
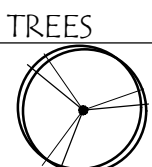
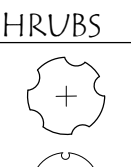
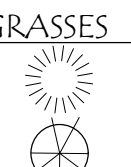
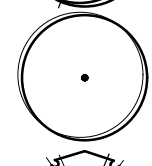
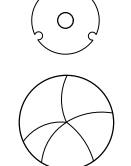
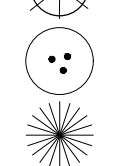
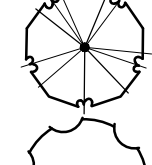
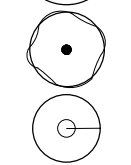
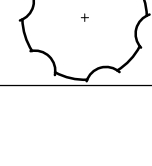
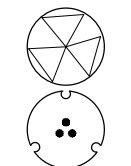
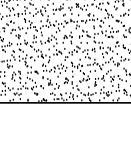
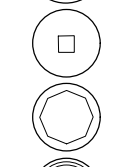
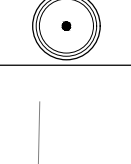
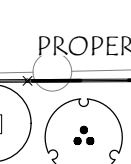
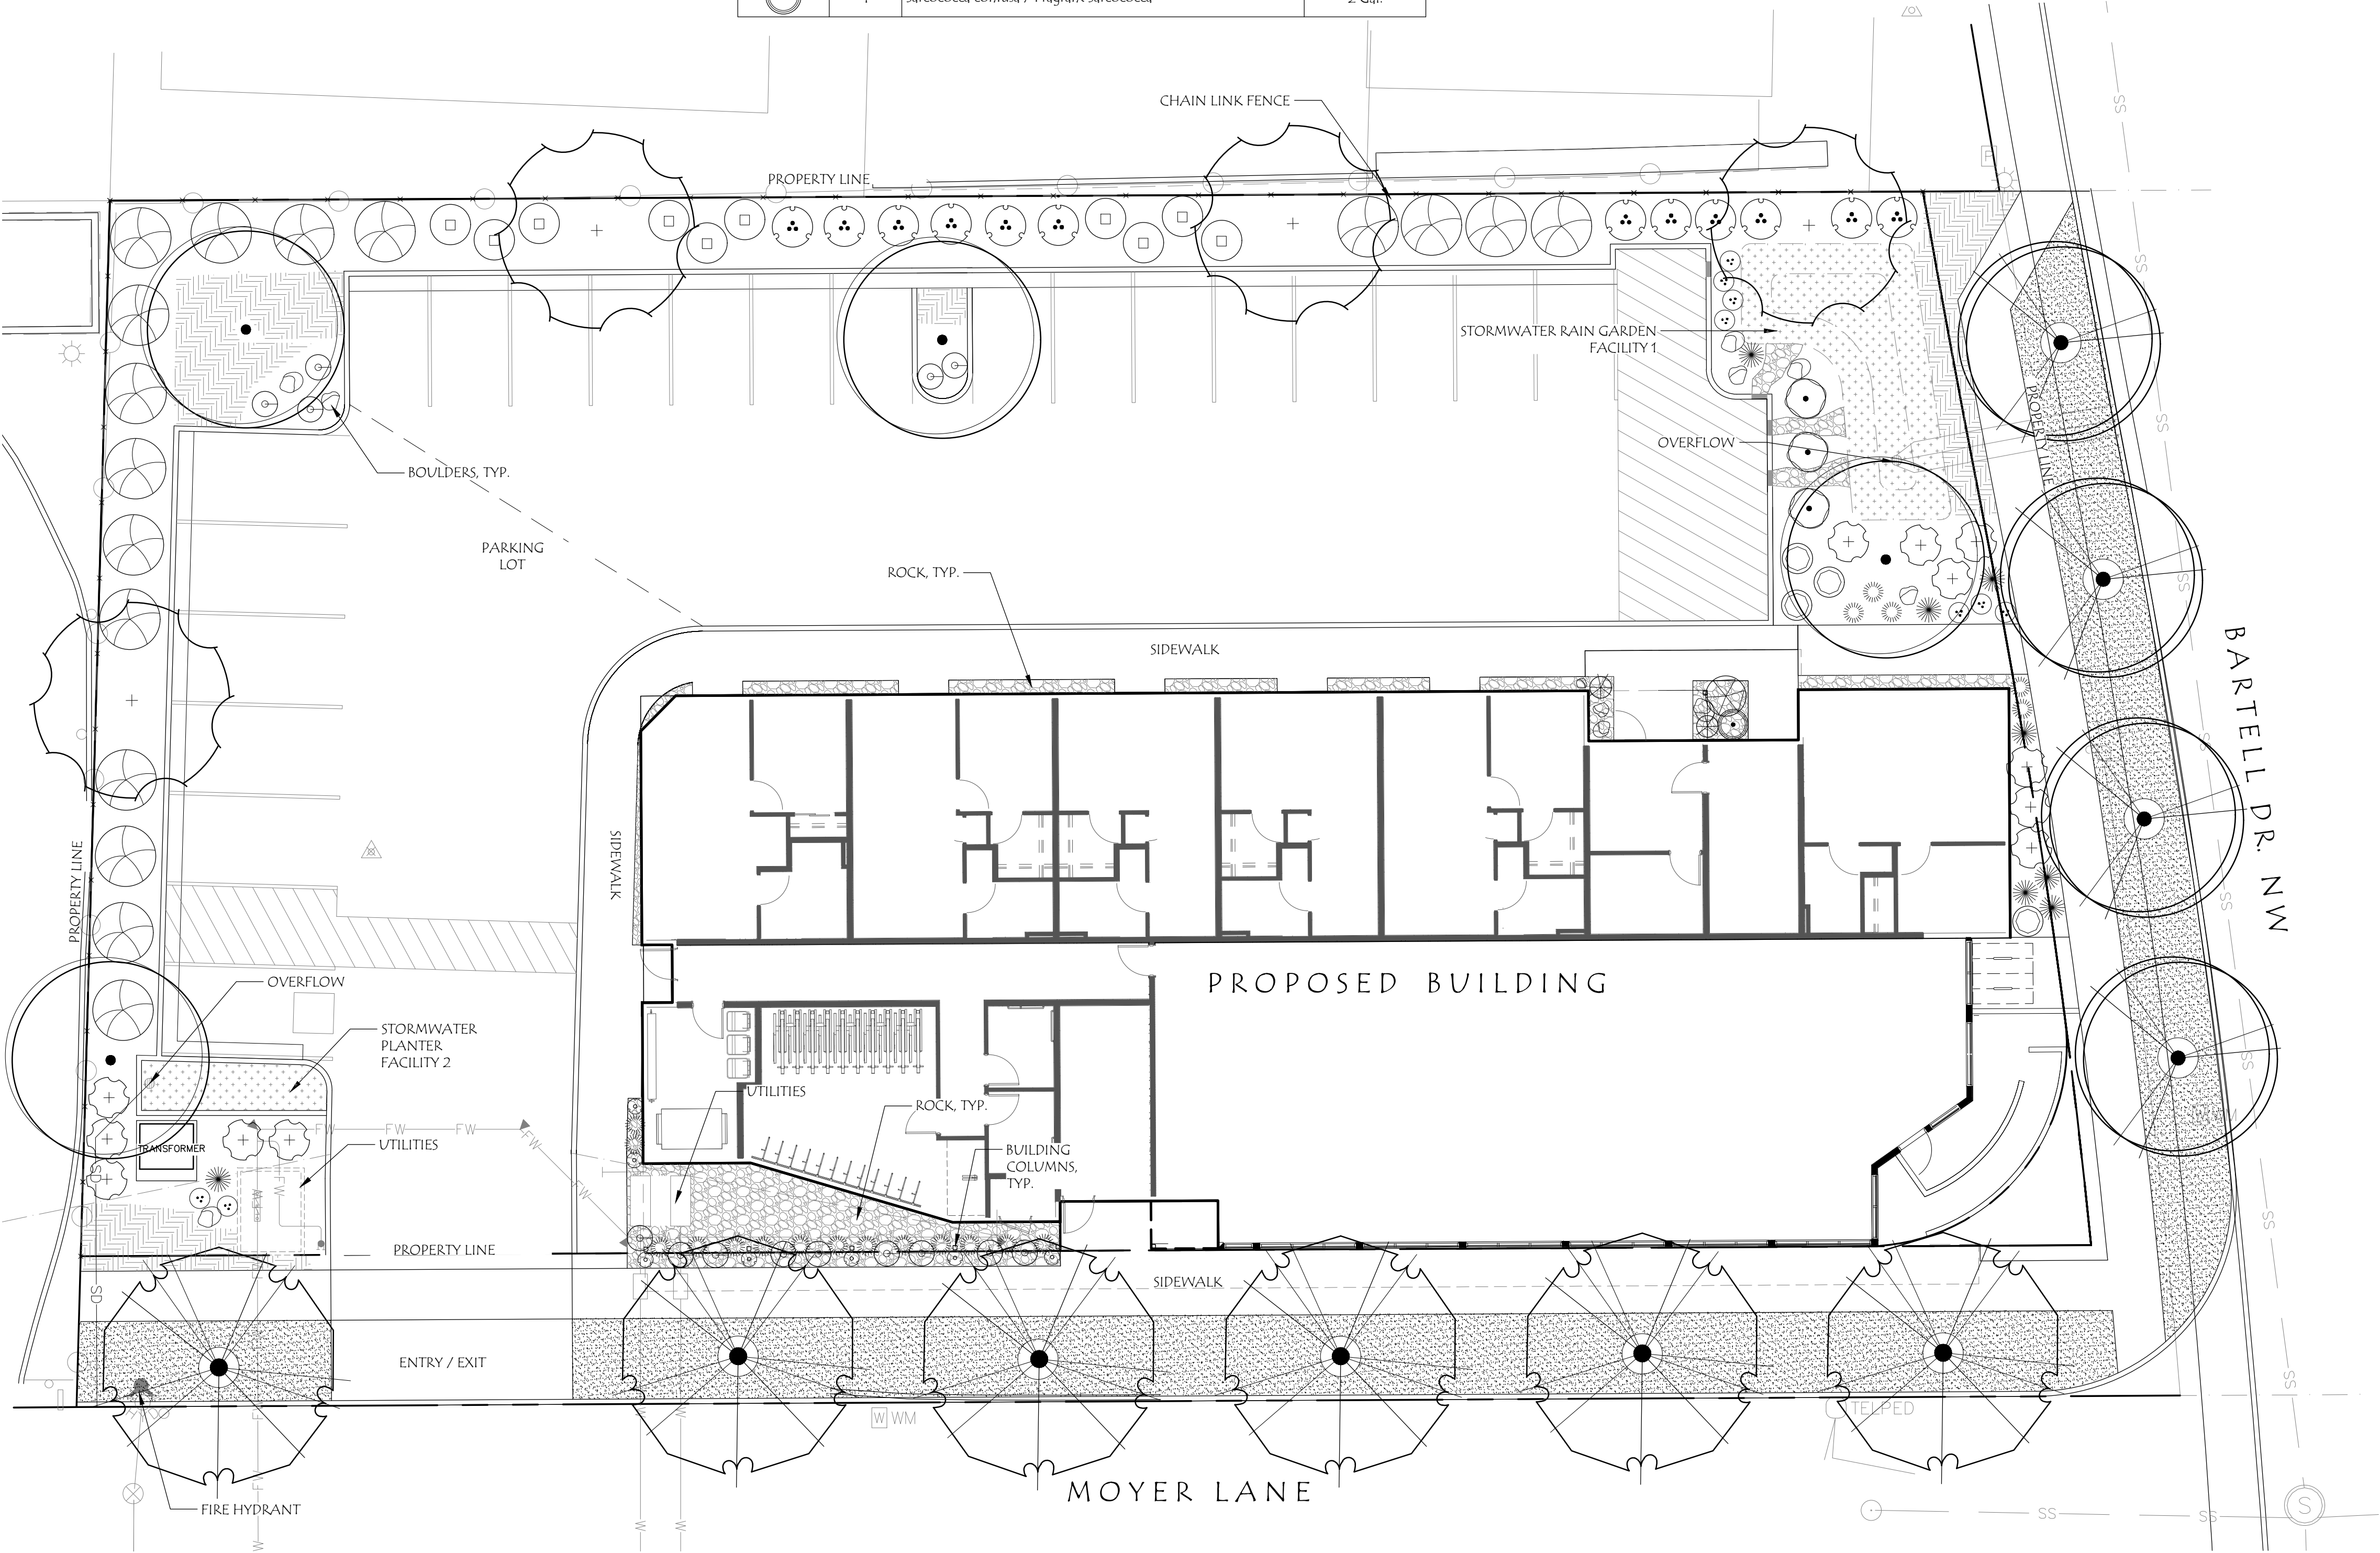
 


Preliminary Plant Schedule

TREES	QTY	BOTANICAL / COMMON NAME	SIZE	SHRUBS	QTY	BOTANICAL / COMMON NAME	SIZE	GRASSES	QTY	BOTANICAL / COMMON NAME	SIZE
	4	Cladrastis kentukea / American Yellowwood (Street Tree)	1 1/2" Cal., B&B		12	Abelia x grandiflora 'Sherwoodii' / Sherwood Glossy Abelia	2 Gal.		19	Calamagrostis x acutiflora 'Karl Foerster' / Karl Foerster Feather Reed Grass	1 Gal.
	4	Nyssa sylvatica 'Wildfire' / Wildfire Tupelo	1 1/2" Cal., B&B		7	Ilex crenata 'Sky Pencil' / Sky Pencil Japanese Holly	24"-30" Ht.		2	Hakonechloa macra 'Albovariegata' / Variegated Japanese Forest Grass	1 Gal.
	6	Platanus x acerifolia 'Bloodgood' / Bloodgood London Plane Tree (Street Tree)	1 1/2" Cal., B&B		17	Ligustrum japonicum 'Texanum' / Texas Japanese Privet	5 Gal.		9	Hemerocallis Spp. / Daylily	1 Gal.
	4	Quercus robur 'Fastigiata' / Skyrocket English Oak	1 1/2" Cal., B&B		3	Mahonia aquifolium / Oregon Grape	2 Gal.		8	Pennisetum alopecuroides 'Hameln' / Hameln Dwarf Fountain Grass	1 Gal.
					14	Nandina domestica 'Firepower' / Firepower Heavenly Bamboo	2 Gal.		32	Rubus calycinoides 'Emerald Carpet' / Emerald Carpet Creeping Raspberry	1 Gal.
					1	Prunus laurocerasus 'Mount Vernon' / Mount Vernon Laurel	2 Gal.		2,130 sf	ProTime pt301 Water Smarter Fescue (Or Equal)	Seed at rate of 7-10 lbs per 1,000 sf
					12	Prunus laurocerasus 'Otto Luyken' / Otto Luyken English Laurel	2 Gal.				
					10	Raphiolepis umbellata 'Snow White' / Yedda Hawthorn	2 Gal.				
					4	Rosa x 'KO Double' / Pink Double Knockout Rose	2 Gal.				
					1	Sarcococca confusa / Fragrant Sarcococca	2 Gal.				

 

Legend:

-  BOULDERS
-  2"-6" ROUND ROCK, GRAY, 6" DEPTH
-  STORMWATER FACILITY

General Notes:

- DRAWINGS ARE PRELIMINARY, NOT FOR CONSTRUCTION OR BIDDING.
- SEE ARCHITECTURAL DRAWINGS FOR SITE PLAN, AREA CALCULATIONS AND COMMON AREAS.
- SEE CIVIL DRAWINGS FOR GRADING, UTILITIES, AND STORMWATER INFORMATION.
- PLANTS TO BE SIZED ACCORDING TO CITY OF SALEM STORMWATER PLATING REQUIREMENTS. PLANTS TO BE SELECTED FROM APPROVED PLANT LIST AND DESIGN STANDARDS.
- STORMWATER FACILITY PLANTINGS TO FOLLOW SALEM STORMWATER PLATING REQUIREMENTS. PLANTS TO BE SELECTED FROM APPROVED PLANT LIST AND DESIGN STANDARDS.
- STREET TREES SELECTED FROM SALEM APPROVED STREET TREE LIST FOR PLANTERS 8" WIDE.
- LANDSCAPE TO BE IRRIGATED BY AN AUTOMATIC UNDERGROUND SYSTEM.

Site Information:

DEVELOPED SITE AREA: 20,042 SF
TOTAL LANDSCAPING: 3,789 SF

Stormwater Planting Requirements

FACILITY NUMBER	FACILITY SF	SMALL TREES/ LARGE SHRUBS	SMALL SHRUBS	GROUND COVERS
1	342 SF	TBD	TBD	TBD
2	86 SF	TBD	TBD	TBD

Requirements per 100 SF
1 Tree -OR-
4 Large Shrubs -OR-
6 Small Shrubs
Grasses, Sedges, or Rushes at least 75% of facility
Herbs and Forbs balance of facility
2" Pea Gravel Zone 1

Landscape Planting Requirements

REQUIRED PLANTS:	1 PLANT PER 20 SQUARE FEET = 1 PLANT UNIT (PU)
1 MATURE TREE = 15 PU	
1 SHADE TREE = 10 PU	
1 EVERGREEN TREE = 5 PU	
1 ORNAMENTAL TREE = 2 PU	
1 LARGE SHRUB = 2 PU	
1 SMALL/MEDIUM SHRUB = 1 PU	
LAWN/GROUND COVER = 1 PU PER 50 SF	

LANDSCAPE SQUARE FOOTAGE = 3,789 SF NUMBER OF REQUIRED PUs = 190 PU 40% PU REQUIRED AS TREES =76 PU		
Plants	# of Plants	Plant Units
Mature Tree	-	-
Shade Tree	8	80
Evergreen Tree	-	-
Ornamental Tree	-	-
Large Shrubs	17	34
Small / Medium Shrubs	64	64
Lawn / Groundcover	1,449 sf	29
Total Plant Units		207

Laurus Designs, LLC



1012 Pine Street
Silverton, Oregon 97381


503.784.6494
laurusdesigns.com

MOYER APARTMENTS


415 MOYER LANE NW
SALEM, OREGON



PRELIMINARY PLANTING PLAN

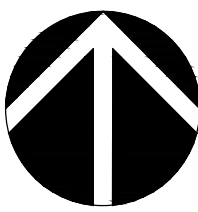

SCALE: 1" = 10' - 0"

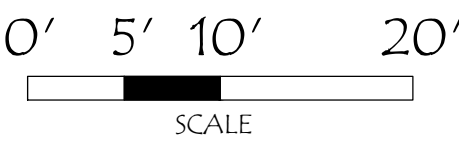

OCTOBER 24TH, 2024

REVISIONS

DATE NOTES INITIALS

L1.1

SHEET 1 OF 1

PROJECT #: 1654R