


2/7/2021 10:51 Customer:0551 Part:0001 Part: 4 6/25/2024 9:22:59 AM Delina

CROISAN

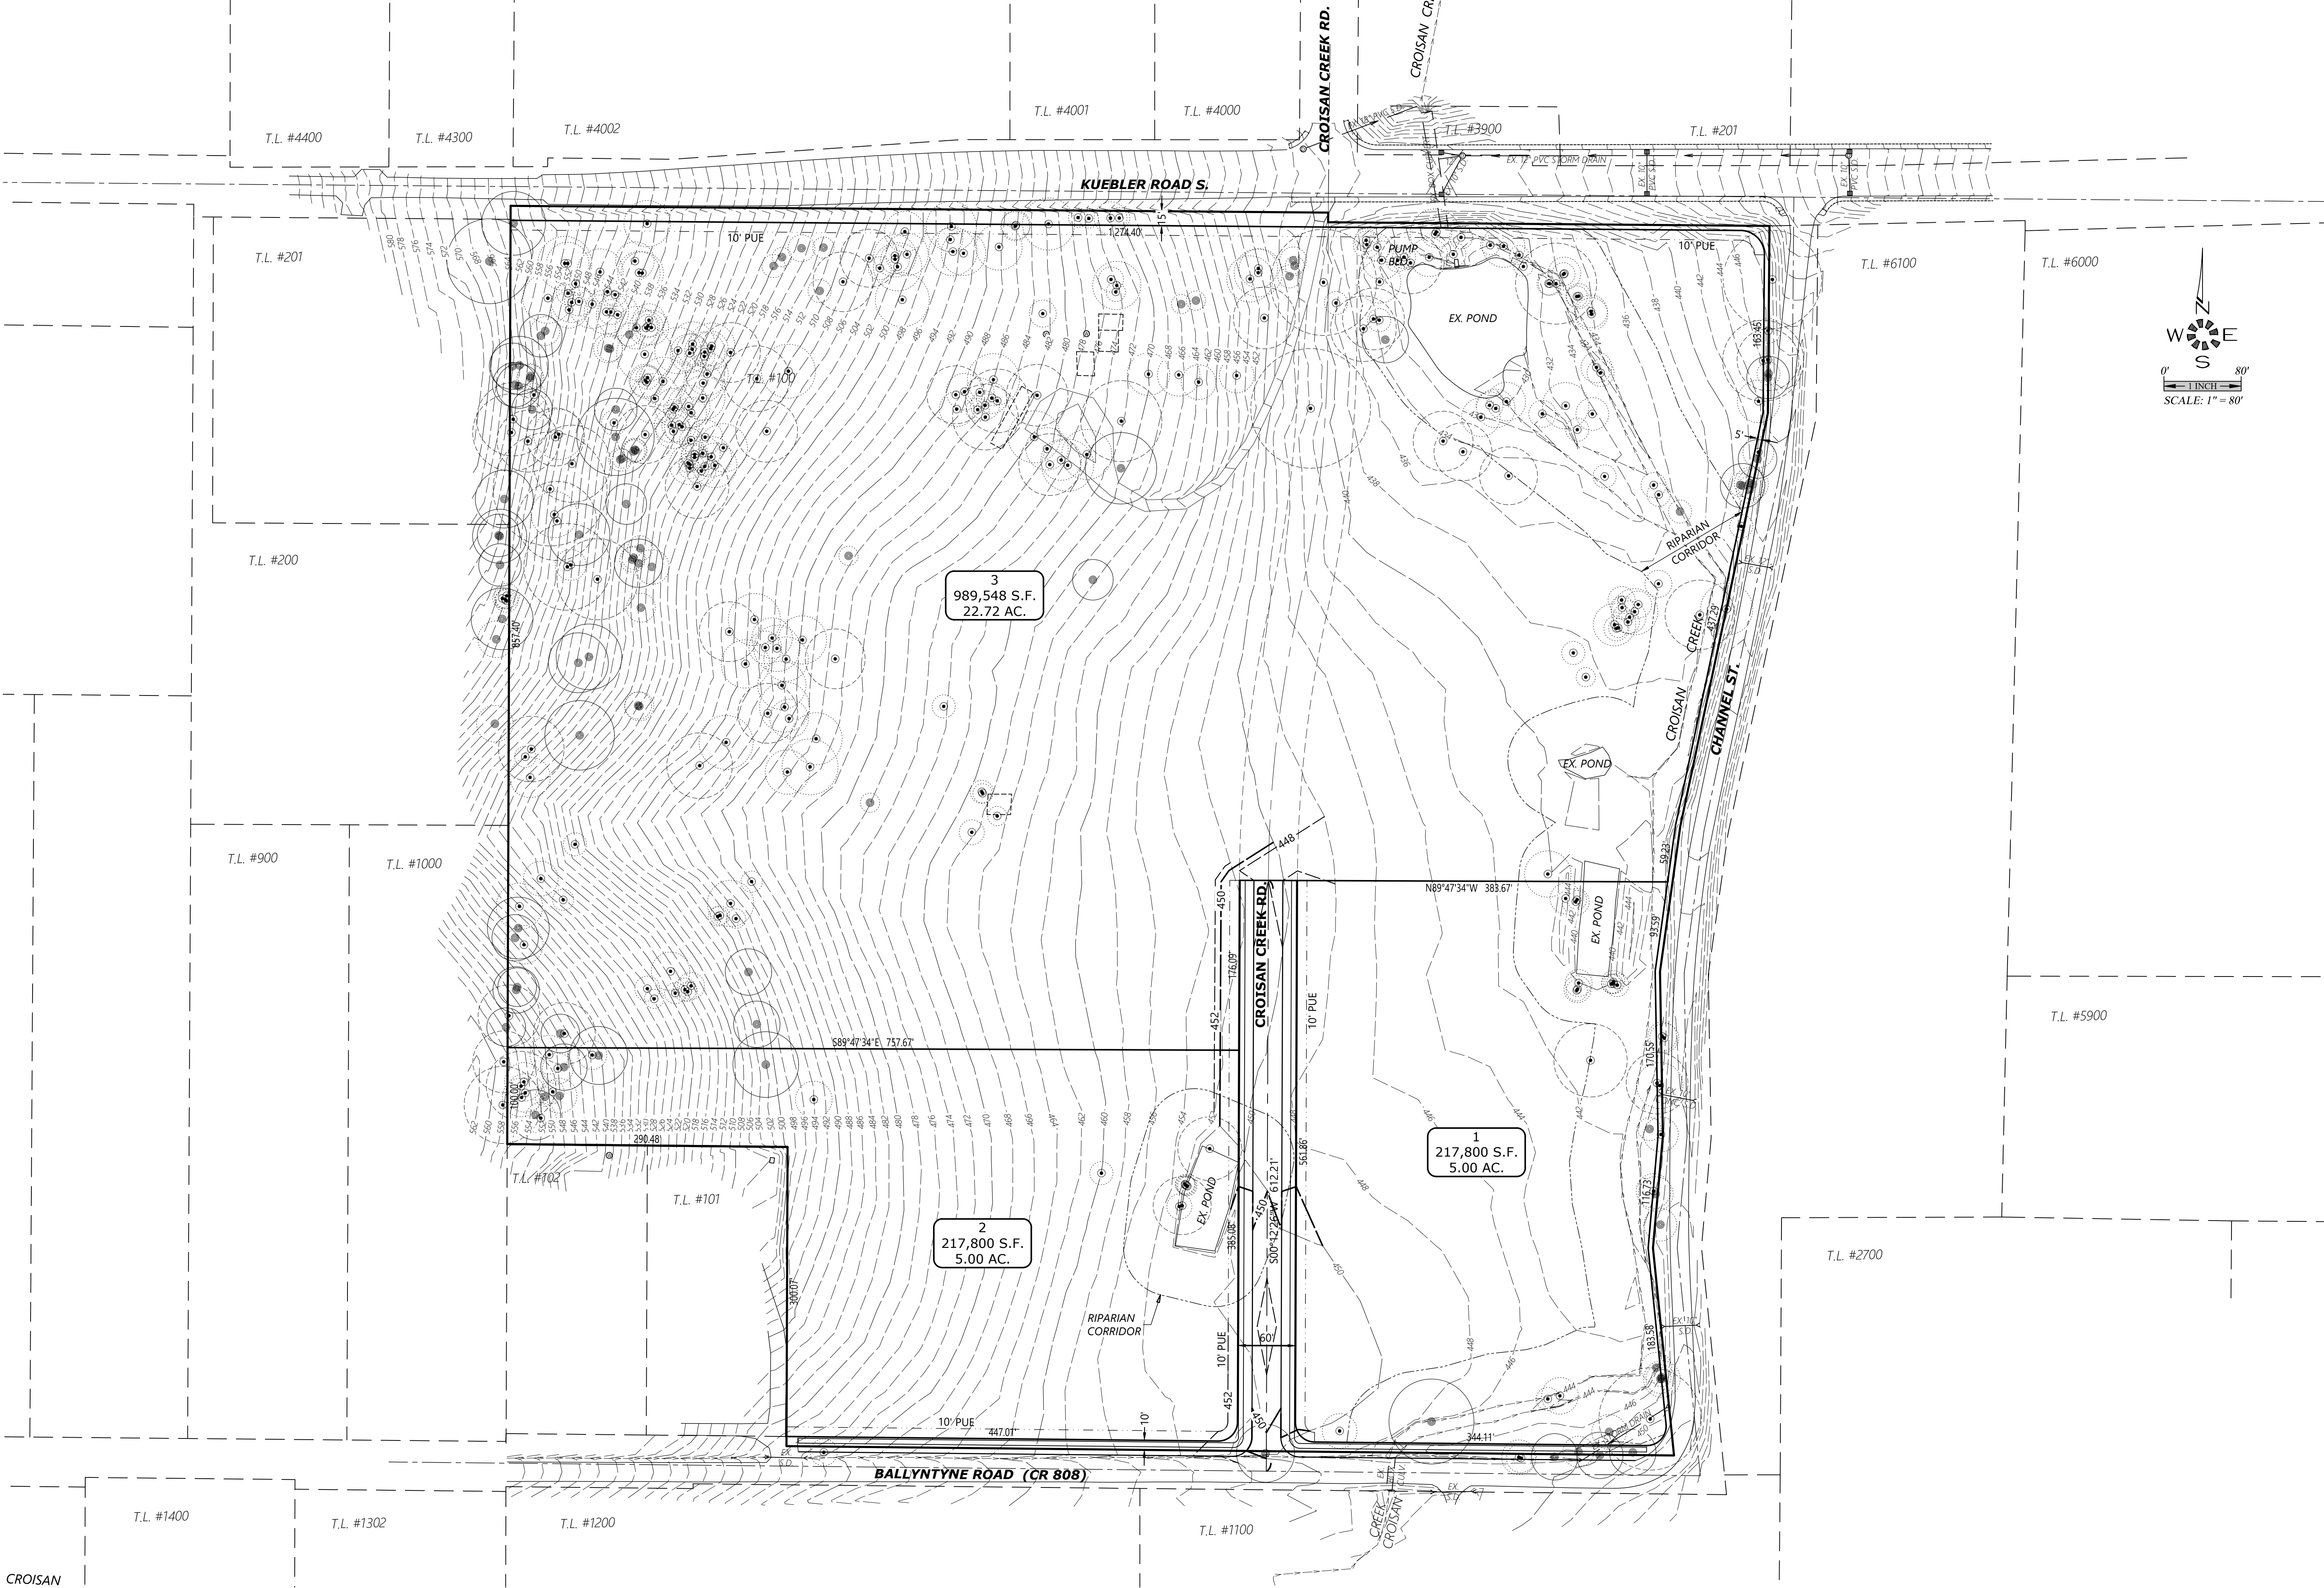

MULTI/TECH
ENGINEERING SERVICES, INC.
1155 13th ST. S.E. SALEM, OR. 97302
PH. (503) 363-9227 FAX (503) 364-2660
www.mtengr.com office@mtengr.com

GRADING PLAN

KUEBLER PARTITION

NO CHANGES, MODIFICATIONS OR REVISIONS CAN BE MADE WITHOUT WRITTEN AUTHORIZATION FROM THE DESIGN ENGINEER.

DIMENSIONS & NOTES TAKE PRECEDENCE OVER GRAPHICAL REPRESENTATION.

Design:	M.D.G.
Drawn:	D.G.G.
Checked:	M.D.G.
Issue Date:	6/25/24
Scale:	AS SHOWN
As-Built:	----

REGISTERED PROFESSIONAL ENGINEER
OREGON
MARK D. GROGAN
JULY 14, 1978
NO. 12345
EXPIRES: 6-30-2025

JOB # 7651

P4