



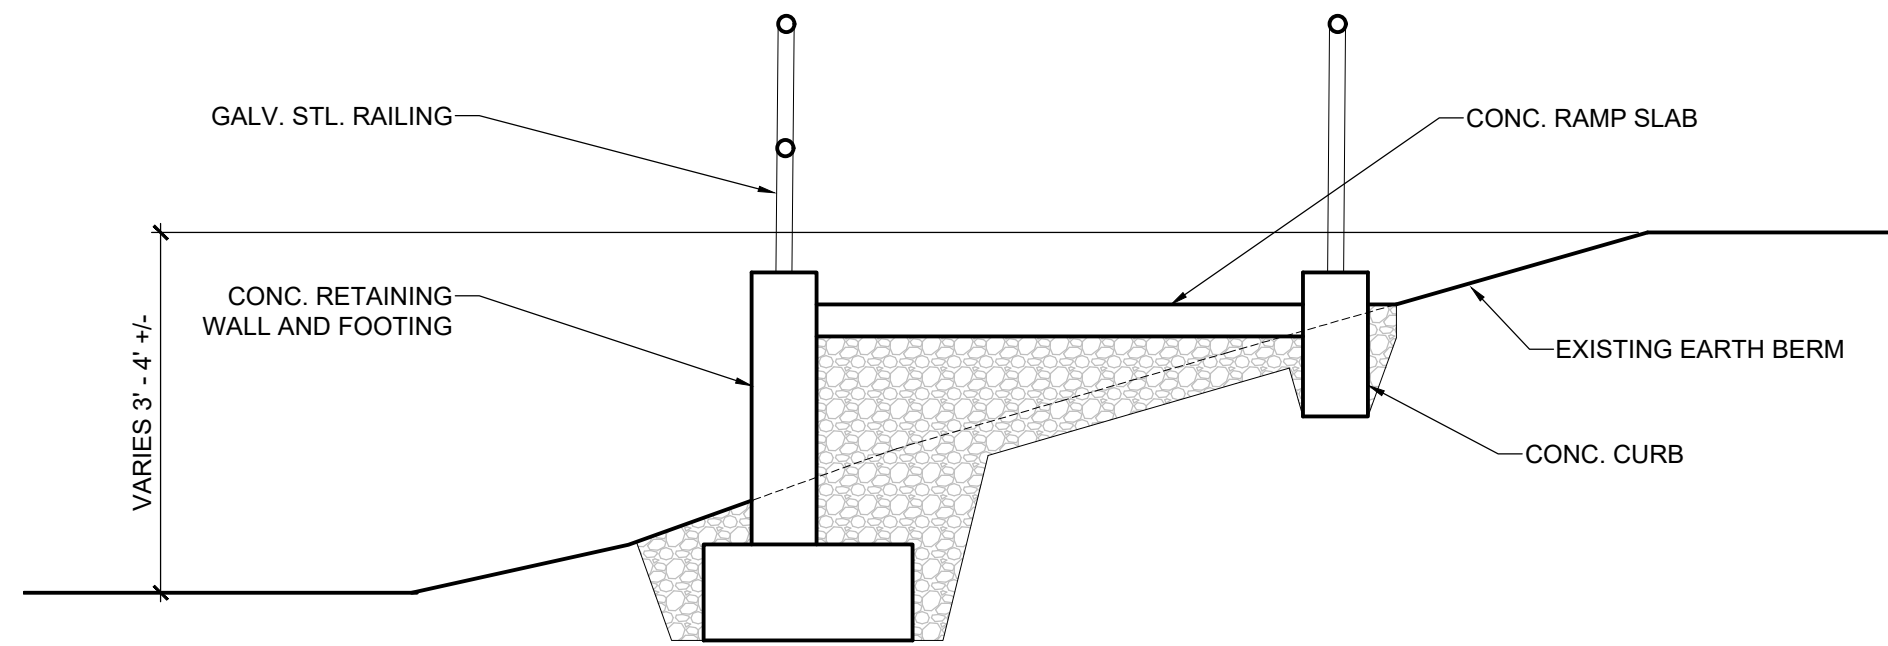


2 RAMP SECTION 'A-A'  
A0.2 SCALE: 1/2" = 1'-0"

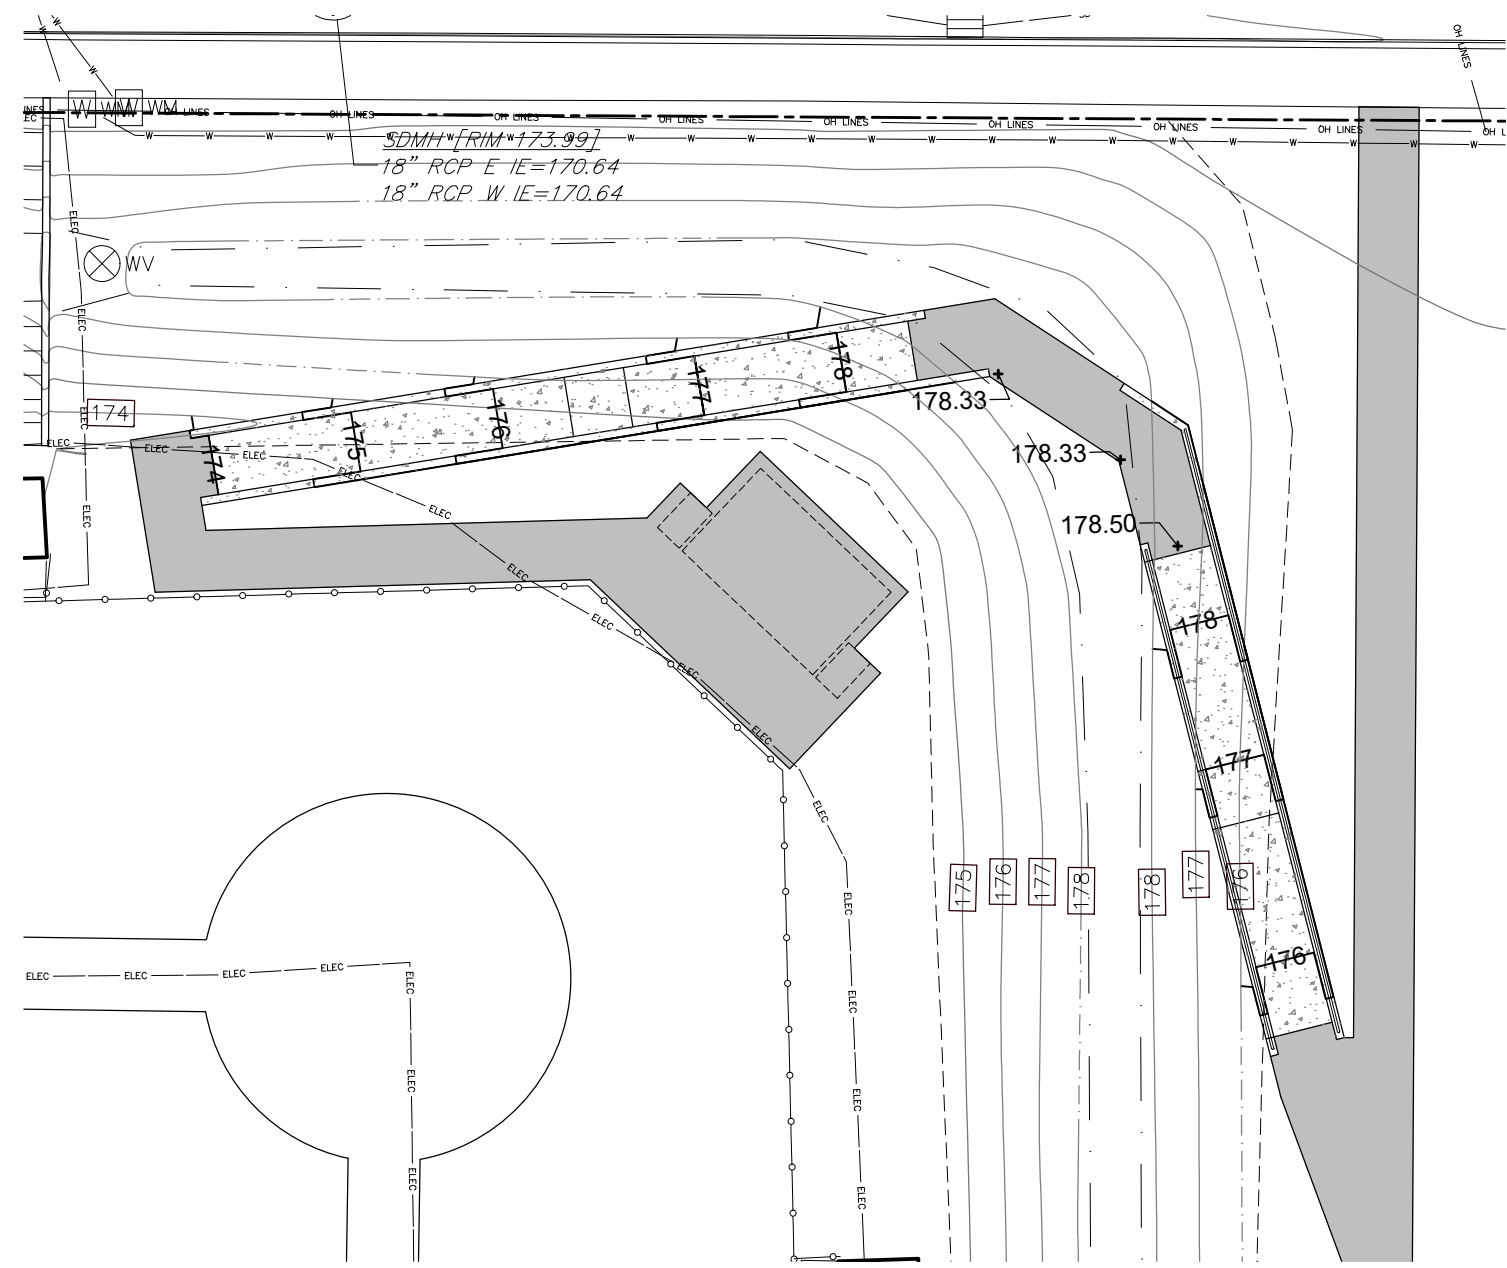

2 RAMP GRADING  
A0.2 SCALE: 1/16" = 1'-0"

#### 2.1 BICYCLE RACKS

- A. Product: Columbia Cascade Company: <http://bicycle.columbia-cascade.com>. "Basic Bike Rack 2170-3-02-G", or approved.
- B. Bicycle Rack Construction: Frame:
1. Galvanized Steel Pipe: Not less than 1 7/8" outside diameter schedule 40 mild steel.
  2. Style: single loop, flat top.
  3. Overall Height: 3'-0".
  4. Overall Width: 2'-9".
  5. Capacity: Designed to accommodate two bicycles.
- C. Installation Method: Surface mount. Shim as required for plumb installation.
- D. Quantity: as indicated on drawings
- E. Steel Finish: Galvanized

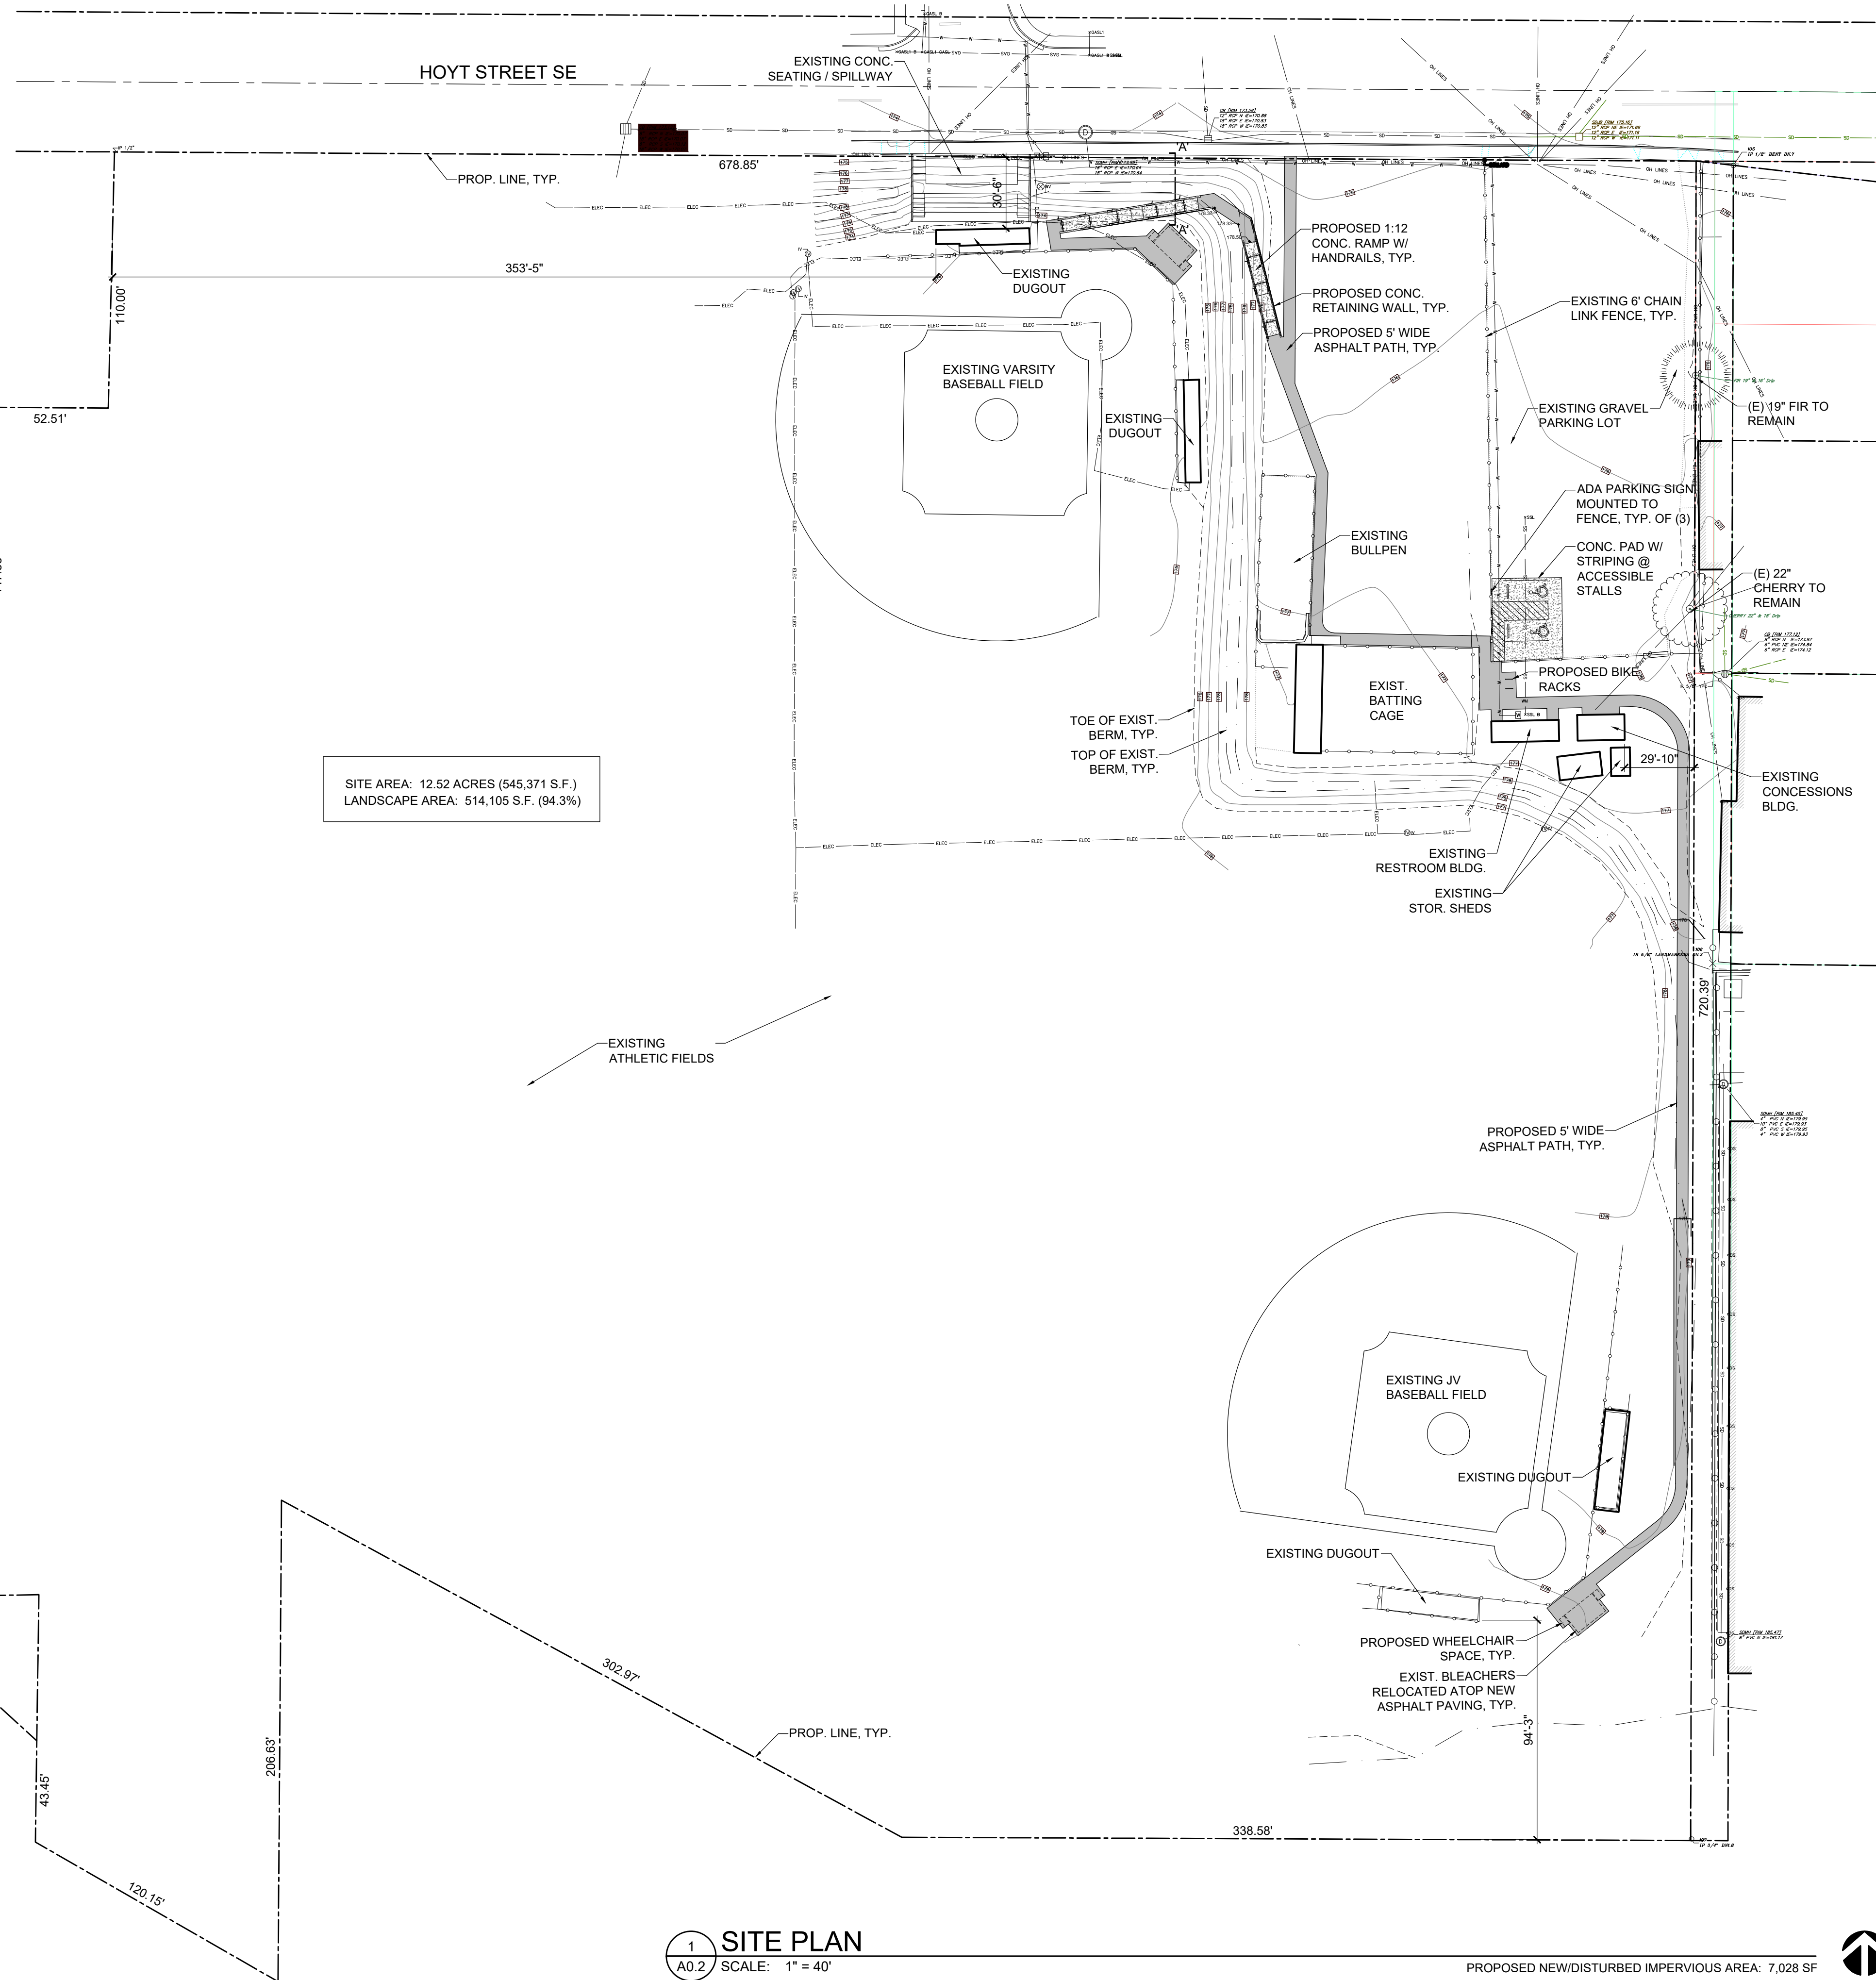

1 SITE PLAN  
A0.2 SCALE: 1" = 40'

PROPOSED NEW/DISTURBED IMPERVIOUS AREA: 7,028 SF

**ASA**  
**ANDERSON SHIRLEY**  
**ARCHITECTS**  
695 COMMERCIAL ST. SE SUITE 5 SALEM, OR 97301  
OFFICE: 503-371-1140 FAX: 503-364-6751

CONSULTANT

REVISIONS

KEY PLAN

DESC. ADA ACCESS UPGRADES

PROJECT **GILMORE FIELD  
SOUTH SALEM  
HIGH SCHOOL**

ADDRESS 1150 HOYT STREET SE  
SALEM, OR 97302

STAMP



JOB 2424 DWG 2 OF 2

DRAWN: JMS DATE: 10-29-2024

TITLE **SITE PLAN**

SHEET

**A0.2**

ISSUE **SITE PLAN REVIEW**

