
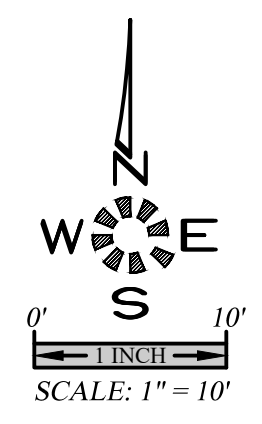


\\010-f999\6727-liberty\5871\DWG\2367277H-SITE-PLANS.dwg SITE: 11/02/2014 11:45:14 AM G0000000

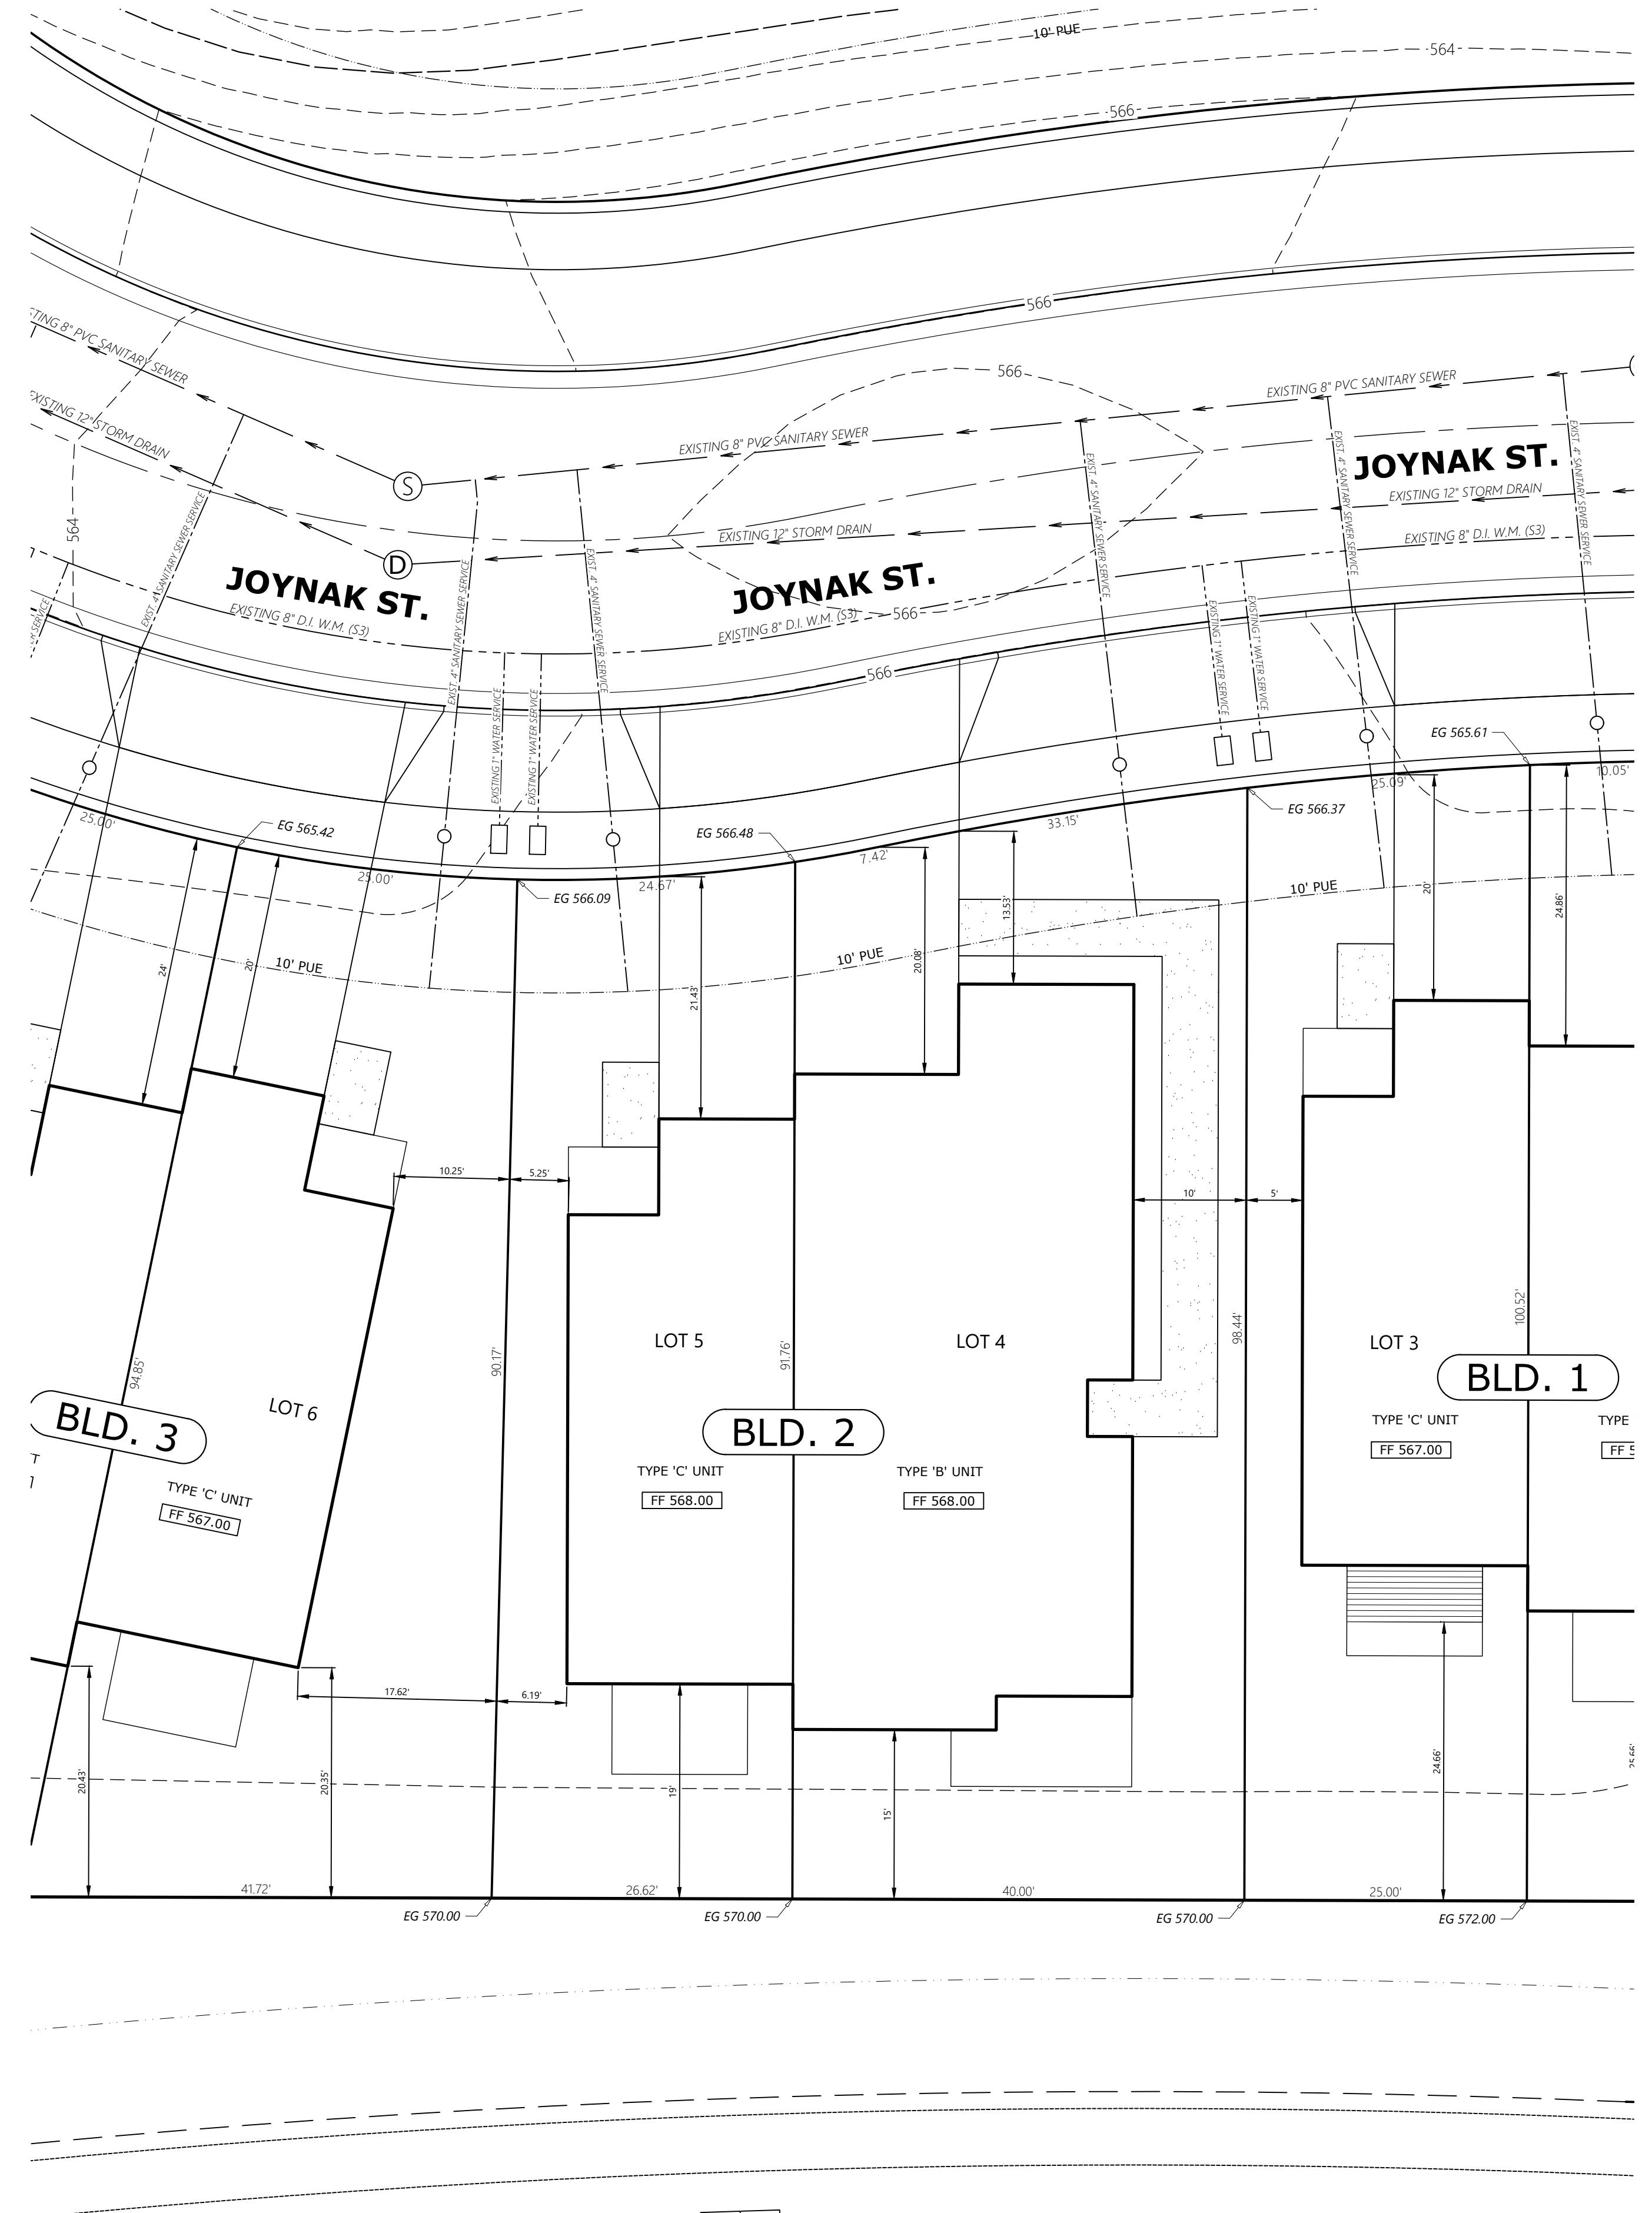

**MULTI/TECH**  
ENGINEERING SERVICES, INC.  
11525 13TH ST. S.E. SALEM, OR 97302  
PH: (503) 363-9227 FAX: (503) 364-1260  
www.mtengineering.net office@mtengineering.net

# SITE PLAN - BLD. #2

# LIBERTY ROAD SUBDIVISION

NO CHANGES, MODIFICATIONS OR REPRODUCTIONS TO BE MADE TO THESE DRAWINGS WITHOUT WRITTEN AUTHORIZATION FROM THE DESIGN ENGINEER.  
DIMENSIONS & NOTES TAKE PRECEDENCE OVER GRAPHICAL REPRESENTATION.

6727H-SITE-PLANS SITE: 11/02/2014  
Design: M.D.G.  
Drawn: P.H.S.  
Checked: M.D.G.  
Date: JAN. 2020  
Scale: AS SHOWN  
As-Built: \_\_\_\_\_



JOB # 6727