



LAST SAVED: Thu, 01 Aug 2024 - 10:36 am LOCATION: C:\Users\trevo\appdata\local\temp\AcPublish_1840\SPR.dwg SPR-5 BUILDINGS
PRINTED: Thu, 01 Aug 2024 - 10:37 am DRAWN BY: trevo

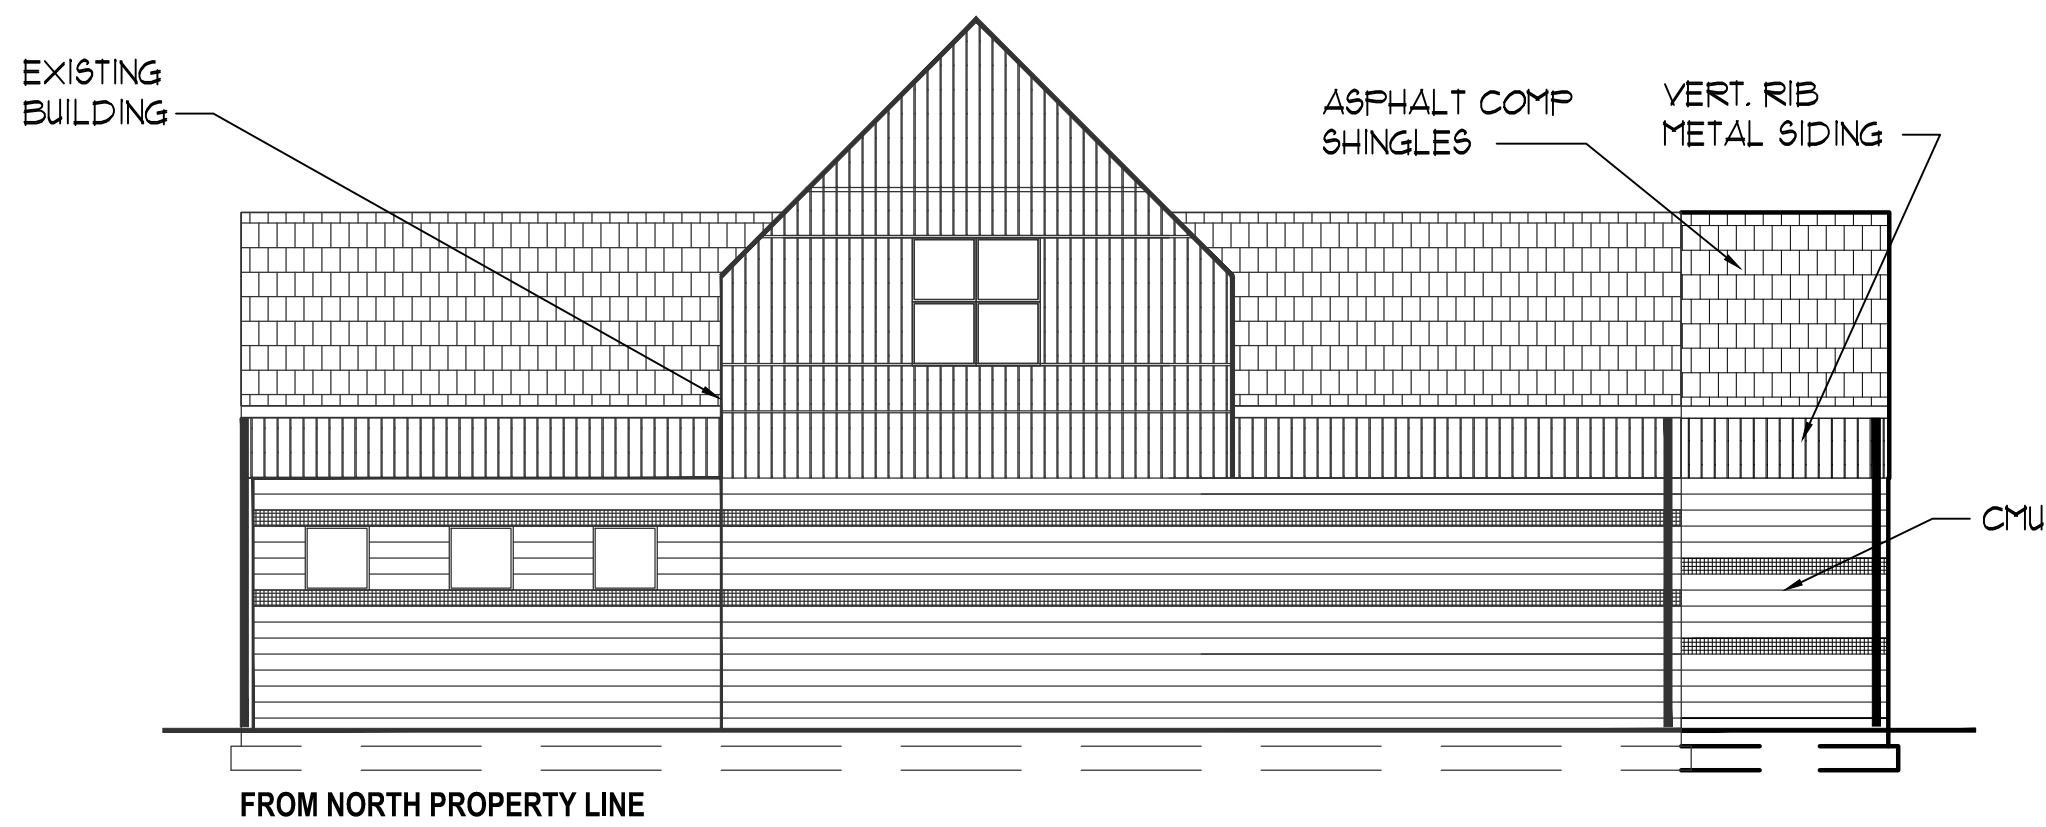


FROM NORTH PROPERTY LINE


CAR WASH NORTH ELEVATION
SCALE : 1/8" = 1'-0"

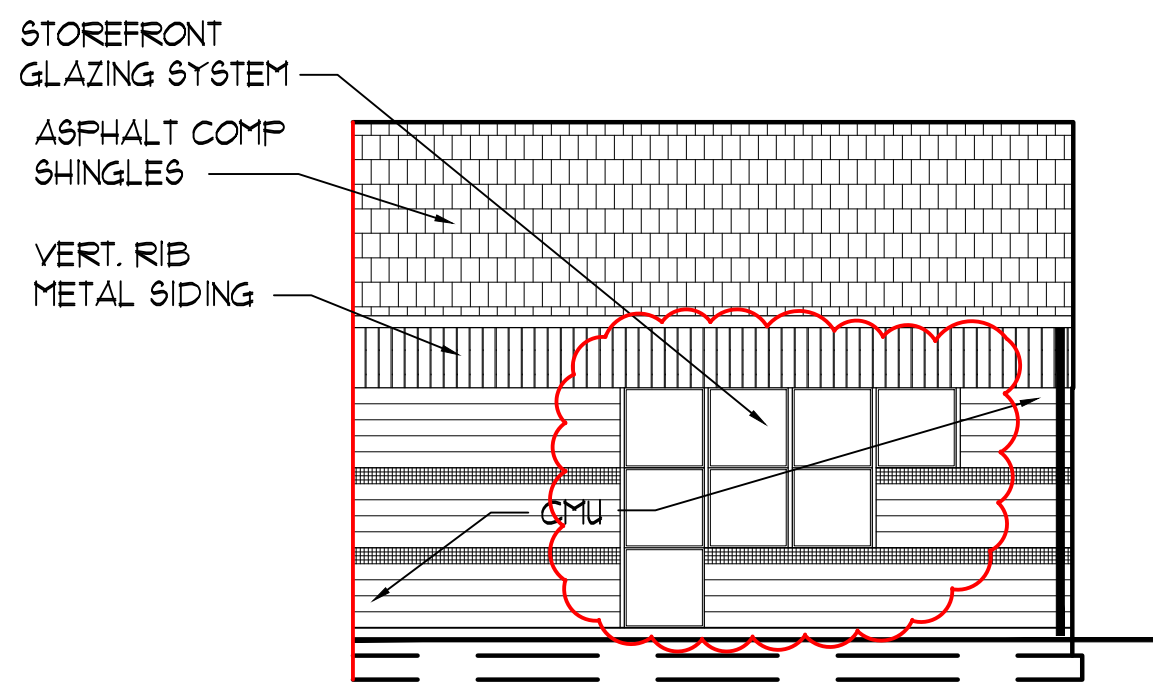


FROM BETWEEN BUILDINGS

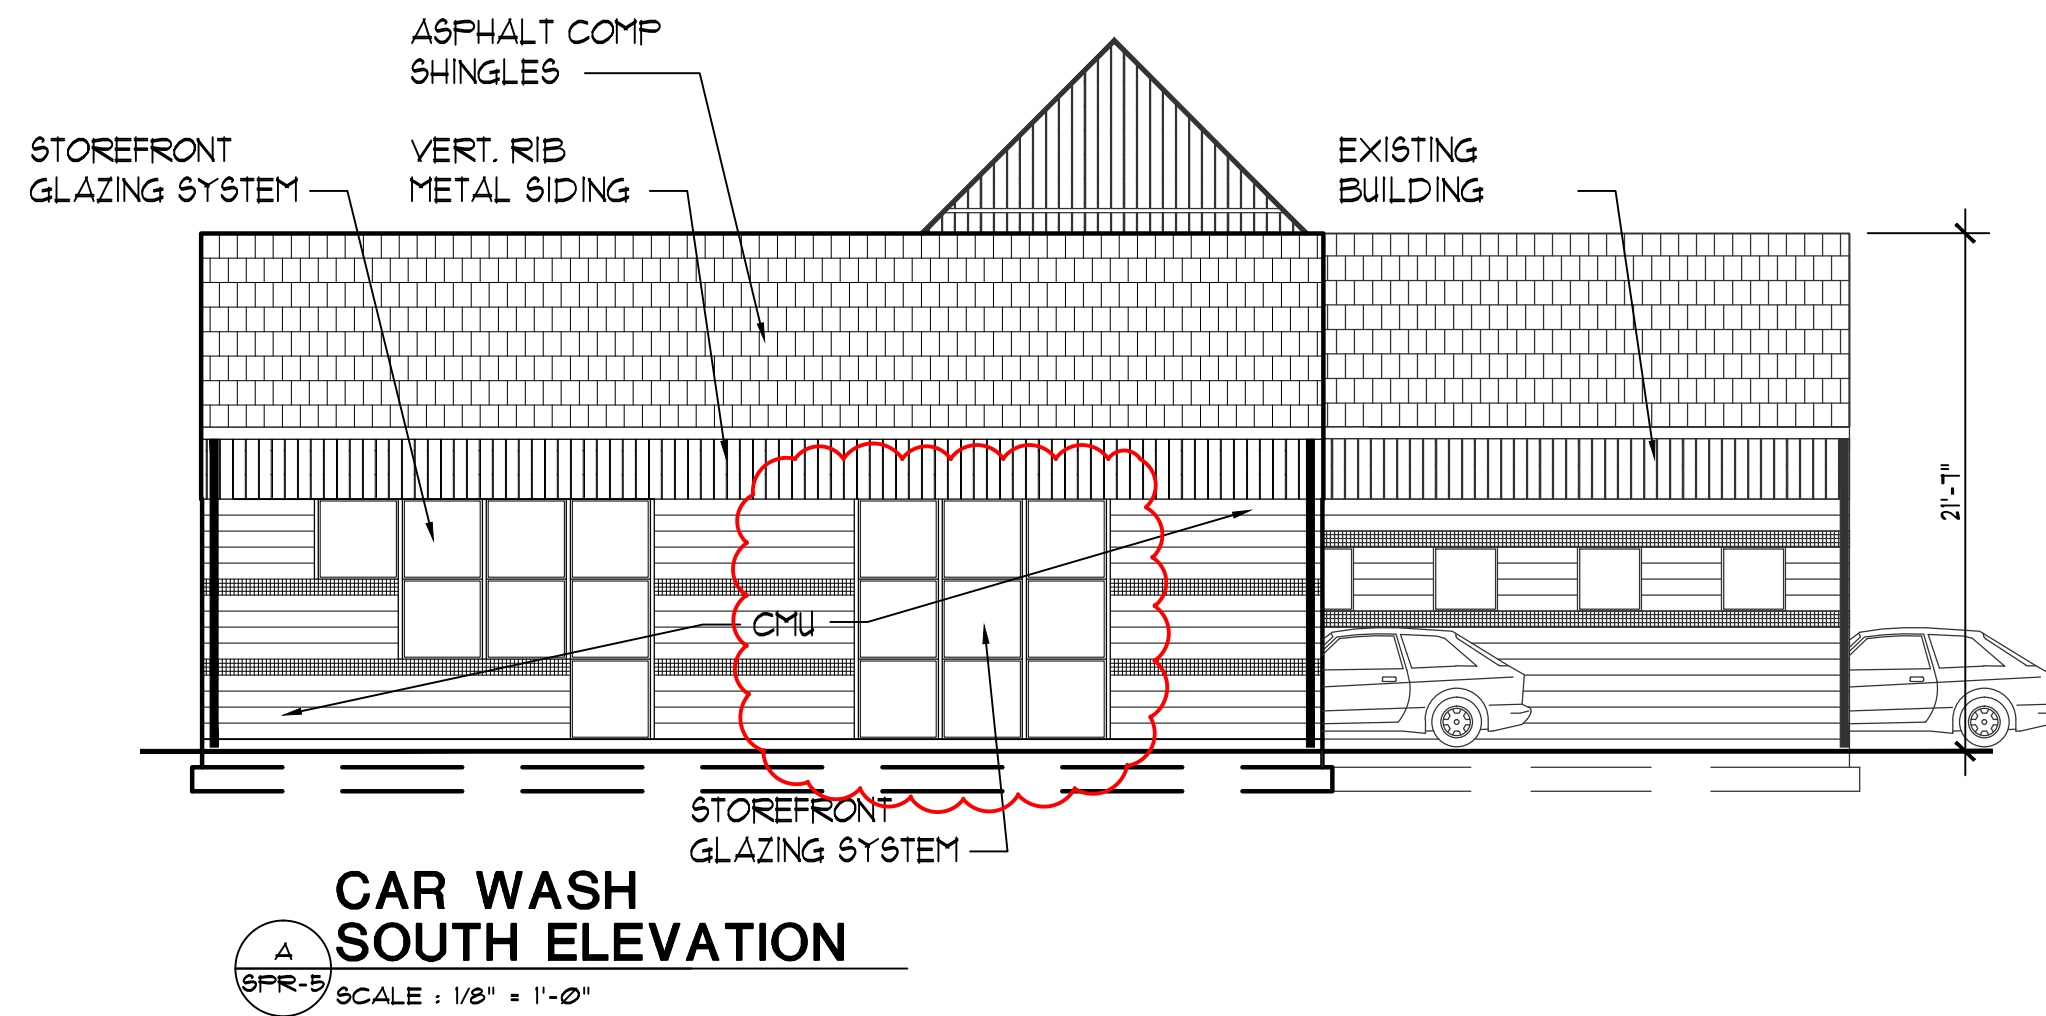


CAR WASH SOUTH ELEVATION
SCALE : 1/8" = 1'-0"

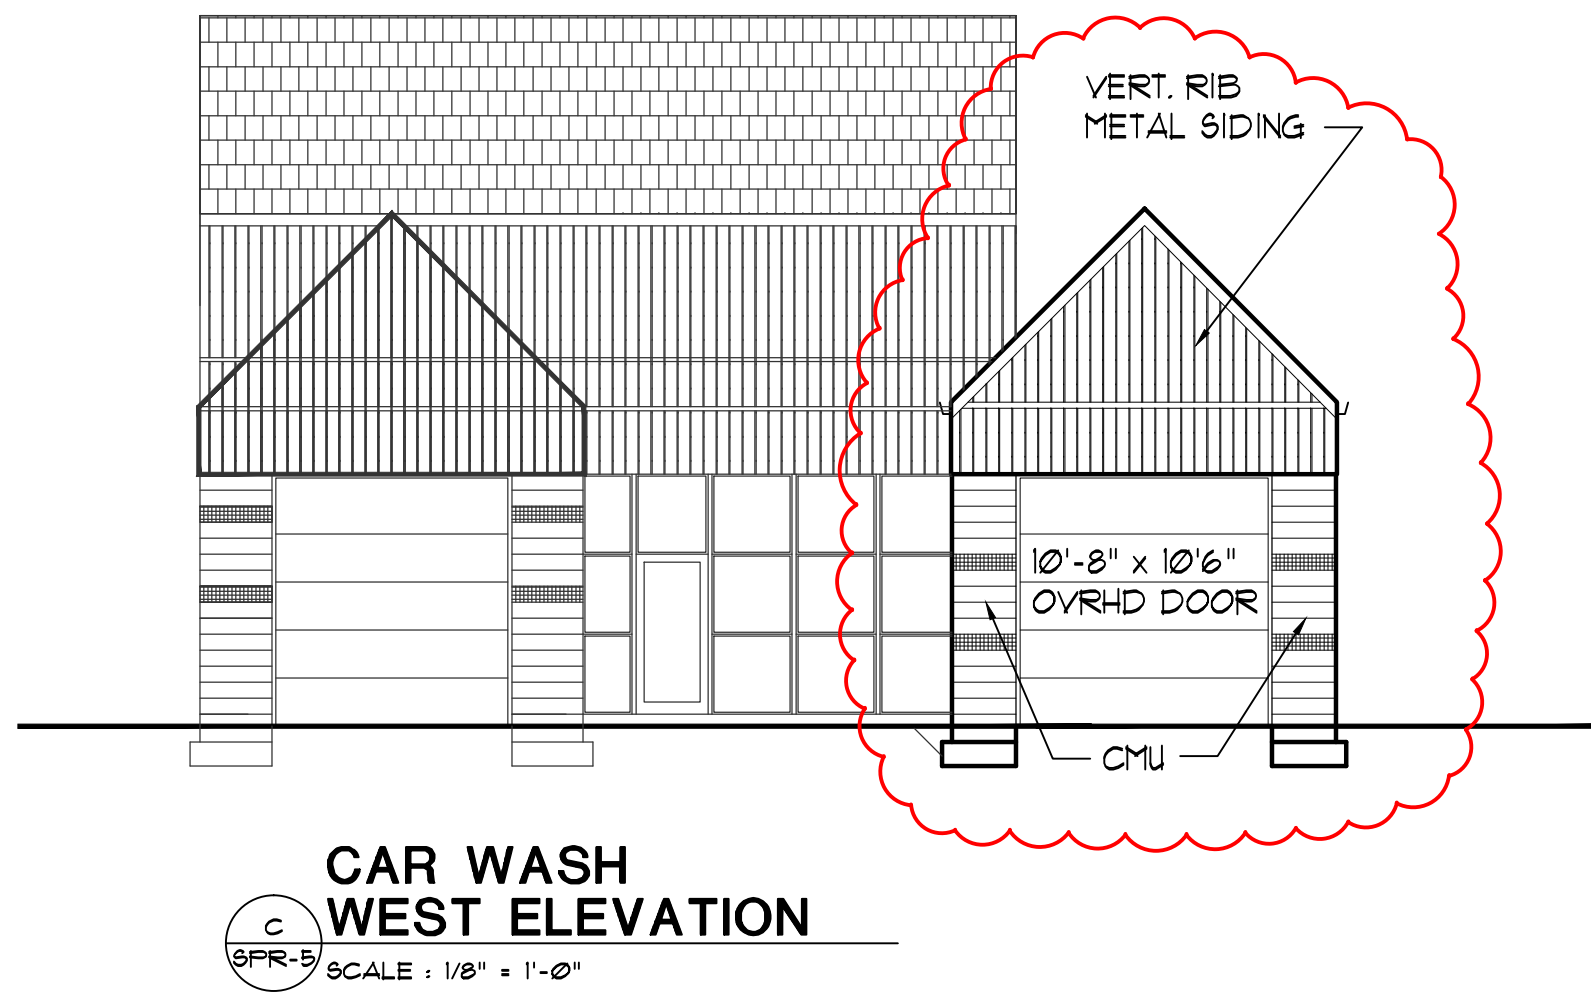


CAR WASH WEST ELEVATION
SCALE : 1/8" = 1'-0"

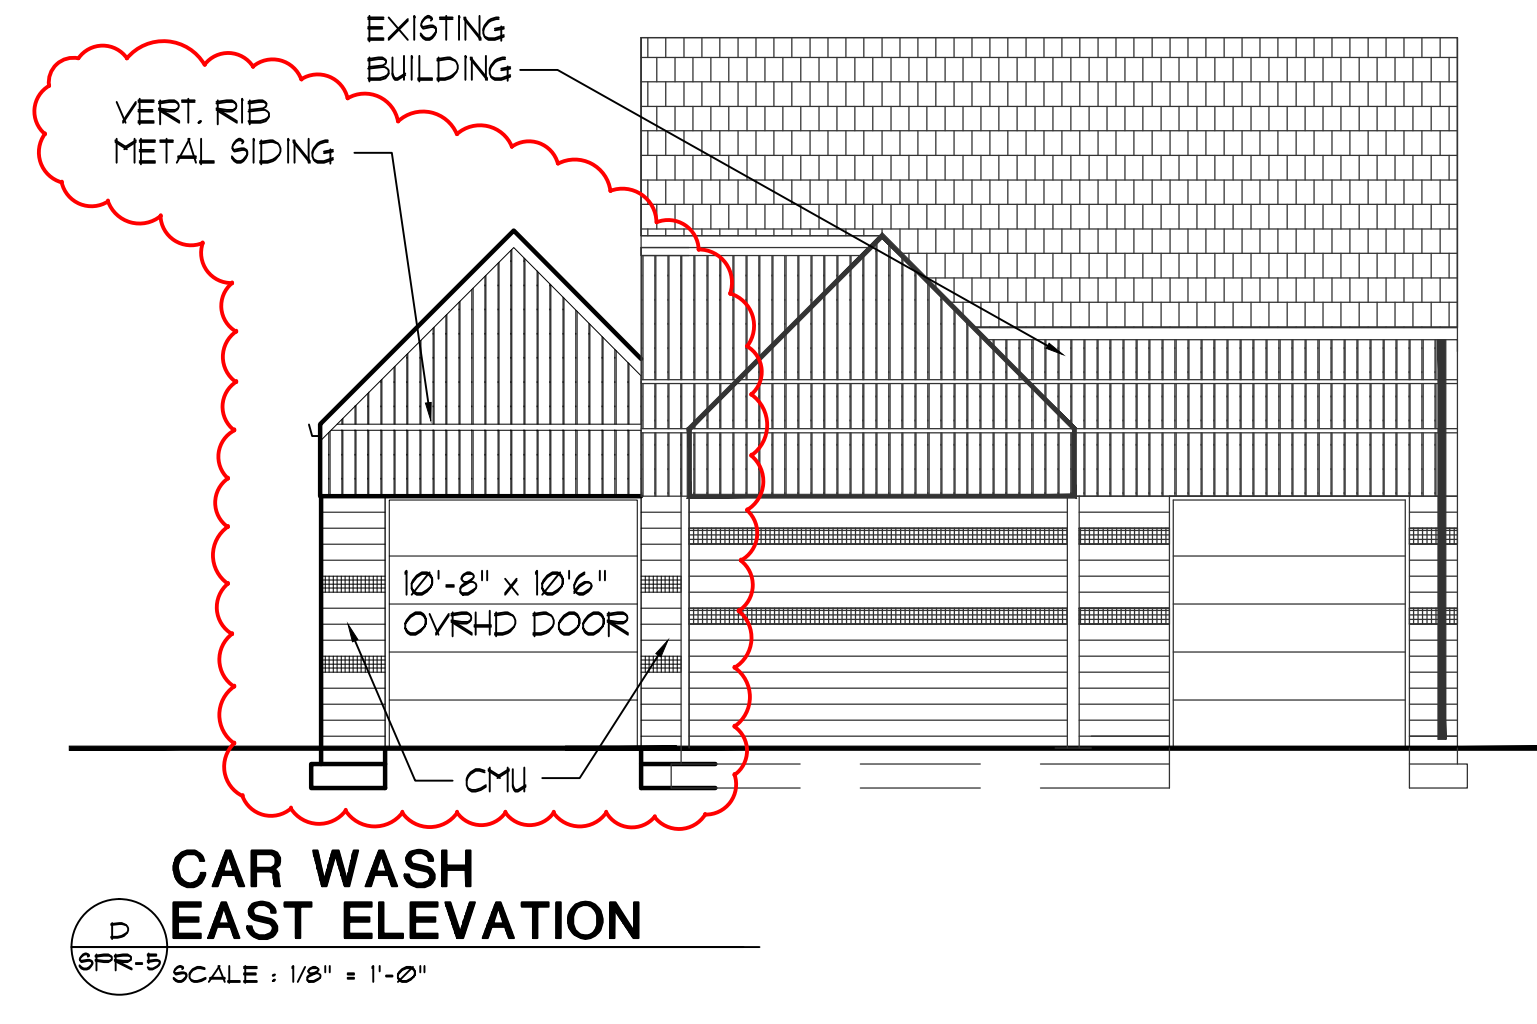


CAR WASH EAST ELEVATION
SCALE : 1/8" = 1'-0"

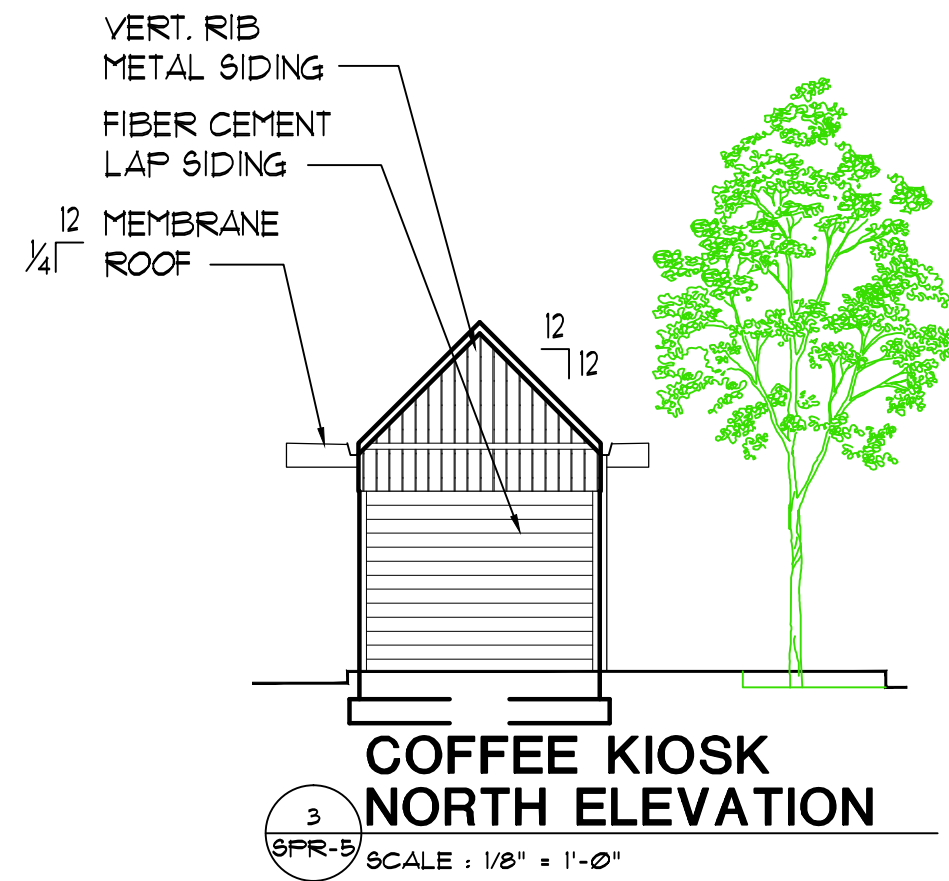


COFFEE KIOSK NORTH ELEVATION
SCALE : 1/8" = 1'-0"

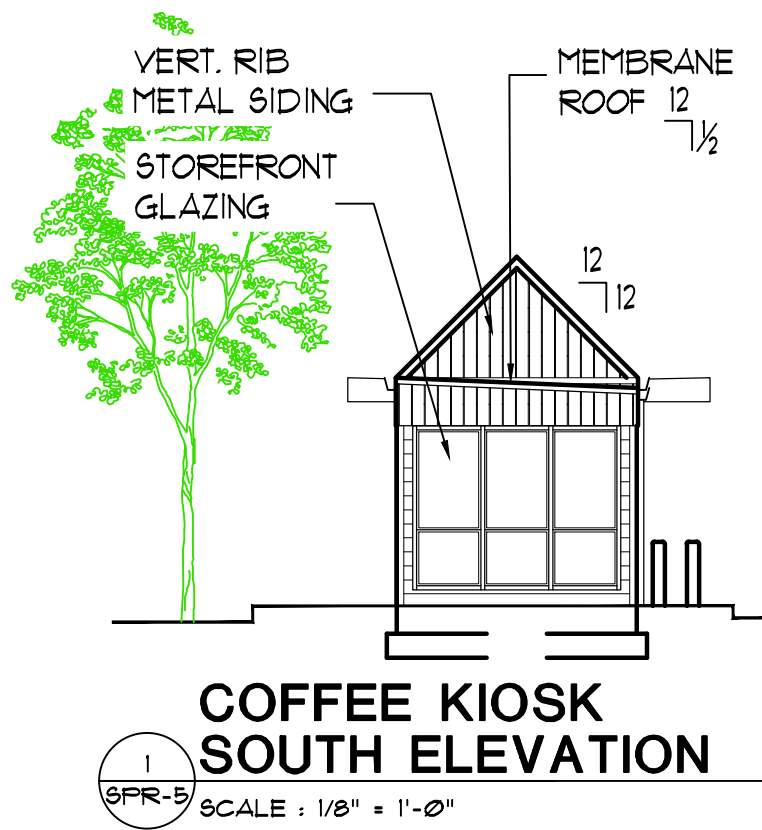



COFFEE KIOSK SOUTH ELEVATION
SCALE : 1/8" = 1'-0"

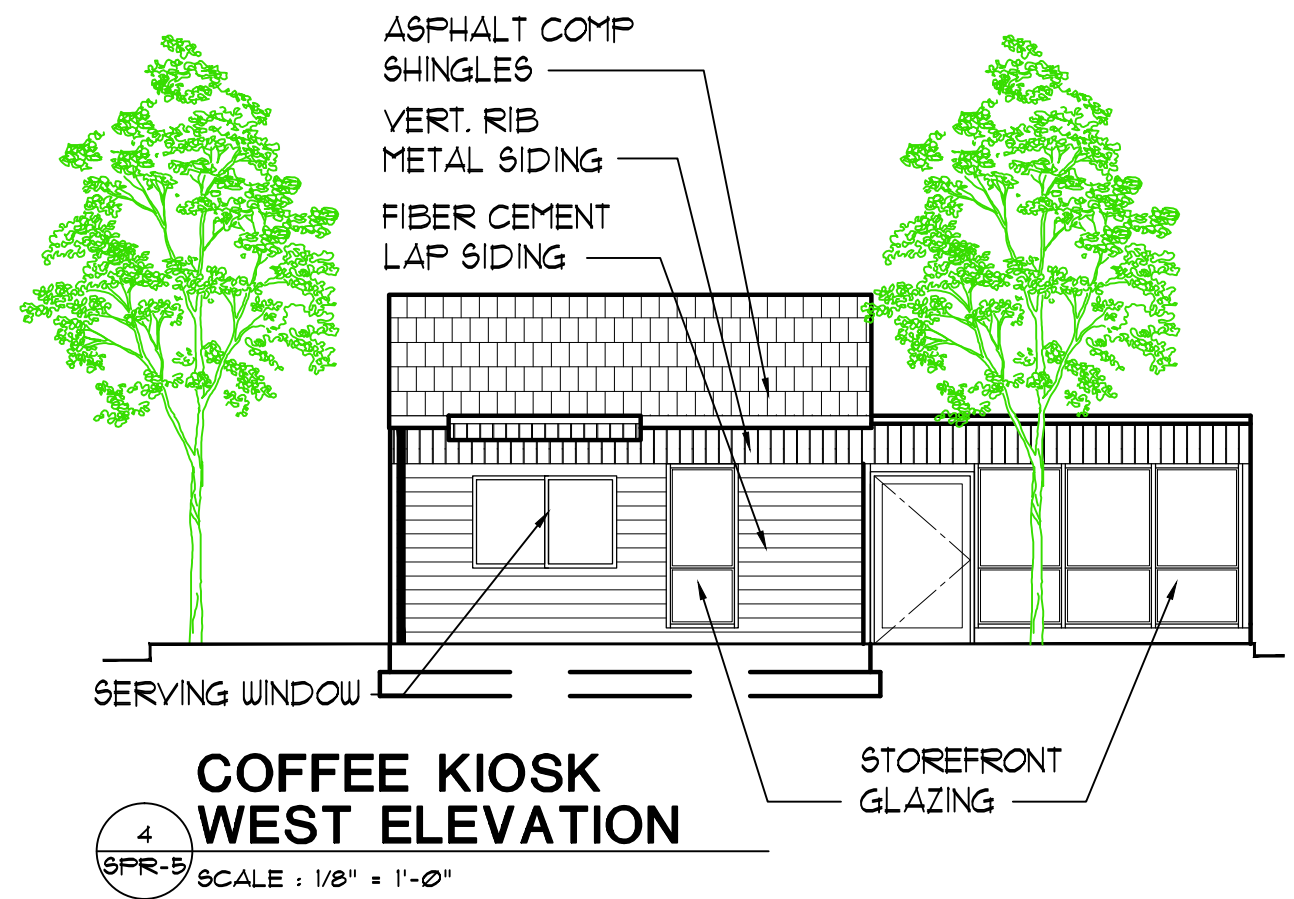

COFFEE KIOSK WEST ELEVATION
SCALE : 1/8" = 1'-0"

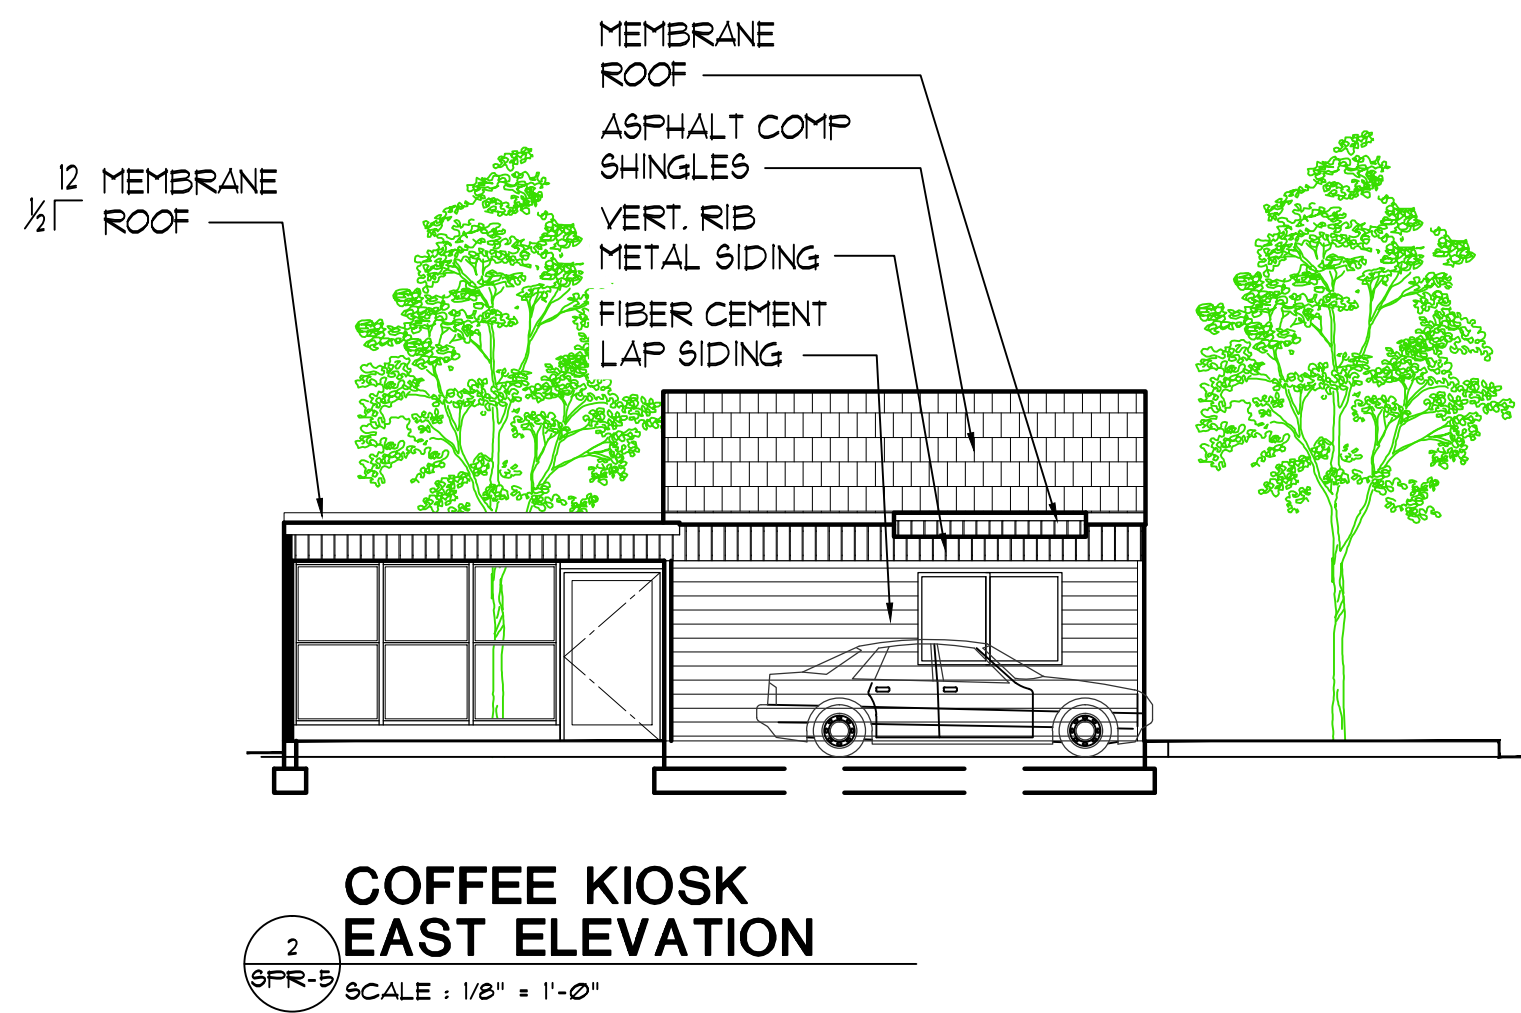

COFFEE KIOSK EAST ELEVATION
SCALE : 1/8" = 1'-0"

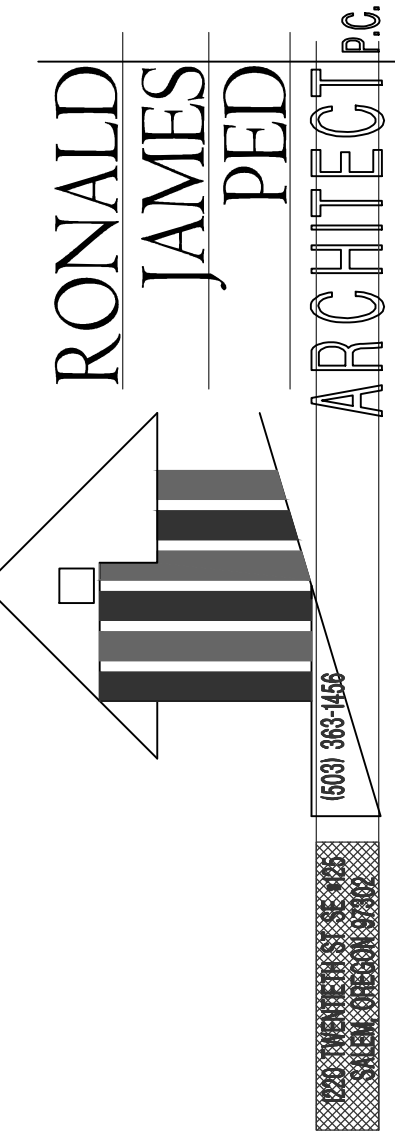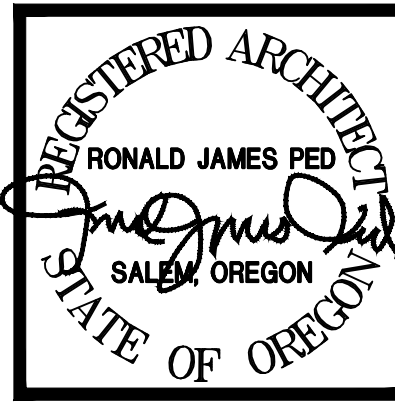

NEW COFFEE KIOSK AND CAR WASH
BIG RED CAR WASH
2390 COMMERCIAL ST SE, SALEM, OR 97302
DATE: 23 APR 2024
DRAWN: TS
JOB NO.: 2357
SPR-5