
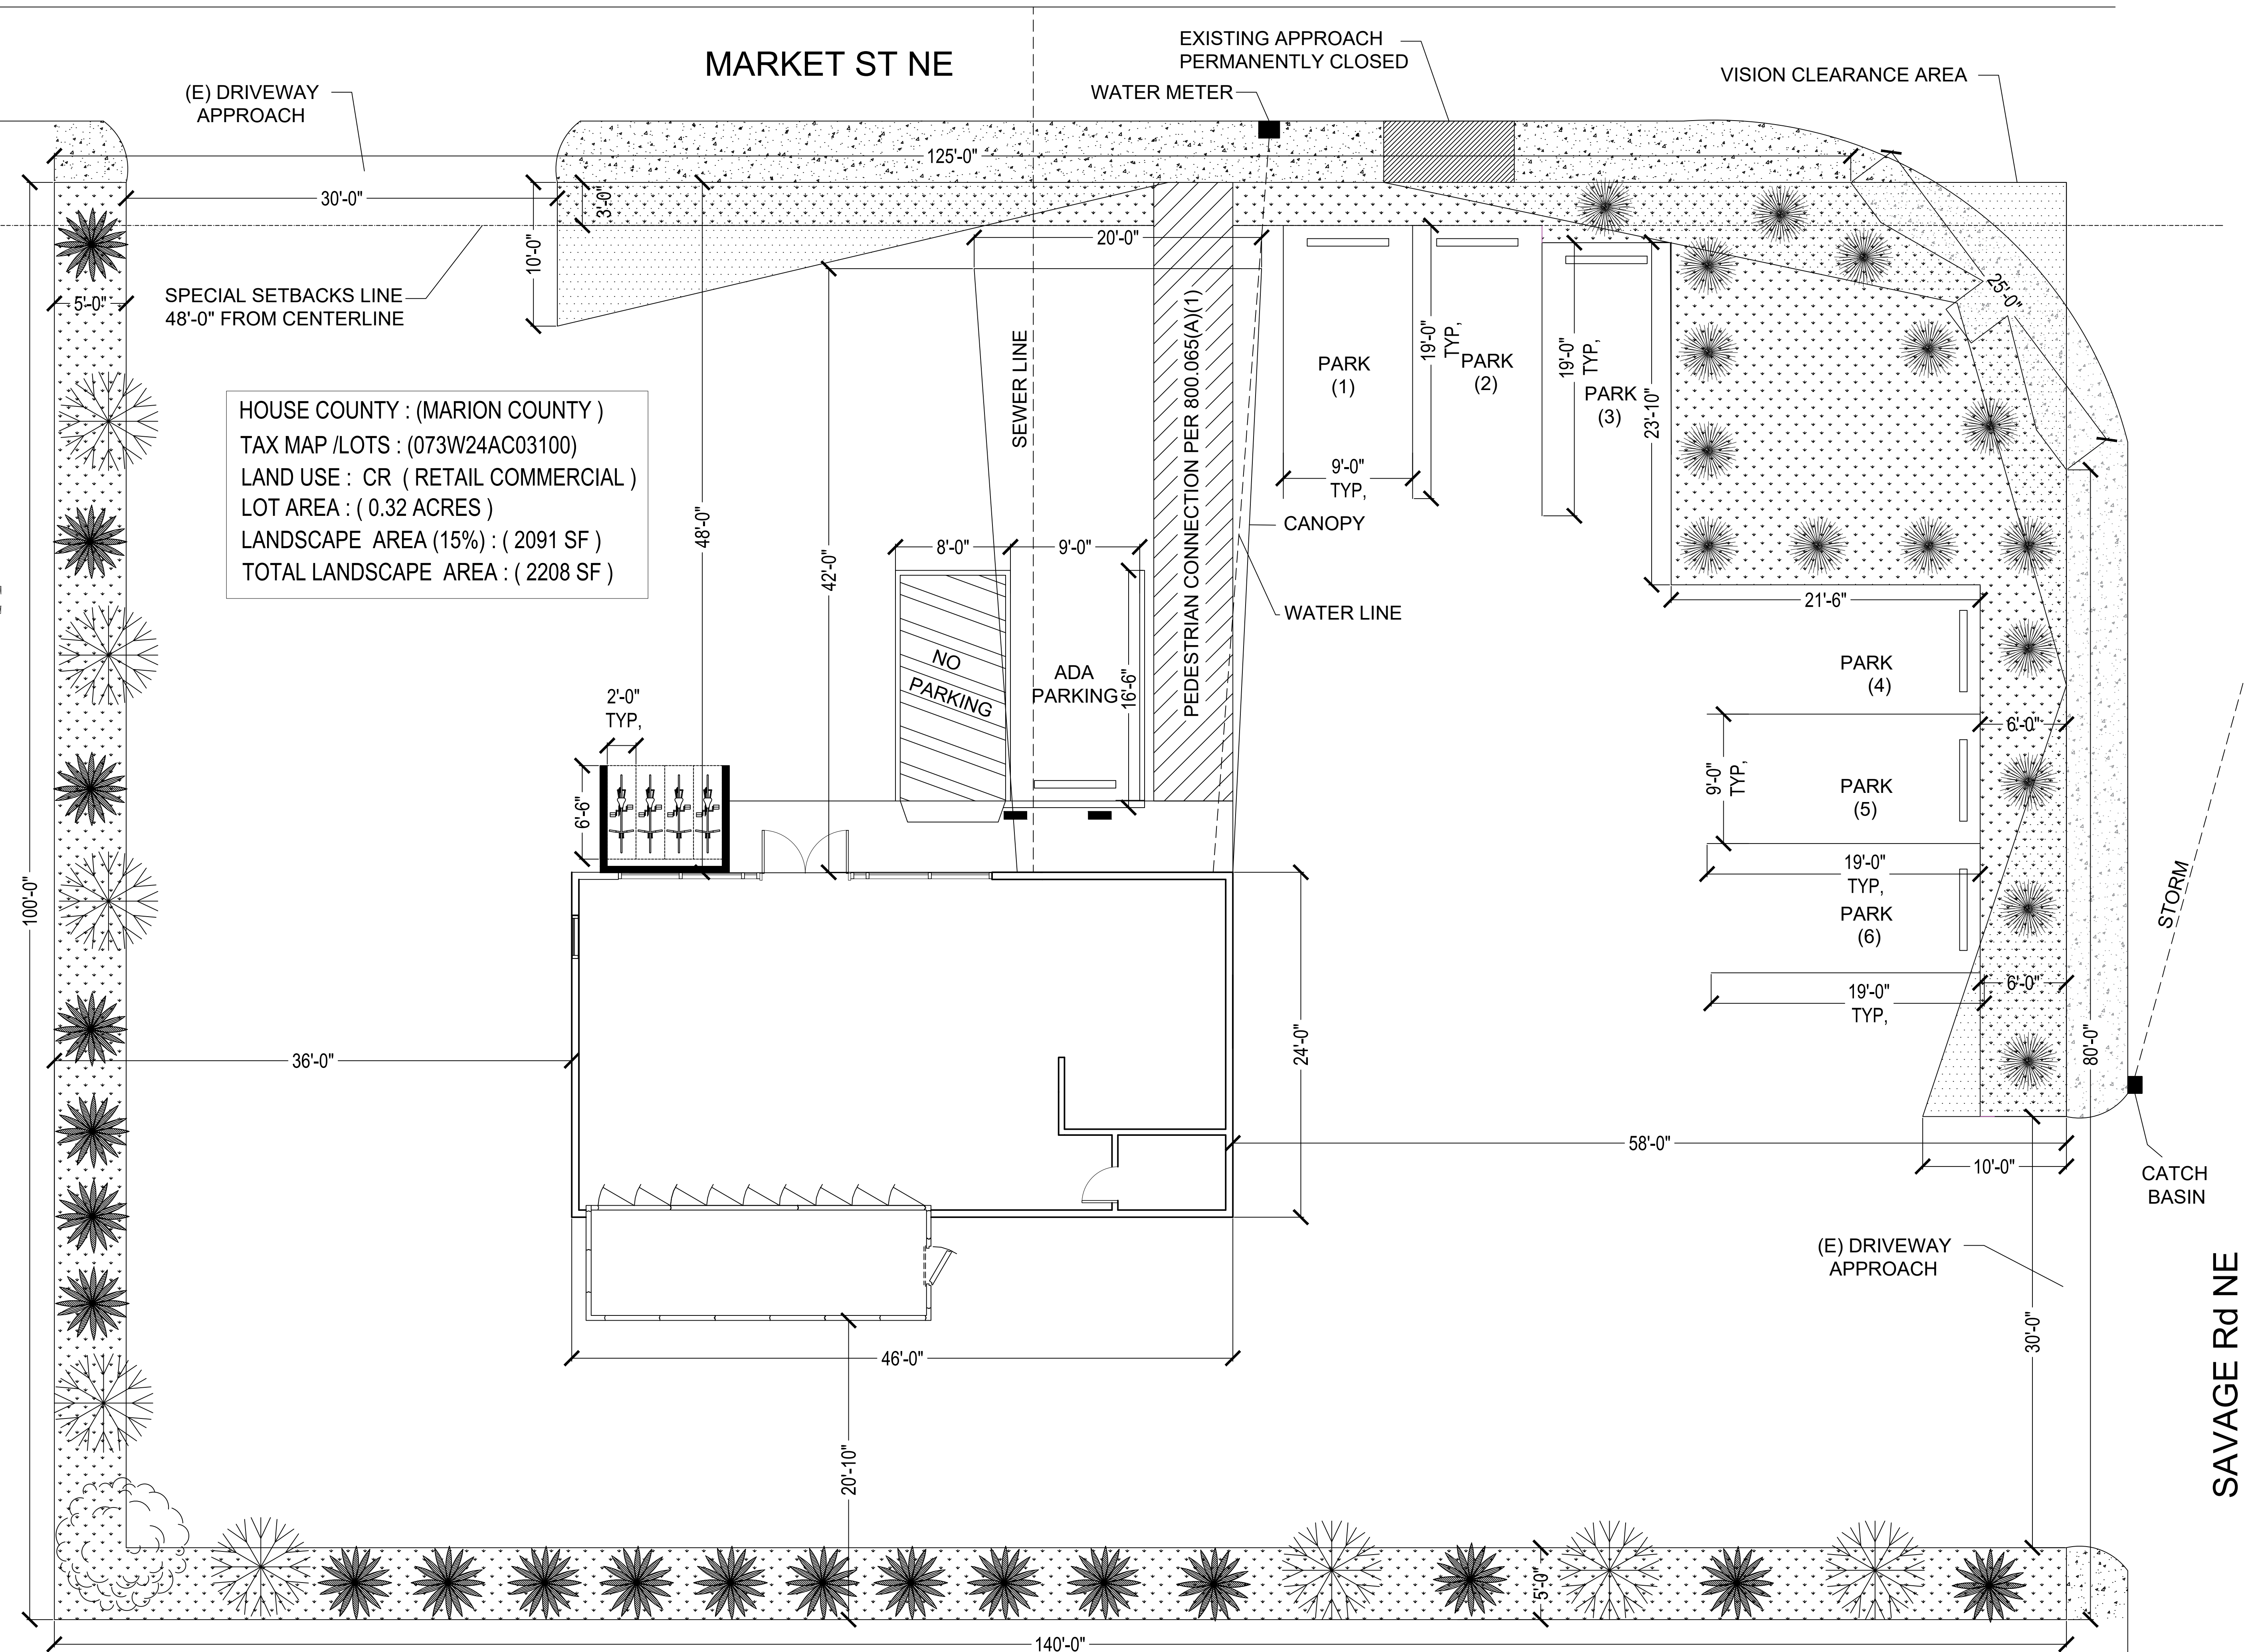


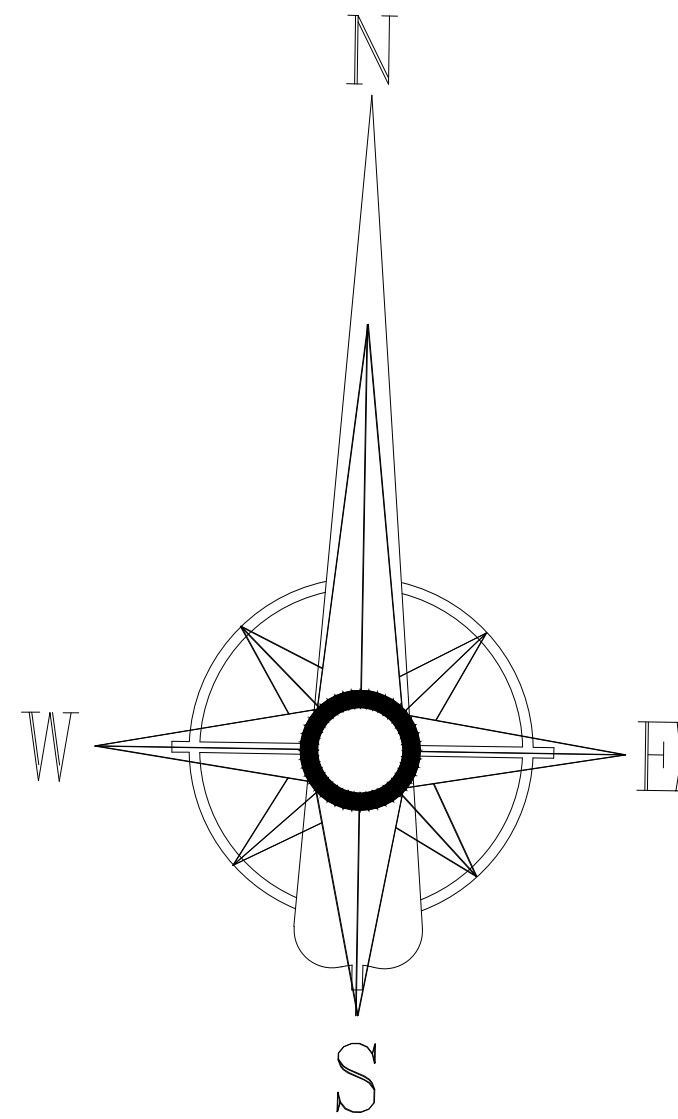



HOUSE COUNTY : (MARION COUNTY)
TAX MAP /LOTS : (073W24AC03100)
LAND USE : CR (RETAIL COMMERCIAL)
LOT AREA : (0.32 ACRES)
LANDSCAPE AREA (15%) : (2091 SF)
TOTAL LANDSCAPE AREA : (2208 SF)

1 SITE PLAN VIEW

Scale: 3/16" = 1'-0"

DRAWING INFORMATION					
DRAWING FILE:	DRAWN BY:	CHECKED BY:	DATE:	REVISION 1:	REVISION 2:
	AA		04/07/2024		
				DATE:	DATE:
				SCALE:	

JOB No:
24-1052
SHEET No:
S-1.0

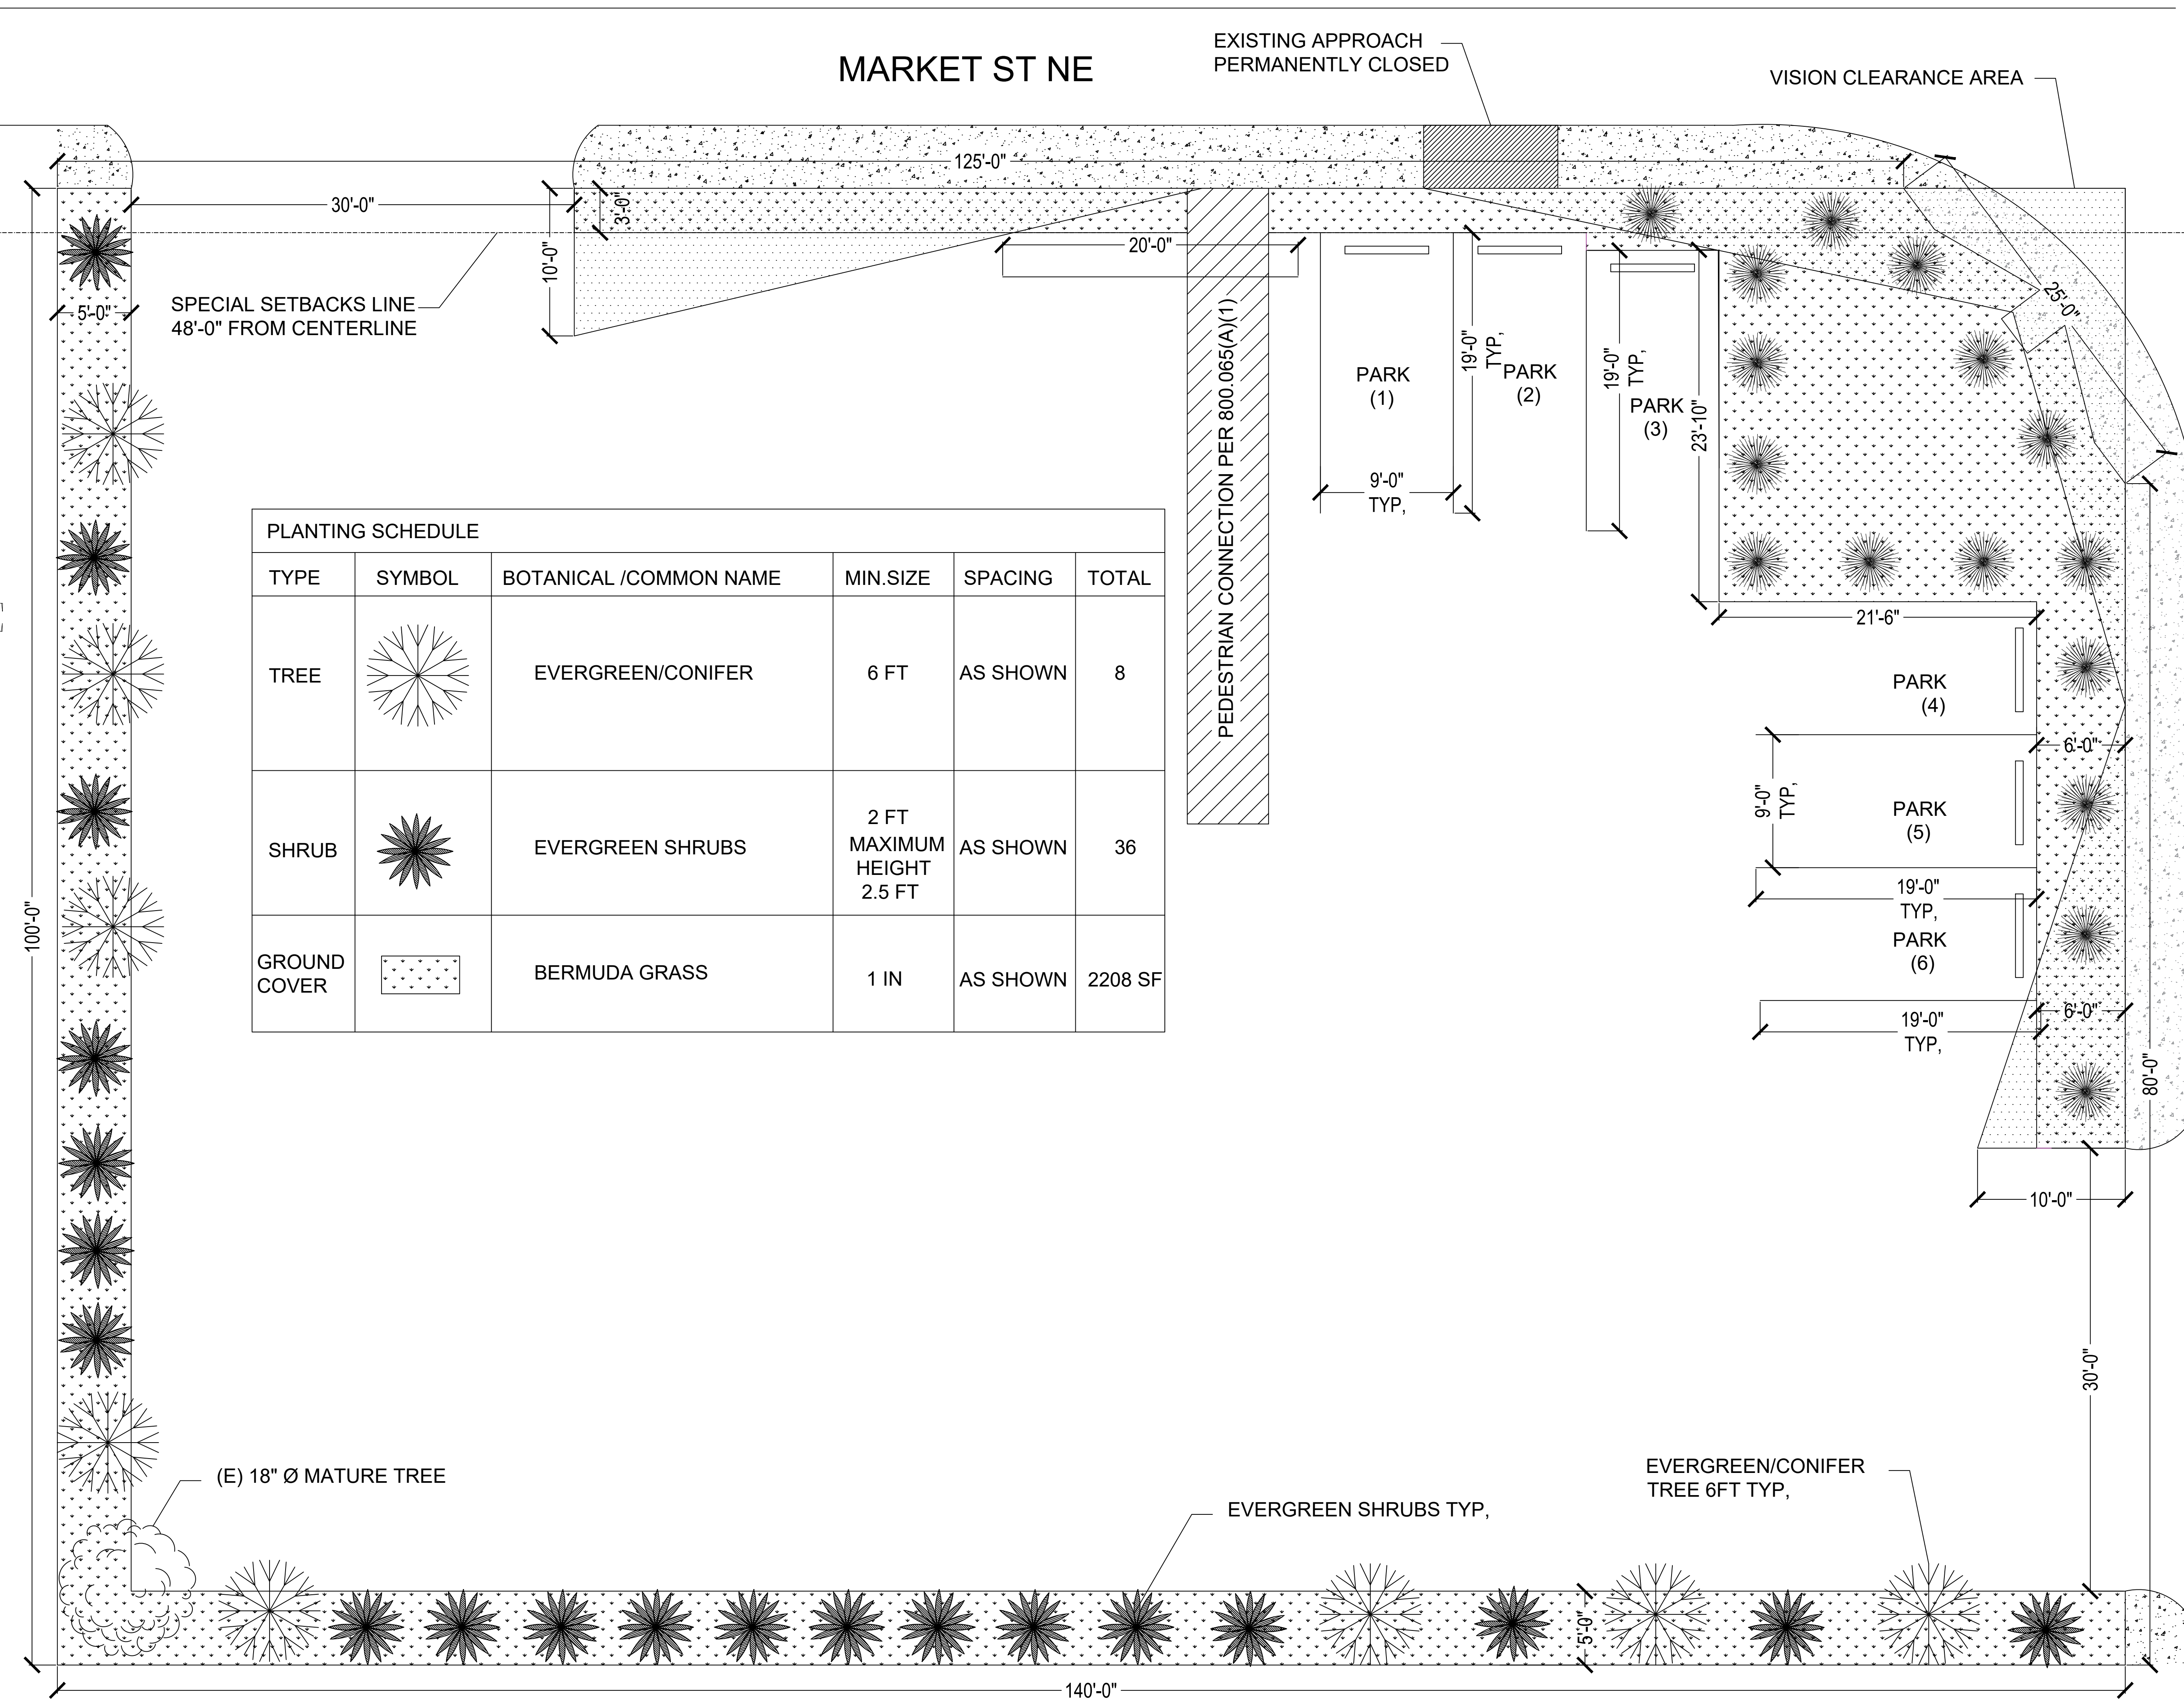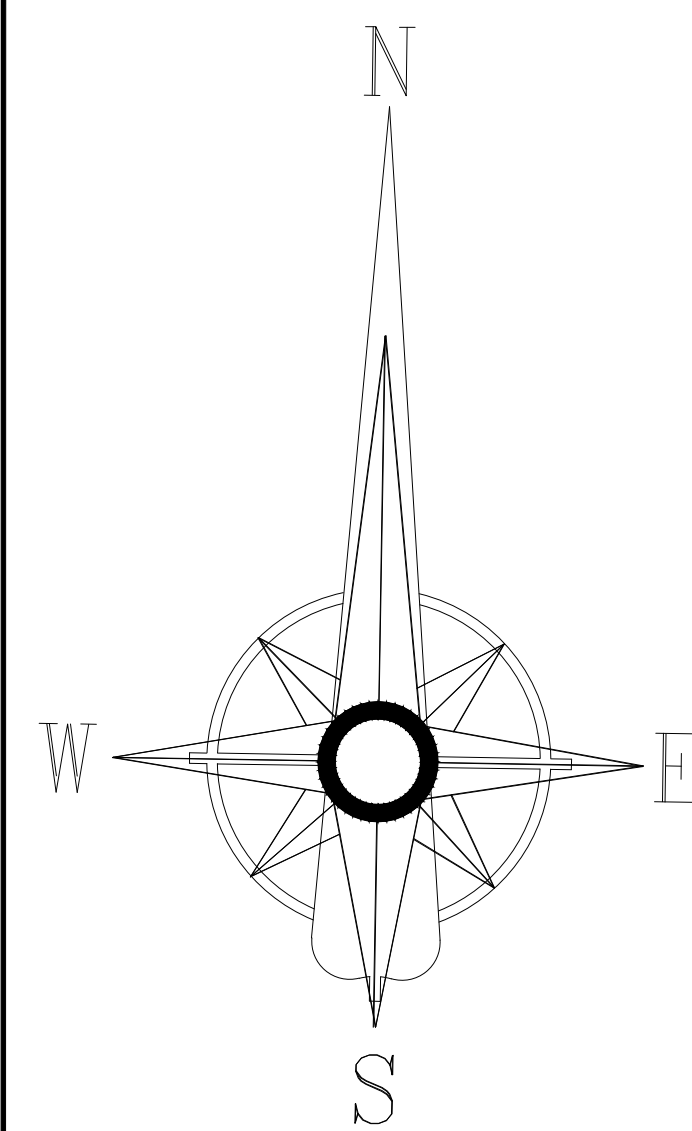

PLANTING SCHEDULE					
TYPE	SYMBOL	BOTANICAL /COMMON NAME	MIN.SIZE	SPACING	TOTAL
TREE		EVERGREEN/CONIFER	6 FT	AS SHOWN	8
SHRUB		EVERGREEN SHRUBS	2 FT MAXIMUM HEIGHT 2.5 FT	AS SHOWN	36
GROUND COVER		BERMUDA GRASS	1 IN	AS SHOWN	2208 SF