

SITE PLAN



CUSTOMER APPROVAL

Customer Signature _____

Date _____

SIGNAGE SPECIFICATIONS

(EXT-001) KCCS-R-2.1NG 9 1/2" INLINE FORMAT - CHANNEL LETTERS ON A RACEWAY
Remove and Replace (1) Channel Letters on a Raceway

(EXT-009) LEAVE AS IS

COAST SIGN

1500 W. Embassy St. Anaheim, CA 92802 714.520.9144

Date:	10-12-2023	Project Name:	BANK OF AMERICA	Site ID:	OR2-107-FC
Scale:	NTS	Address:	390 High St NE		
Drawn:	Nariel L	City / State / Zip:	Salem, OR 97301		
PM:	Marvin V.	Notes:			

This is an original unpublished drawing created by Coast Sign, Inc. It is submitted for your personal use in conjunction with a project being planned for you by Coast Sign, Inc., And shall not be reproduced, used by or disclosed to any firm or corporation for any purpose whatsoever without written permission.

No.	Designer	Date	Revision Notes
1	JV	11/10/23	Revise EXT-001 & 008; Add EXT-010
2	Irmiss A.	11-29-23	Update BB as per request
3	Irmiss A.	01-31-24	Update BB as per request
4	Nariel L.	07-10-24	Update BB as per request
5			
6			

No.	Designer	Date	Revision Notes
7			
8			
9			
10			
11			
12			

DESIGN DRAWING 1 of 3


Request Number:

PRJ-BOA3-183469-R4

EXISTING PHOTO - EXT-001



PHOTO ENHANCEMENT - EXT-001

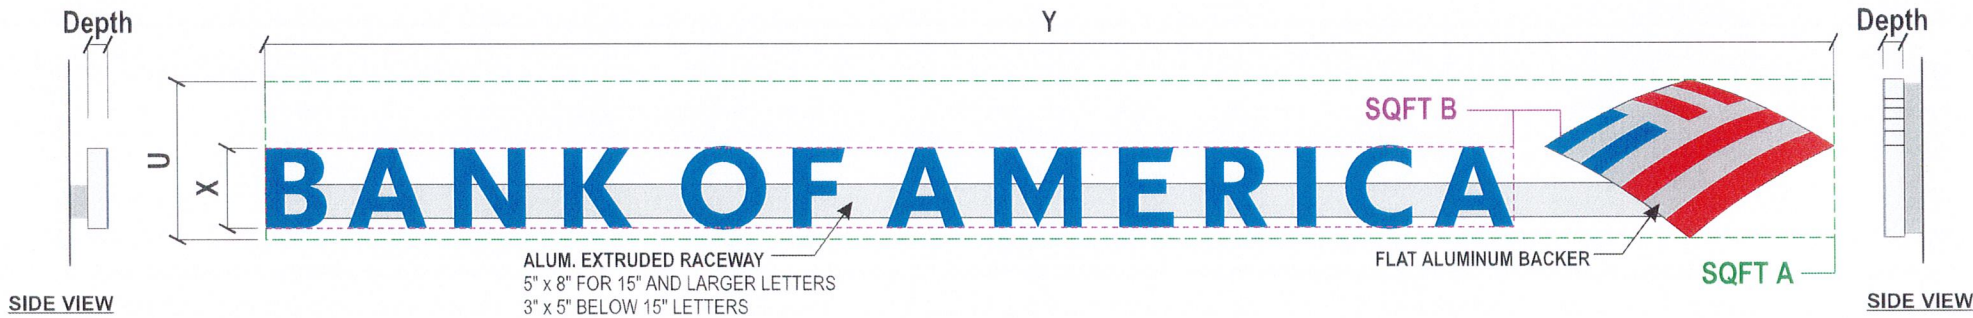

EXT-001 FRONT VIEW:KCCS-R-2.1NG 9 1/2' INLINE FORMAT - CHANNEL LETTERS ON A RACEWAY
Scale: NTS

Sign Type	Description	X	Y	Depth	SQ FT A	SQ FT B
KCCS-8ng	33" Cap Ht	5'-4 7/8"	54'-1 3/8"	5"	292.81	145.38
KCCS-7ng	29" Cap Ht	4'-9 1/8"	47'-6 5/8"	5"	226.13	112.66
KCCS-6ng	24 3/4" Cap Ht	4'-0 3/4"	40'-7"	5"	164.70	82.06
KCCS-5ng	20 3/4" Cap Ht	3'-4 7/8"	34'-0 1/4"	5"	115.77	57.68
KCCS-4ng	16 1/2" Cap Ht	2'-8 1/2"	27'-0 5/8"	5"	73.20	36.46
KCCS-4.1ng	14 1/2" Cap Ht	2'-4 1/2"	23'-9 3/8"	5"	56.53	28.15
KCCS-3ng	12" Cap Ht	1'-11 5/8"	19'-8 1/8"	3"	38.71	19.28
KCCS-2ng	10 1/2" Cap Ht	1'-8 5/8"	17'-2 5/8"	3"	29.64	14.76
KCCS-2.1ng	9 1/2" Cap Ht	1'-6 3/4"	15'-6 7/8"	3"	24.26	12.08

GENERAL SPECIFICATIONS:

LETTERS:

FACES:..... 1/2" 2406 LD ACRYLIC, W/ ROUTED EDGES INSTALL W/ SCREWS TO RETURN, 1ST SURFACE APPLIED 3630-8530 VINYL W/ 3660M OVERLAM
RETURNS:..... .040" X 3.5" BRITE BRUSHED CLEAR ALUM COIL, INTERIOR PAINTED W/ LIGHT ENHANCEMENT PAINT
BACKS:090" ALUM, INTERIOR PAINTED W/ LIGHT ENHANCEMENT PAINT
ILLUMINATION:.. SLOAN WHITE LED'S

LOGO:

FACES:..... 1/2" 2406 LD ACRYLIC, W/ ROUTED EDGES INSTALL W/ SCREWS TO RETURN, 1ST SURFACE APPLIED 3630-8530 & 3632-2413 VINYL W/ 3660M OVERLAM
RETURNS:..... .040" X 3.5" BRITE BRUSHED CLEAR ALUM COIL, INTERIOR PAINTED W/ LIGHT ENHANCEMENT PAINT
BACKS:090" ALUM, INTERIOR PAINTED W/ LIGHT ENHANCEMENT PAINT
ILLUMINATION:.. SLOAN WHITE LED'S

RACEWAY:

ALUM. EXTRUDED RACEWAY

COLOR SPECIFICATIONS:

- 3M VINYL: #3630-8530 TRANS W/OVERLAM 3M 3660M
- 3M VINYL: #3630-2413 RED W/ OVERLAM
- BRITE BRUSHED CLEAR

CUSTOMER APPROVAL

Customer Signature _____ Date _____

COAST SIGN

1500 W. Embassy St. Anaheim, CA 92802 714.520.9144

Date: 10-12-2023	Project Name: BANK OF AMERICA	Site ID: OR2-107-FC
Scale: NTS	Address: 390 High St NE	
Drawn: Nariel L.	City / State / Zip: Salem, OR 97301	
PM: Marvin V.	Notes:	


This is an original unpublished drawing created by Coast Sign, Inc. It is submitted for your personal use in conjunction with a project being planned for you by Coast Sign, Inc., And shall not be reproduced, used by or disclosed to any firm or corporation for any purpose whatsoever without written permission.

No.	Designer	Date	Revision Notes	No.	Designer	Date	Revision Notes
1	JV	11/10/23	Revise EXT-001 & 009; Add EXT-010	7			
2	Irniss A.	11-29-23	Update BB as per request	8			
3	Irniss A.	01-31-24	Update BB as per request	9			
4	Nariel L.	07-10-24	Update BB as per request	10			
5				11			
6				12			

DESIGN DRAWING 2 of 3
Request Number:
PRJ-BOA3-183469-R4



NOTE: SIGN ALREADY PERMITTED AND INSTALLED
PERMIT 24-108911-SI

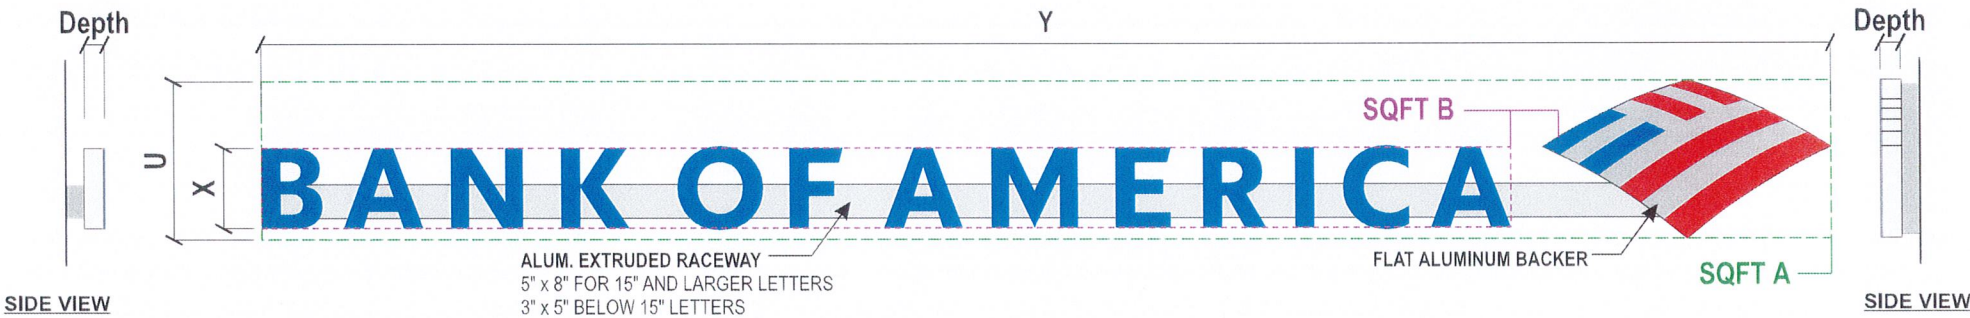

EXT-009 FRONT VIEW:KCCS-R-2.1NG 9 1/2' INLINE FORMAT - CHANNEL LETTERS ON A RACEWAY
Scale: NTS

Sign Type	Description	X	Y	Depth	SQ FT A	SQ FT B
KCCS-8ng	33" Cap Ht	5'-4 7/8"	54'-1 3/8"	5"	292.81	145.38
KCCS-7ng	29" Cap Ht	4'-9 1/8"	47'-6 5/8"	5"	226.13	112.66
KCCS-6ng	24 3/4" Cap Ht	4'-0 3/4"	40'-7"	5"	164.70	82.06
KCCS-5ng	20 3/4" Cap Ht	3'-4 7/8"	34'-0 1/4"	5"	115.77	57.68
KCCS-4ng	16 1/2" Cap Ht	2'-8 1/2"	27'-0 5/8"	5"	73.20	36.46
KCCS-4.1ng	14 1/2" Cap Ht	2'-4 1/2"	23'-9 3/8"	5"	56.53	28.15
KCCS-3ng	12" Cap Ht	1'-11 5/8"	19'-8 1/8"	3"	38.71	19.28
KCCS-2ng	10 1/2" Cap Ht	1'-8 5/8"	17'-2 5/8"	3"	29.64	14.76
KCCS-2.1ng	9 1/2" Cap Ht	1'-6 3/4"	15'-6 7/8"	3"	24.26	12.08



COAST SIGN

1500 W. Embassy St. Anaheim, CA 92802 714.520.9144

Date:	10-12-2023	Project Name:	BANK OF AMERICA	Site ID:	OR2-107-FC
Scale:	NTS	Address:	390 High St NE		
Drawn:	Nariel L.	City / State / Zip:	Salem, OR 97301		
PM:	Marvin V.	Notes:			

This is an original unpublished drawing created by Coast Sign, Inc. It is submitted for your personal use in conjunction with a project being planned for you by Coast Sign, Inc., And shall not be reproduced, used by or disclosed to any firm or corporation for any purpose whatsoever without written permission.

No.	Designer	Date	Revision Notes	No.	Designer	Date	Revision Notes
1	JV	11/10/23	Revise EXT-001 & 008, Add EXT-010	7			
2	Irniss A.	11-29-23	Update BB as per request	8			
3	Irniss A.	01-31-24	Update BB as per request	9			
4	Nariel L.	07-10-24	Update BB as per request	10			
5				11			
6				12			

DESIGN DRAWING 3 of 3
Request Number:
PRJ-BOA3-183469-R4

GENERAL SPECIFICATIONS:

LETTERS:

FACES:..... 1/2" THICK 2406 LD ACRYLIC, W/ ROUTED EDGES W/ SCREWS TO RETURN,
1ST SURFACE APPLIED 3M # 3630-8530 TRANSLUCENT BLUE VINYL W/
3660M CLEAR OVER LAMINATED VINYL
RETURNS:..... .040" X 3.5" BRITE BRUSHED CLEAR ALUM COIL
INTERIOR PAINTED W/ LIGHT ENHANCEMENT PAINT
BACKS: 3MM WHITE ACM, INTERIOR PAINTED W/ LIGHT ENHANCEMENT PAINT
ILLUMINATION:.. GE WHITE LED'S

LOGO:

FACES:..... 1/2" THICK 2406 LD ACRYLIC, W/ ROUTED EDGES W/ SCREWS TO RETURN,
1ST SURFACE APPLIED 3M # 3630-8530 TRANSLUCENT BLUE VINYL AND
3M# 3632-2413 TRANSLUCENT RED VINYL W/
3660M CLEAR OVER LAMINATED VINYL
RETURNS:..... .040" X 3.5" BRITE BRUSHED CLEAR ALUM COIL
INTERIOR PAINTED W/ LIGHT ENHANCEMENT PAINT
BACKS: 3MM WHITE ACM, INTERIOR PAINTED W/ LIGHT ENHANCEMENT PAINT
ILLUMINATION:.. GE WHITE LED'S

RACEWAYS:

LETTER:
RACEWAY:..... 5" NARROW EXTRUDED RACEWAY PAINT TO BE DETERMINED BY P.M
LOGO:
RACEWAY:.....0.090" ALUM. FACE TO BE WELDED W/ 0.063" ALUM. RETURN W/ 3 1/2" DEPTH
0.090" ALUM. BACK. WIREWAY TO BE WELDED W/0.063" X3-3/8" DEPTH RETURN
PAINT TO BE DETERMINED BY P.M

COLOR SPECIFICATIONS:

- 3M VINYL: #3630-8530 TRANS. W/ OVERLAM 3M 3660M
- 3M VINYL: #3632-2413 RED W/ OVERLAM. PAINT: MP #49696 RED, SEMI GLOSS
- COIL: BRITE BRUSHED CLEAR
- ACRYLIC: 1/2" THICK WHITE # 2406
- PAINT: P.M. DETERMINED RACEWAY COLOR PAINT TO MATCH WALL SURFACE

GENERAL NOTES:

- THIS SIGN IS INTENDED TO BE INSTALLED IN ACCORDANCE WITH THE REQUIREMENTS OF ARTICLE 600 OF THE NATIONAL ELECTRICAL CODE AND/OR OTHER APPLICABLE LOCAL CODES. THIS INCLUDES PROPER BONDING & GROUNDING OF THE SIGN
- BRANCH CIRCUIT:
 - ALL BRANCH CIRCUITS FOR SIGNS MUST BE TOTALLY DEDICATED TO SIGNS (INCLUDING DEDICATED GROUND AND DEDICATED NEUTRAL PER CIRCUIT).
 - SIGN CIRCUITS MUST NOT BE SHARED WITH OTHER LOADS SUCH AS LIGHTING, AIR CONDITIONING AND OTHER EQUIPMENT.
 - PROPERLY SIZED GROUND WIRE THAT CAN BE TRACKED TO THE BREAKER PANEL MUST BE PROVIDED.
- U.L. AND DATA LABELS REQUIRED
- SIGN LABEL TO INDICATE SIGN SUITABLE FOR WET, DAMP, OR DRY LOCATION
- SIGN SATISFIES ALL REQUIREMENTS OF TITLE 24.
- OUTDOOR SIGNAGE TO EMPLOY EITHER PHOTOCELL OR OUTDOOR ASTRONOMICAL TIMER

ELECTRICAL SPECIFICATIONS:

(102 MODULES =68 FT.) GE TETRA MINIMAX WHITE LED'S [GEMM2465-W1] = 1.5 MOD/FT.
POWERED BY:
(1) 1000 WATTS POWER SUPPLY GE 24V (GEPS24-100U-GLX) @ 1.1 AMPS EA.
(1) CUSTOMER PROVIDED 120V/20A/60HZ DEDICATED CIRCUIT REQUIRED


TOTAL CIRCUIT LOAD:
1.1 AMPS @ 120 VAC

NOTE:
DIMENSIONS SHOWN WERE PROVIDED BY P. M.


PERMIT DRAWING



EXISTING PHOTO WALL CONDITION

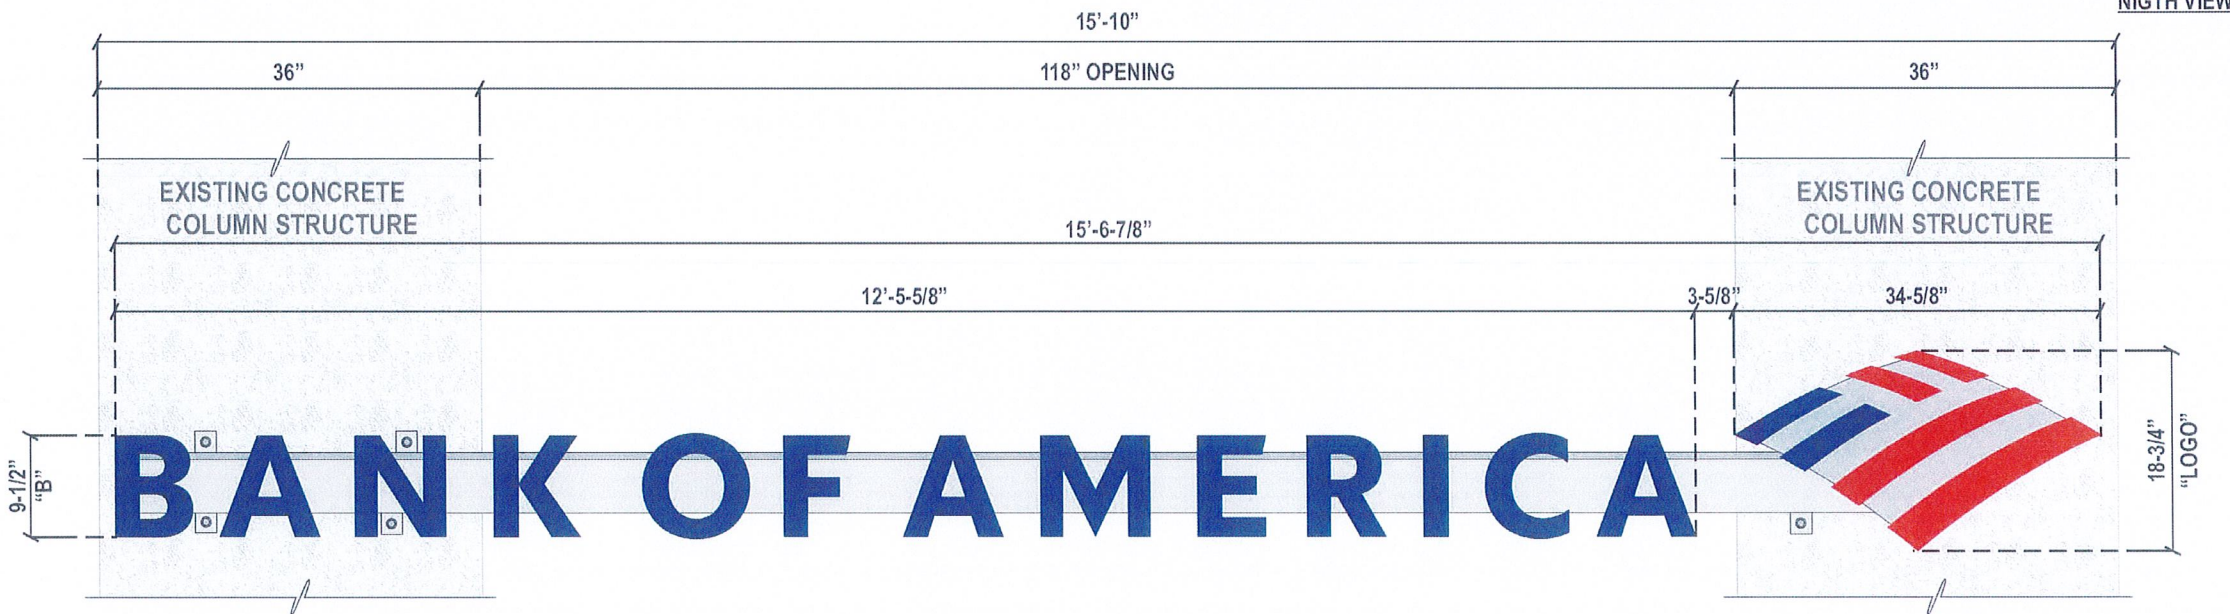

NIGHT VIEW

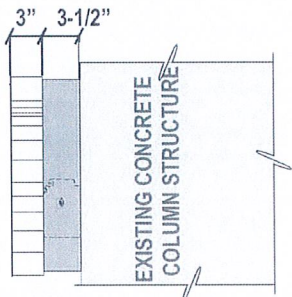

SIDE VIEW

1 FRONT VIEW @ COLOR DAY/NIGHT INLINE CHANNEL LETTERS ON RACEWAY (KWCCS-R)
1 Scale: 3/4"=1'-0"

MFG TO INSTALL PICK-UPS AS REQUIRED

As Primary Project Manager by my Signature I acknowledge that I have read and approve that the content and specifications of this document are accurate and ready for release to Production for Fabrication

Date

COAST SIGN




1500 W. Embassy St. Anaheim, CA 92802 714.520.9144

Date:	02/21/2024	Project Name:	BANK OF AMERICA (SALEN,OR)
Scale:	NOTED	Coast Sign Description (short):	CUSTOM 9-1/2" FACE LIT CH/TRS - 18-3/4" LOGO ON RACEWAY
Drawn:	CLAUDIO FUENTES	Customer Description (if applicable):	
Sales:	KELLY HOEGER	Client Approval:	Date:

This is an original unpublished drawing created by Coast Sign, Inc. It is submitted for your personal use in conjunction with a project being planned for you by Coast Sign, Inc.. And shall not be reproduced, used by or disclosed to any firm or corporation for any purpose whatsoever without written permission.

No.	Engineer	Date	ECO Description
1			
2			
3			
4			
5			
6			

ENGINEERING DWG. 1 of 3	
Product Number:	
BOA3-CLRA-00054	
File Location:	ECO Level:
W:\BANK OF AMERICA\ENGINEERING\	0000

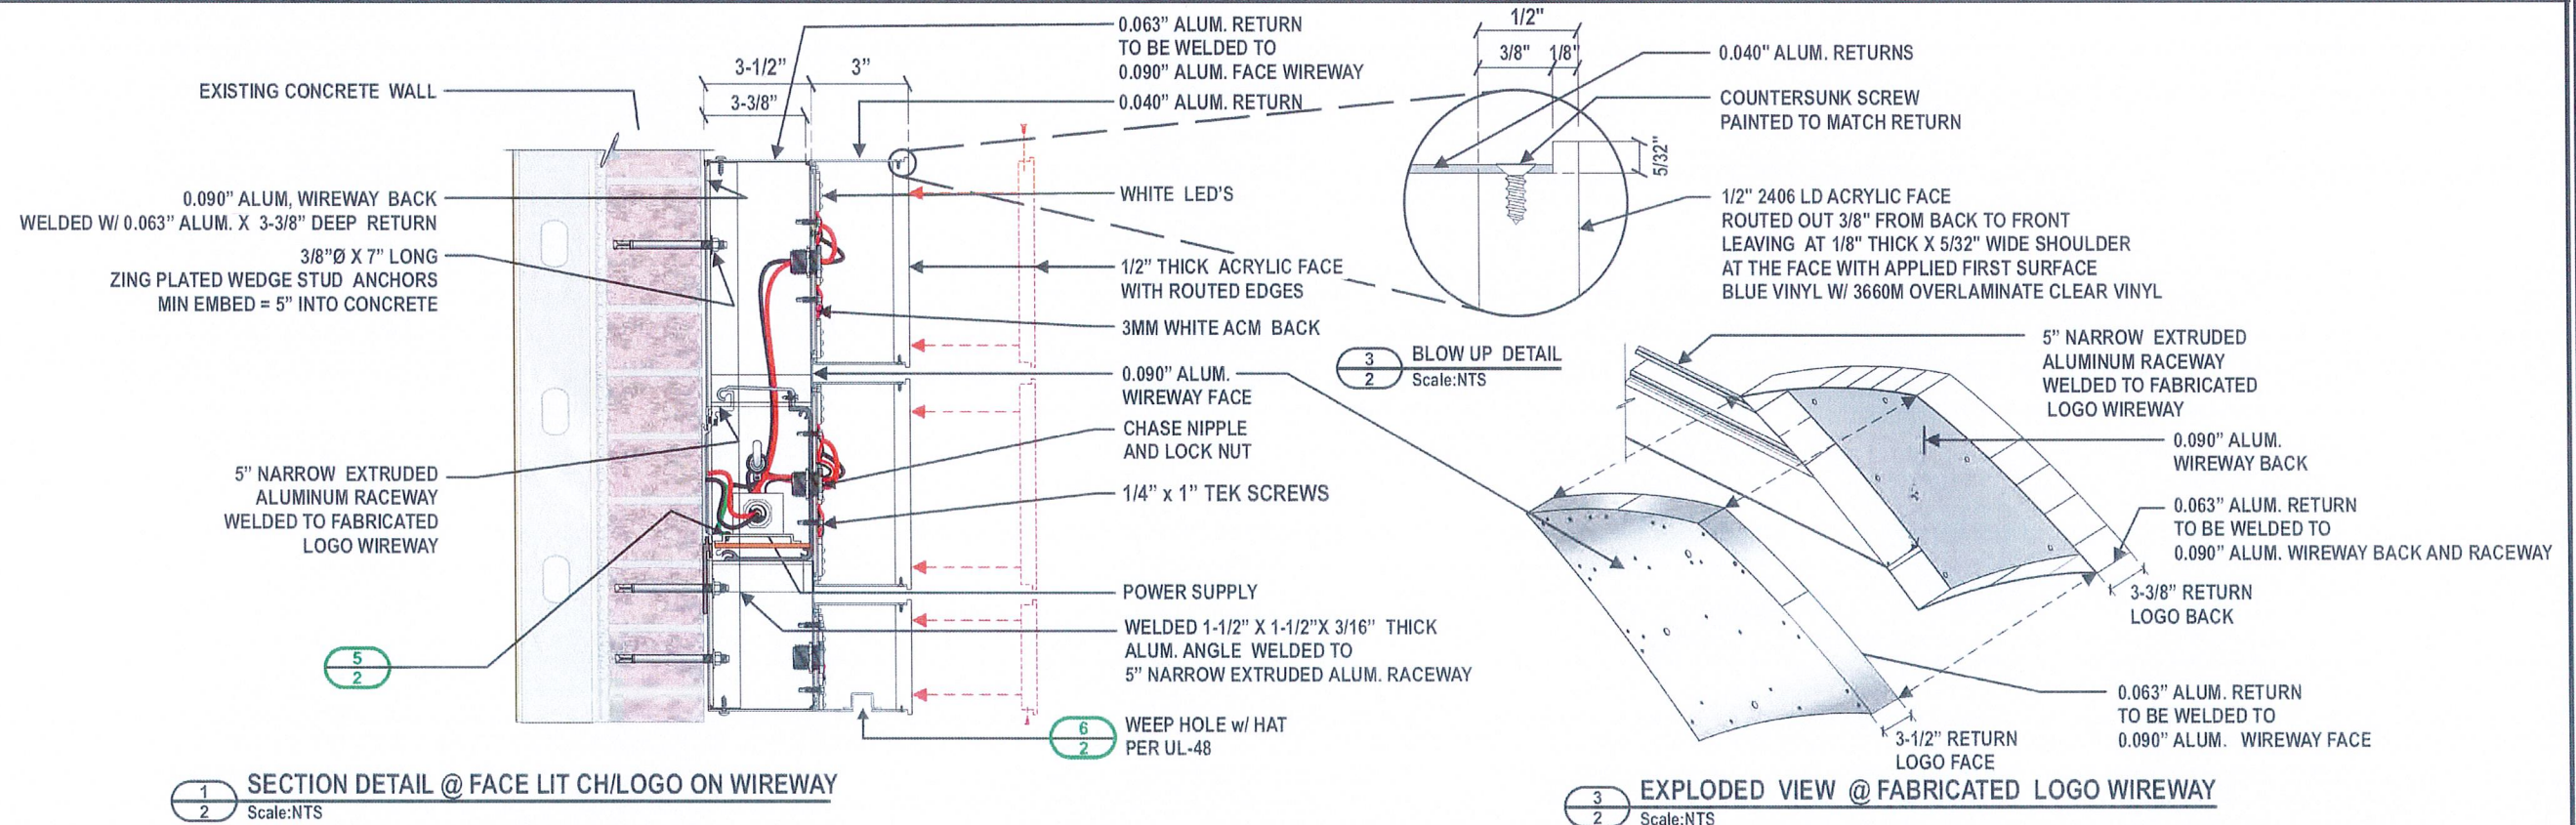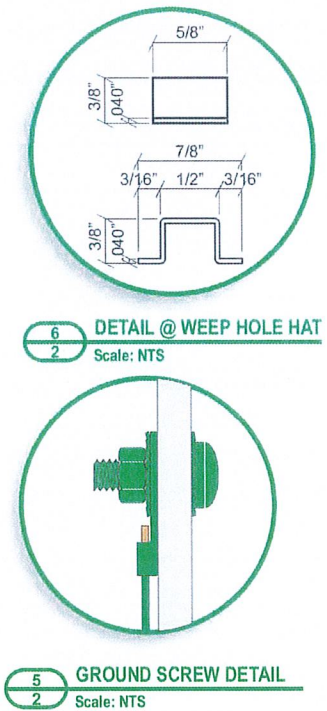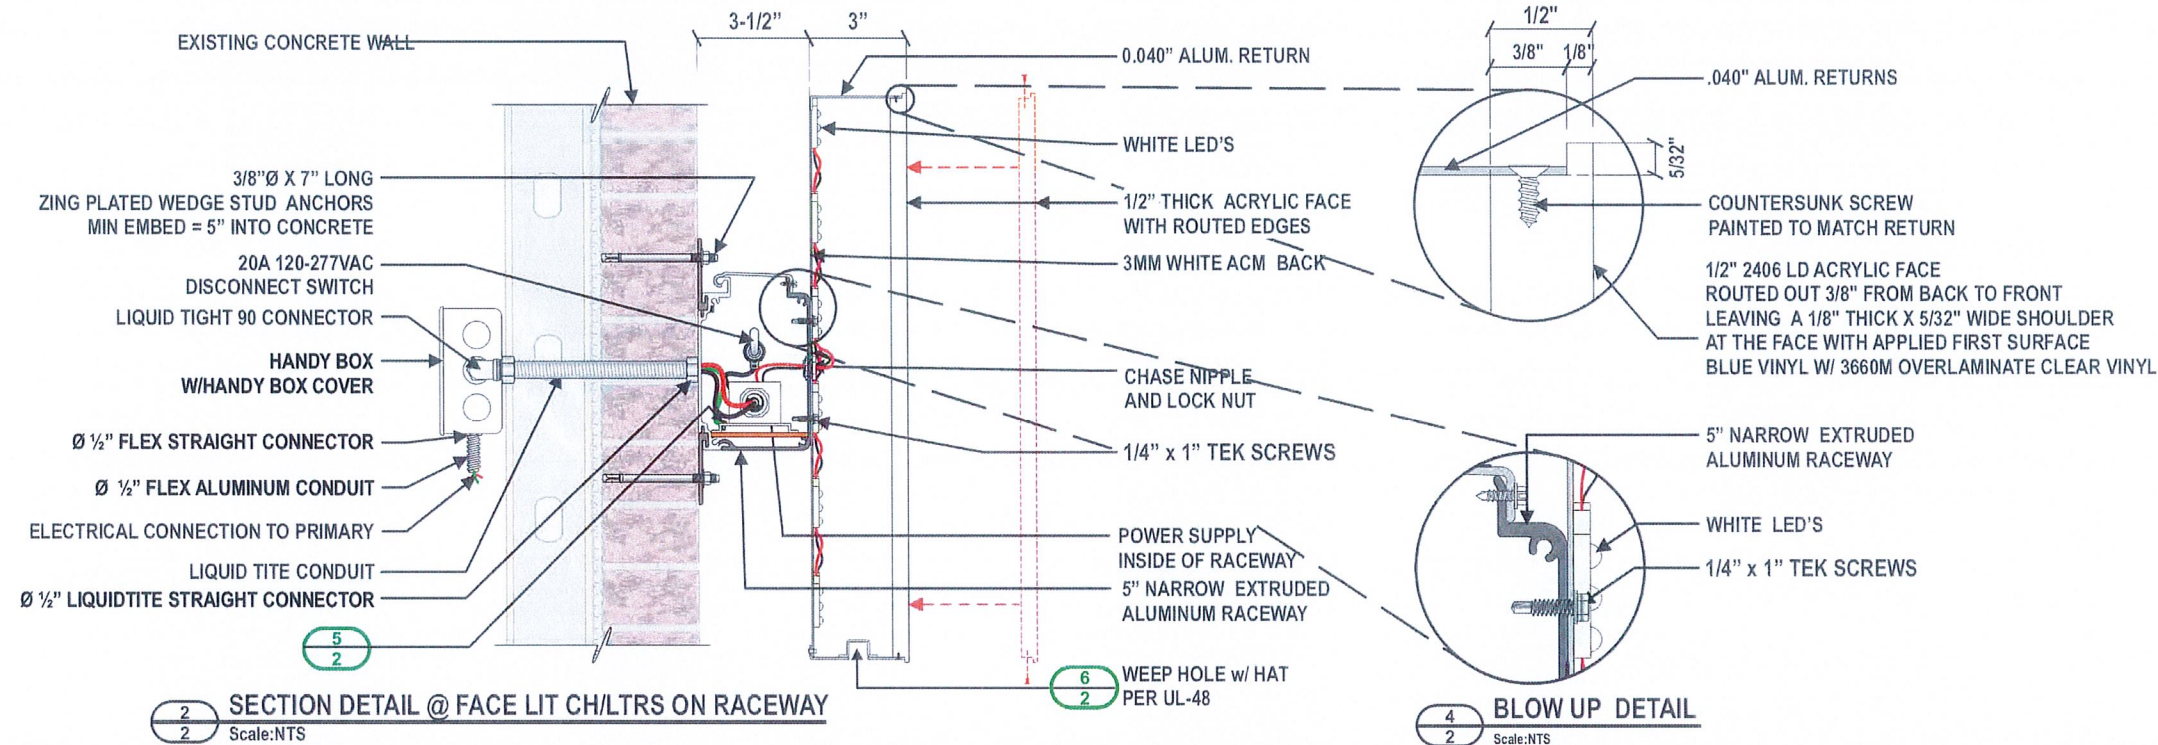

COAST SIGN

1500 W. Embassy St. Anaheim, CA 92802 714.520.9144



Date:	02/21/2024	Project Name:	BANK OF AMERICA (SALEN,OR.)
Scale:	NOTED	Coast Sign Description (short):	CUSTOM 9-1/2" FACE LIT CH/LTRS -18-3/4" LOGO ON RACEWAY
Drawn:	CLAUDIO FUENTES	Customer Description (if applicable):	
Sales:	KELLY HOEGER	Client Approval:	Date:

This is an original unpublished drawing created by Coast Sign, Inc. It is submitted for your personal use in conjunction with a project being planned for you by Coast Sign, Inc., And shall not be reproduced, used by or disclosed to any firm or corporation for any purpose whatsoever without written permission.

No.	Engineer	Date	ECO Description
1			
2			
3			
4			
5			
6			

ENGINEERING DWG. 2 of 3	
Product Number:	BOA3-CLRA-00054
File Location:	ECO Level:
W:\BANK OF AMERICA\ENGINEERING\	0000

ELECTRICAL SPECIFICATIONS:
(102 MODULES = 68 FT.) GE TETRA MINIMAX WHITE LED'S [GEMM2465-W1] = 1.5 MOD/FT.
POWERED BY:
(1) 1000 WATTS POWER SUPPLY GE 24V (GEPS24-100U-GLX) @ 1.1 AMPS EA.
(1) CUSTOMER PROVIDED 120V/20A/60HZ DEDICATED CIRCUIT REQUIRED
TOTAL CIRCUIT LOAD:
1.1 AMPS @ 120 VAC

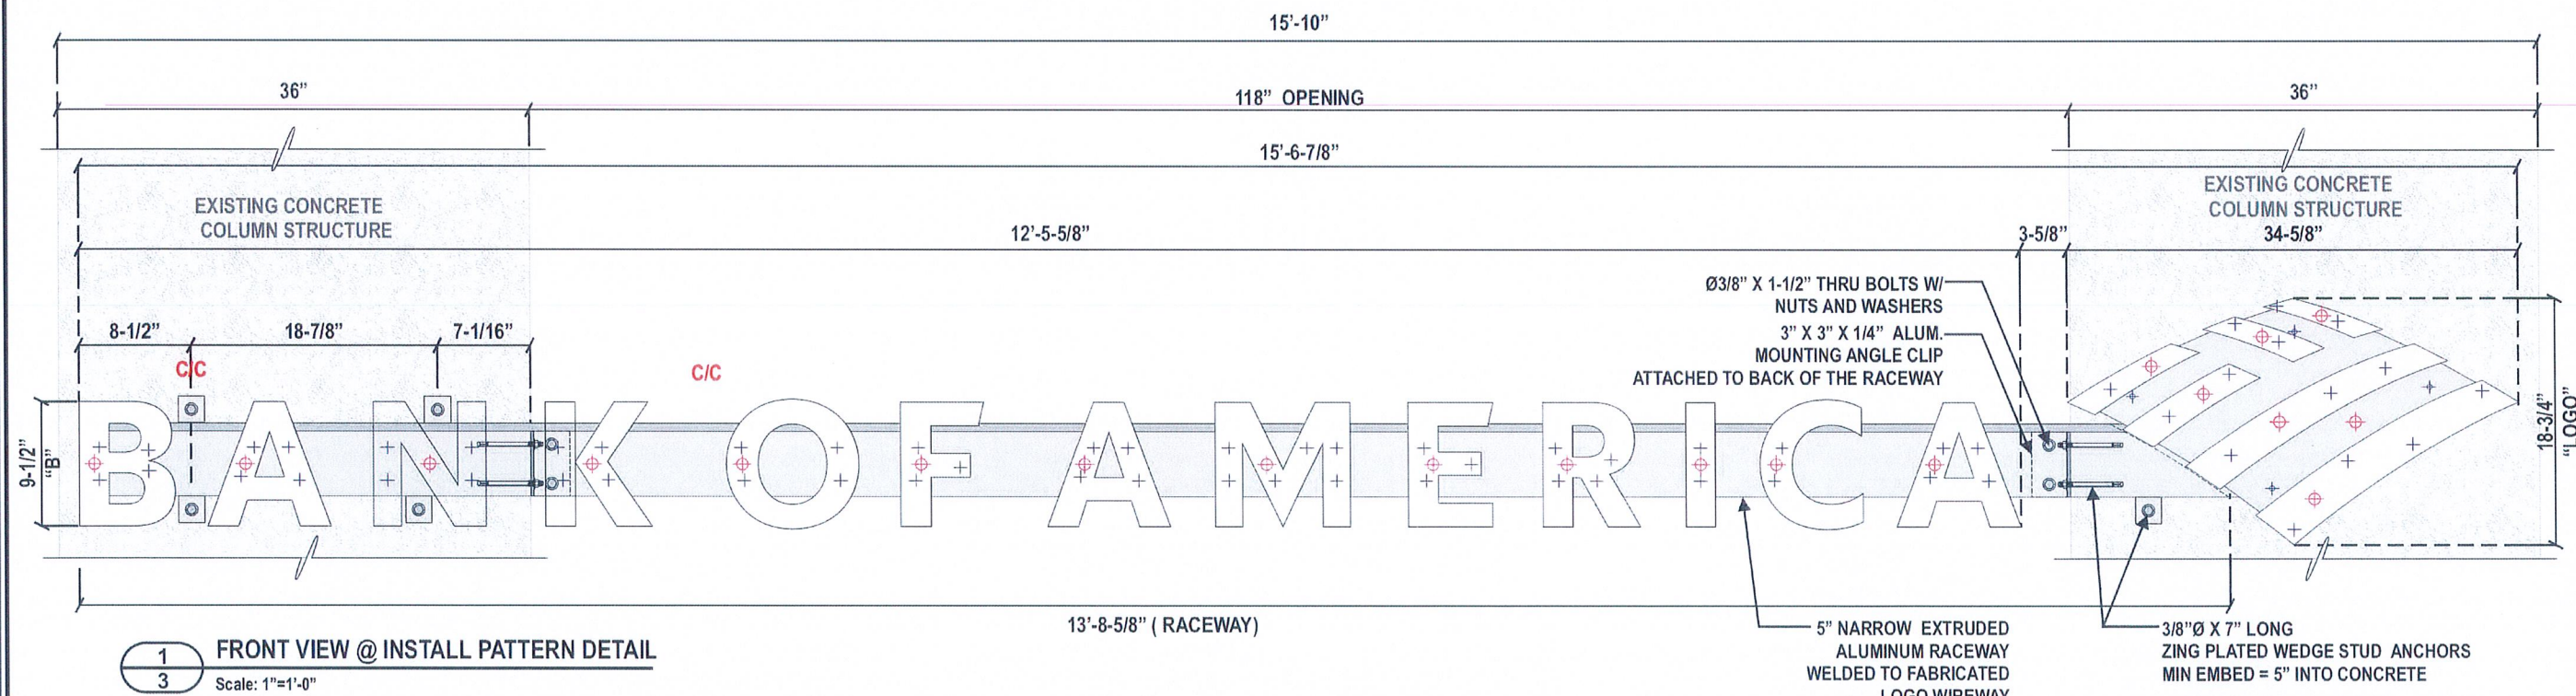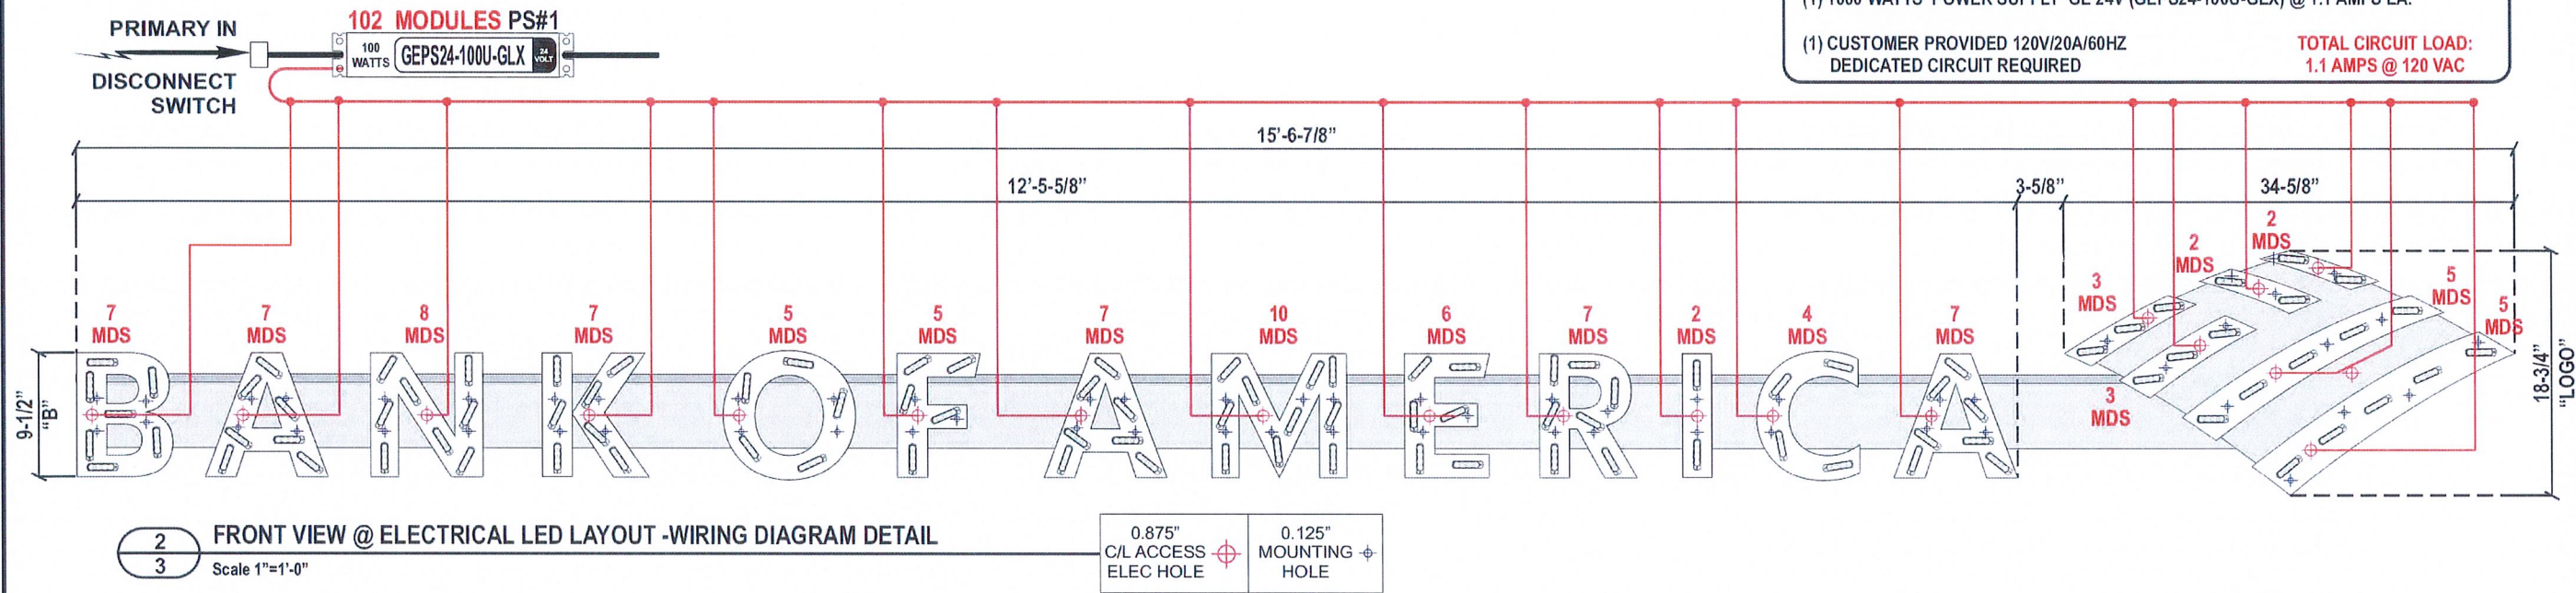

COAST SIGN 1500 W. Embassy St. Anaheim, CA 92802 714.520.9144	Date: 02/21/2024	Project Name: BANK OF AMERICA (SALEN,OR.)	This is an original unpublished drawing created by Coast Sign, Inc. It is submitted for your personal use in conjunction with a project being planned for you by Coast Sign, Inc. And shall not be reproduced, used by or disclosed to any firm or corporation for any purpose whatsoever without written permission.	No.	Engineer	Date	ECO Description	ENGINEERING DWG. 3 of 3 Product Number: BOA3-CLRA-00054 File Location: W:\BANK OF AMERICA\ENGINEERING\ ECO Level: 0000
	Scale: NOTED	Coast Sign Description (short): CUSTOM 9-1/2" FACE LIT CH/TRS - 18-3/4" LOGO ON RACEWAY		1				
	Drawn: CLAUDIO FUENTES	Customer Description (if applicable):		2				
	Sales: KELLY HOEGER	Client Approval: _____ Date: _____		3				
				4				
				5				
				6				