
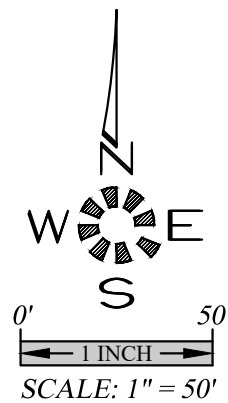


J:\7707\7707\_BaxterDevelopment.dwg 02/19/2025 11:23 PM D:\cpl

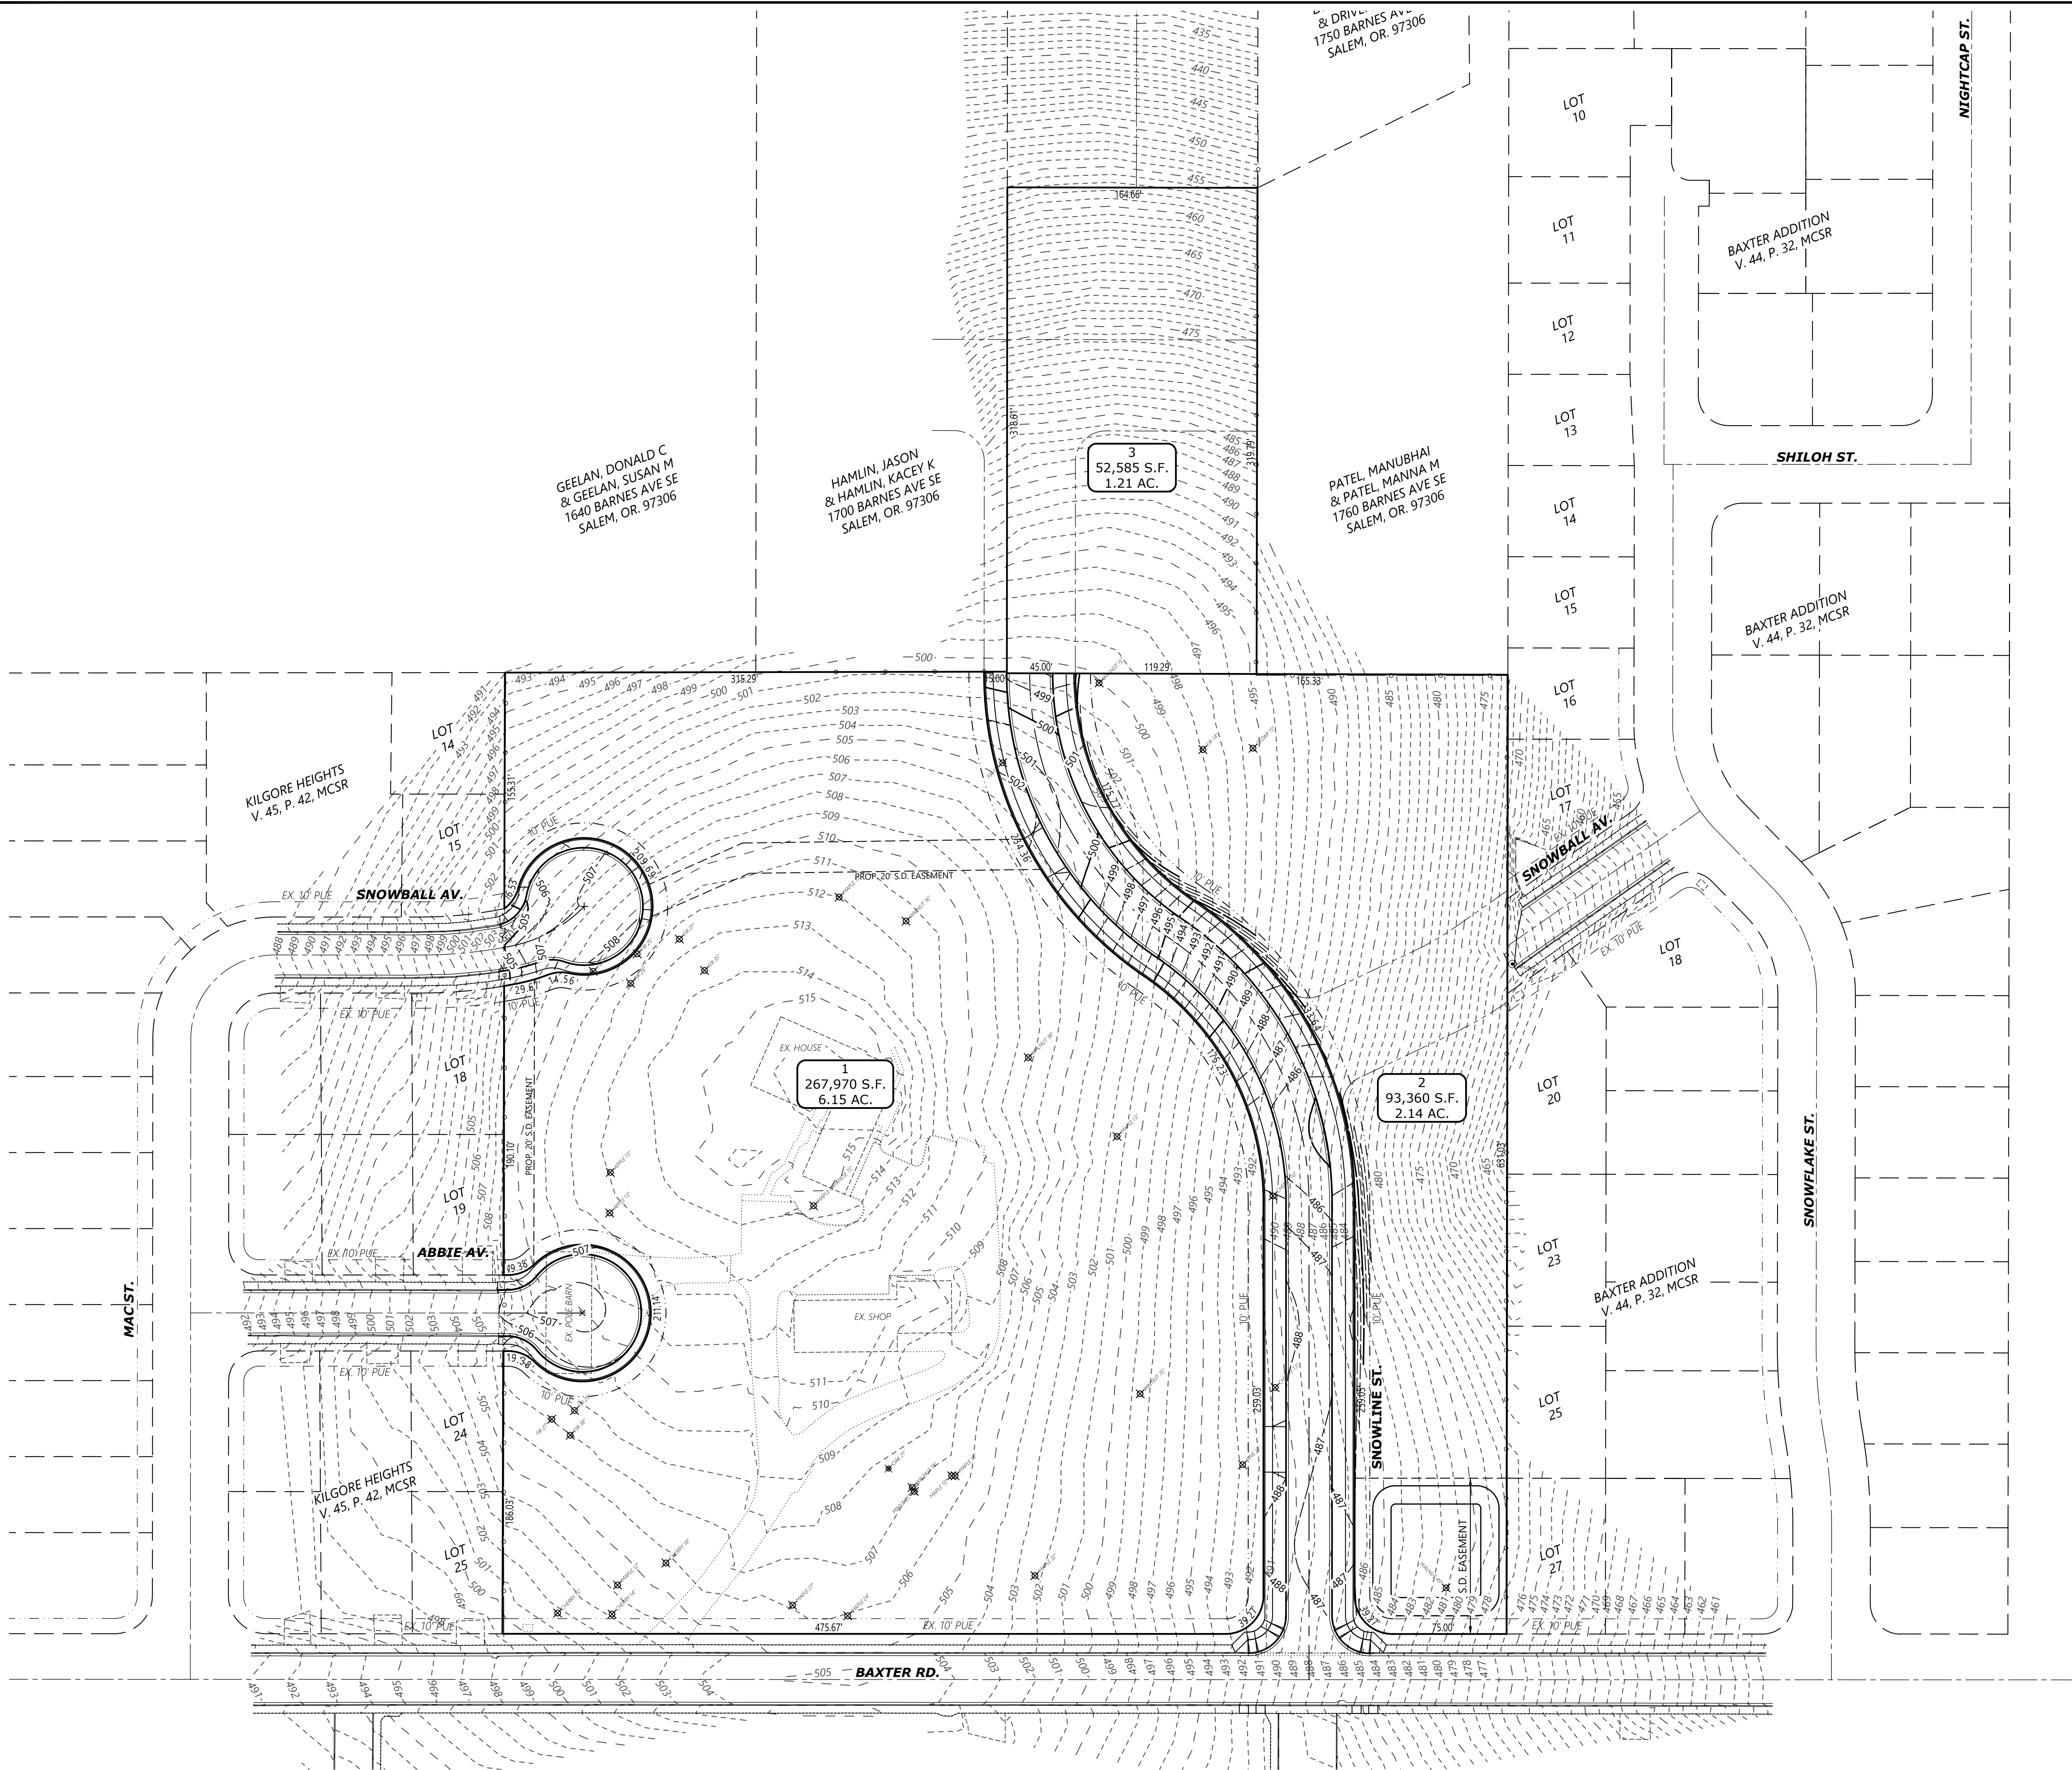


GRADING PLAN

BAXTER DEVELOPMENT

NO CHANGES, MODIFICATIONS  
OR REPRODUCTIONS TO BE  
MADE TO THESE DRAWINGS  
WITHOUT WRITTEN  
AUTHORIZATION FROM THE  
DESIGN ENGINEER.  
DIMENSIONS & NOTES TAKE  
PRECEDENCE OVER  
GRAPHICAL REPRESENTATION.

7707P PL GRADING  
Design: M.D.G.  
Drawn: J.P.H.  
Checked: B.M.G.  
Issue Date: 12/19/24  
Scale: AS SHOWN

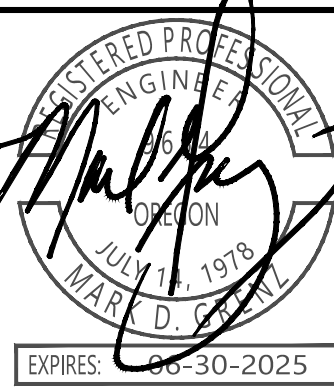

JOB # 7707