


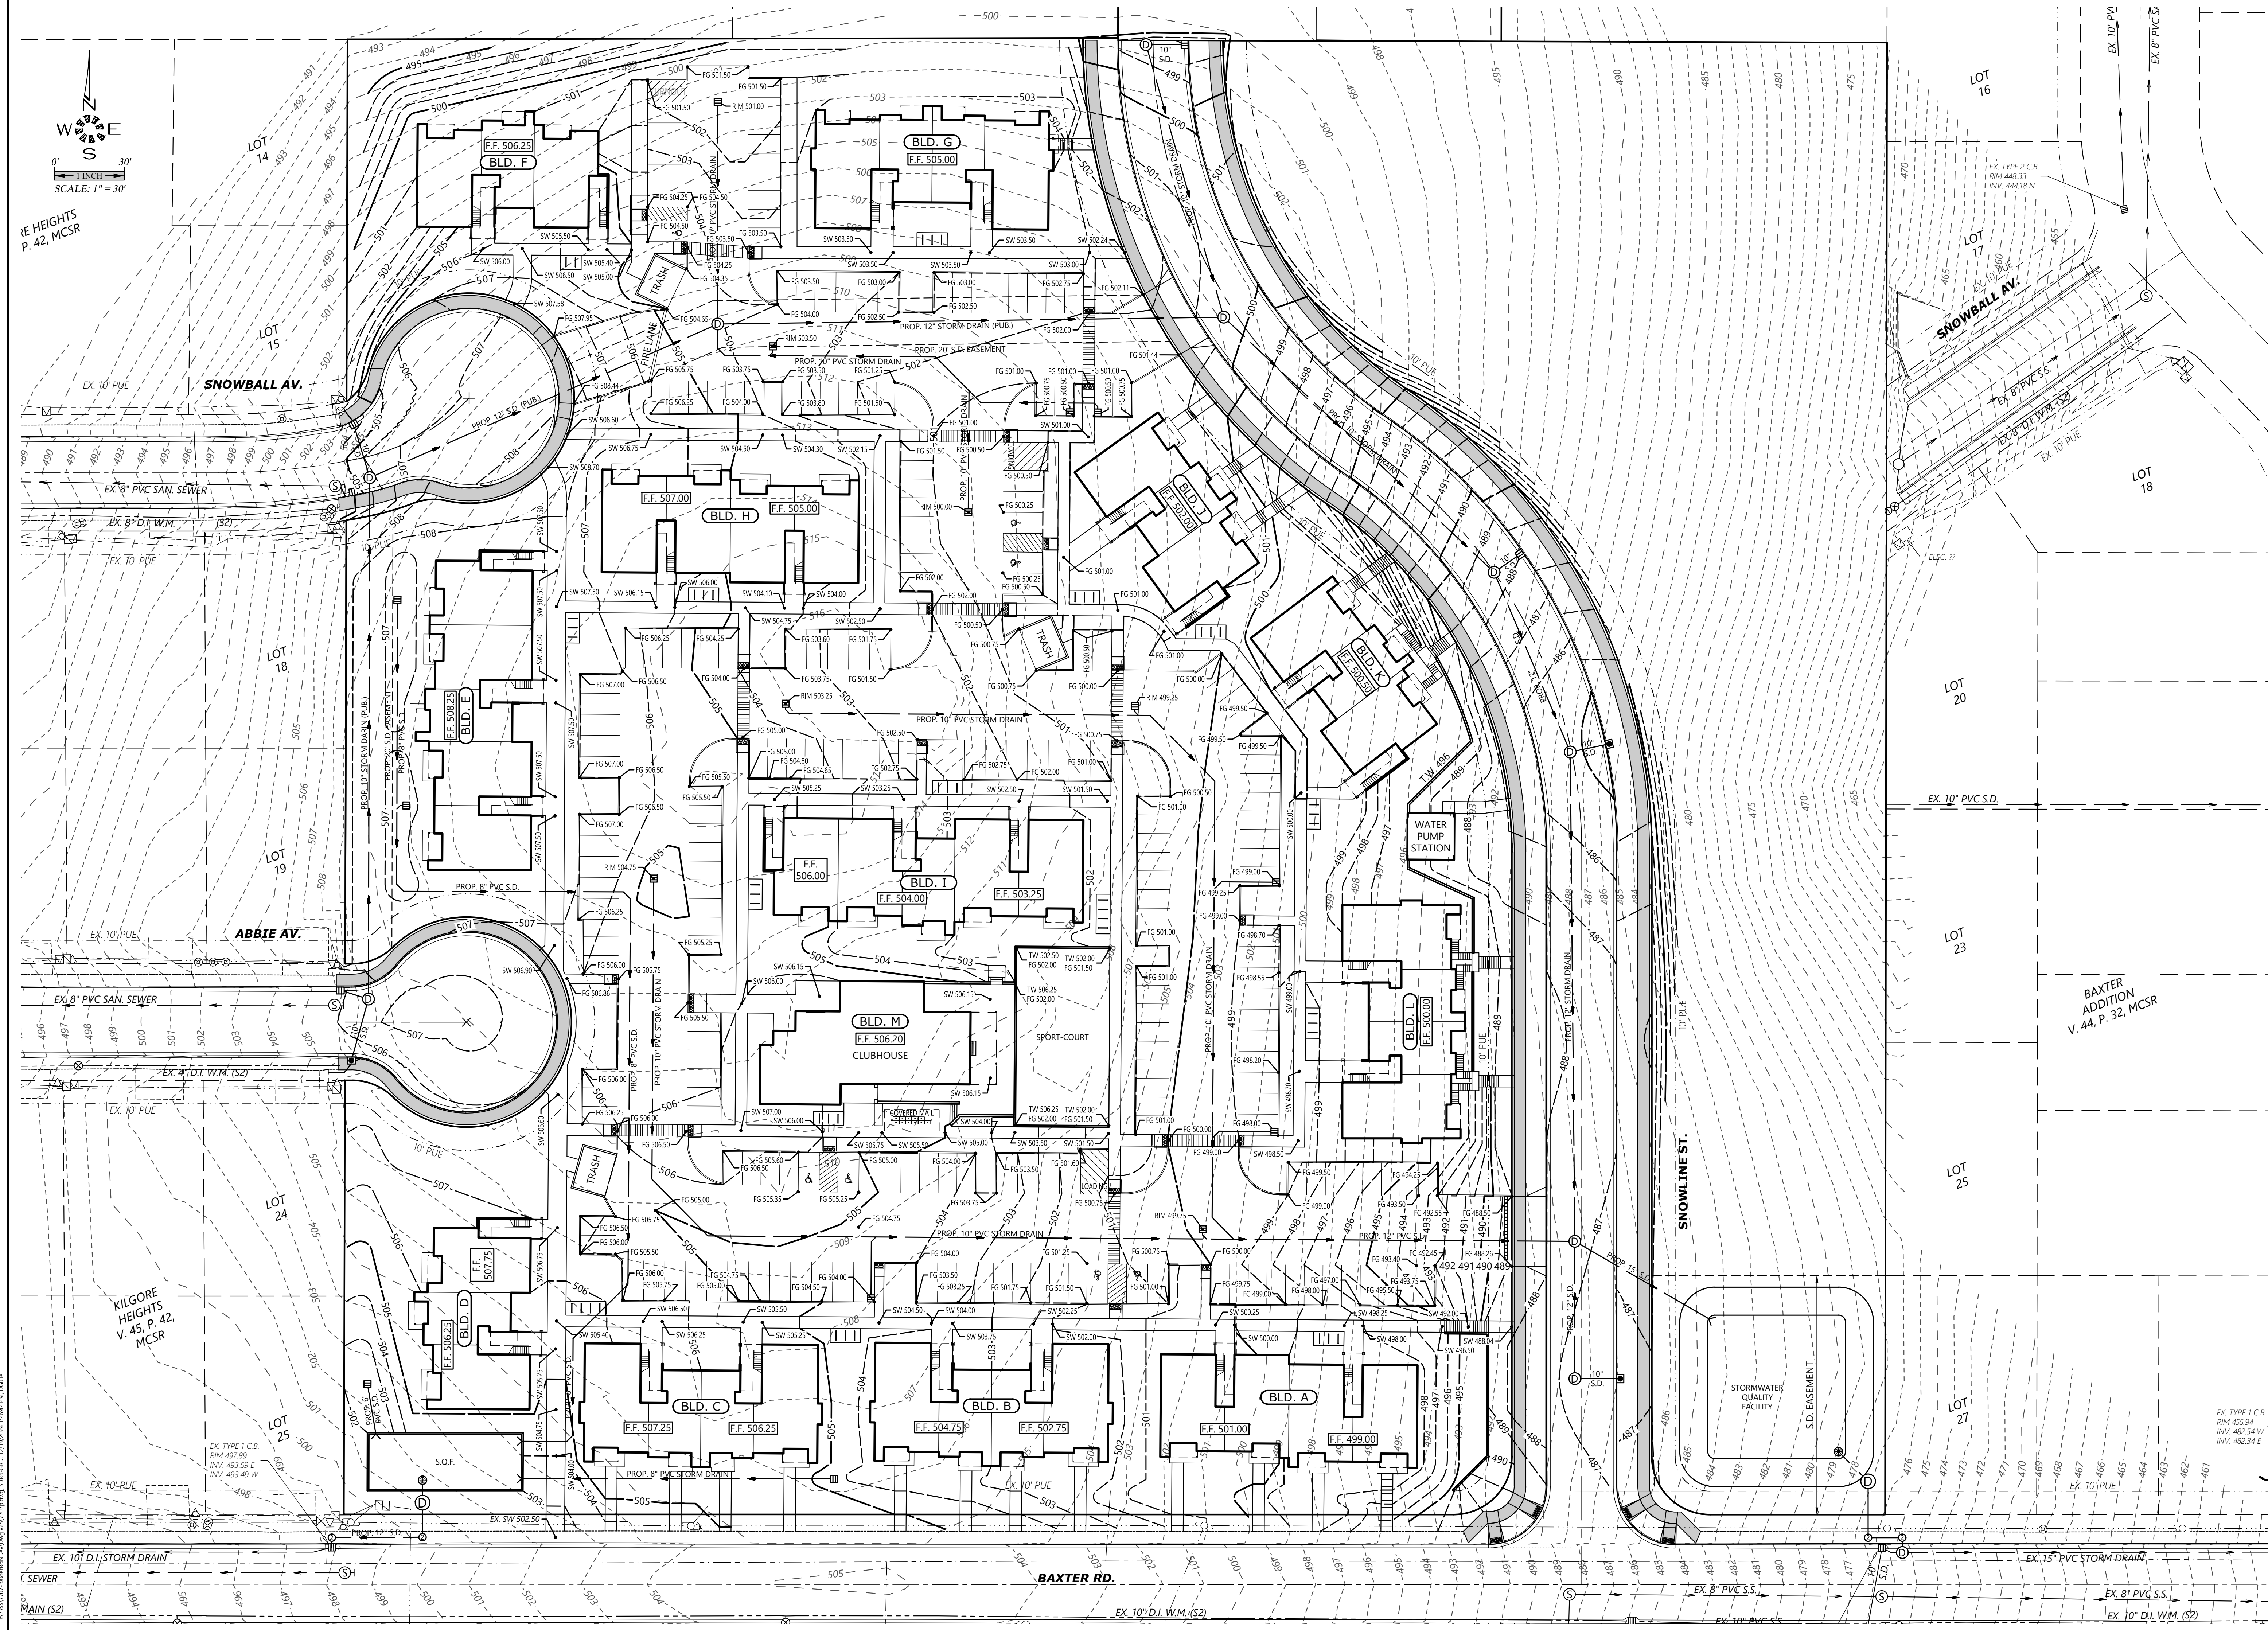

J:\7707\Baxter\Baxter.dwg 12/19/24 10:43 AM D:\Baxter

**GRADING PLAN**

**BAXTER DEVELOPMENT**

NO CHANGES, MODIFICATIONS  
OR REPRODUCTIONS TO BE  
MADE TO THESE DRAWINGS  
WITHOUT WRITTEN  
AUTHORIZATION FROM THE  
DESIGN ENGINEER.  
DIMENSIONS & NOTES TAKE  
PRECEDENCE OVER  
GRAPHICAL REPRESENTATION.

Design: M.D.G.  
Drawn: J.P.H.  
Checked: B.M.G.  
Issue Date: 12/19/24  
Scale: AS SHOWN

REGISTERED PROFESSIONAL  
ENGINEER  
JULY 14, 1978  
MARK D. GREVILLO  
EXPIRES: 06-30-2025

JOB # 7707  
**SDR6**