



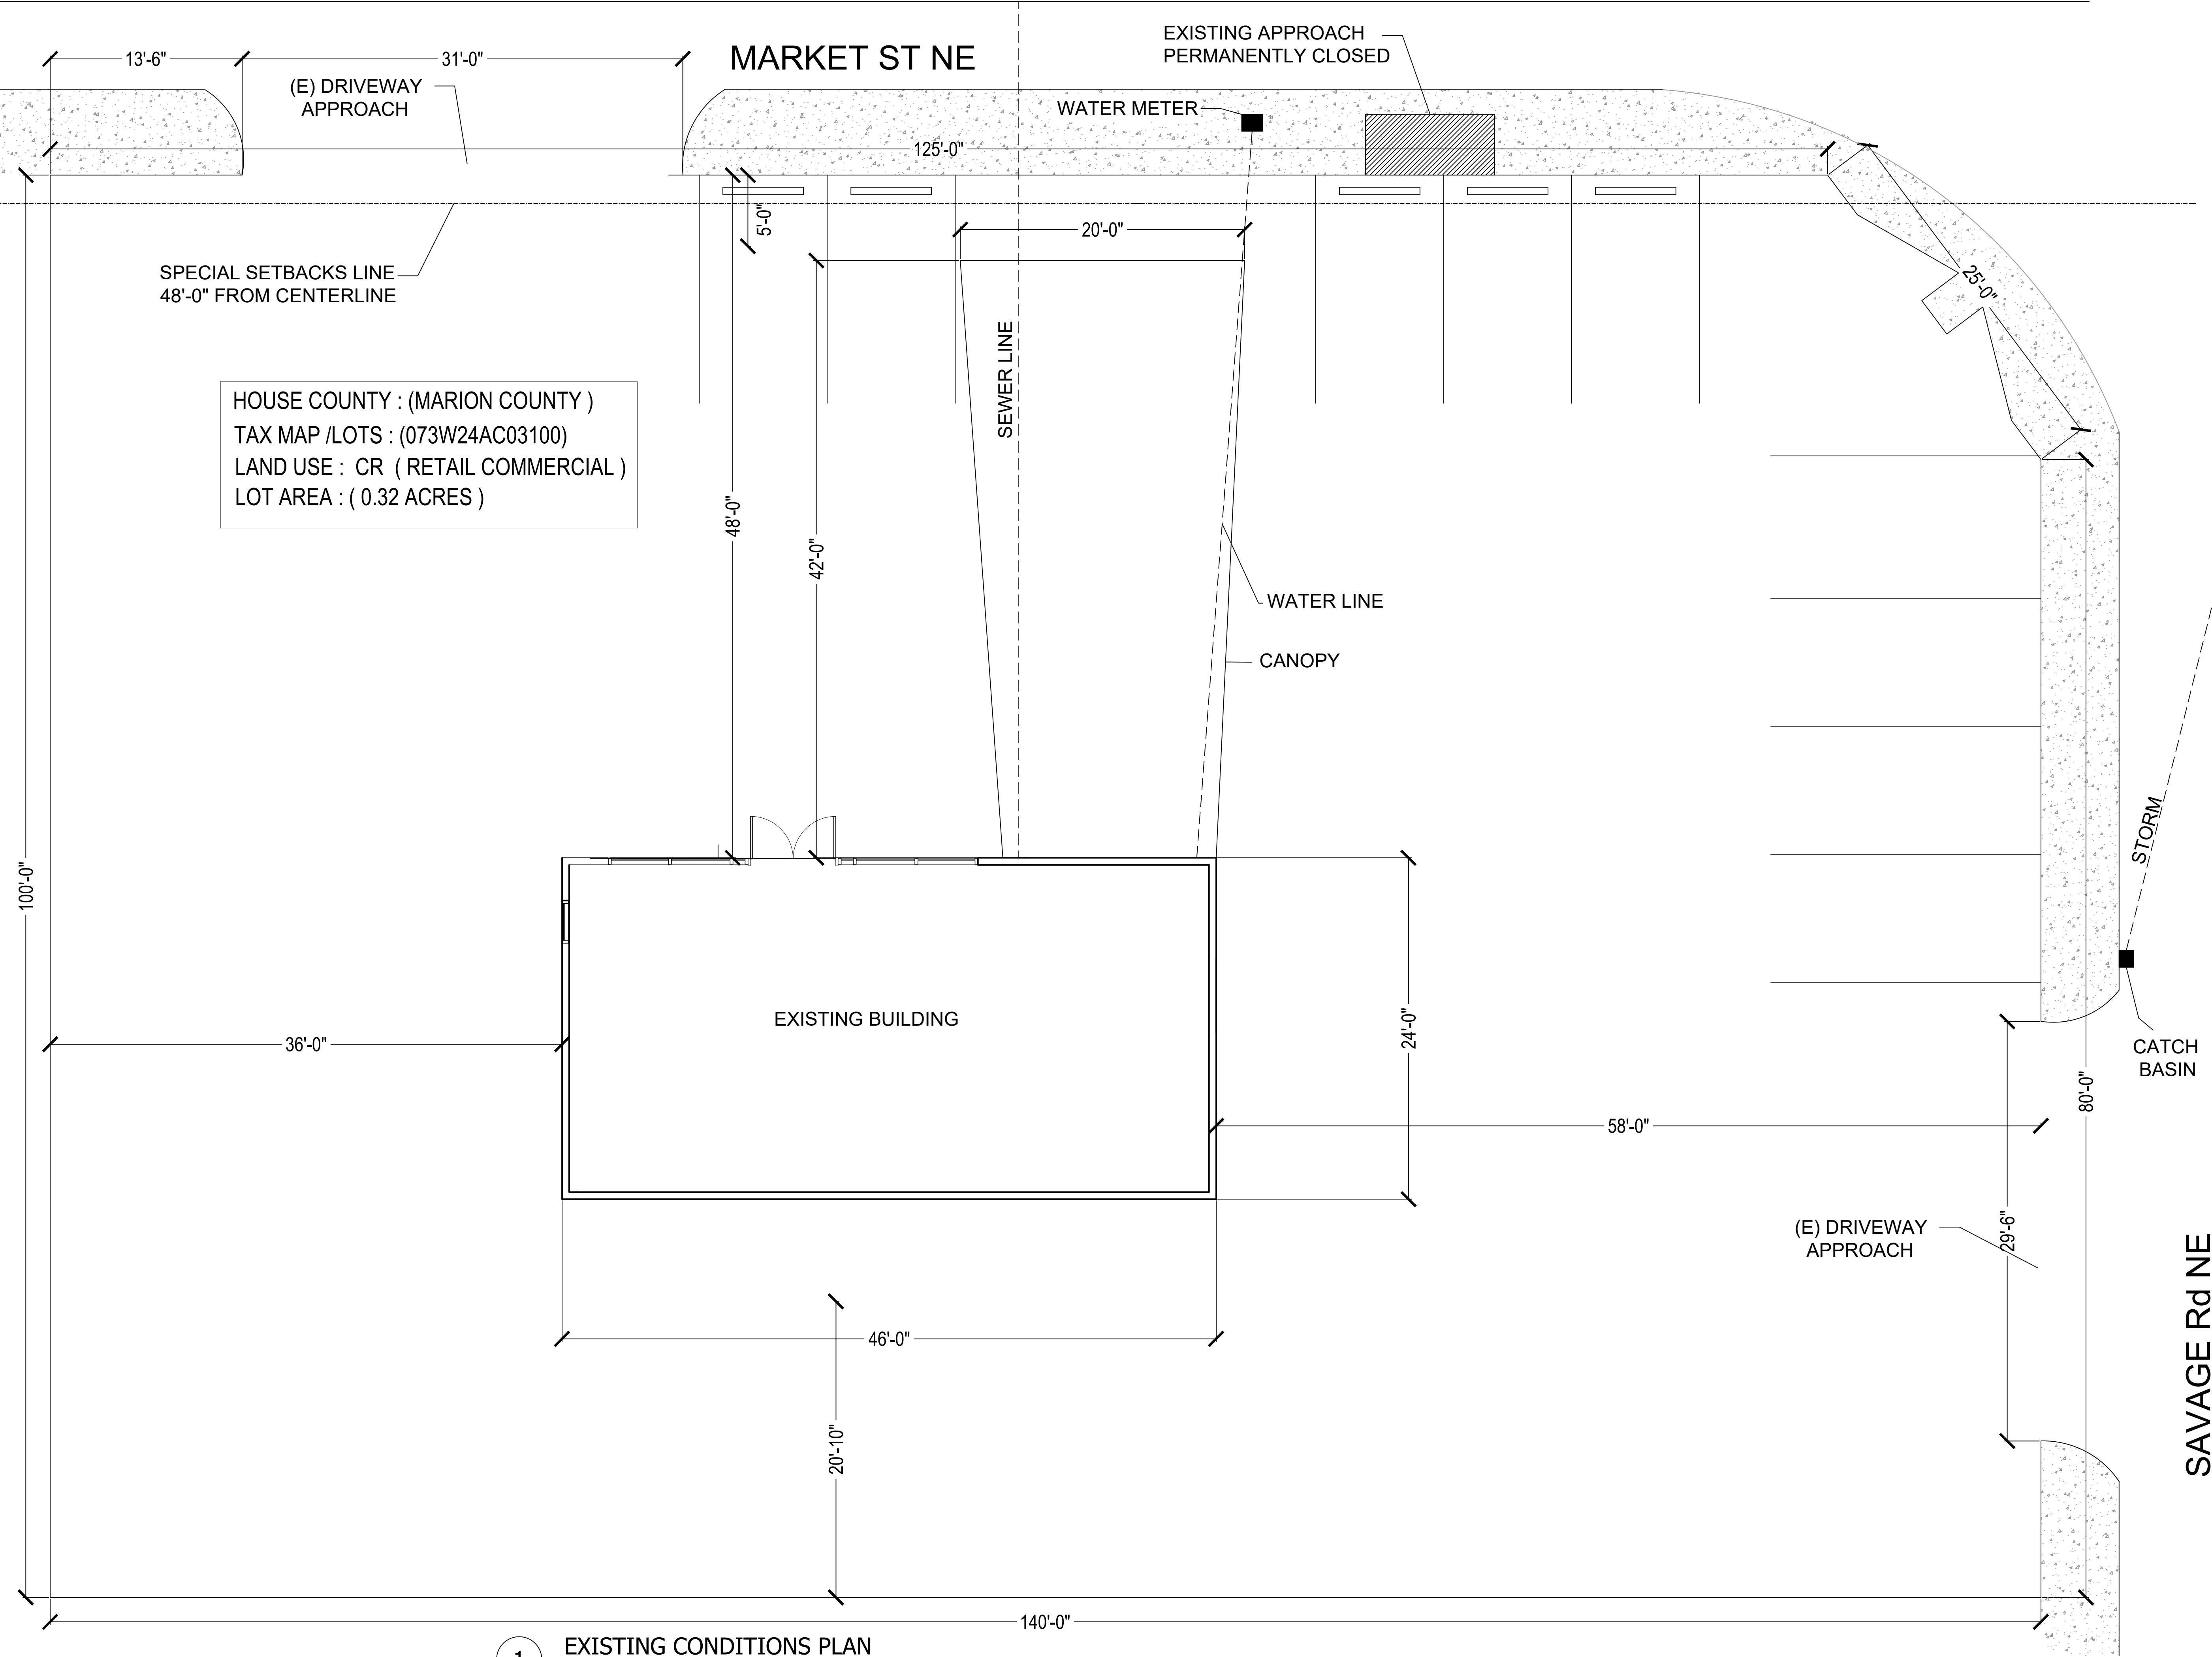

HOUSE COUNTY : (MARION COUNTY)
TAX MAP /LOTS : (073W24AC03100)
LAND USE : CR (RETAIL COMMERCIAL)
LOT AREA : (0.32 ACRES)

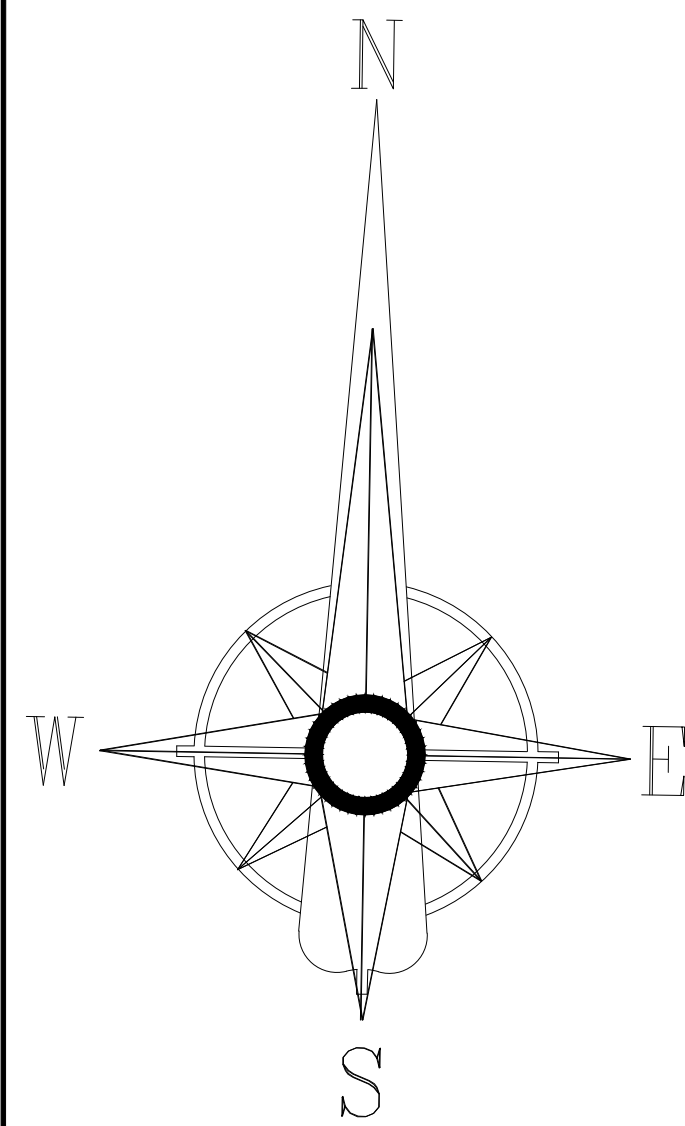

ENGINEERS



- structural design
- seismic brace
- structural evaluation
- plan review consultant

STRUCTURAL DRAWINGS

3170 MARKET St NE,
SALEM , OR 97301

DRAWING FILE:	AA
DRAWN BY:	AA
CHECKED BY:	
DATE:	01/14/2025
REVISION 1:	
DATE:	
REVISION 2:	
SCALE:	

JOB No:	24-1052
SHEET No:	S-1.3

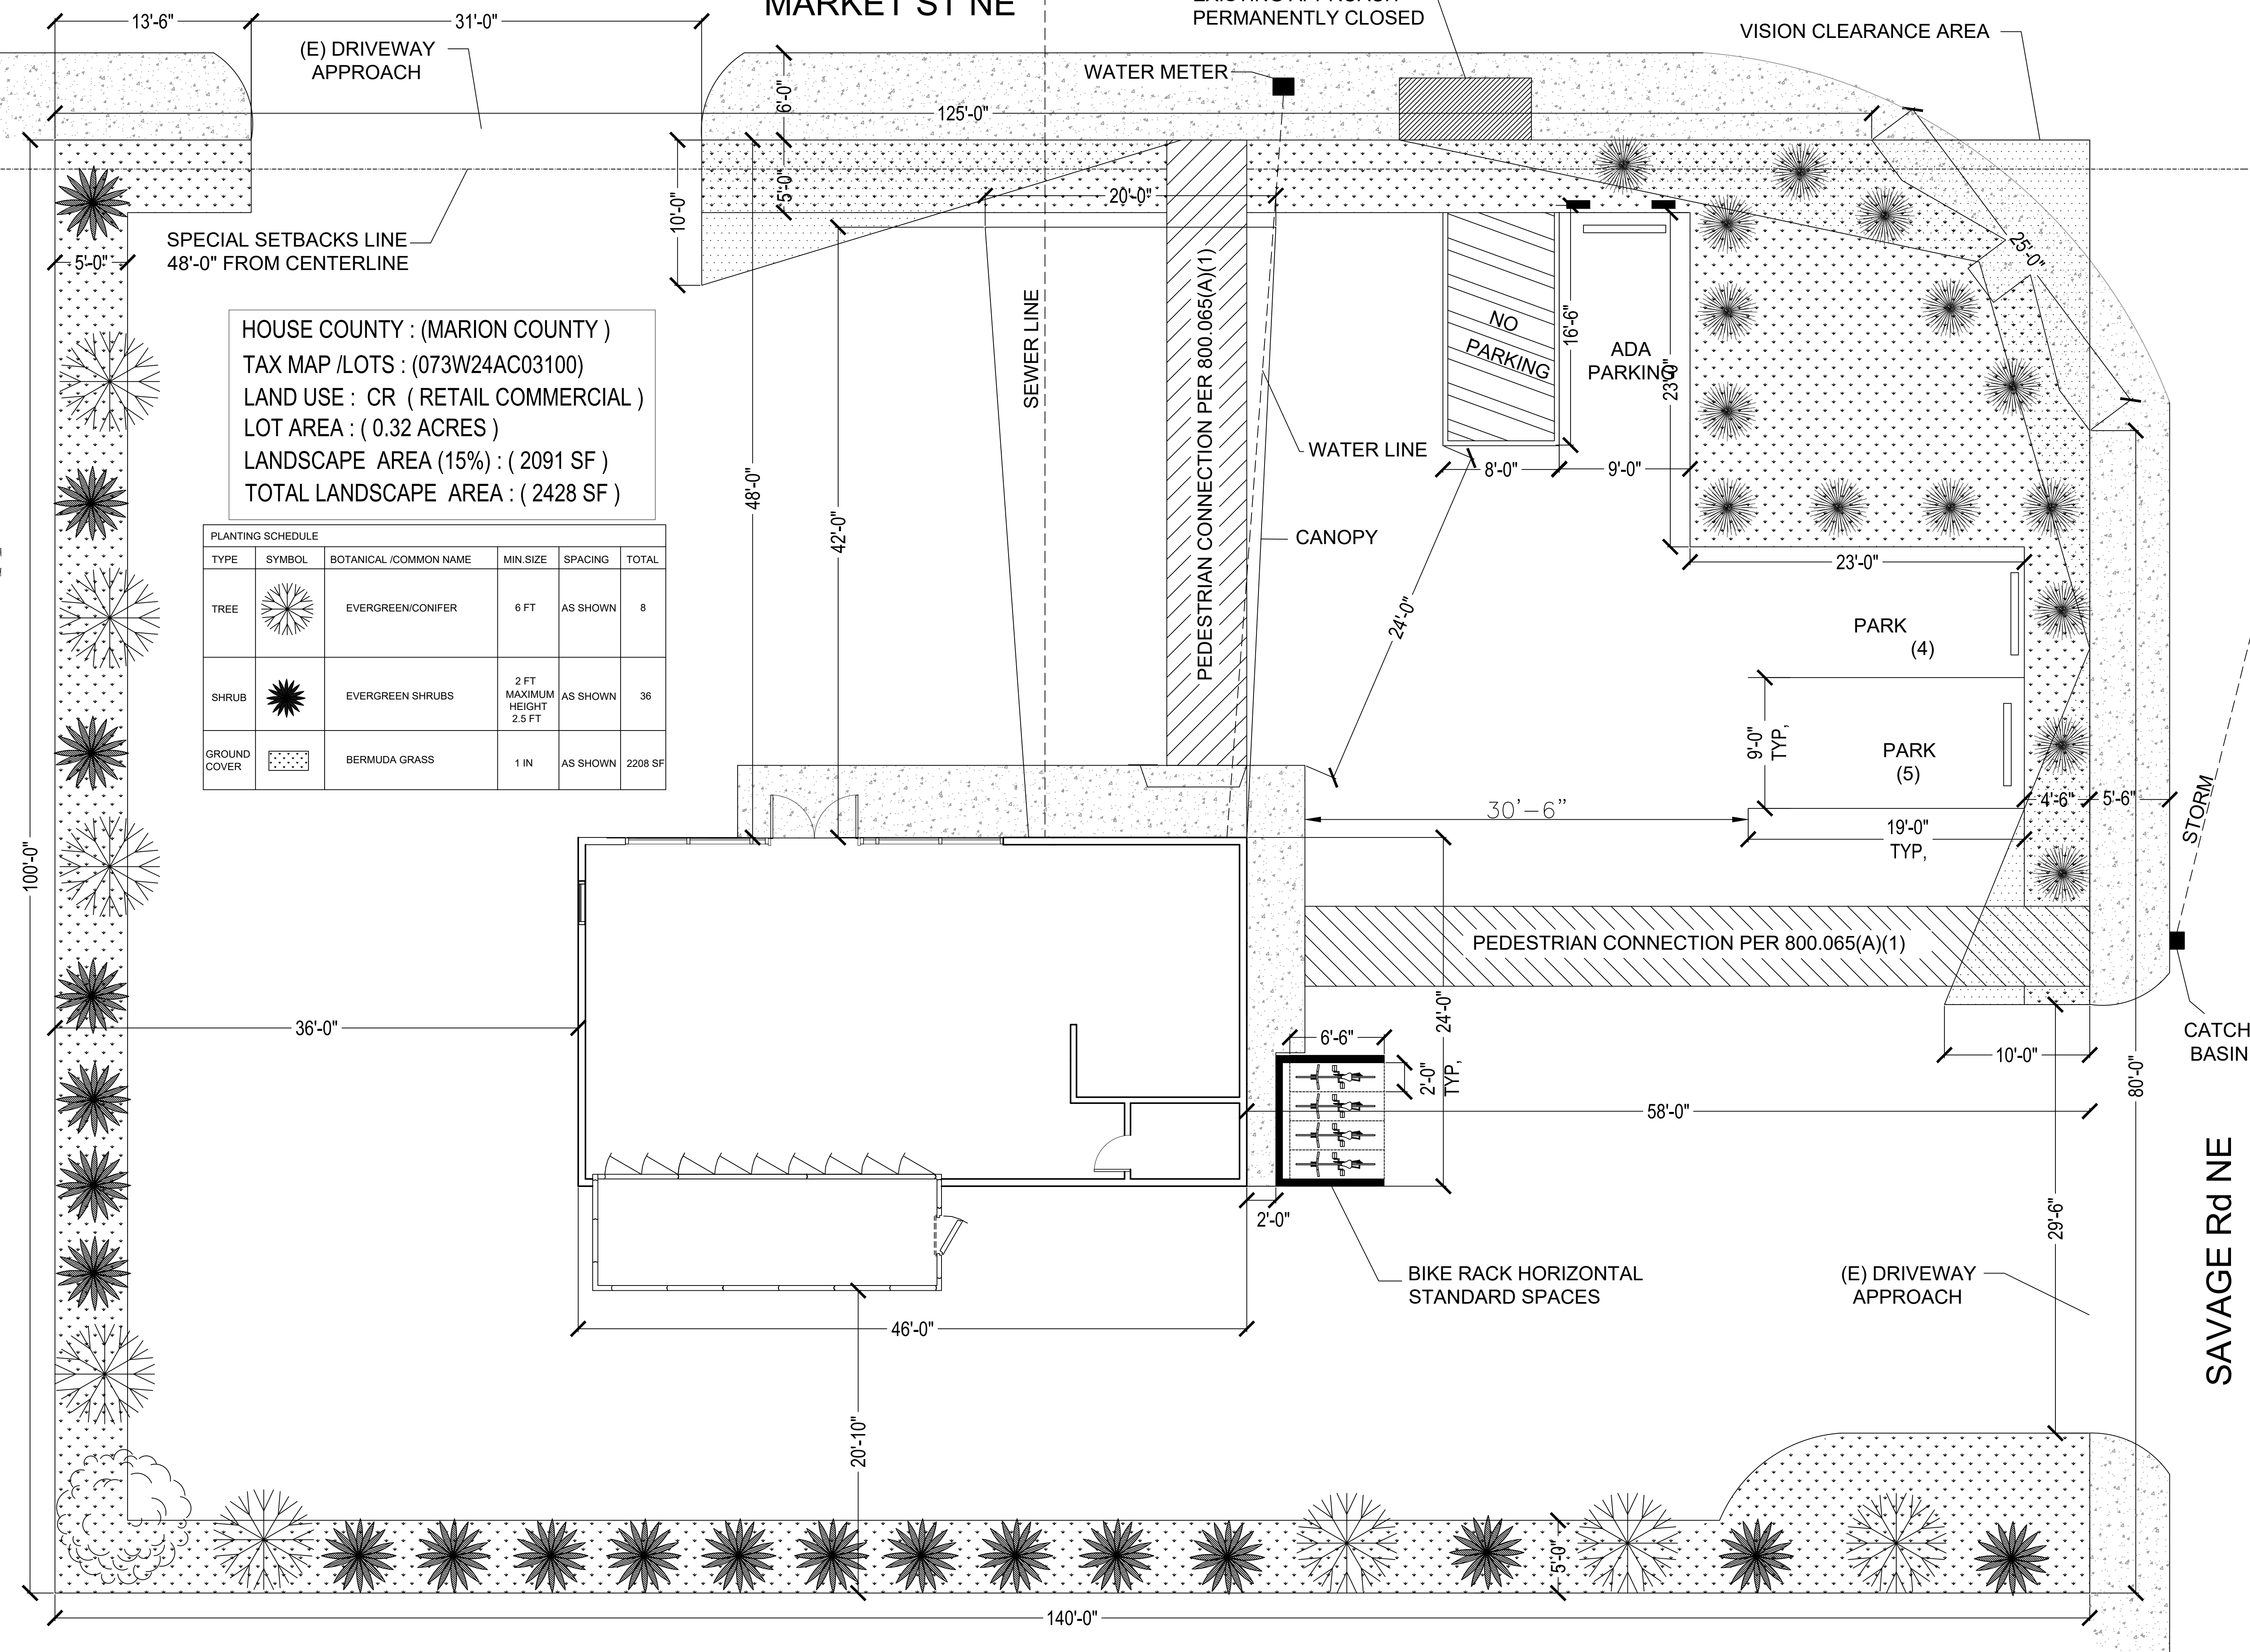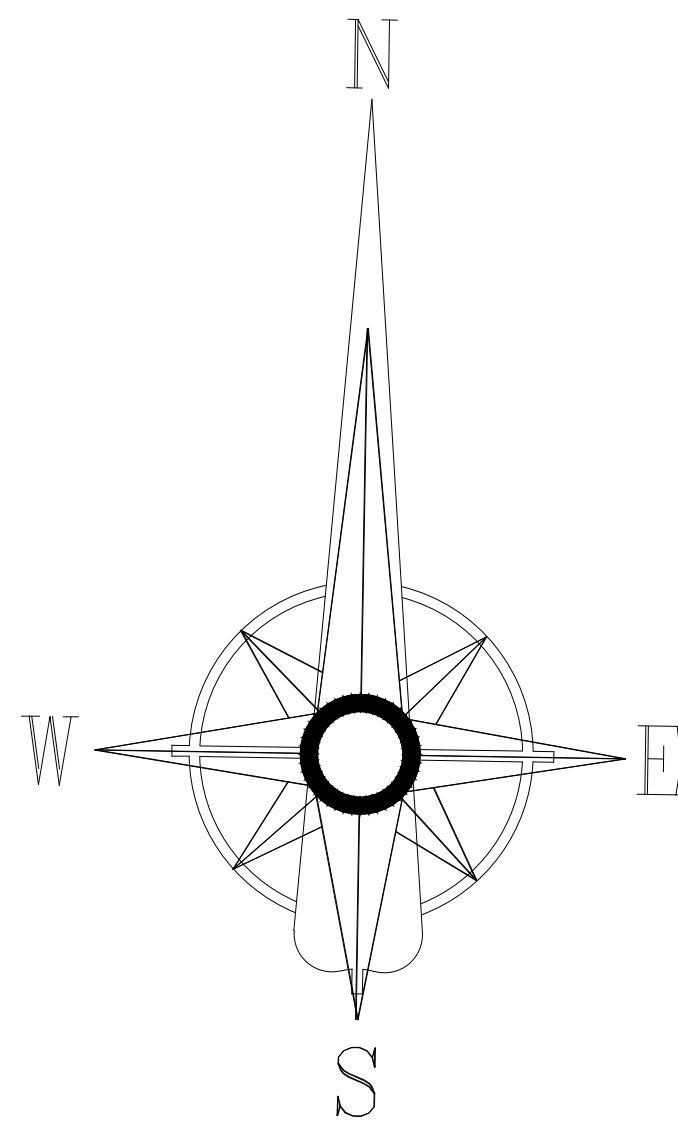

1 SITE PLAN VIEW

Scale: 3/16" = 1'-0"

DRAWING INFORMATION					
DRAWING FILE:	DRAWN BY:	CHECKED BY:	DATE:	REVISION 1:	REVISION 2:
	AA		01/14/2025		
			DATE:	DATE:	SCALE:

JOB No:
24-1052
SHEET No:
S-1.0