


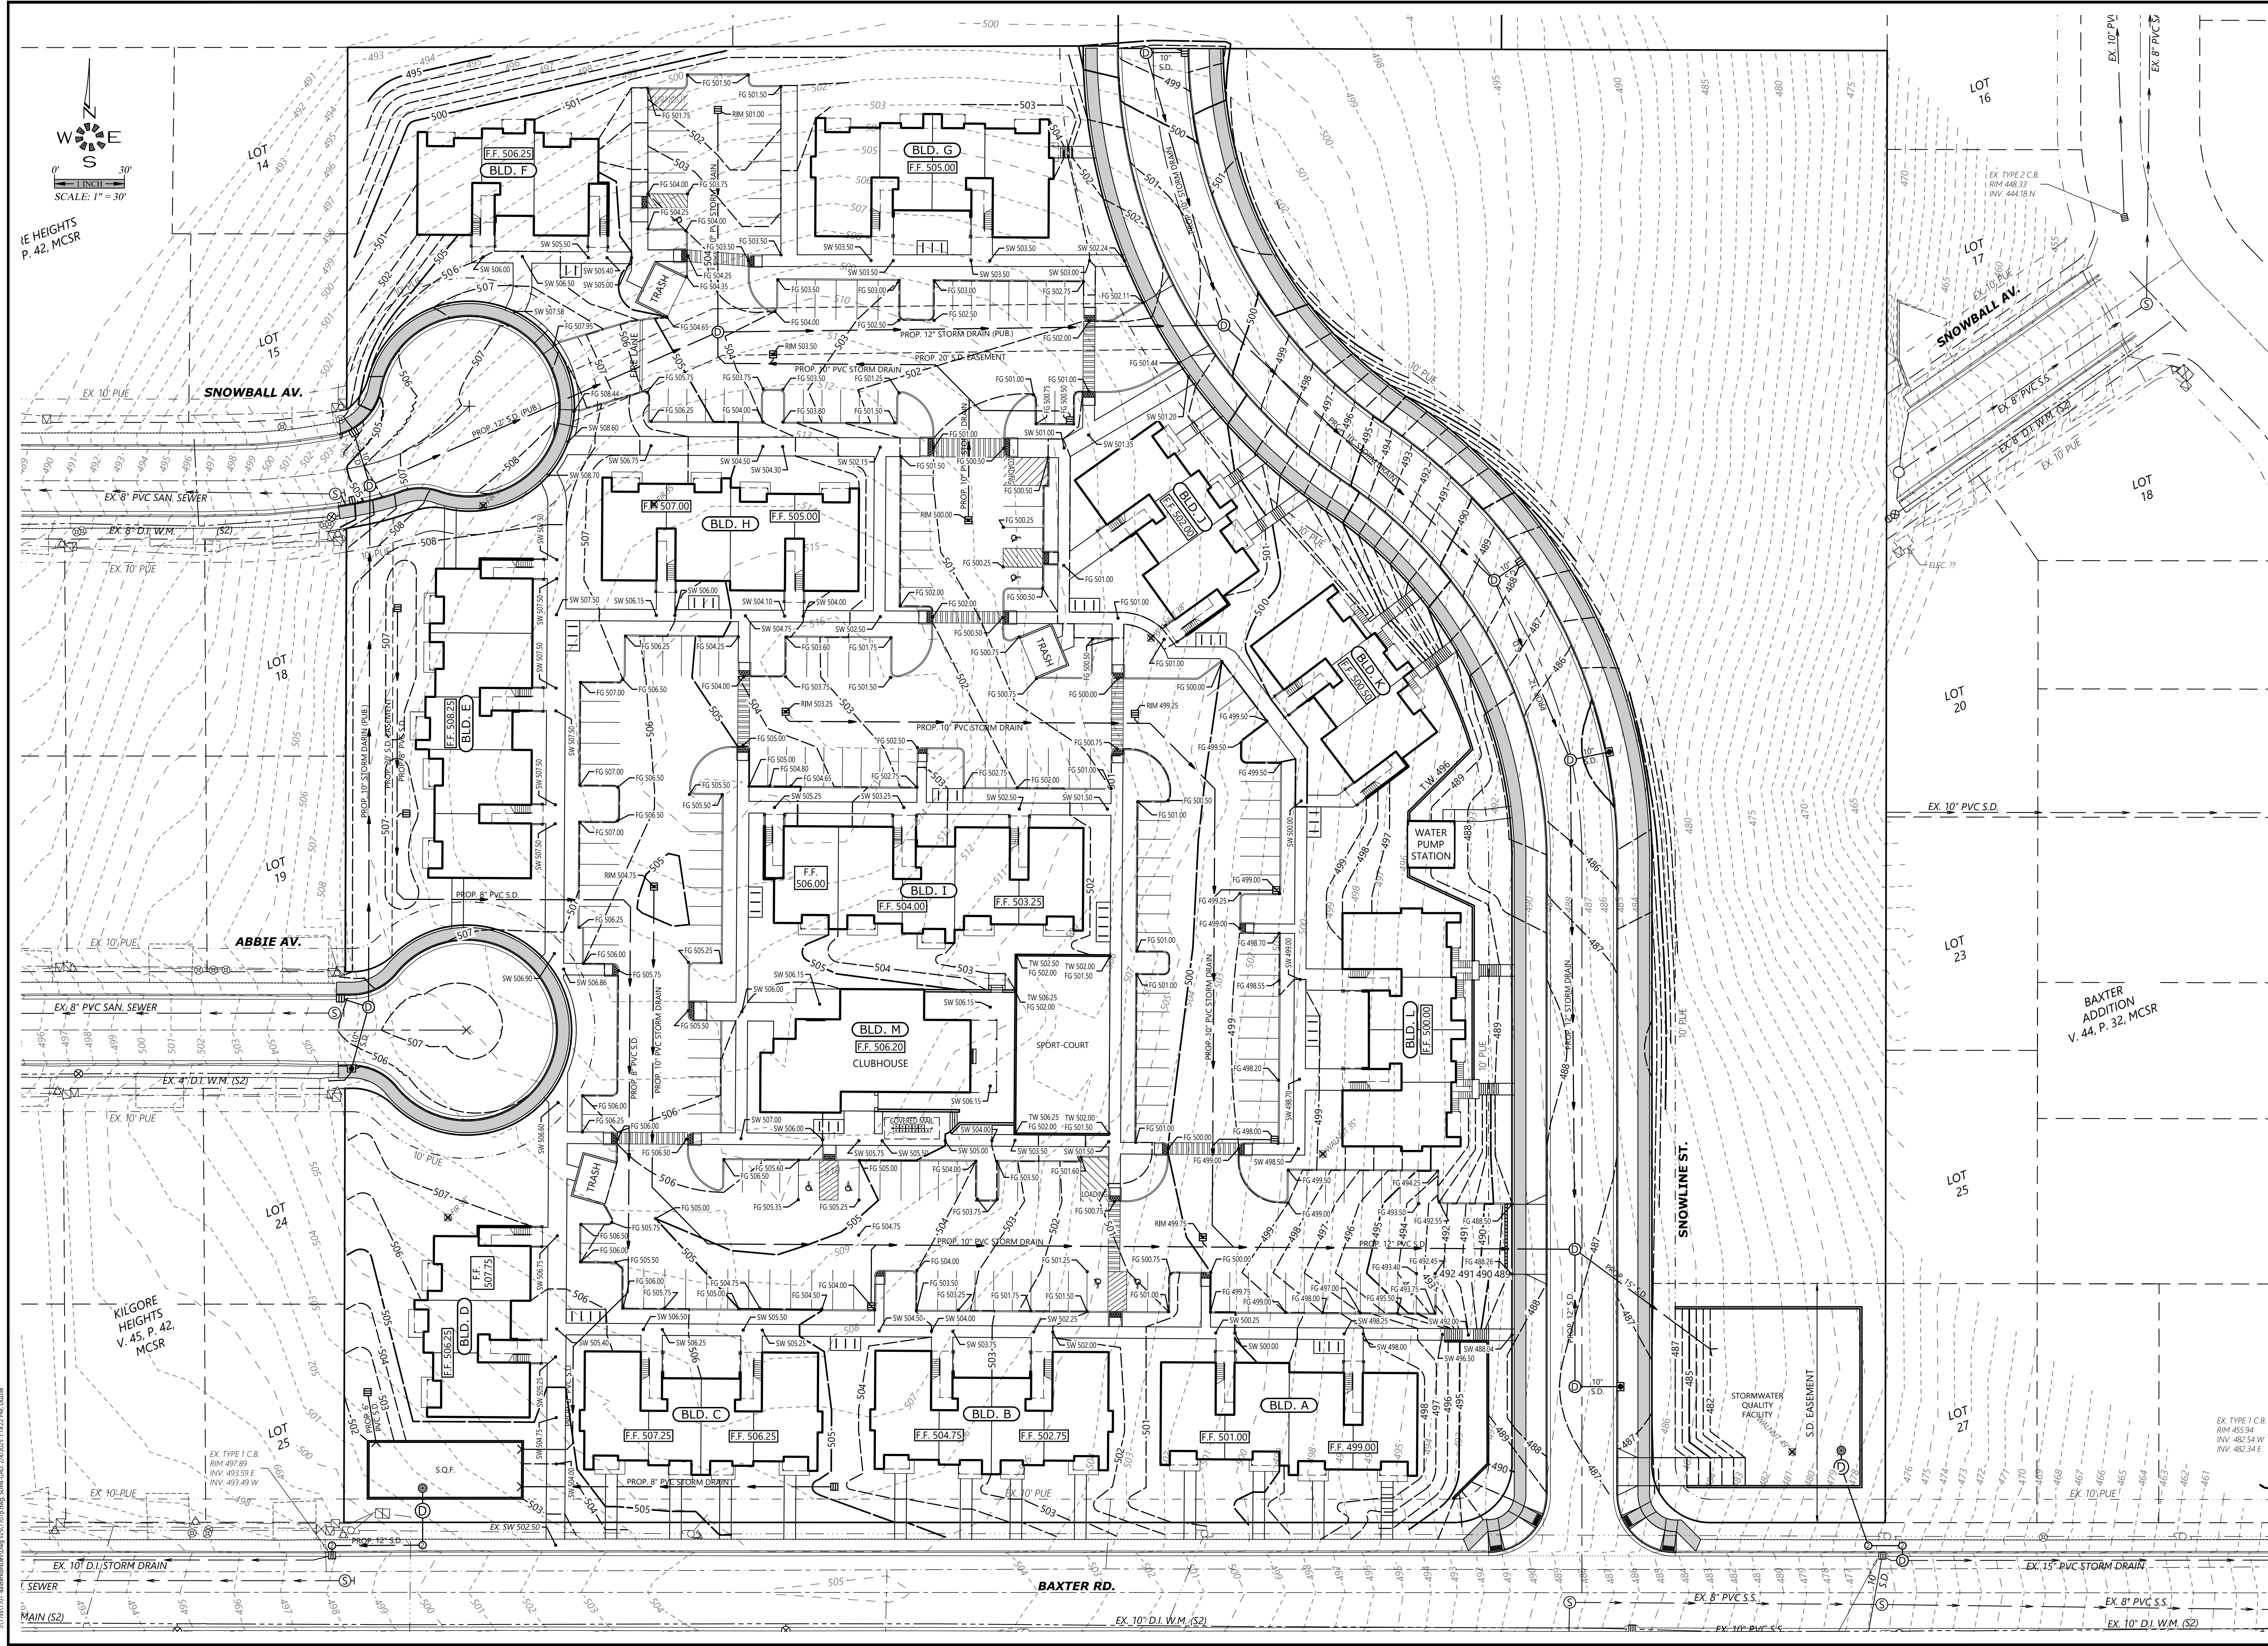

0' = 1"

 SCALE: 1" = 30'

 ELEVATIONS

 P. 42, MCSR

MULTI/TECH

 ENGINEERING SERVICES, INC.

 1155 13th St., S.E. Salem, OR, 97302

 PH: (503) 363 - 9227 FAX: (503) 364-1260

 www.intengineering.net office@intengineering.net

GRADING PLAN

BAXTER DEVELOPMENT

NO CHANGES, MODIFICATIONS
 OR REPRODUCTIONS TO BE
 MADE TO THESE DRAWINGS
 WITHOUT WRITTEN
 AUTHORIZATION FROM THE
 DESIGN ENGINEER.
 DIMENSIONS & NOTES TAKE
 PRECEDENCE OVER
 GRAPHICAL REPRESENTATION.

Design: M.D.G.
 Drawn: J.P.H.
 Checked: B.M.G.
 Issue Date: 2/4/25
 Scale: AS SHOWN

REGISTERED PROFESSIONAL ENGINEER
 JUL 14 1978
 MARK D. GREIV

EXPIRES: 06-30-2025
 JOB # 7707
SDR6