
 
 
 
 
 
 
 
 
 
 
 


PRELIMINARY PLANT SCHEDULE

| TREES                                                                               | QTY | BOTANICAL / COMMON NAME                                                    | SIZE                      | NOTES              |
|-------------------------------------------------------------------------------------|-----|----------------------------------------------------------------------------|---------------------------|--------------------|
|    | 6   | ACER CIRCINATUM / VINE MAPLE                                               | 1" CAL., B&B, MULTI-TRUNK | ORNAMENTAL, NATIVE |
|    | 14  | CARPINUS CAROLINIANA / AMERICAN HORNBEAM                                   | 1 1/2" CAL., B&B          | SHADE              |
|    | 14  | CHAMAECYPARIS NOOTKATENSIS "GLAUCA PENDULA" / WEEPING NOOTKA FALSE CYPRESS | 6'-8" HT., B&B            | EVERGREEN          |
|    | 15  | CHAMAECYPARIS OBTUSA "GRACILIS" / SLENDER HINOKI CYPRESS                   | 6'-8" HT., B&B            | EVERGREEN          |
|    | 6   | CORNUS FLORIDA / FLOWERING DOGWOOD                                         | 1 1/2" CAL., B&B          | SHADE              |
|    | 21  | CUPRESSUS X LEYLANDII / LEYLAND CYPRESS                                    | 6'-8" HT., B&B            | EVERGREEN          |
|    | 15  | FAGUS GRANDIFOLIA / AMERICAN BEECH                                         | 1 1/2" CAL., B&B          | STREET TREE        |
|    | 13  | FAGUS SYLVATICA 'DAWYCK PURPLE' / DAWYCK PURPLE EUROPEAN BEECH             | 1 1/2" CAL., B&B          | COLUMNAR           |
|    | 16  | LAGERSTROEMIA INDICA X FAURIEI 'NATCHEZ' / NATCHEZ CRAPE MYRTLE            | 1 1/2" CAL., B&B          | SHADE              |
|    | 7   | MAGNOLIA GRANDIFLORA / SOUTHERN MAGNOLIA                                   | 1 1/2" CAL., B&B          | SHADE, EVERGREEN   |
|    | 10  | PARROTIA PERSICA / PERSIAN PARROTTIA                                       | 1 1/2" CAL., B&B          | SHADE              |
|    | 4   | PLATANUS X ACERIFOLIA / LONDON PLANE TREE                                  | 1 1/2" CAL., B&B          | SHADE              |
|    | 26  | PLATANUS X ACERIFOLIA 'BLOODGOOD' / BLOODGOOD LONDON PLANE TREE            | 1 1/2" CAL., B&B          | STREET TREE        |
|    | 12  | ULMUS AMERICANA 'NEW HARMONY' / NEW HARMONY AMERICAN ELM                   | 1 1/2" CAL., B&B          | STREET TREE        |
|   | 8   | ULMUS X 'MORTON' / ACCOLADE" ELM                                           | 1 1/2" CAL., B&B          | SHADE              |
|  | 18  | ZELKOVA SERRATA / JAPANESE ZELKOVA                                         | 1 1/2" CAL., B&B          | SHADE              |
|  | 14  | ZELKOVA SERRATA 'VILLAGE GREEN' / VILLAGE GREEN JAPANESE ZELKOVA           | 1 1/2" CAL., B&B          | STREET TREE        |

| SHRUBS                                                                              | QTY | BOTANICAL / COMMON NAME                                         | SIZE           |
|-------------------------------------------------------------------------------------|-----|-----------------------------------------------------------------|----------------|
|  | 19  | ABELIA X GRANDIFLORA "KALEIDOSCOPE" / KALEIDOSCOPE ABELIA       | 2 GAL.         |
|  | 146 | ABELIA X GRANDIFLORA 'SHERWOODII' / SHERWOOD GLOSSY ABELIA      | 2 GAL.         |
|  | 11  | CAMELLIA JAPONICA 'APRIL DAWN' / APRIL DAWN CAMELLIA            | 5 GAL.         |
|  | 38  | CORNUS SERICEA "KELSEYI" / KELSEYI DOGWOOD                      | 2 GAL.         |
|  | 42  | ESCALLONIA X EXONIENSIS 'FRADESII' / PINK PRINCESS ESCALLONIA   | 5 GAL.         |
|  | 33  | ILEX CRENATA 'SKY PENCIL' / SKY PENCIL JAPANESE HOLLY           | 24" TO 36" HT. |
|  | 145 | ILEX CRENATA 'SOFT TOUCH' / SOFT TOUCH JAPANESE HOLLY           | 2 GAL.         |
|  | 77  | LEUCOTHOE FONTANESIANA 'ZEBLID' / SCARLETTA" DROOPING LEUCOTHOE | 2 GAL.         |
|  | 48  | LIGUSTRUM JAPONICUM 'TEXANUM' / TEXAS JAPANESE PRIVET           | 5 GAL.         |
|  | 88  | LONICERA PILEATA / PRIVET HONEYSUCKLE                           | 2 GAL.         |
|  | 32  | MAHONIA AQUIFOLIUM "COMPACTA" / COMPACT OREGON GRAPE            | 3 GAL.         |
|  | 37  | NANDINA DOMESTICA "FIREPOWER" / FIREPOWER HEAVENLY BAMBOO       | 2 GAL.         |
|  | 22  | PHYSCARPUS OPULIFOLIUS "DONNA MAY" / DONNA MAY NINEBARK         | 3 GAL.         |
|  | 17  | PINUS MUGO "MOPS" / MOPS MUGO PINE                              | 3 GAL.         |
|  | 60  | PRUNUS LAUROCERASUS "MOUNT VERNON" / MOUNT VERNON LAUREL        | 2 GAL.         |
|  | 103 | PRUNUS LAUROCERASUS 'OTTO LUYKEN' / OTTO LUYKEN ENGLISH LAUREL  | 3 GAL.         |
|  | 3   | RHAPHIOLEPIS UMBELLATA 'SNOW WHITE' / YEDDA HAWTHORN            | 3 GAL.         |
|  | 6   | RHODODENDRON X 'UNIQUE' / UNIQUE RHODODENDRON                   | 2 GAL.         |
|  | 81  | ROSA X 'KO DOUBLE' / PINK DOUBLE KNOCKOUT ROSE                  | 3 GAL.         |
|  | 89  | SARCOCOCCA CONFUSA / FRAGRANT SARCOCOCCA                        | 2 GAL.         |

| GRASSES/<br>PERENNIALS                                                              | QTY       | BOTANICAL / COMMON NAME                                                       | SIZE        |          |
|-------------------------------------------------------------------------------------|-----------|-------------------------------------------------------------------------------|-------------|----------|
|  | 48        | CALAMAGROSTIS X ACUTIFLORA 'KARL FOERSTER' / KARL FOERSTER FEATHER REED GRASS | 1 GAL.      |          |
|  | 24        | HELICTOTRICHON SEMPERVIRENS / BLUE OAT GRASS                                  | 1 GAL.      |          |
|  | 43        | HEMEROCALLIS SPP. / DAYLILY                                                   | 1 GAL.      |          |
|  | 38        | LIRIOPE MUSCARI 'BIG BLUE' / BIG BLUE LILYTURF                                | 1 GAL.      |          |
|  | 70        | PENNISETUM ALOPECUROIDES "HAMELN" / HAMELN DWARF FOUNTAIN GRASS               | 1 GAL.      |          |
|  | 63        | POLYSTICHUM MUNITUM / WESTERN SWORD FERN                                      | 1 GAL.      |          |
| GROUND<br>COVERS                                                                    | QTY       | BOTANICAL / COMMON NAME                                                       | SIZE        | SPACING  |
|  | 443       | ARCTOSTAPHYLOS UVA-URSI "MASSACHUSETTS" / MASSACHUSETTS MANZANITA             | 1 GAL.      | 30" o.c. |
|  | 507       | GAULTHERIA PROCUMBENS / WINTERGREEN                                           | 1 GAL.      | 18" o.c. |
|  | 450       | GENISTA LYDIA / LYDIA BROOM                                                   | 1 GAL.      | 30" o.c. |
|  | 47        | MAHONIA REPENS / CREEPING MAHONIA                                             | 1 GAL.      | 36" o.c. |
|  | 194       | RUBUS CALYCNIOIDES "EMERALD CARPET" / EMERALD CARPET CREEPING RASPBERRY       | 1 GAL.      | 48" o.c. |
|  | 299       | WALDSTEINIA FRAGARIOIDES / APPALACHIAN BARREN STRAWBERRY                      | 4" POT      | 24" o.c. |
|  | 71,175 SF | PRO TIME 301 WATER SMARTER FESCUE                                             | SEED OR SOD |          |

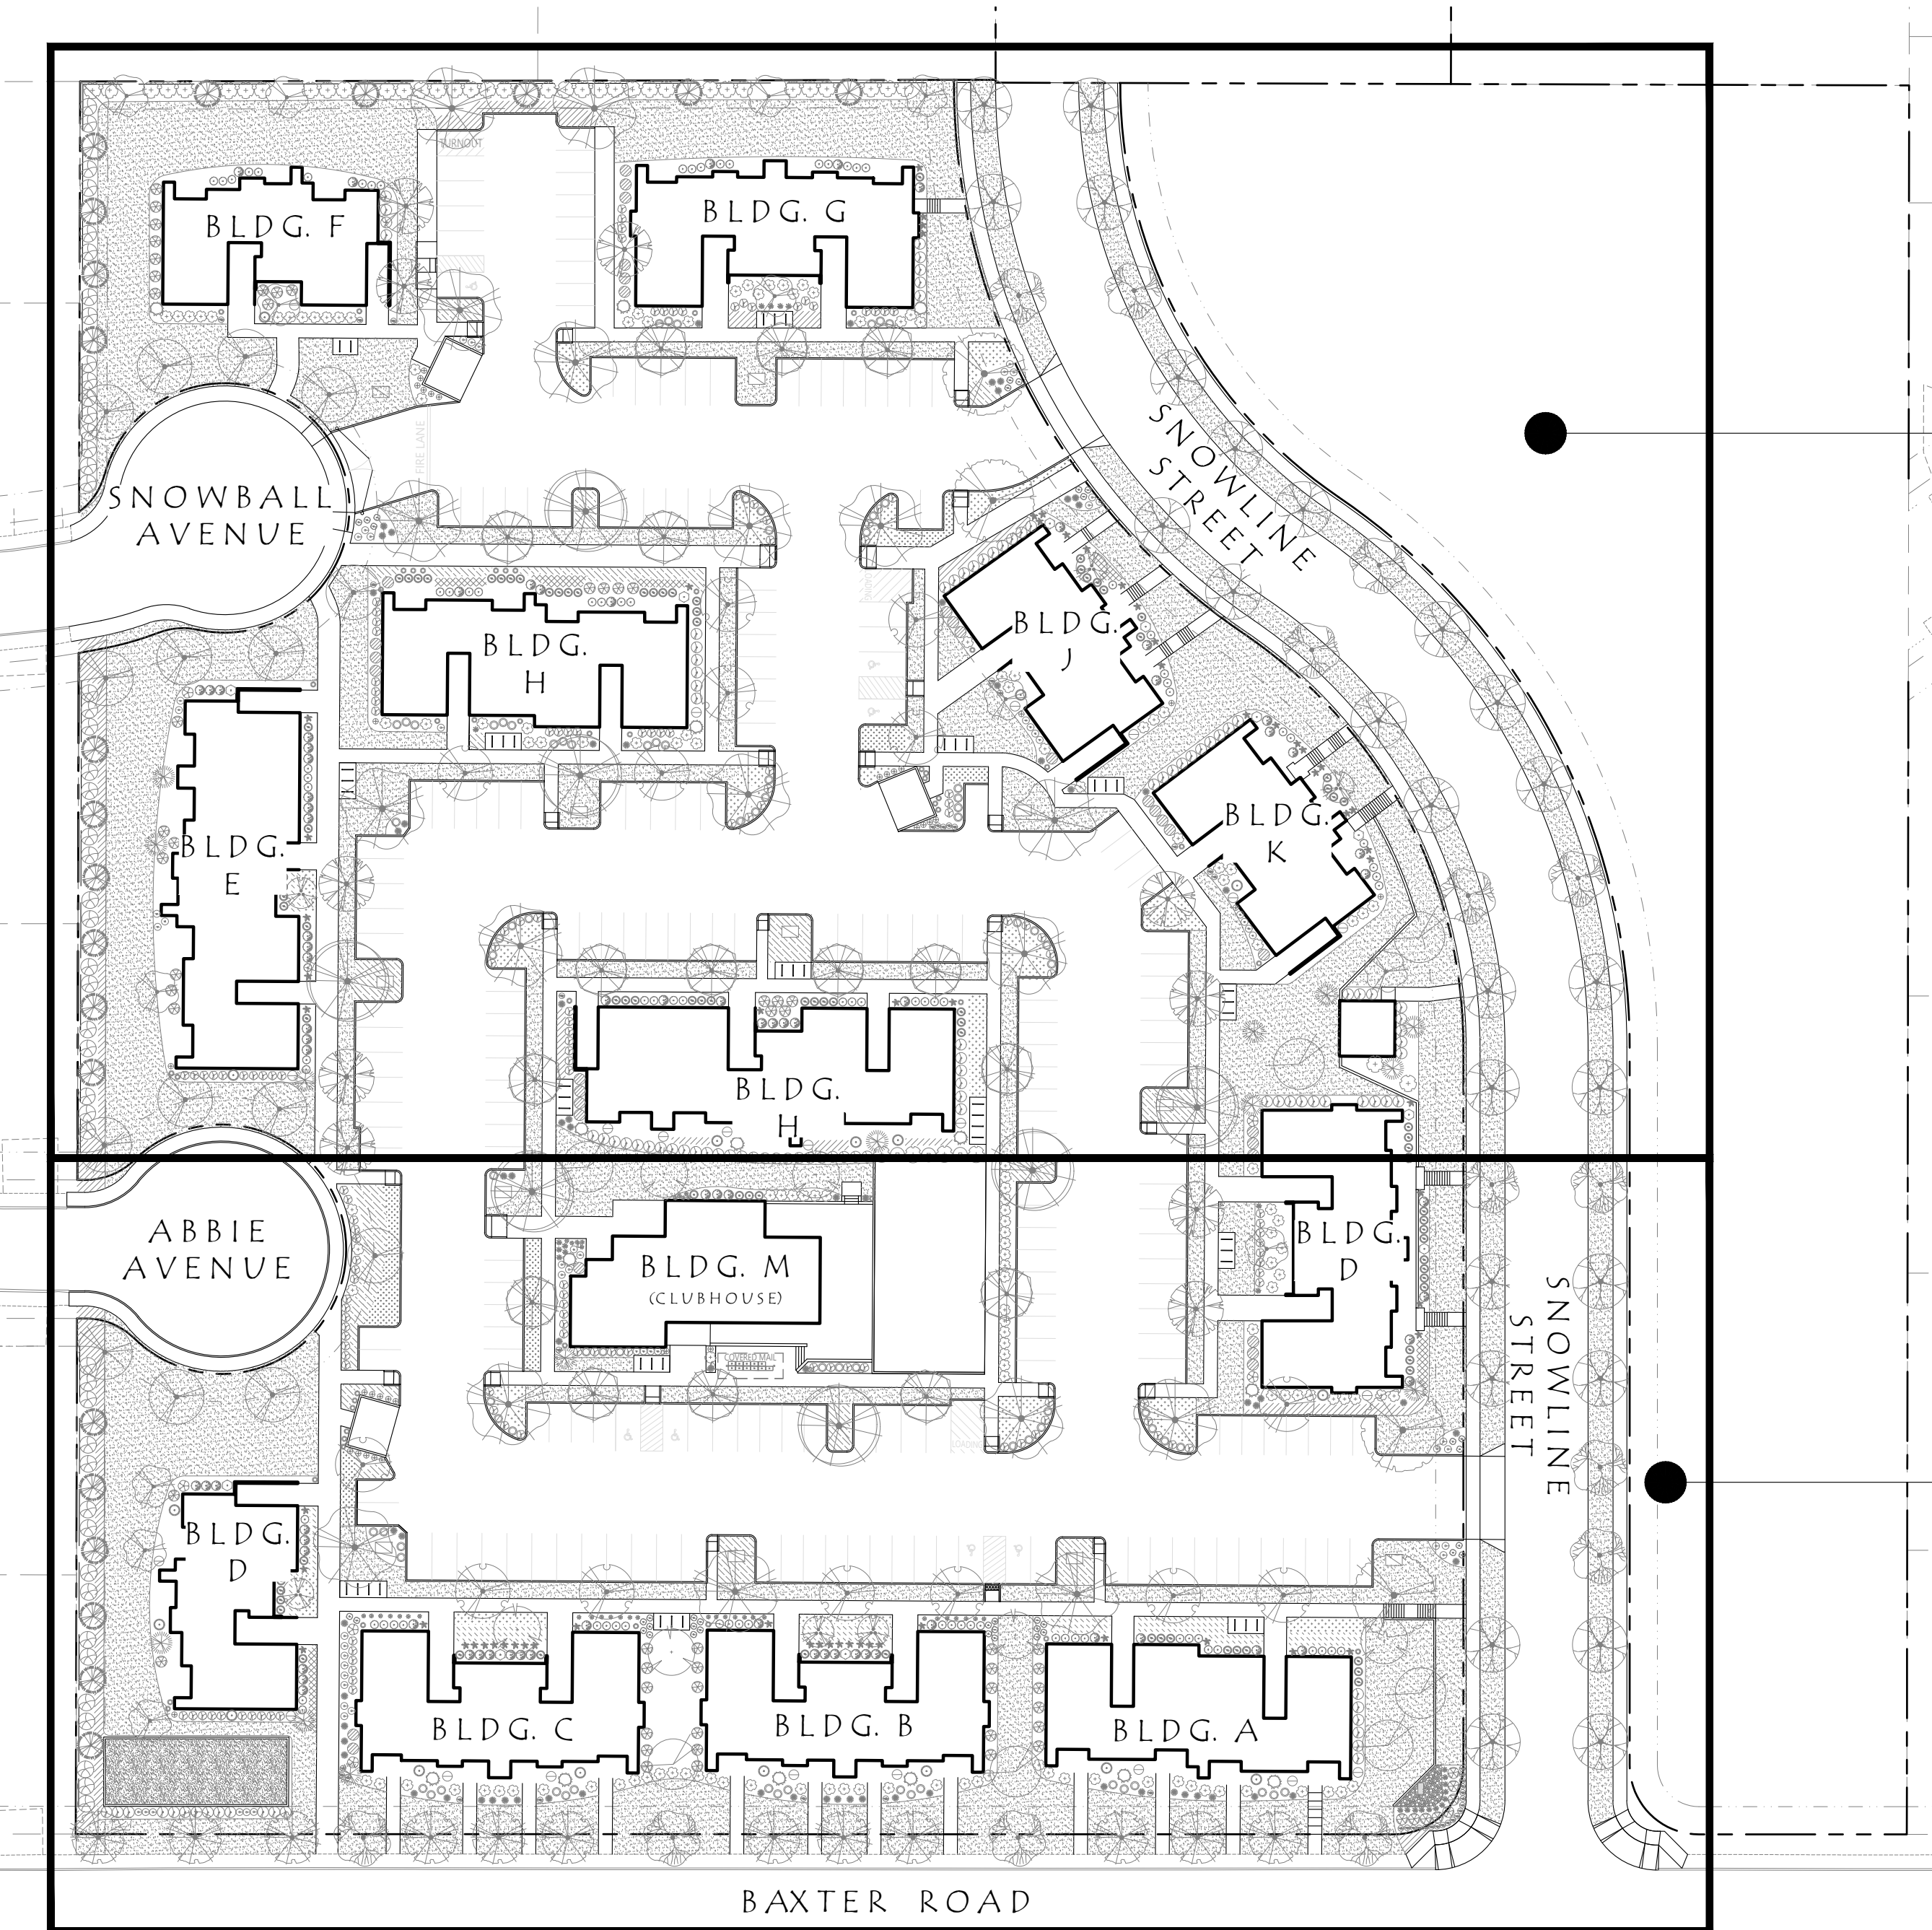

GENERAL NOTES:

- DRAWINGS ARE PRELIMINARY, NOT FOR CONSTRUCTION OR BIDDING.
- SEE ARCHITECTURAL DRAWINGS FOR SITE PLAN AND AREA CALCULATIONS.
- SEE CIVIL DRAWINGS FOR GRADING, UTILITIES, AND STORMWATER INFORMATION.
- PLANTS TO BE SIZED ACCORDING TO SALEM STORMWATER PLANTING REQUIREMENTS. PLANTS TO BE SELECTED FROM APPROVED PLANT LIST .
- STORMWATER FACILITY PLANTINGS TO FOLLOW SALEM STORMWATER PLANTING REQUIREMENTS. PLANTS TO BE SELECTED FROM APPROVED PLANT LIST .
- STREET TREES TO BE SELECTED FROM SALEM APPROVED STREET TREE LIST FOR TREES IN PLANTERS 8' OR WIDER.
- PRELIMINARY PLANTING PLAN SEE SHEETS L1.2 AND L1.3.
- TREE CANOPY PLAN SEE SHEET L1.4.
- LANDSCAPE TO BE IRRIGATED BY AN AUTOMATIC UNDERGROUND SYSTEM DESIGNED BY THE LANDSCAPE ARCHITECT.

Laurus Designs, LLC



1012 Pine Street  
Silverton, Oregon 97381


503.784.6494  
laurusdesigns.com

BAXTER ROAD APARTMENTS

BAXTER ROAD SE  
SALEM, OREGON



PRELIMINARY PLANT SCHEDULE

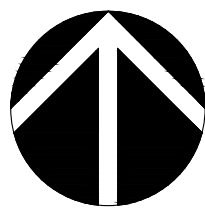

SCALE: 1" = 50' - 0"

0' 25' 50' 100'  
SCALE

JANUARY 30TH, 2025

REVISIONS

# DATE NOTES INITIALS

L1.1

SHEET 2 OF 5

PROJECT #: 1704R