



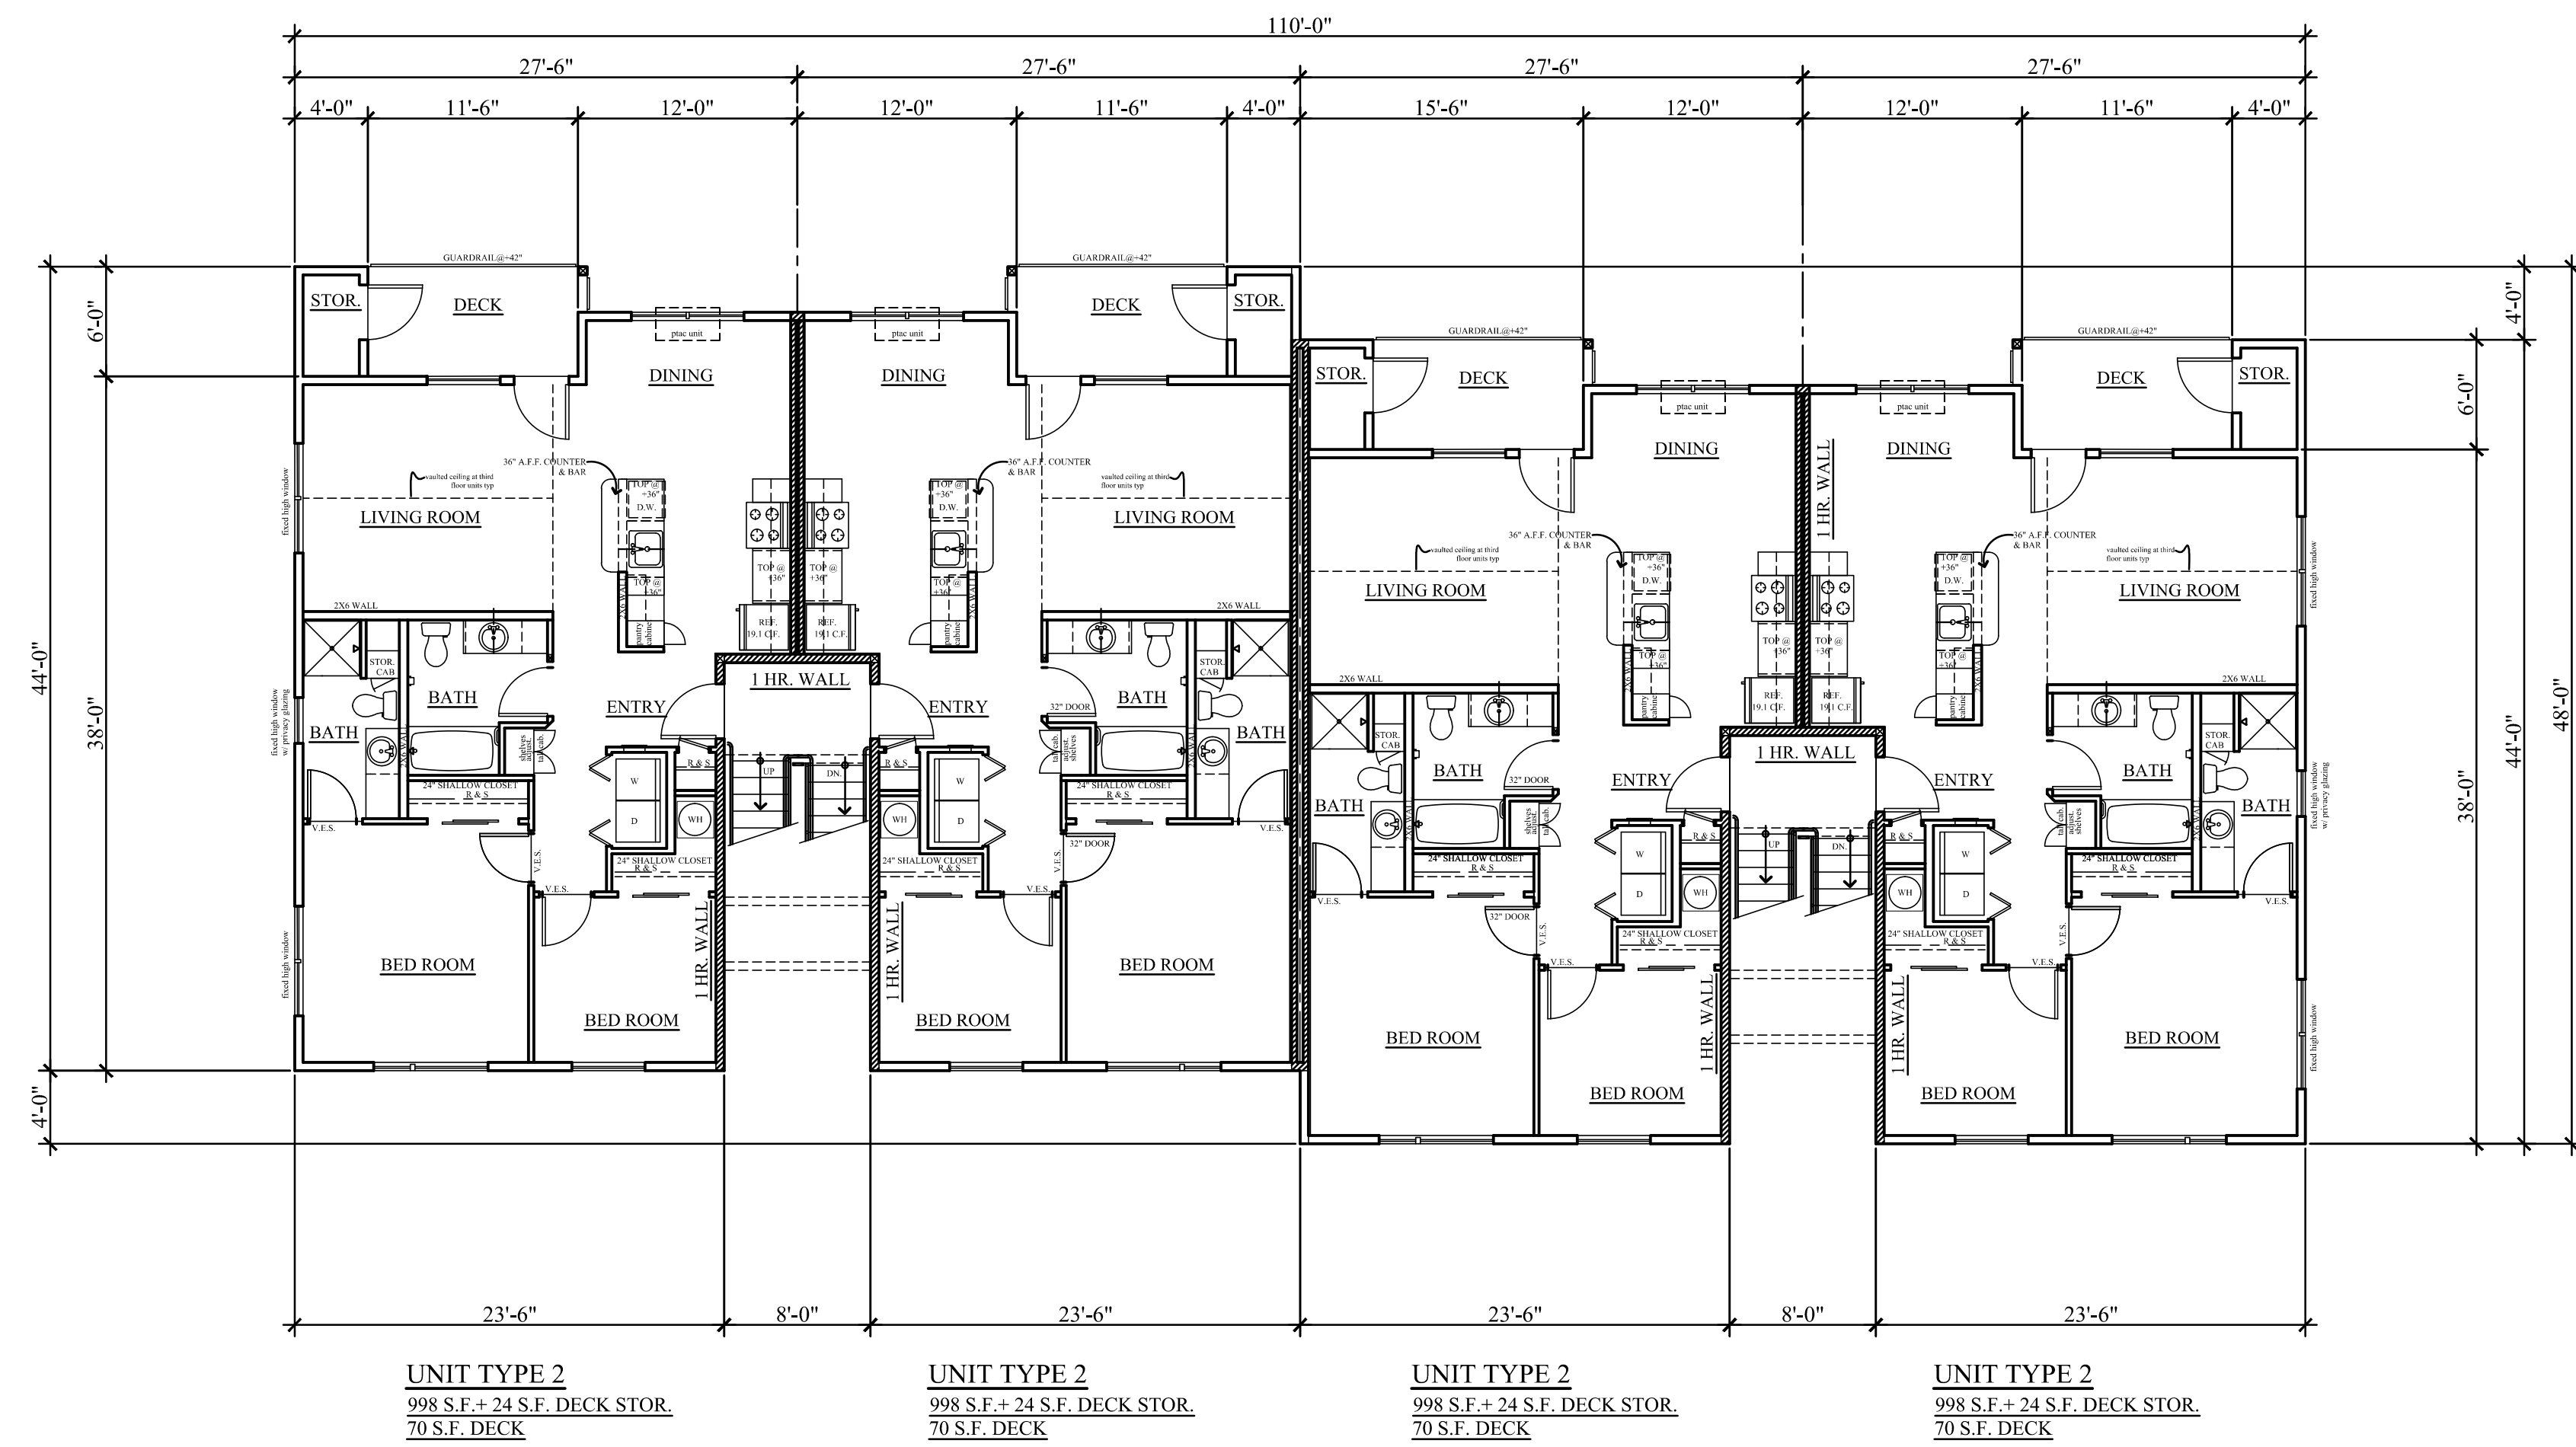

SECOND & THIRD FLOORS

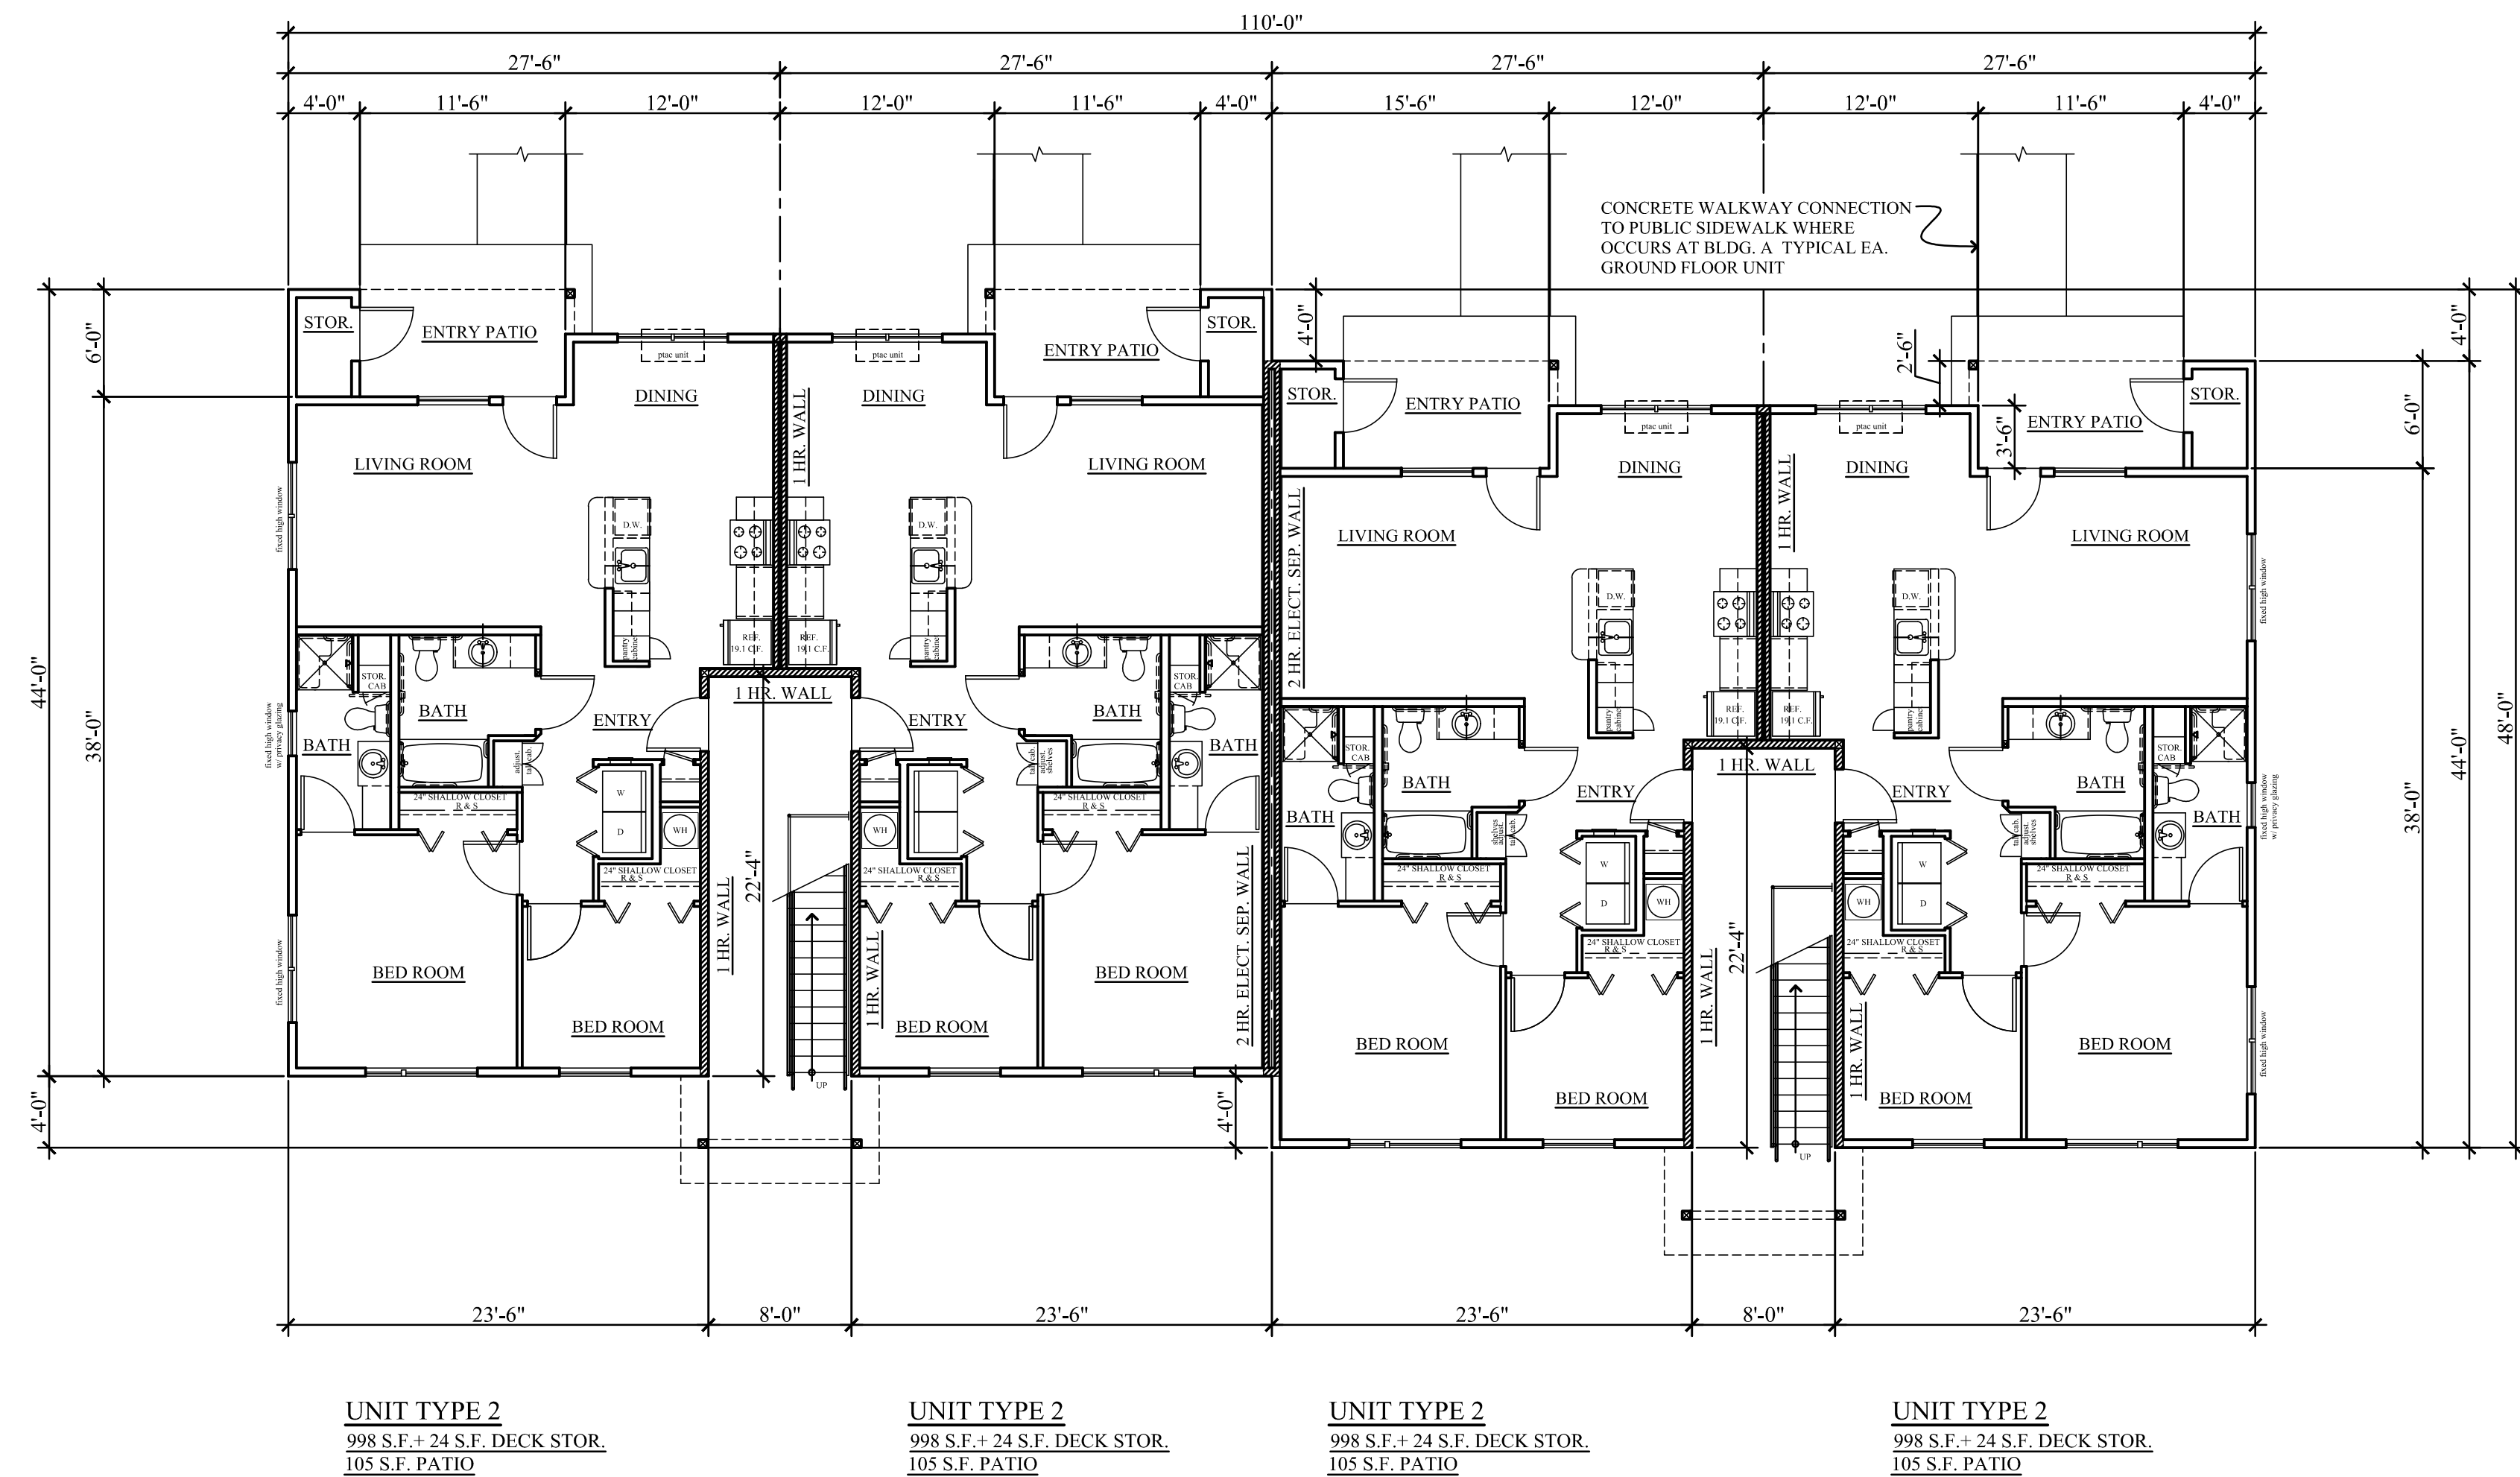

FIRST FLOOR

BLDG. A; BLDG. H similar

PRELIMINARY
NOT FOR
CONSTRUCTION

SCOTT BECK
ARCHITECT, LLC.
361 N.E. Third Avenue
Canby, Oregon 97013
(503) 266-9270

BAXTER RD.
MULTIFAMILY HOUSING
1709 BAXTER RD. S.E.
SALEM, OREGON

DEVELOPER:
NEIGHBORLY VENTURES, INC.
2595 RIVER ROAD S., SUITE 100
SALEM, OR 97302, TEL.: (503) 990-8909

12-PLEX
BLDG. TYPE II
FLOOR PLANS

BLDGS. A & H

revisions:

date: 1-27-2025
scale: 1/8"=1'-0"
drawn: S.R.B.
job no: 2411

A2.3