


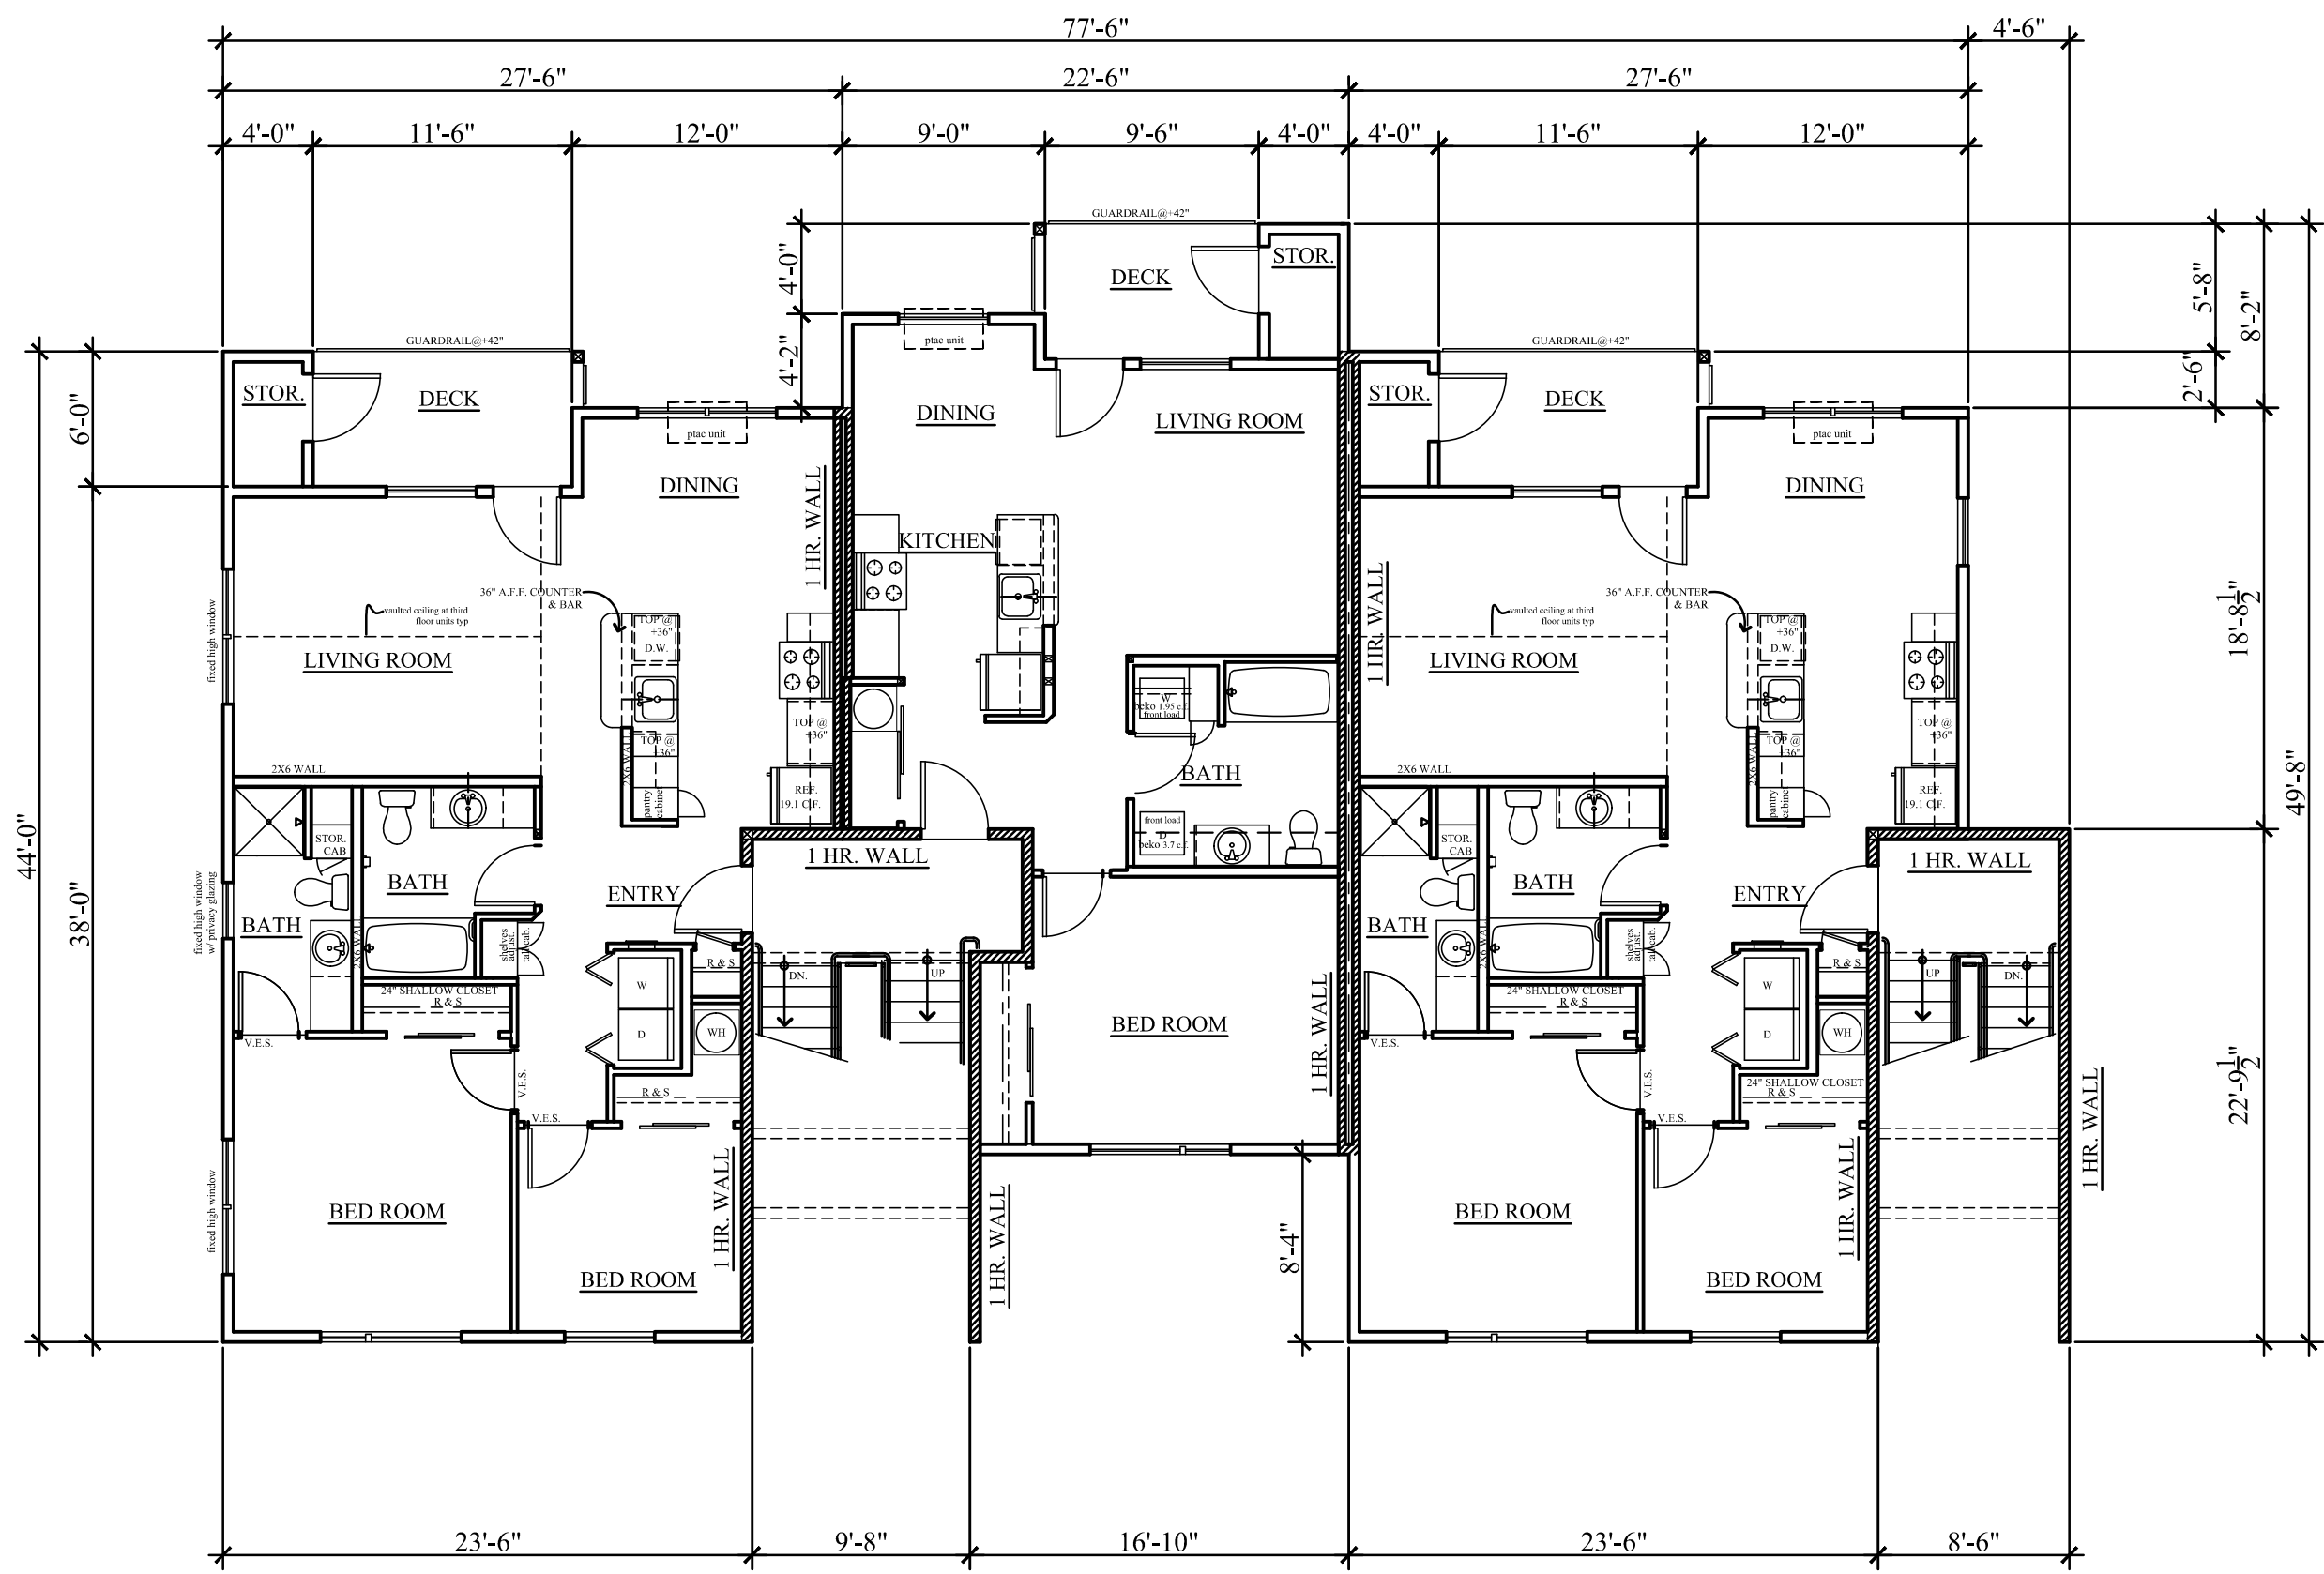


UNIT TYPE 2
998 S.F. + 24 S.F. DECK STOR.
70 S.F. DECK

UNIT TYPE 1
722 S.F. + 24 S.F. DECK STOR.
58 S.F. DECK

UNIT TYPE 2.1
998 S.F. + 24 S.F. DECK STOR.
70 S.F. DECK

SECOND & THIRD FLOORS

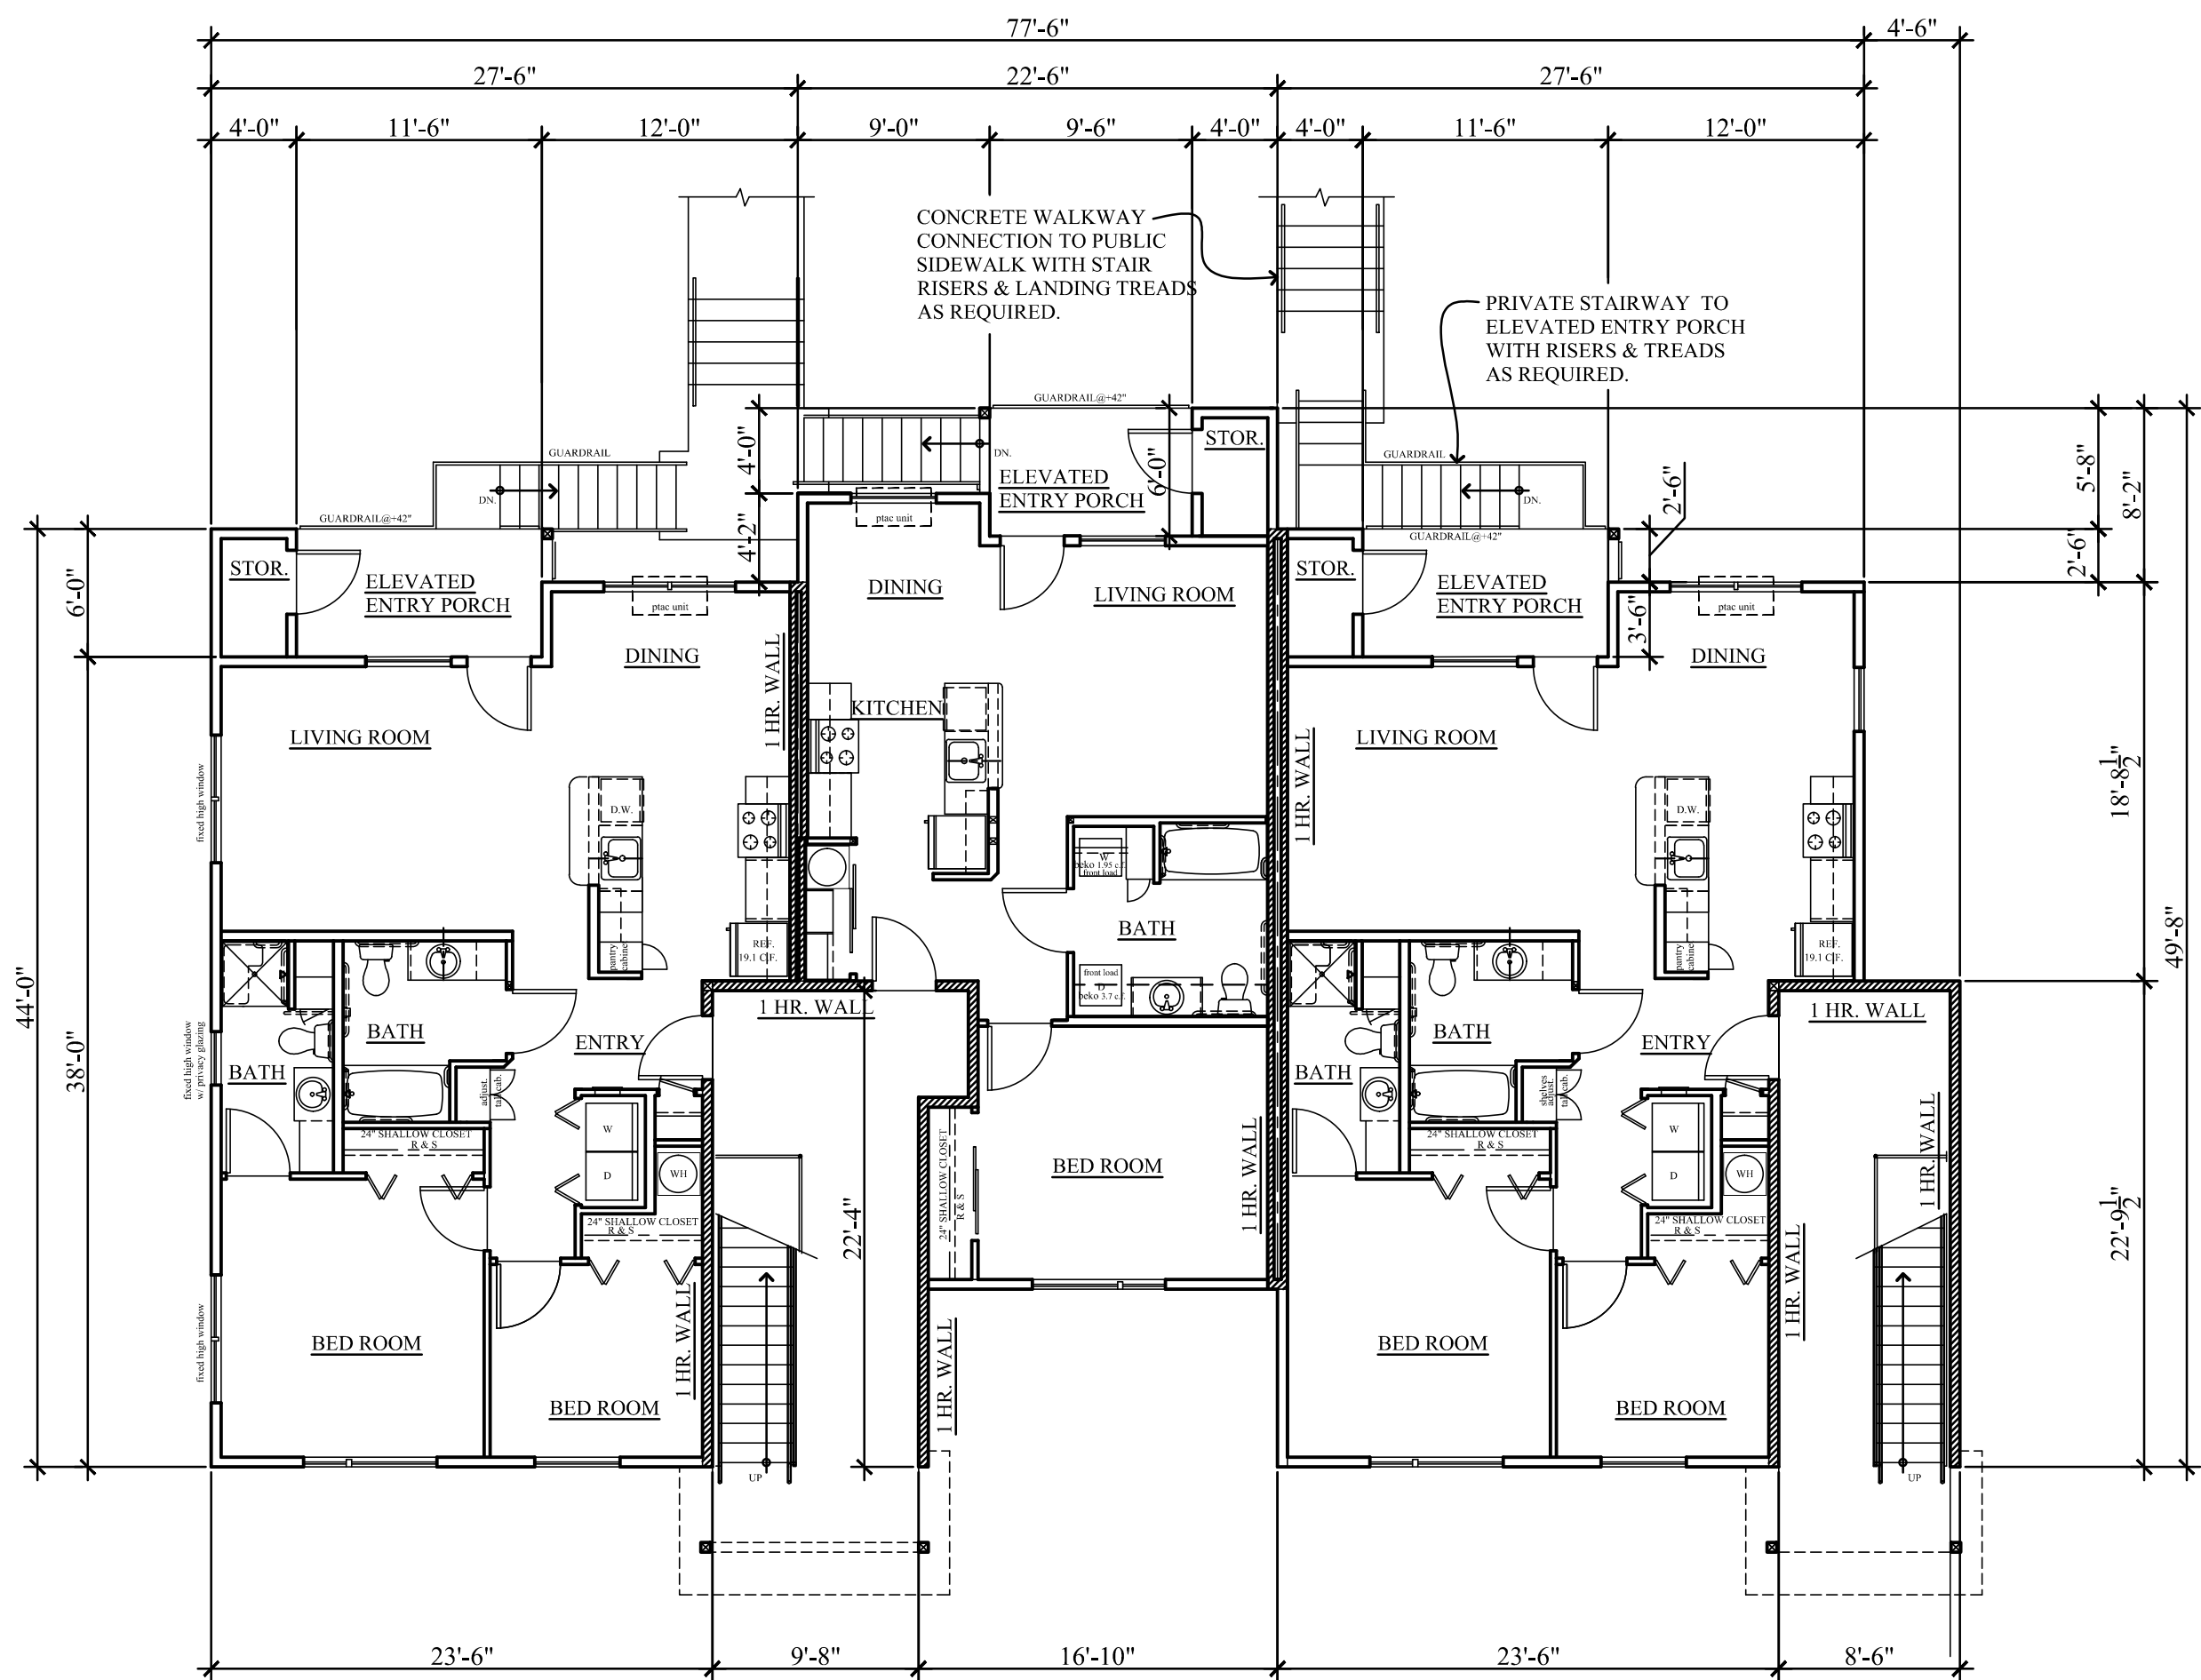


UNIT TYPE 2
998 S.F. + 24 S.F. DECK STOR.
70 S.F. ELEVATED DECK

UNIT TYPE 1
722 S.F. + 24 S.F. DECK STOR.
58 S.F. ELEVATED DECK

UNIT TYPE 2.1
998 S.F. + 24 S.F. DECK STOR.
70 S.F. ELEVATED DECK

FIRST FLOOR

BLDG. K

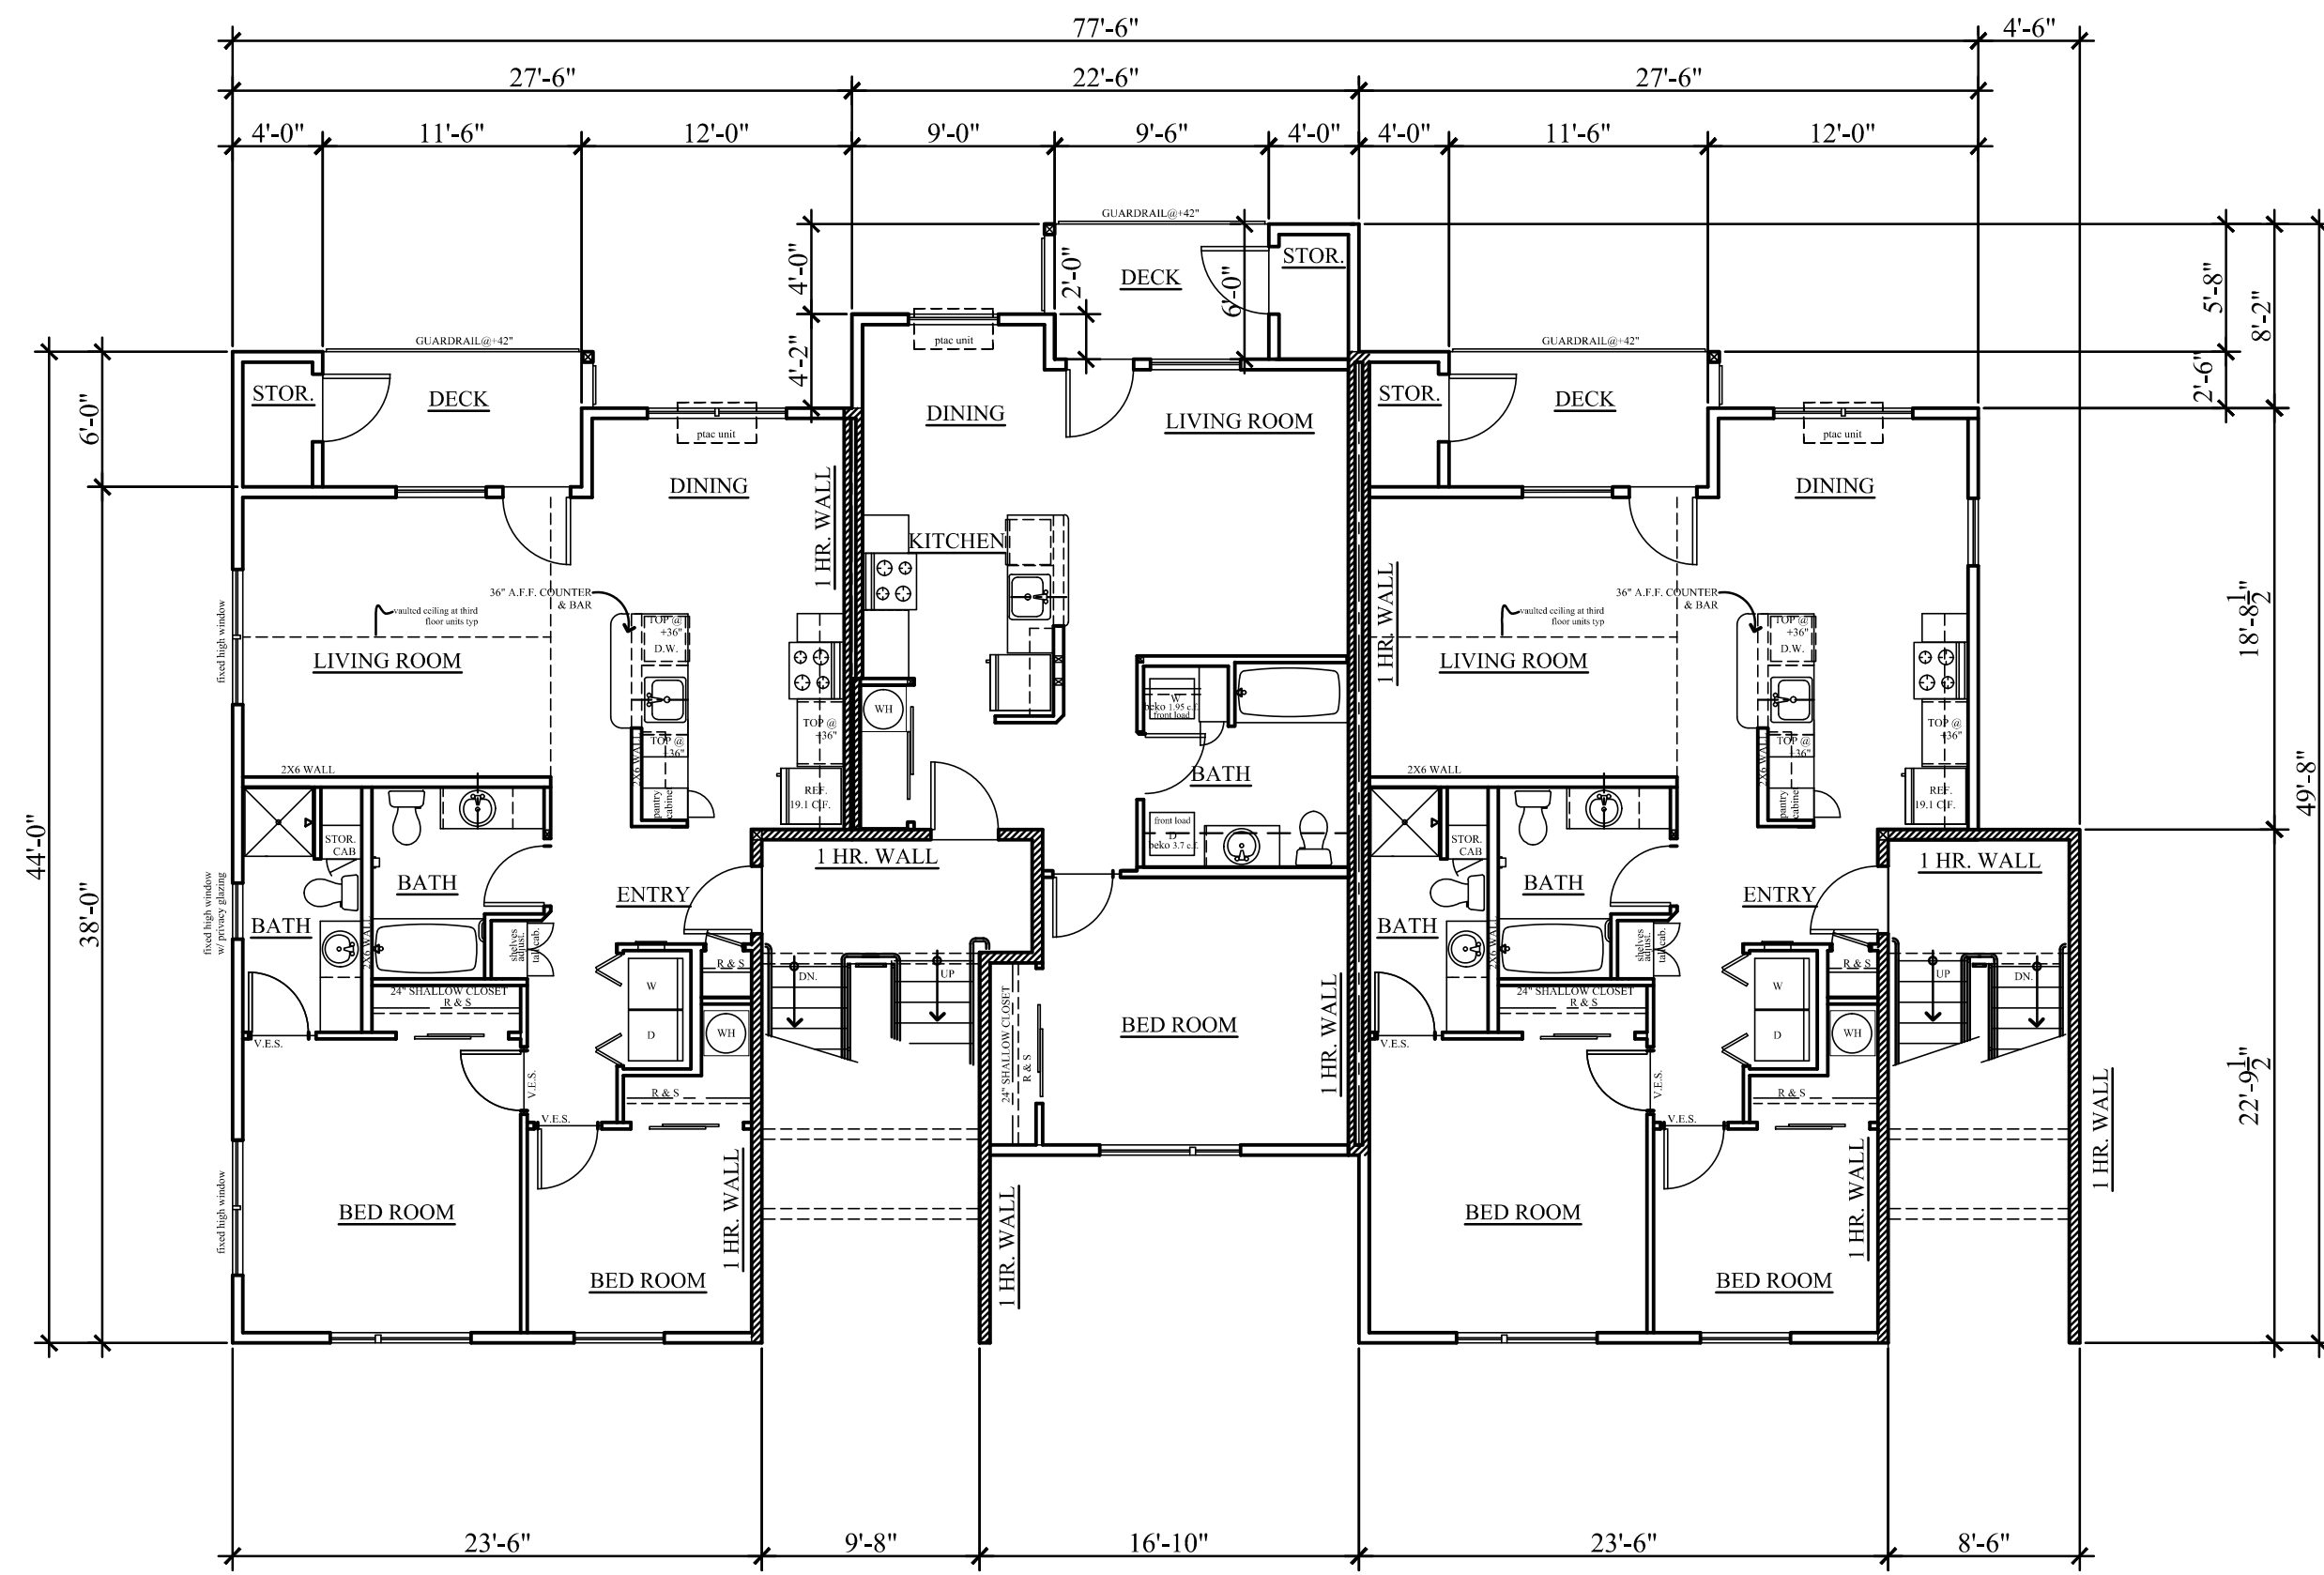


UNIT TYPE 2
998 S.F. + 24 S.F. DECK STOR.
70 S.F. DECK

UNIT TYPE 1
722 S.F. + 24 S.F. DECK STOR.
58 S.F. DECK

UNIT TYPE 2.1
998 S.F. + 24 S.F. DECK STOR.
70 S.F. DECK

SECOND & THIRD FLOORS

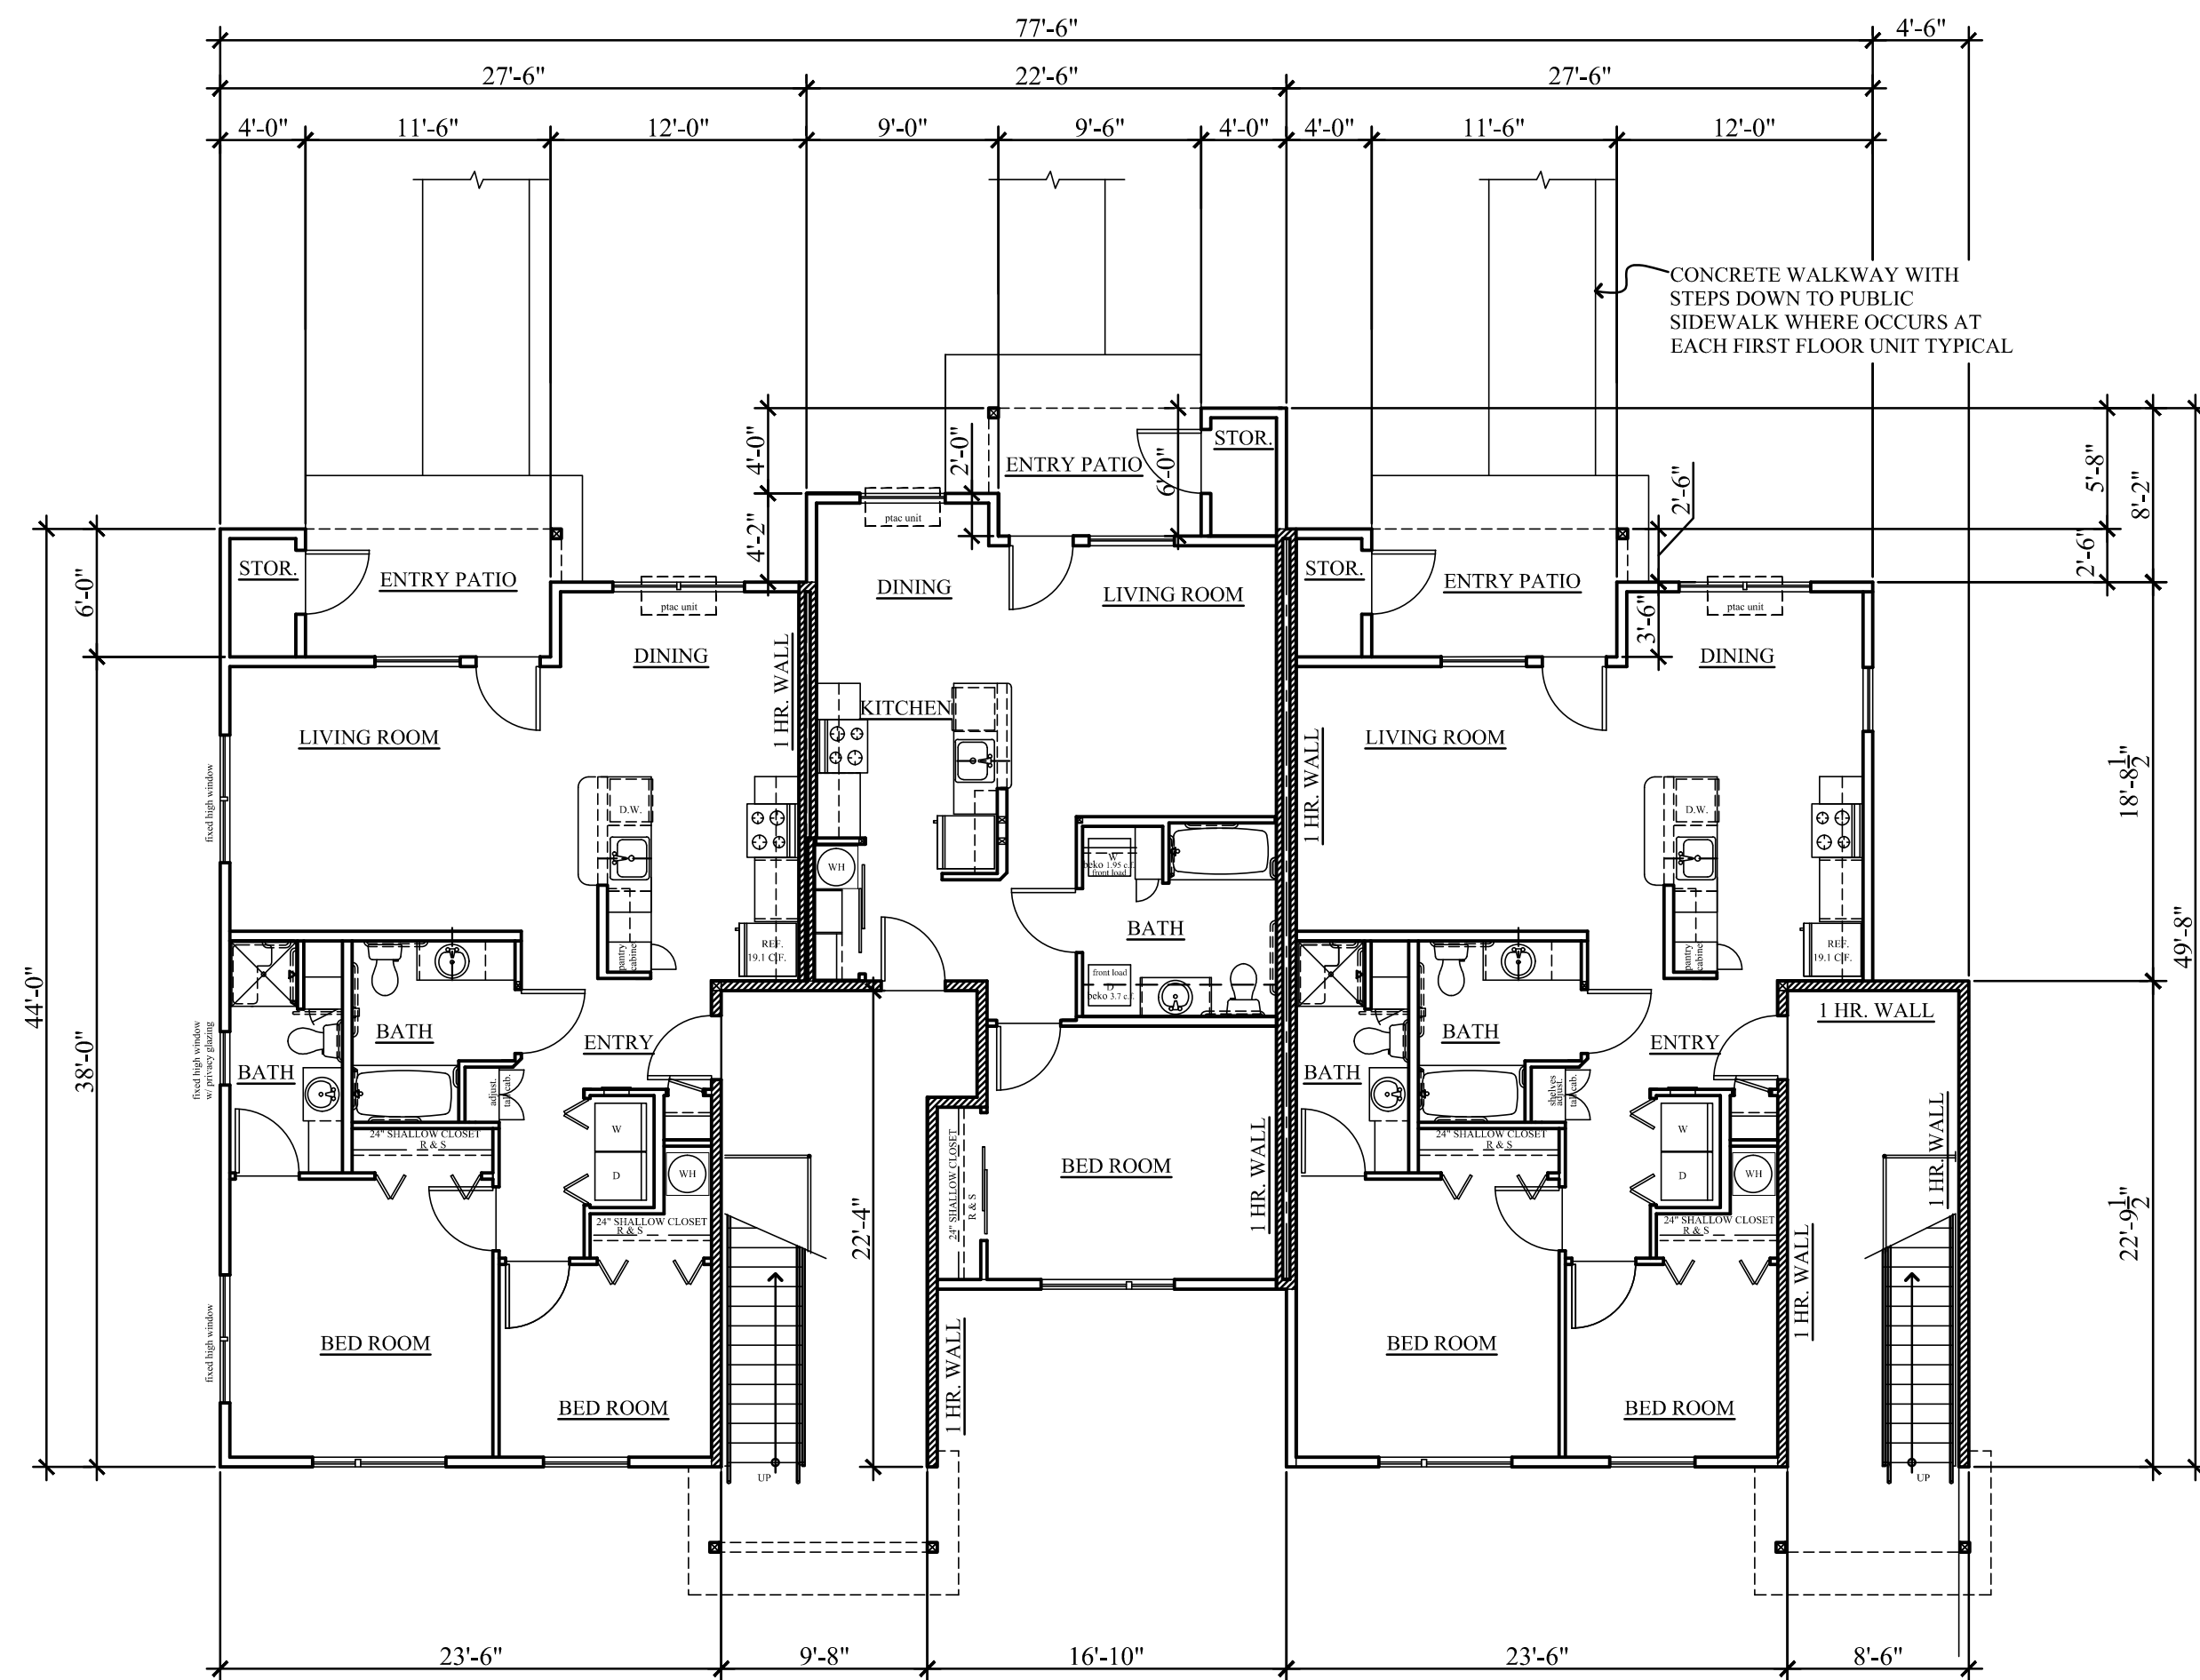

UNIT TYPE 2
998 S.F. + 24 S.F. DECK STOR.
105 S.F. PATIO

UNIT TYPE 1
722 S.F. + 24 S.F. DECK STOR.
97 S.F. PATIO

UNIT TYPE 2.1
998 S.F. + 24 S.F. DECK STOR.
105 S.F. PATIO

FIRST FLOOR

BLDG. J

PRELIMINARY
NOT FOR
CONSTRUCTION

SCOTT BECK
ARCHITECT, LLC.
361 N.E. Third Avenue
Canby, Oregon 97013
(503) 266-9270

BAXTER RD.
MULTIFAMILY HOUSING
1709 BAXTER RD. S.E.
SALEM, OREGON

DEVELOPER:
NEIGHBORLY VENTURES, INC.
2595 RIVER ROAD S., SUITE 100
SALEM, OR 97302, TEL.: (503) 990-8909

9-PLEX
BLDG. TYPE I
FLOOR PLANS
BLDGS. J & K

revisions:

date: 1-27-2025

scale: 1/8"=1'-0"

drawn: S.R.B.

job no: 2411

A2.2