

PRELIMINARY
NOT FOR
CONSTRUCTION

SCOTT BECK
ARCHITECT, LLC
361 N.E. Third Avenue
Canby, Oregon 97013
(503) 266-9270

BAXTER RD.
MULTIFAMILY HOUSING
1709 BAXTER RD. S.E.
SALEM, OREGON


DEVELOPER:
NEIGHBORLY VENTURES, INC.
2595 RIVER ROAD S., SUITE 100
SALEM, OR 97302, TEL.: (503) 950-8909

15-PLEX
BLDG. TYPE IV
EXTERIOR
ELEVATIONS
BLDG. E

revisions:

date: 1-27-2025
scale: 5/32"=1'-0"
drawn: S.R.B.
job no: 2411

A5.5

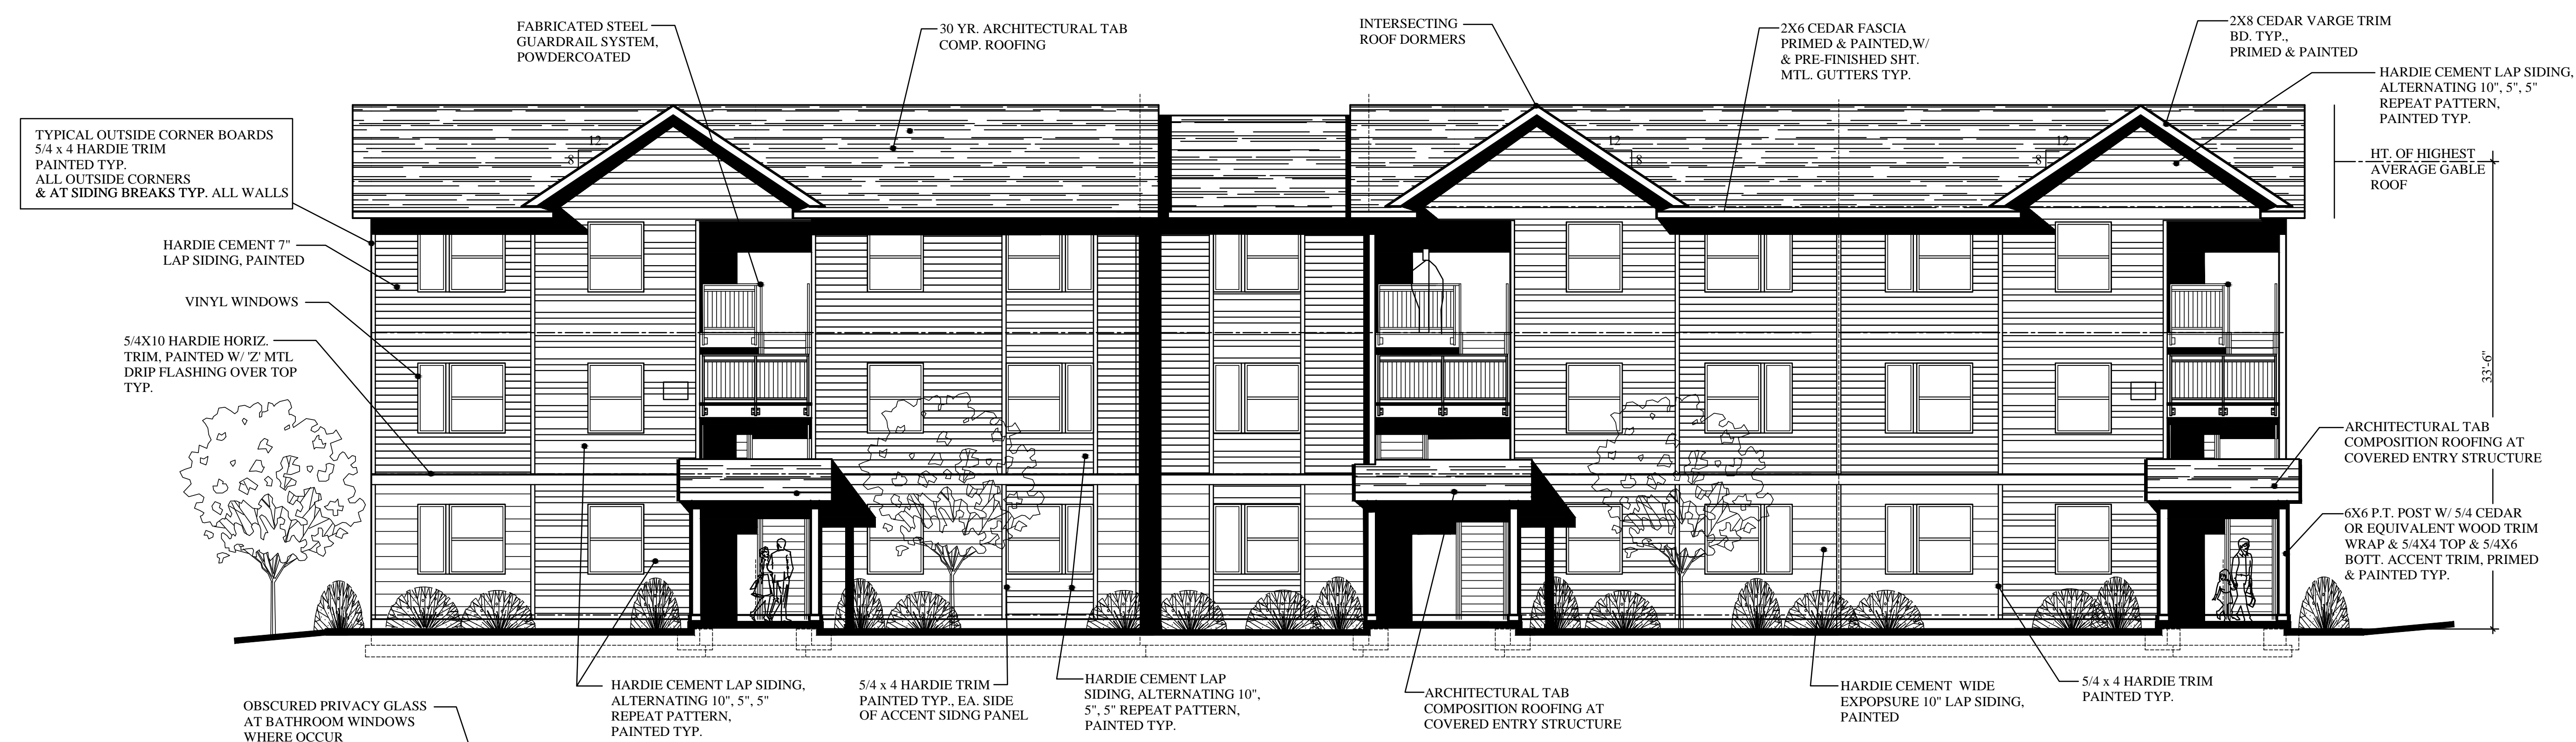

FRONT ELEVATION 15-PLEX



LEFT END ELEVATION 15-PLEX

BLDG. E



RIGHT END ELEVATION 15-PLEX



REAR ELEVATION 15-PLEX