

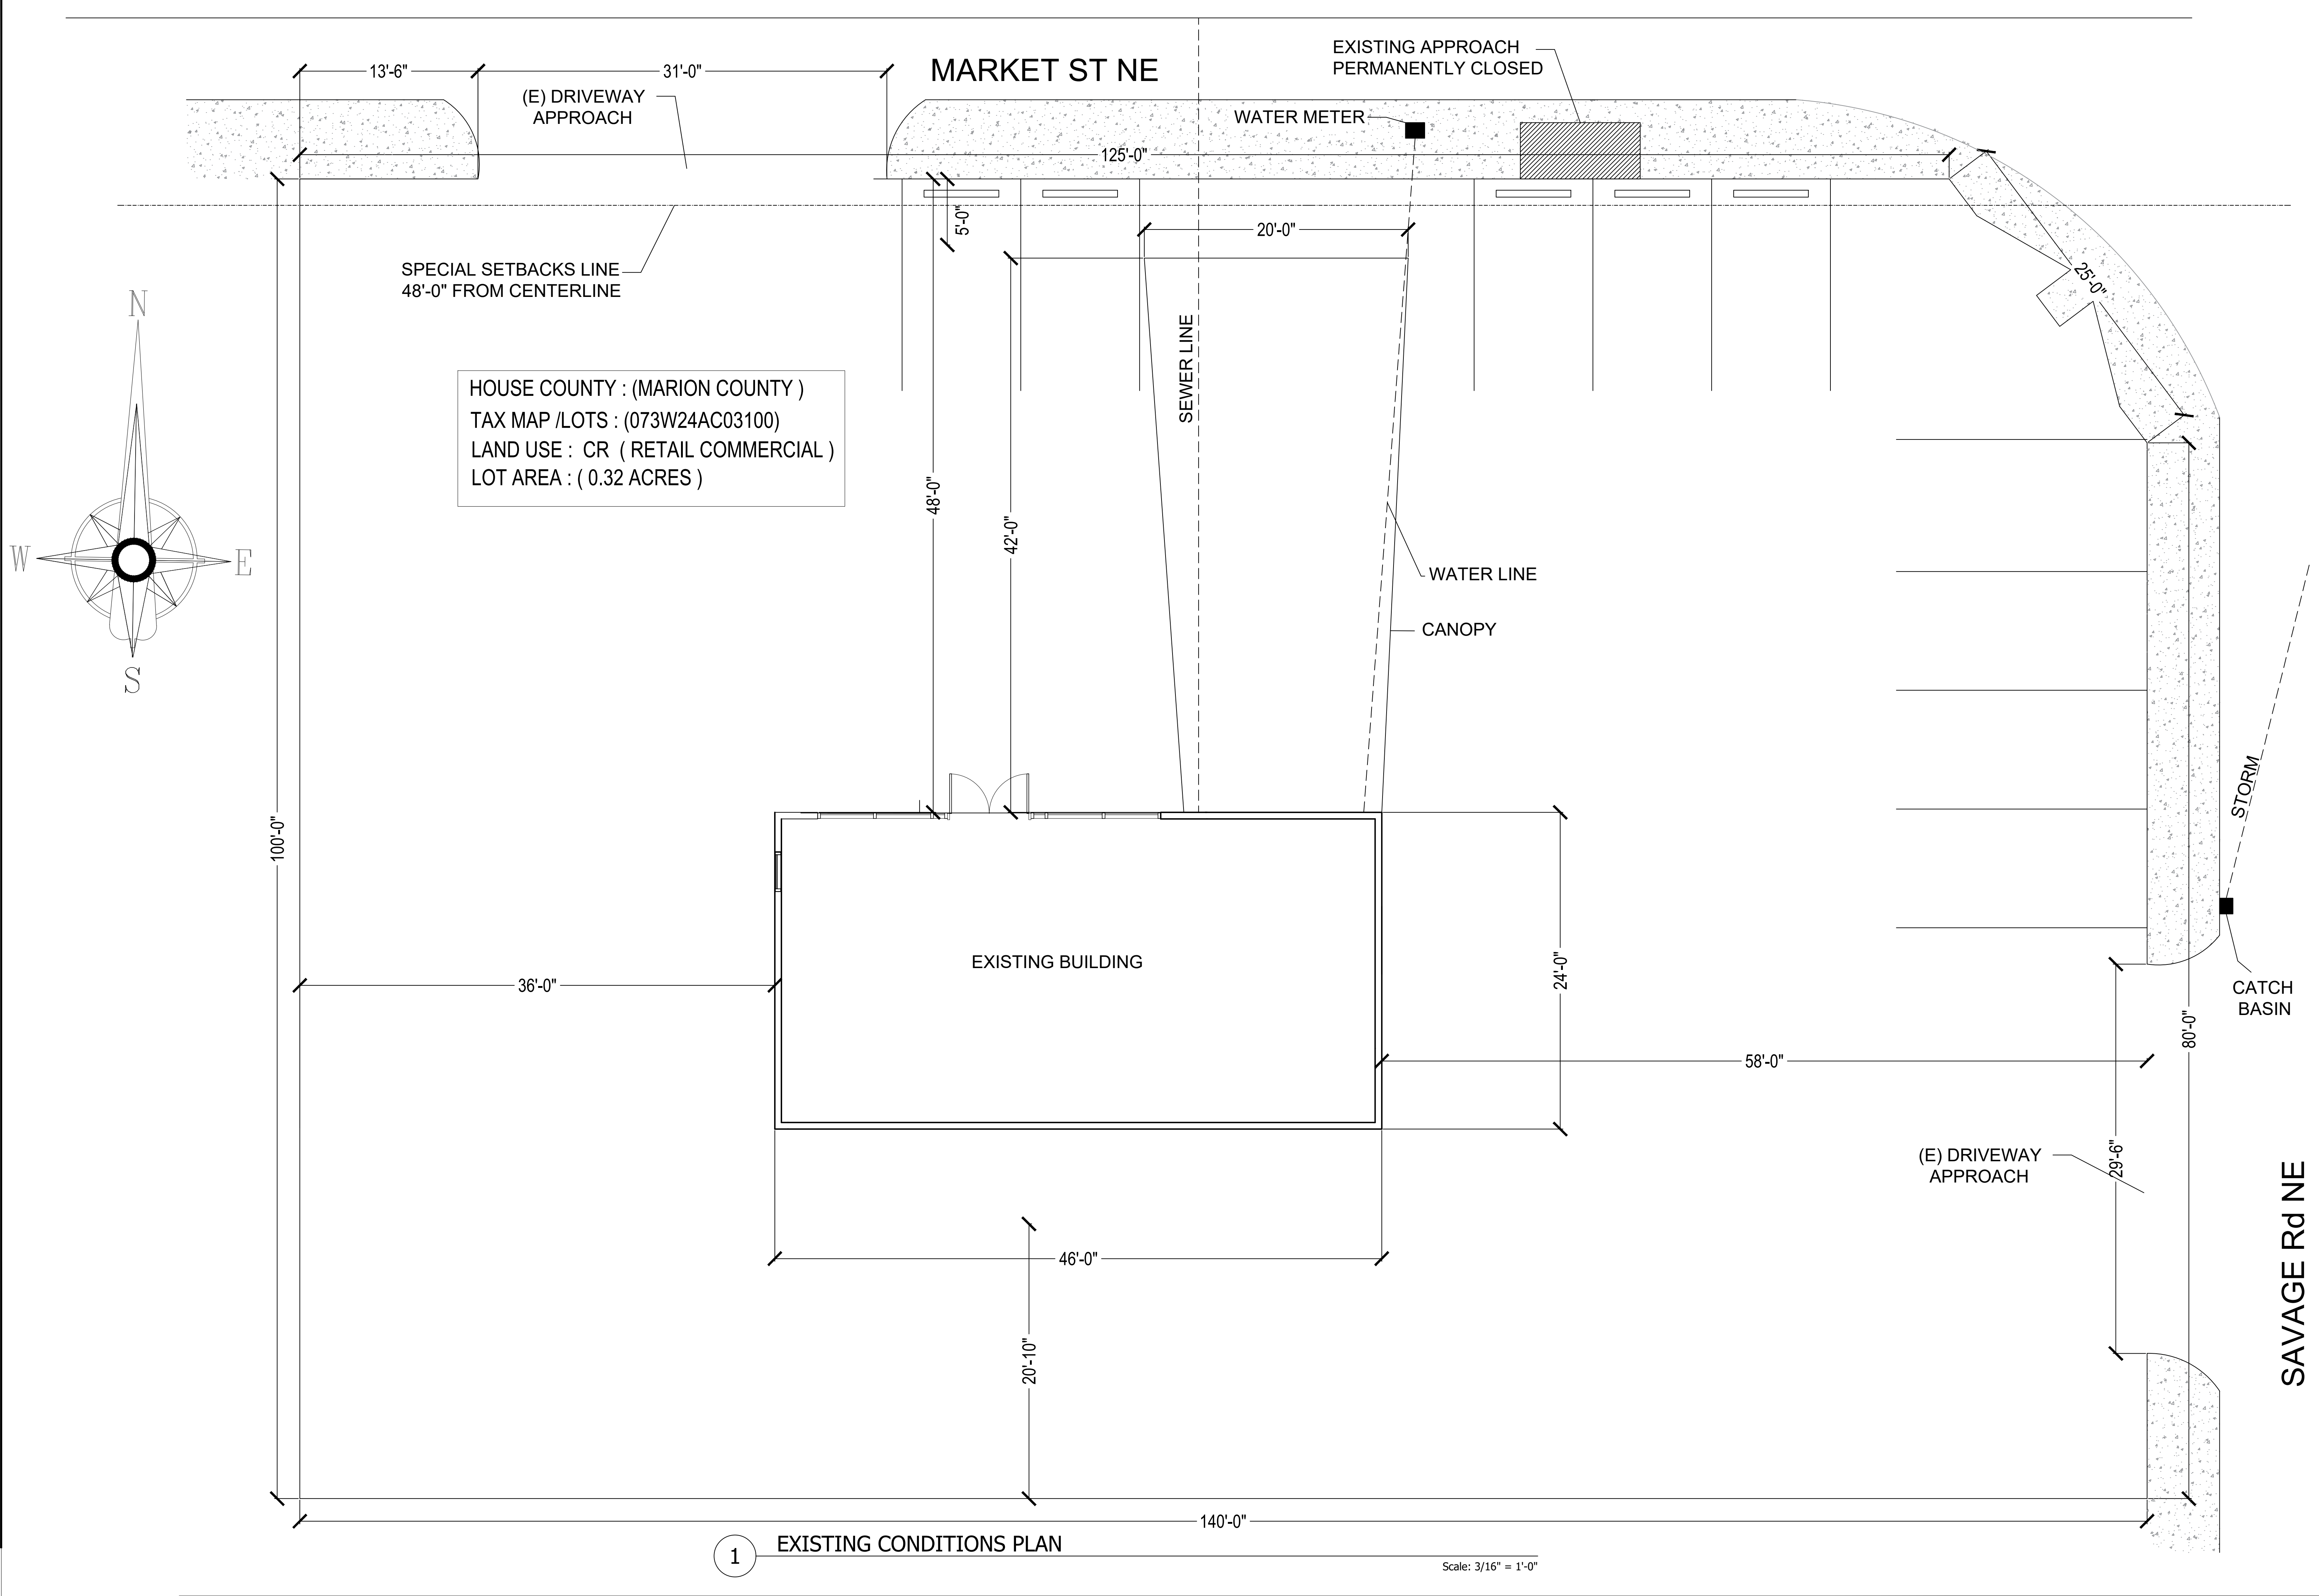
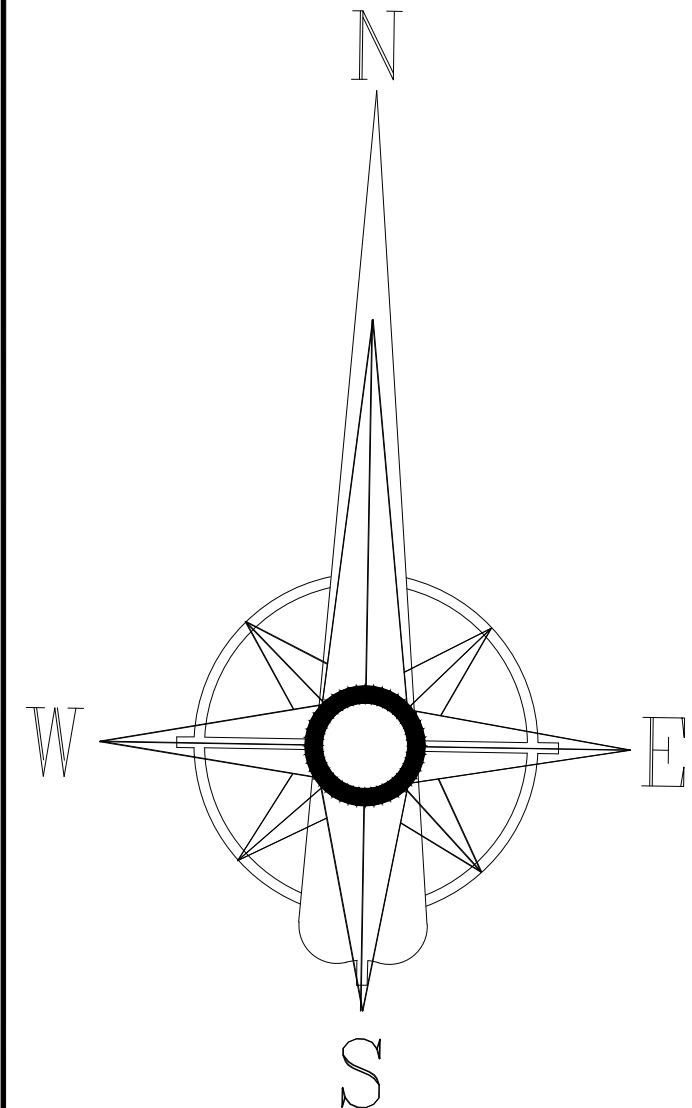


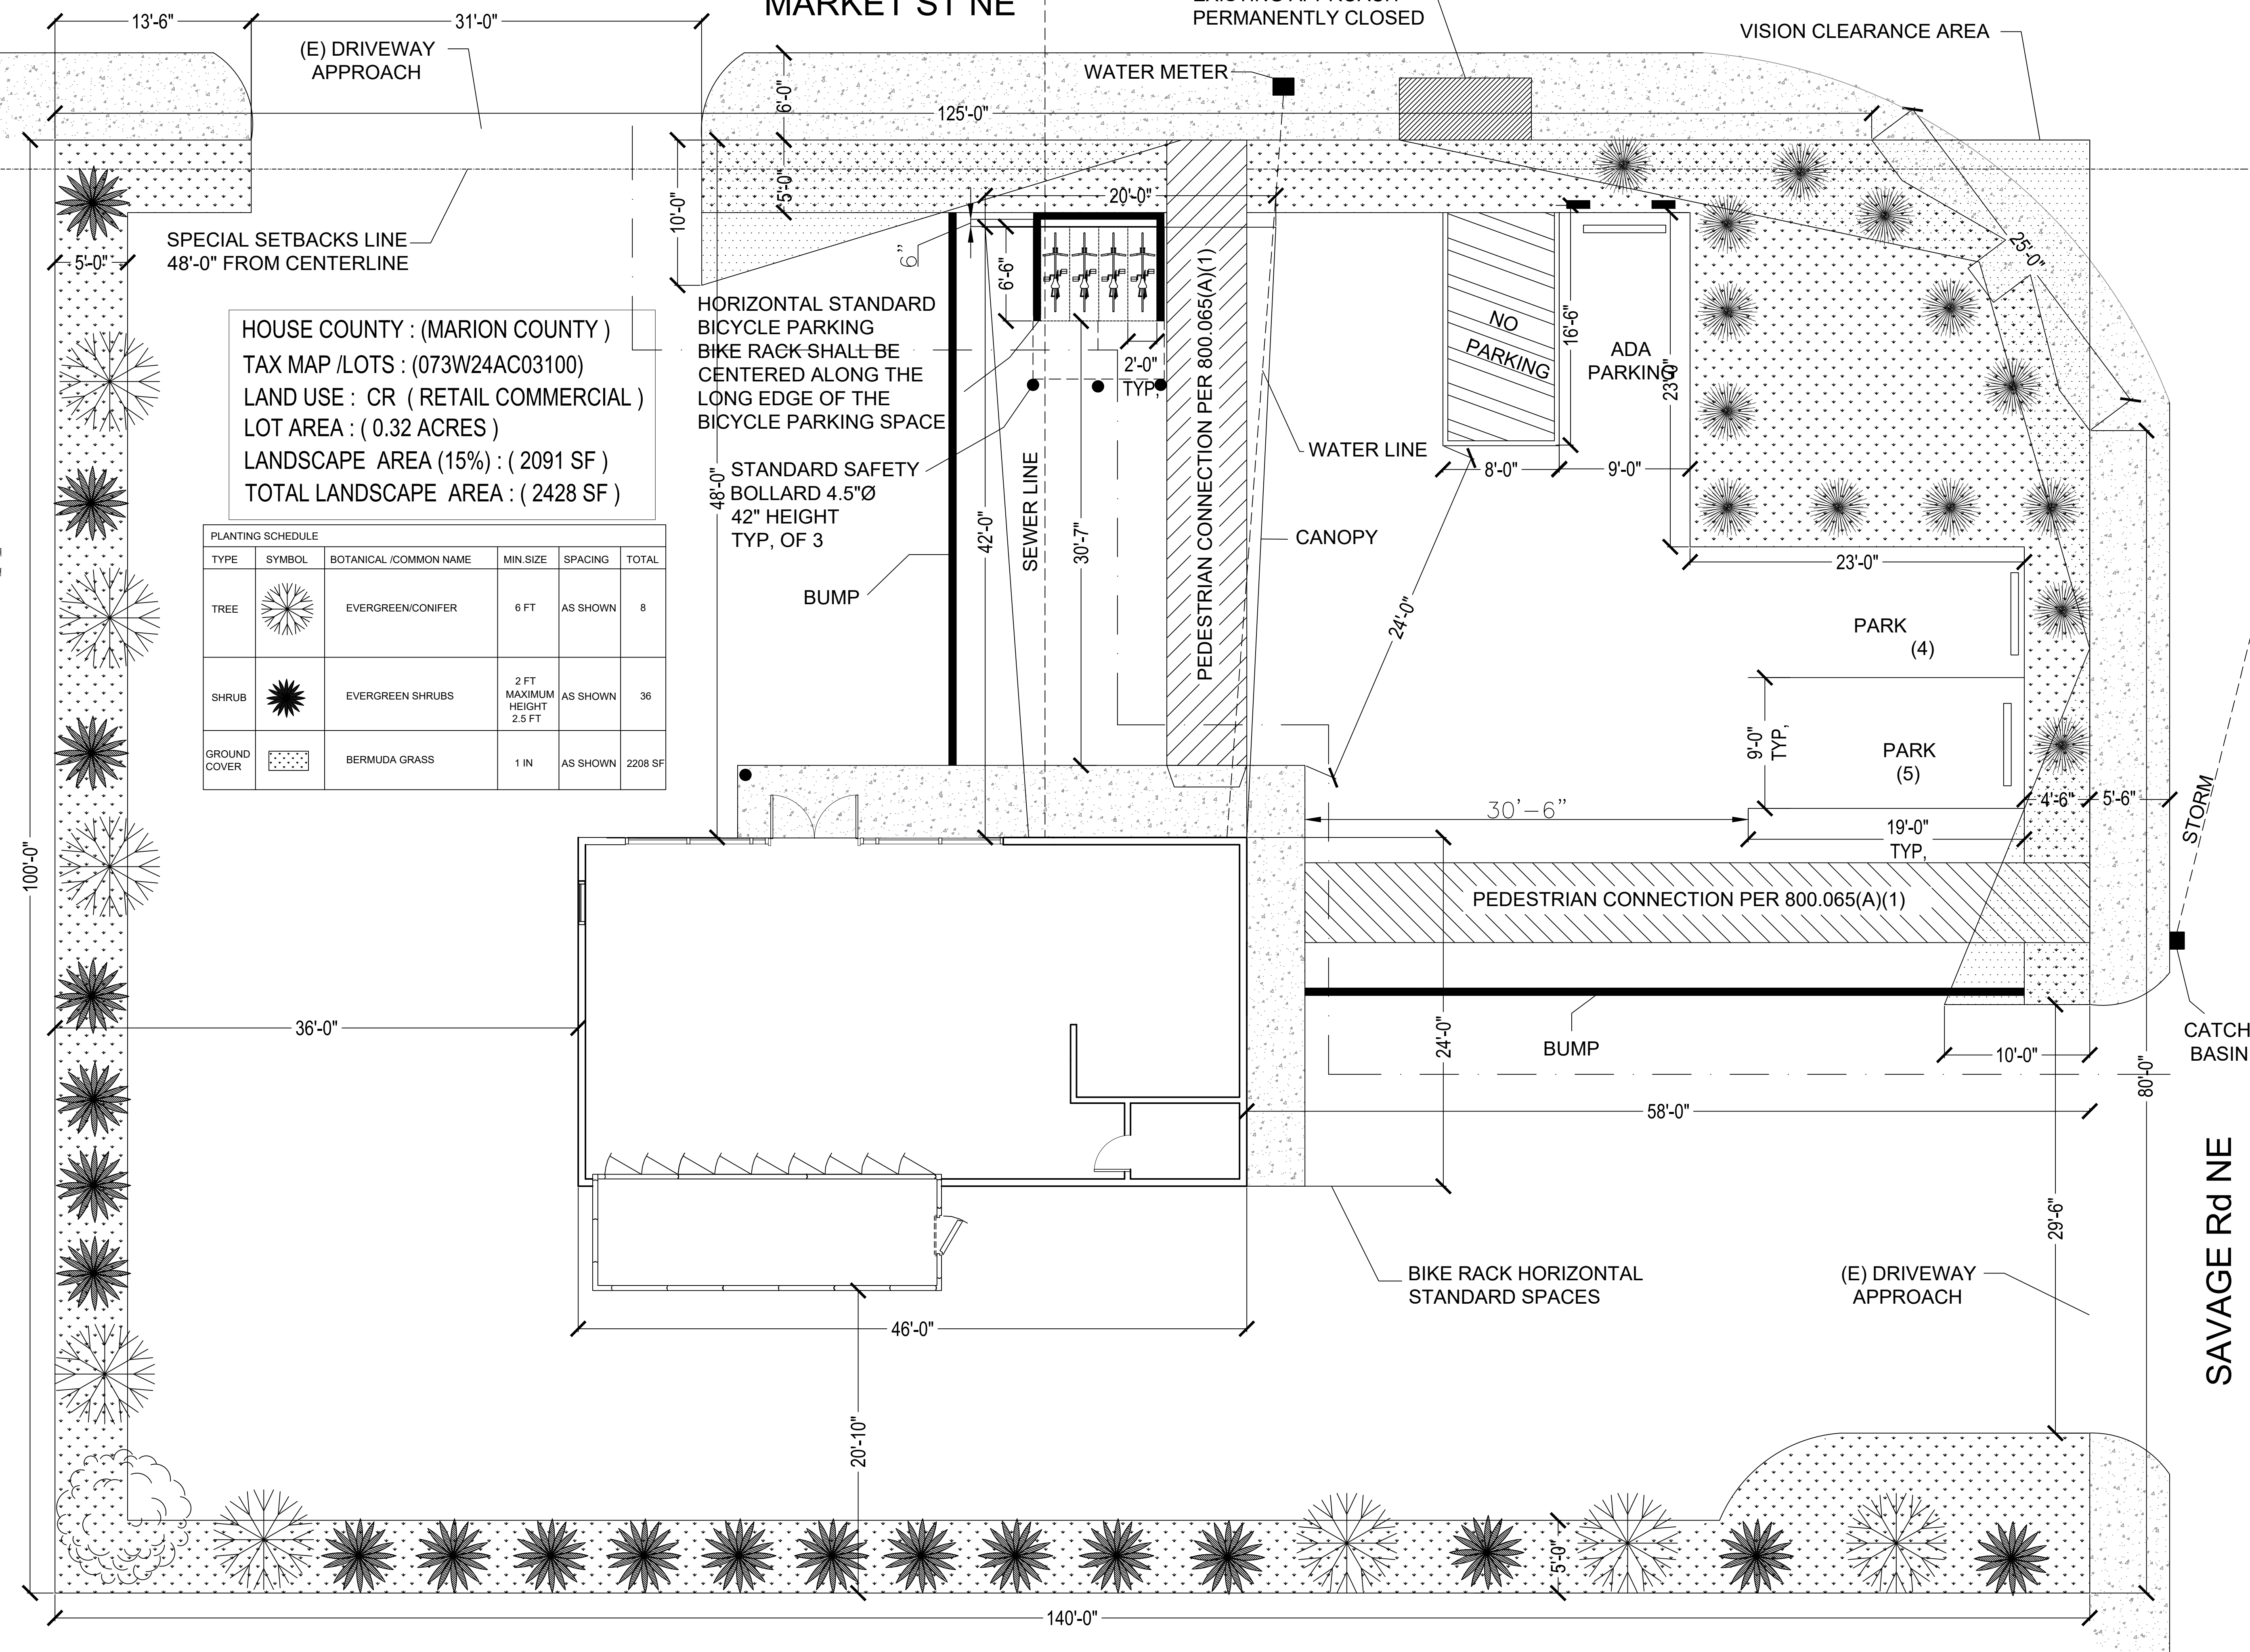

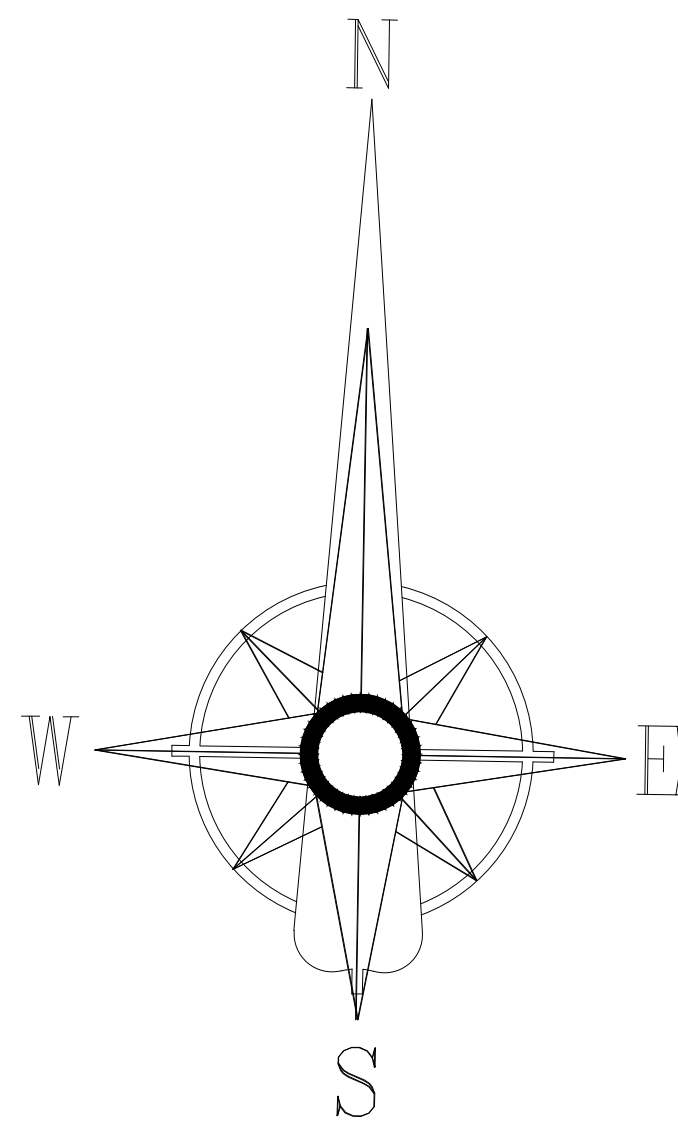

1 SITE PLAN VIEW

Scale: 3/16" = 1'-0"