


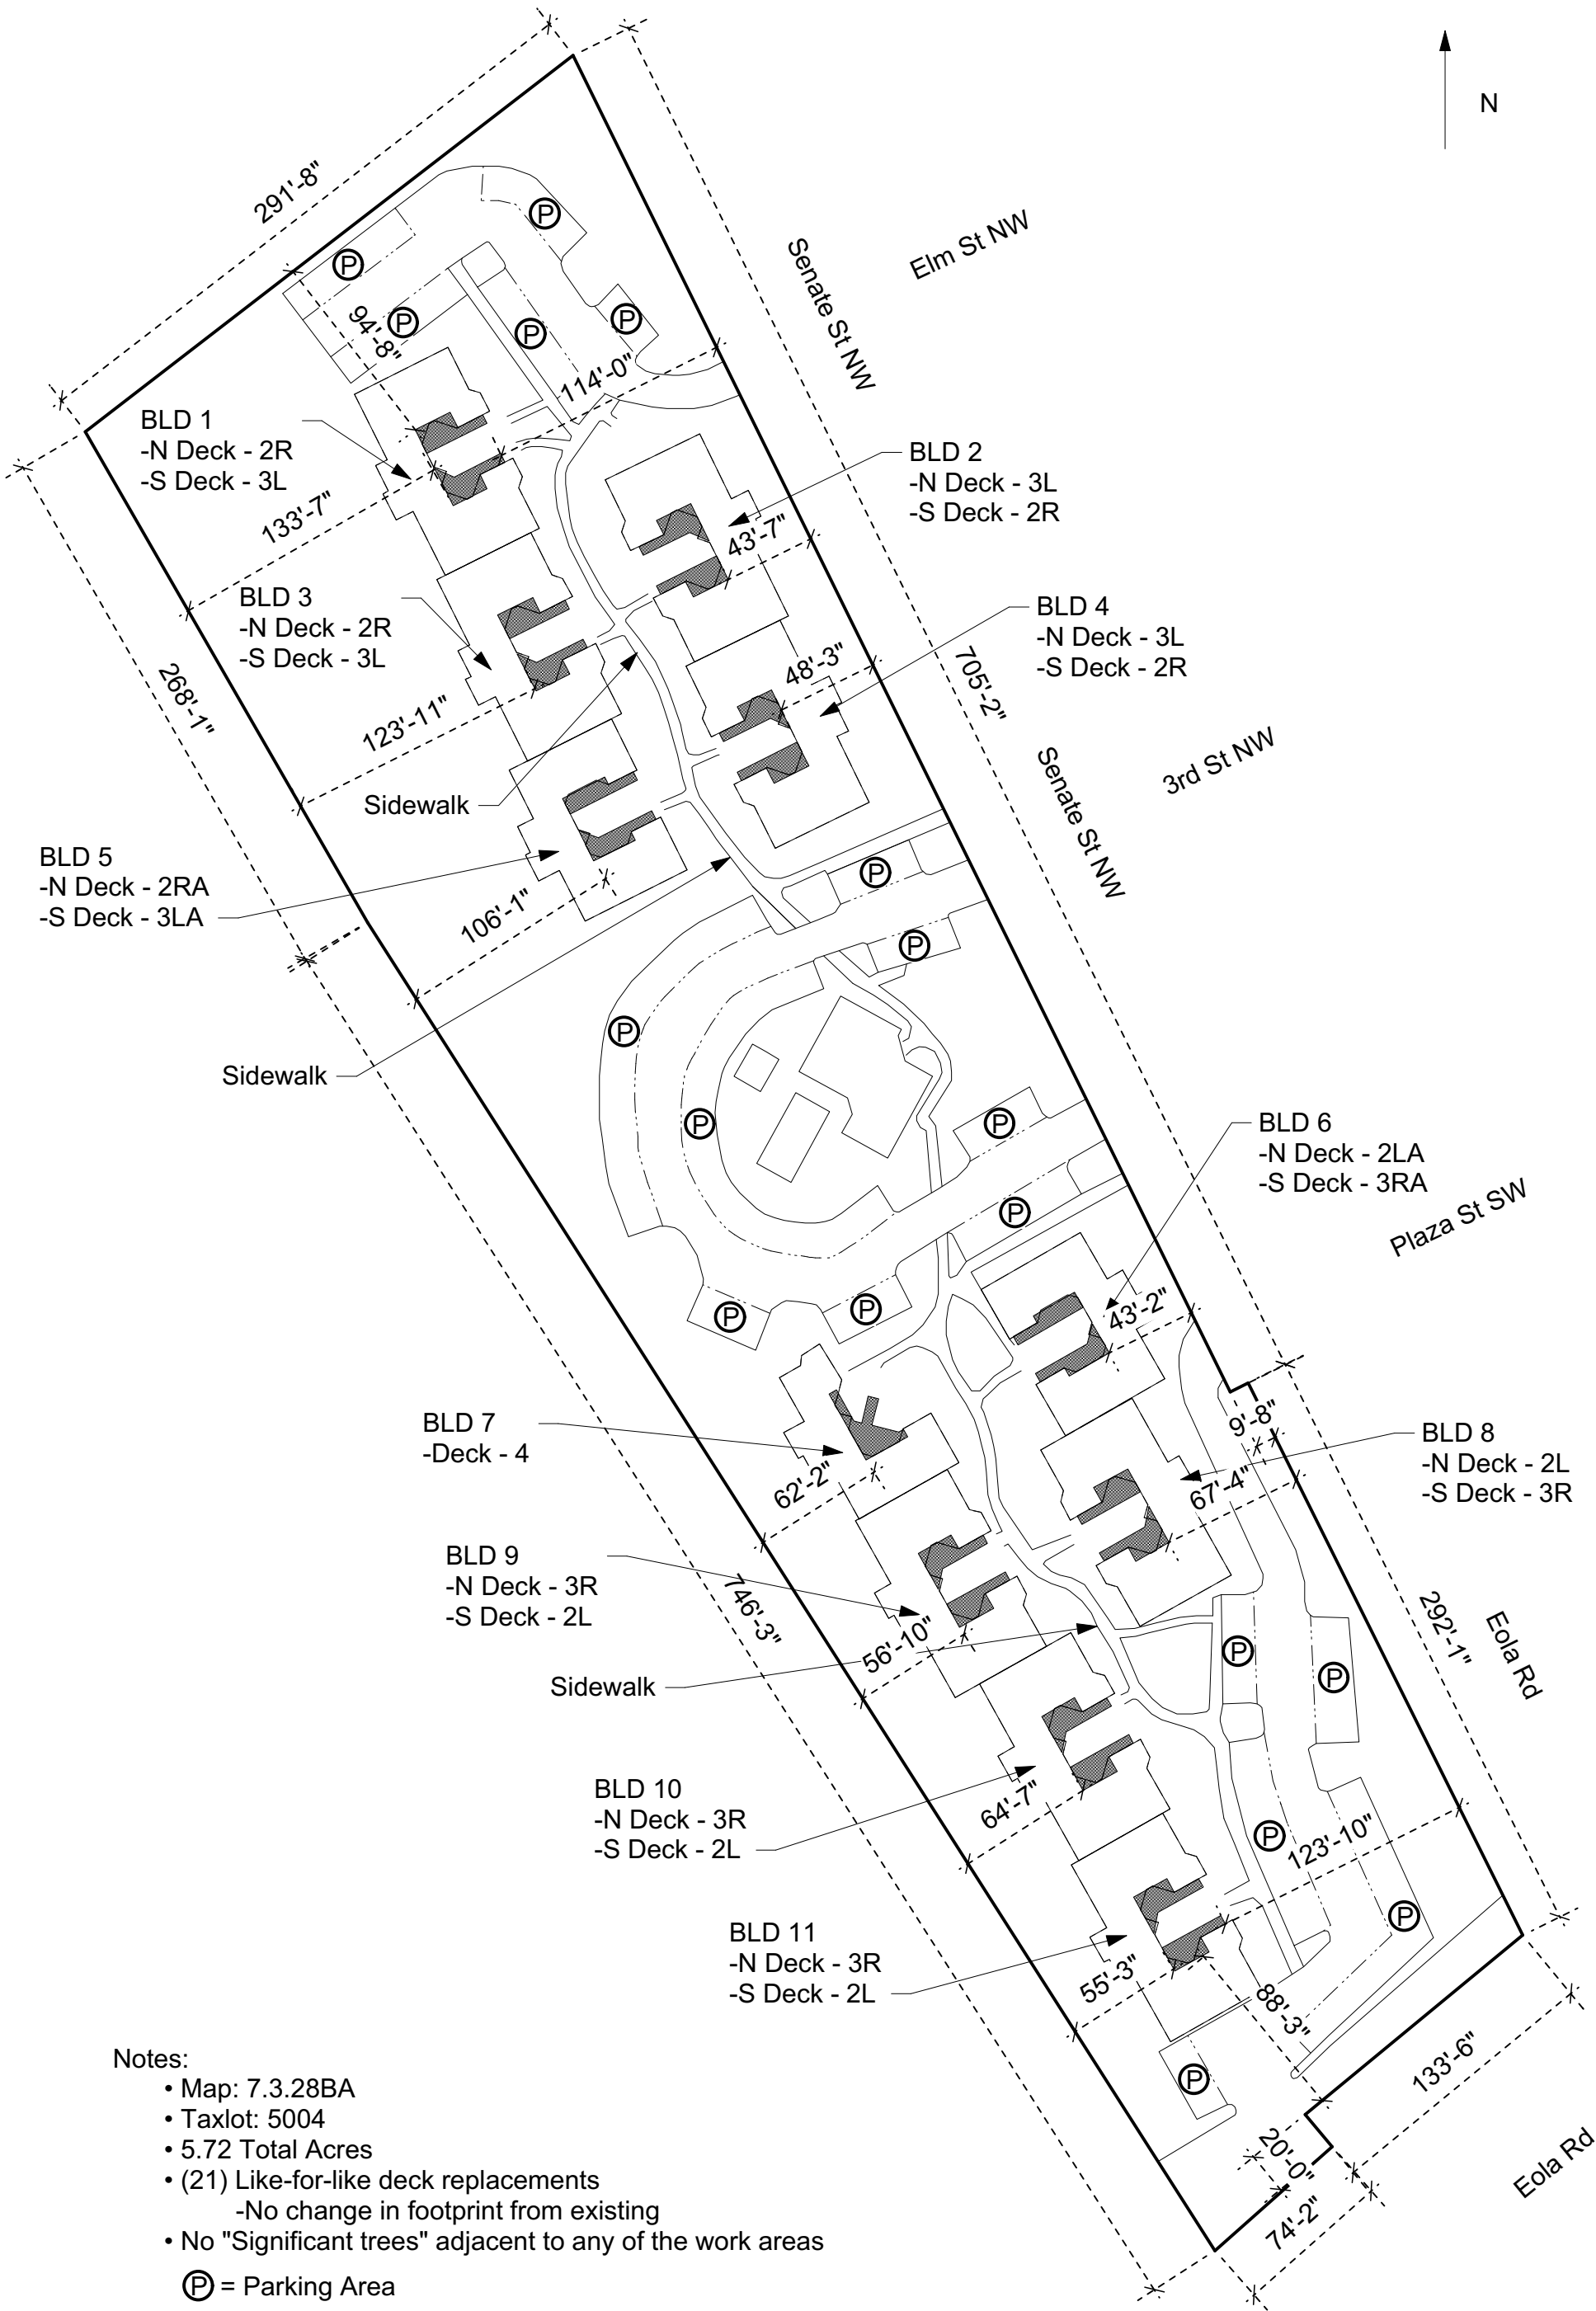

General Contractor
TnT Builders Inc
620 Queen Ave. SW
Albany, OR 97322
CCB #105770

Project Title
West Hills Village Apartments
Deck Replacements
447 Senate St NW
Salem, OR 97304

Project Manager
Brent Mosser
Date
March 4, 2025
Phone
(541) 926-3117

Drawing Title
Site Plan
Scale
1" = 75'