

4x8 PT stringer 48" outside-to-outside
w/ positive connection to rim
w/ SD Connector screws per manufacturer specs
w/ precast concrete treads (See attached "Tread
Detail" and "Tread Mount Detail" pages)


4x8 PT stringer lagged to wall
w/ (2) SDWS22800 screws ea. at (4) studs
w/ Deck-2-Wall spacers to allow water drainage

4x4 PT Post midspan
w/ BC4Z post cap
w/ EPB44HDG post base
w/ 12" x 12" x 12" footing
w/ (2) #4 bars E/W

Fortress steel guard rail
-36" fascia-mount on stairs, 42" surface mount on deck
-no gaps to allow passage of 4" sphere
-handrail on both sides of stairs
-See attached "Guard Fascia Mount Brackets Detail" and
"Guard Surface Mount Detail" pages
(typ)

Existing Residence

Note: (4) DTT1Z's req'd total

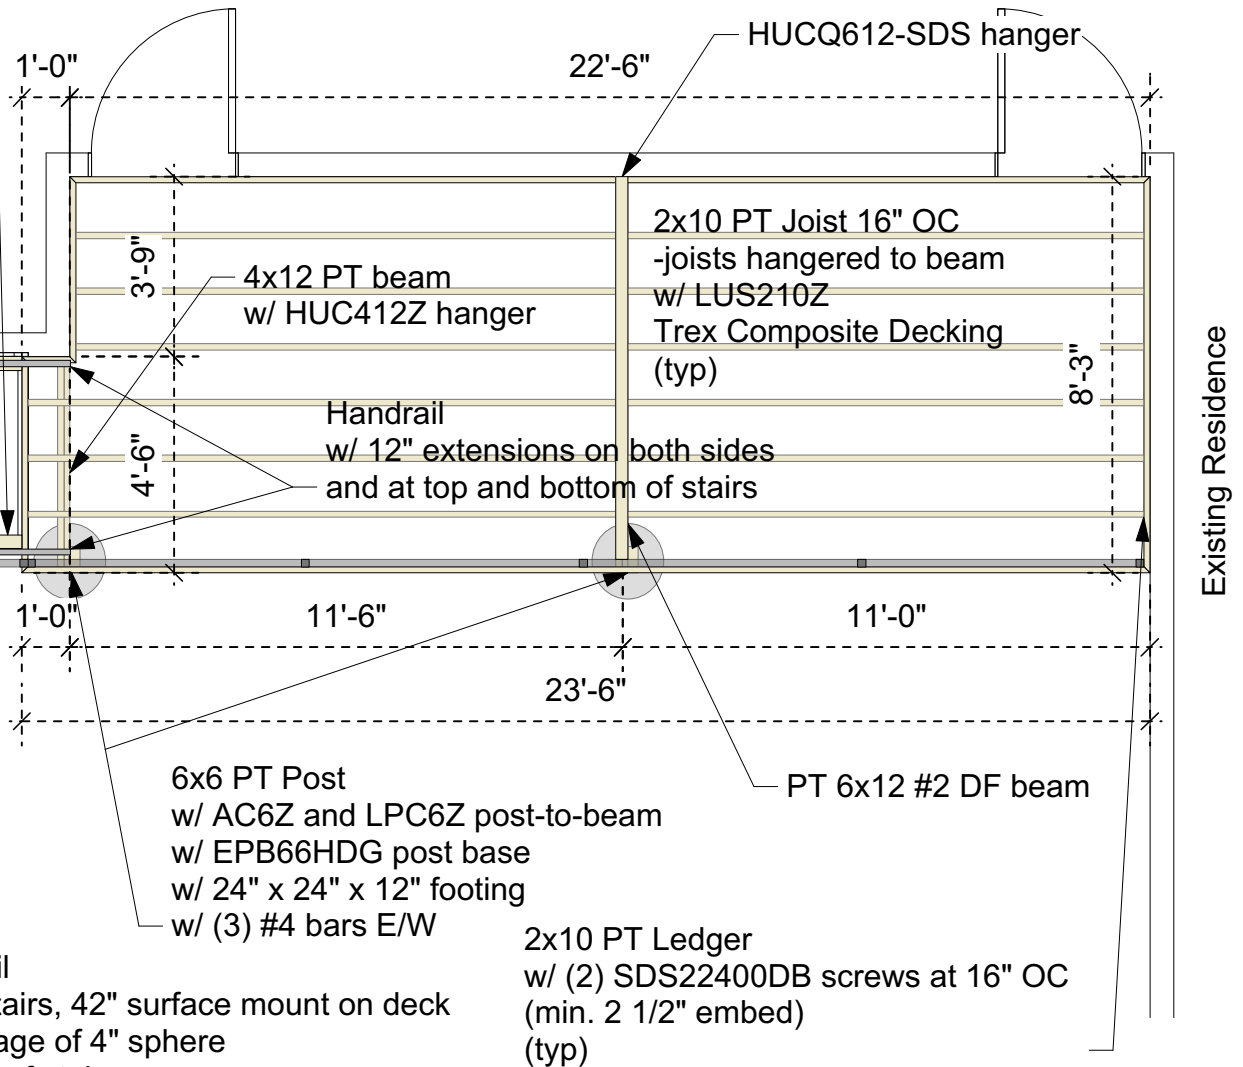

General Contractor
TnT Builders Inc
620 Queen Ave. SW
Albany, OR 97322
CCB #105770

Project Title
West Hills Village Apartments
Deck Replacements
447 Senate St NW
Salem, OR 97304

Project Manager
Brent Mosser
Date
March 7, 2025
Phone
(541) 926-3117

Drawing Title
2-Unit Deck Framing Plan (2LA)
Scale
1/4" = 1'