


OVERALL SITE PLAN

W
E
S
N
0'
80'
1 INCH = 80'

SCALE: 1" = 80'

CROWN POINT SOUTH SALEM

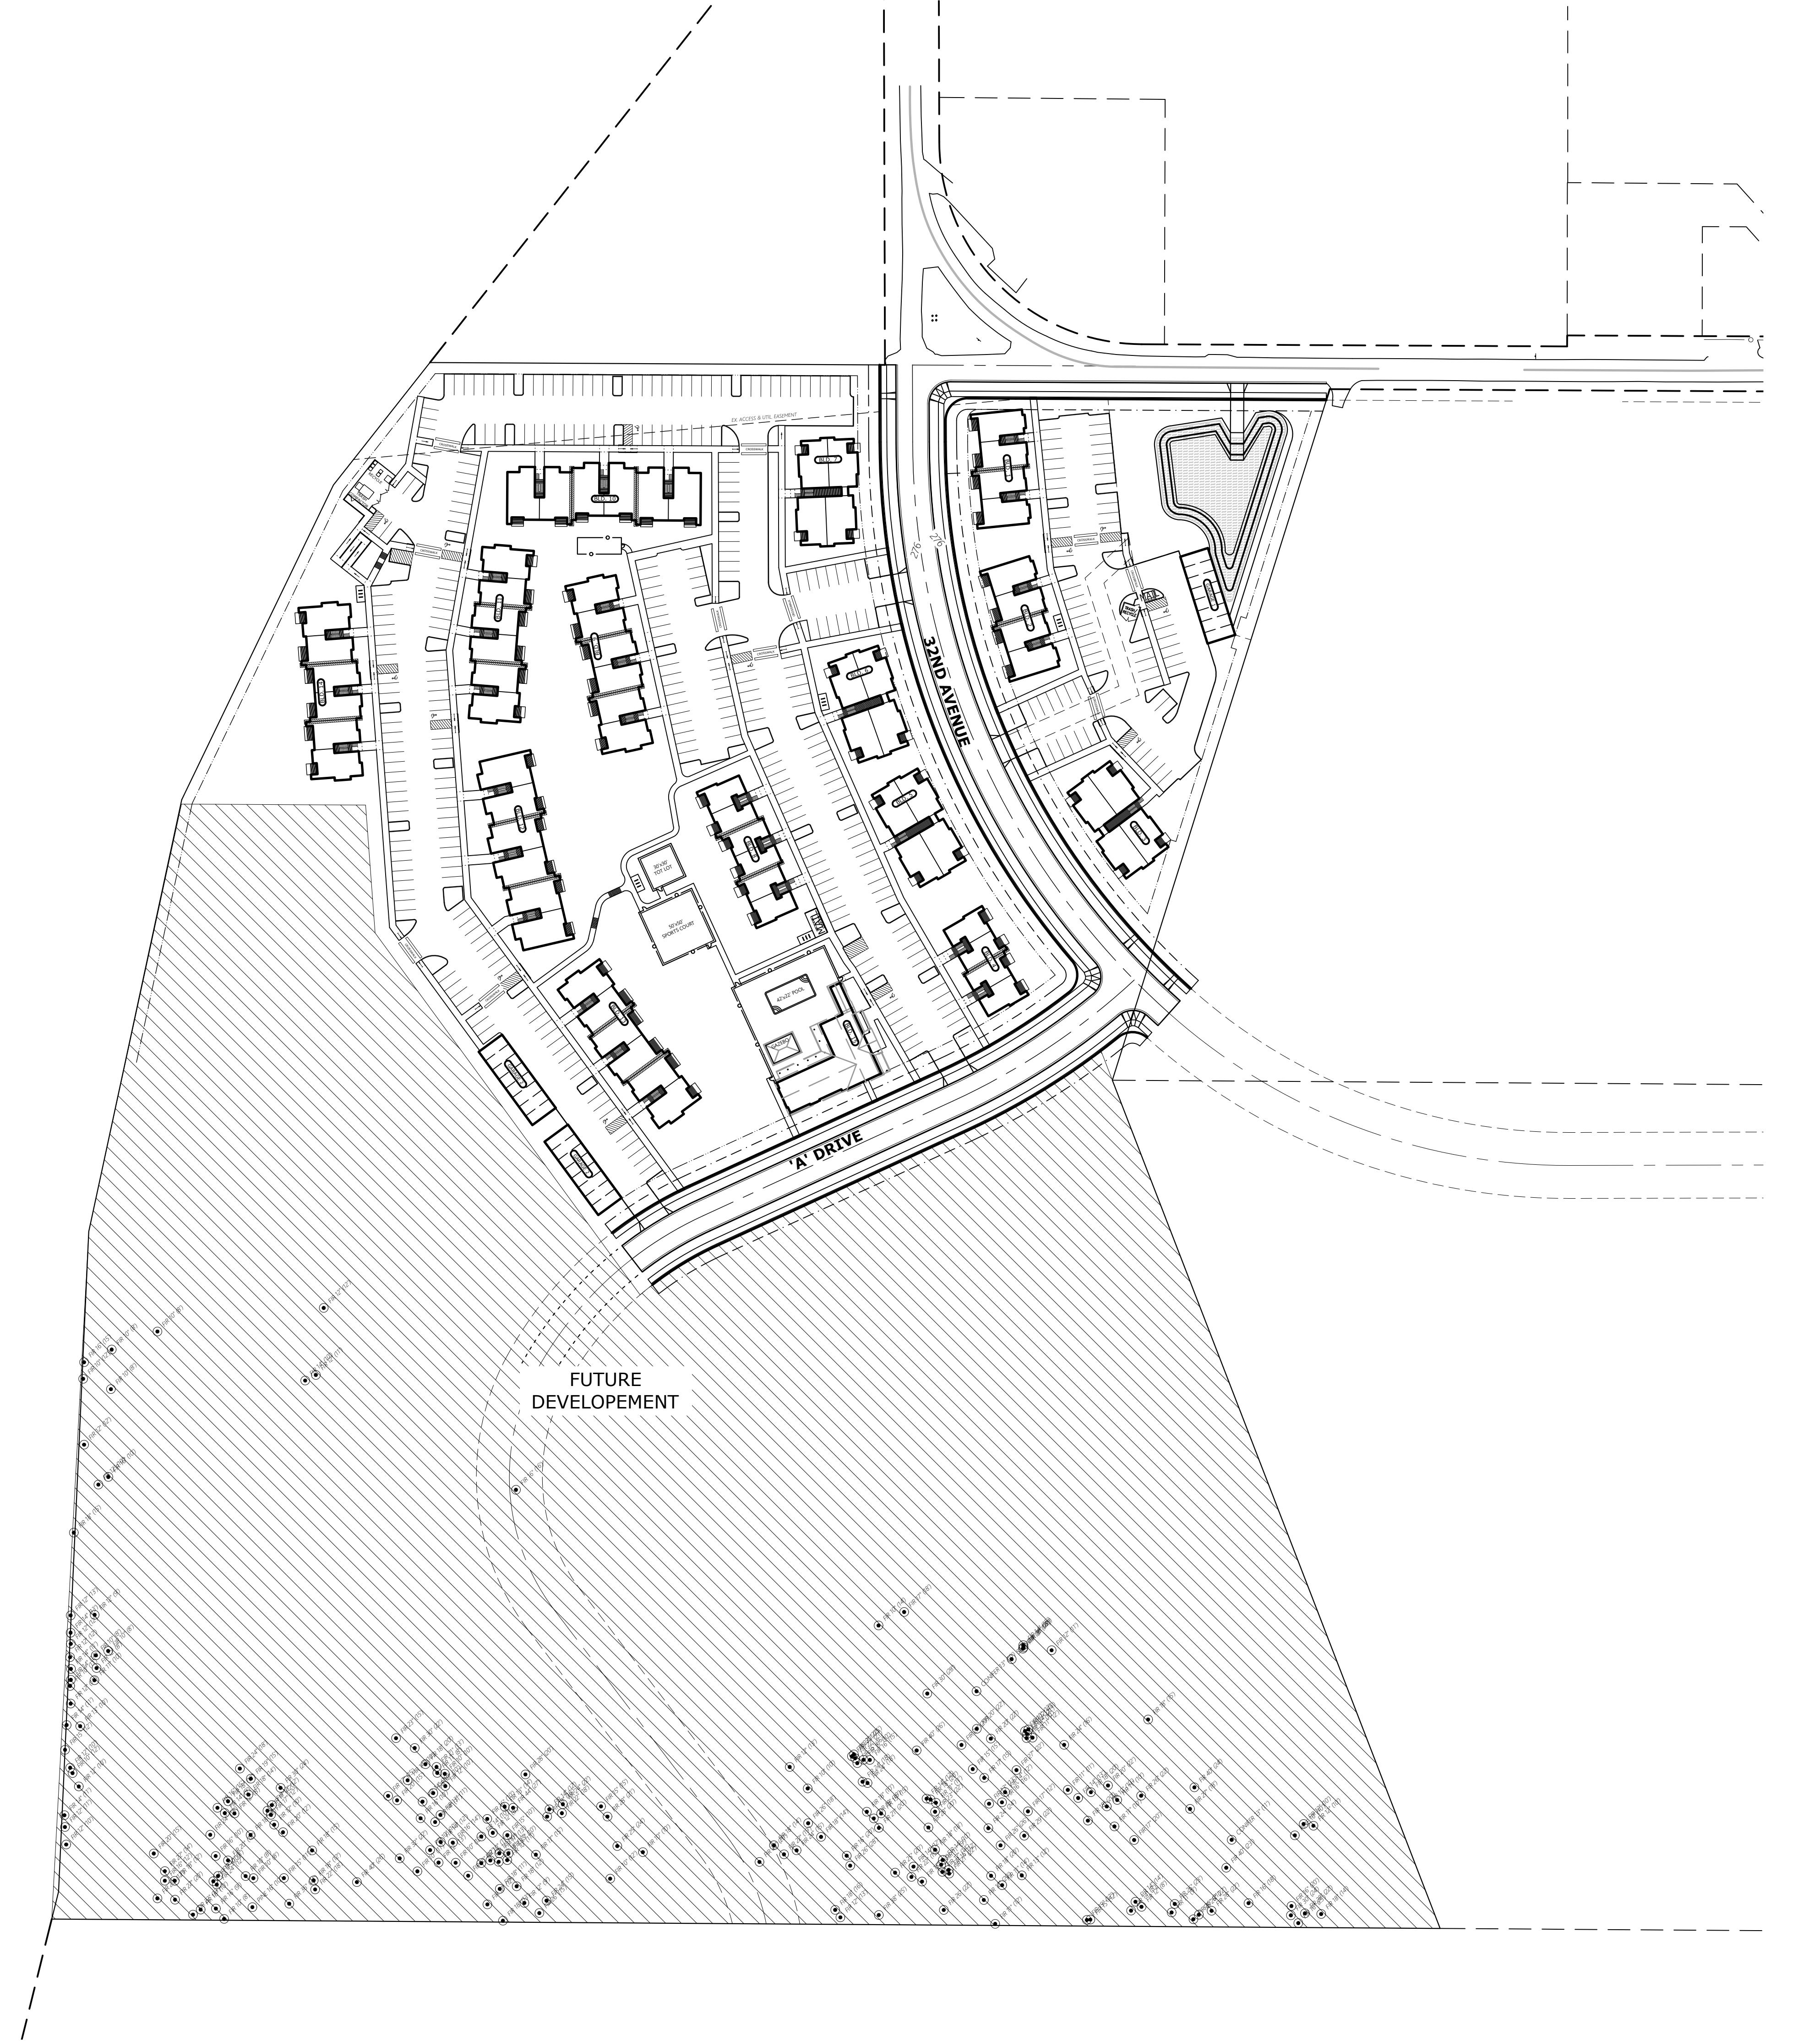

6754p SDR-OVERALL

Design:	M.D.G.	NO CHANGES, MODIFICATIONS OR REPRODUCTIONS TO BE MADE TO THESE DRAWINGS WITHOUT WRITTEN AUTHORIZATION FROM THE DESIGN ENGINEER.
Drawn:	D.G.G.	DIMENSIONS & NOTES TAKE PRECEDENCE OVER GRAPHICAL REPRESENTATION.
Checked:	F.A.H.	
Date:	MAY 2019	
Scale:	AS SHOWN	

REGISTERED PROFESSIONAL
ENGINEER
OREGON
JULY 14, 1978
MARK D. GRANGER

EXPIRES: 06-30-2021

JOB # 6754

SDR3