


\\p106\7728 - enrl\enr\16\p106\dwg\16\7728.dwg, 2/16/2025 12:25:58 PM, jldingworth

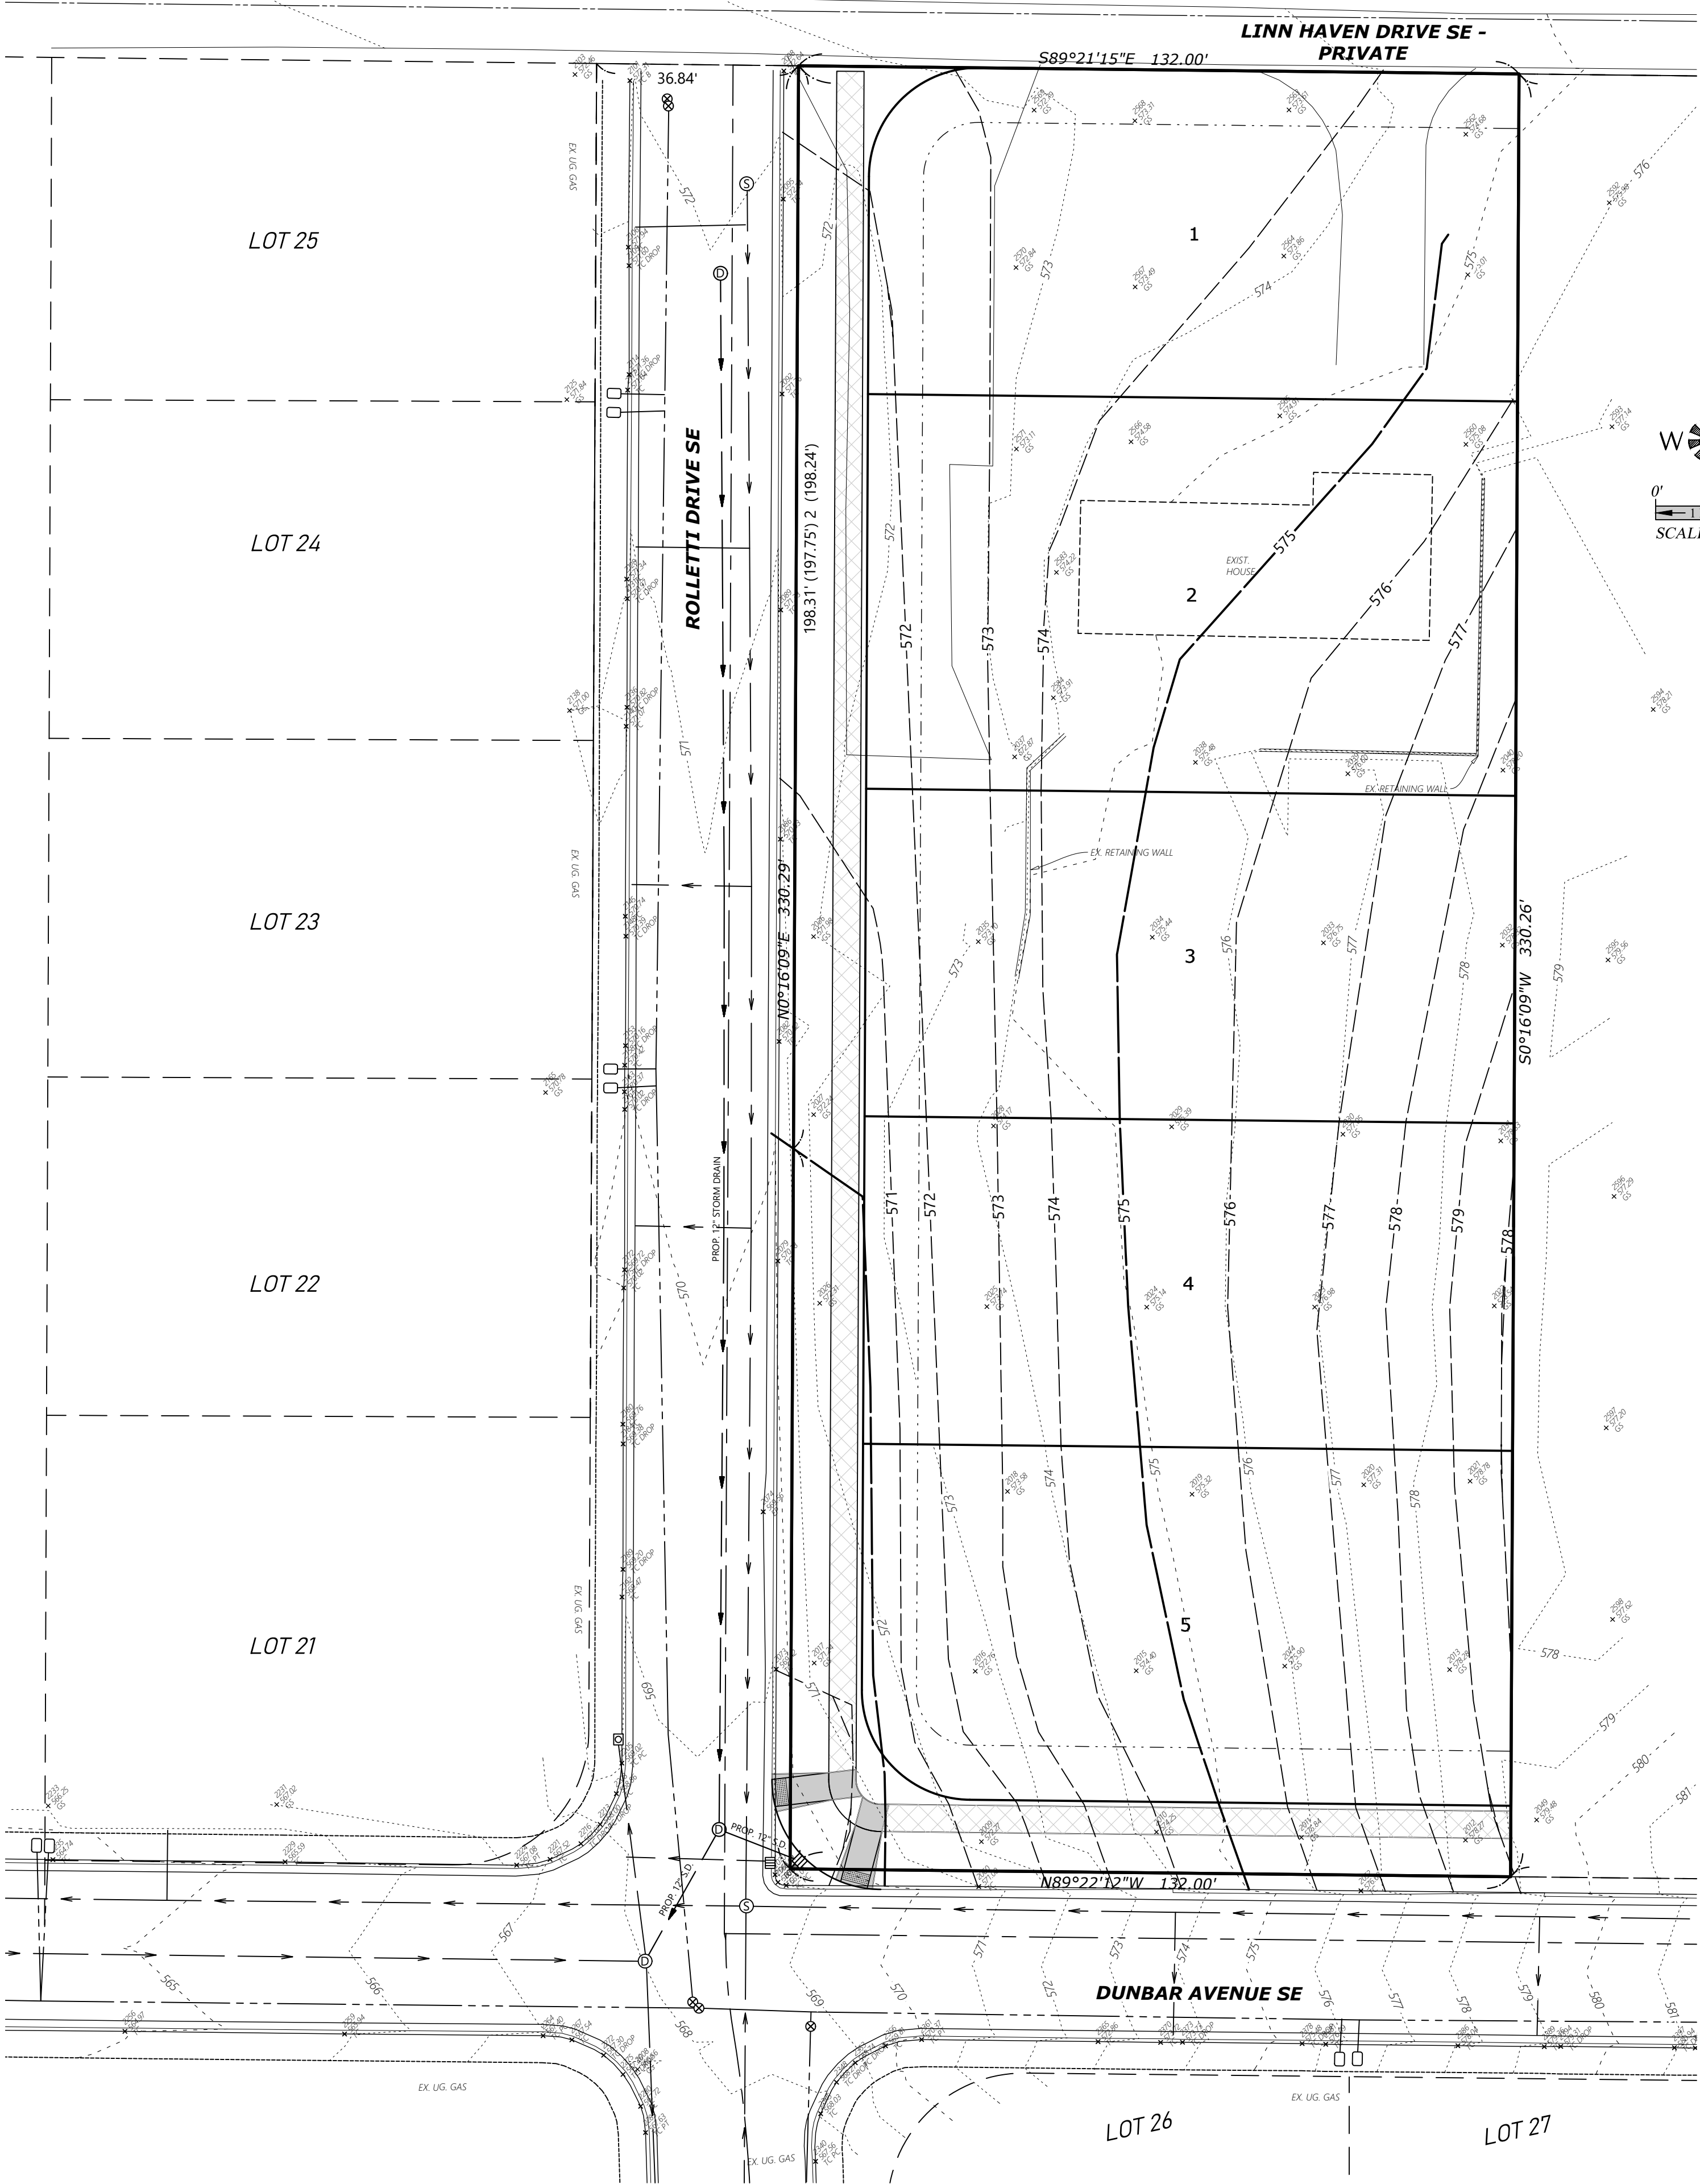


GRADING PLAN

LEE ESTATES

NO CHANGES, MODIFICATIONS
OR REVISIONS CAN BE
MADE TO THESE DRAWINGS
WITHOUT WRITTEN
AUTHORIZATION FROM THE
DESIGN ENGINEER.
DIMENSIONS & NOTES TAKE
PRECEDENCE OVER
GRAPHICAL REPRESENTATION.

7728 P106-GRAD
Design: M.D.G.
Drawn: J.P.H.
Checked: B.M.G.
Issue Date: 4/22/25
Scale: AS SHOWN
As-Built: ----

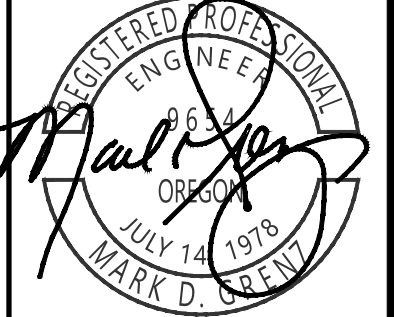

EXPIRES: 06-30-2025
JOB # 7728