



www.211.0205.12.43 PM daveh p4c4282025.4.3 PM daveh hubert file:///C:/Users/daveh/OneDrive/Projects/US Market/Architectural/plan sheet A2

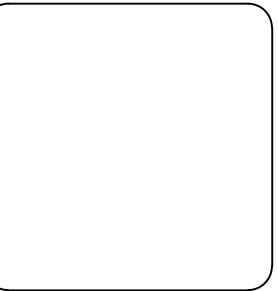

lenity
architecture, inc.
3150 Ketta Court SE, Salem, Oregon 97301
P 503 399 1990 F 503 399 0565 W lenityarchitecture.com

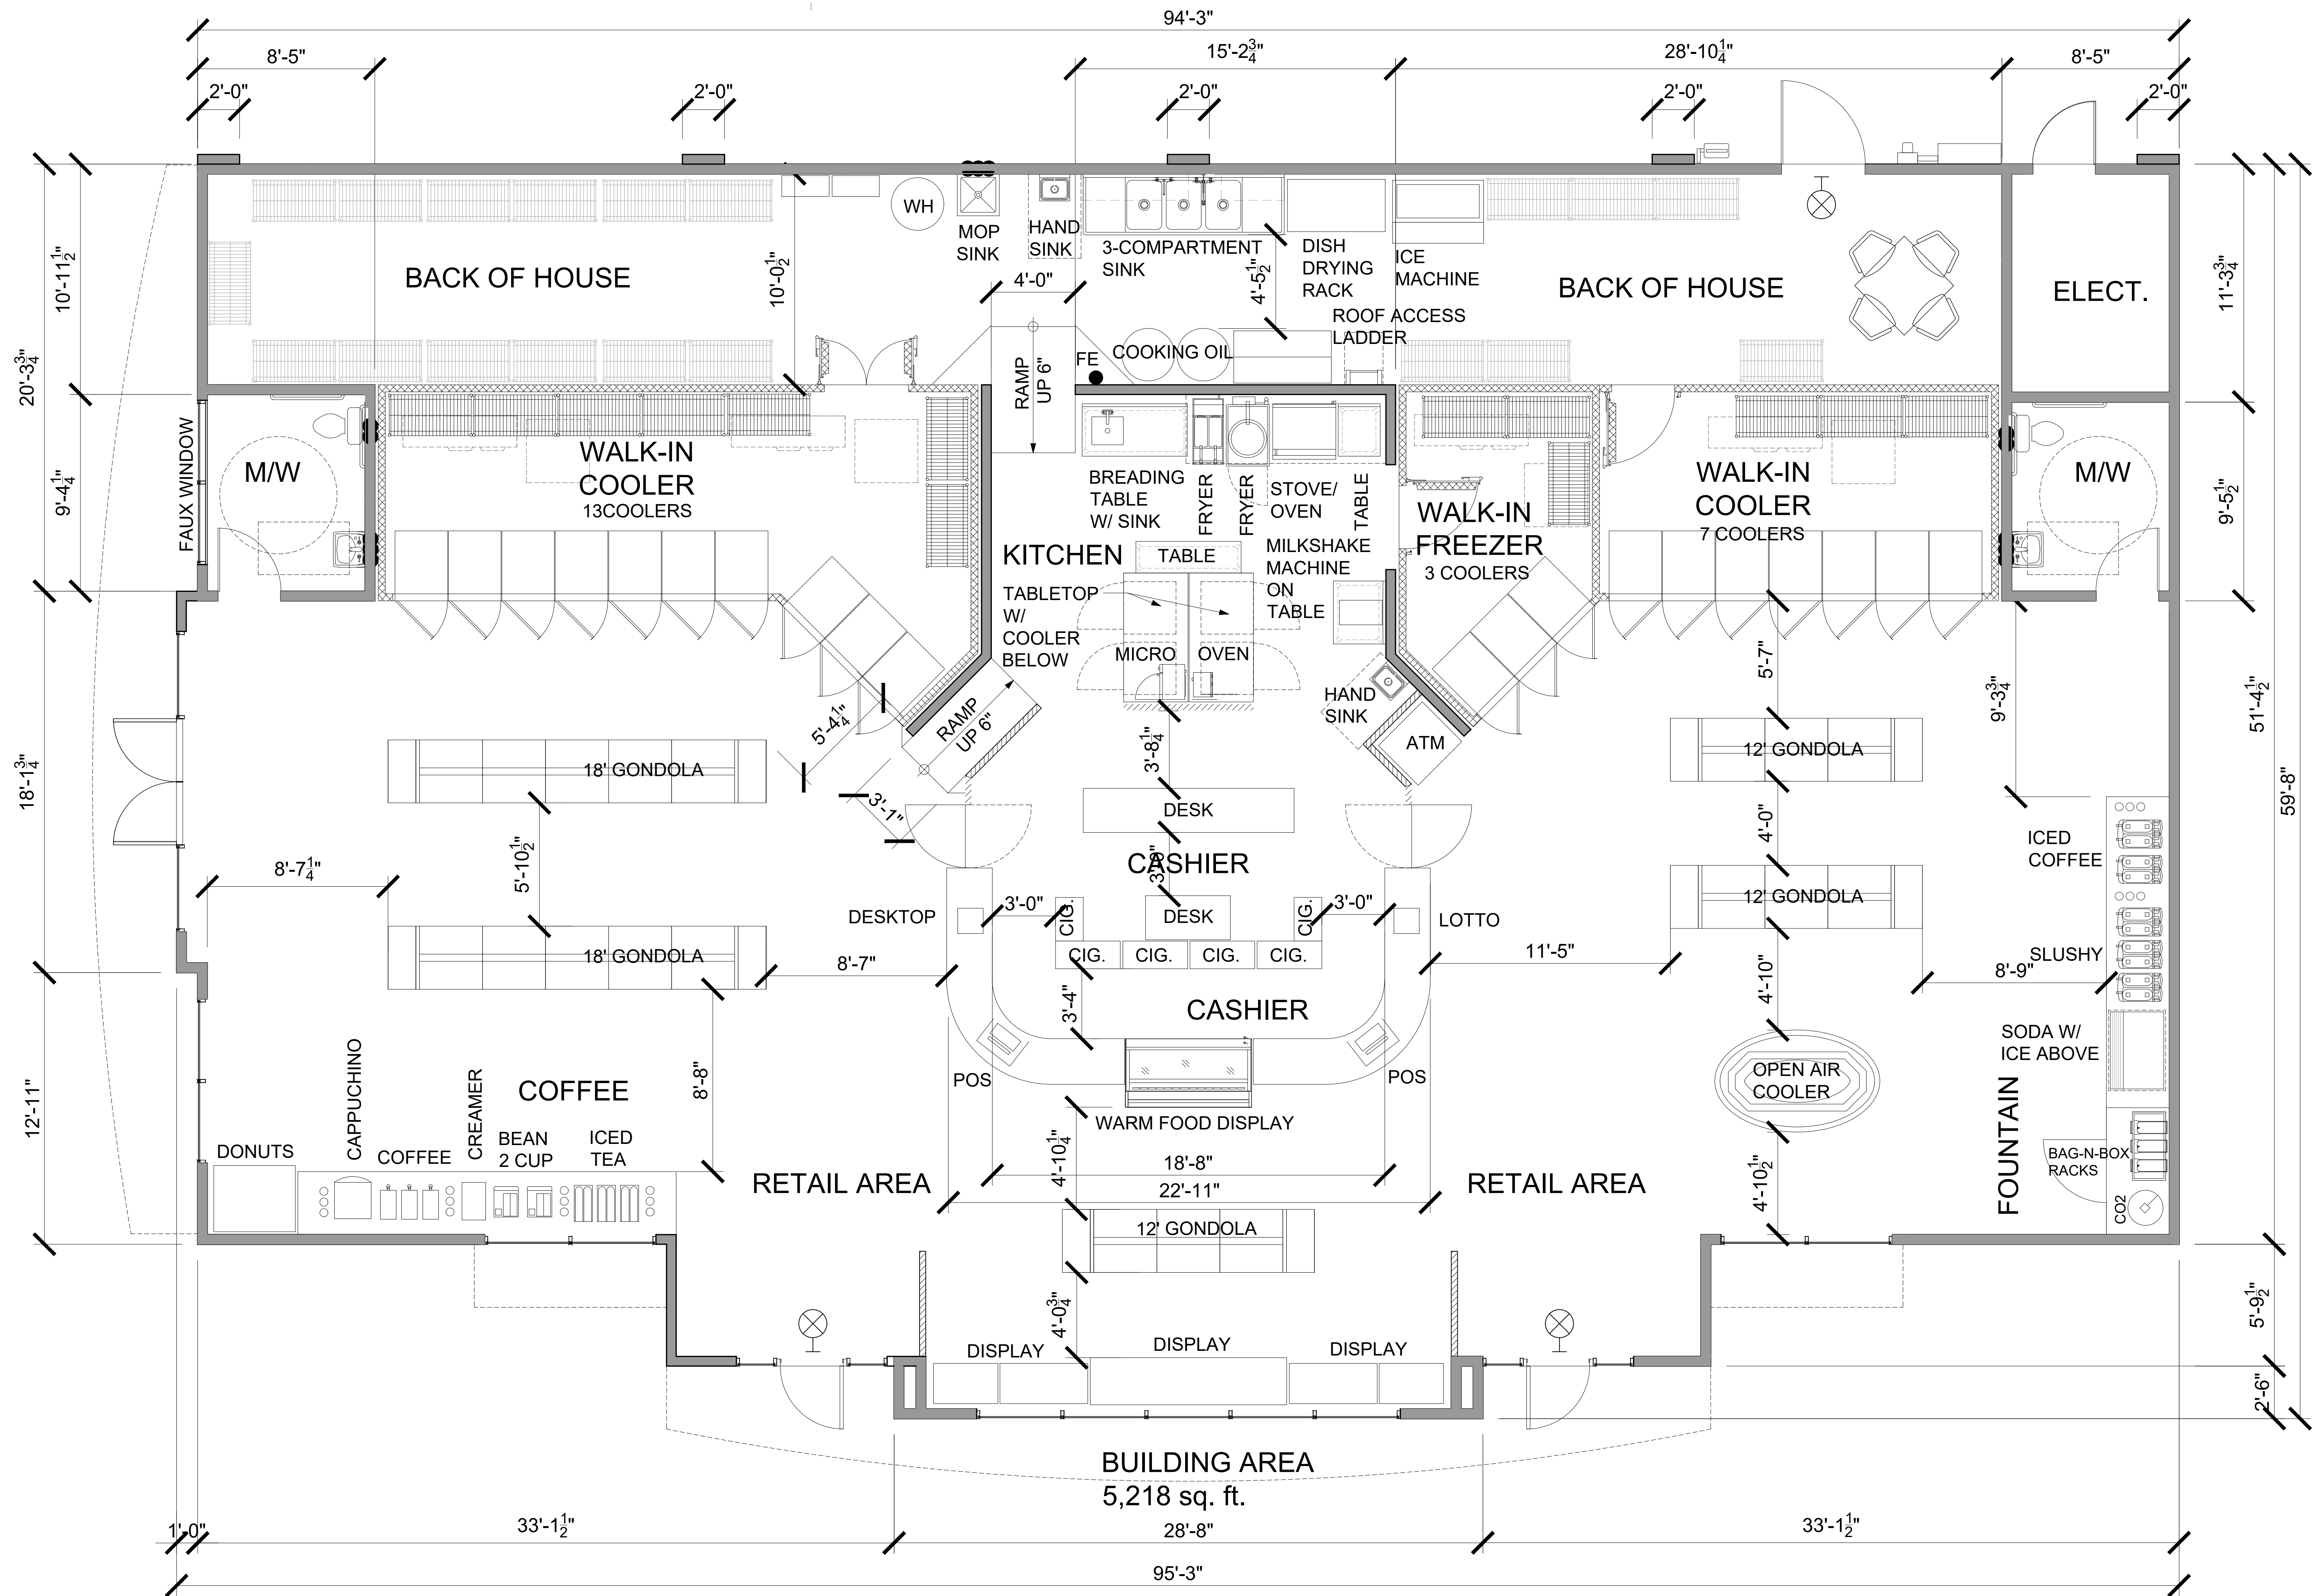

US MARKET
2900 KUEBLER BLVD.
SALEM, OR 97306

ARCHITECTURAL FLOOR PLAN


DATE	11/22/2024
REVISED DATE	

SHEET
A2

FLOOR PLAN

SCALE: 1/4" = 1'-0"

REVISED: 11/25/2024
REVISED: 12/02/2024
REVISED: 12/05/2024

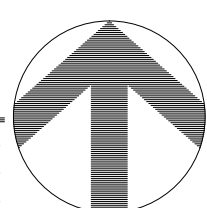

© 2025 Lenity Architecture, Inc.