



1 10' HEIGHT CHAIN LINK FENCE/GATE
SCALE: NTS

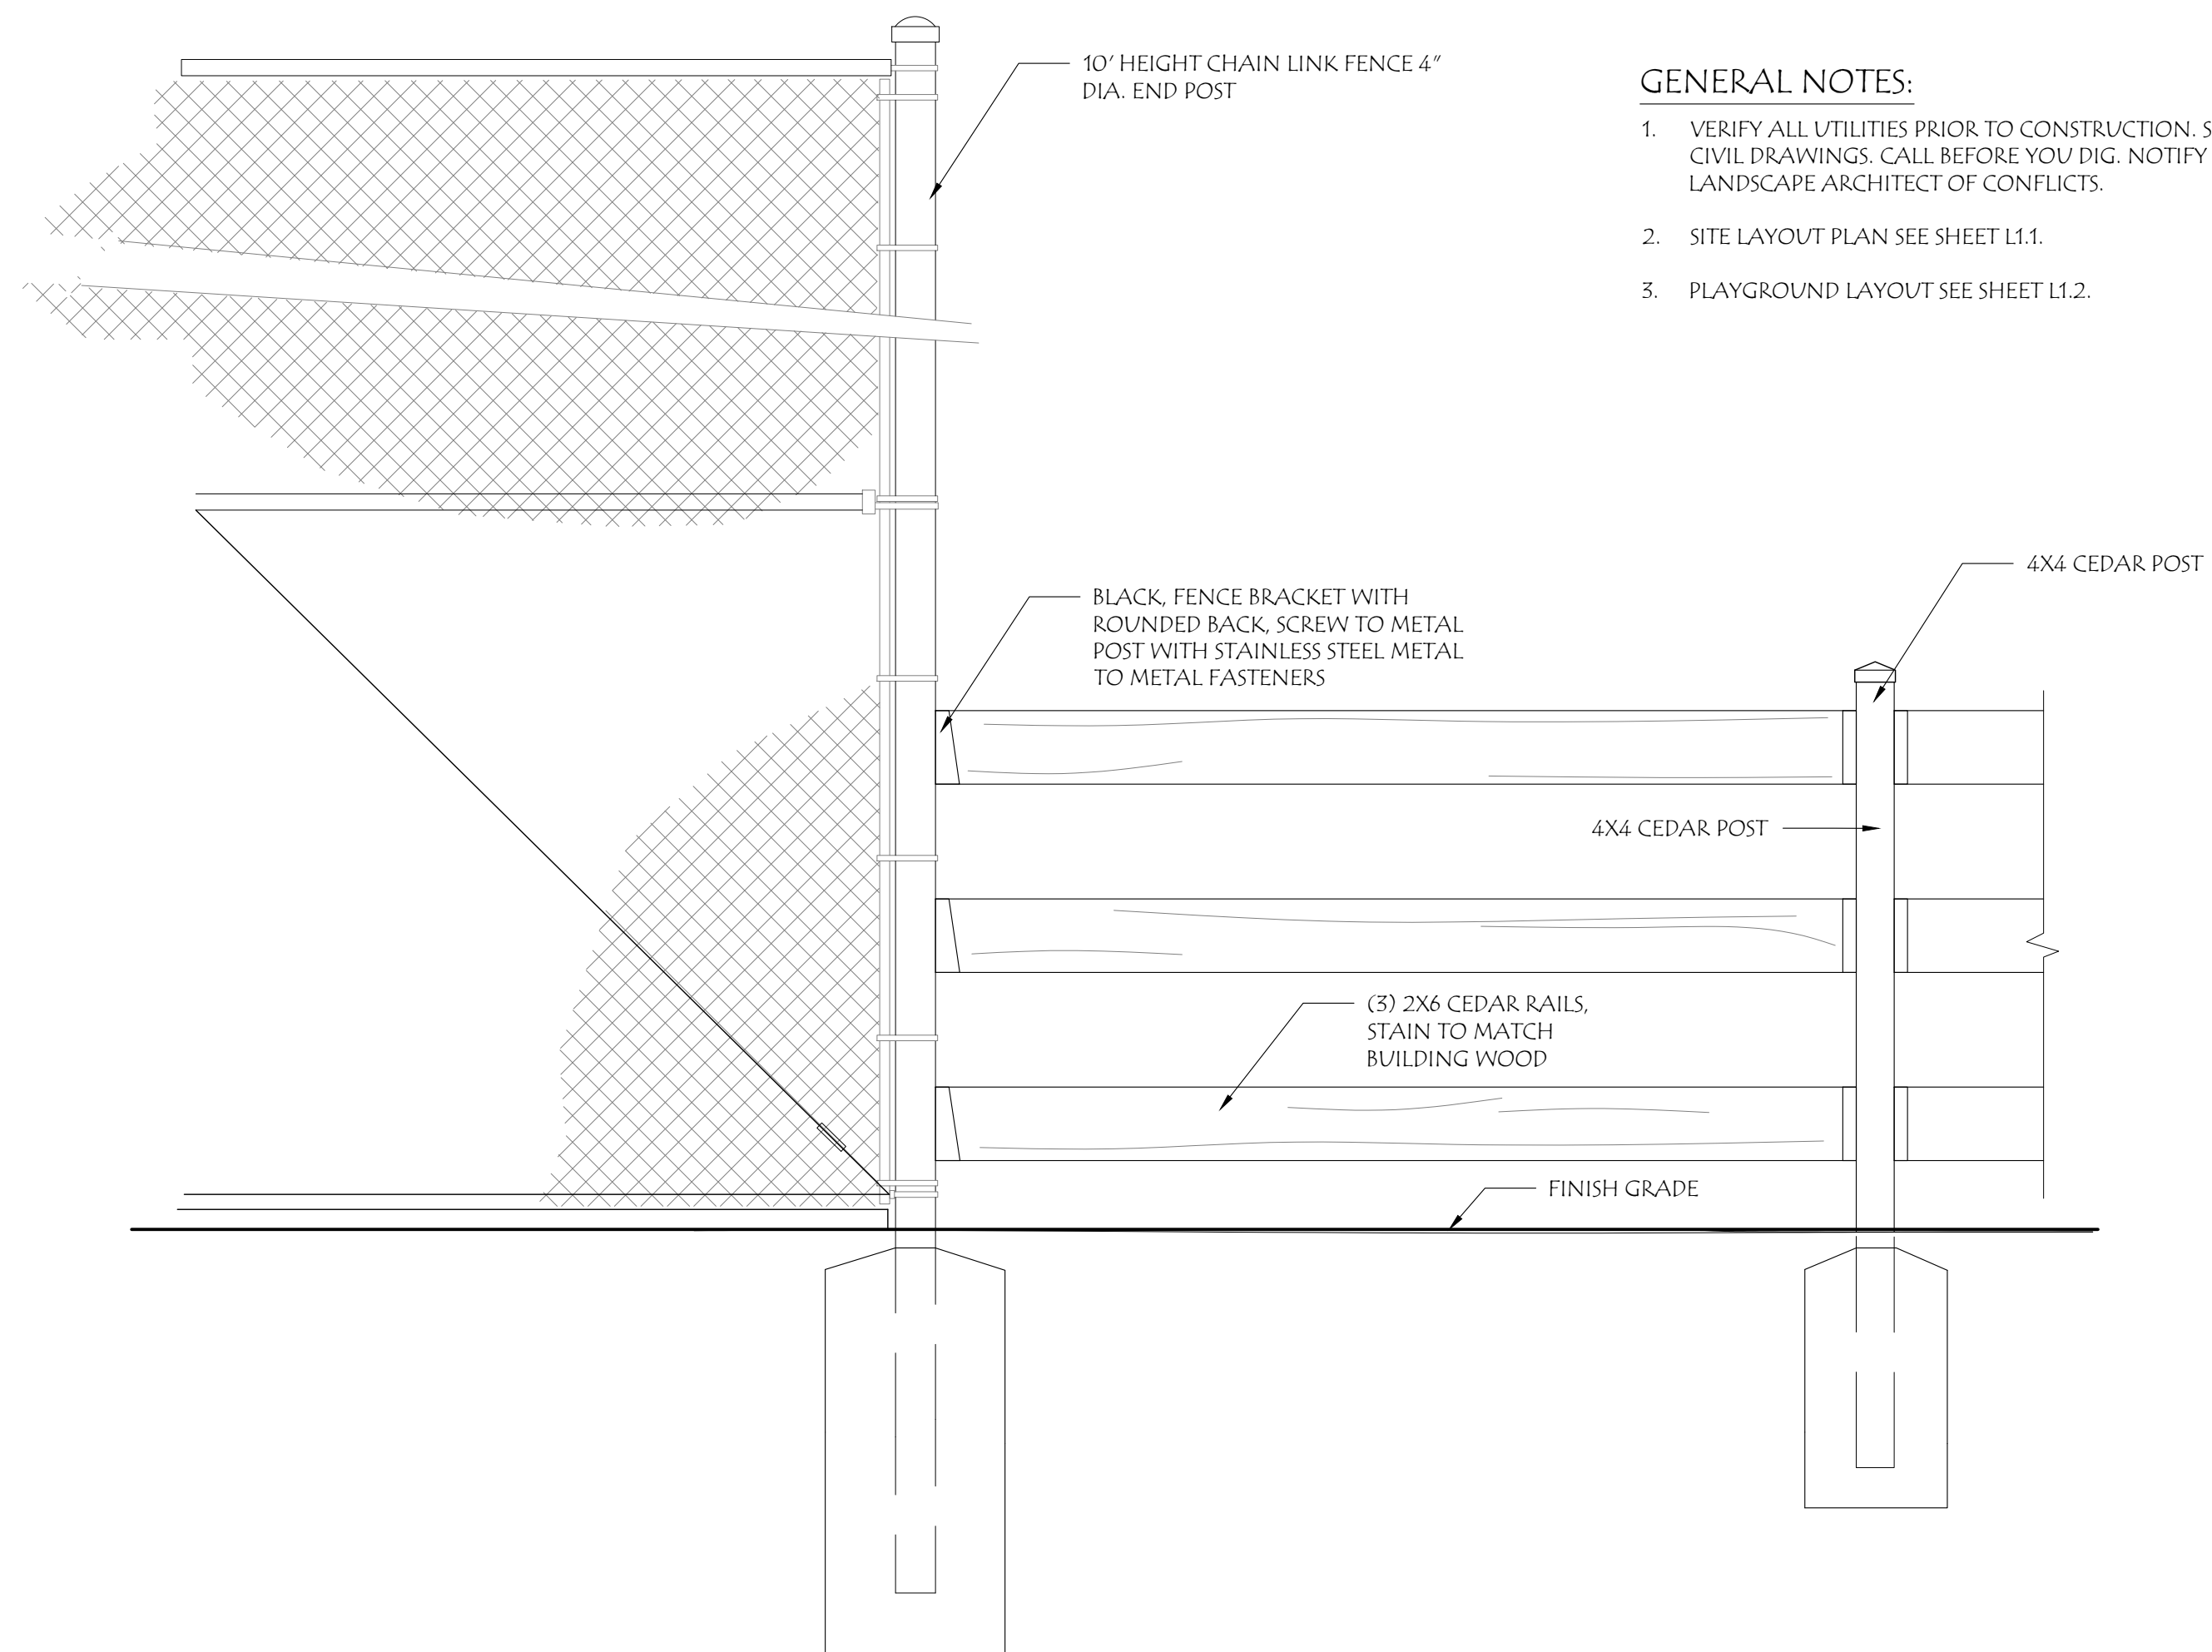

2 CHAIN LINK TO WOOD RAIL FENCE DETAIL
SCALE: NTS

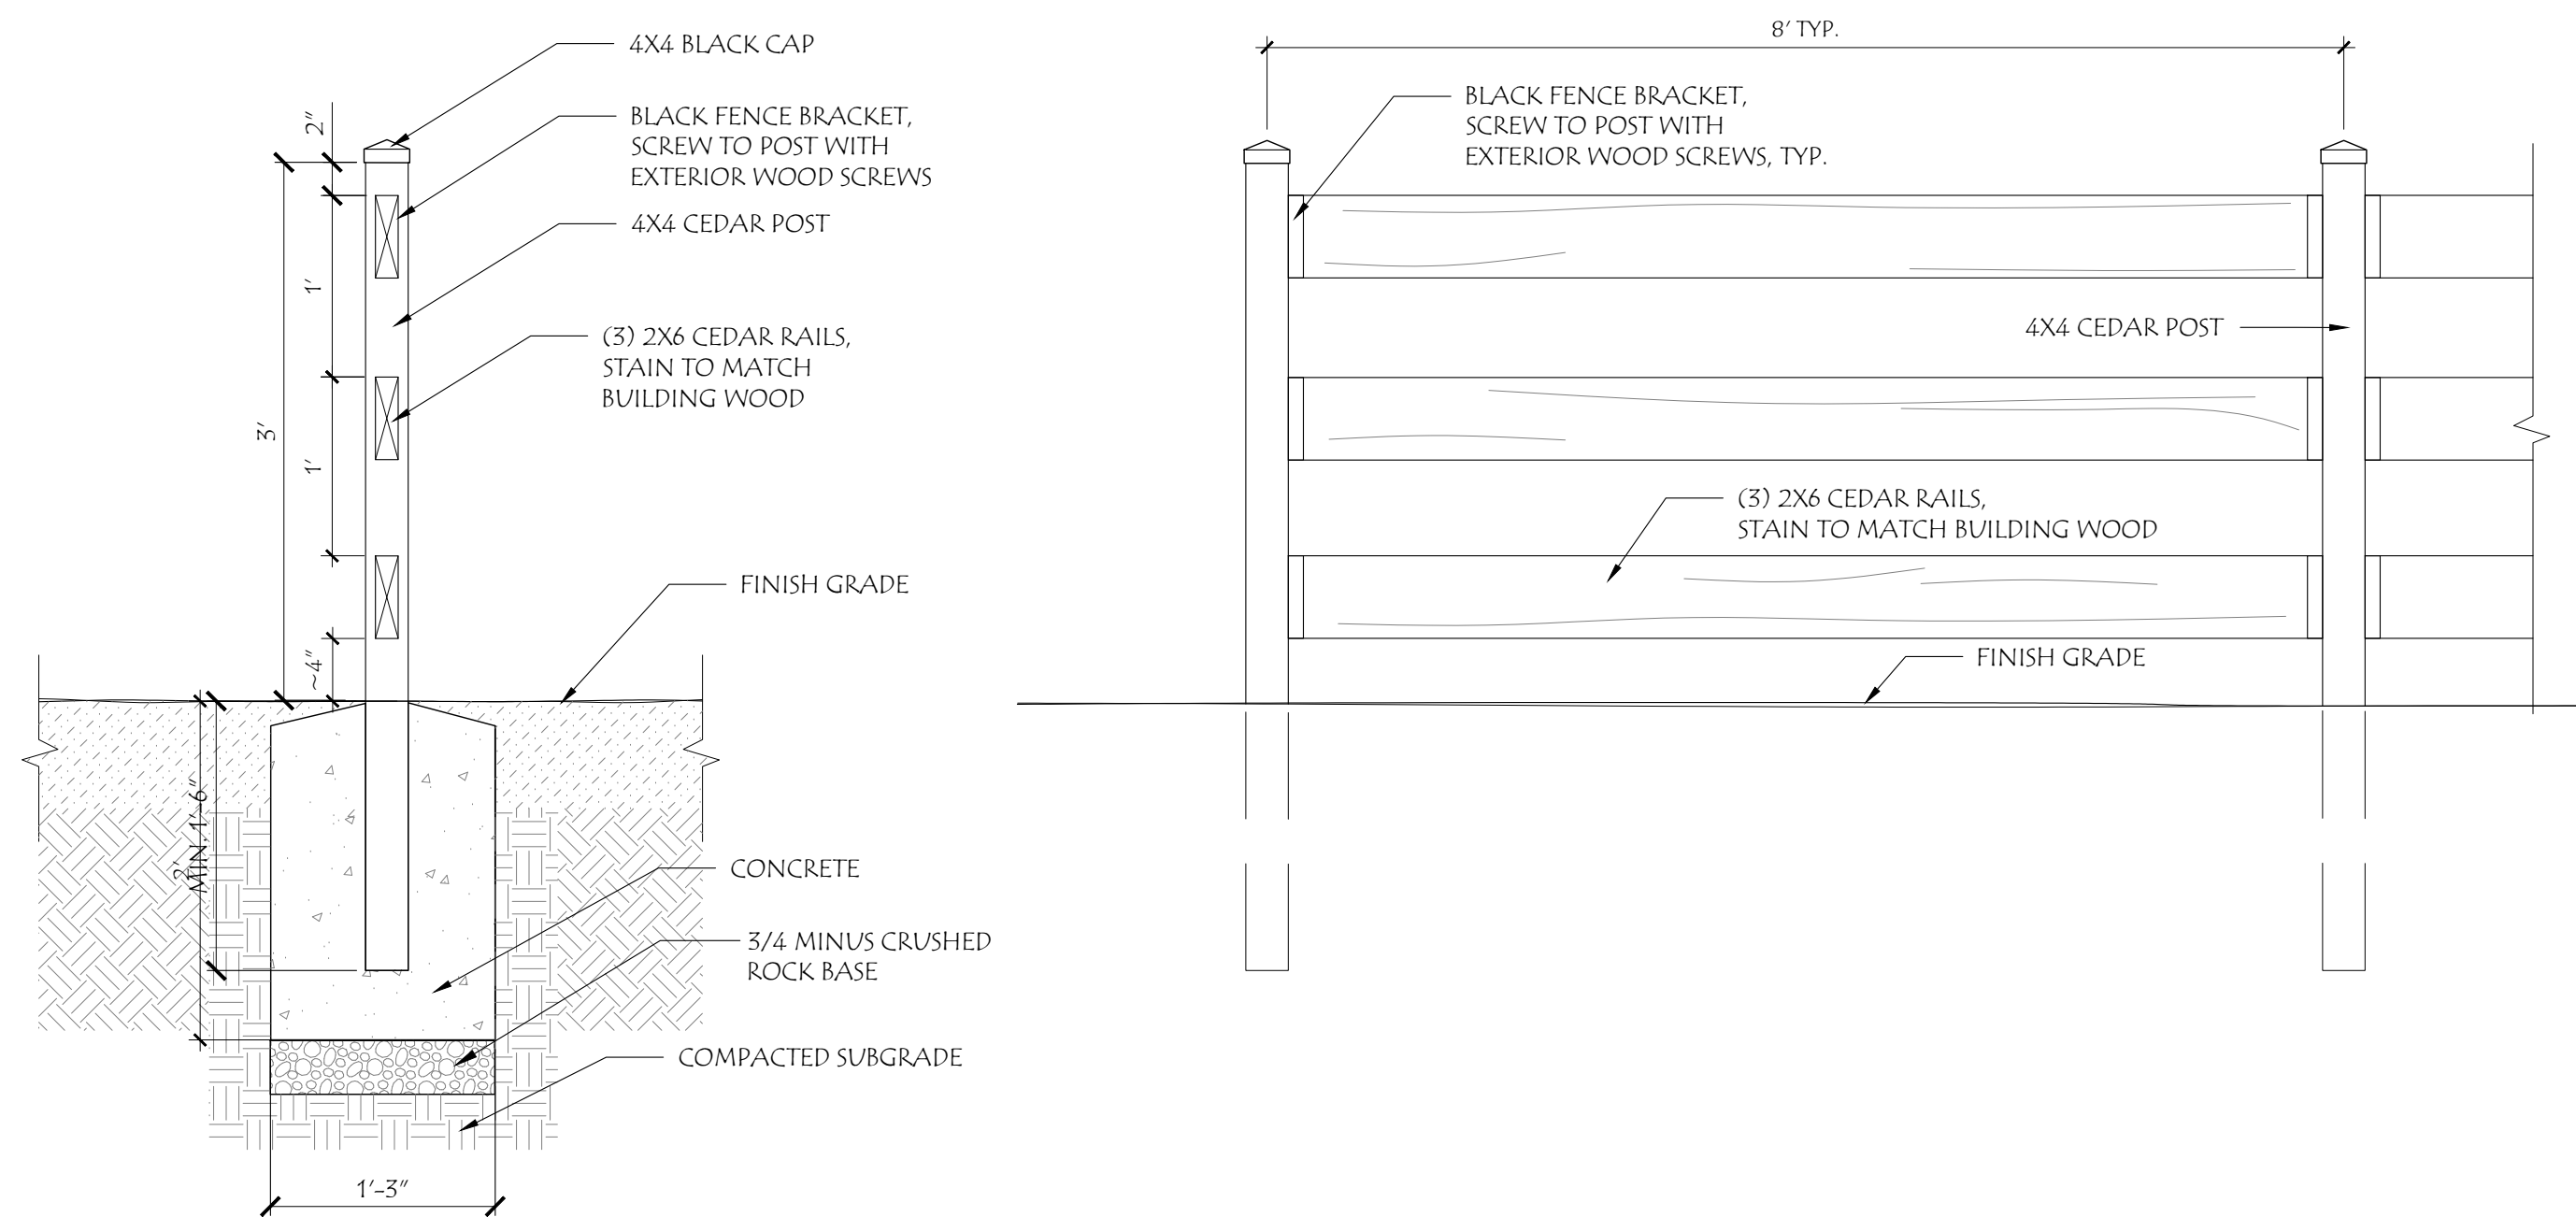

3 36" HT. WOOD BOARD RAIL FENCE
SCALE: NTS

GENERAL NOTES:

1. VERIFY ALL UTILITIES PRIOR TO CONSTRUCTION. SEE CIVIL DRAWINGS. CALL BEFORE YOU DIG. NOTIFY LANDSCAPE ARCHITECT OF CONFLICTS.
2. SITE LAYOUT PLAN SEE SHEET L1.1.
3. PLAYGROUND LAYOUT SEE SHEET L1.2.

Laurus
Designs, LLC



1012 Pine Street
Silverton, Oregon 97381

503.784.6494
laurusdesigns.com

BLOSSOM
GARDENS
PLAYGROUND
IMPROVEMENTS

BLOSSOM DRIVE
SALEM, OREGON



PLAYGROUND
SITE PLAN

MAY 1ST, 2025

REVISIONS

#	DATE	NOTES	INITIALS
---	------	-------	----------

L1.4

SHEET 5 OF 10

PROJECT #: 1487R