


J:\070-87978773\44444444\Drawings\02\02005-02\021 P.M. 02/07/2025

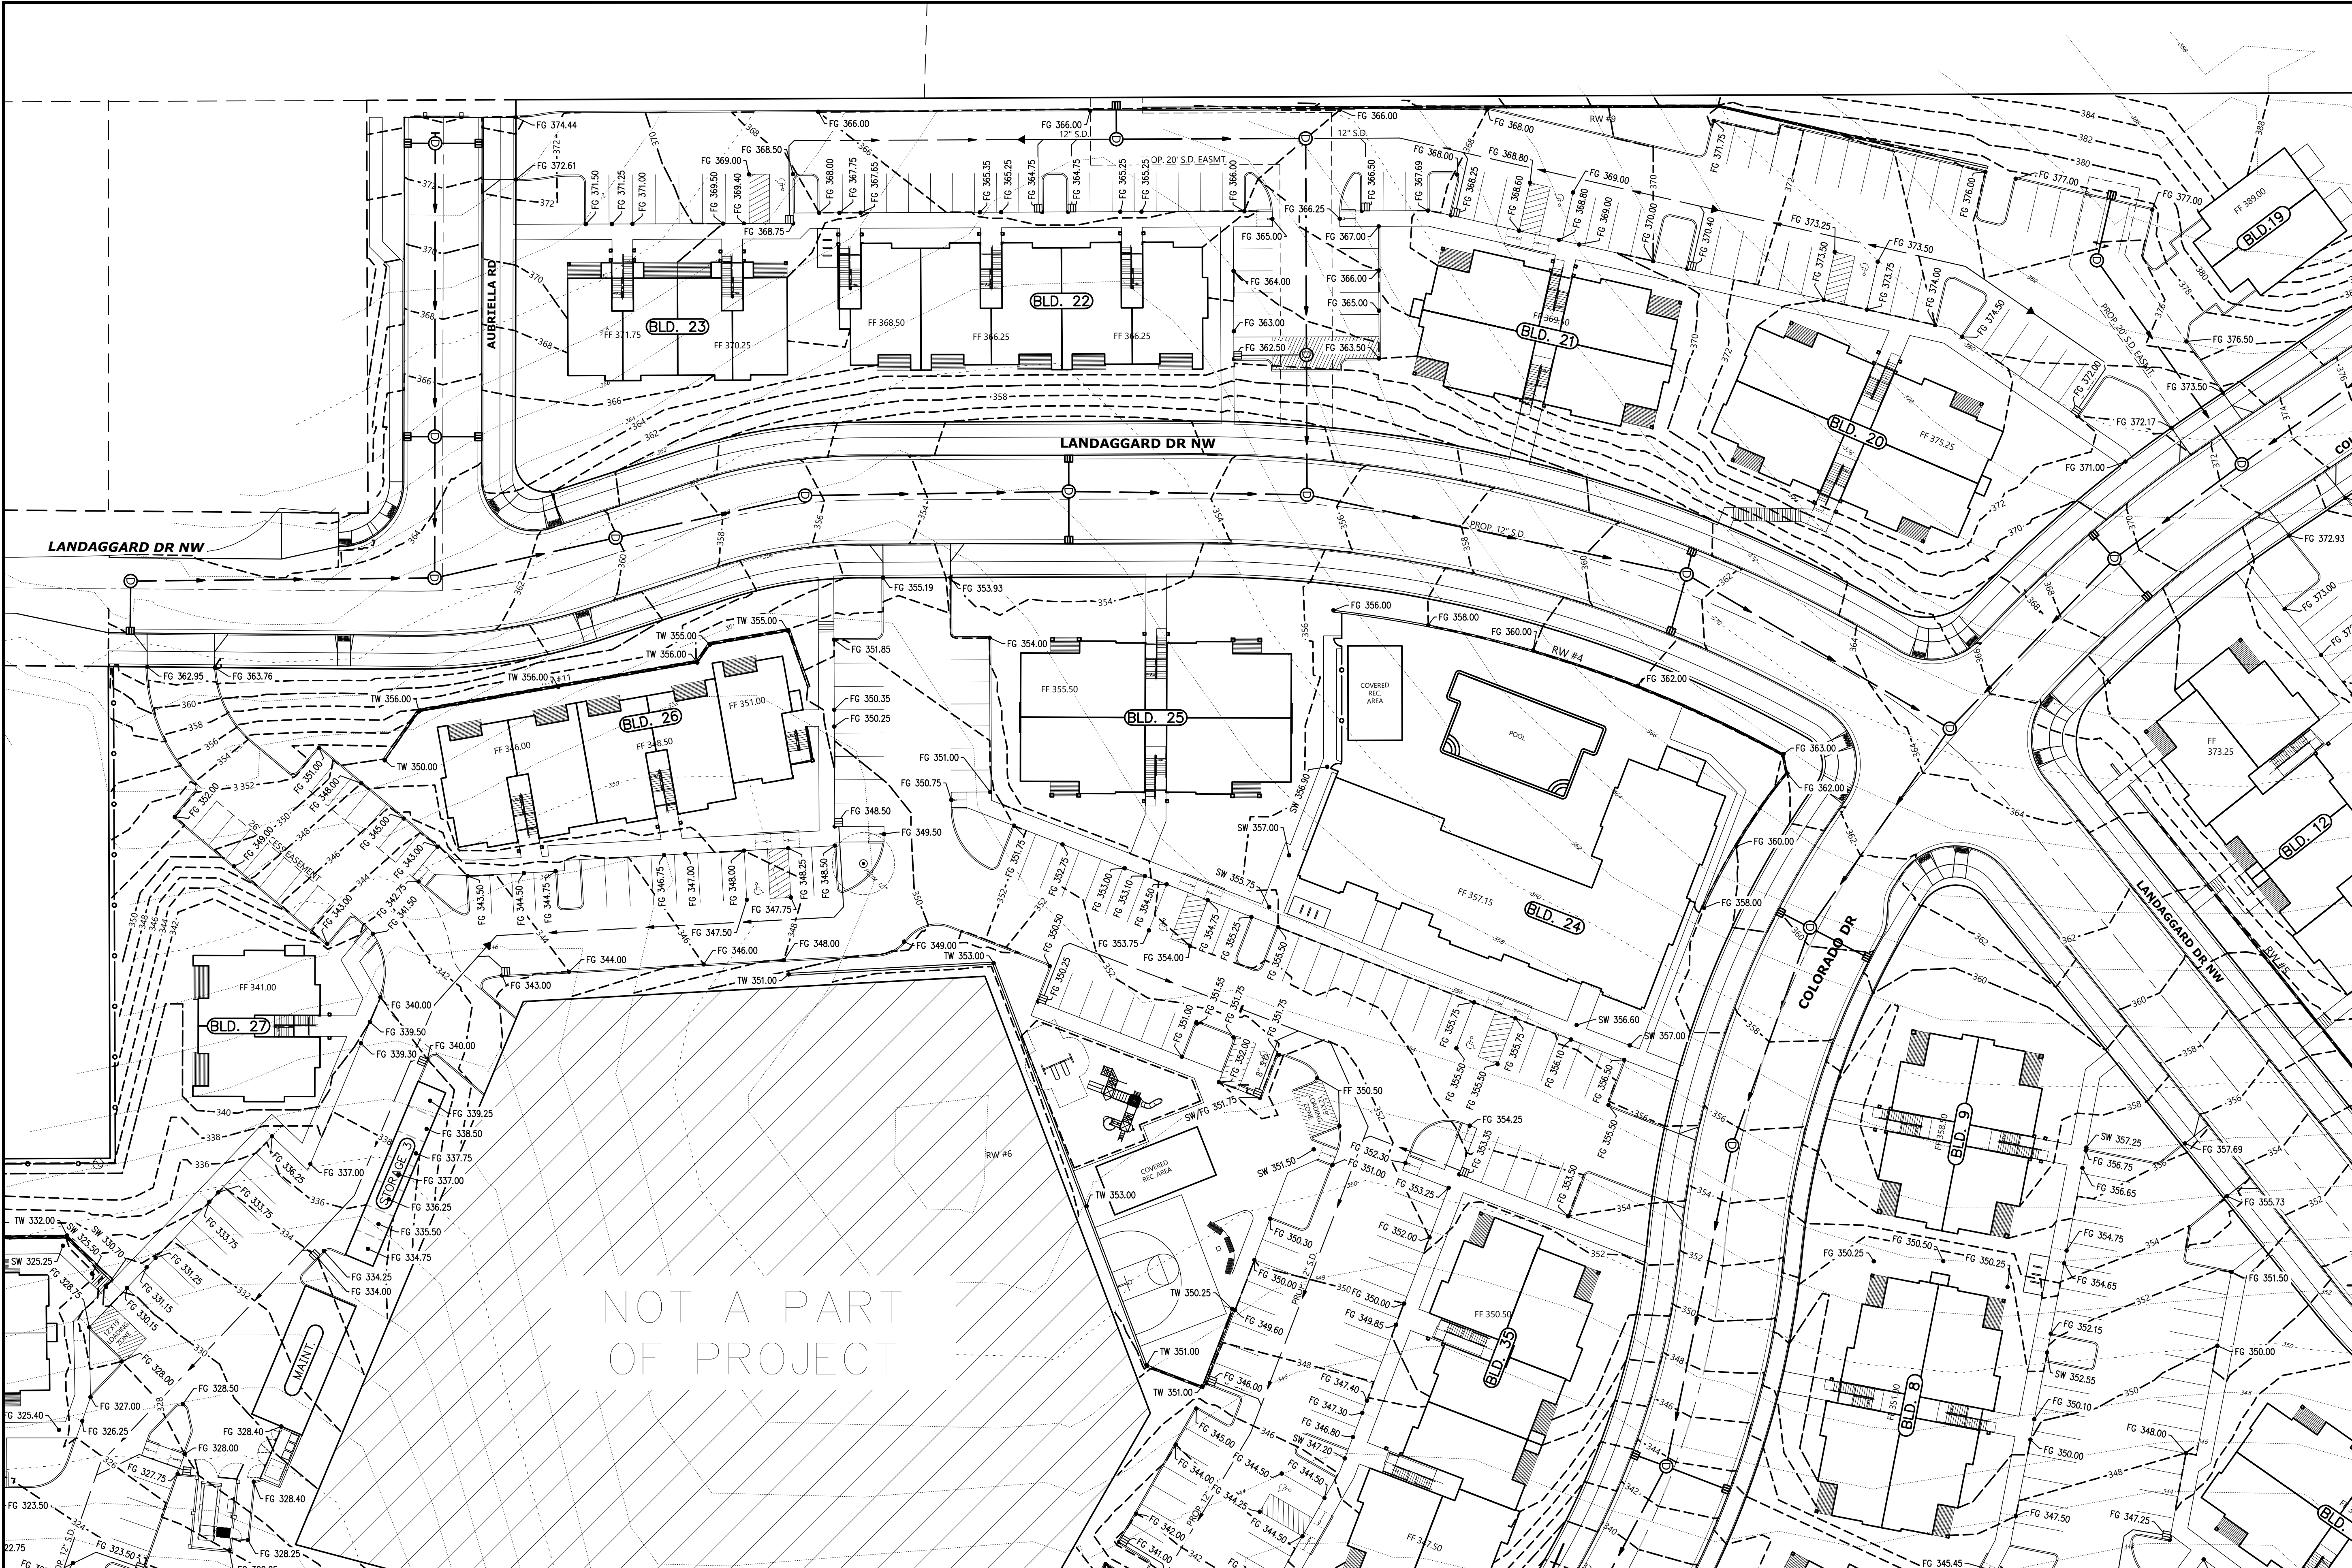


NOT A PART
OF PROJECT

SEE SHEET C2.3 FOR TREE PROTECTION NOTES

MATCH LINE
SEE SHEET C2.3

MATCH LINE
SEE SHEET C2.1

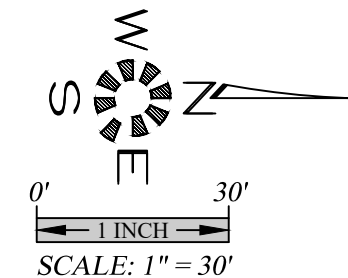

GRADING PLAN
(SOUTHWEST)

TITAN HILL APARTMENTS

NO CHANGES, MODIFICATIONS
OR REPRODUCTIONS TO BE
MADE TO THESE DRAWINGS
WITHOUT WRITTEN
AUTHORIZATION FROM THE
DESIGN ENGINEER.
DIMENSIONS & NOTES TAKE
PRECEDENCE OVER
GRAPHICAL REPRESENTATION.

Design: M.D.G.
Drawn: C.F.G. & M.K.D.
Checked: J.J.G.
Issue Date: 5/29/25
Scale: AS SHOWN

REGISTERED PROFESSIONAL
ENGINEER
JULY 14, 1978
MARK D. GREENE
EXPIRES: 06-30-2025
JOB # 6773