




DOOR SCHEDULE												
DOOR MARK	SIZE W X H X THK	DOOR				FRAME			RATING (7)	HARDWARE (8)		REMARKS (9)
		TYPE (2)	CONST (3)	FINISH (4)	GLASS (5)	CONST (3)	FINISH (4)	FRAME DETAILS (6)				
101A	3'-0"X7'-0"X1-3/4"	A	AL	AN	T/IN	AL	AN	3,8 / A-501	-	-		
101B	3'-0"X7'-0"X1-3/4"	A	AL	AN	T/IN	AL	AN	4,9 / A-501	-	-		
101C	12'-0"X13'-0"	A	AL	AN	T	AL	AN	6 / A-301	-	-		
101D	3'-0"X7'-0"X1-3/4"	B	AL	AN	T	AL	AN	3,8 / A-501	-	-		
102A	12'-0"X13'-0"	C	SC	SC	--	HS	ME	6 / A-301	-	-		
102B	3'-0"X7'-0"X1-3/4"	C	HS	ME	--	HS	ME	4,9 / A-501	-	-		
103A	12'-0"X13'-0"	B	AL	AN	T/IN	AL	AN	6 / A-301	-	-		
103B	12'-0"X13'-0"	B	AL	AN	T/IN	AL	AN	6 / A-301	-	-		
103C	3'-0"X7'-0"X1-3/4"	C	HS	ME	--	HS	ME	4,9 / A-501	-	-		
104A	3'-0"X7'-0"X1-3/4"	C	SC	WT	--	HS	ME	4,9 / A-501	-	-		
104B	12'-0"X13'-0"	C	SC	WT	--	HS	ME	6 / A-301	-	-		
106A	12'-0"X13'-0"	C	SC	WT	--	HS	ME	6 / A-301	-	-		
107A	3'-0"X7'-0"X1-3/4"	C	SC	WT	--	HS	ME	3,8 / A-501	-	-		
108A	3'-0"X7'-0"X1-3/4"	C	SC	WT	--	HS	ME	5 / A-501	-	-		
109A	3'-0"X7'-0"X1-3/4"	C	SC	WT	--	HS	ME	5 / A-501	-	-		
110A	3'-0"X7'-0"X1-3/4"	C	SC	WT	--	HS	ME	5 / A-501	-	-		
111A	3'-0"X7'-0"X1-3/4"	C	SC	WT	--	HS	ME	5 / A-501	-	-		

2 TYPE	3 CONSTRUCTION	6 ELEVATION
	AL = ALUMINUM HS = HOLLOW STEEL SC = SOLID CORE WOOD	SEE FRAME ELEVATIONS
	4 FINISH	7 RATING
	AN = ANOD ALUMINUM ME = METAL ENAMEL WT = WOOD TRANSPARENT	20, 45, 60, 90 INDICATES FIRE RATING IN MINUTES
	5 GLASS	8 HARDWARE
	T = TEMPERED T/IN = TEMPERED/INSULATING	NUMBER REFERS TO HARDWARE GROUP IN HARDWARE SCHEDULE
		9 REMARKS
		1.

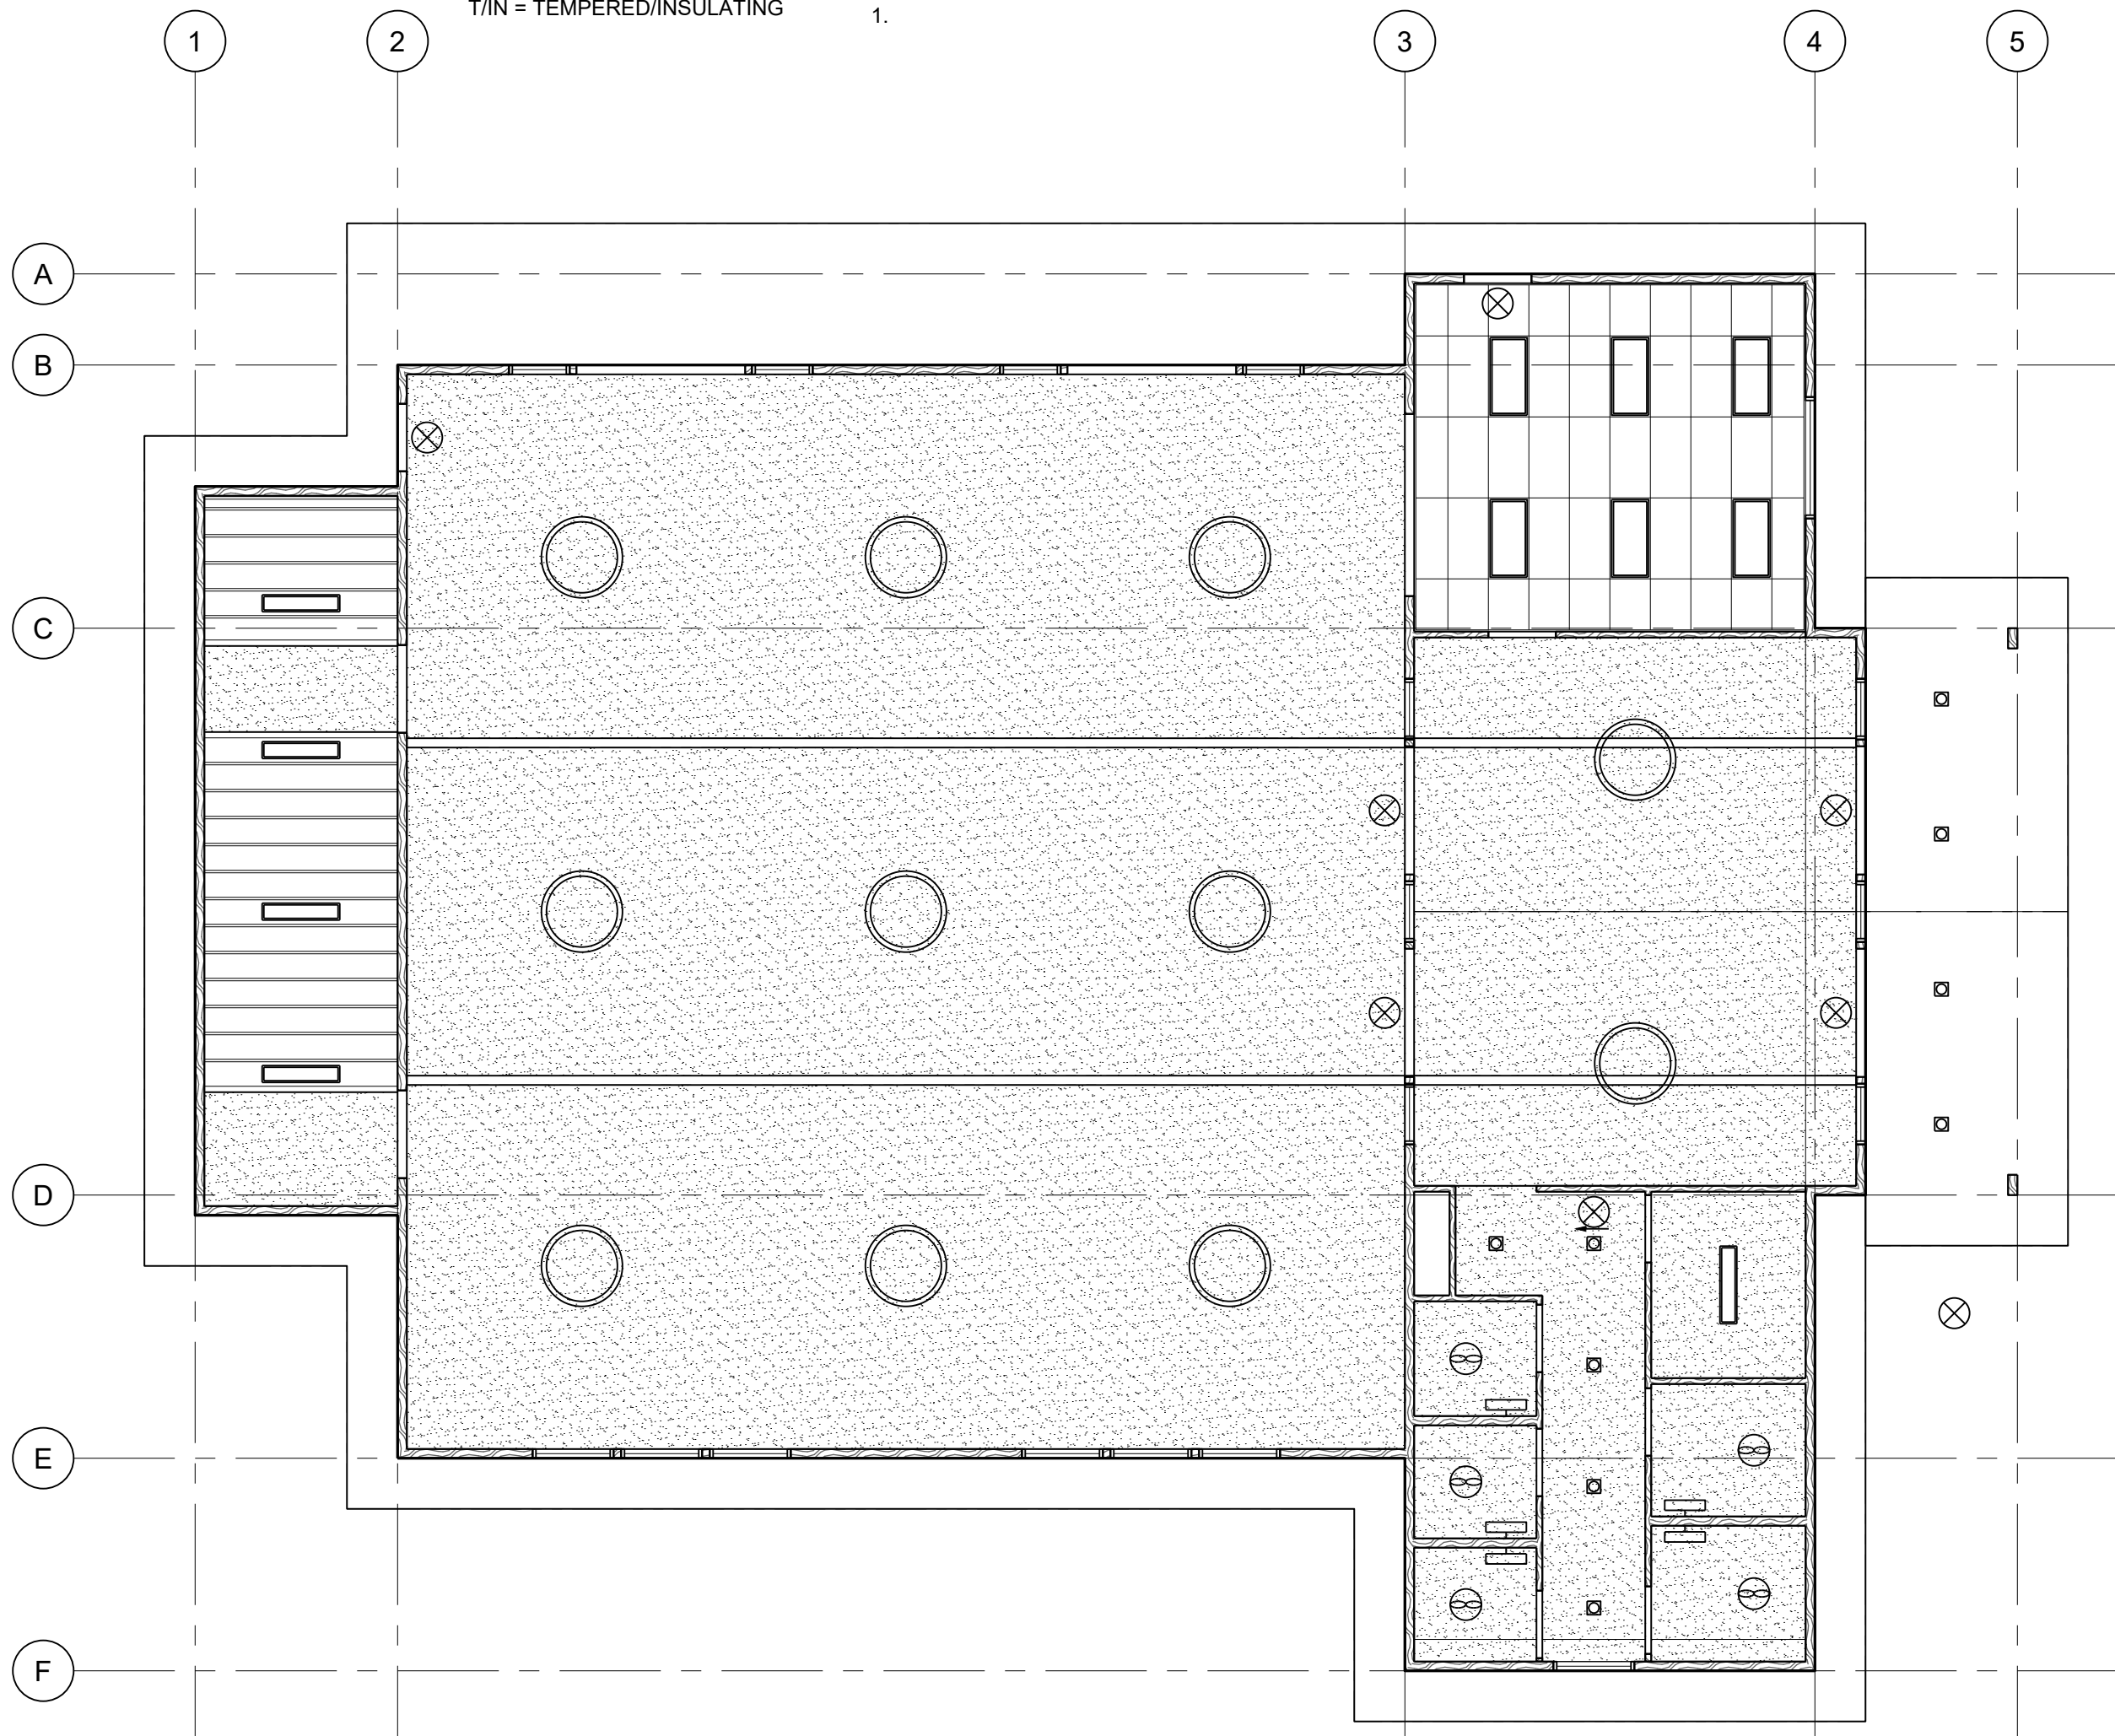

REFLECTED CEILING PLAN
1/8" = 1'-0"


WINDOW SCHEDULE												
WDW MARK	NOMINAL WINDOW SIZE (W X H)	(A)	(B)	(C)	(D)	(E)	(F)	(G)				REMARKS (H)
		OPERATION TYPE	FRAME MATERIAL	FRAME FINISH	FRAME ELEVATION	GLASS THICKNESS	GLASS TYPE	GLASS COLOR				
A	7'-7" X 14'-0"	F	ACW	AN	AP-201	1"	T/IN	C	-	-		
B	11'-7" X 15'-5"	F	ACW	AN	AP-201	1"	T/IN	C	-	-		
C	11'-7" X 15'-5"	F	ACW	AN	AP-201	1"	T/IN	C	-	-		
D	11'-10" X 10'-7"	F	AL	AN	AP-201	1"	T/IN	C	-	-		
E	4'-0" X 11'-11"	SH	AL	AN	AP-201	1"	T/IN	C	-	-		
F	4'-0" X 11'-11"	F	AL	AN	AP-201	1"	T/IN	C	-	-		
G		F				1"			-	-		
H	12'-7" X 4'-0"	F	AL	AN	AP-201	1"	T/IN	C	-	-		
J	12'-7" X 4'-0"	F	AL	AN	AP-201	1"	IN	C	-	-		

A OPERATION TYPE	D FRAME ELEVATIONS	G GLASS COLOR
F = FIXED SH = SINGLE HUNG	SEE FRAME ELEVATIONS	C = LOW-E COATED
B FRAME MATERIAL	E GLASS THICKNESS	H REMARKS
AL = ALUMINUM STOREFRONT ACW = ALUMINUM CURTAIN WALL	NUMBER REFERS TO OVERALL GLAZING THICKNESS	1.
C FRAME FINISH	F GLASS TYPE	
AN = ANODIZED ALUMINUM	T = TEMPERED IN = INSULATING T/IN = TEMPERED/INSULATING	

FINISH KEY

NAME	ROOM NAME
101	ROOM NUMBER
A 1 A 1	FINISHES
8'-0"	CEILING HEIGHT

ROOM FINISH SCHEDULE					
FLOOR		BASE		WALLS	
A	SEALED CONCRETE	1	4" RUBBER	A	GYP BOARD, TEXTURED, PAINTED
B	CERAMIC TILE	2	6" RUBBER	B	GYP BOARD, PAINTED
		3	CERAMIC TILE	C	CERAMIC TILE
				3	SUSP VINYL TILE

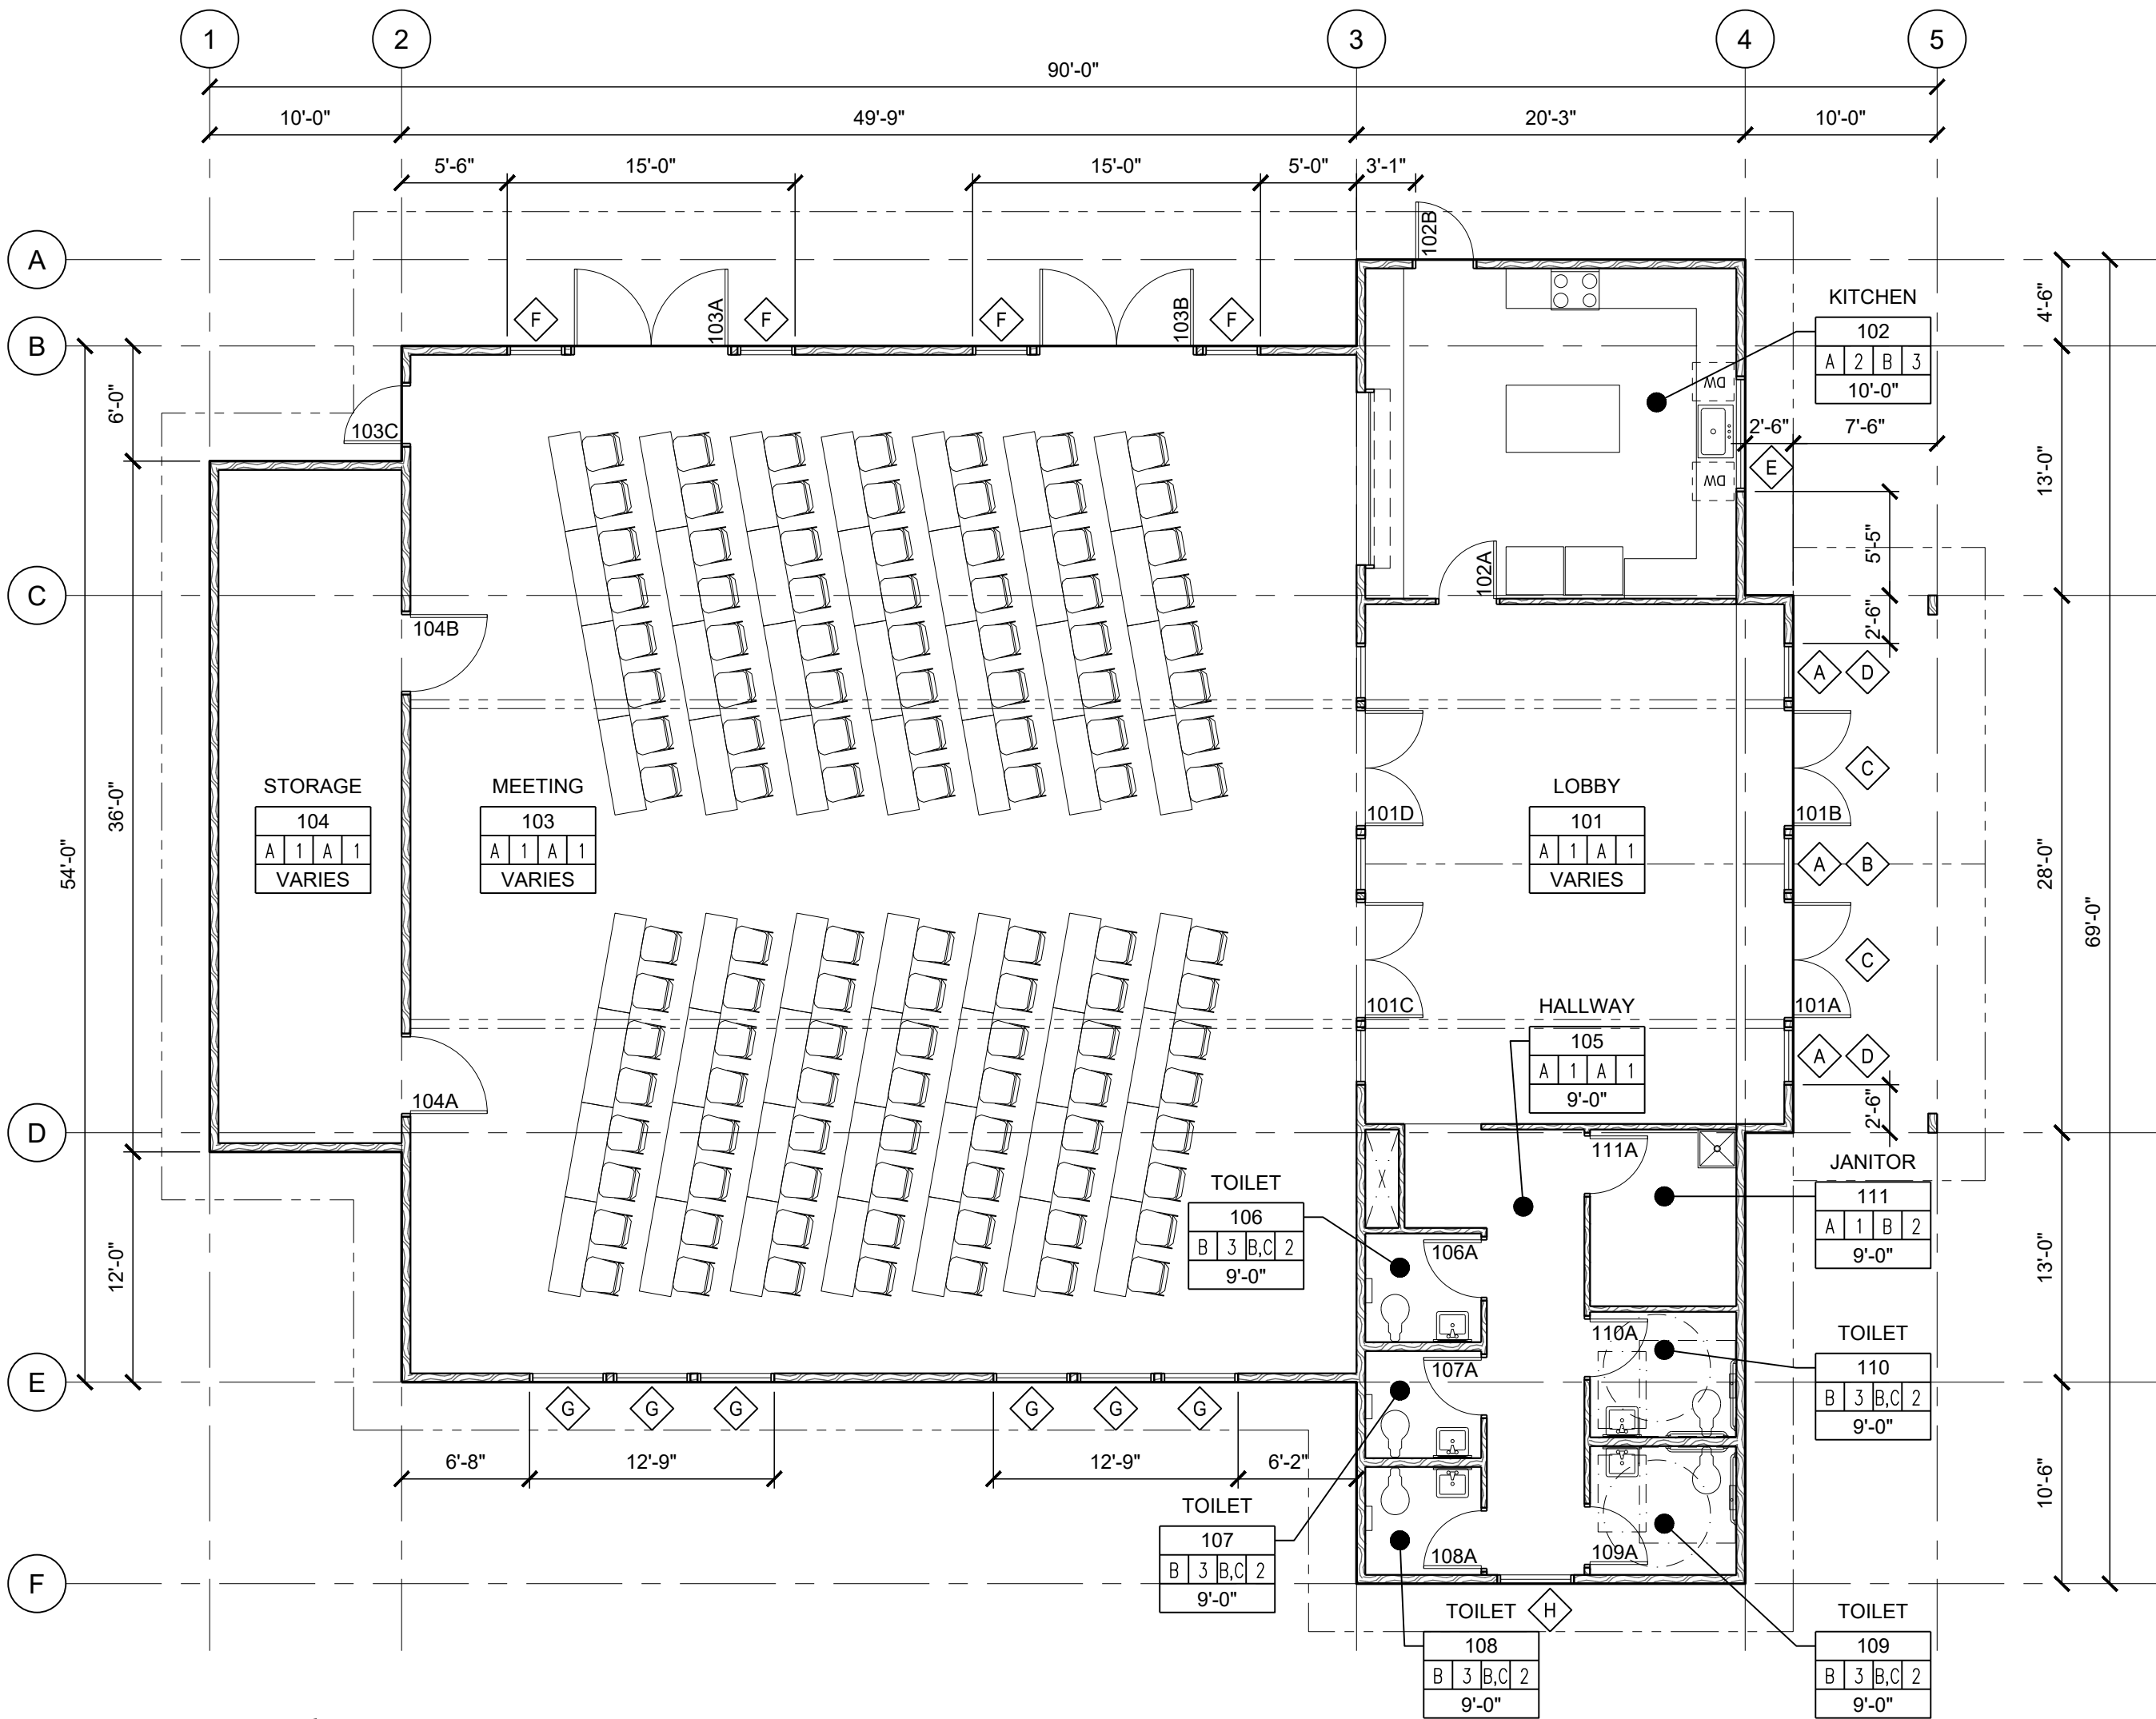

FLOOR PLAN
1/8" = 1'-0"


PRELIMINARY
NOT FOR CONSTRUCTION

PRELIMINARY DATE:

5-8-25

project:
**SALEM HEIGHTS CHURCH
MINISTRY CENTER**
SALEM, OR 97302

revisions:

 


date:


project: 02423
dwg file: A-102-X-02423 MC
drawn by: PK
checked by: MJ
copyright © 2025
Facet Architects PC


sheet:


A-102

of:

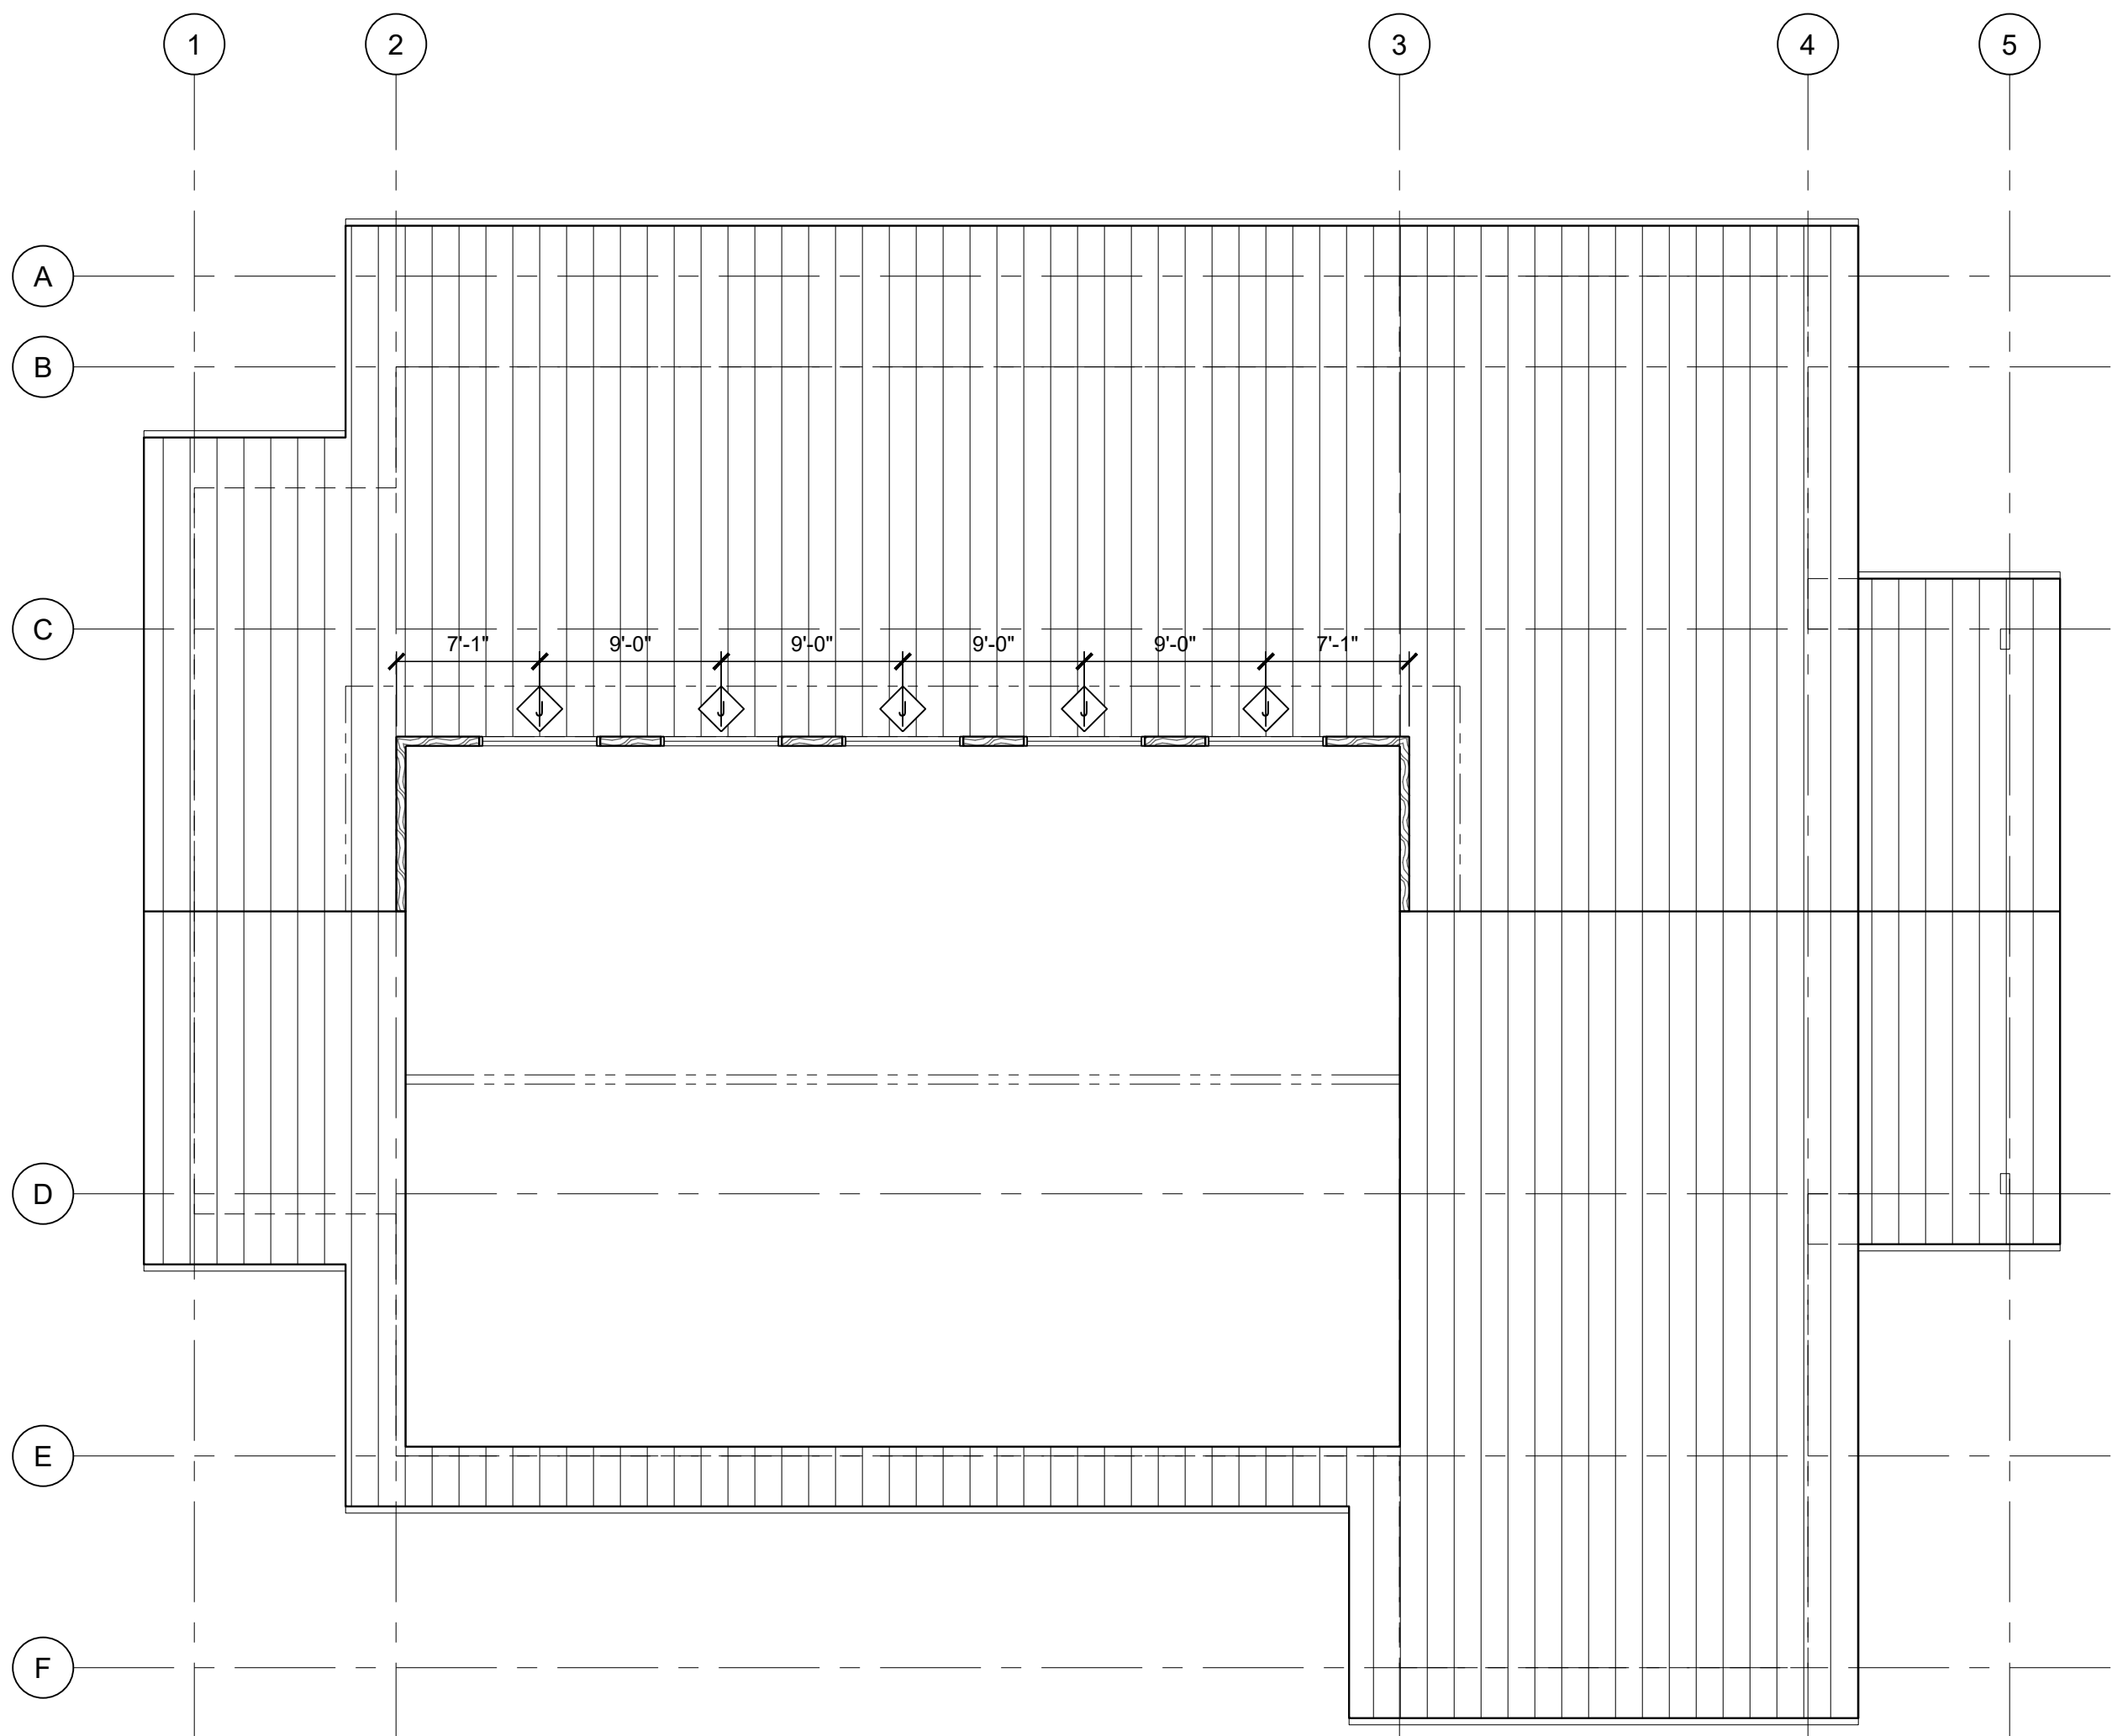

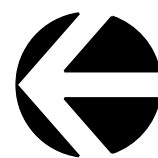 CLERESTORY PLAN
1/8" = 1'-0"

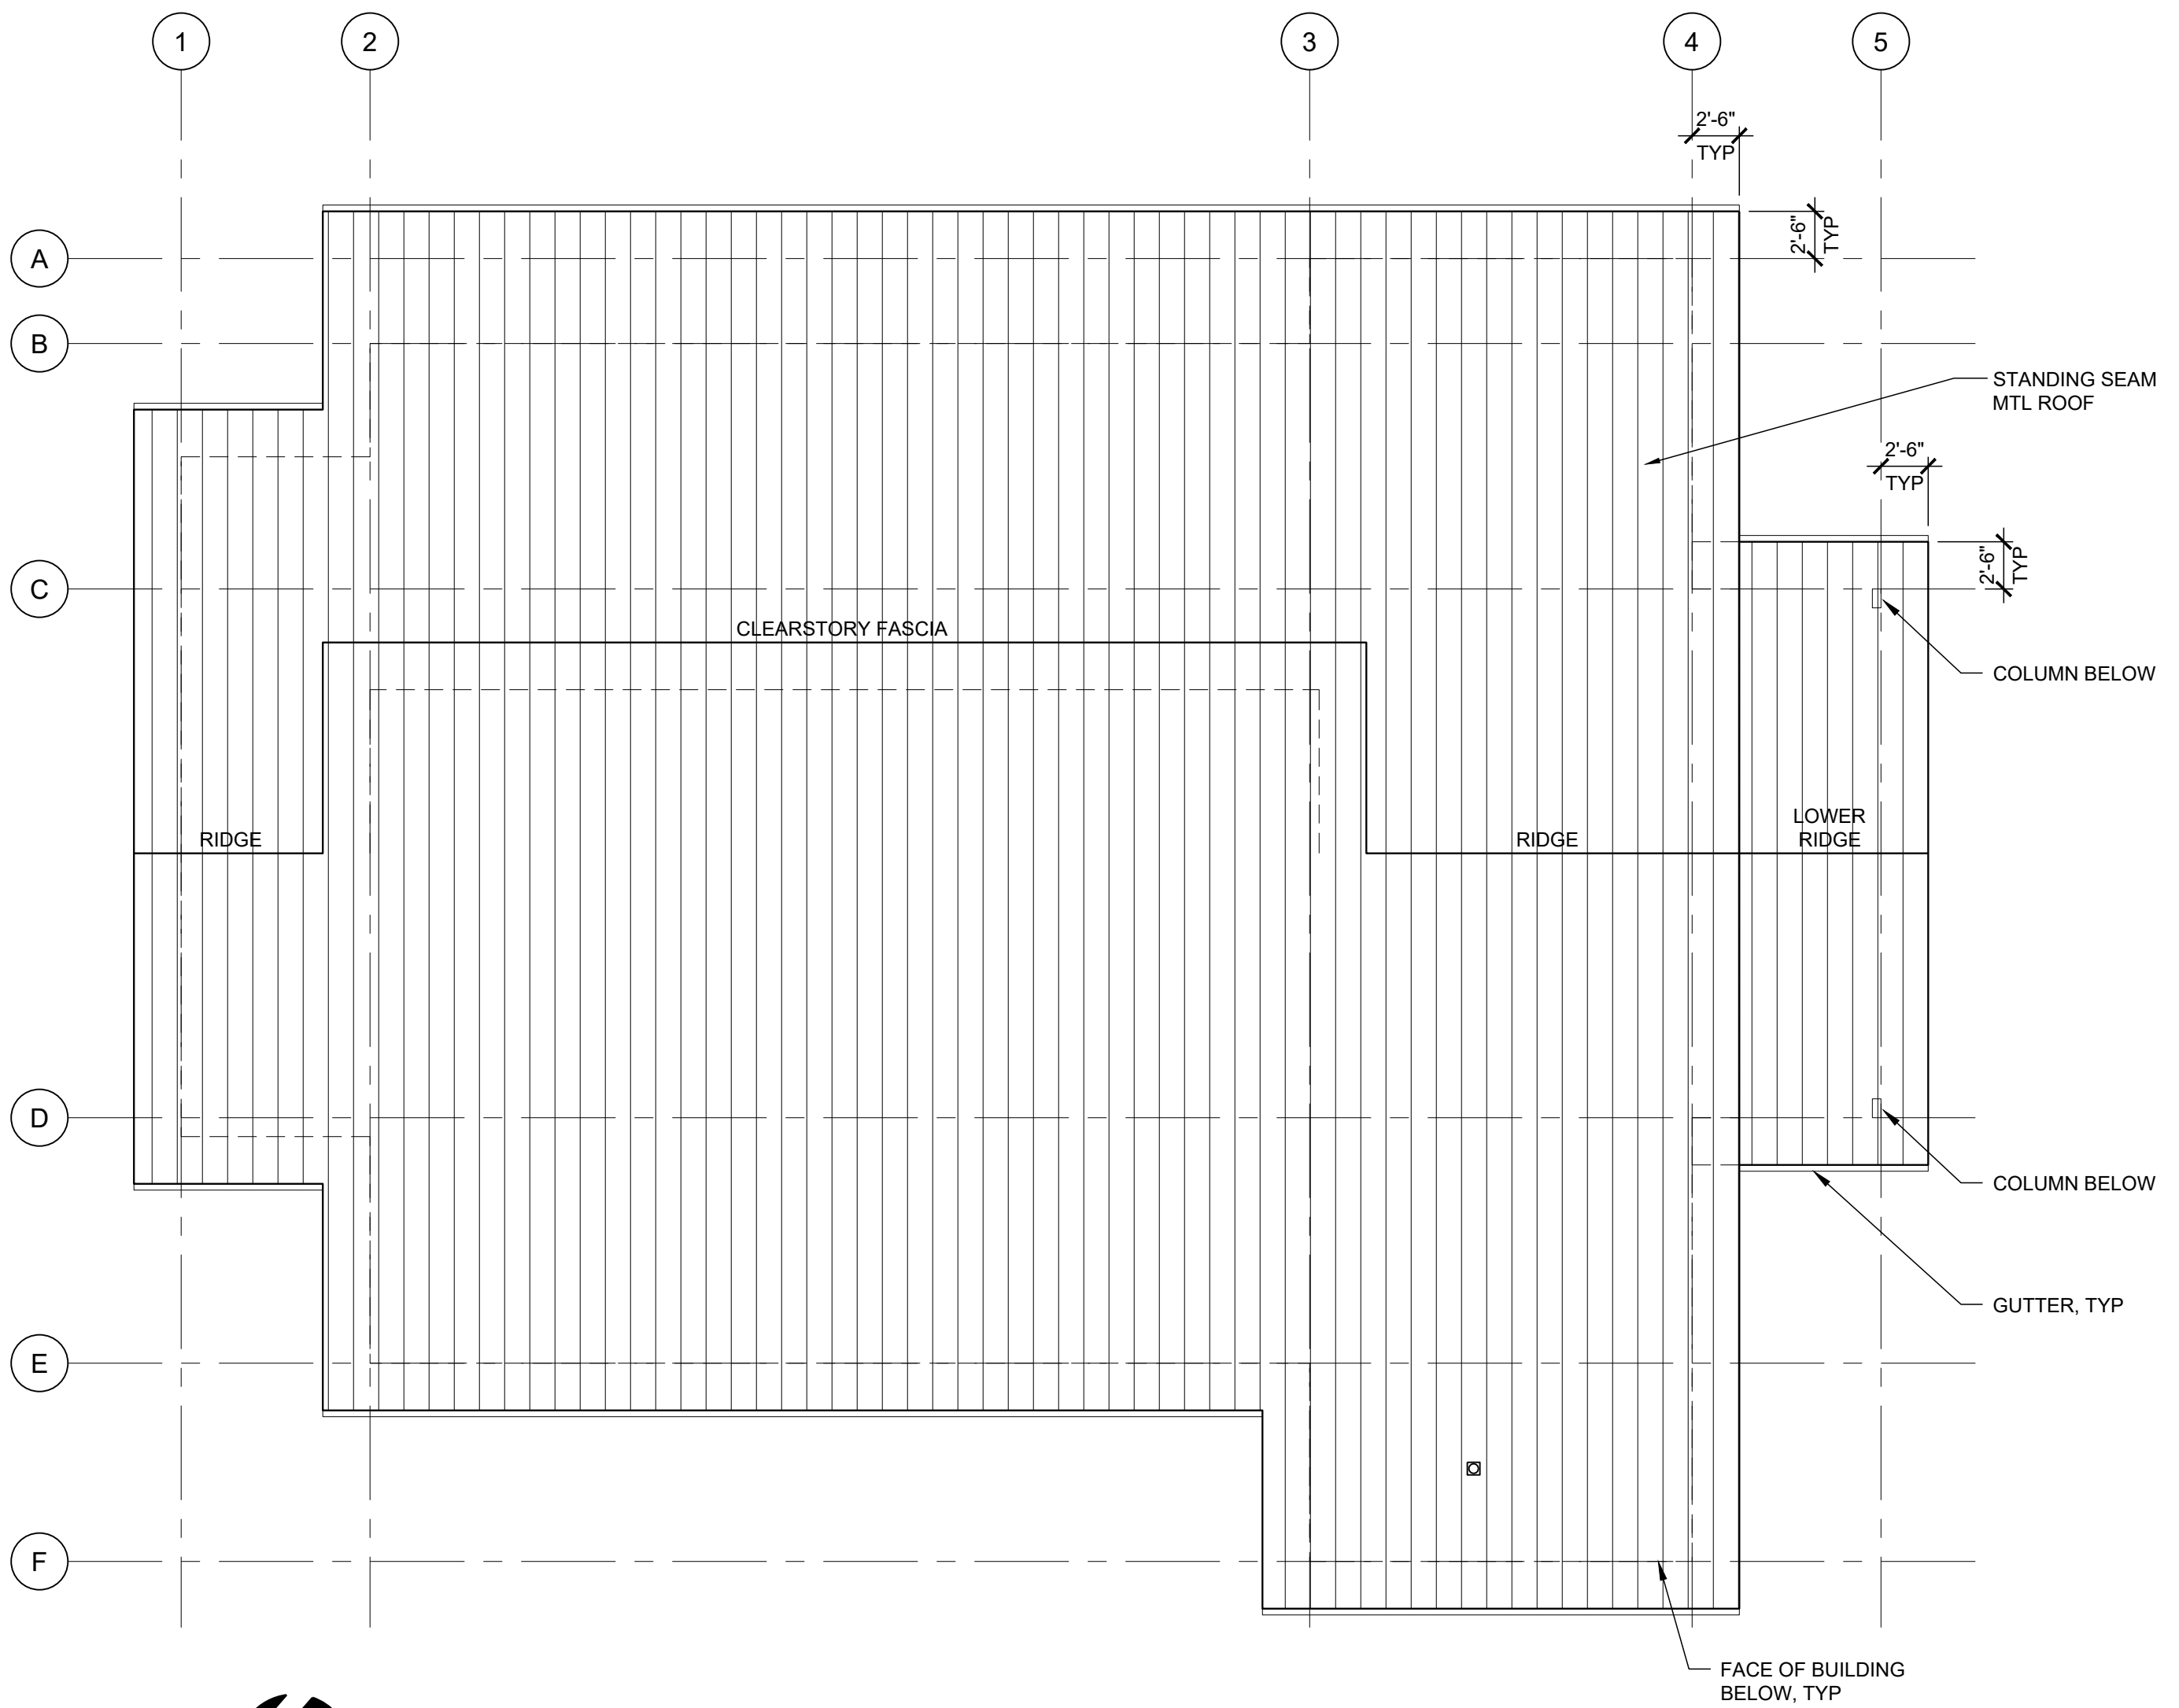

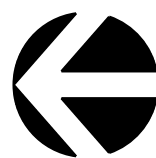 ROOF PLAN
1/8" = 1'-0"



Formerly Carlson Veit Junge Architects
3095 River Road N. Salem, OR 97303 / 503.390.0281

PRELIMINARY
NOT FOR CONSTRUCTION

PRELIMINARY DATE:


5-8-25

project:
**SALEM HEIGHTS CHURCH
MINISTRY CENTER**

SALEM, OR 97302

consultants:

revisions:

 

date:

project: 02423

dwg file: A-102-X-02423 MC

drawn by: PK

checked by: MJ


copyright © 2025

Facet Architects PC


sheet:

A-103


of:

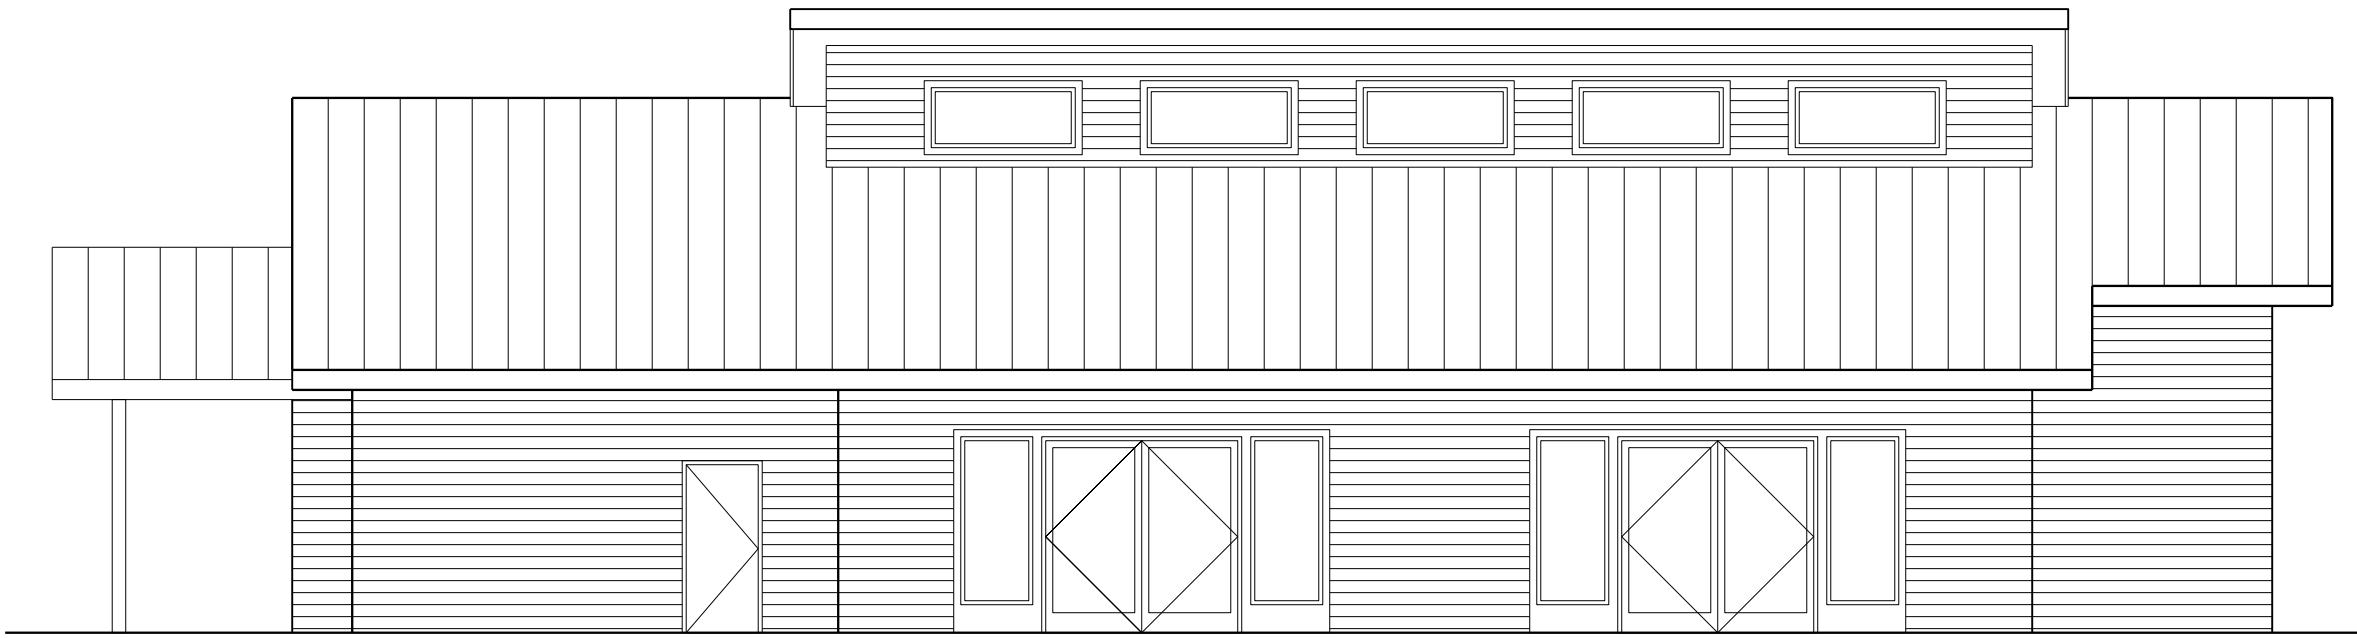


EAST ELEVATION

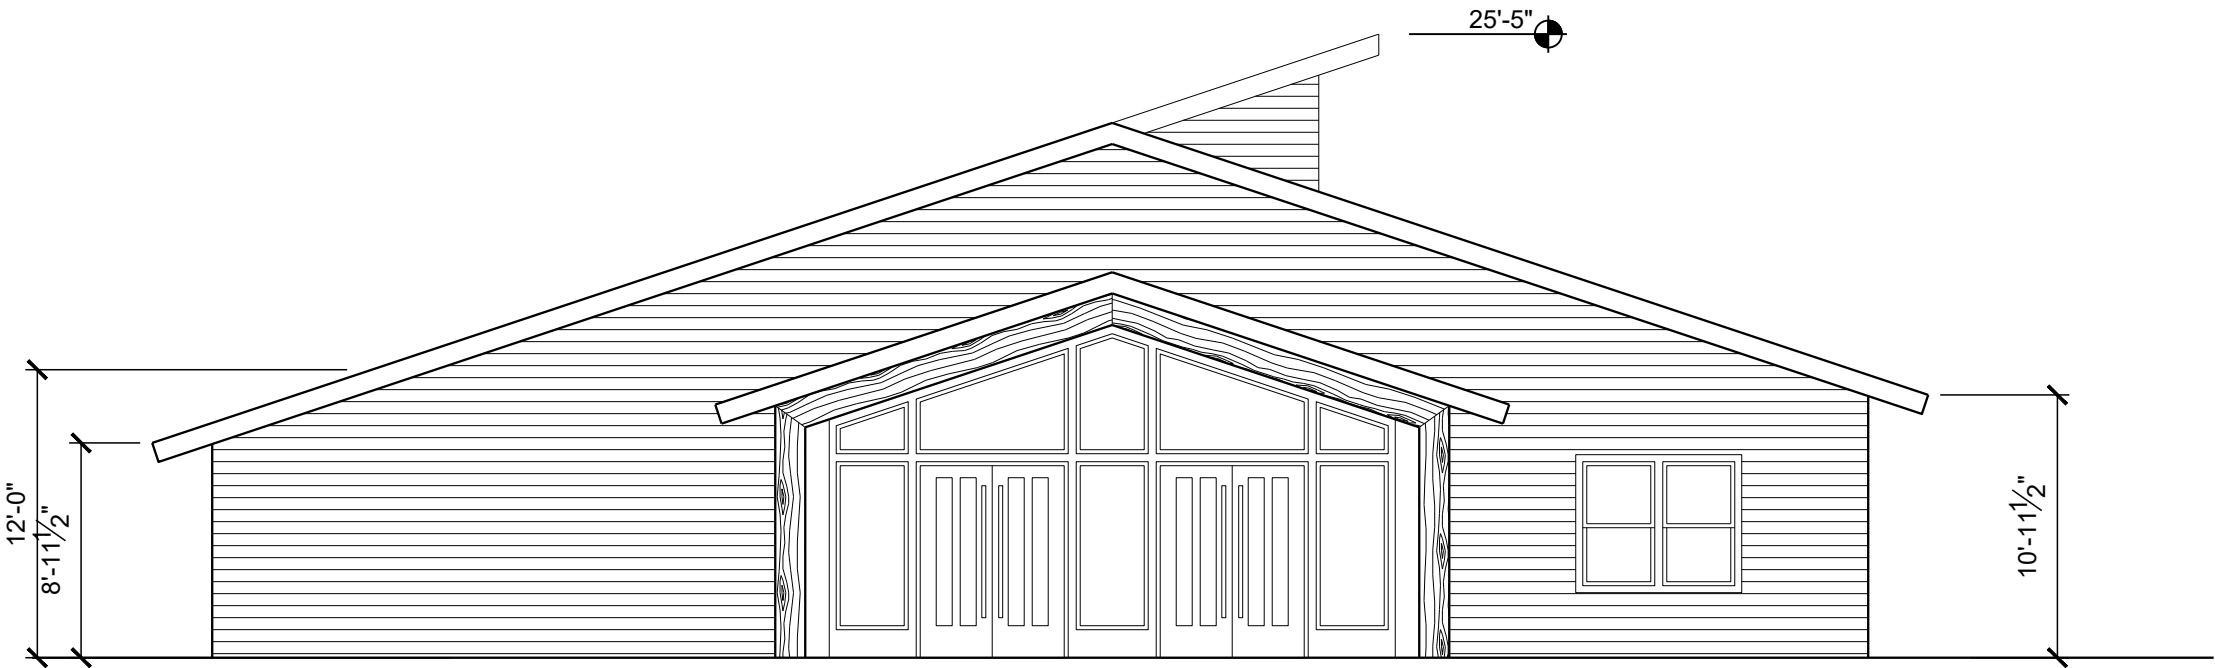

SOUTH ELEVATION

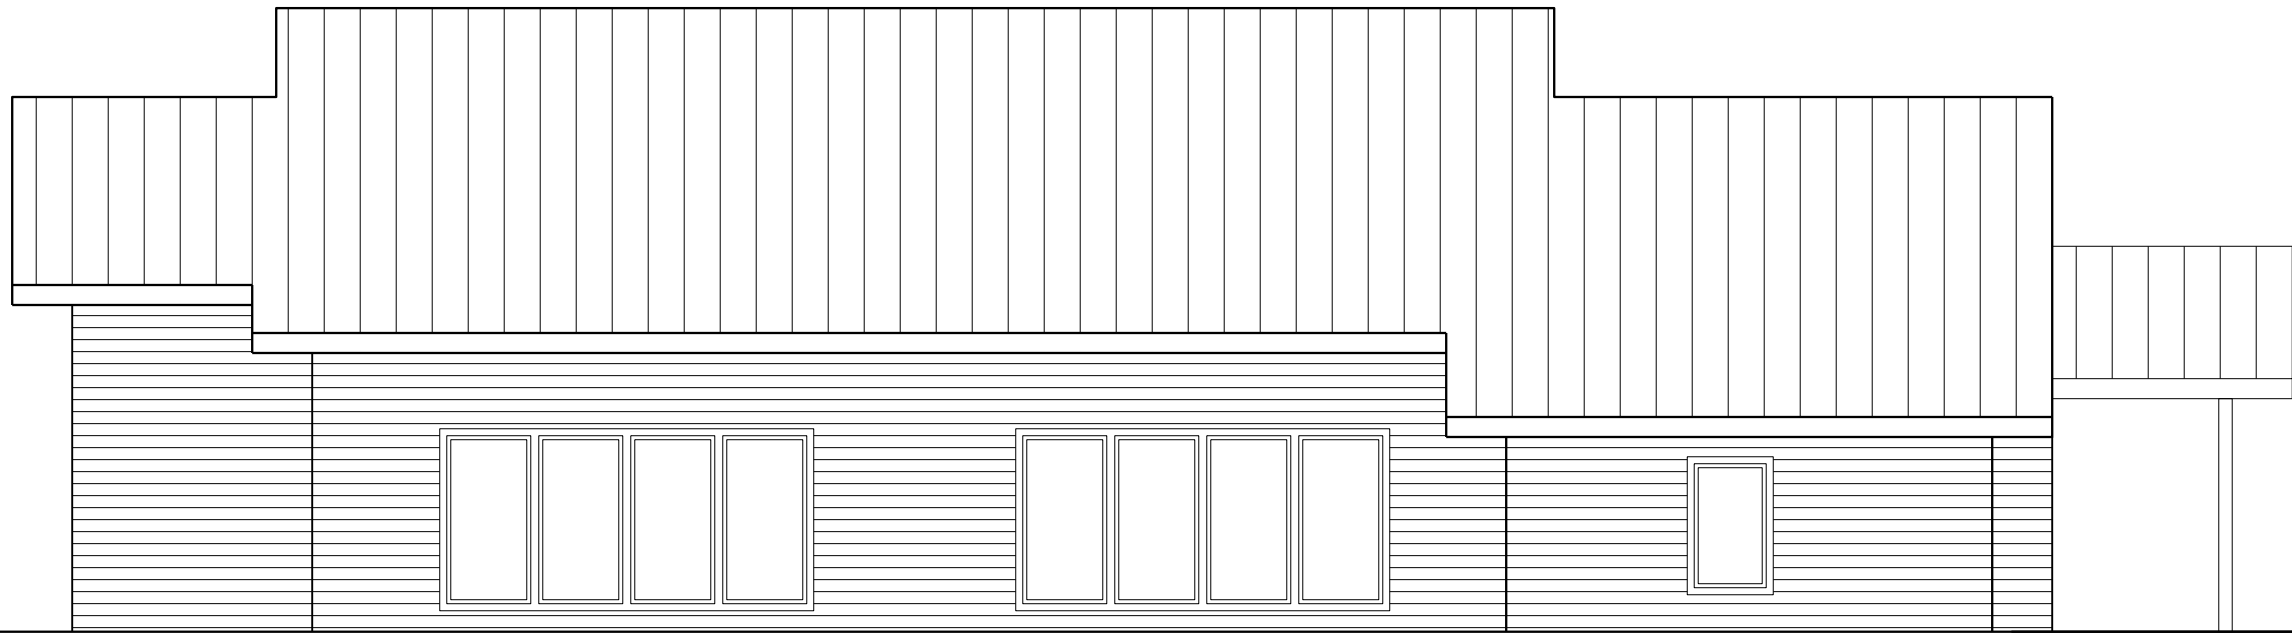

WEST ELEVATION

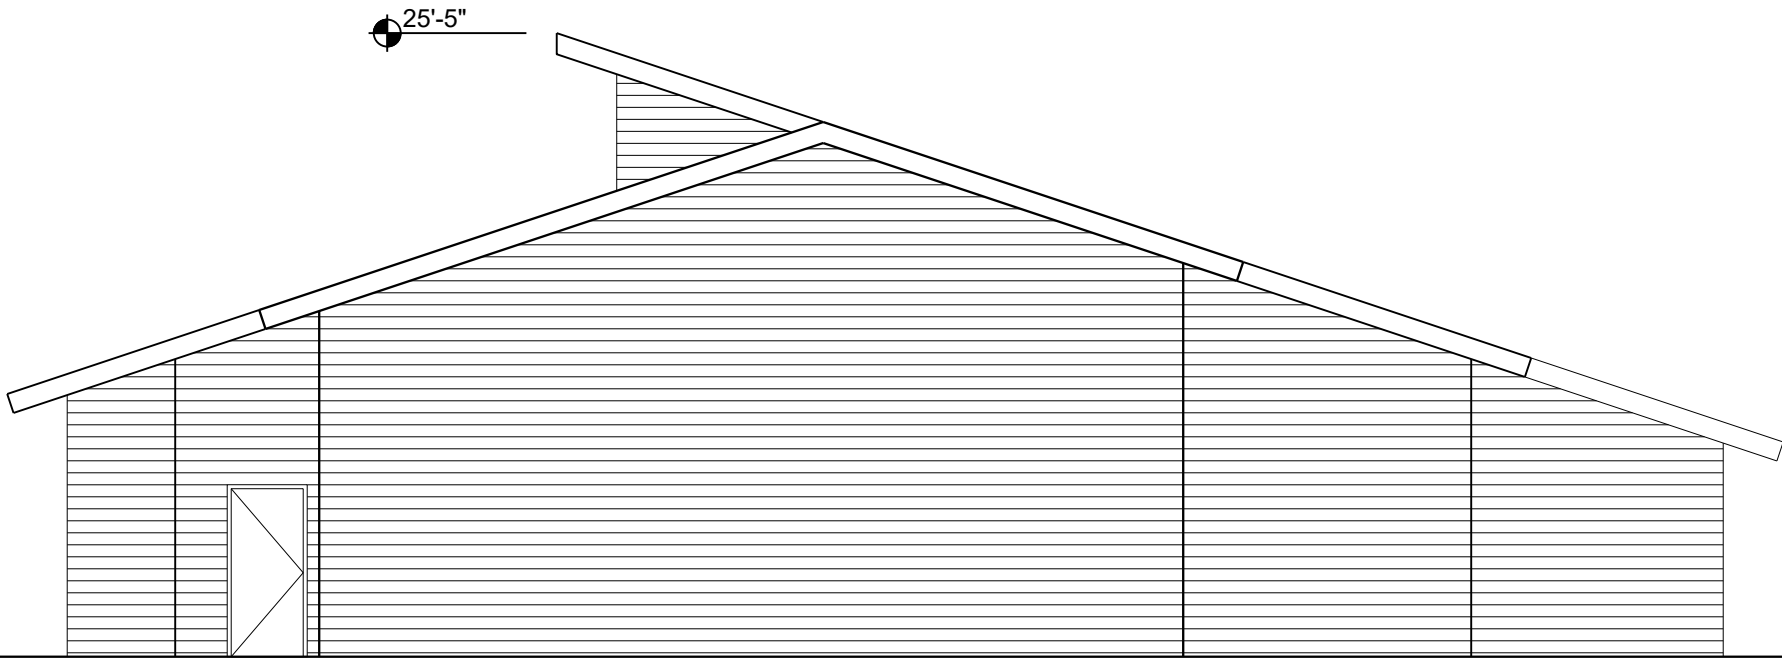

NORTH ELEVATION

FACET
ARCHITECTS



Formerly Carlson Veit Junge Architects
3095 River Road N. Salem, OR 97303 / 503.390.0281

PRELIMINARY
NOT FOR CONSTRUCTION

PRELIMINARY DATE:
5-8-25

project:
**SALEM HEIGHTS CHURCH
MINISTRY CENTER**

SALEM, OR 97302

consultants:

revisions:



date:

project: 02423

dwg file: A-201-X-02423 MC

drawn by: PK

checked by: MJ


copyright © 2025
Facet Architects PC

**EXTERIOR
ELEVATIONS**


sheet:

A-201


of:

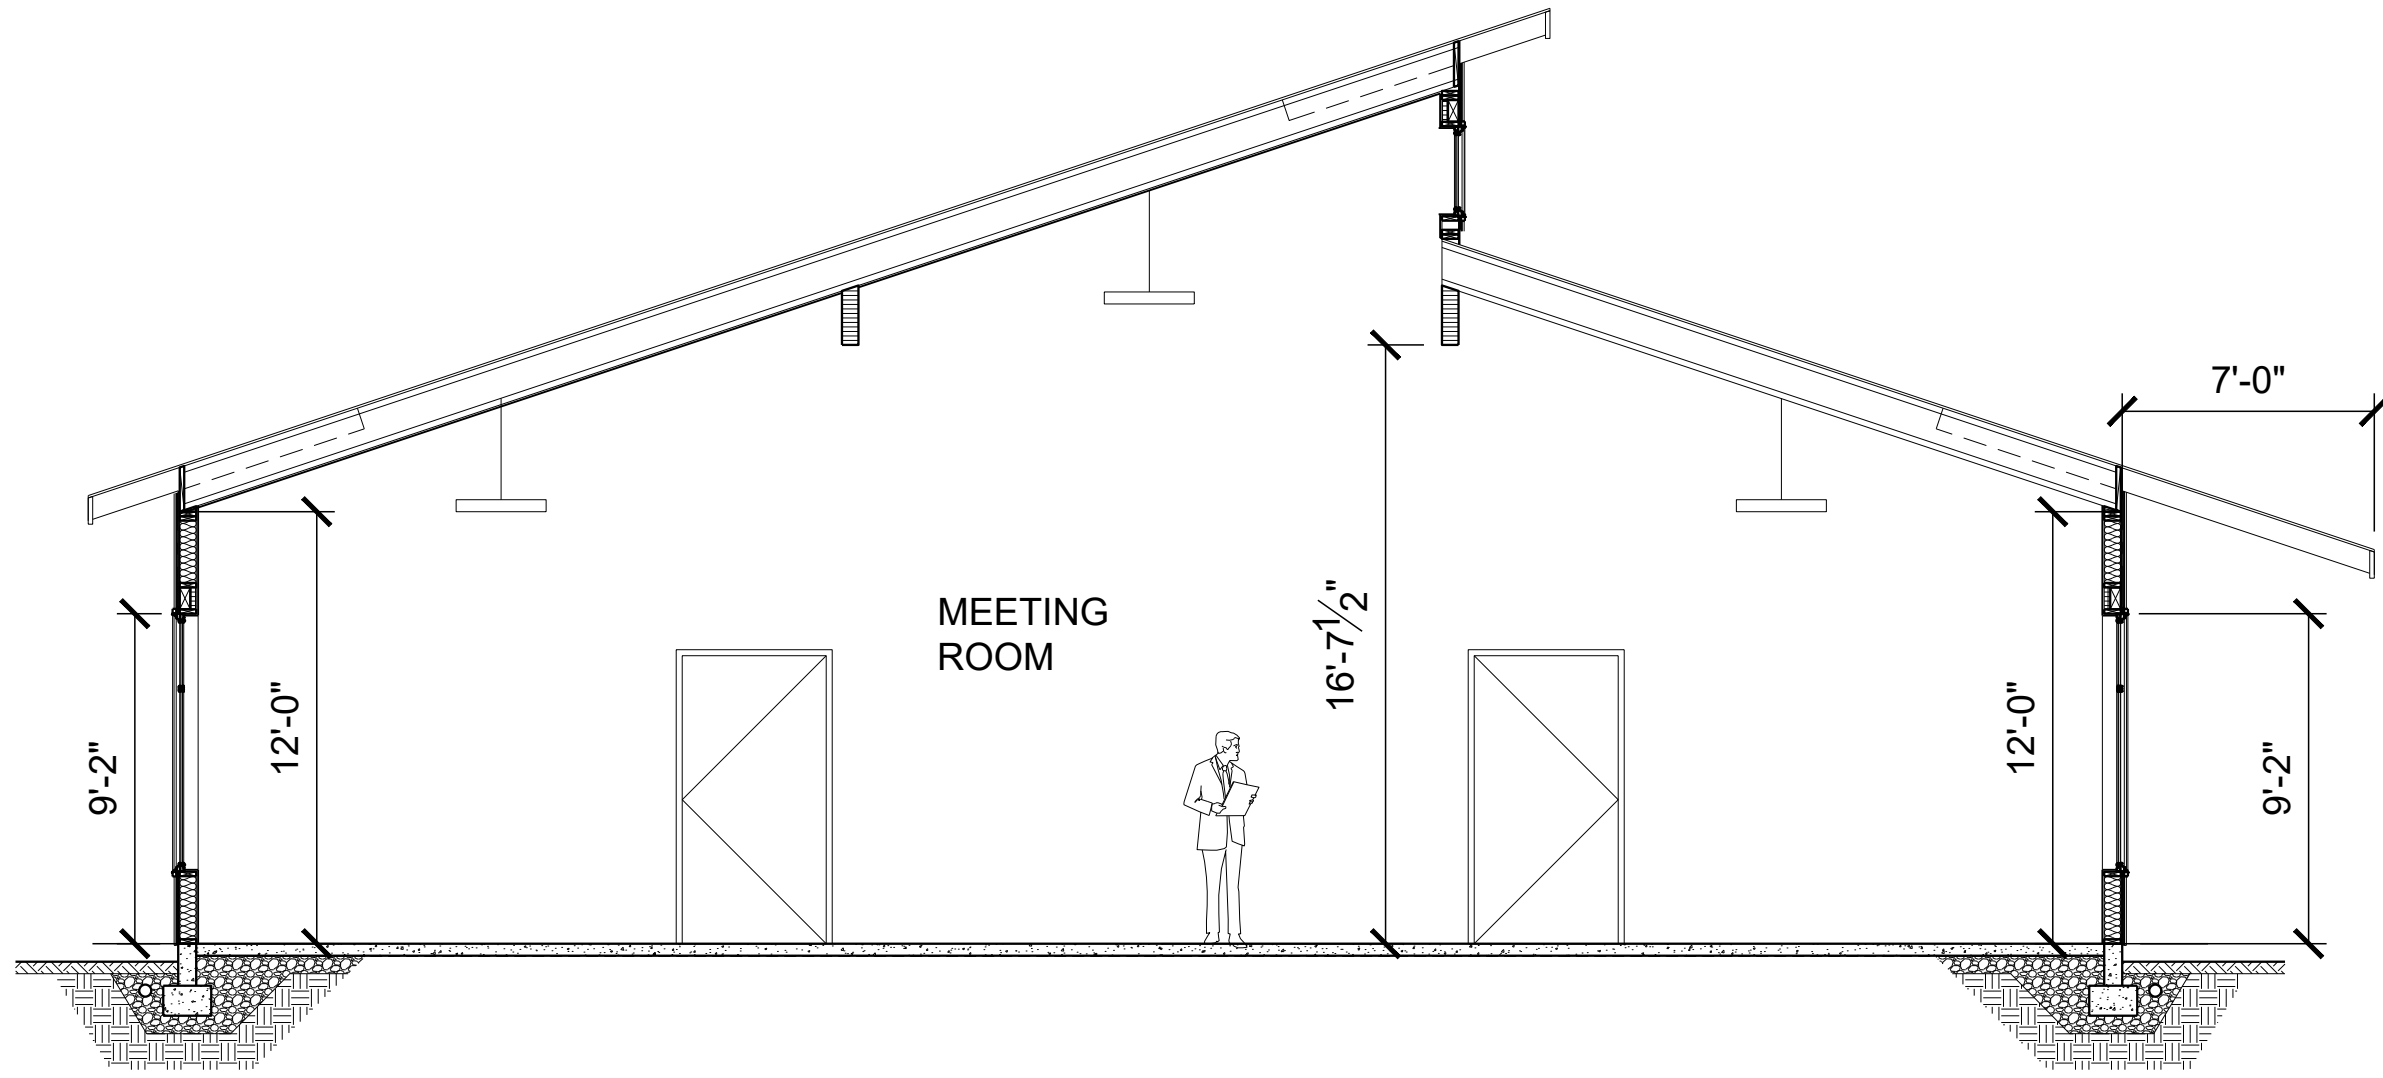

MEETING ROOM SECTION

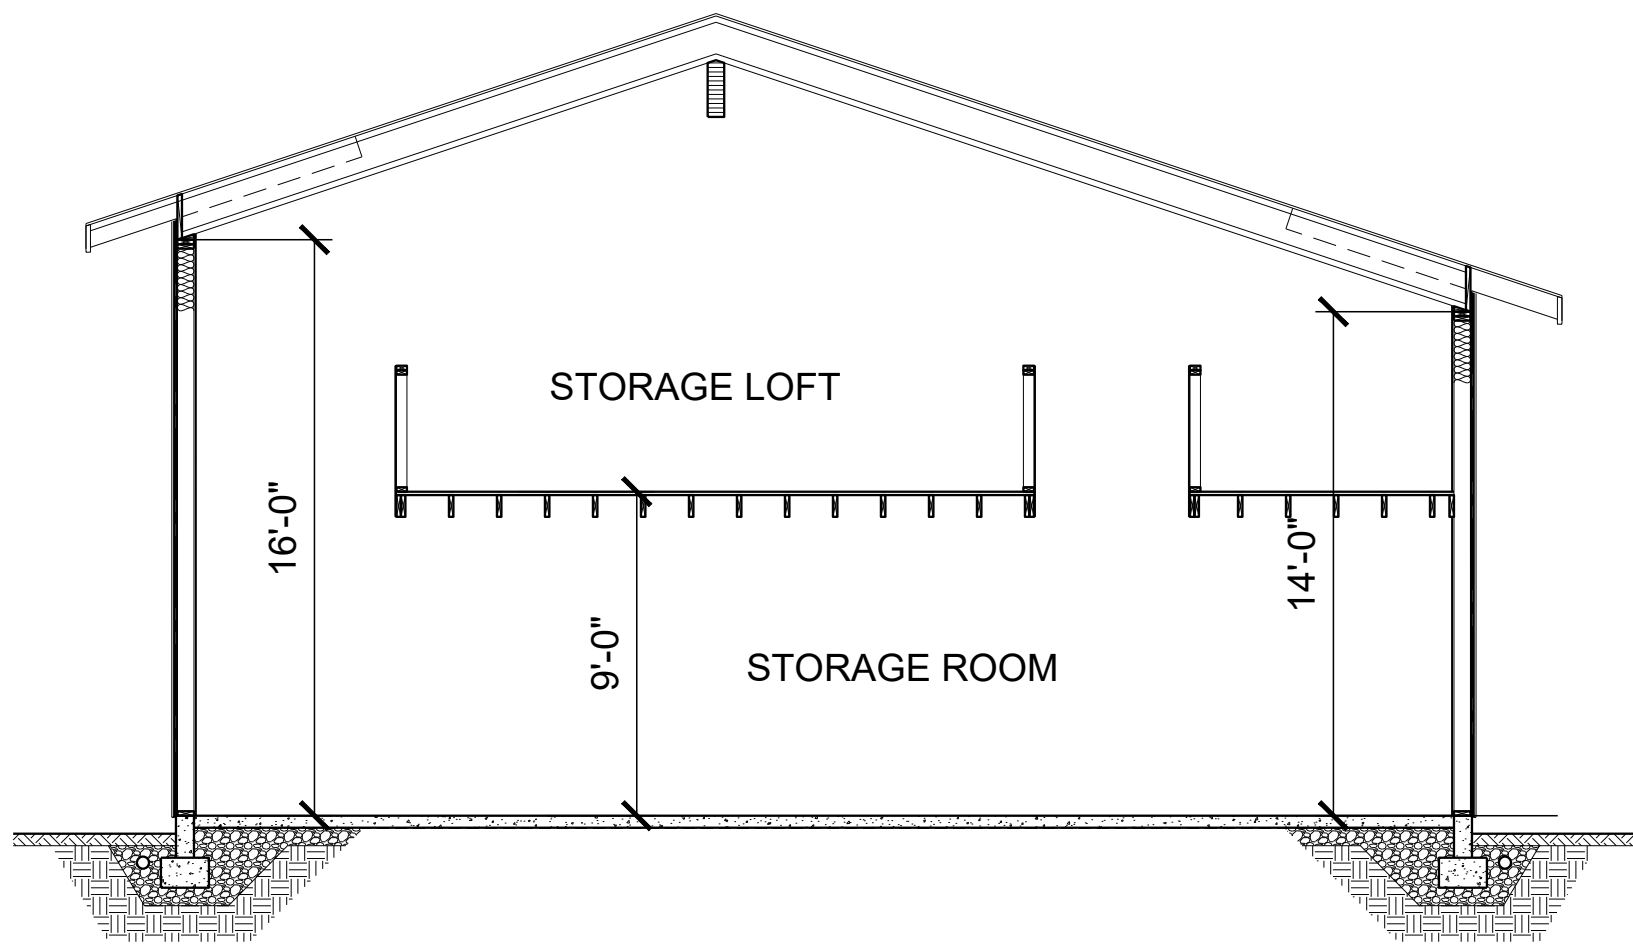

STORAGE SECTION

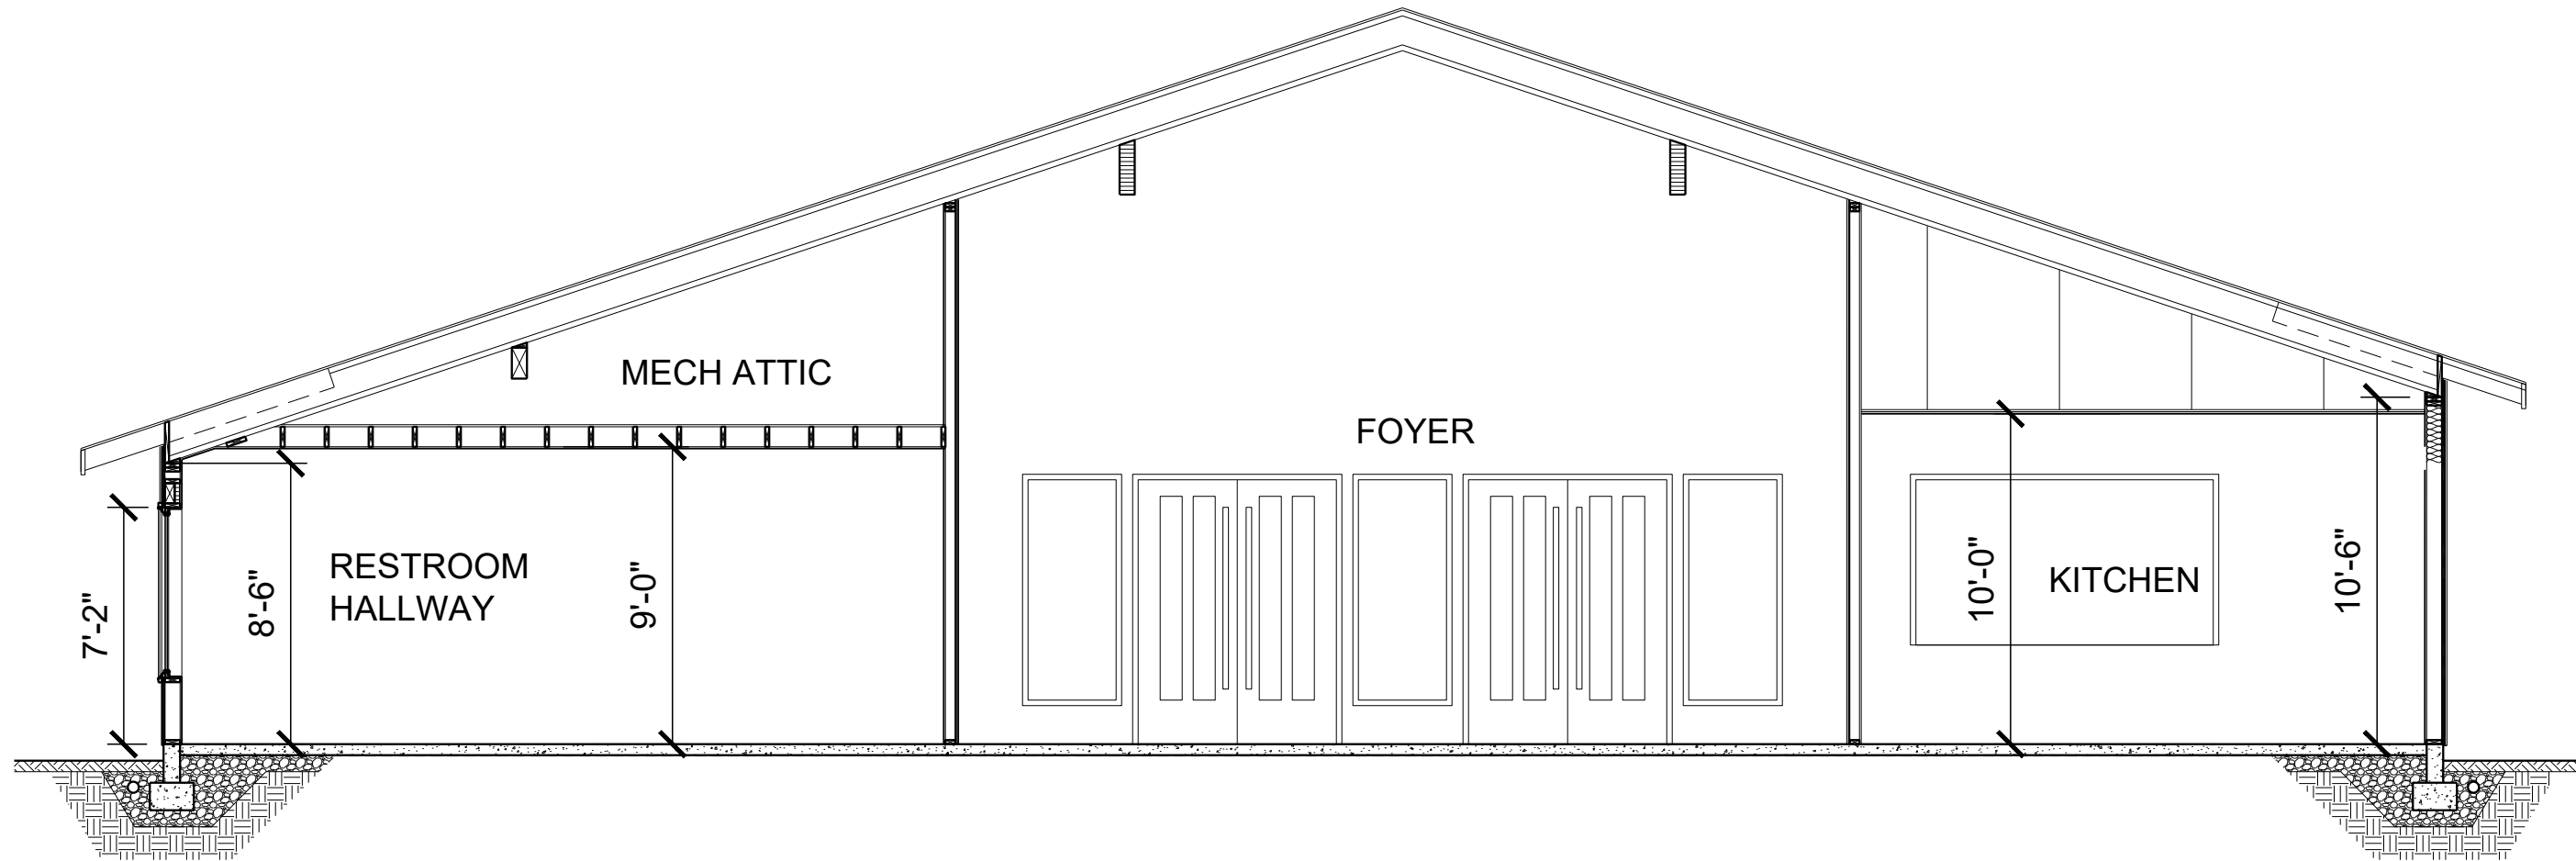

ENTRY SECTION

PRELIMINARY
NOT FOR CONSTRUCTION

PRELIMINARY DATE:
5-8-25

project:
**SALEM HEIGHTS CHURCH
MINISTRY CENTER**

SALEM, OR 97302

consultants:

revisions:
△
△
△
△
date:
project: 02423
dwg file: A-301-X-02423 MC
drawn by: PK
checked by: MJ
copyright © 2025 Facet Architects PC

**BUILDING
SECTIONS**

sheet:
A-301
of: