



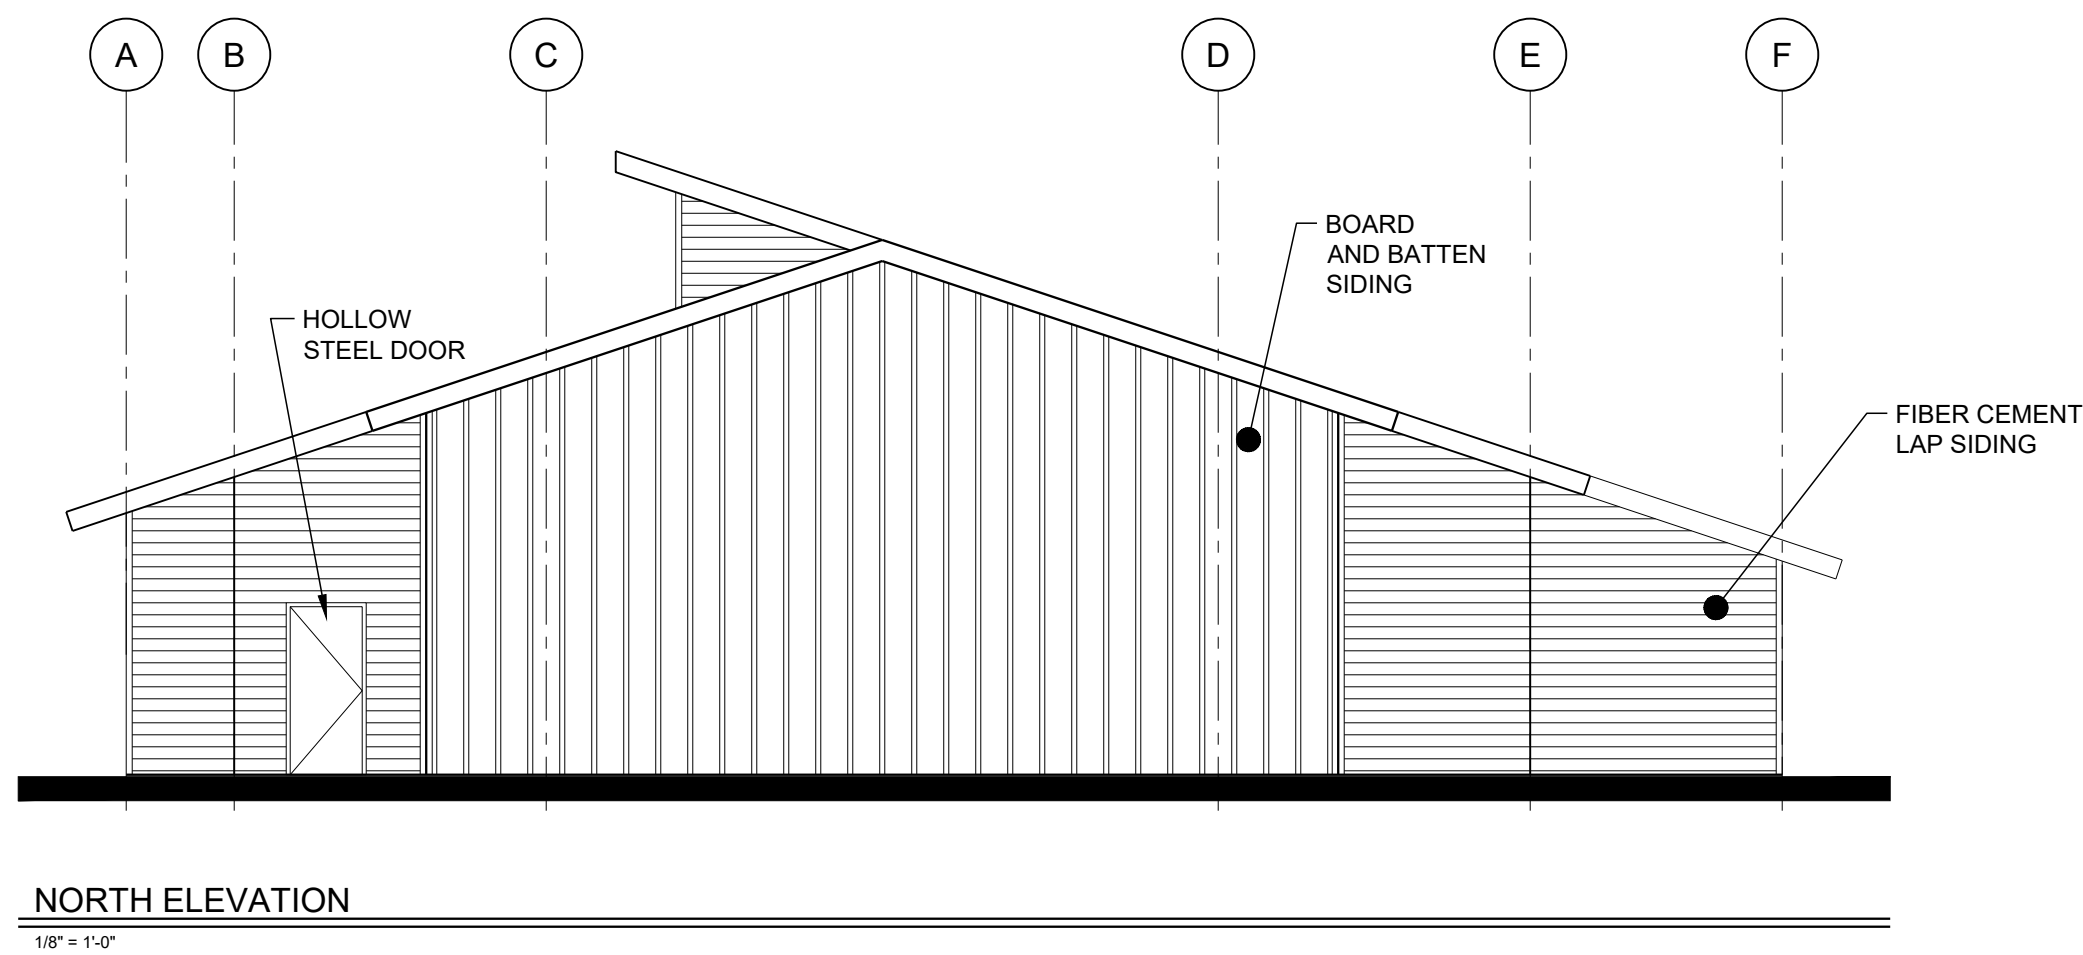

1. ALL COLORS MUST BE SUBMITTED TO ARCHITECT AND OWNER FOR APPROVAL PRIOR TO ORDERING.
2. PROVIDE EXTERIOR SIGNAGE FOR BLOG ADDRESS, UNIT NUMBERS, & FIRE RISER ROOM (MIN 6" TALL LETTERING)
3. ADDRESS IDENTIFICATION SHALL BE LEGIBLE AND PLACED IN A POSITION THAT IS VISIBLE FROM THE STREET OR ROAD FRONTING THE PROPERTY. ADDRESS IDENTIFICATION CHARACTERS SHALL NOT INTERFERE OR CONFLICT WITH THEIR BACKGROUND. ADDRESS NUMBERS SHALL BE ARABIC OR ALPHABETICAL LETTERS. NUMBERS SHALL NOT BE SPOILED OUT. EACH CHARACTER SHALL BE A MINIMUM OF 4" HIGH WITH A MINIMUM STROKE WIDTH OF 1/2 INCH.


EXTERIOR FINISH LEGEND		
ITEM CODE	COLOR	NOTES
EP-1		
EP-2		
EP-3		
EP-4		

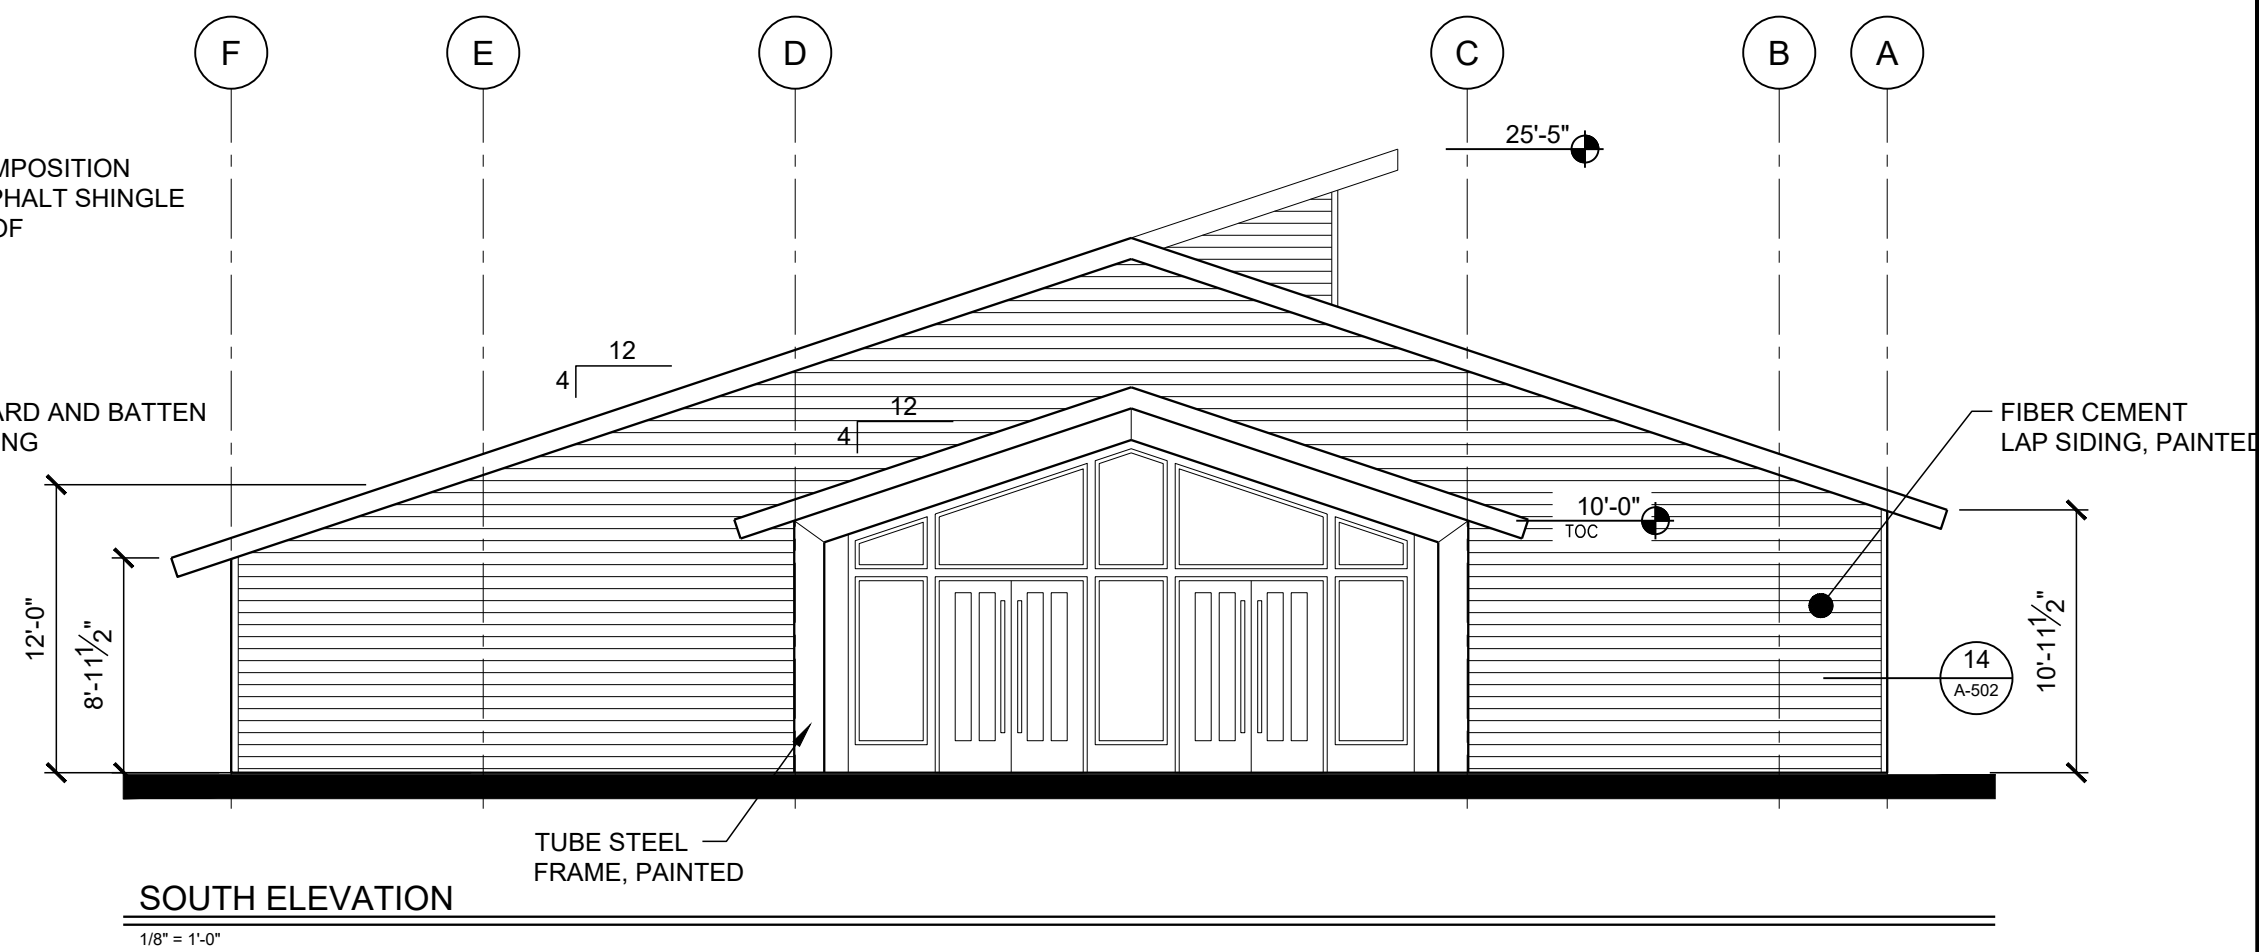

PERMIT SET

project: SALEM HEIGHTS CHURCH
MINISTRY CENTER
389 MADRONA AVENUE S
SALEM, OR 97302

revisions:

 

date: 6-27-2025

project: 02423

dwg file: A-201-X-03225

drawn by: PK

checked by: MJ

copyright © 2025
Facet Architects PC

EXTERIOR ELEVATIONS

sheet:

A-201

of: