


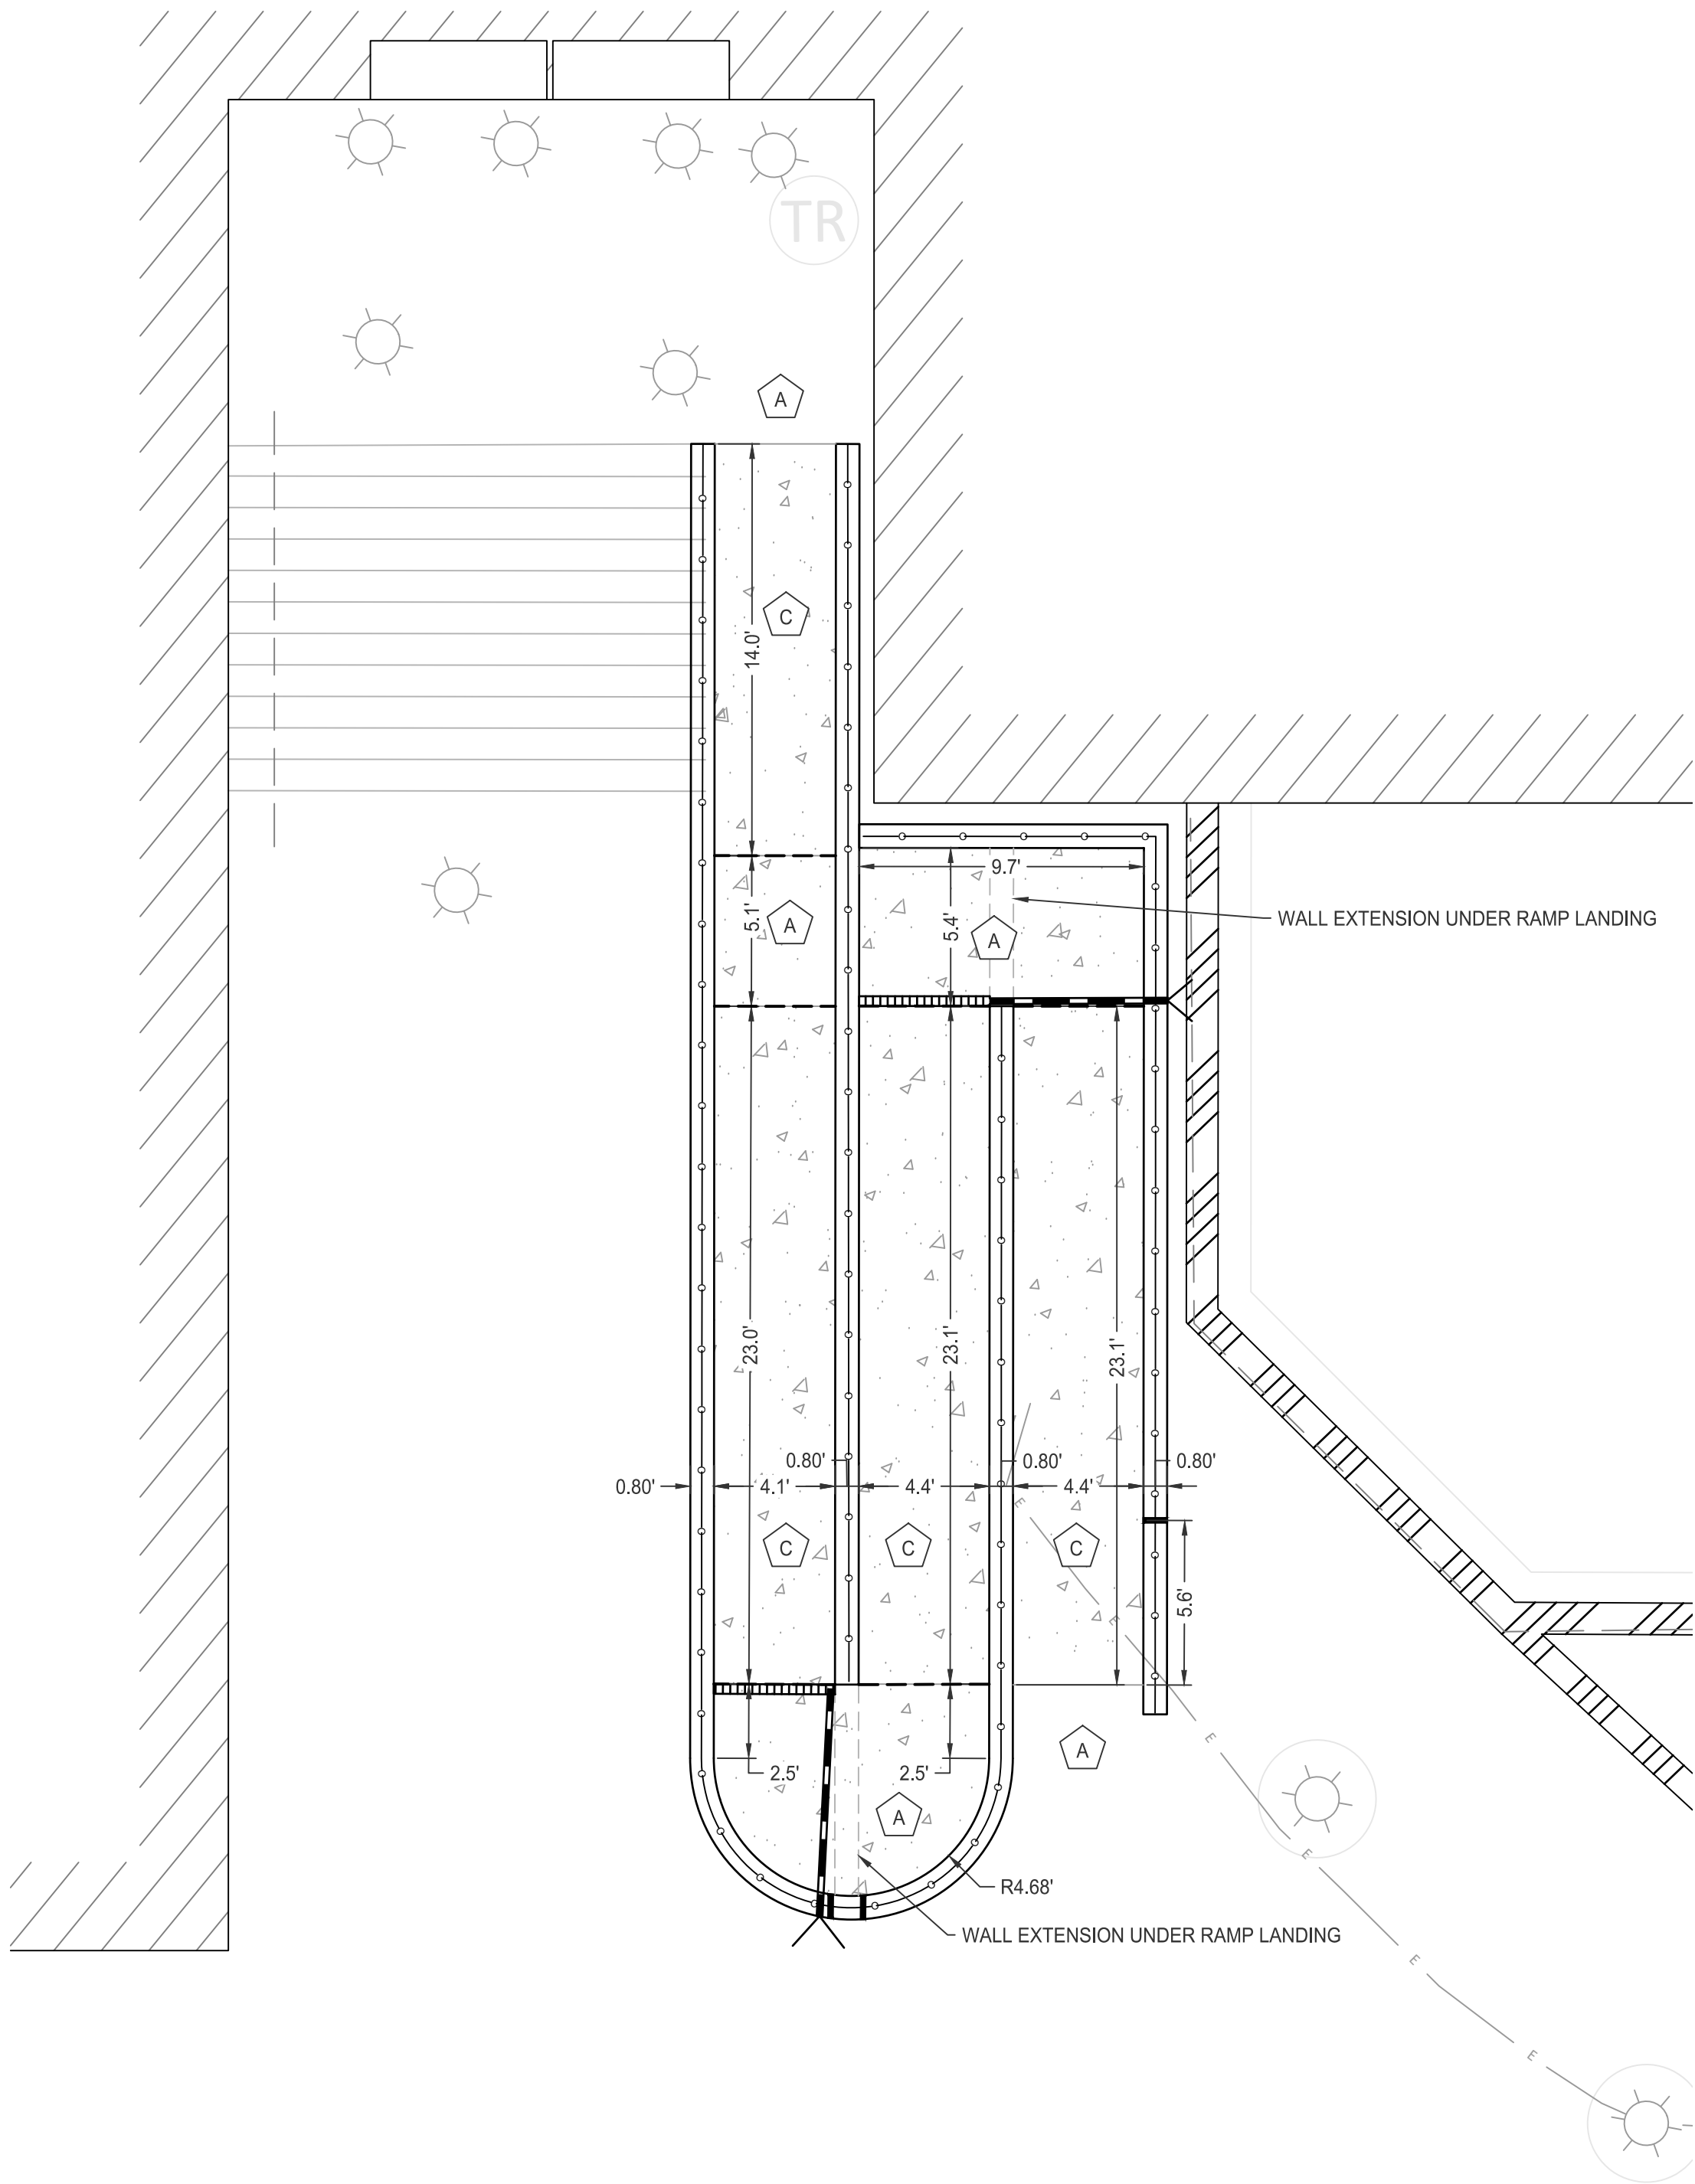
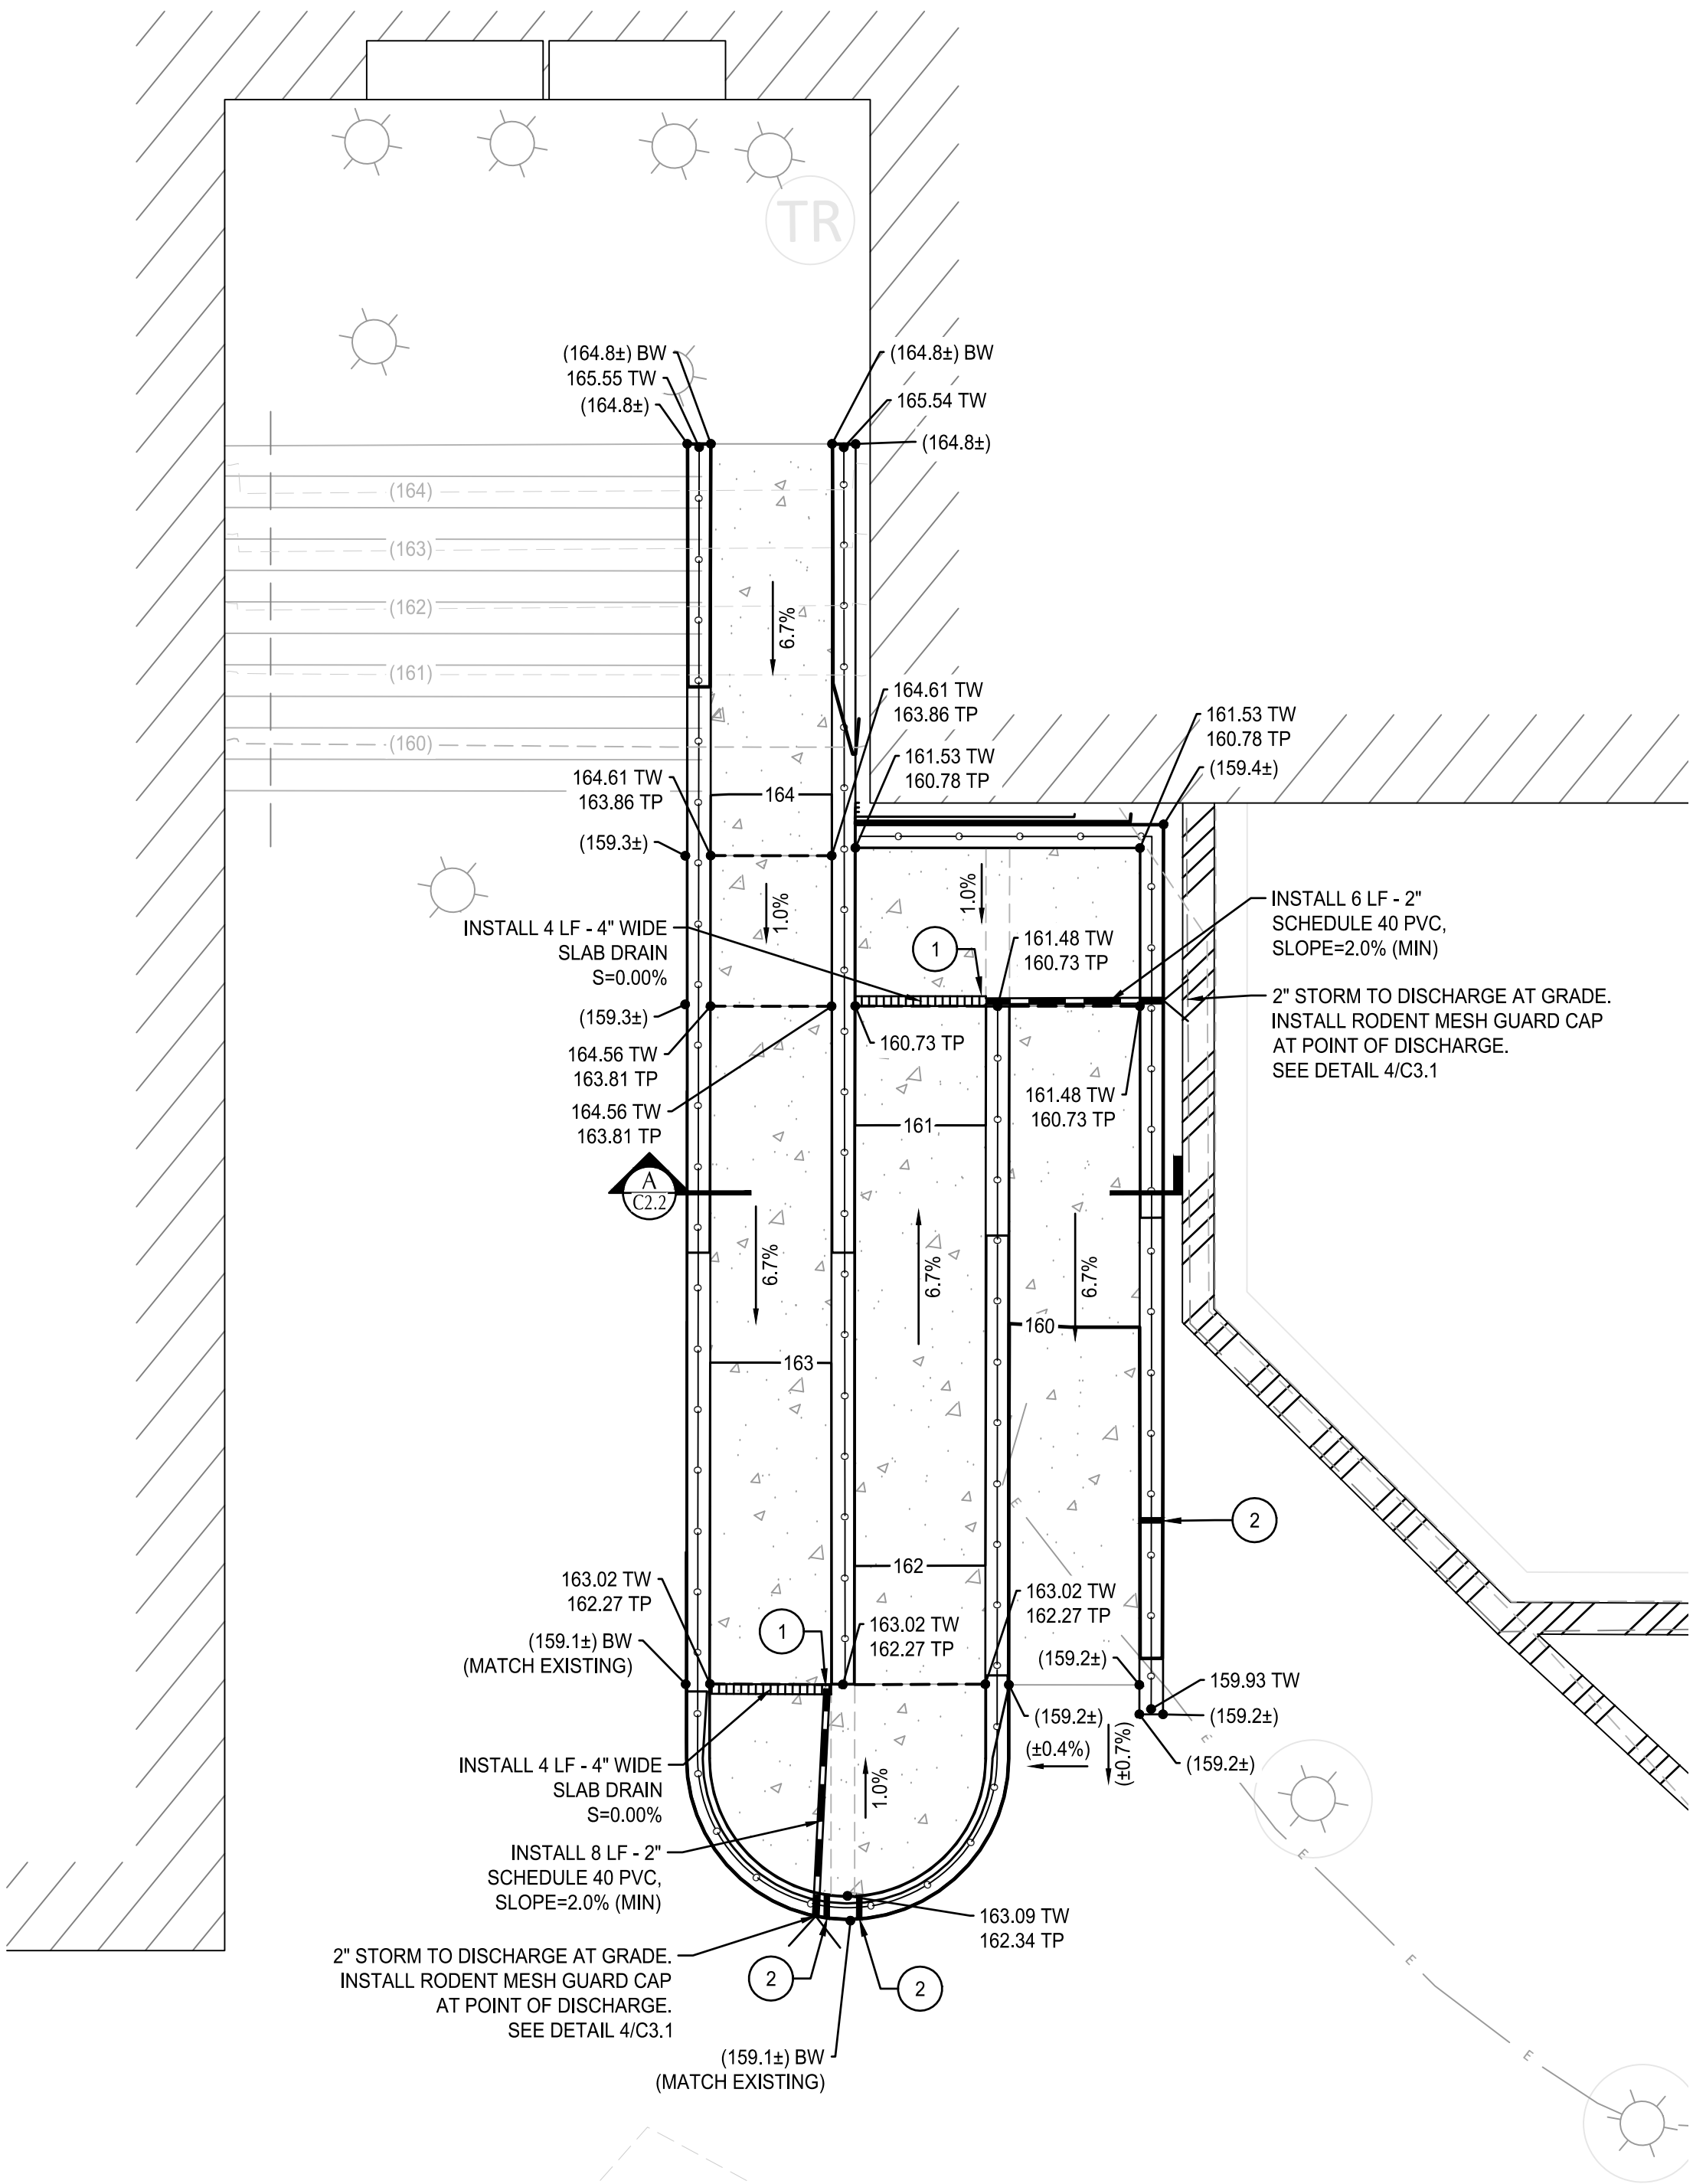


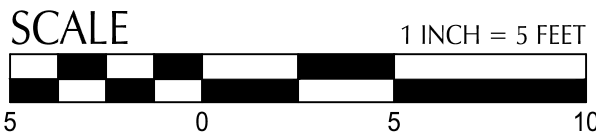

SITE PLAN

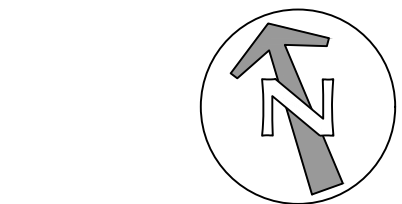

GRADING AND DRAINAGE PLAN

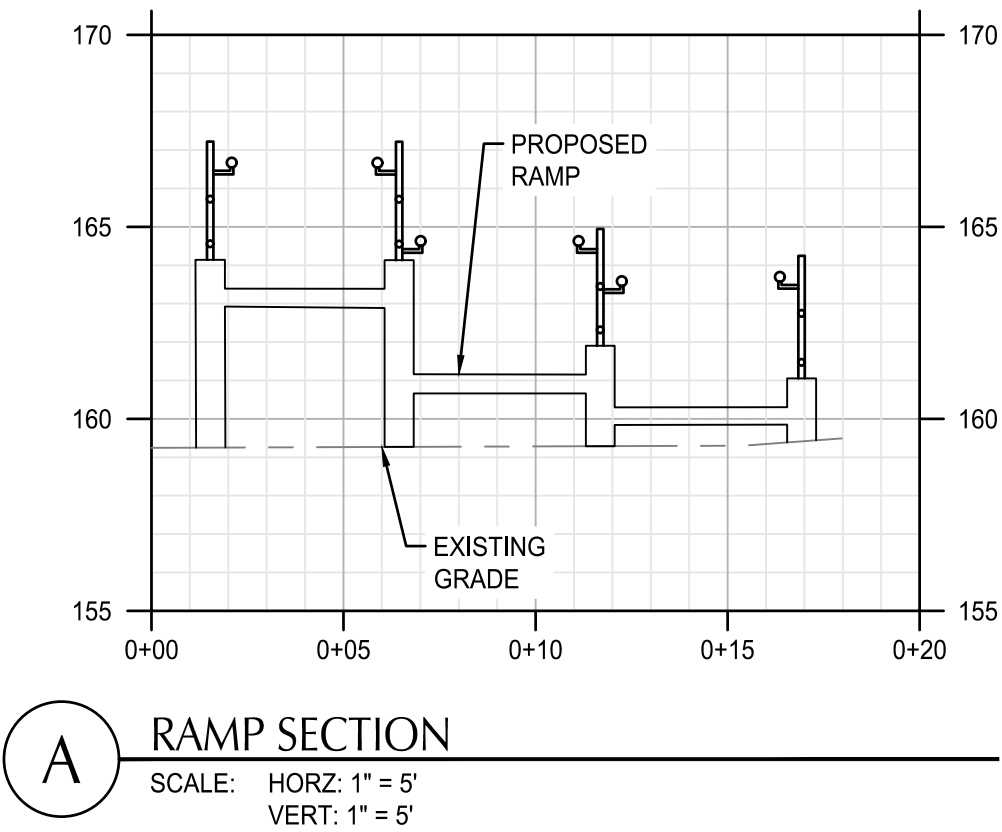

SHEET NOTES

- ALL DIMENSIONS ARE TO FACE OF CURB OR FACE OF WALL.
- ALL SIDEWALK PAVEMENT JOINTS SHALL BE CONSTRUCTED PER DETAIL 2/C3.1.
- REFERENCE STRUCTURAL PLANS FOR CONCRETE RAMP DETAILS
- INSTALL EROSION CONTROL INLET PROTECTION IN CATCH BASIN ADJACENT TO STAGING AREA.
- PROVIDE TEMPORARY CONCRETE WASHOUT CONTAINER DURING RAMP CONSTRUCTION.

KEY NOTES

- | # | DESCRIPTION |
|---|--|
| 1 | CONNECT TO 4" SLAB DRAIN |
| 2 | INSTALL 2" WEEPHOLE WITH RODENT SCREEN AT LOW POINT OF RAMP WALL AT THE BASE TO ALLOW DRAINAGE BELOW RAMP. |

GRADING KEY NOTES

- | NOTE | DESCRIPTION |
|------|--|
| A | LANDING ZONE. ACCESSIBLE ROUTE THROUG THIS ZONE REQUIRES NO MORE THAN 2% SLOPE IN ANY DIRECTION. |
| B | SLOPING WALKWAY DESIGNED TO BE ACCESSIBLE WITH RUNNING SLOPE < 5% (DESIGN INTENT 4.5% MAX.) AND CROSS-SLOPE < 2% (DESIGN INTENT 1.5% MAX). |
| C | WALKWAY RAMP ZONE. RISE>0.5' AND SLOPE >5% REQUIRES HANDRAILS BOTH SIDES PER ARCH DETAILS. |

GRADING LABEL LEGEND

- | CALLOUT | DESCRIPTION |
|----------------------|---|
| X.X% | GRADING SLOPE AND DIRECTION (DOWNHILL) |
| [X.X%] | SLOPE ORIENTATION INDICATING DIRECTION OF MAXIMUM GRADE (DOWNHILL) |
| XX.XX XX | SPOT ELEVATION
DESCRIPTION LISTED BELOW.
NO DESCRIPTION MEANS TP |
| BW
EG
TP
TW | FINISH SURFACE AT BOTTOM OF WALL
EXISTING GRADE
TOP OF PAVEMENT
TOP WALL |
| (XXX.X±) | EXISTING GRADE
(MATCH WHERE APPLICABLE) |

SHEET LEGEND

- | | |
|----------|---|
| [Symbol] | STORM LINE |
| [Symbol] | SLAB DRAIN |
| [Symbol] | CONCRETE RAMP
(REFERENCE STRUCTURAL PLANS) |



111 SW Fifth Ave., Suite 2600
Portland, OR 97204
O: 503.542.3860
F: 503.374.4681
www.kpff.com



Hennebery Eddy

HENNEBERY EDDY ARCHITECTS, INC.
PORTLAND OFFICE
921 SW WASHINGTON ST, SUITE 250
PORTLAND OREGON 97205
503 227 4860 TEL
503 227 4920 FAX
BEND OFFICE
1000 NW WALL ST, SUITE 250
BEND OREGON 97703
541 313 6779 TEL
BOZEMAN OFFICE
109 NORTH ROUSE AVE, SUITE 1
BOZEMAN MONTANA 59715
406 585 1112 TEL
www.henneberyyeddy.com

PERMIT SET

SALEM EMPLOYMENT
BUILDING - RAMPS
875 UNION STREET NE
Salem, OR 97311

HEA Project no. 20086-02T
Date: 06/13/2025

Revisions:

Drawn by: DN
Checked by: CM
Sheet:

CIVIL SITE PLAN -
SOUTH RAMP

C2.2
Copyright 2025 Hennebery Eddy Architects, Inc.