


FLOORPLAN
THIS BUILDING IS LOCATED IN AN FLOODPLAIN AS SHOWN ON PLANS FOR LETTER FROM THE CITY OF SALEM, OREGON, DATED JUNE 14, 1999. THE BUILDING IS TO BE CONSTRUCTED ON A RAISED FOUNDATION. 

Production (development) sheet
required and additional sheets
required. SEE 140-100-140-190

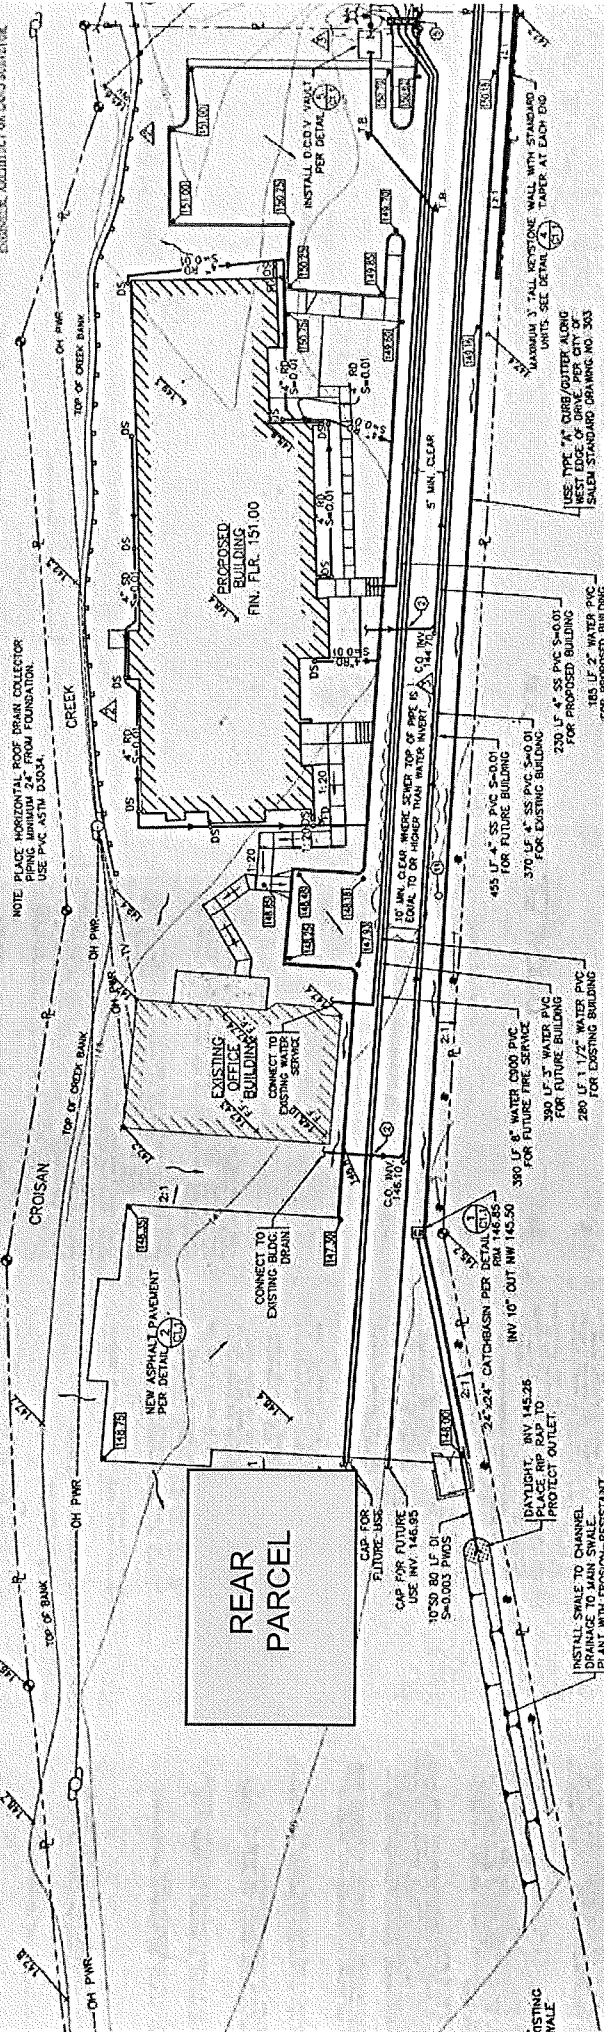

SITE UTILITY AND DRAINAGE PLAN

SCALE: 1"=20'-0"



TRUE NORTH

LIMITS OF FLOODWAY WAS DETERMINED TO BE TOP OF BANK AS SHOWN ON PLANS FOR LETTER FROM THE CITY OF SALEM, OREGON, DATED JUNE 14, 1999.

STORM DETENTION NOT REQUIRED PER PREAPPLICATION MEETING ON JULY 30, 1999.

IRRIGATION SYSTEMS
ALL IRRIGATION SYSTEMS SHALL BE PROTECTED BY A 12" DUCTILE IRON PIPE COVER FOR THE ENTIRE LENGTH OF THE SYSTEM.

KEYED NOTES
NOT USED
①
②
③
④
⑤
⑥
⑦
⑧
⑨
⑩
⑪
⑫
⑬
⑭
⑮
⑯
⑰
⑱
⑲
⑳
㉑
㉒
㉓
㉔
㉕
㉖
㉗
㉘
㉙
㉚
㉛
㉜
㉝
㉞
㉟
㊱
㊲
㊳
㊴
㊵
㊶
㊷
㊸
㊹
㊺
㊻
㊼
㊽
㊾
㊿

GENERAL NOTES

- CONTRACTOR TO VERIFY LOCATION (LINE AND GRADE) OF ALL EXISTING UTILITIES PRIOR TO START OF WORK.
- COORDINATION WITH UTILITIES.

ABBREVIATIONS

MATERIALS ASPHALTIC CONCRETE
D. DUCTILE IRON PIPE

LEGEND

UTILITY LINE
EXISTING
PROPOSED

EXHIBIT

4