
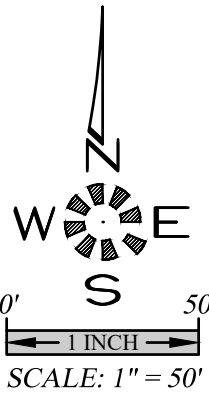


J:\6300-6502-Devon Estates\Subdivision\Draw\6502.dwg, 3/8/2018 4:58:34 PM, P Saunders

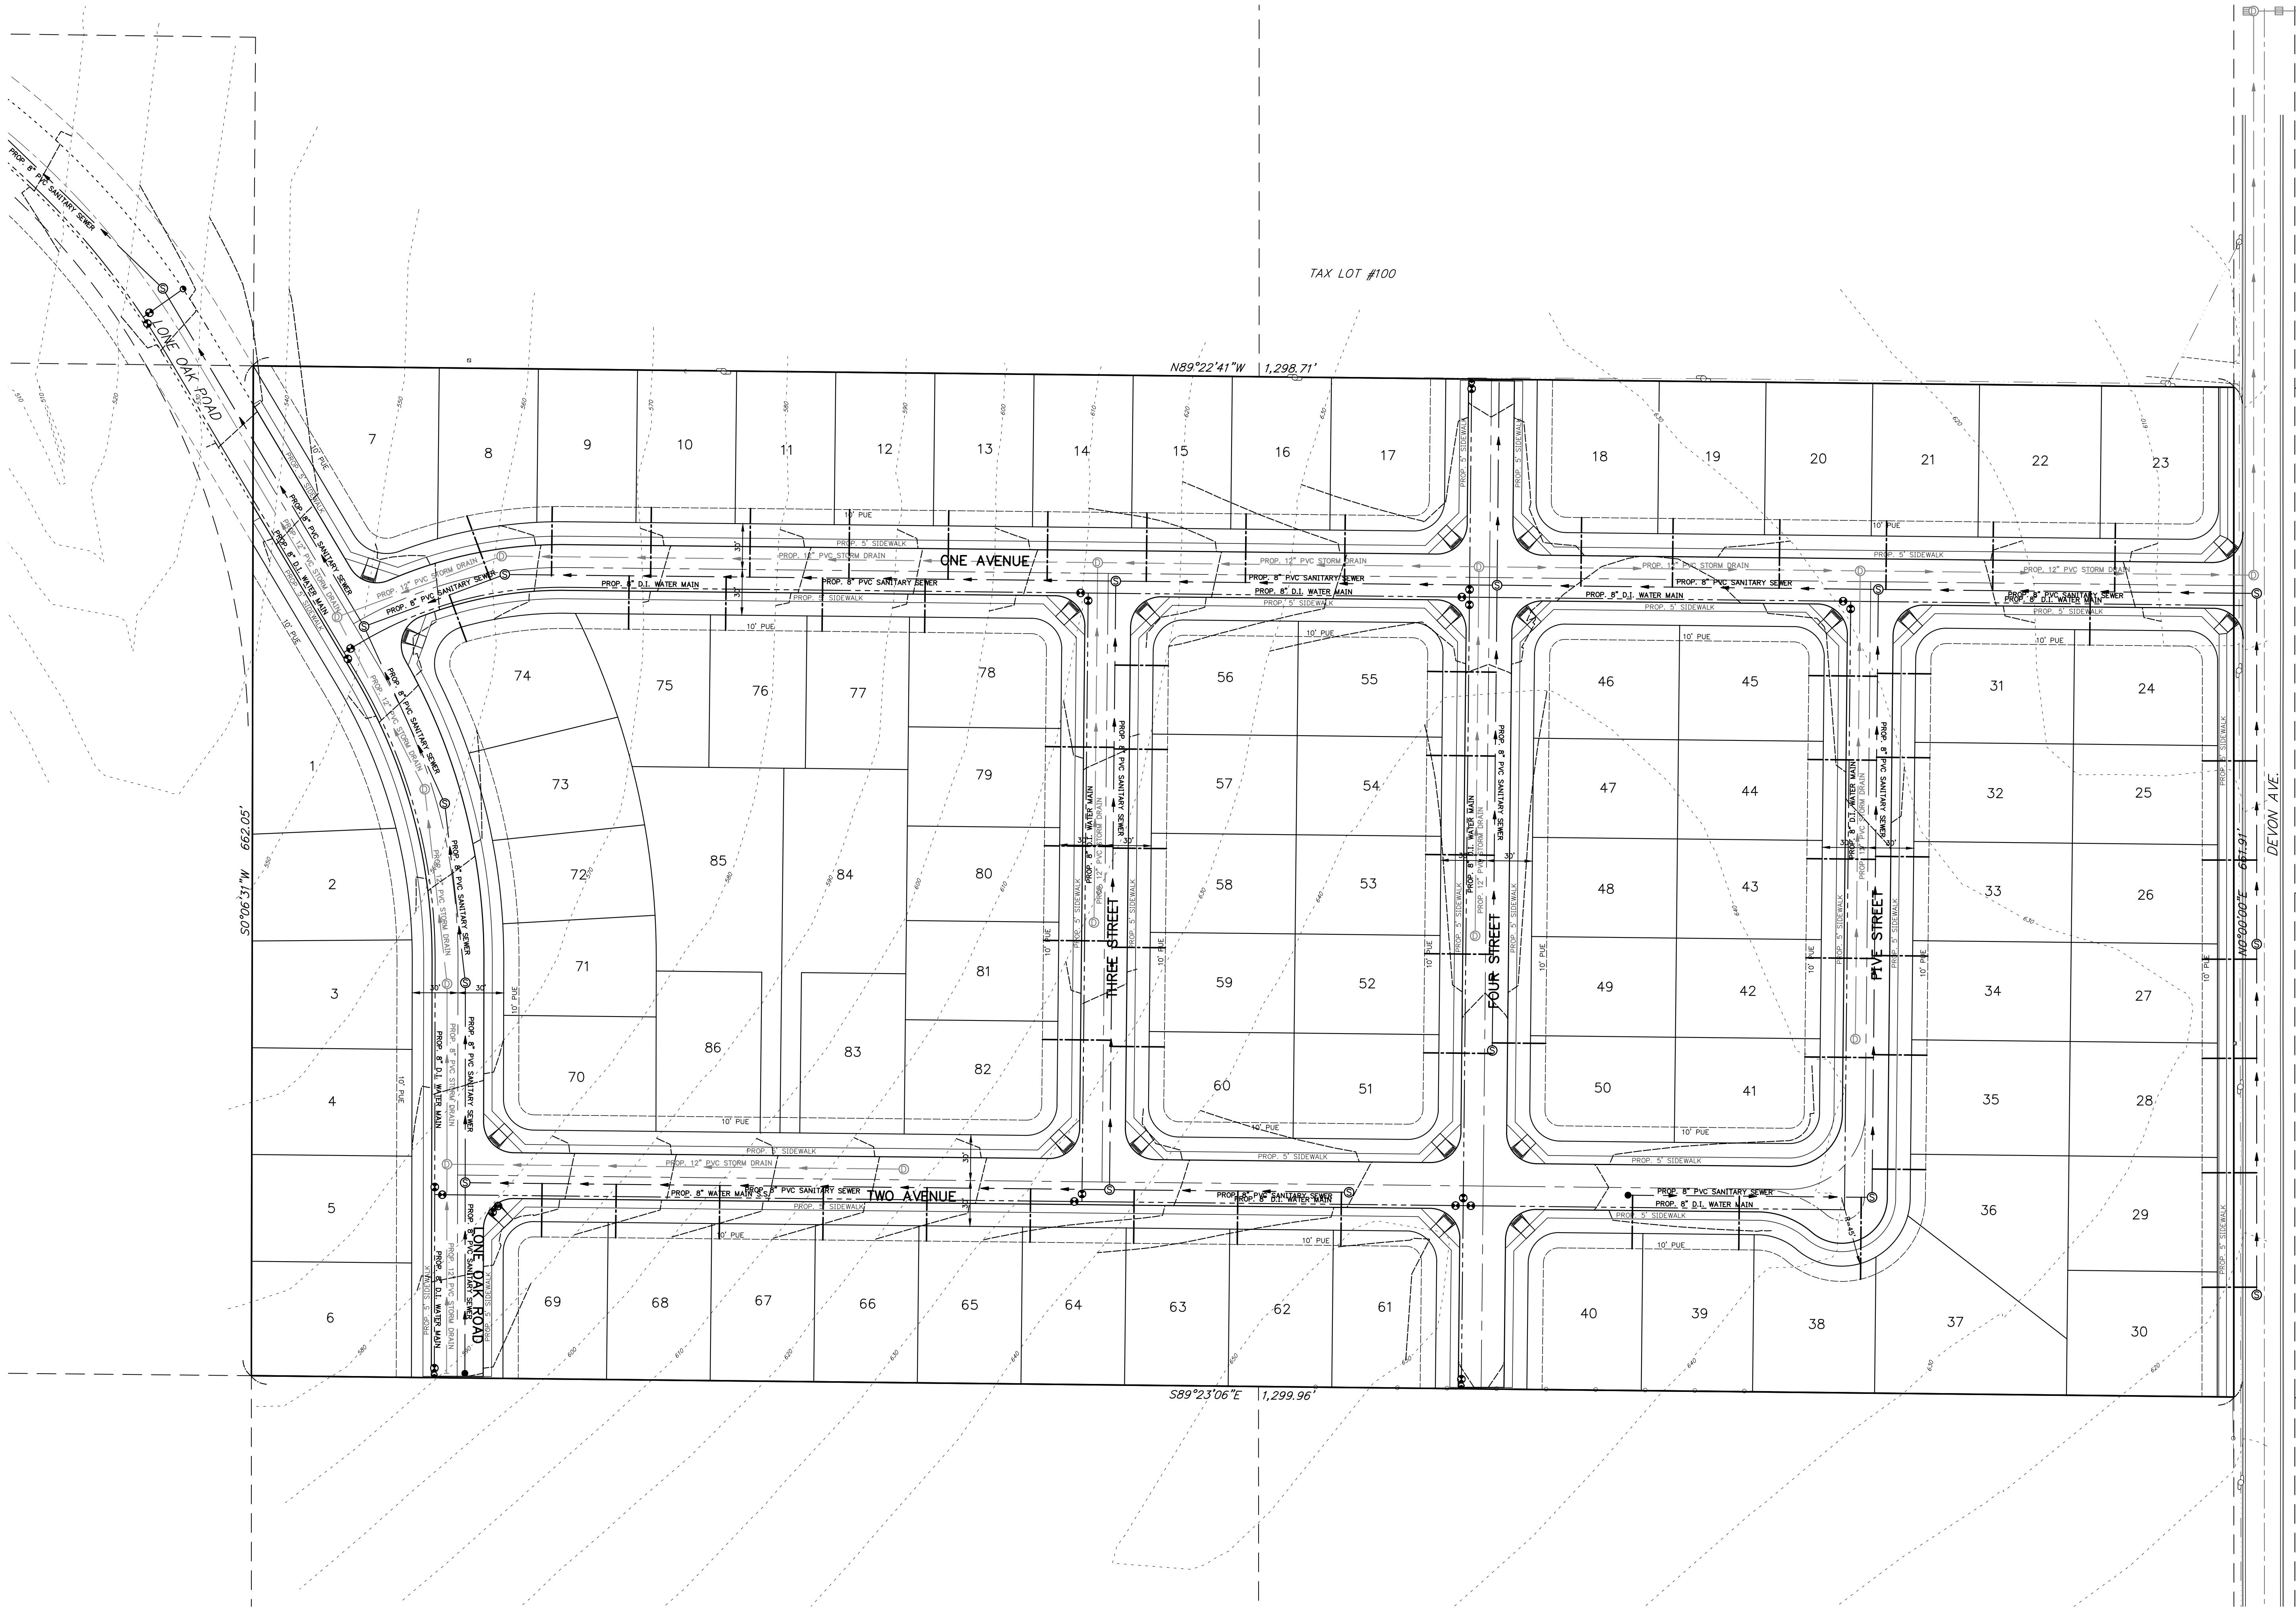


UTILITY PLAN

DEVON ESTATES

NO CHANGES, MODIFICATIONS
OR REPRODUCTIONS TO BE
MADE TO THESE DRAWINGS
WITHOUT WRITTEN
AUTHORIZATION FROM THE
DESIGN ENGINEER.
DIMENSIONS & NOTES TAKE
PRECEDENCE OVER
GRAPHICAL REPRESENTATION.

Design: M.G.D.
Drawn: P.H.S.
Checked: B.M.G.
Date: NOV. 2017
Scale: AS SHOWN

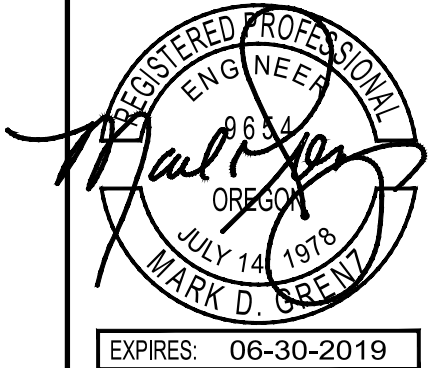

EXPIRES: 06-30-2019
JOB # 6502

SDR5