



J:\A200-6234\6234-ReedRoad\Draw\18-6234.dwg, P202.DWG, 7/19/2018 10:55:07 AM, P50users

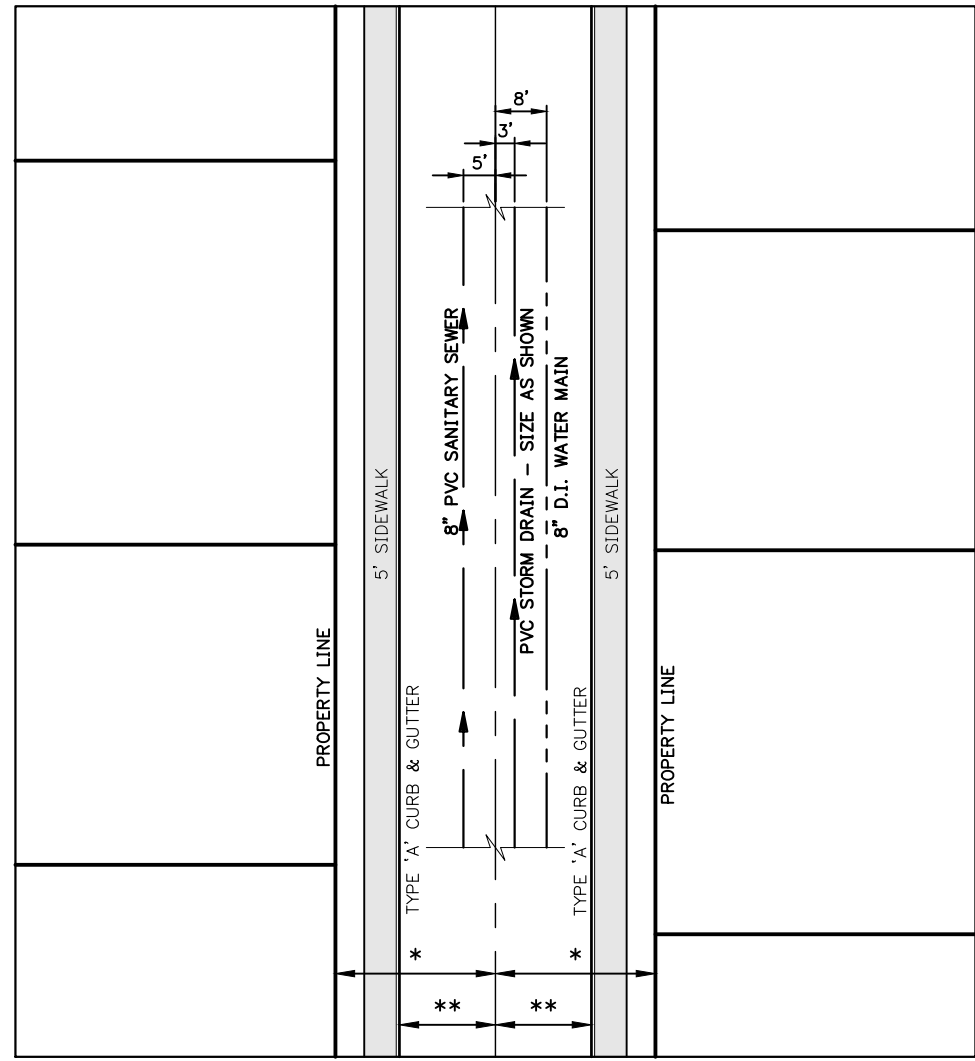

TYPICAL STREET UTILITY LOCATIONS  
\* RIGHT OF WAY WIDTHS: 40', 50' OR 60'  
\*\* CURB WIDTHS: 30' & 28'

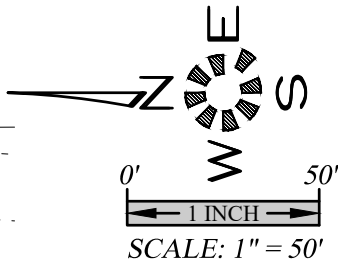

SITE PLAN / UTILITY PLAN  
- CENTRAL

REED ROAD

NO CHANGES, MODIFICATIONS  
OR REPRODUCTIONS TO BE  
MADE TO THESE DRAWINGS  
WITHOUT WRITTEN  
AUTHORIZATION FROM THE  
DESIGN ENGINEER.  
DIMENSIONS & NOTES TAKE  
PRECEDENCE OVER  
GRAPHICAL REPRESENTATION.

Design: M.D.G.  
Drawn: P.H.S.  
Checked: J.J.G.  
Date: JUNE 2018  
Scale: AS SHOWN



EXPIRES: 06-30-2019

JOB # 6234