


J:\6200-6230\6234-ReedRoad\Draw 418 6234.dwg, P203SDT, 7/19/2018 10:45:39 AM, P5ounders

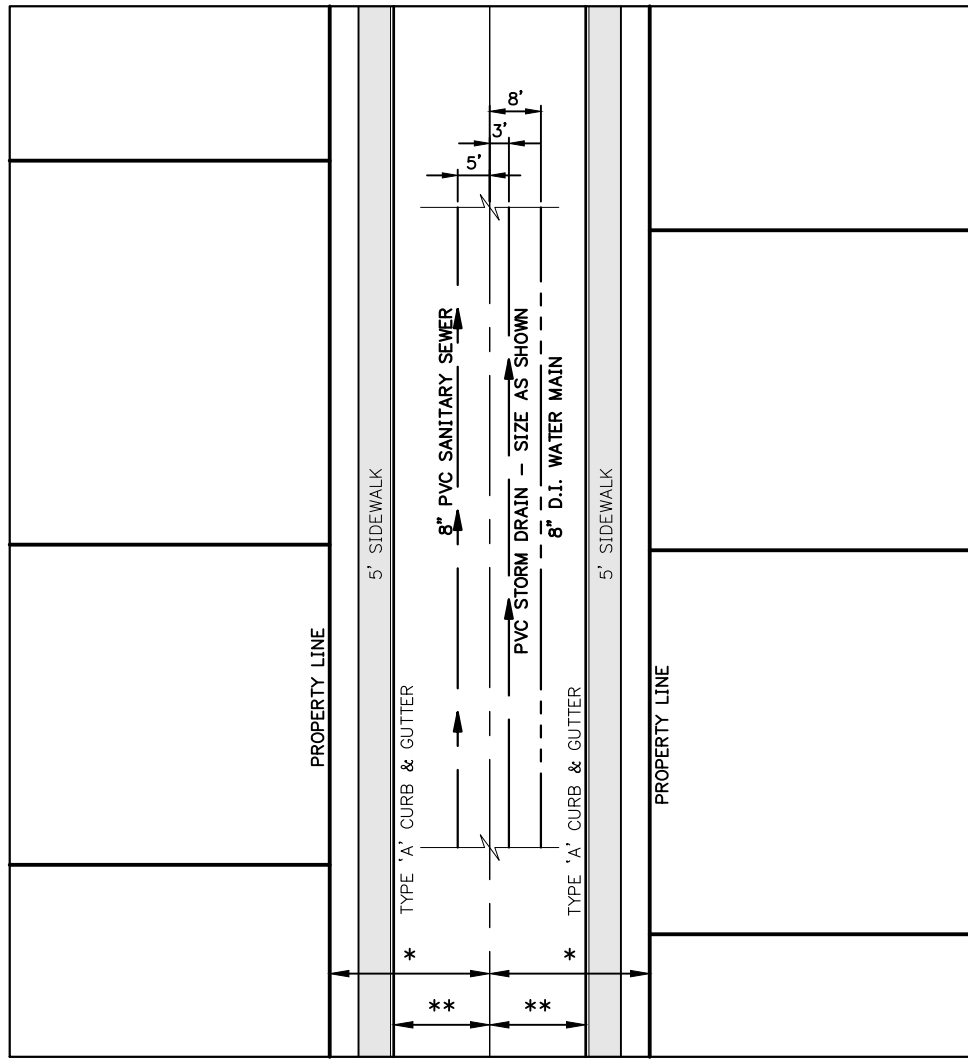


TYPICAL STREET UTILITY LOCATIONS
* RIGHT OF WAY WIDTHS: 40', 50' OR 60'
** CURB WIDTHS: 30' & 28'

SITE PLAN / UTILITY PLAN
- SOUTH

REED ROAD

NO CHANGES, MODIFICATIONS
OR REPRODUCTIONS TO BE
MADE TO THESE DRAWINGS
WITHOUT WRITTEN
AUTHORIZATION FROM THE
DESIGN ENGINEER.
DIMENSIONS & NOTES TAKE
PRECEDENCE OVER
GRAPHICAL REPRESENTATION.

Design: M.D.G.
Drawn: P.H.S.
Checked: J.J.G.
Date: JUNE 2018
Scale: AS SHOWN

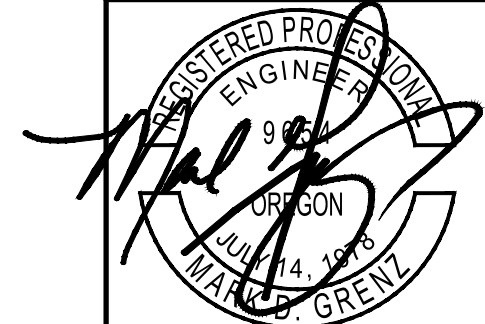

EXPIRES: 06-30-2019

JOB # 6234