


REED ROAD

T. 8 S., R. 3 W., W.M.
SEC. 11D Tax lots 100, 200, 400 & 601
SEC. 12b Tax Lots 1600 & 1700
CITY OF SALEM,
MARIOIN COUNTY, OREGON

Owner / Developer:

WESTWOOD HOMES LLC

12700 NW CORNELL RD.
PORTLAND, OREGON 97229

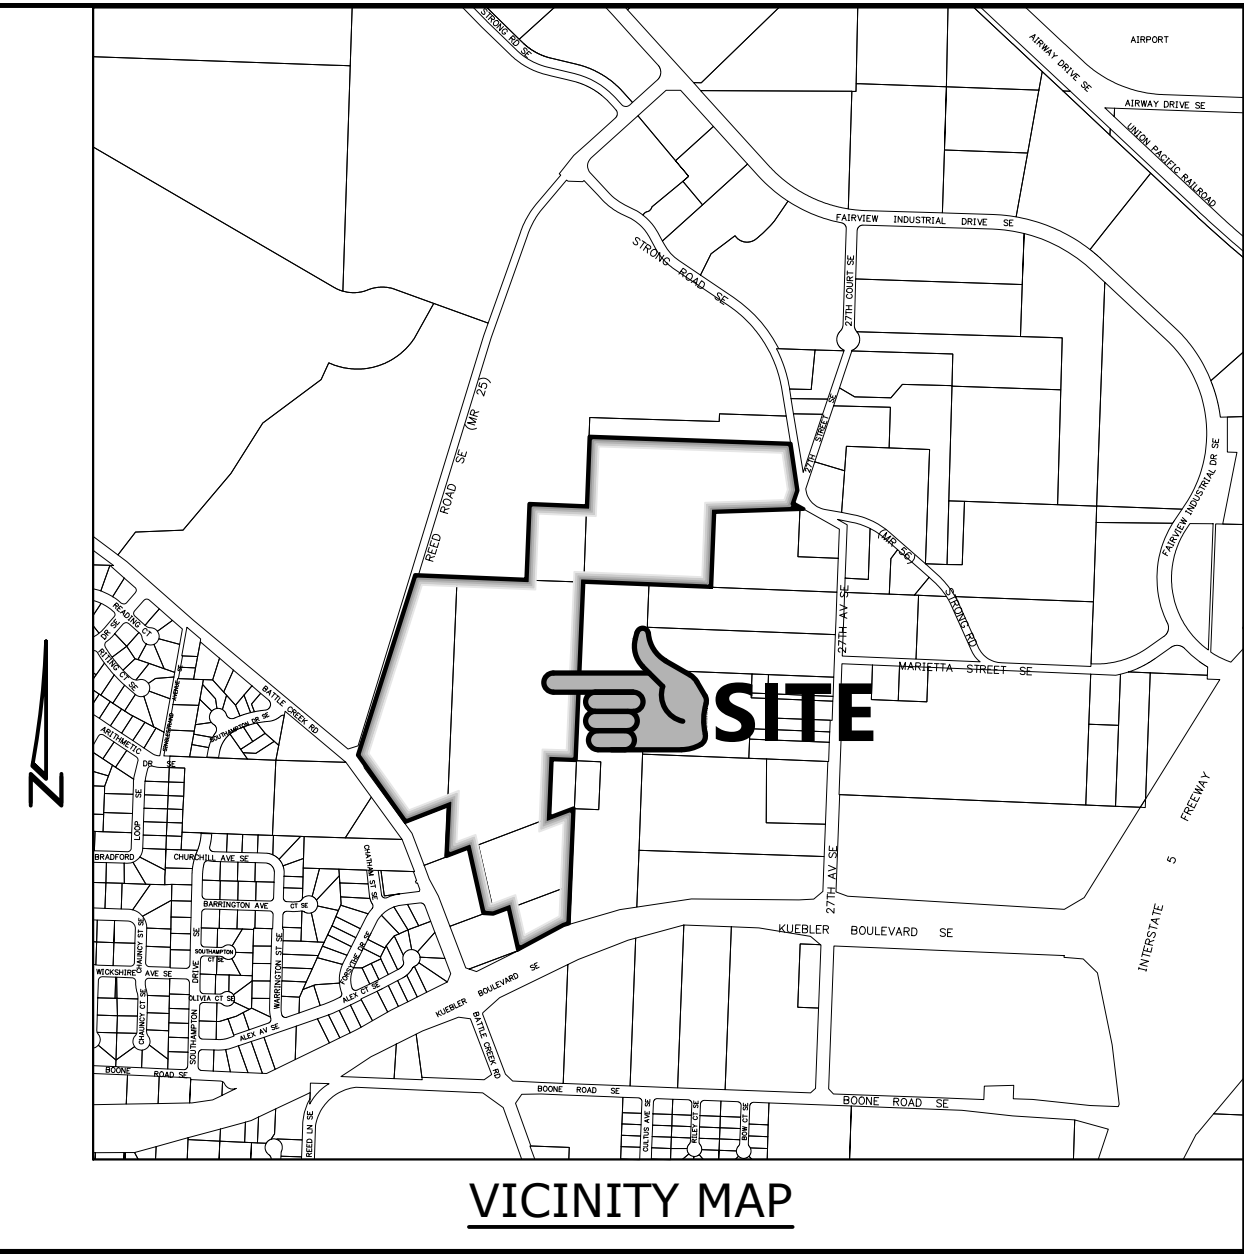

VICINITY MAP

MULTI/TECH

ENGINEERING SERVICES, INC.
1155 13th St. S.E. SALEM, OR. 97302
PH. (503) 363 - 9227 FAX (503) 364-1260
www.mteengineering.net office@mteengineering.net

COVER SHEET

REED ROAD

NO CHANGES, MODIFICATIONS
OR REPRODUCTIONS TO BE
MADE TO THESE DRAWINGS
WITHOUT WRITTEN
AUTHORIZATION FROM THE
DESIGN ENGINEER.
DIMENSIONS & NOTES TAKE
PRECEDENCE OVER
GRAPHICAL REPRESENTATION.

DESIGN: M.D.G.
DRAWN: P.H.S.
CHECKED: J.J.G.
DATE: JUNE 2018
SCALE: AS SHOWN

REGISTERED PROFESSIONAL ENGINEER
MARK A. GREVIL
JULY 1, 1988
OREGON
EXPIRES: 06-30-2019
JOB # 6234

P101

PARCEL SIZE:
DEVELOPABLE AREA — 52.796 Ac.

NUMBER OF UNITS — 225
DENSITY — 4.26 UNITS/AC.
LARGEST — 13,599 S.F.
SMALLEST — 4,225 S.F.
AVERAGE — 5,975 S.F.

EXISTING ZONE — RA

UTILITIES:
CABLE — COMCAST
POWER — P.G.E.
PHONE — CENTURY LINK
GAS — N.W. NATURAL
STORM DRAIN,
SANITARY SEWER,
WATER — CITY OF SALEM

PRELIMINARY SHEET INDEX

- | | | |
|------|----------------------------|---------------|
| P101 | COVER SHEET | |
| P102 | EXISTING CONDITIONS PLAN | |
| P201 | SITE PLAN / UTILITY PLAN | NORTH |
| P202 | SITE PLAN / UTILITY PLAN | CENTRAL |
| P203 | SITE PLAN / UTILITY PLAN | SOUTH |
| P301 | TREE CONSERVATION PLAN | NORTH |
| P302 | TREE CONSERVATION PLAN | CENTRAL |
| P303 | TREE CONSERVATION PLAN | SOUTH |
| P402 | PUBLIC STREET IMPROVEMENTS | A AV. & B ST. |
| P403 | PUBLIC STREET IMPROVEMENTS | C ST. |
| P404 | PUBLIC STREET IMPROVEMENTS | E AV. & D ST. |
| P405 | PUBLIC STREET IMPROVEMENTS | G ST. |
| P406 | PUBLIC STREET IMPROVEMENTS | H ST. & I AV. |
| P408 | PUBLIC STREET IMPROVEMENTS | J AV. |
| P409 | PUBLIC STREET IMPROVEMENTS | K ST. |
| P410 | PUBLIC STREET IMPROVEMENTS | M ST. |
| P412 | PUBLIC STREET IMPROVEMENTS | N ST. |
| P413 | PUBLIC STREET IMPROVEMENTS | O ST. |
| P414 | PUBLIC STREET IMPROVEMENTS | P AV. & Q AV. |