
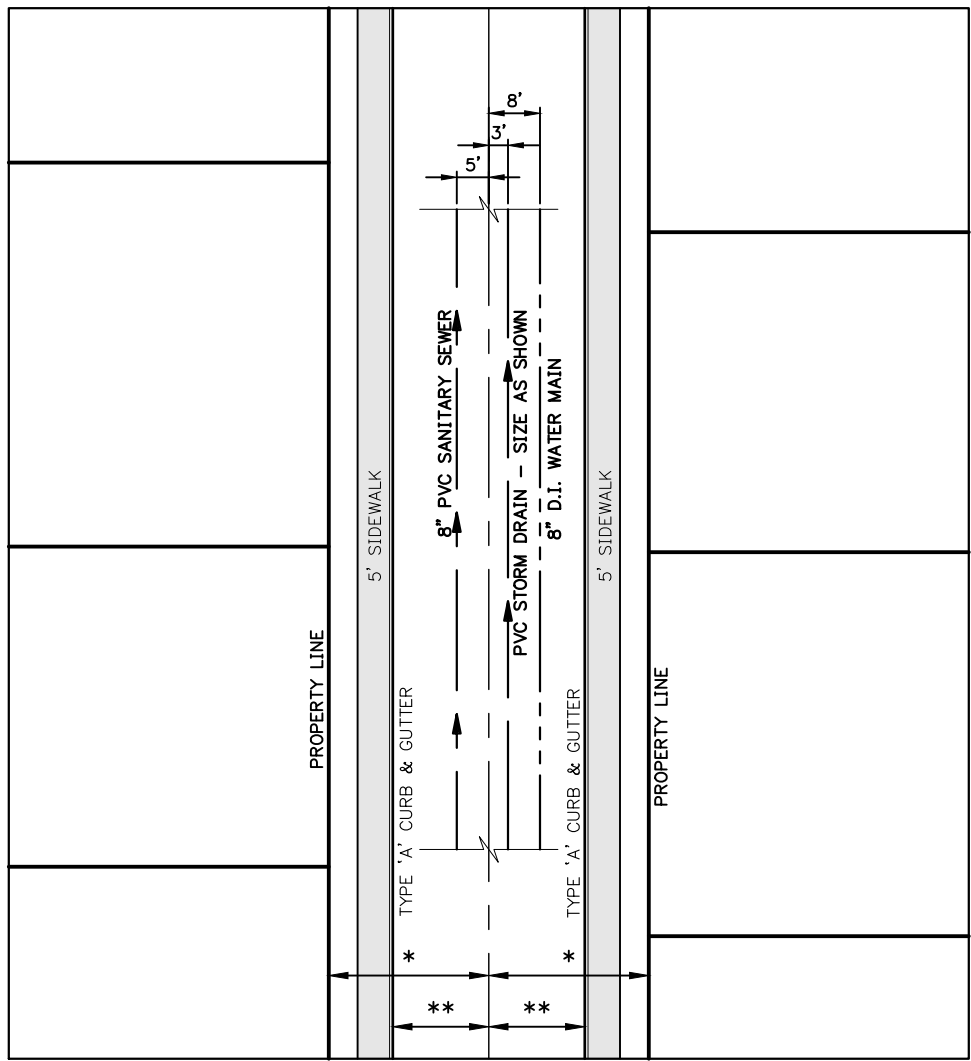


J:\620-6234\6234-ReedRoad.dwg x18 6/23/2018 10:34:52 AM P:\summers

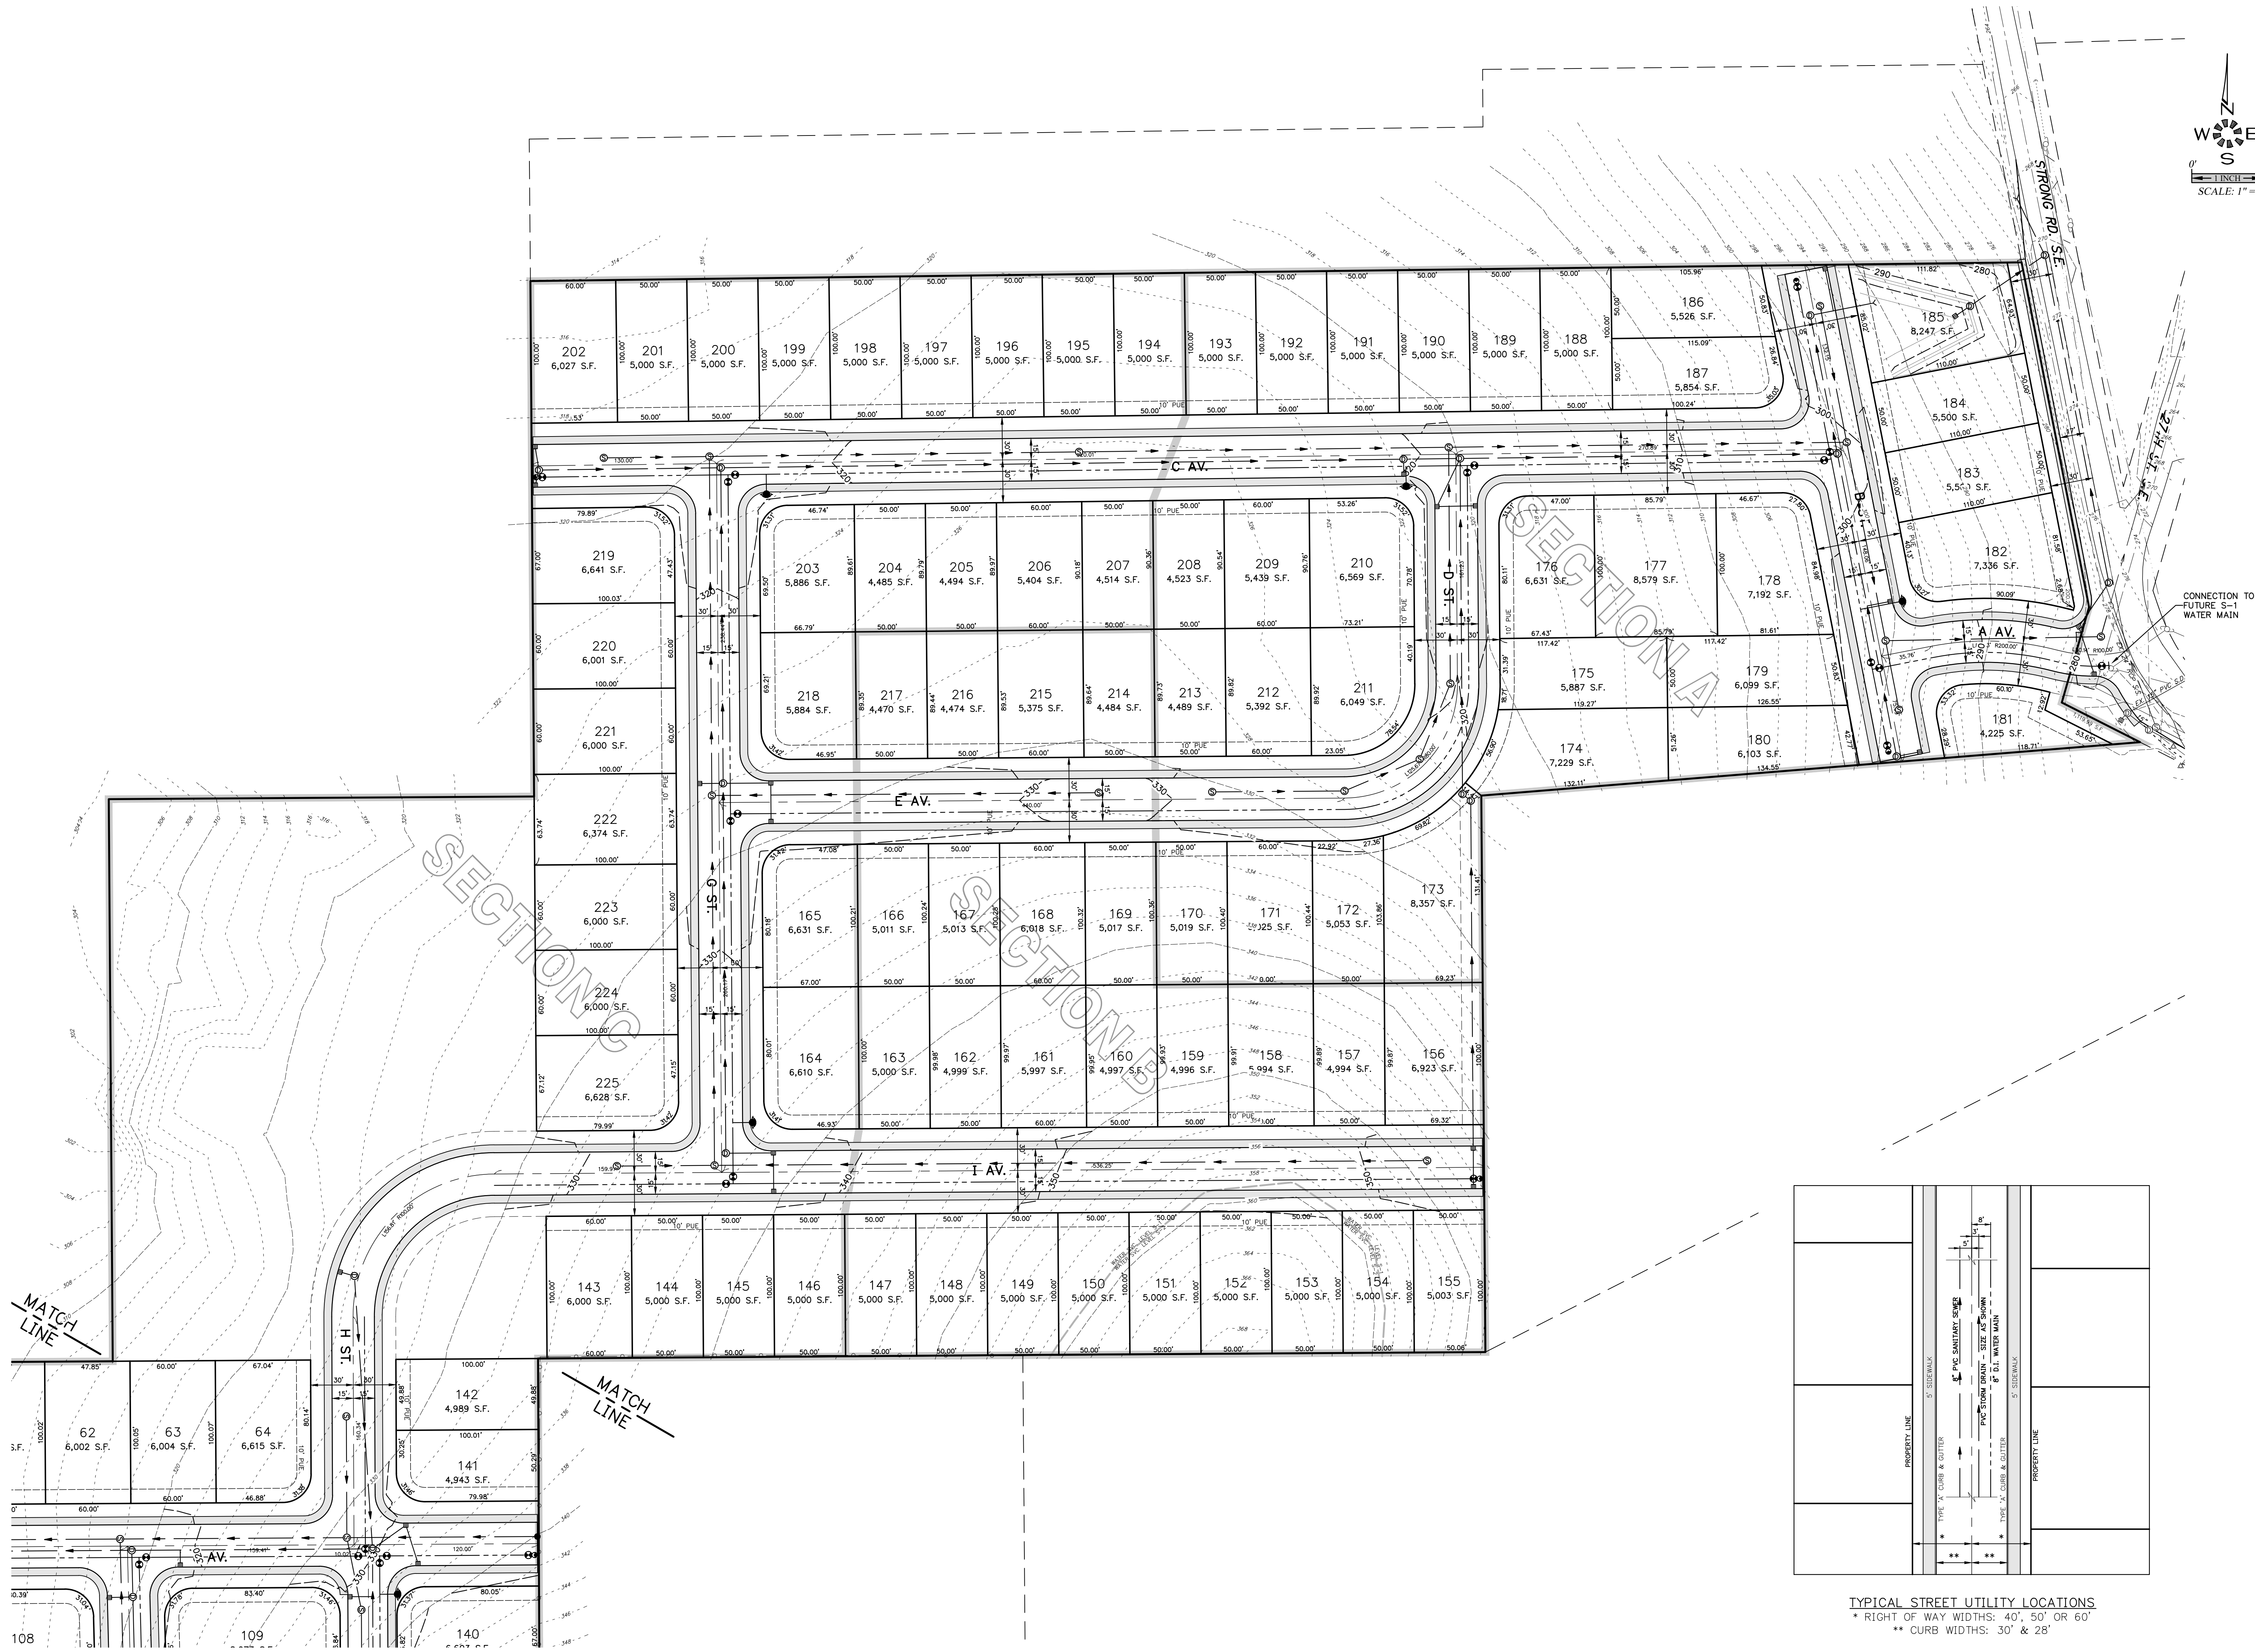

TYPICAL STREET UTILITY LOCATIONS
* RIGHT OF WAY WIDTHS: 40', 50' OR 60'
** CURB WIDTHS: 30' & 28'

SITE PLAN / UTILITY PLAN
- NORTH

REED ROAD

NO CHANGES, MODIFICATIONS
OR REPRODUCTIONS TO BE
MADE TO THESE DRAWINGS
WITHOUT WRITTEN
AUTHORIZATION FROM THE
DESIGN ENGINEER.
DIMENSIONS & NOTES TAKE
PRECEDENCE OVER
GRAPHICAL REPRESENTATION.

Design: M.D.G.
Drawn: P.H.S.
Checked: J.J.G.
Date: JUNE 2018
Scale: AS SHOWN

REGISTERED PROFESSIONAL
ENGINEER
MARK D. GREV
JULY 1978
EXPIRES: 06-30-2019

JOB # 6234