


J:\6300-6500\6502-Devon\Subdivision\Draw\6502p.dwg, P201 SITE, 9/27/2018 11:21:15 AM, P5aunders

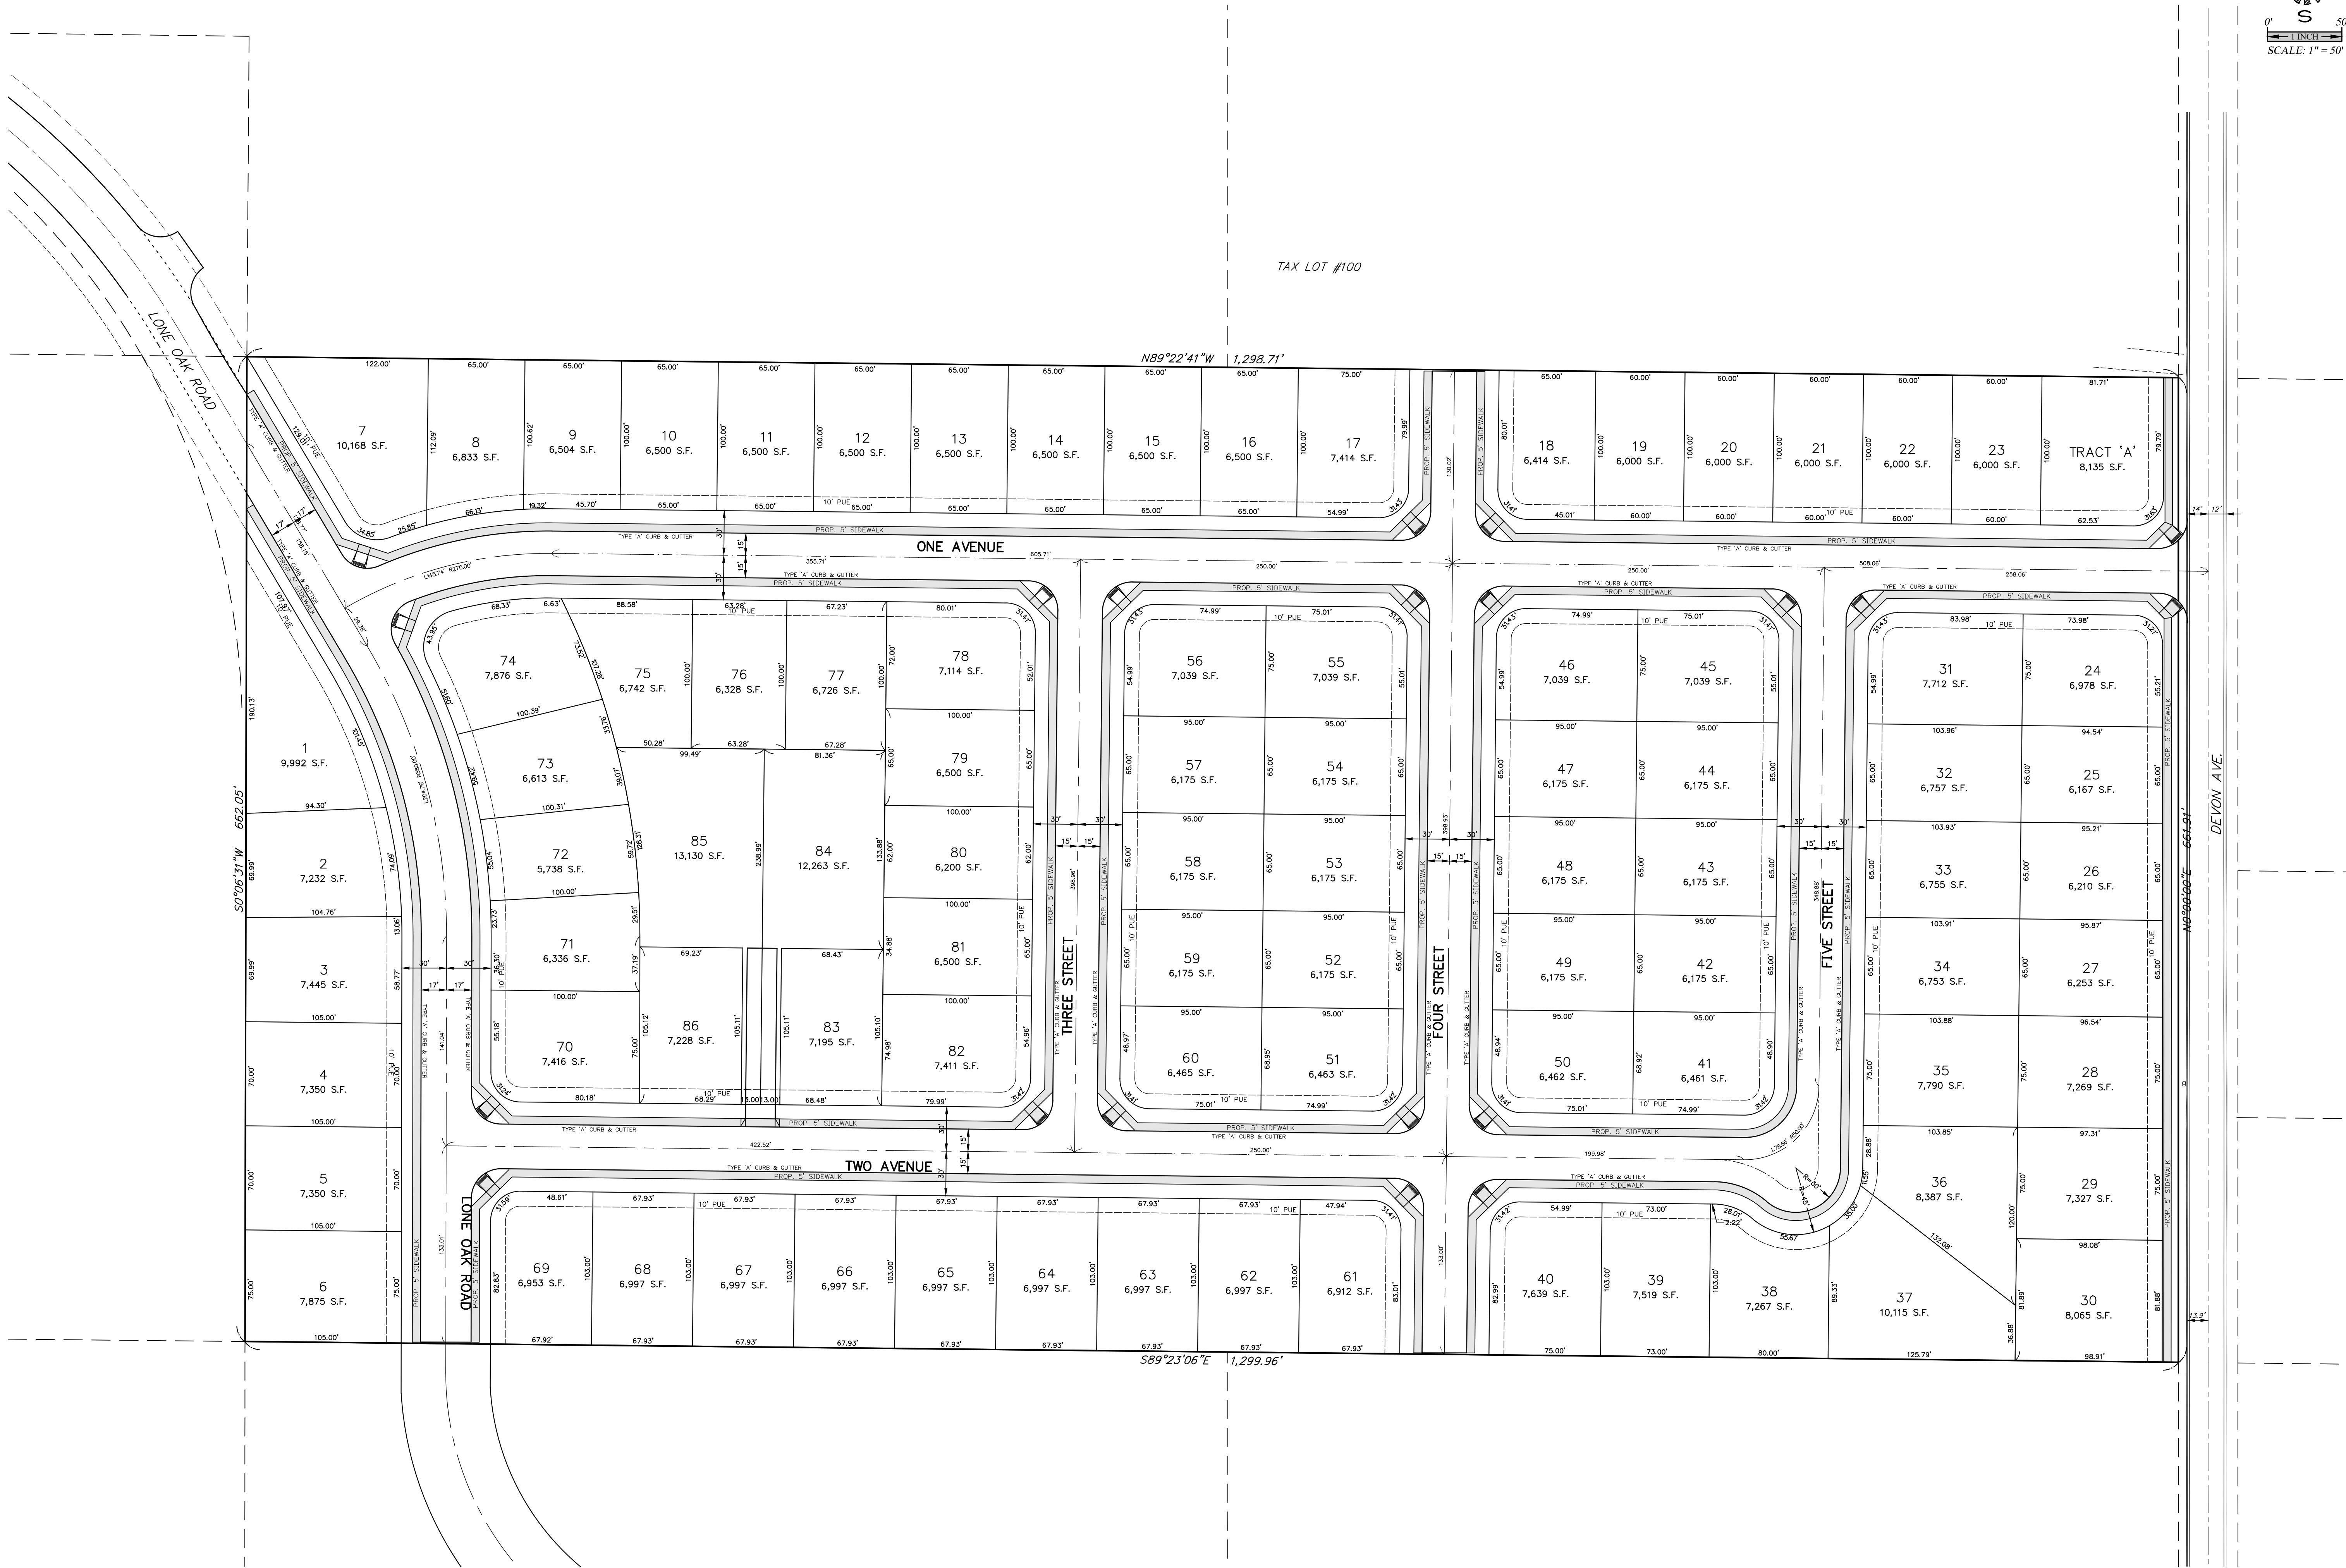

SITE PLAN

DEVON ESTATES

NO CHANGES, MODIFICATIONS
OR REPRODUCTIONS TO BE
MADE TO THESE DRAWINGS
WITHOUT WRITTEN
AUTHORIZATION FROM THE
DESIGN ENGINEER.
DIMENSIONS & NOTES TAKE
PRECEDENCE OVER
GRAPHICAL REPRESENTATION.

Design: M.G.D.
Drawn: P.H.S.
Checked: B.M.G.
Date: NOV. 2017
Scale: AS SHOWN



JOB # 6502

P201