


Vicinity Map

6719 Devon Avenue SE

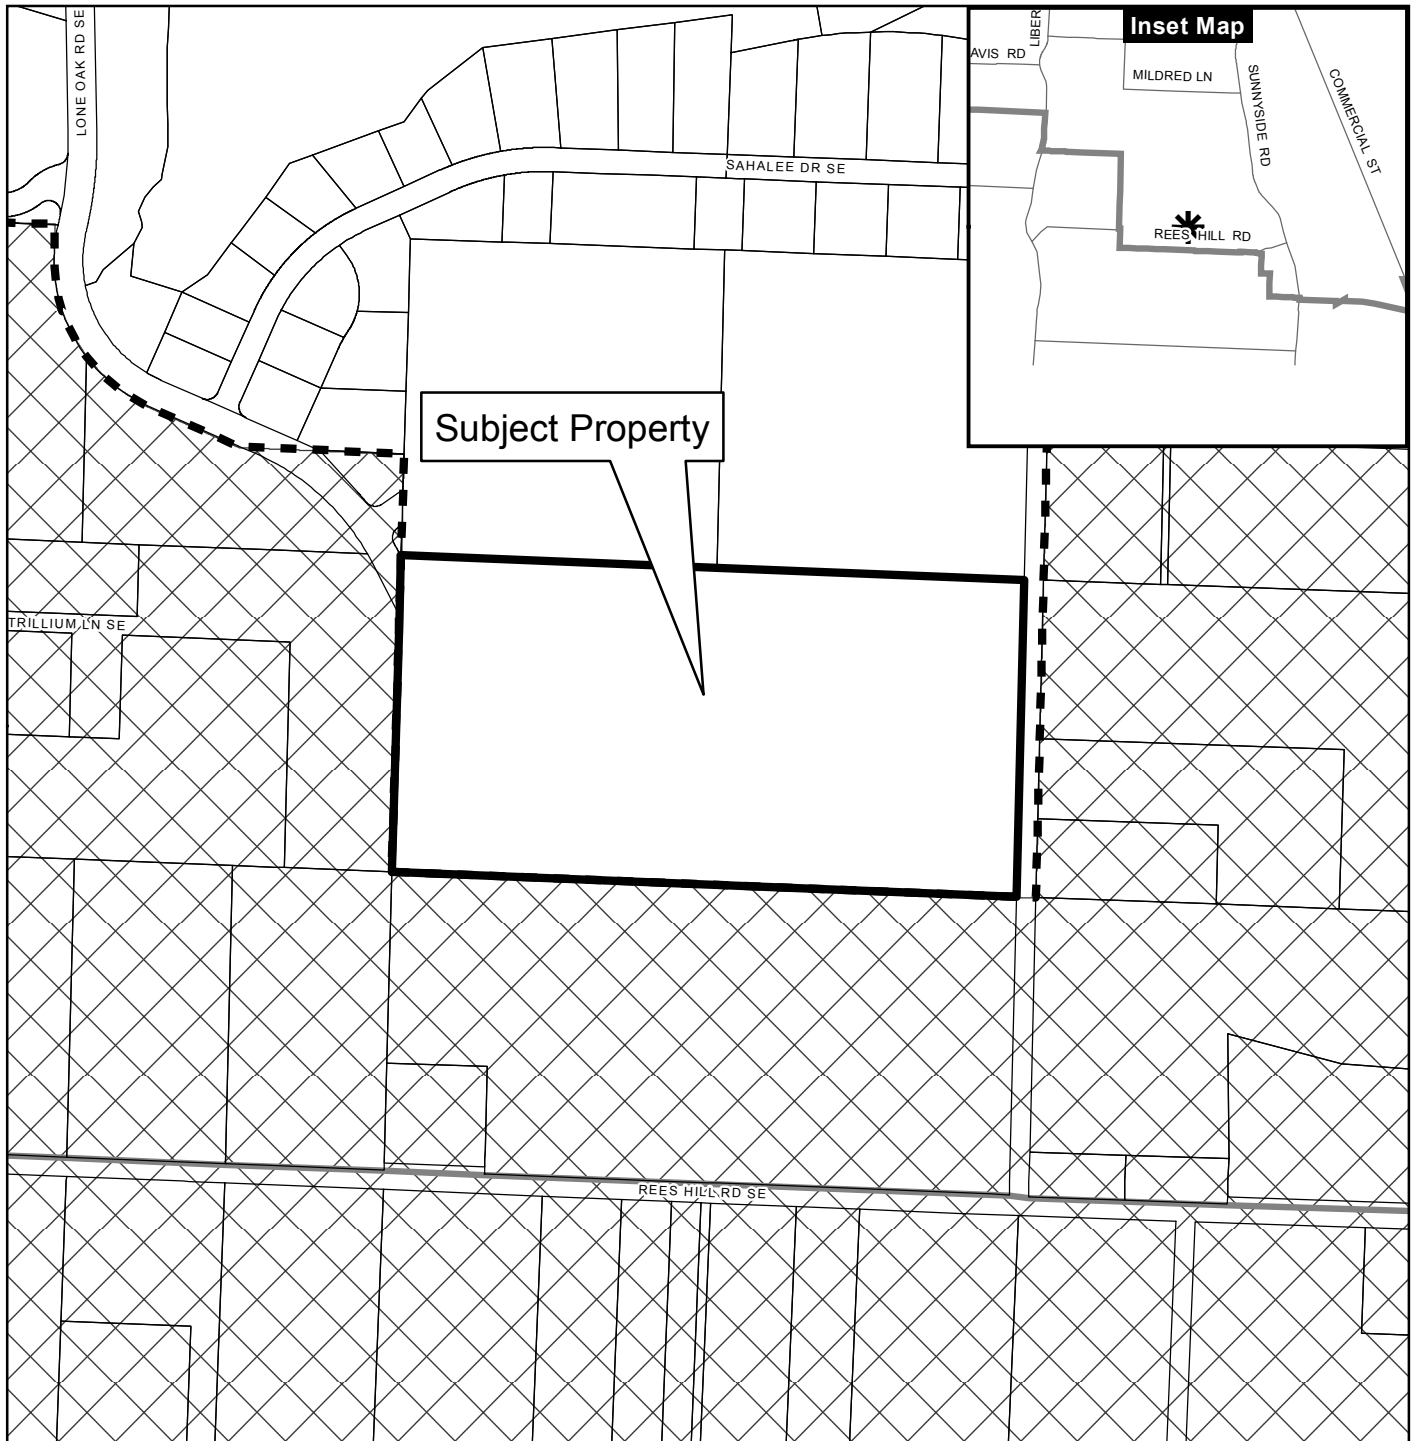

Legend

Taxlots

Urban Growth Boundary

City Limits

Outside Salem City Limits

Historic District

Schools

Parks



CITY OF Salem
AT YOUR SERVICE
Community Development Dept.

This product is provided as is, without warranty. In no event is the City of Salem liable for damages from the use of this product. This product is subject to license and copyright limitations and further distribution or resale is prohibited.

0 100 200 400 Feet



J:\6300-6500\6502-Devon\Subdivision\Draw\6502p.dwg, 9/27/2018 11:21:15 AM, P:\sanders

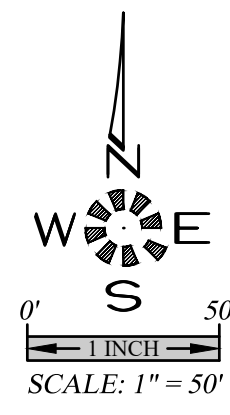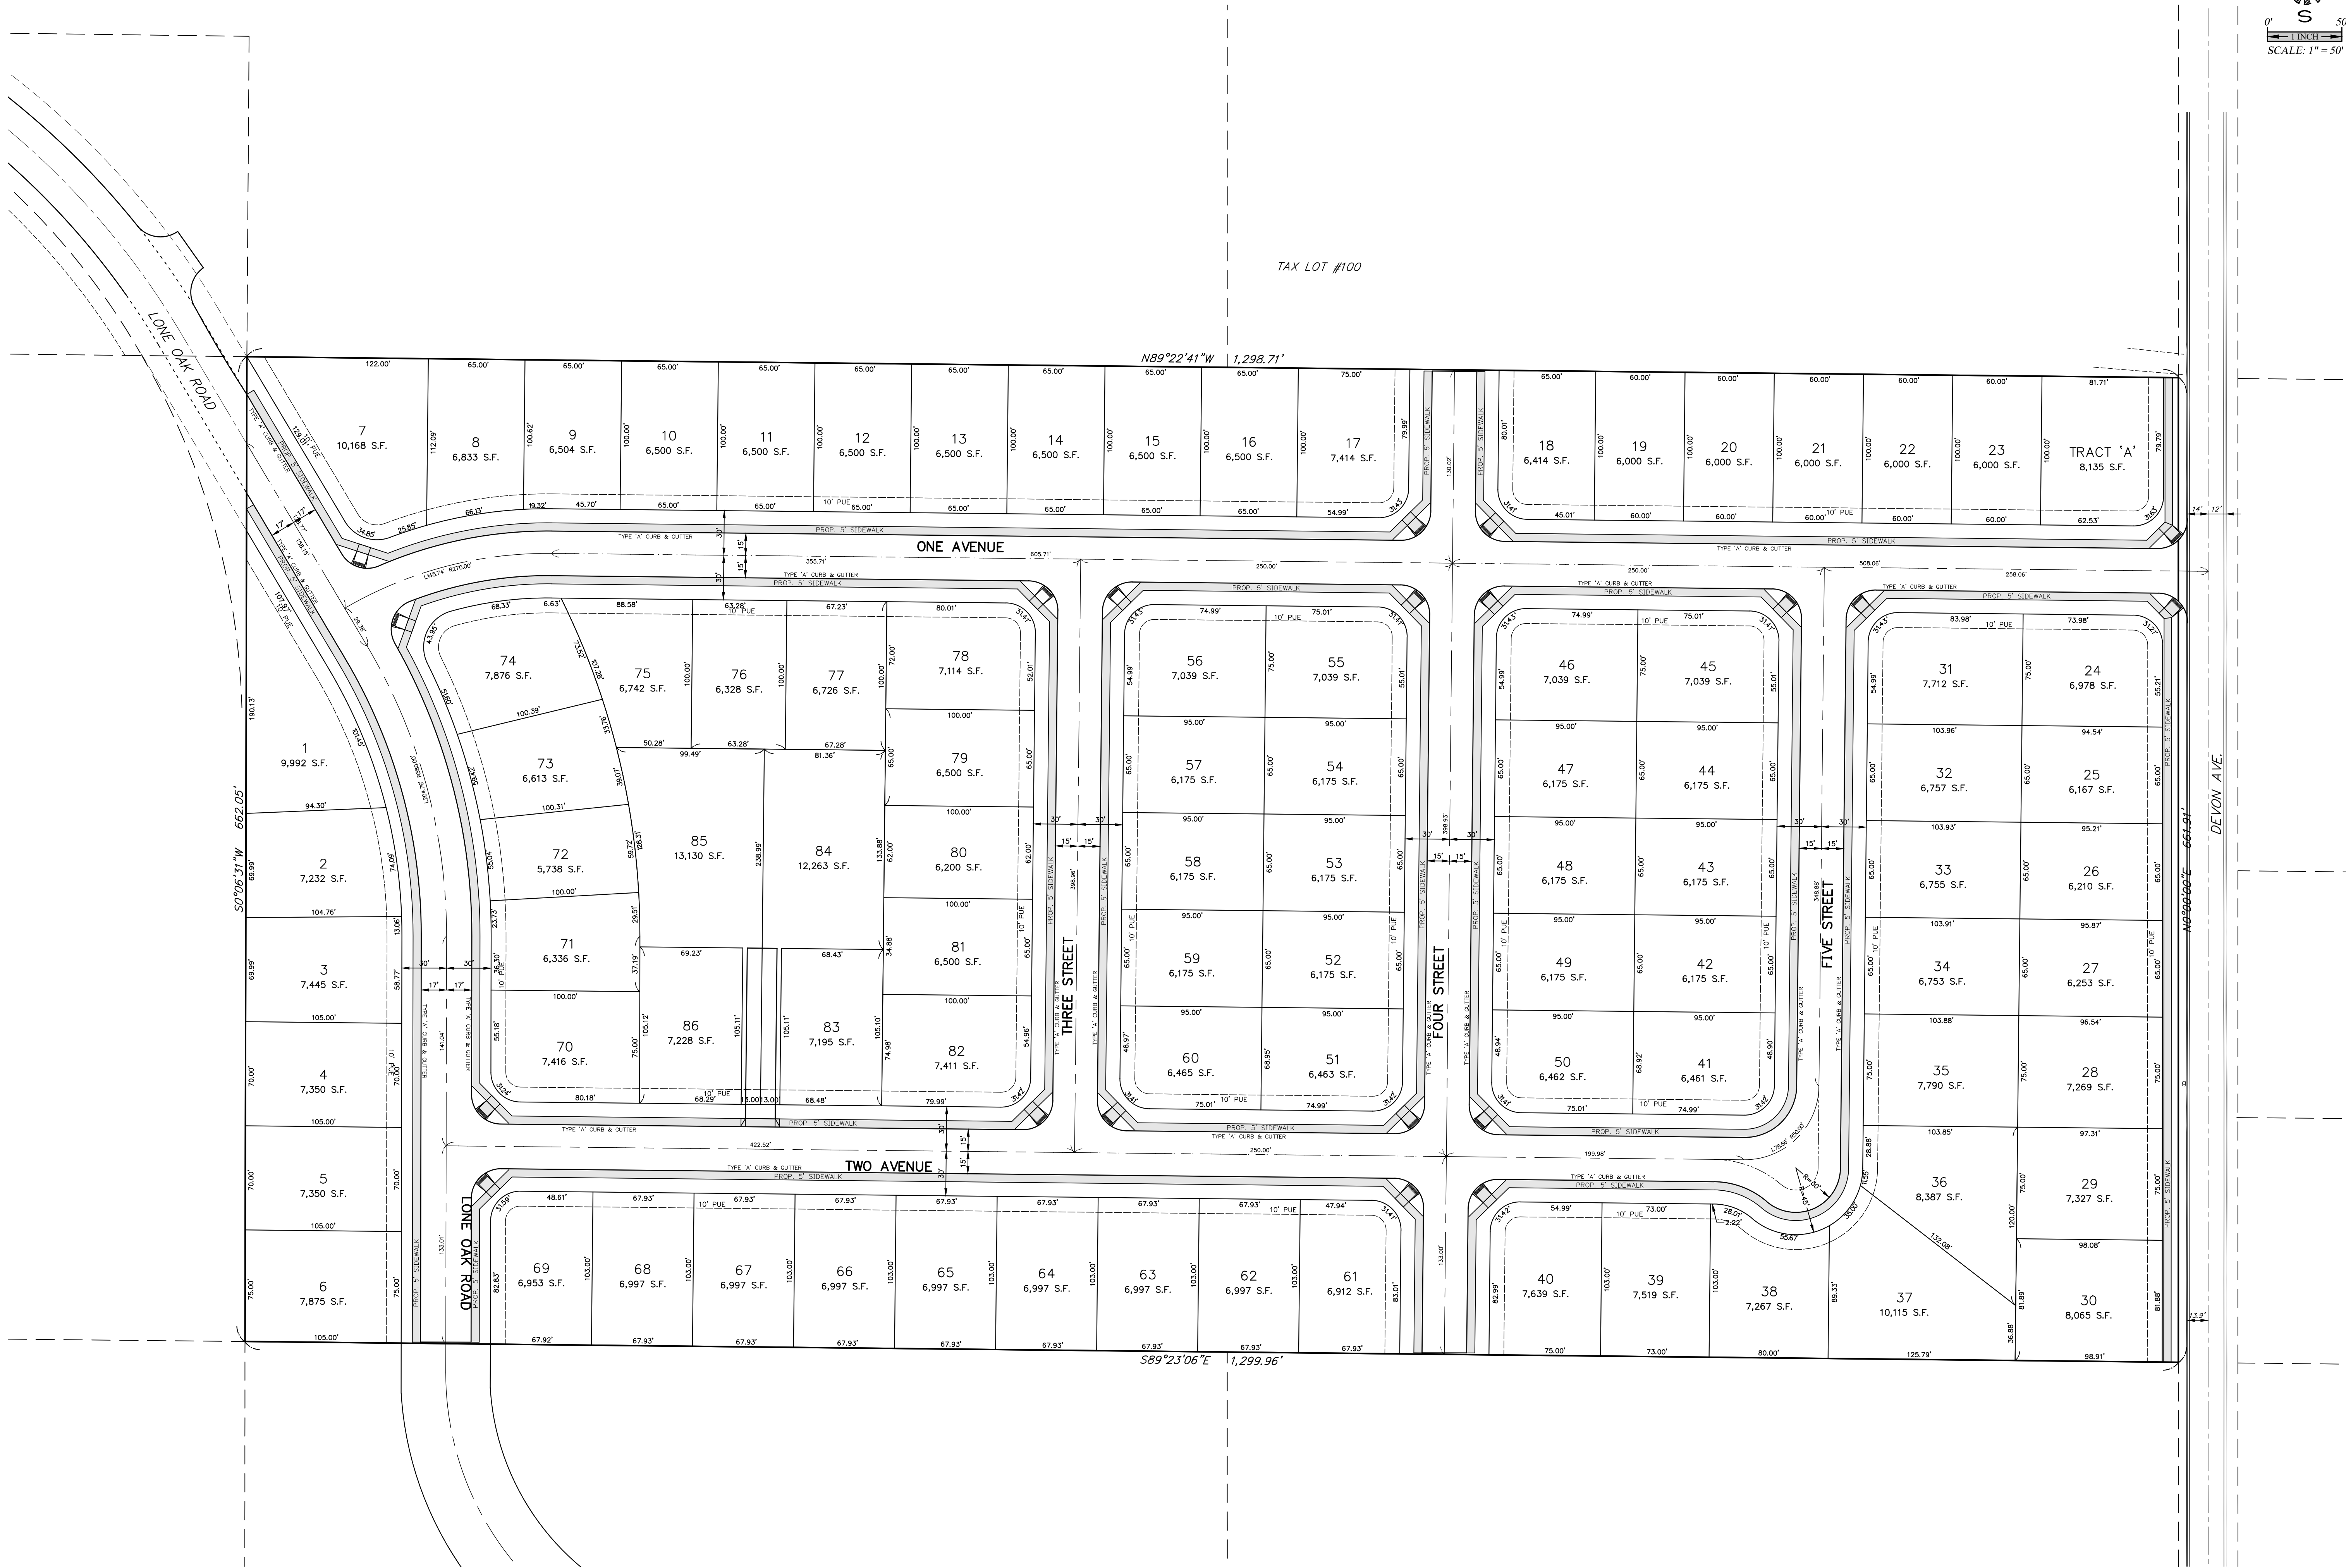

MULTI/TECH

ENGINEERING SERVICES, INC.
1155 13th ST., S.E. SALEM, OR. 97302
PH. (503) 383-1922 FAX (503) 384-1280
www.mti-engineering.com

SITE PLAN

DEVON ESTATES


NO CHANGES, MODIFICATIONS
OR REPRODUCTIONS TO BE
MADE TO THESE DRAWINGS
WITHOUT WRITTEN
AUTHORIZATION FROM THE
DESIGN ENGINEER.
DIMENSIONS & NOTES TAKE
PRECEDENCE OVER
GRAPHICAL REPRESENTATION.

Design: M.G.D.
Drawn: P.H.S.
Checked: B.M.G.
Date: NOV. 2017
Scale: AS SHOWN




EXPIRES: 06-30-2019
JOB # 6502

J:\6300-4502-Devon\Subdivision\Draw\6302.dwg, P103.TREE, 9/27/2018 11:21:13 AM, P:\saunders

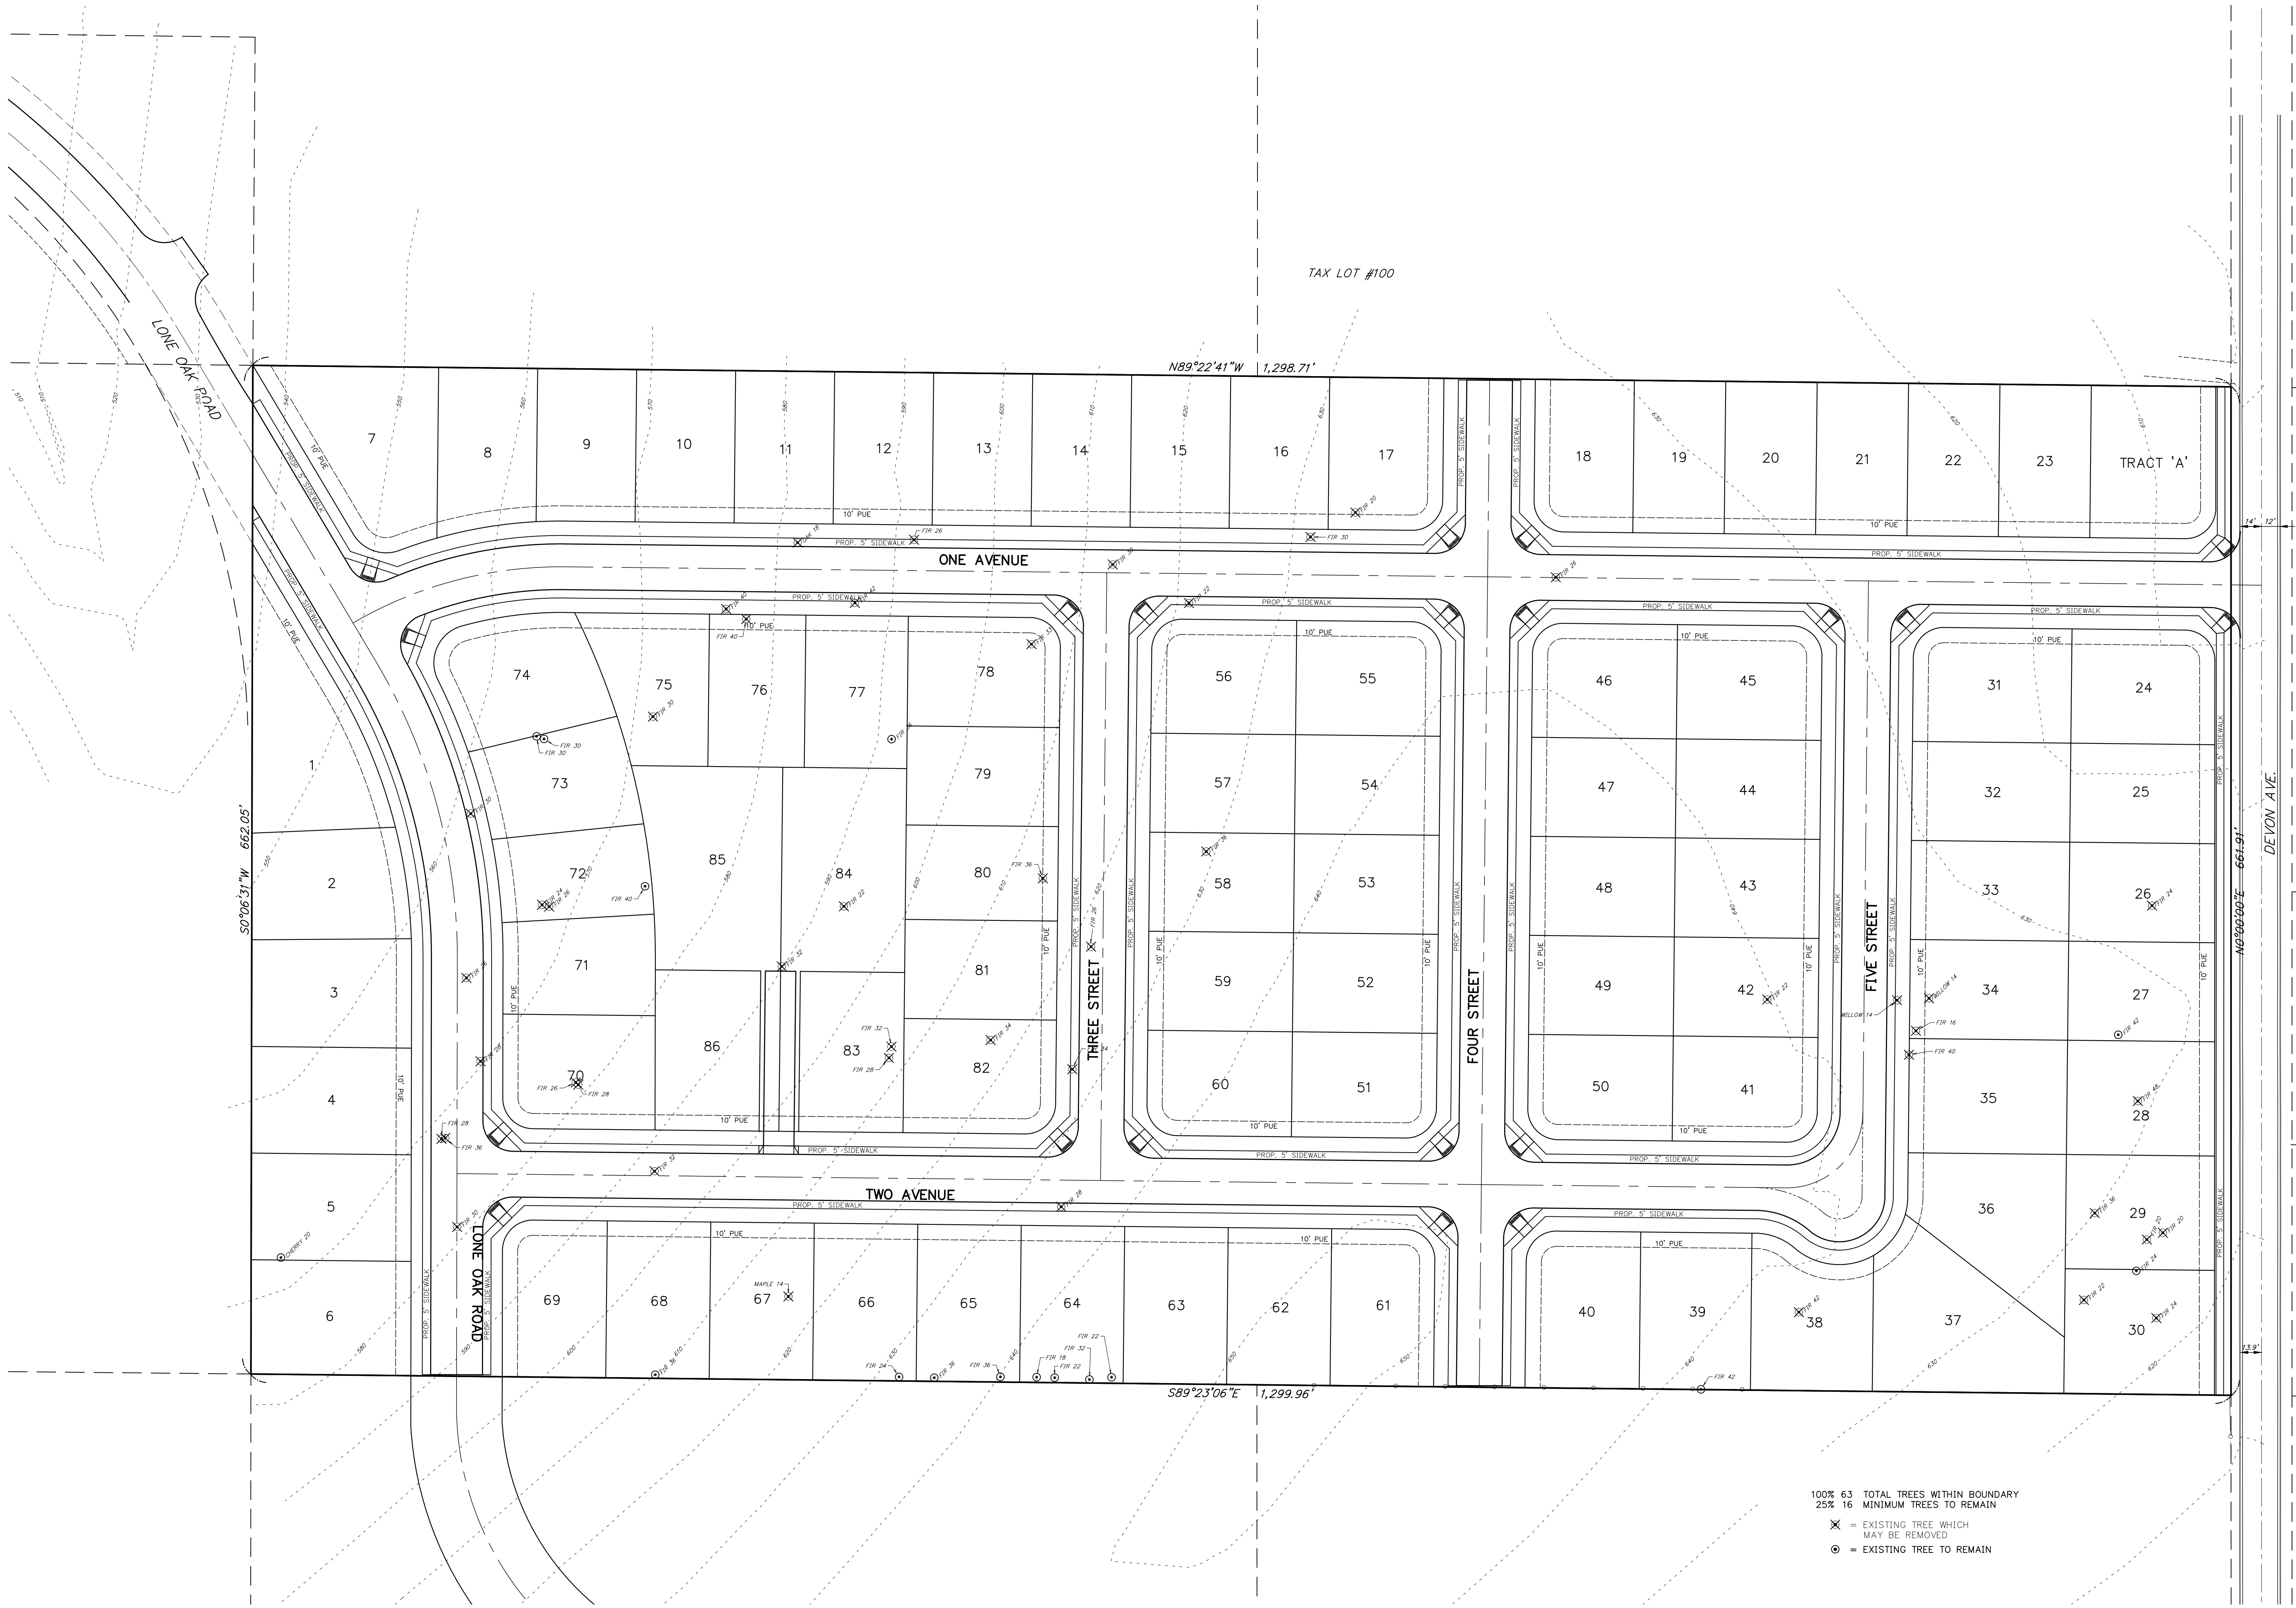

100% 63 TOTAL TREES WITHIN BOUNDARY
25% 16 MINIMUM TREES TO REMAIN
X = EXISTING TREE WHICH MAY BE REMOVED
O = EXISTING TREE TO REMAIN

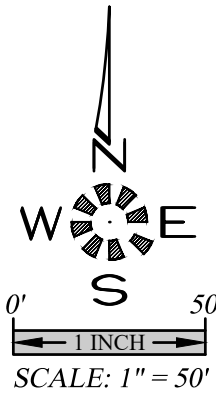

MULTI/TECH
ENGINEERING SERVICES, INC.
1155 13th ST. S.E. SALEM, OR. 97302
PH. (503) 363-9227 FAX (503) 364-1260
WWW.MULTITECH-ENGINEERING.COM

TREE CONSERVATION
PLAN

DEVON ESTATES

NO CHANGES, MODIFICATIONS
OR REPRODUCTIONS TO BE
MADE TO THESE DRAWINGS
WITHOUT WRITTEN
AUTHORIZATION FROM THE
DESIGN ENGINEER.
DIMENSIONS & NOTES TAKE
PRECEDENCE OVER
GRAPHICAL REPRESENTATION.

Design: M.G.D.
Drawn: P.H.S.
Checked: B.M.G.
Date: NOV. 2017
Scale: AS SHOWN

REGISTERED PROFESSIONAL
ENGINEER
JULY 14, 1978
MARK D. GREENE
EXPIRES: 06-30-2019

JOB # 6502

P103