



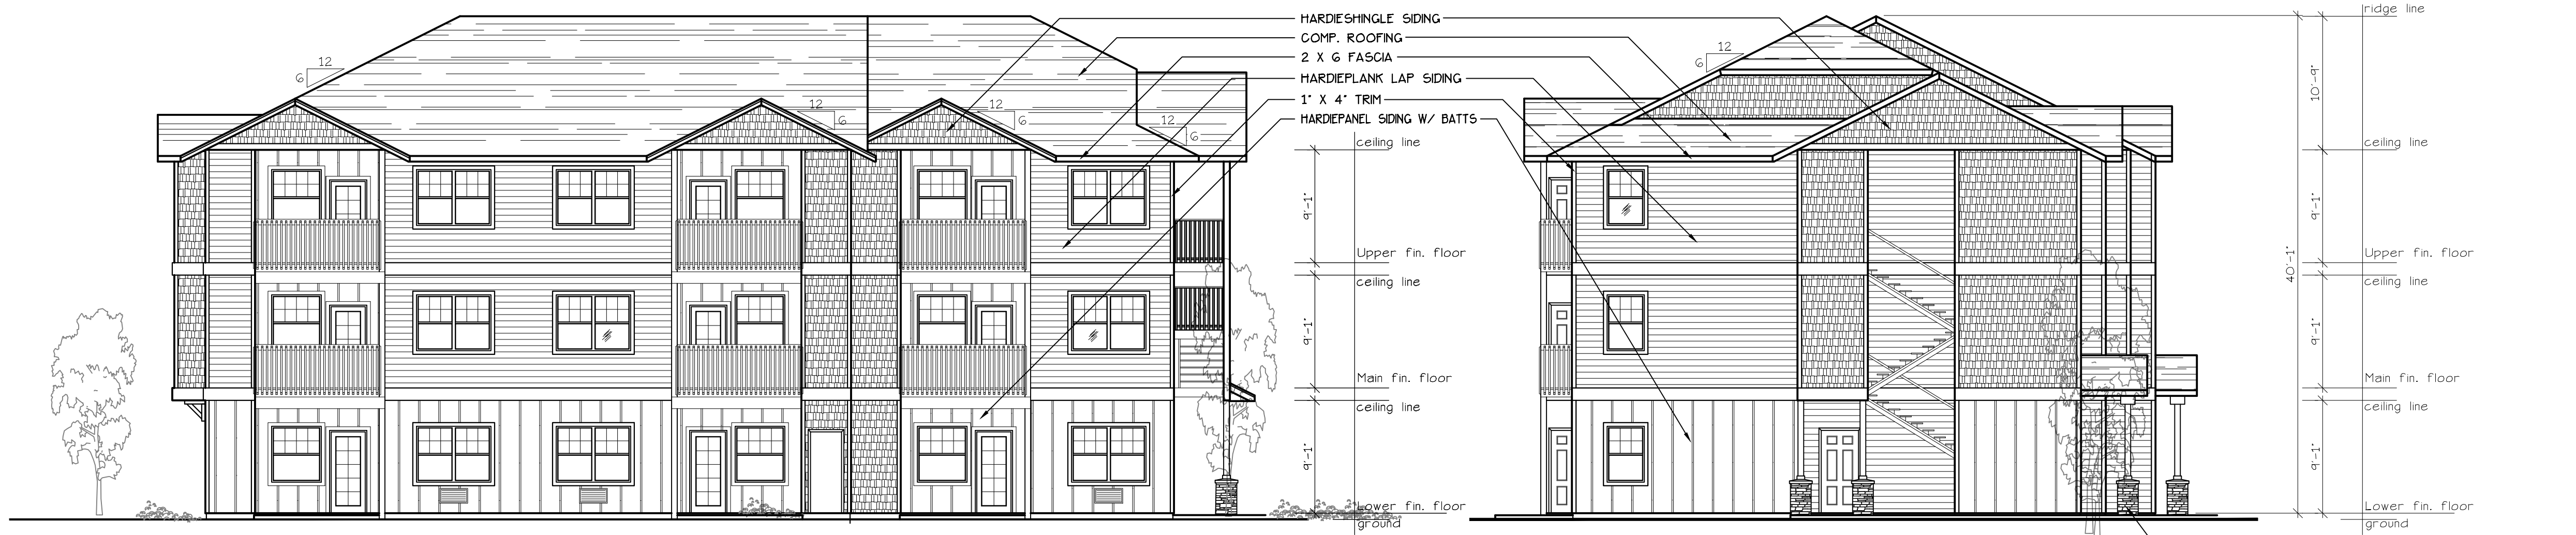

EAST ELEVATION (TYPE A UNITS)
SCALE: 1/8" = 1'-0"
BLD. 6

NORTH ELEVATION (TYPE A UNITS)
SCALE: 1/8" = 1'-0"
BLD. 6

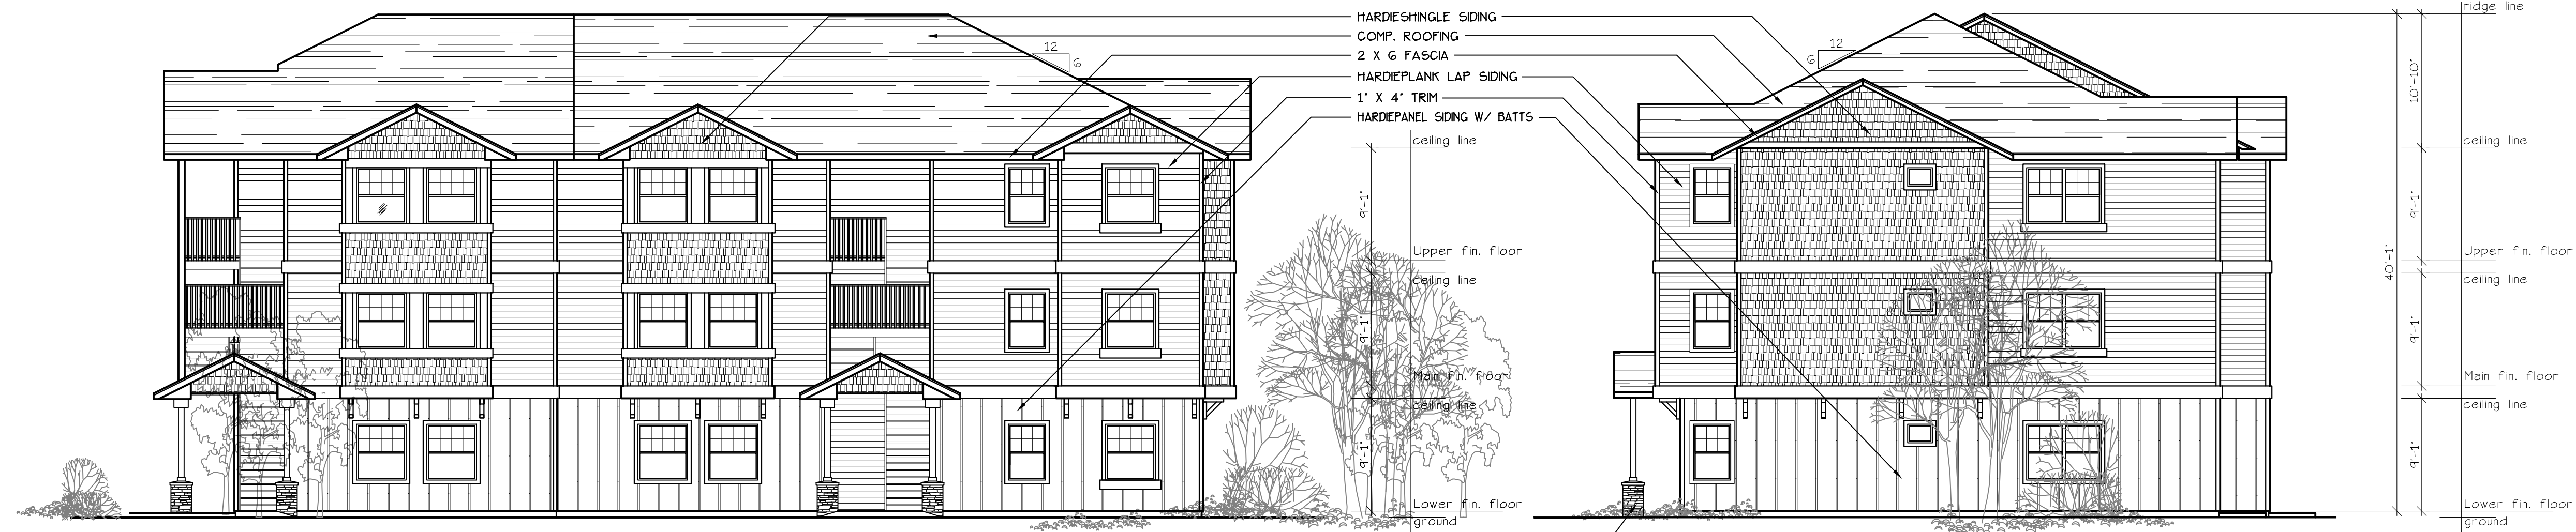


WEST ELEVATION (TYPE A UNITS)
SCALE: 1/8" = 1'-0"
BLD. 6

SOUTH ELEVATION (TYPE A UNITS)
SCALE: 1/8" = 1'-0"
BLD. 6

NO CHANGES, MODIFICATIONS OR
REVISIONS TO BE MADE TO
THIS DRAWING WITHOUT THE
AUTHORIZATION FROM THE DESIGN
ENGINEER.
DIMENSIONS & NOTES TAKE
PRECEDENCE OVER GRAPHICAL
REPRESENTATION.

Design: P.L.M.
Drawn: G.I.D.
Checked: M.D.G.
Date: Nov-18
Scale: AS SHOWN

JOB # 6608

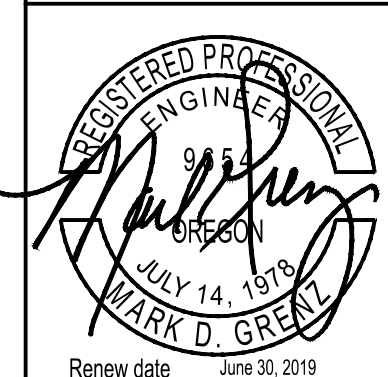

Renew date June 30, 2019


BUILDING
ELEVATIONS

THE GROVE
AT FAIRVIEW

NO CHANGES, MODIFICATIONS OR
REPRODUCTIONS TO BE MADE TO
THESE DRAWINGS WITHOUT WRITTEN
AUTHORIZATION FROM THE DESIGN
ENGINEER.
DIMENSIONS & NOTES TAKE
PRECEDENCE OVER GRAPHICAL
REPRESENTATION.

Design: P.L.M.
Drawn: G.L.D.
Checked: M.D.G.
Date: Jun-18
Scale: AS SHOWN

JOB # 6608

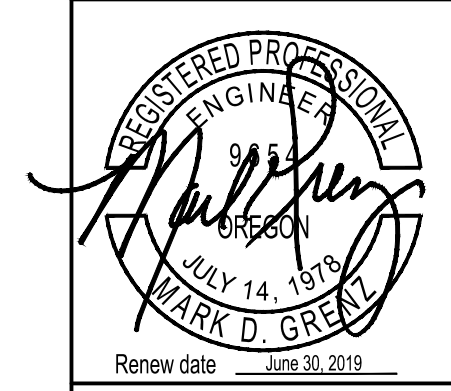

A3.80



EAST ELEVATION (TYPE A UNITS)
SCALE: 1/8" = 1'-0"
BLD. 17



NORTH ELEVATION (TYPE A UNITS)
SCALE: 1/8" = 1'-0"
BLD. 17



WEST ELEVATION (TYPE A UNITS)
SCALE: 1/8" = 1'-0"
BLD. 17



SOUTH' ELEVATION (TYPE A UNITS)
SCALE: 1/8" = 1'-0"
BLD. 17



NORTH ELEVATION (TYPE A UNITS)
SCALE: 1/8" = 1'-0"
BLD. 12



WEST ELEVATION (TYPE A UNITS)
SCALE: 1/8" = 1'-0"
BLD. 12



SOUTH ELEVATION (TYPE A UNITS)
SCALE: 1/8" = 1'-0"
BLD. 12



EAST ELEVATION (TYPE A UNITS)
SCALE: 1/8" = 1'-0"
BLD. 12



TYPE B UNITS

NORTH ELEVATION (BLD. 3)

SCALE: 1/8" = 1'-0"



— ROCK FACADE

TYPE B UNITS

SOUTH ELEVATION (BLD. 3)

SCALE: 1/8" = 1'-0"

A5.80



REAR ELEVATION (BLD. 8-11.15)
SCALE: 1/8" = 1'-0"



END ELEVATION (BLD. 8-11.15)
SCALE: 1/8" = 1'-0"



FRONT ELEVATION (BLD. 8-11.15)
SCALE: 1/8" = 1'-0"




END ELEVATION (BLD. 8-11.15)
SCALE: 1/8" = 1'-0"


NO CHANGES, MODIFICATIONS OR
REVISIONS TO BE MADE TO
THIS DRAWING WITHOUT THE
AUTHORIZATION FROM THE DESIGN
ENGINEER.
DIMENSIONS & NOTES TAKE
PRECEDENCE OVER GRAPHICAL
REPRESENTATION.

Design: P.L.M.
Drawn: G.I.D.
Checked: M.D.G.
Date: May-18
Scale: AS SHOWN

JOB # 6608

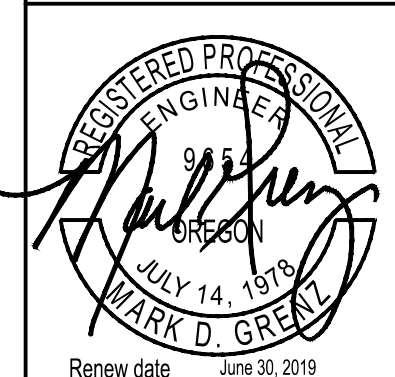


A6.80

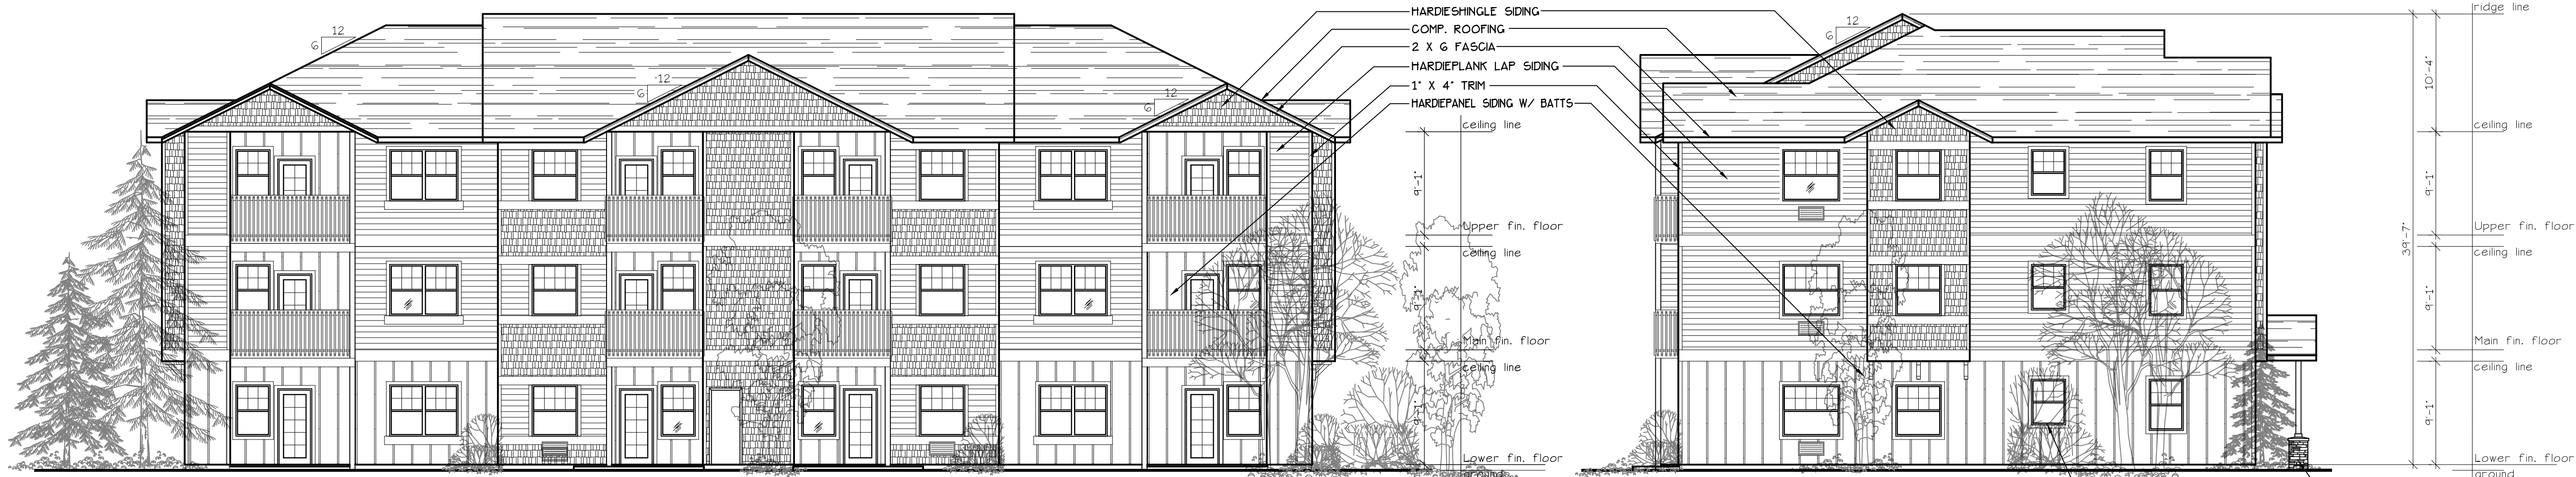

REAR ELEVATION (BLD. 4.5.7+16)
SCALE: 1/8" = 1'-0"

END ELEVATION (BLD. 4.5.7+16)
SCALE: 1/8" = 1'-0"

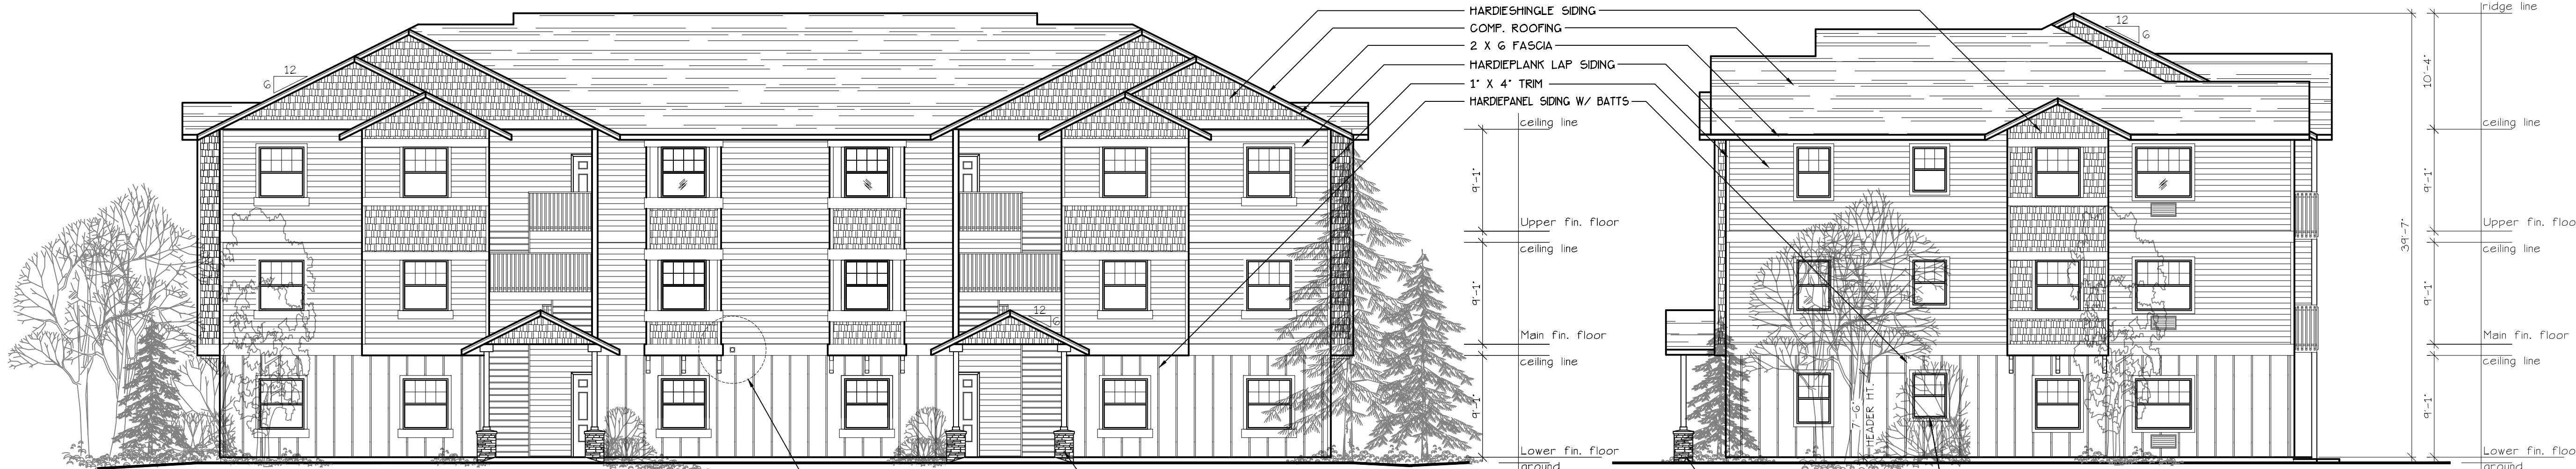

FRONT ELEVATION (BLD. 4.5.7+16)
SCALE: 1/8" = 1'-0"

END ELEVATION (BLD. 4.5.7+16)
SCALE: 1/8" = 1'-0"



REAR ELEVATION (BLD. 2.14)
SCALE: 1/8" = 1'-0"
TYPE E UNIT



END ELEVATION (BLD. 2.14)
SCALE: 1/8" = 1'-0"
TYPE E UNIT




FRONT ELEVATION (BLD. 2.14)
SCALE: 1/8" = 1'-0"
TYPE E UNIT




END ELEVATION (BLD. 2.14)
SCALE: 1/8" = 1'-0"
TYPE E UNIT




SOUTH ELEVATION (RECREATION BLD. 1)
SCALE: 1/8" = 1'-0"

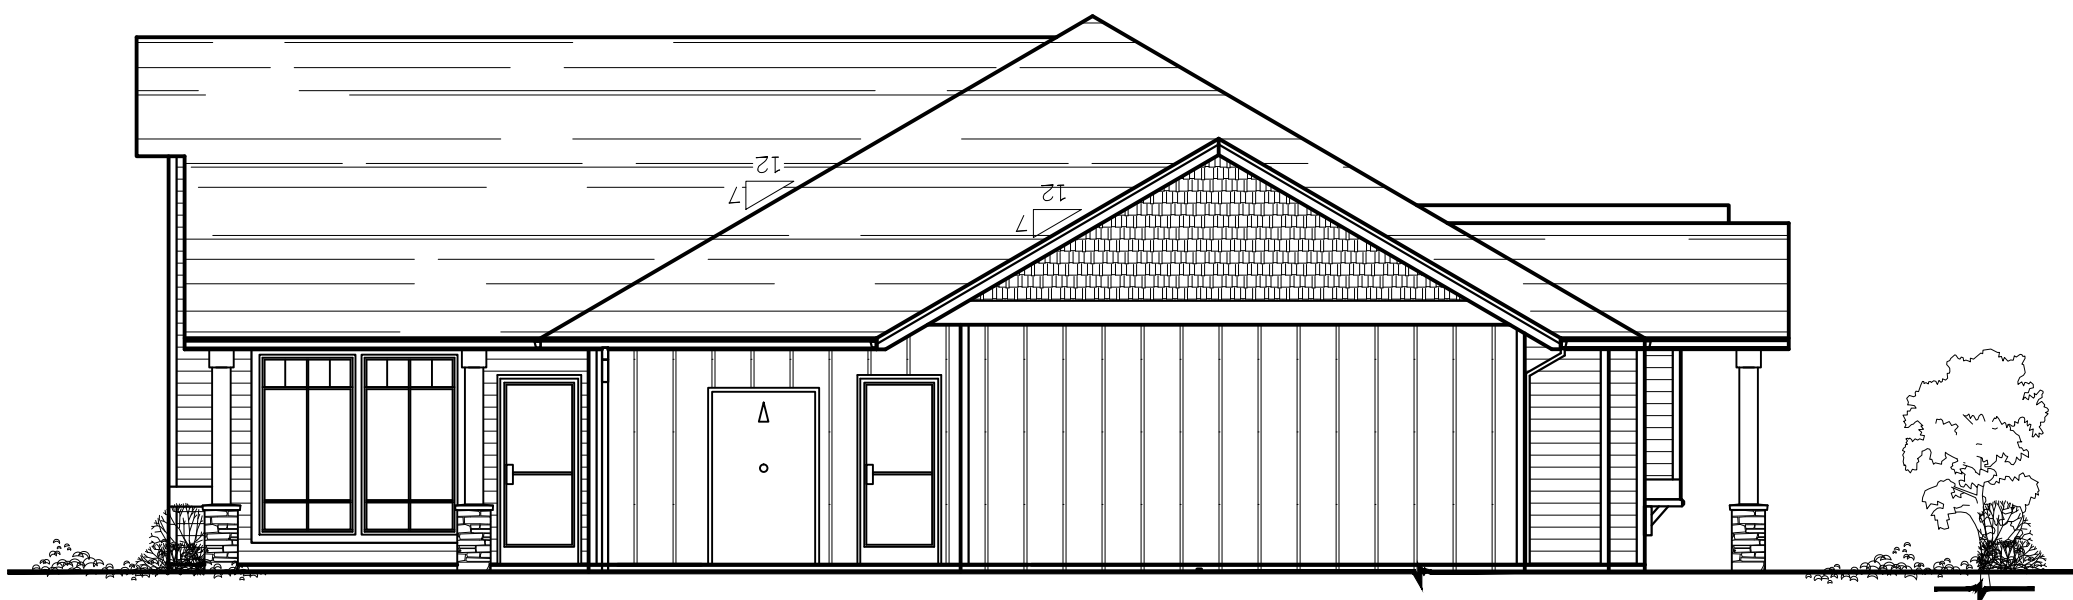

EAST ELEVATION (RECREATION BLD. 1)
SCALE: 1/8" = 1'-0"

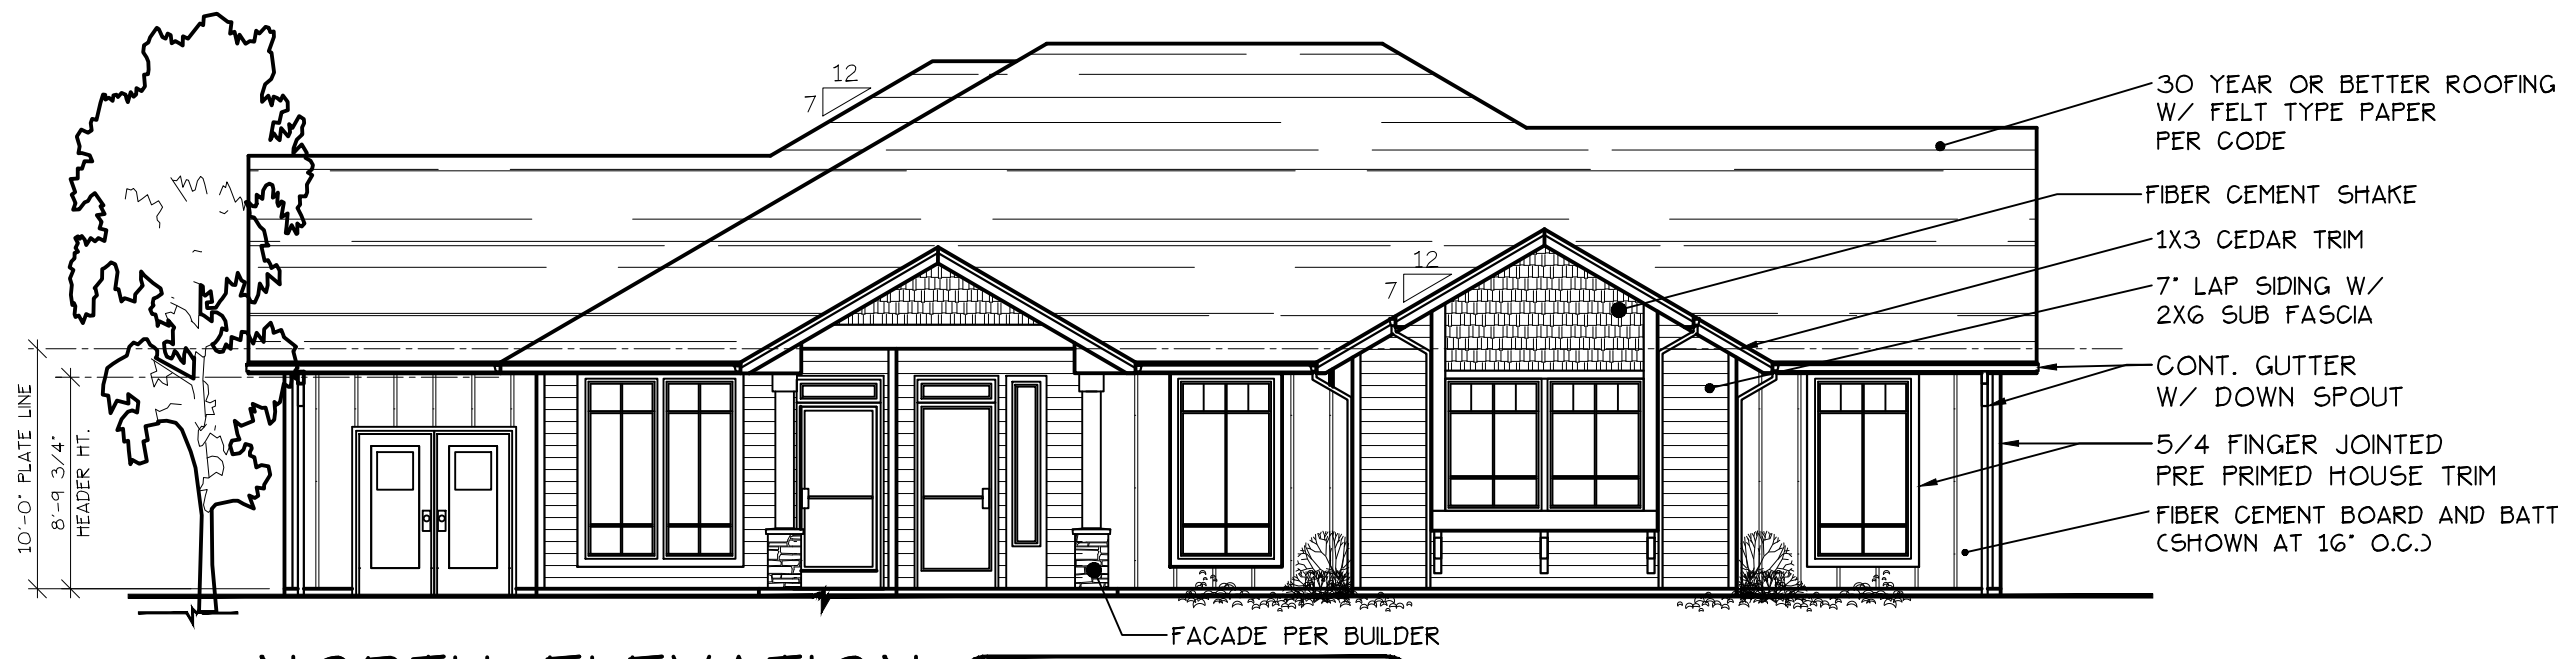

NORTH ELEVATION (RECREATION BLD. 1)
SCALE: 1/8" = 1'-0"

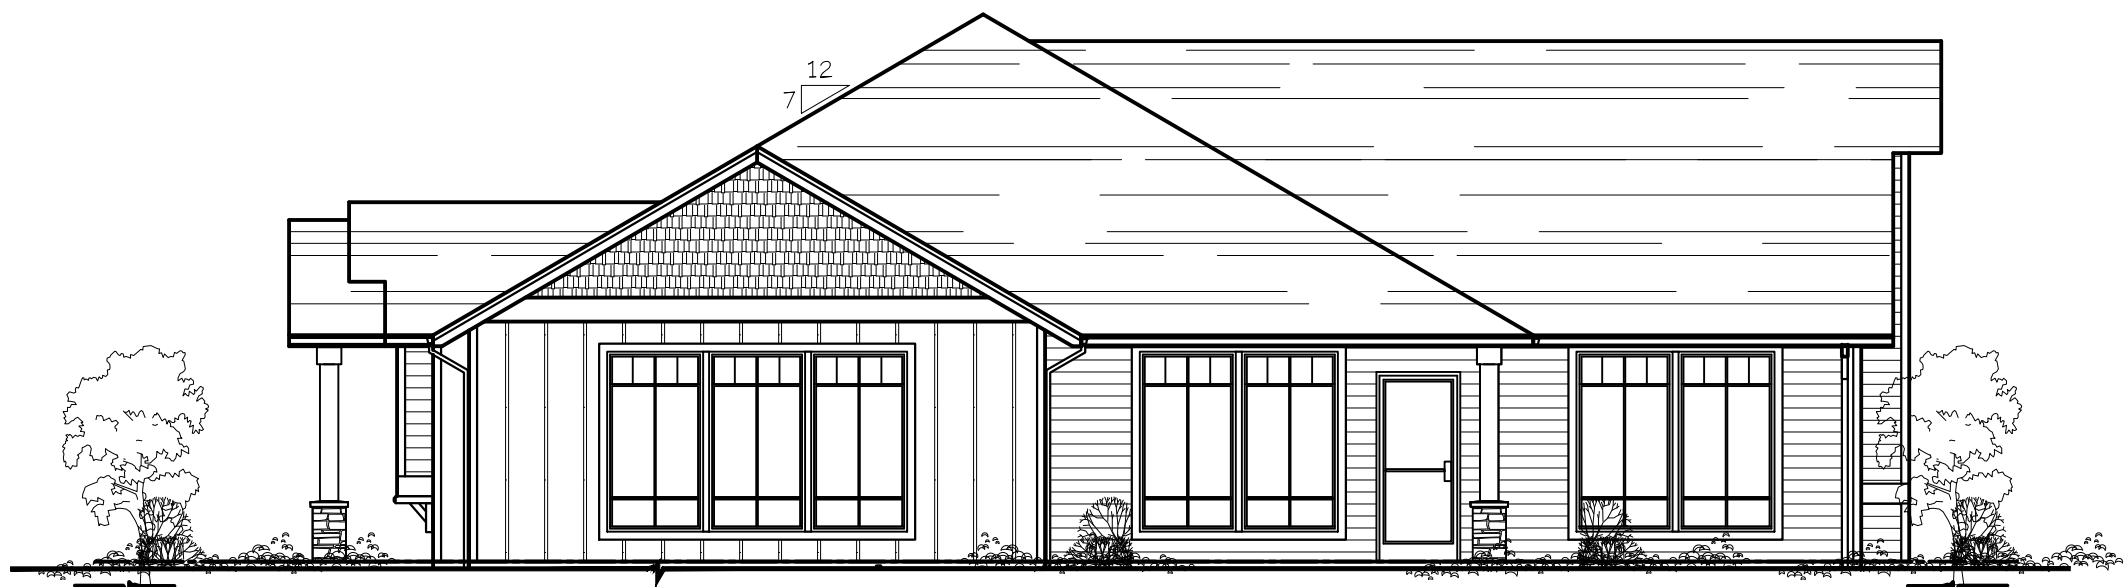

WEST ELEVATION (RECREATION BLD. 1)
SCALE: 1/8" = 1'-0"

