
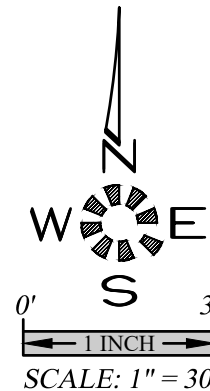




J:\800-4689-1608-FairviewApartment\Drawings\18-6608B.dwg, 3/30/2018, 10/19/2018, 4:20:04 PM, P:\Founders

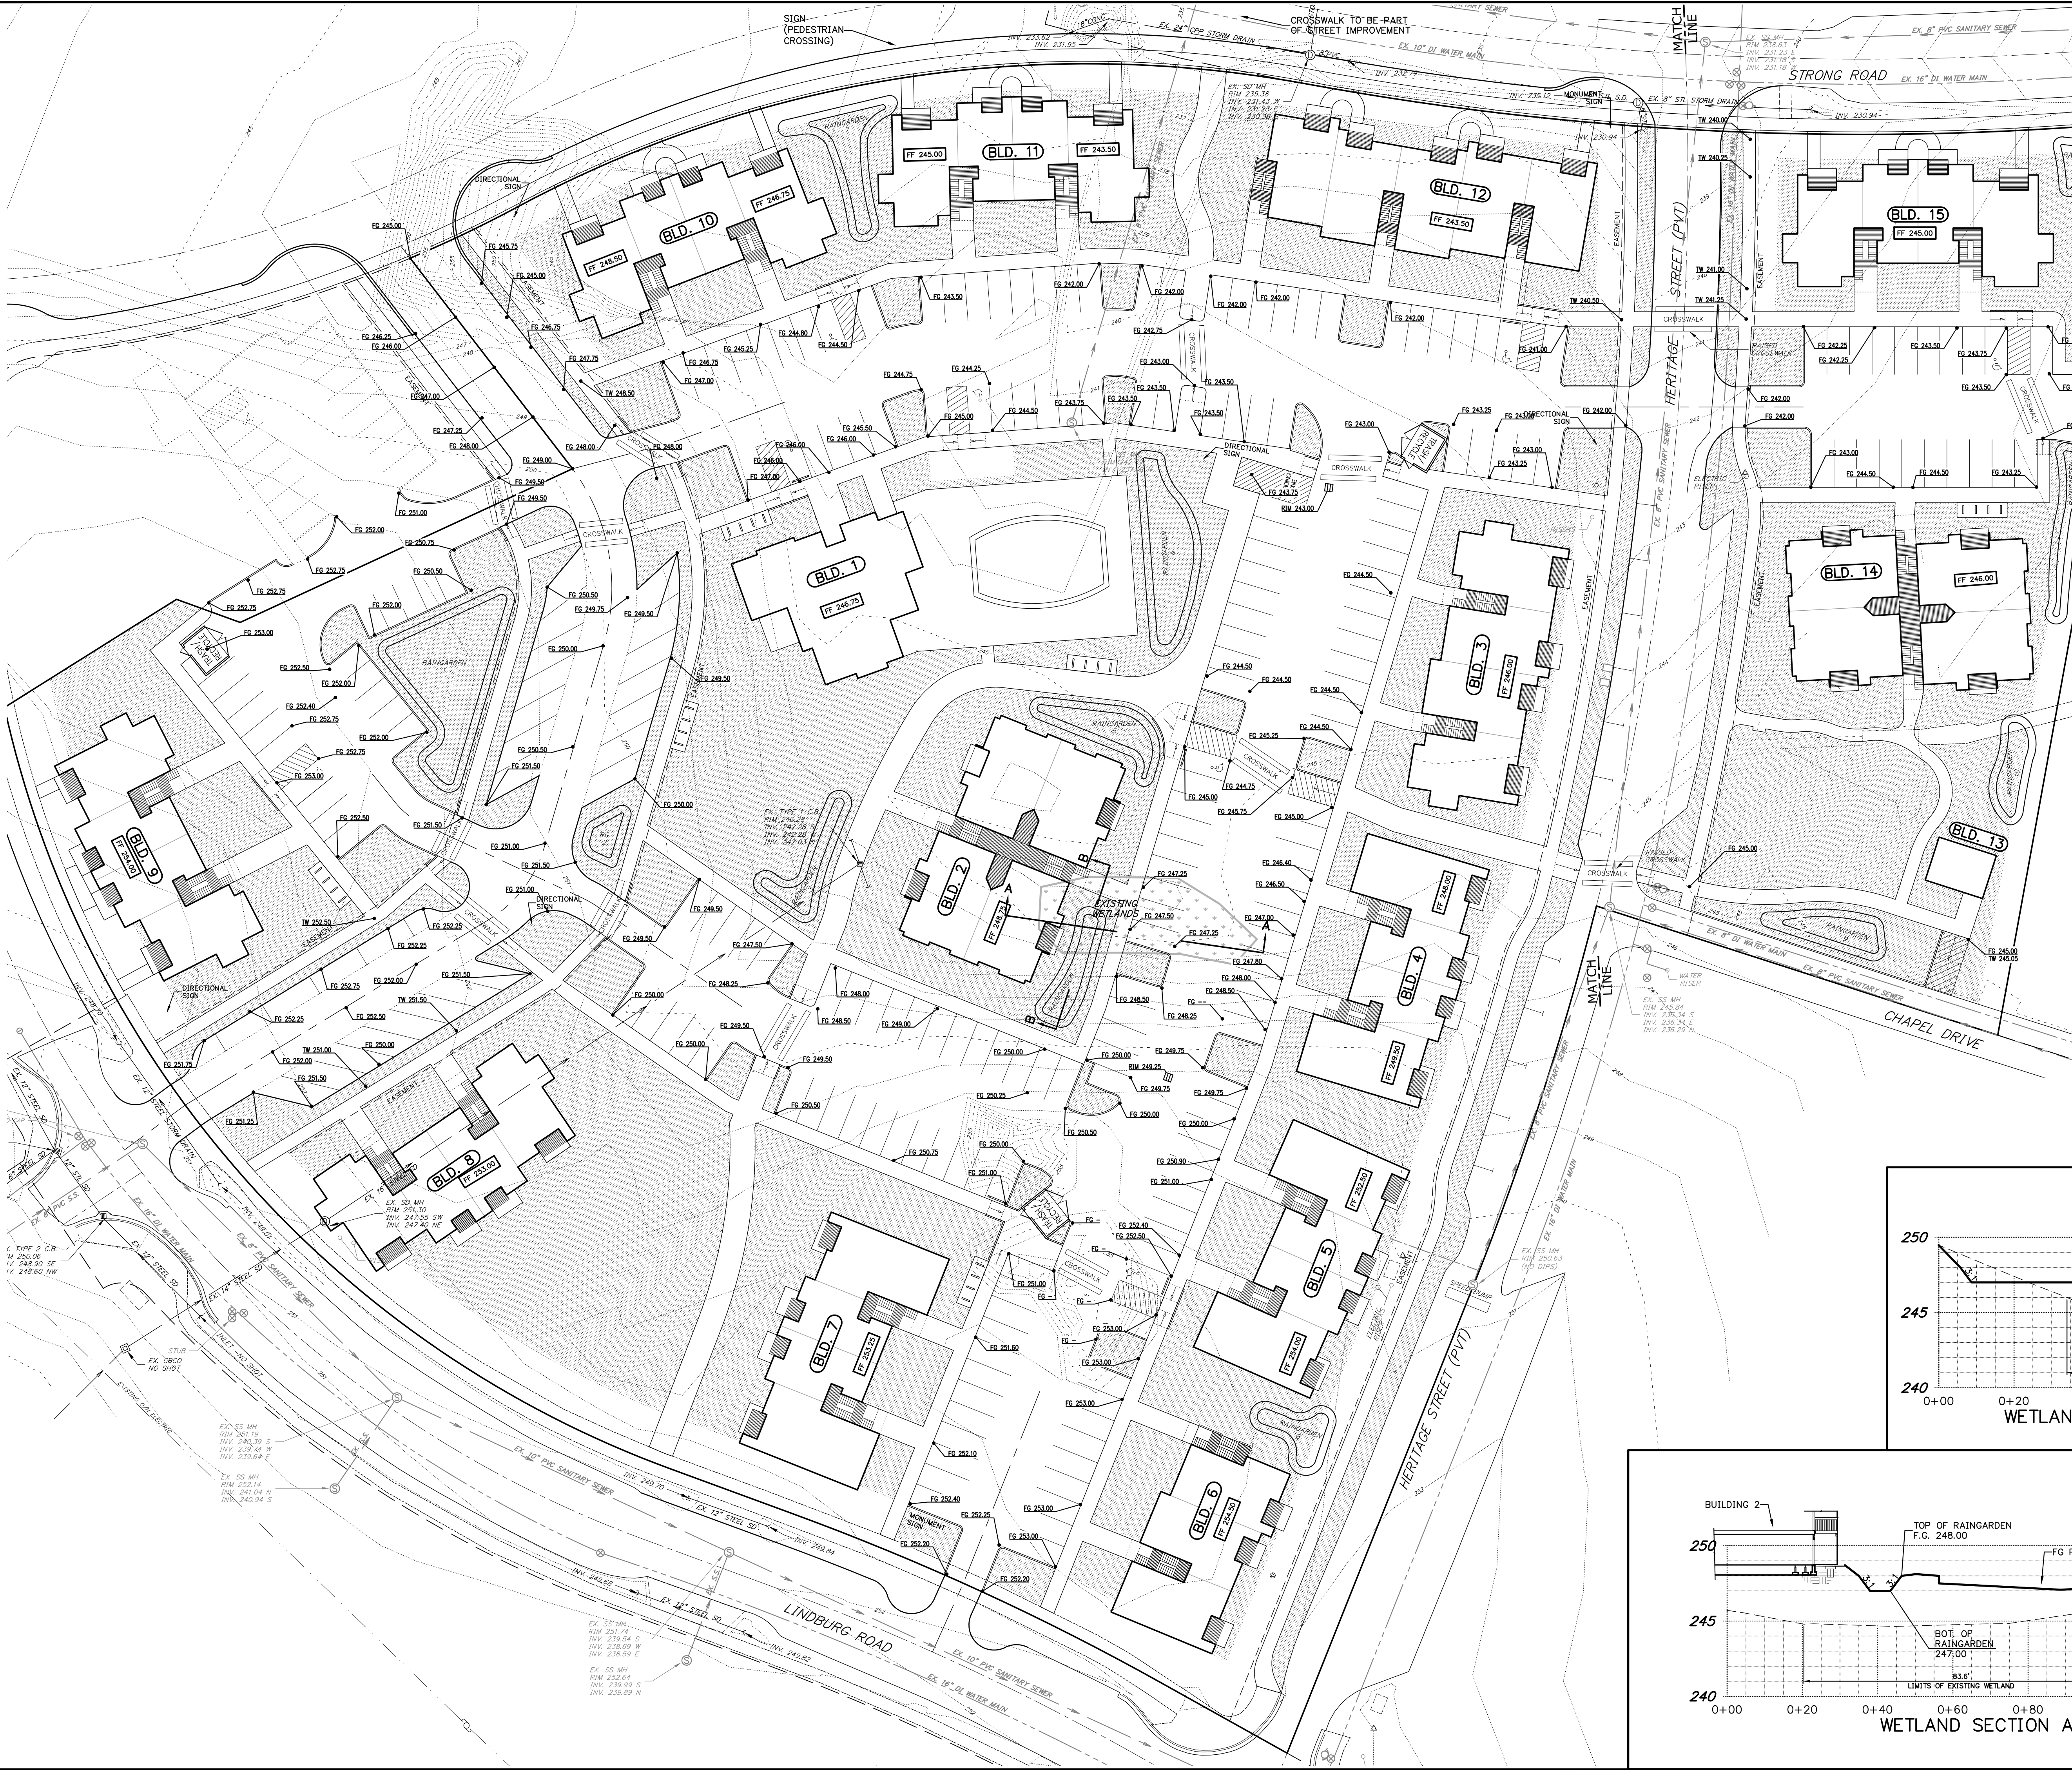

MULTI/TECH
ENGINEERING SERVICES, INC.
1155 13th ST. S.E. SALEM, OR. 97302
PH. (503) 363-9227 FAX (503) 364-1260
WWW.MULTITECHENGINEERING.COM

**GRADING & DRAINAGE
PLAN (WEST)**

**THE GROVE AT FAIRVIEW
APARTMENT COMPLEX**

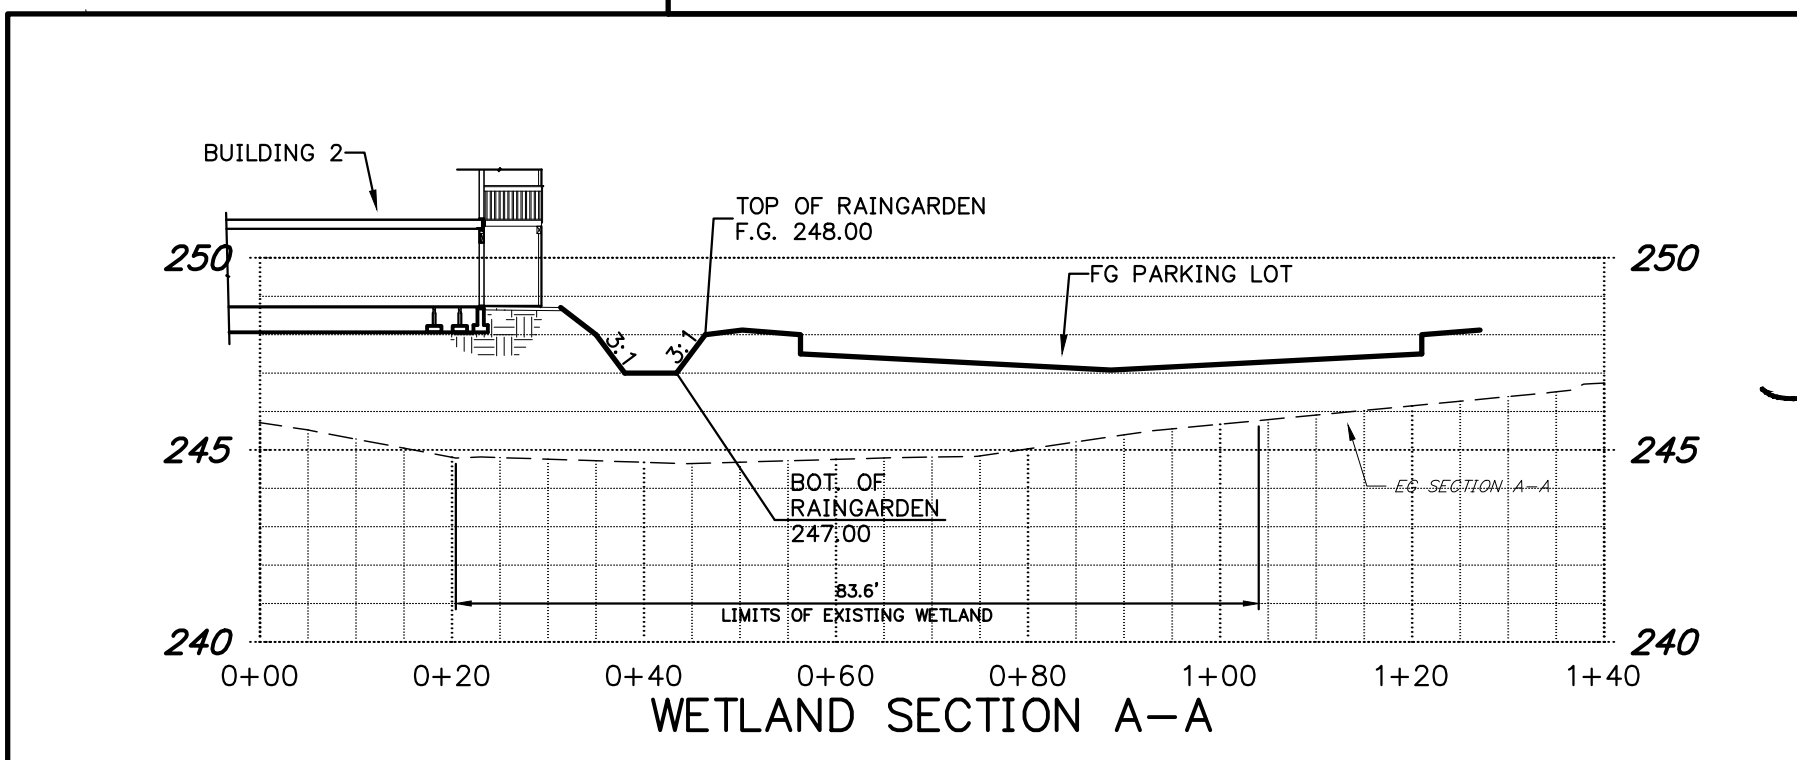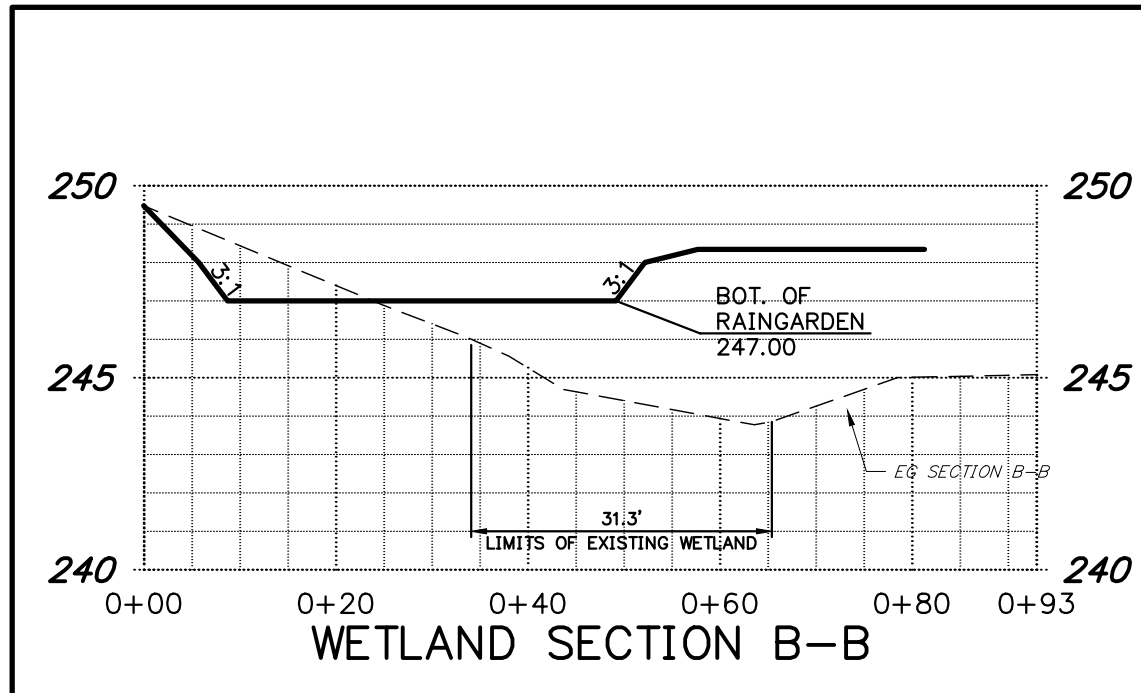

NO CHANGES, MODIFICATIONS
OR REPRODUCTIONS TO BE
MADE TO THESE DRAWINGS
WITHOUT WRITTEN
AUTHORIZATION FROM THE
DESIGN ENGINEER.
DIMENSIONS & NOTES TAKE
PRECEDENCE OVER
GRAPHICAL REPRESENTATION.


Design: M.D.G.
Drawn: P.H.S.
Checked: B.M.G.
Date: MARCH 2018
Scale: AS SHOWN

REGISTERED PROFESSIONAL
ENGINEER
MARK D. GEEV
JULY 14, 1978
EXPIRES: 06-30-2019

JOB # 6608

SDR8

J:\800-4689-5608-FairviewApartment\Drawings\18-6608-Grading.dwg, 3/10/2018 4:20:08 PM, P:\Founders

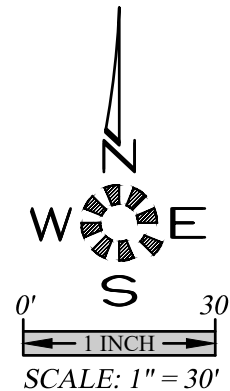

MULTI/TECH

ENGINEERING SERVICES, INC.

1155 13th ST. S.E. SALEM, OR. 97302

PH. (503) 363-9227 FAX (503) 364-1260

www.fairviewapartments.com

GRADING & DRAINAGE
PLAN (EAST)

THE GROVE AT FAIRVIEW
APARTMENT COMPLEX

NO CHANGES, MODIFICATIONS
OR REPRODUCTIONS TO BE
MADE TO THESE DRAWINGS
WITHOUT WRITTEN
AUTHORIZATION FROM THE
DESIGN ENGINEER.
DIMENSIONS & NOTES TAKE
PRECEDENCE OVER
GRAPHICAL REPRESENTATION.

Design: M.D.G.
Drawn: P.H.S.
Checked: B.M.G.
Date: MARCH 2018
Scale: AS SHOWN


REGISTERED PROFESSIONAL
ENGINEER
OREGON
JULY 14, 1978
MARK D. GREW

EXPIRES: 06-30-2019

JOB # 6608

SDR9

J:\8800-6608-FairviewApartment\Drawings\1816608B.dwg, 3/17/2018 4:20:10 PM, P:\Users

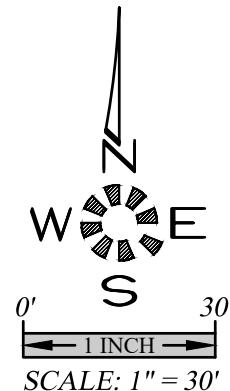

MULTI/TECH

ENGINEERING SERVICES, INC.

1155 13th ST. S.E. SALEM, OR. 97302

PH. (503) 363-9227 FAX (503) 364-1260

WWW.MULTITECHENGINEERING.COM

PRIVATE SANITARY SEWER
PLAN (WEST)

THE GROVE AT FAIRVIEW
APARTMENT COMPLEX

NO CHANGES, MODIFICATIONS
OR REPRODUCTIONS TO BE
MADE TO THESE DRAWINGS
WITHOUT WRITTEN
AUTHORIZATION FROM THE
DESIGN ENGINEER.
DIMENSIONS & NOTES TAKE
PRECEDENCE OVER
GRAPHICAL REPRESENTATION.

Design:	M.D.G.
Drawn:	P.H.S.
Checked:	B.M.G.
Date:	MARCH 2018
Scale:	AS SHOWN




EXPIRES 06-30-2019

JOB # 6608

SDR10

J:\8800-6608-FairviewApartment\Draw\18\6608.dwg, SDR11.SS, 10/19/2018 4:20:13 PM, P:\saunders

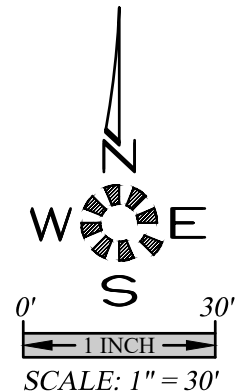

MULTI/TECH

ENGINEERING SERVICES, INC.

1155 13th ST. S.E. SALEM, OR. 97302

PH. (503) 363-9227 FAX (503) 364-1260

www.etsinc.com

PRIVATE SANITARY SEWER
PLAN (EAST)

THE GROVE AT FAIRVIEW
APARTMENT COMPLEX

NO CHANGES, MODIFICATIONS
OR REPRODUCTIONS TO BE
MADE TO THESE DRAWINGS
WITHOUT WRITTEN
AUTHORIZATION FROM THE
DESIGN ENGINEER.
DIMENSIONS & NOTES TAKE
PRECEDENCE OVER
GRAPHICAL REPRESENTATION.

Design:	M.D.G.
Drawn:	P.H.S.
Checked:	B.M.G.
Date:	MARCH 2018
Scale:	AS SHOWN

REGISTERED PROFESSIONAL
ENGINEER

19854

OREGON

JUN 14 2018


MARK D. GREIN


EXPIRES: 06-30-2019

JOB # 6608

SDR11

J:\800-4689-6608-FairviewApartment\Drawings\18-6608B.dwg, SDR12.WAT, 10/19/2018 4:01:15 PM, R:\Founders

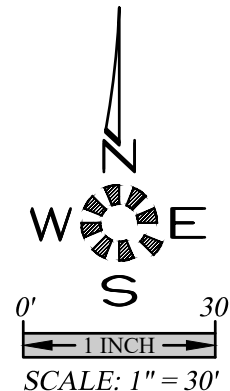

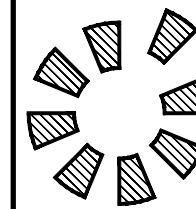

MULTI/TECH


ENGINEERING SERVICES, INC.
1155 13th ST. S.E. SALEM, OR. 97302
PH. (503) 363-9227 FAX (503) 364-1260
WWW.MULTITECHENGINEERING.COM

PRIVATE DOMESTIC WATER
PLAN (WEST)

THE GROVE AT FAIRVIEW
APARTMENT COMPLEX

NO CHANGES, MODIFICATIONS
OR REPRODUCTIONS TO BE
MADE TO THESE DRAWINGS
WITHOUT WRITTEN
AUTHORIZATION FROM THE
DESIGN ENGINEER.
DIMENSIONS & NOTES TAKE
PRECEDENCE OVER
GRAPHICAL REPRESENTATION.

6608B SDR12.WAT
Design: M.D.G.
Drawn: P.H.S.
Checked: B.M.G.
Date: MARCH 2018
Scale: AS SHOWN

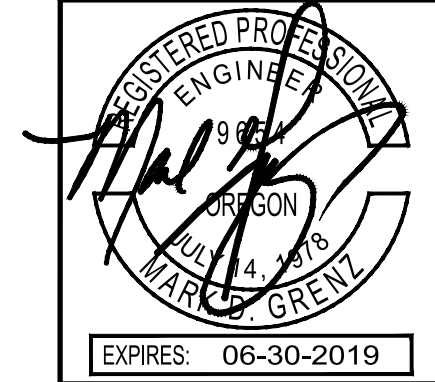

EXPIRES: 06-30-2019
JOB # 6608

NO CHANGES, MODIFICATIONS
OR REPRODUCTIONS TO BE
MADE TO THESE DRAWINGS
WITHOUT WRITTEN
AUTHORIZATION FROM THE
DESIGN ENGINEER.

DIMENSIONS & NOTES TAKE
PRECEDENCE OVER
GRAPHICAL REPRESENTATION.

6608p SDK13WAT

Design:	M.D.G.
Drawn:	P.H.S.
Checked:	B.M.G.
Date:	MARCH 2018
Scale:	AS SHOWN




JOB # 6608

SDR13



J:\8800-6608-FairviewApartment\Drawings\18-6608B.dwg, SDR1517RE, 10/19/2018 4:02:21 PM, P:\Founders

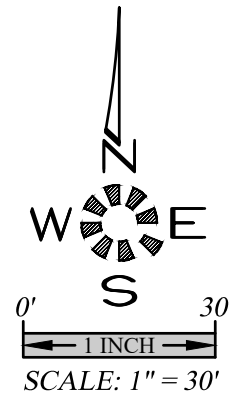

ENGINEERING SERVICES, INC.
1155 13th ST. S.E. SALEM, OR. 97302
PH. (503) 363-1927 FAX (503) 364-1260
WWW.MULTITECHENGINEERING.COM

PRIVATE FIRE SERVICE PLAN (EAST)

THE GROVE AT FAIRVIEW APARTMENT COMPLEX



NO CHANGES, MODIFICATIONS
OR REPRODUCTIONS TO BE
MADE TO THESE DRAWINGS
WITHOUT WRITTEN
AUTHORIZATION FROM THE
DESIGN ENGINEER.
DIMENSIONS & NOTES TAKE
PRECEDENCE OVER
GRAPHICAL REPRESENTATION.

Design: M.D.G.
Drawn: P.H.S.
Checked: B.M.G.
Date: MARCH 2018
Scale: AS SHOWN



EXPIRES: 06-30-2019
JOB # 6608

SDR15

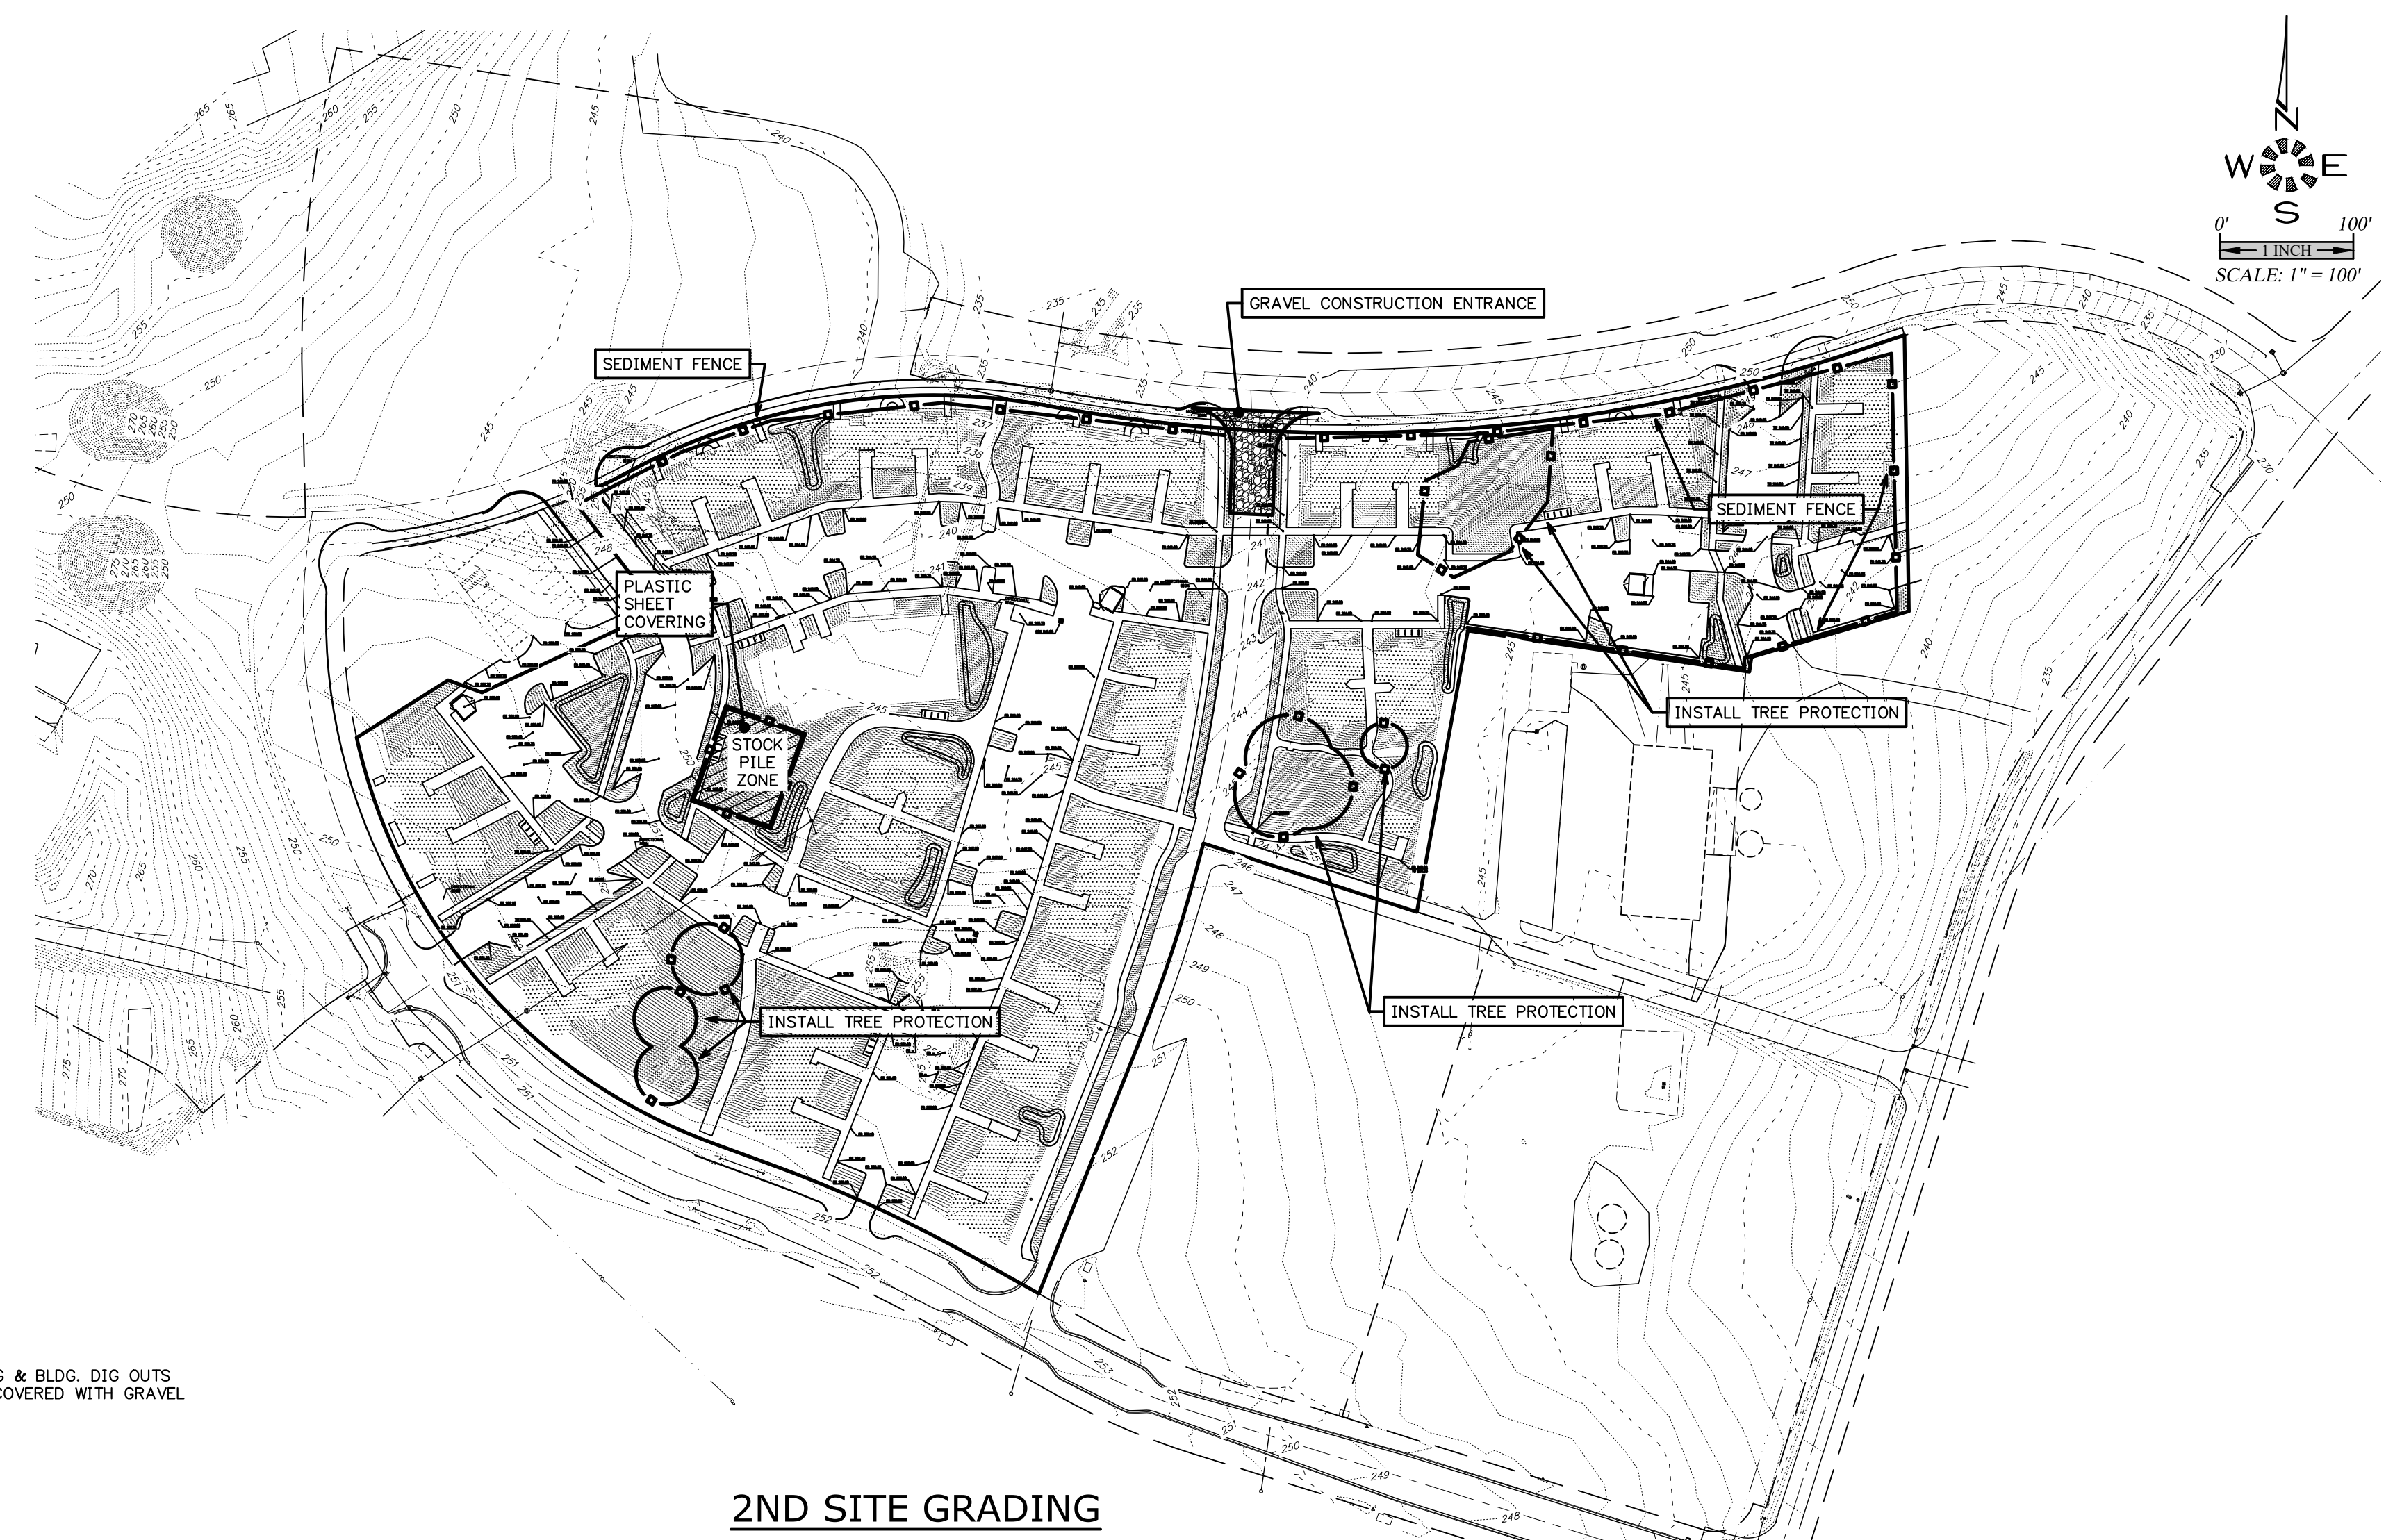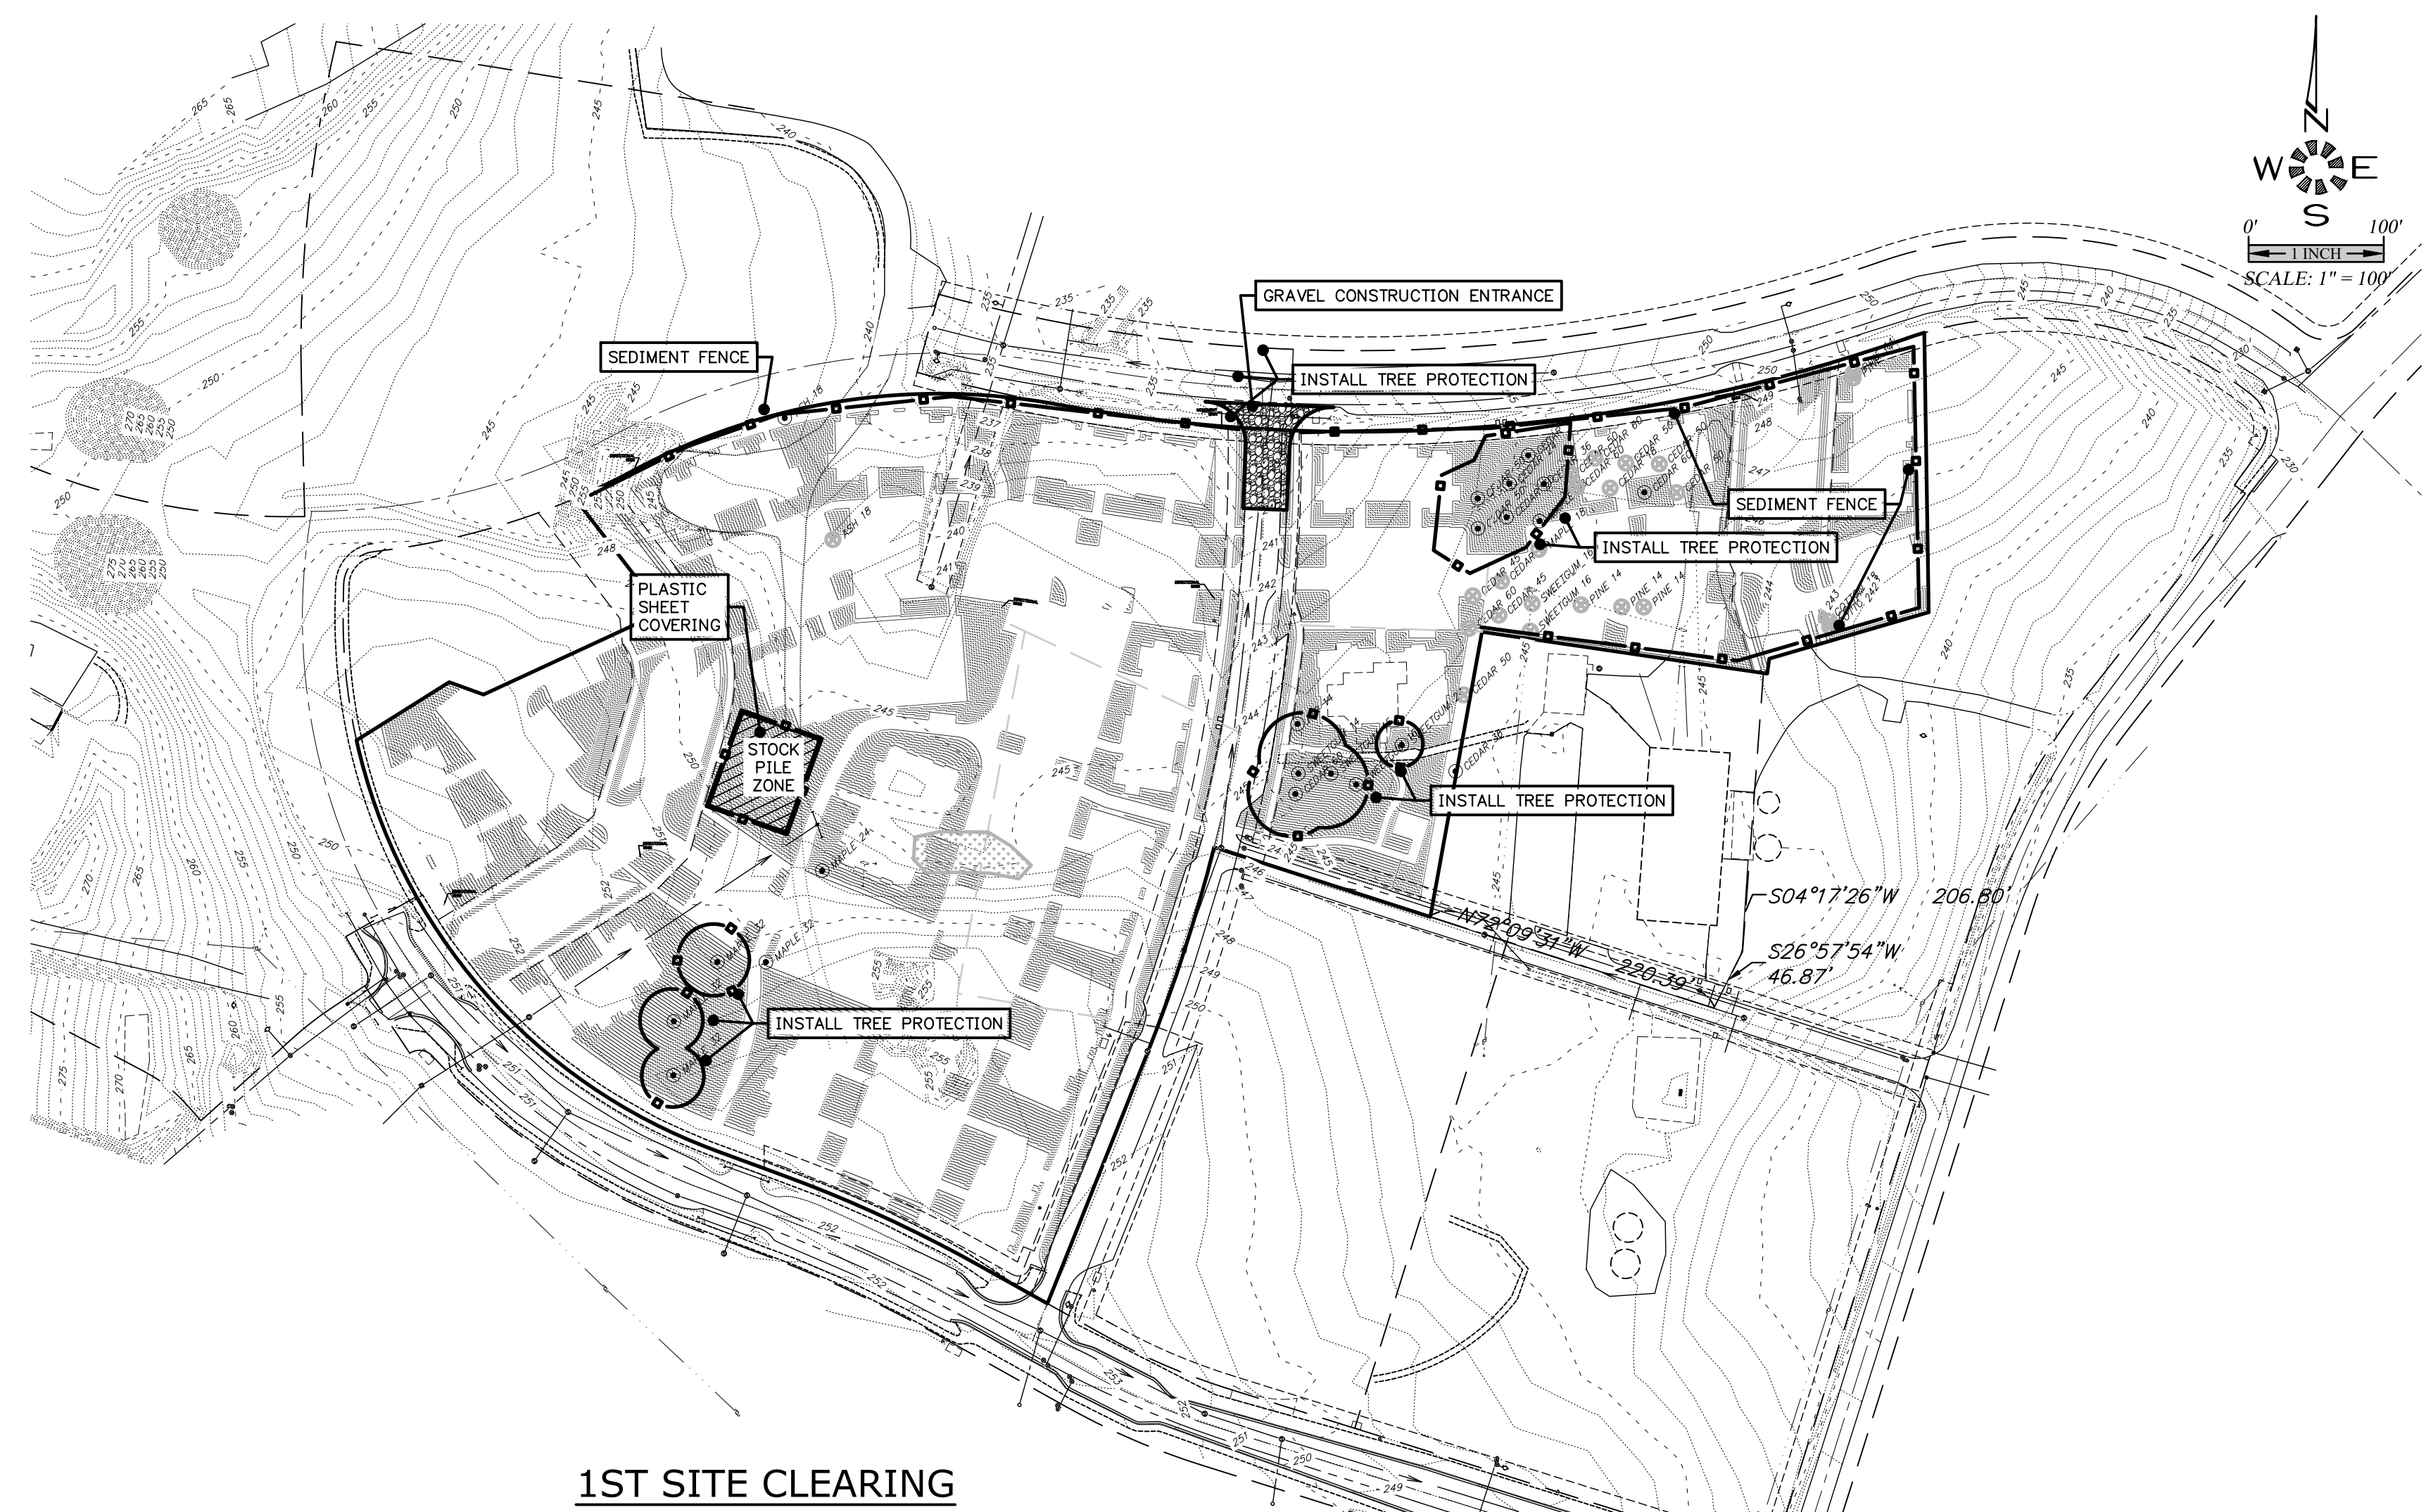


EROSION CONTROL PLAN

THE GROVE AT FAIRVIEW APARTMENT COMPLEX

NO CHANGES, MODIFICATIONS
OR REPRODUCTIONS TO BE
MADE TO THESE DRAWINGS
WITHOUT WRITTEN
AUTHORIZATION FROM THE
DESIGN ENGINEER.


DIMENSIONS & NOTES TAKE
PRECEDENCE OVER
GRAPHICAL REPRESENTATION.

Design: M.D.G.
 Drawn: P.H.S.
 Checked: B.M.G.
 Date: MARCH 2018
 Scale: AS SHOWN

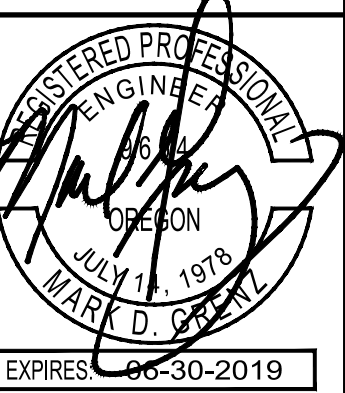

J:\8800-6608-FairviewApartment\Drawings\18-6608.dwg, 3/17/2018 4:20:26 PM, P:\saunders

SITE TO BE STABILIZED PRIOR TO REMOVAL OF EROSION CONTROL MEASURES

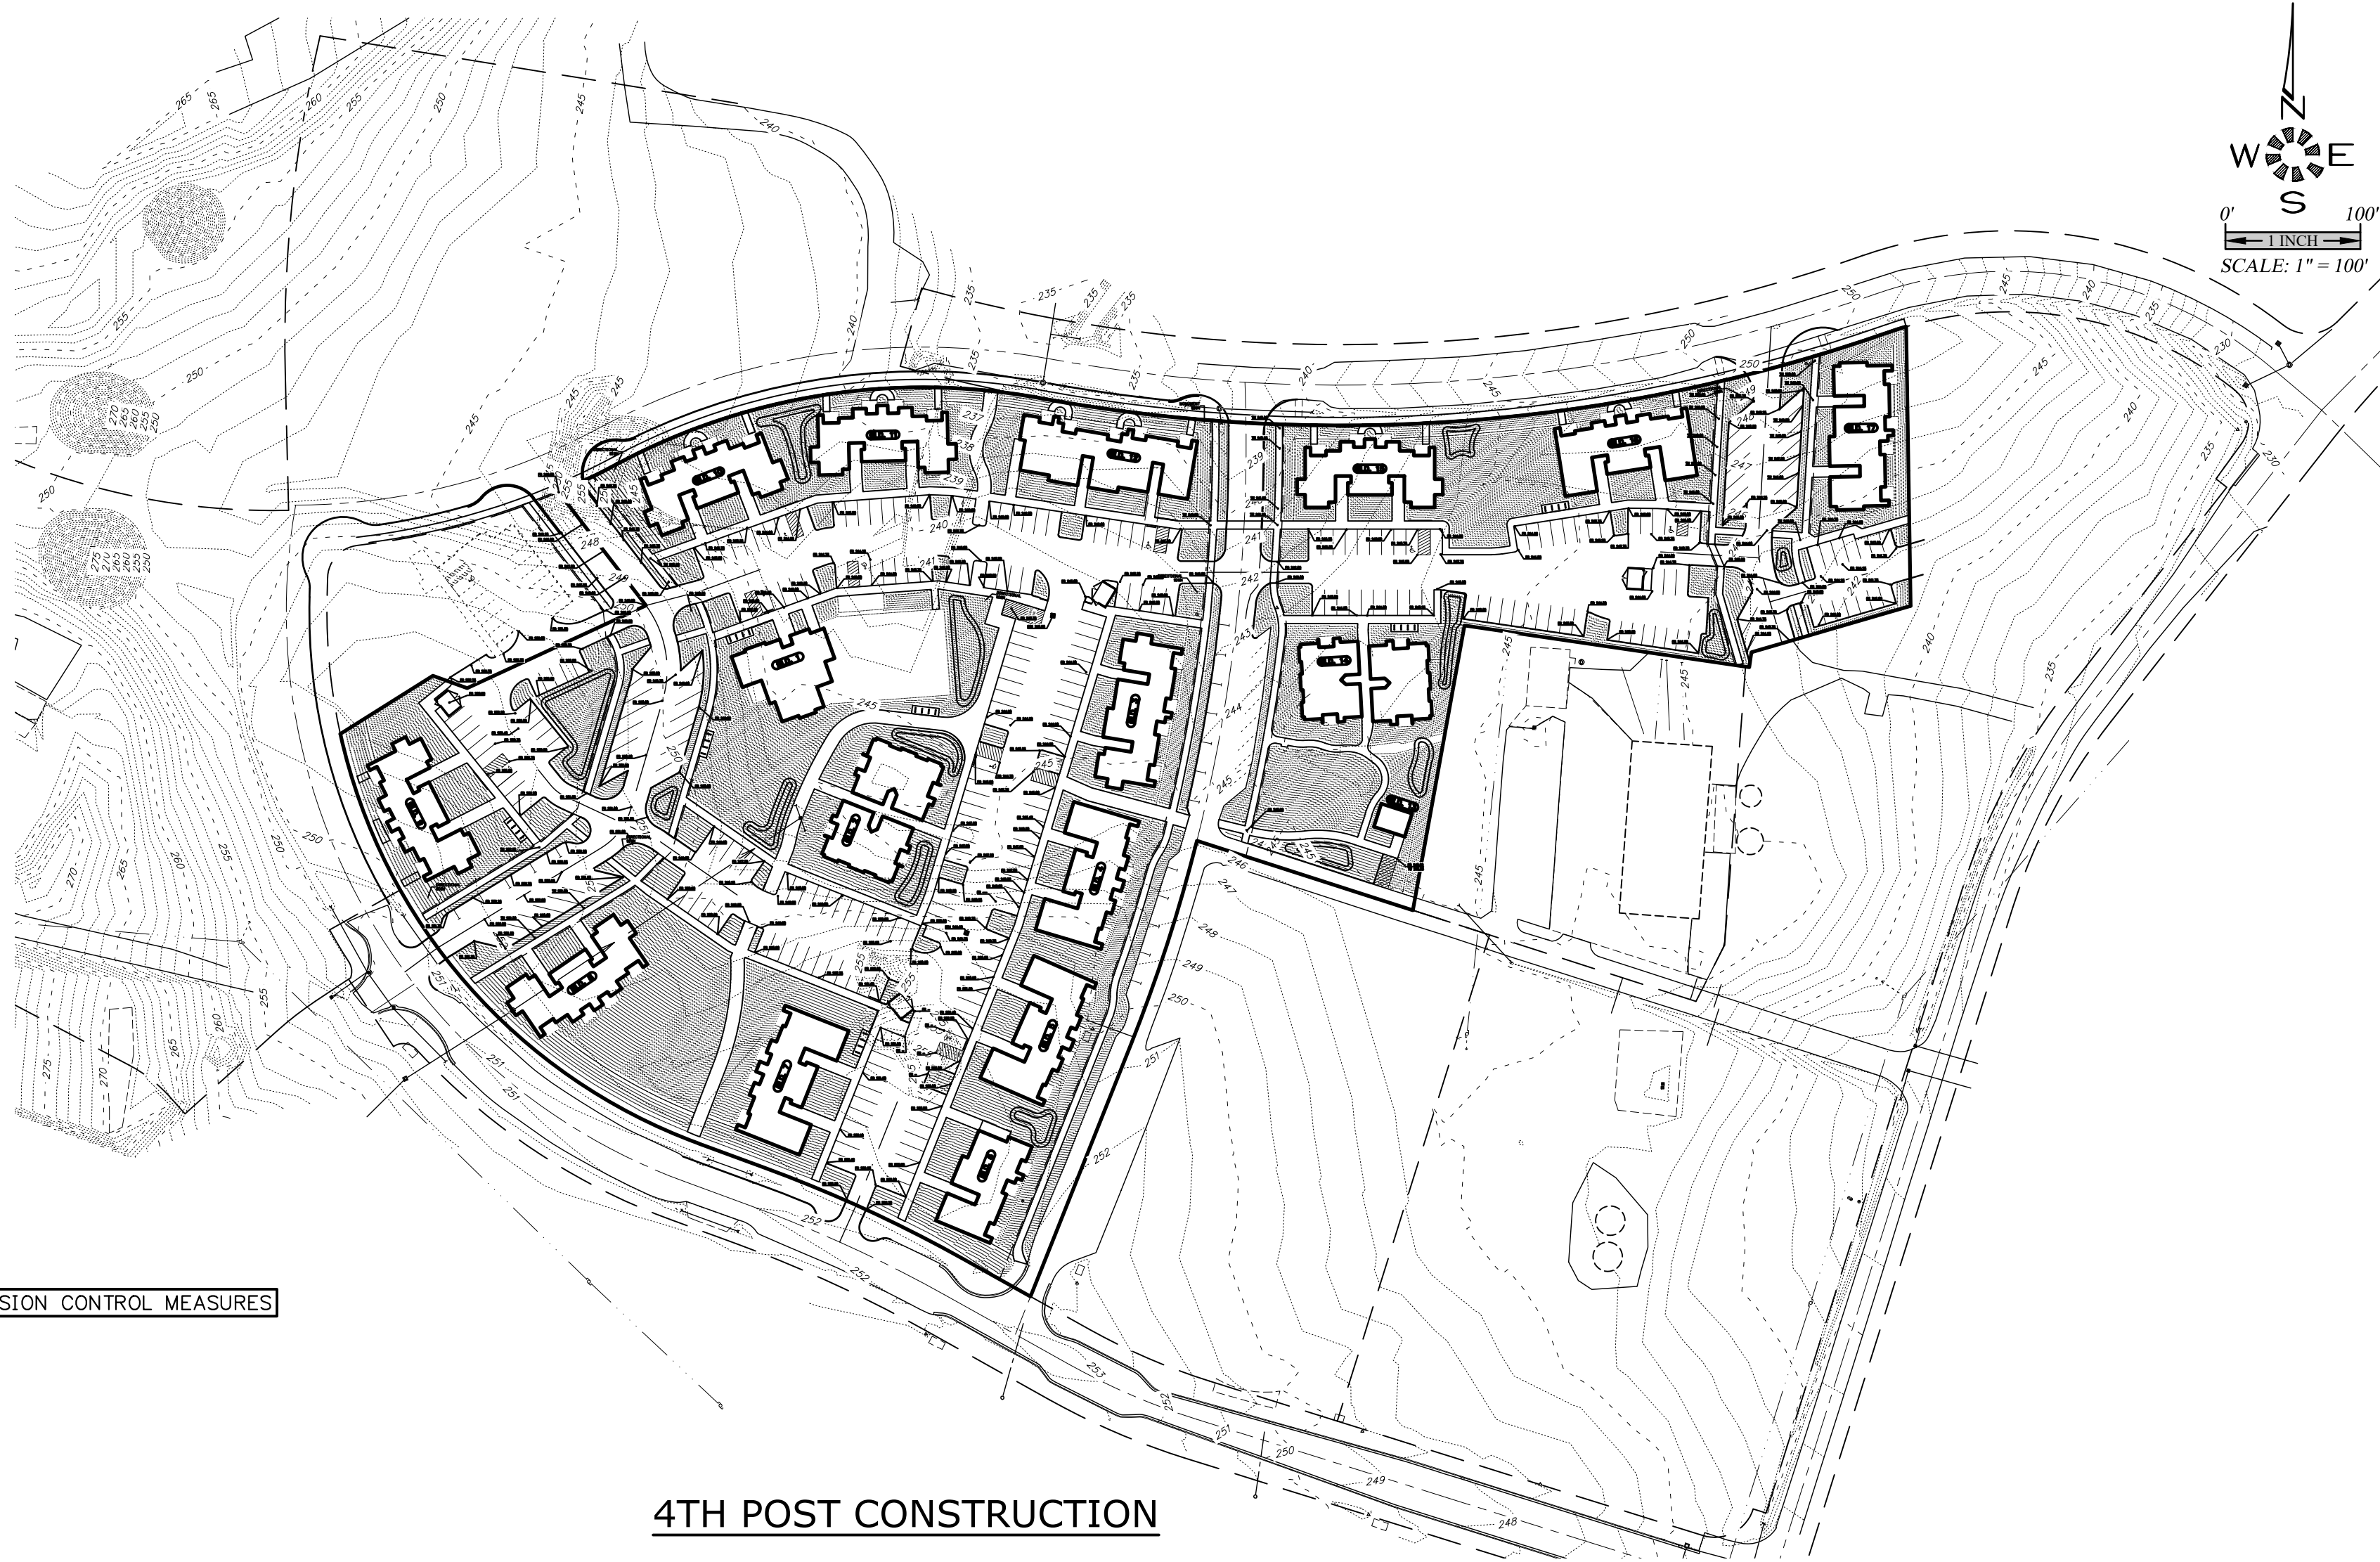

4TH POST CONSTRUCTION



3RD POST PAVING



6608 SDR17C
Design: M.D.G.
Drawn: P.H.S.
Checked: B.M.G.
Date: MARCH 2018
Scale: AS SHOWN

NO CHANGES, MODIFICATIONS
OR REPRODUCTIONS TO BE
MADE TO THESE DRAWINGS
WITHOUT WRITTEN
AUTHORIZATION FROM THE
DESIGN ENGINEER.
DIMENSIONS & NOTES TAKE
PRECEDENCE OVER
GRAPHICAL REPRESENTATION.

EROSION CONTROL PLAN

THE GROVE AT FAIRVIEW
APARTMENT COMPLEX

MULTI/TECH
ENGINEERING SERVICES, INC.
1155 13th ST. S.E. SALEM, OR. 97302
PH. (503) 363-9227 FAX (503) 364-1260
WWW.MULTITECHENGINEERING.COM

SDR17

JOB # 6608