


\\loadshare\Projects\2015 Projects\15128 Salem Heights Subdivision\The CAD\Civil\Site Plan\15128_Future Development Plan_MBF.dwg 1/31/2019 3:48:03 PM

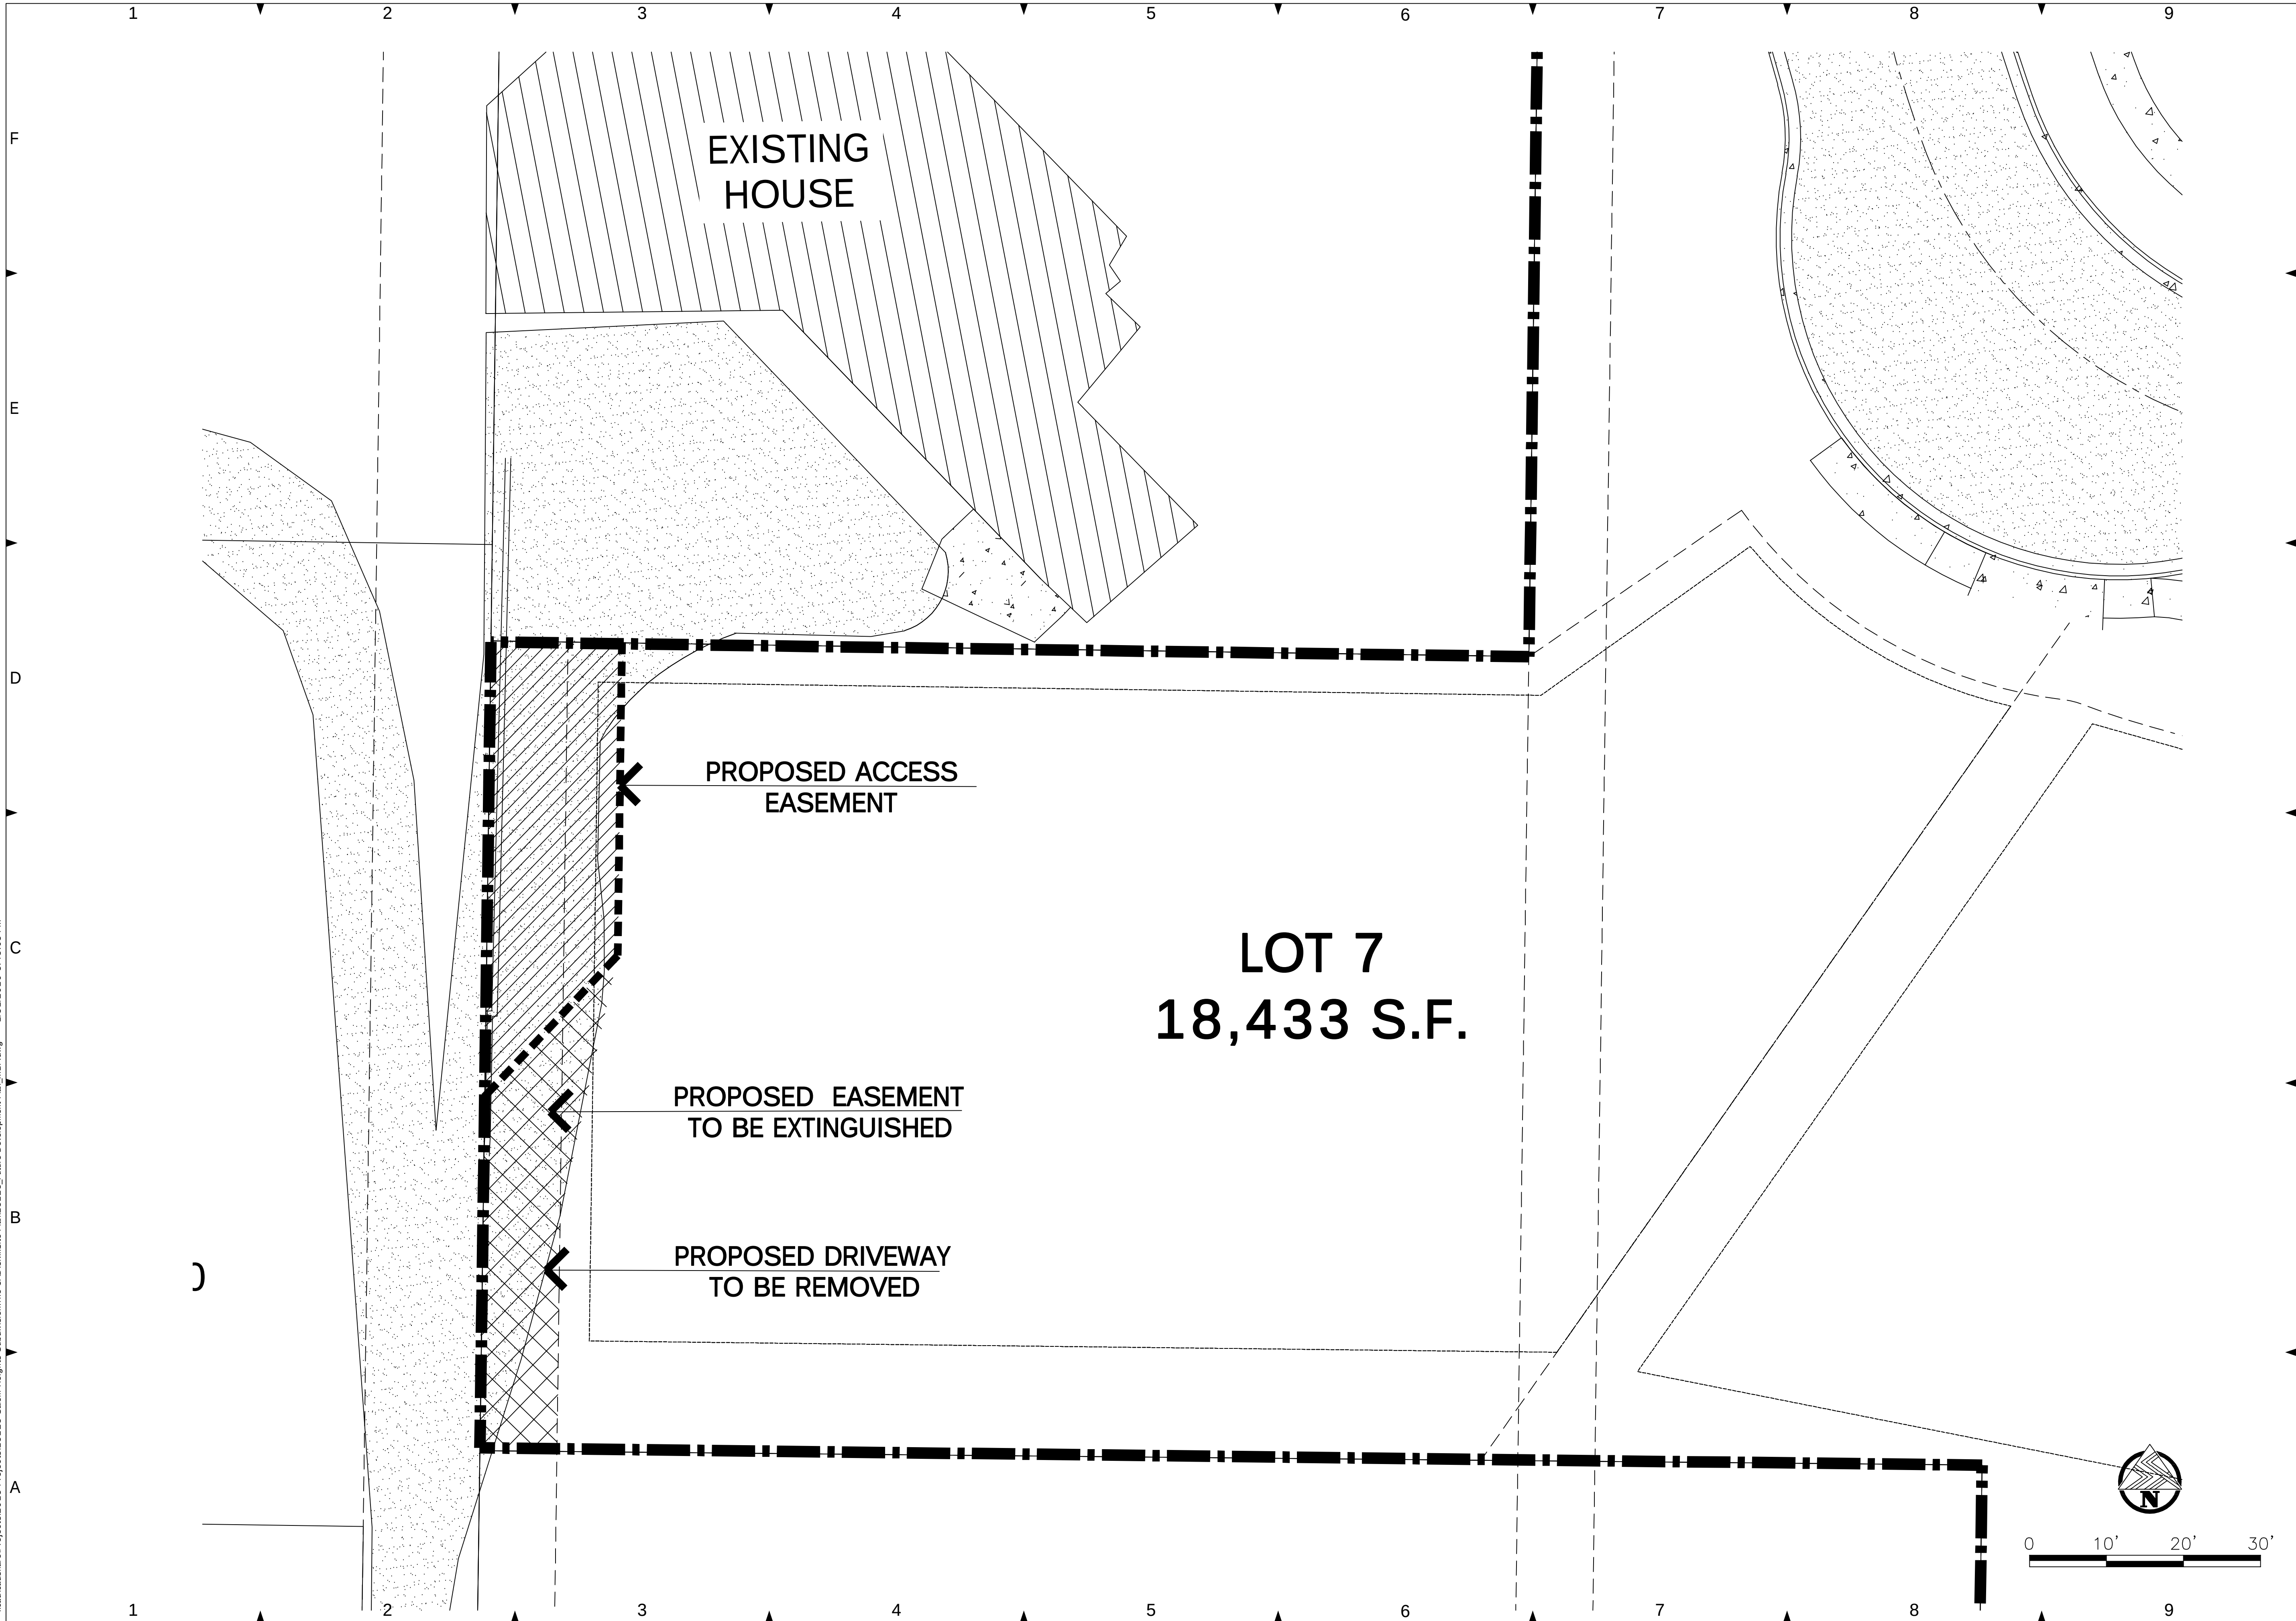

WREN HEIGHTS SUBDIVISION

Encore
Development, LLC

KEIZER, OREGON

REVISIONS			
NO.	DESCRIPTION	DATE	BY

PROJECT NO: 15128
HORIZ DATUM: NAD83 (2011)
VERT DATUM: NAVD 1988
HORIZ SCALE: AS SHOWN
VERT SCALE: AS SHOWN
DESIGN: KW
DRAWN: SHS
CHECKED:

APPROVED:

SHEET TITLE

FUTURE
EASEMENT
EXHIBIT

C-1.07