


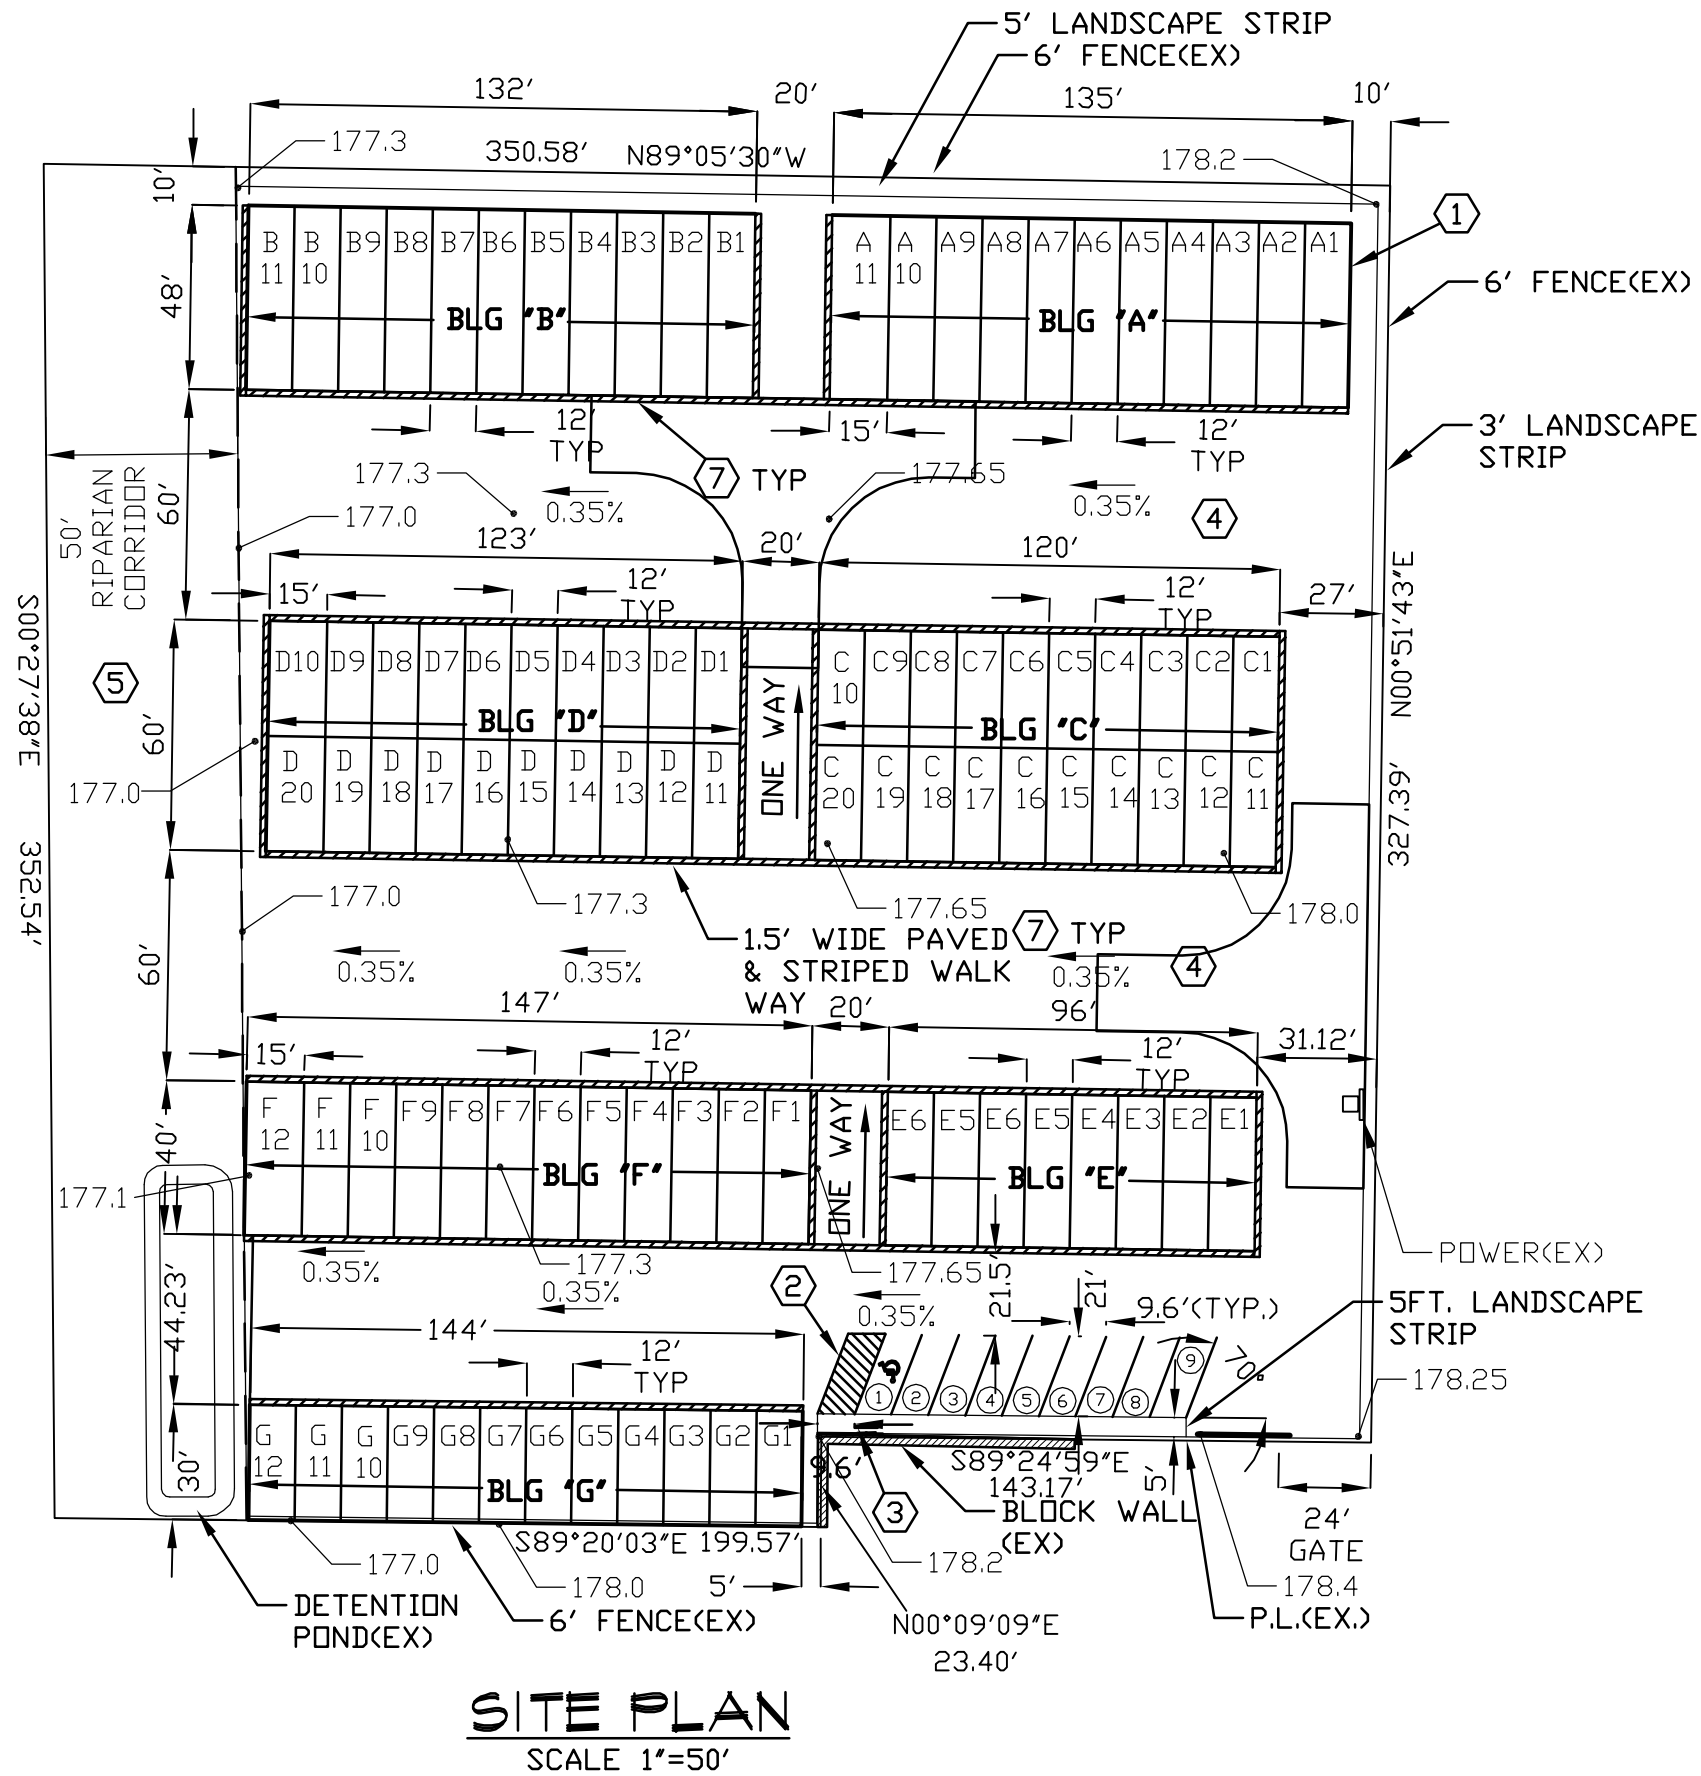

SITE PLAN
SCALE 1"=50'

SHEET NOTES

1. PROPOSED NEW STORAGE BUILDING (7 TOTAL).
2. NEW ADA UNLOAD LANE.
3. NEW ADA PARKING STALL.
4. EXISTING PAVEMENT TO REMAIN. POLE STRUCTURE BUILDINGS WILL CONSTRUCTED OVER THE EXISTING ASPHALT PAVEMENT.
5. THE RIPARIAN CORRIDOR IS A GRASSY LANDSCAPE AREA.
6. 9 NEW PARKING STALLS.
7. 1.5' WIDE PAVED AND STRIPED WALKWAY.

FOR CLASS 3 SITE PLAN REVIEW
NOT FOR CONSTRUCTION

ENGINEER:
WILLAMETTE ENGINEERING INC.
P.O. BOX 9032
SALEM, OREGON 97305
PH: 503-304-0905
FAX: 503-304-9512

PROPOSED
SELF SERVICE STORAGE
SITE PLAN

STORAGE 4 LESS
CLASS 3 SITE PLAN REVIEW
TAXLOT 2400
MAP 75 3N 35BD

DESIGNED BY: GPH
DRAWN BY: RW
DATE: 03-12-19
JOB NO. 2019-17
CLIENT NO.

DRAWING NO. **C2**
REV. **0**