



J:\6400-6437\6437-CompPlan\6437-CompPlan.dwg 18/11/2019 4:19:14 PM D:\c

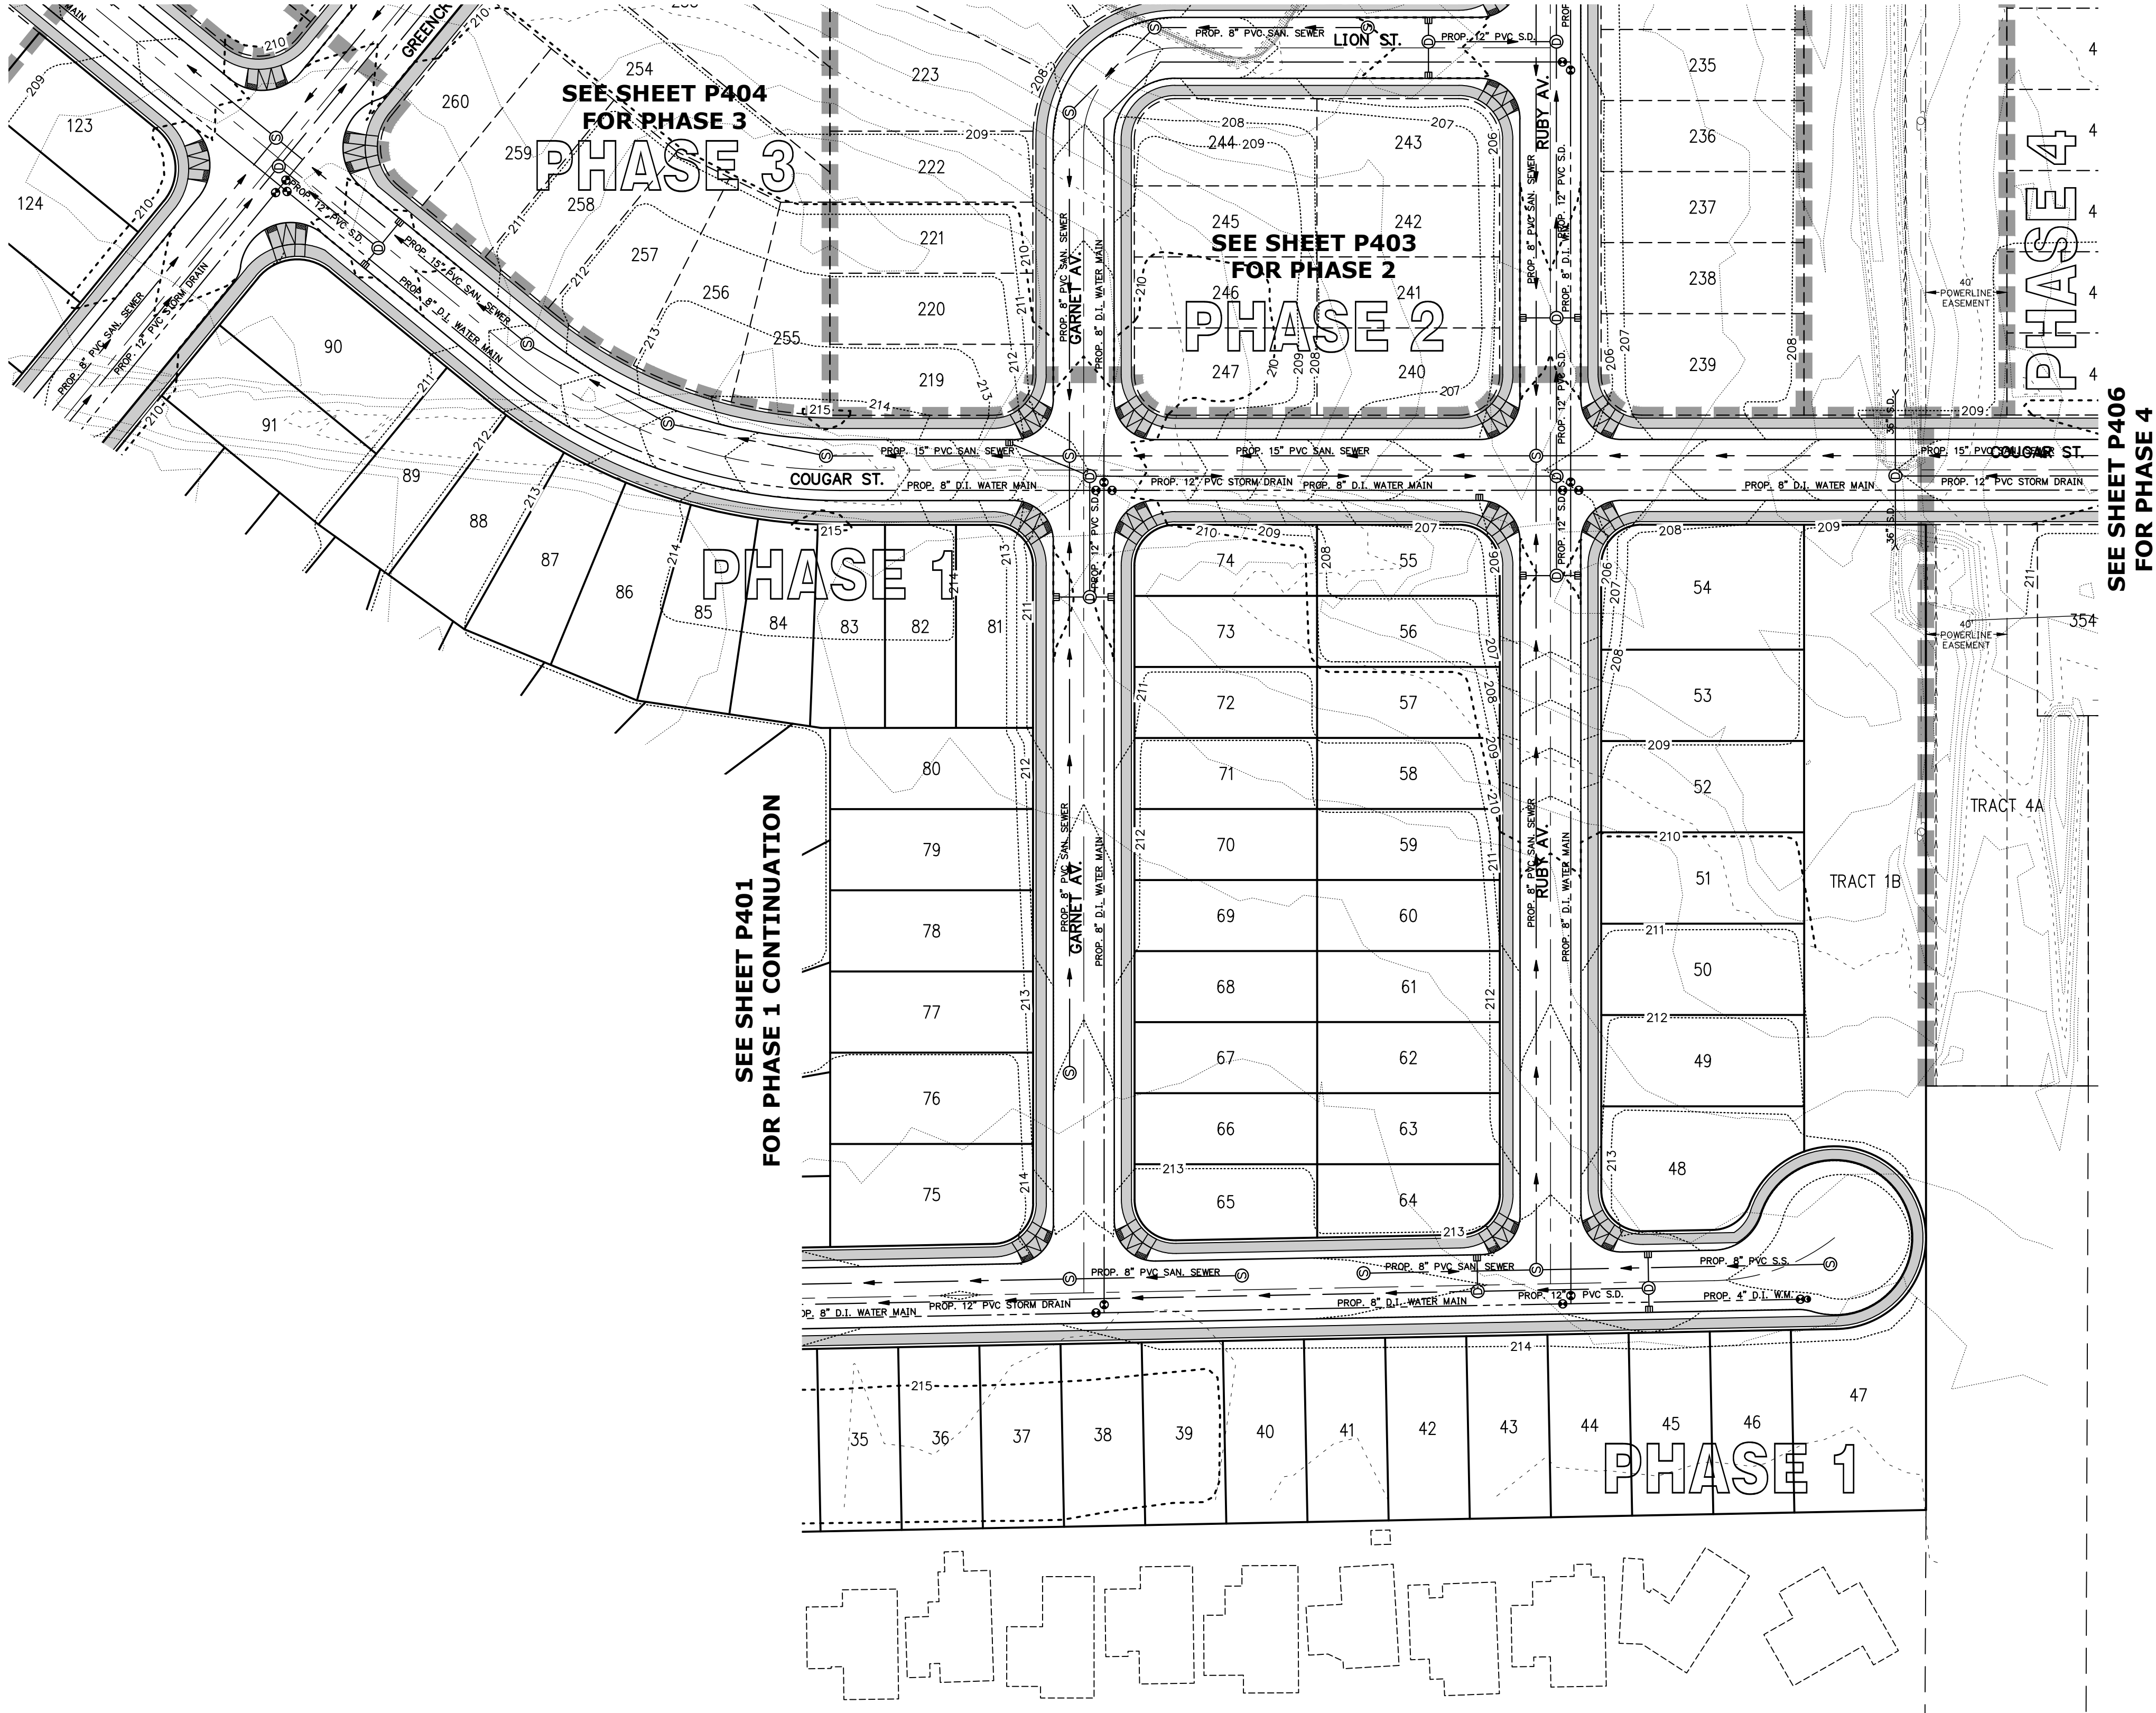

I:\6400-6437-Cougar\6437-Cougar\Drawings\18\Plan\6437-P403.dwg, P403-UT, 5/10/2019, 4:18:23 PM, D:\c

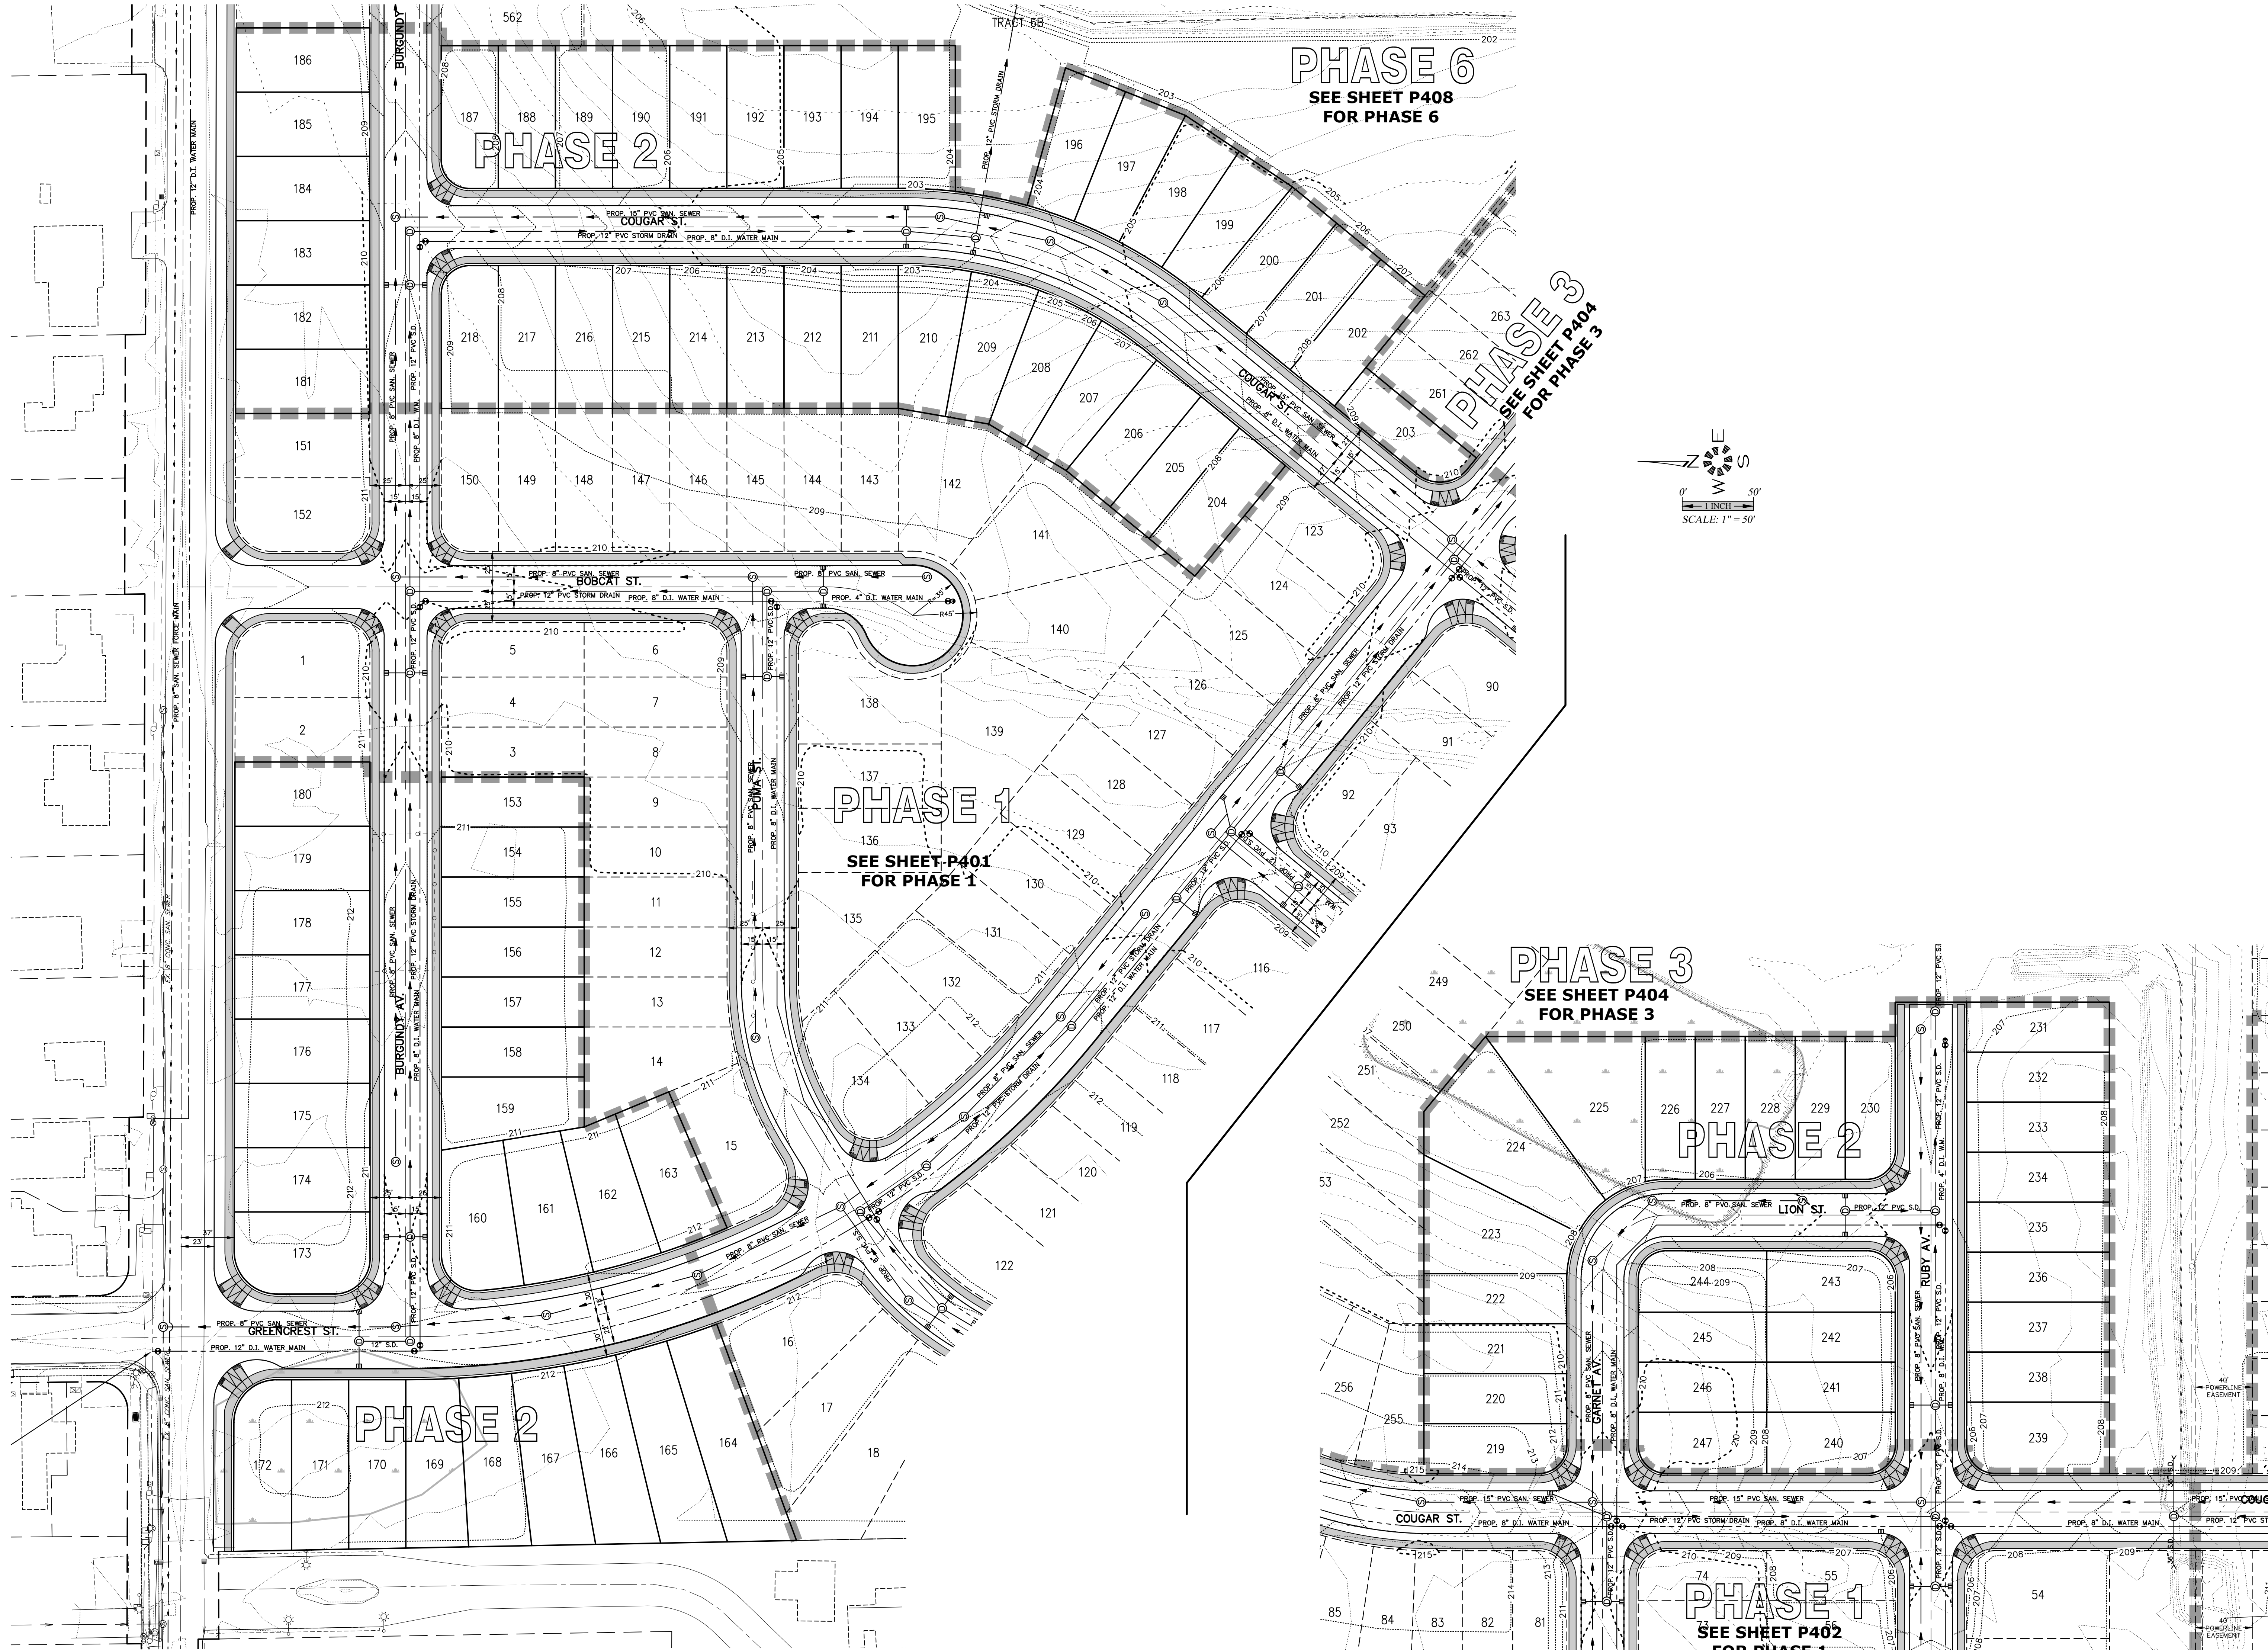


**SCHEMATIC UTILITY &
GRADING PLAN
- PHASE 2**

**EAST PARK ESTATES
P.U.D.**



NO CHANGES, MODIFICATIONS
OR REPRODUCTIONS TO BE
MADE TO THESE DRAWINGS
WITHOUT WRITTEN
AUTHORIZATION FROM THE
DESIGN ENGINEER.
DIMENSIONS & NOTES TAKE
PRECEDENCE OVER
GRAPHICAL REPRESENTATION.

Design: M.D.G.
Drawn: D.G.G.
Checked: M.D.G.
Date: NOV. 2018
Scale: AS SHOWN

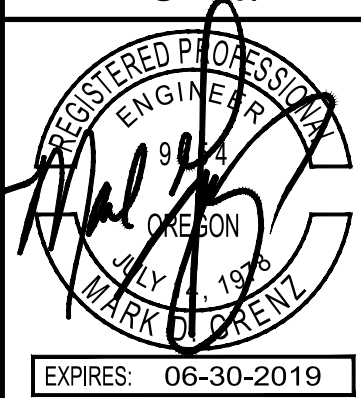


JOB # 6437

P403

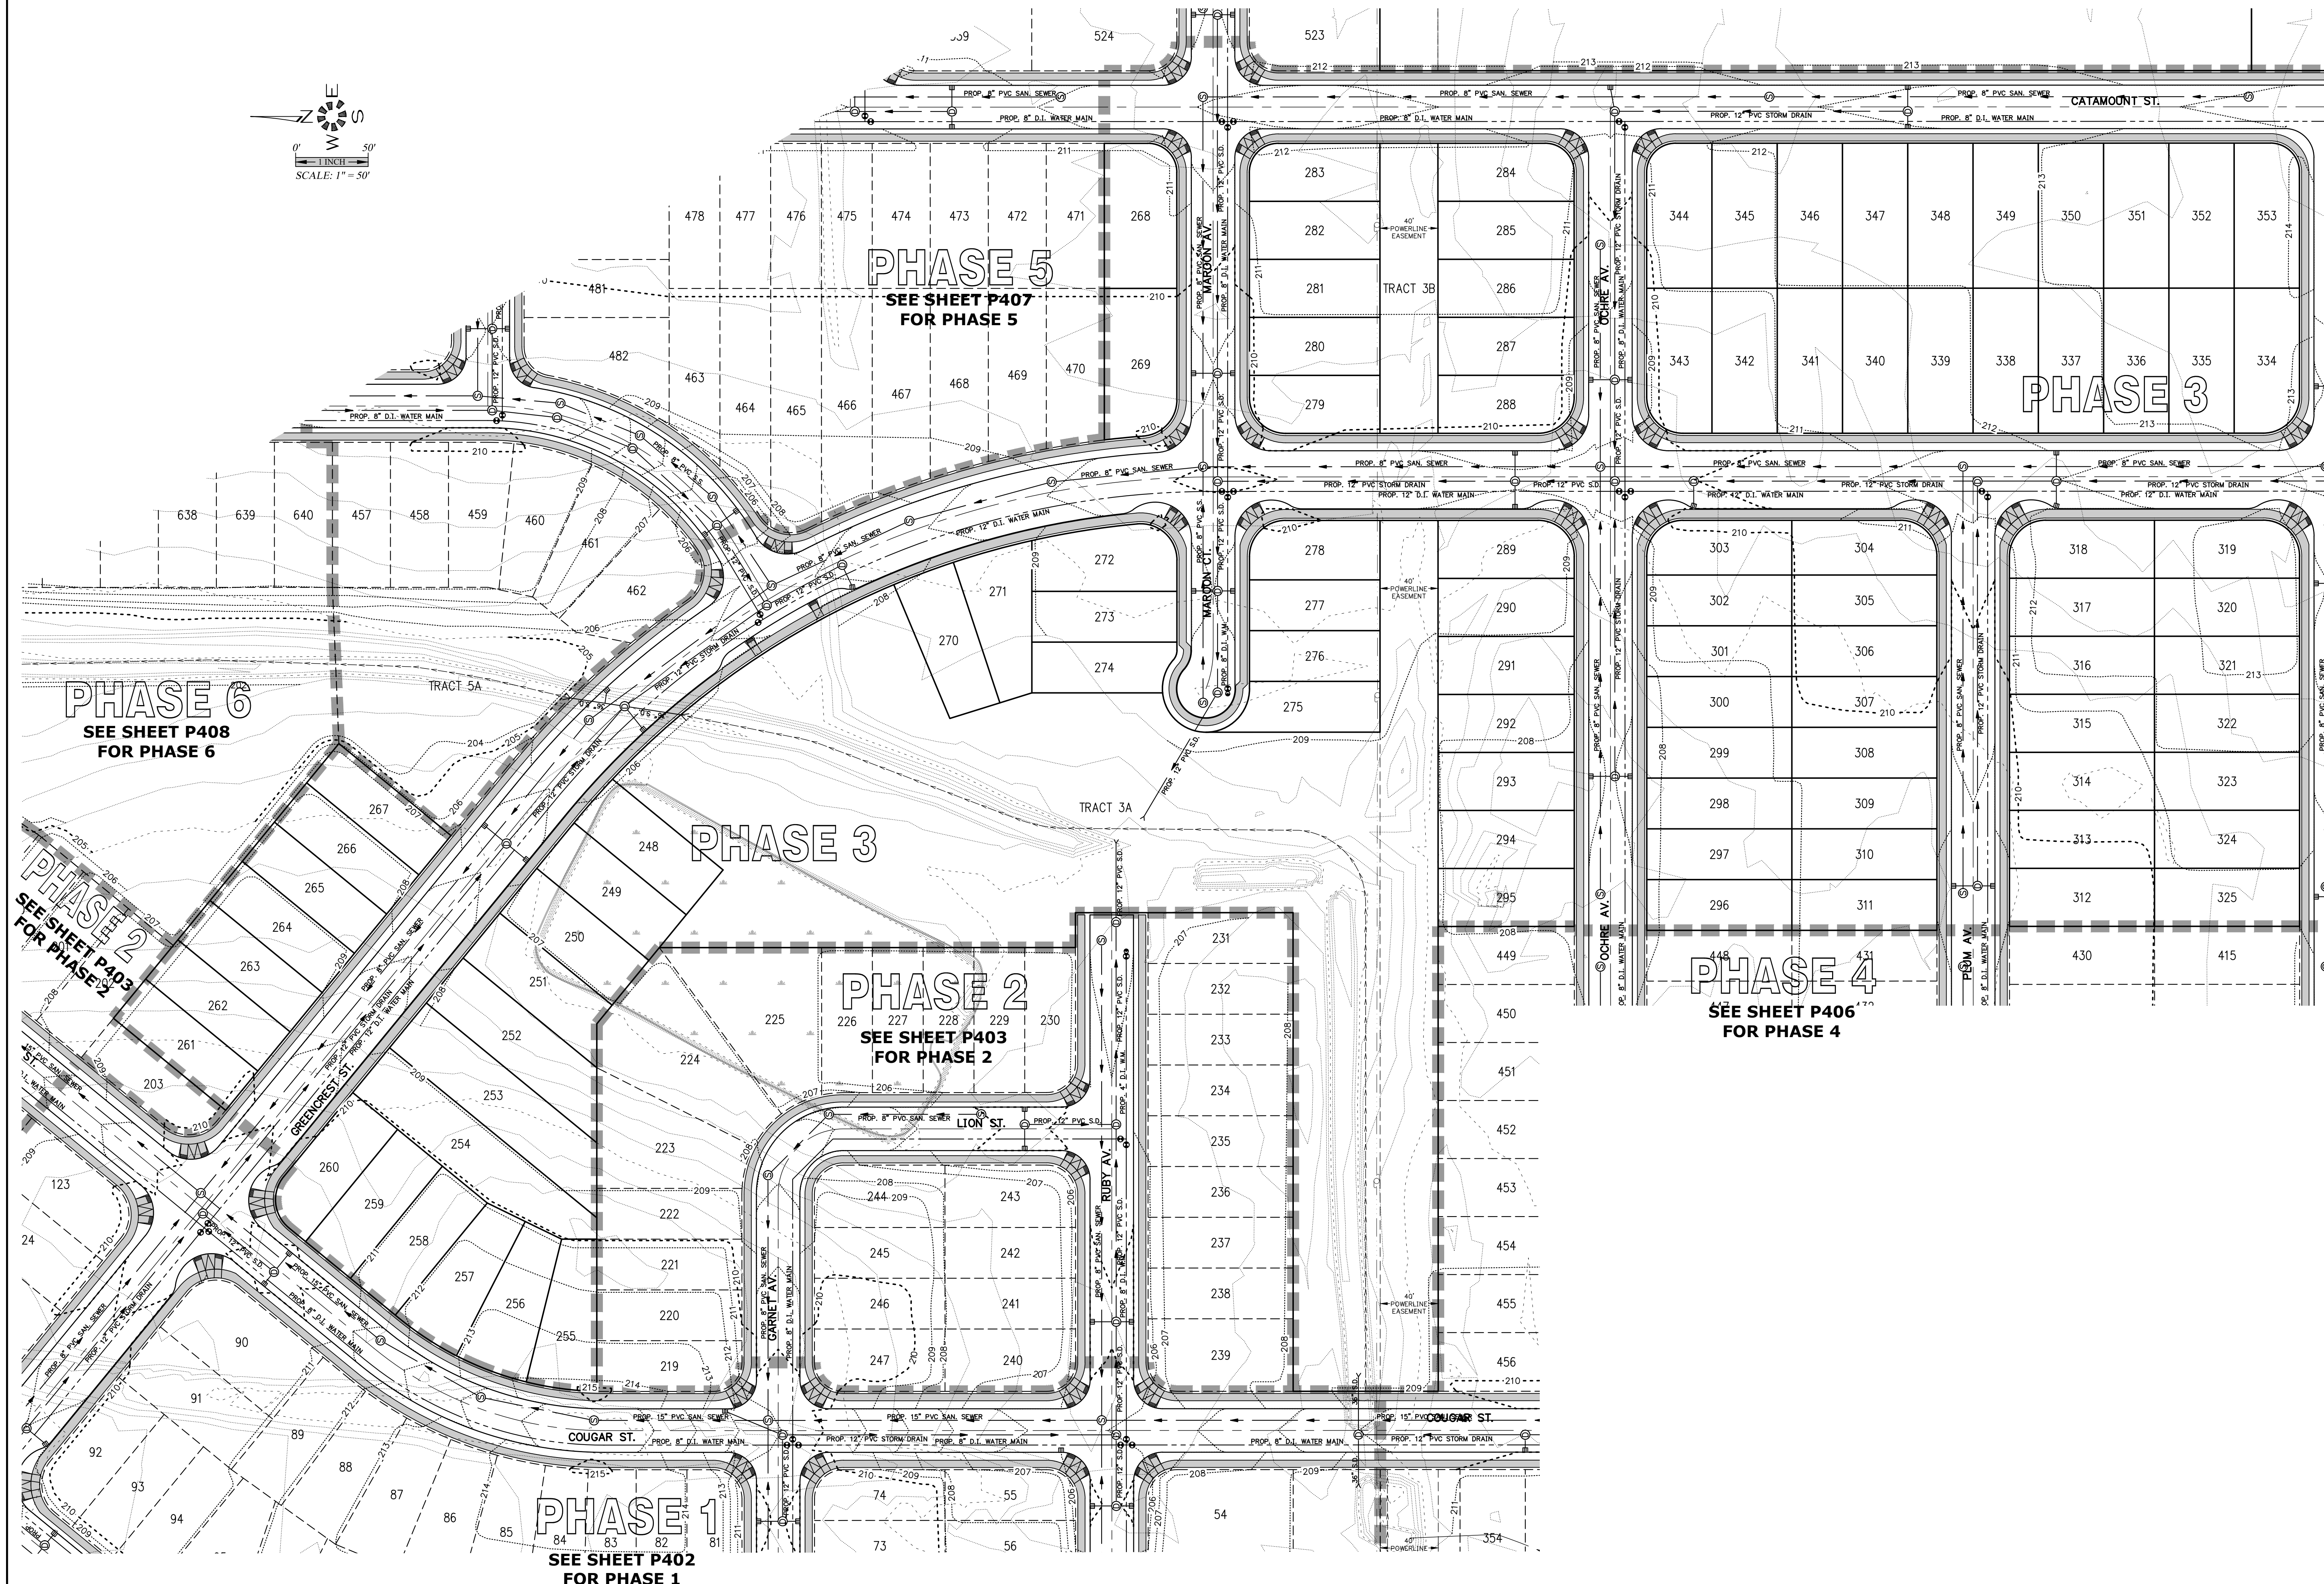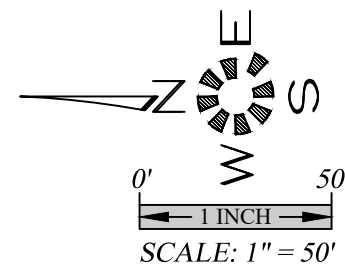

FOR PHASE 3 CONTINUATION

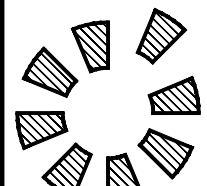

MULTI/TECH

ENGINEERING SERVICES, INC.
11555 13th St., S.E. Salem, OR 97302
PH: (503) 363-9227 FAX: (503) 364-1260
www.mtengineering.net office@mtengineering.net

SCHEMATIC UTILITY &
GRADING PLAN
- PHASE 3

EAST PARK ESTATES
P.U.D.


NO CHANGES, MODIFICATIONS
OR REPRODUCTIONS TO BE
MADE TO THESE DRAWINGS
WITHOUT WRITTEN
AUTHORIZATION FROM THE
DESIGN ENGINEER.
DIMENSIONS & NOTES TAKE
PRECEDENCE OVER
GRAPHICAL REPRESENTATION.

Design:	M.D.G.
Drawn:	D.S.G.
Checked:	M.D.G.
Date:	NOV. 2018
Scale:	AS SHOWN

EXPIRES: 06-30-2019
JOB # 6437

P404

J:\6400-6439\6437-CouP\Phase\Draw - 18\Plan\Draw\6437.dwg, P406-UT, 5/10/2019 4:21:20 PM, D:\c

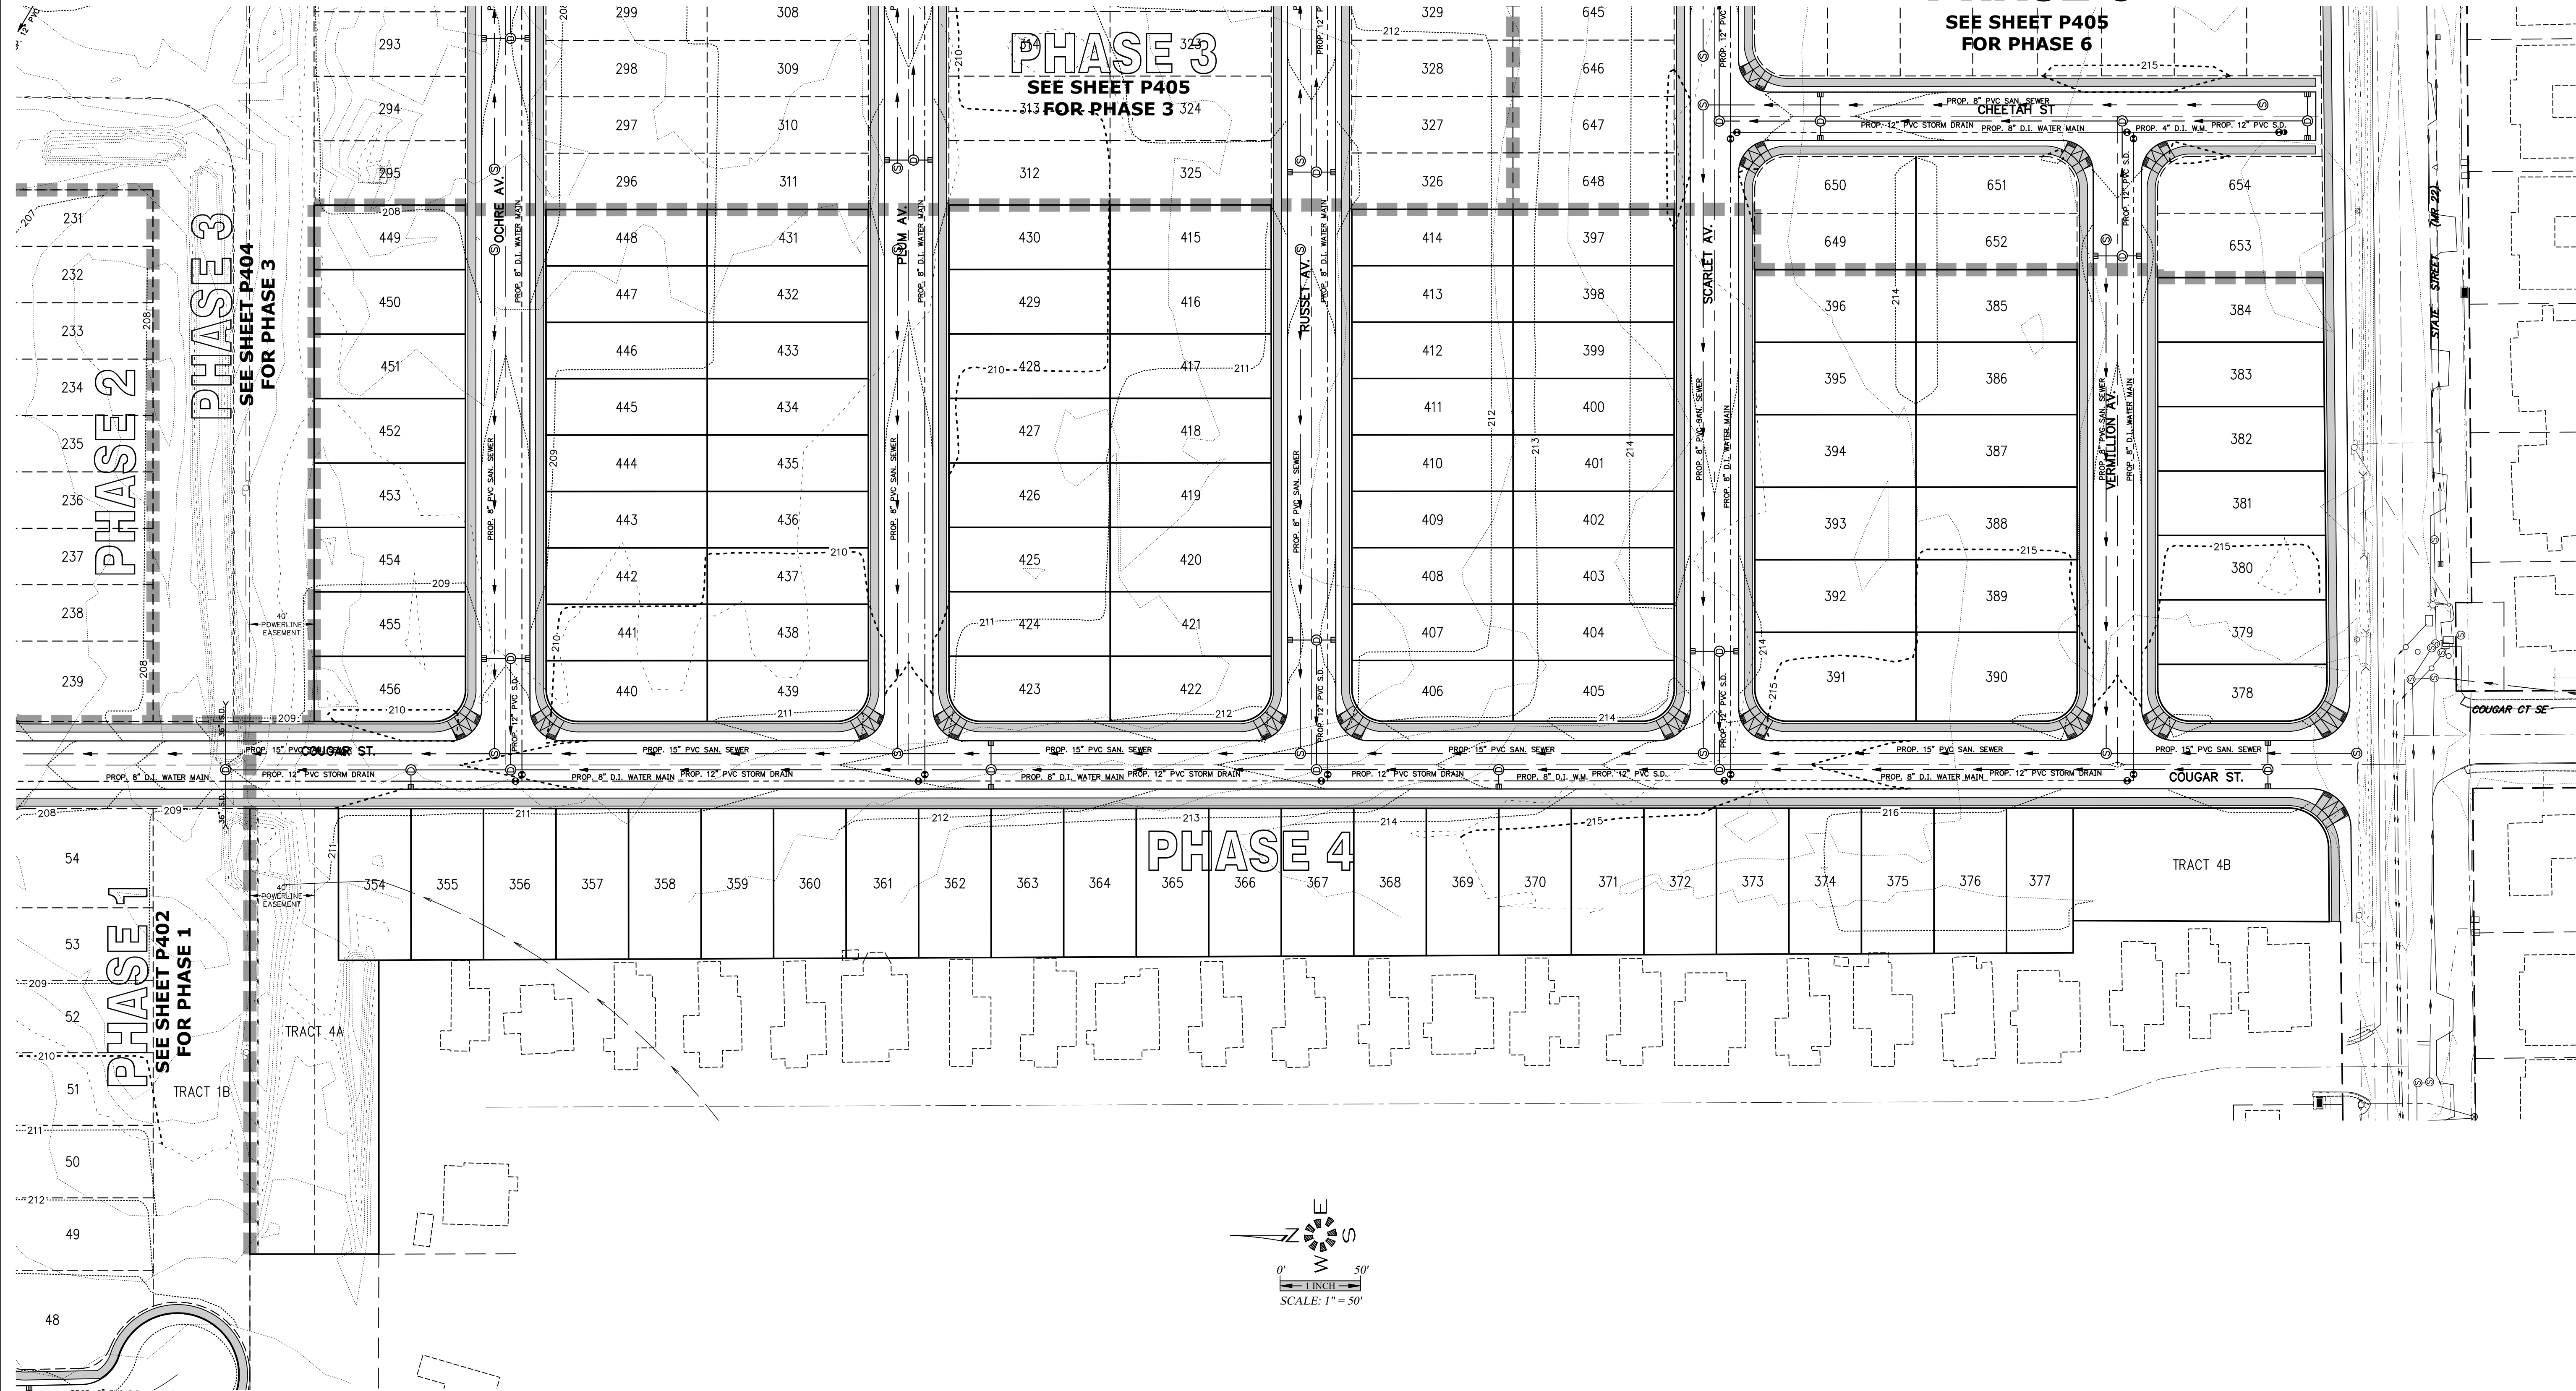

64379 P406-UT

Design: M.D.G.
Drawn: D.G.G.
Checked: M.D.G.
Date: NOV. 2018
Scale: AS SHOWN



EXPIRES: 06-30-2019

JOB # 6437

P406



**EAST PARK ESTATES
P.U.D.**

**SCHEMATIC UTILITY &
GRADING PLAN
- PHASE 4**

MULTI/TECH
ENGINEERING SERVICES, INC.
1155 13th St. S.E. Salem, OR, 97302
PH: (503) 363 - 9227 FAX: (503) 364-1260
www.mtengineering.net office@mtengineering.net

J:\6400-6437\6437-CompPlan.dwg User: 18/10/2019 4:22:17 PM 00.dwg

SEE SHEET P408
FOR PHASE 6
PHASE 6

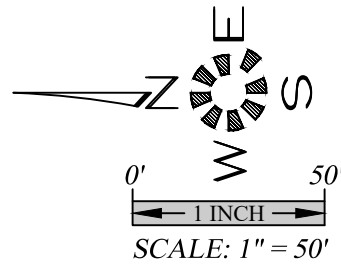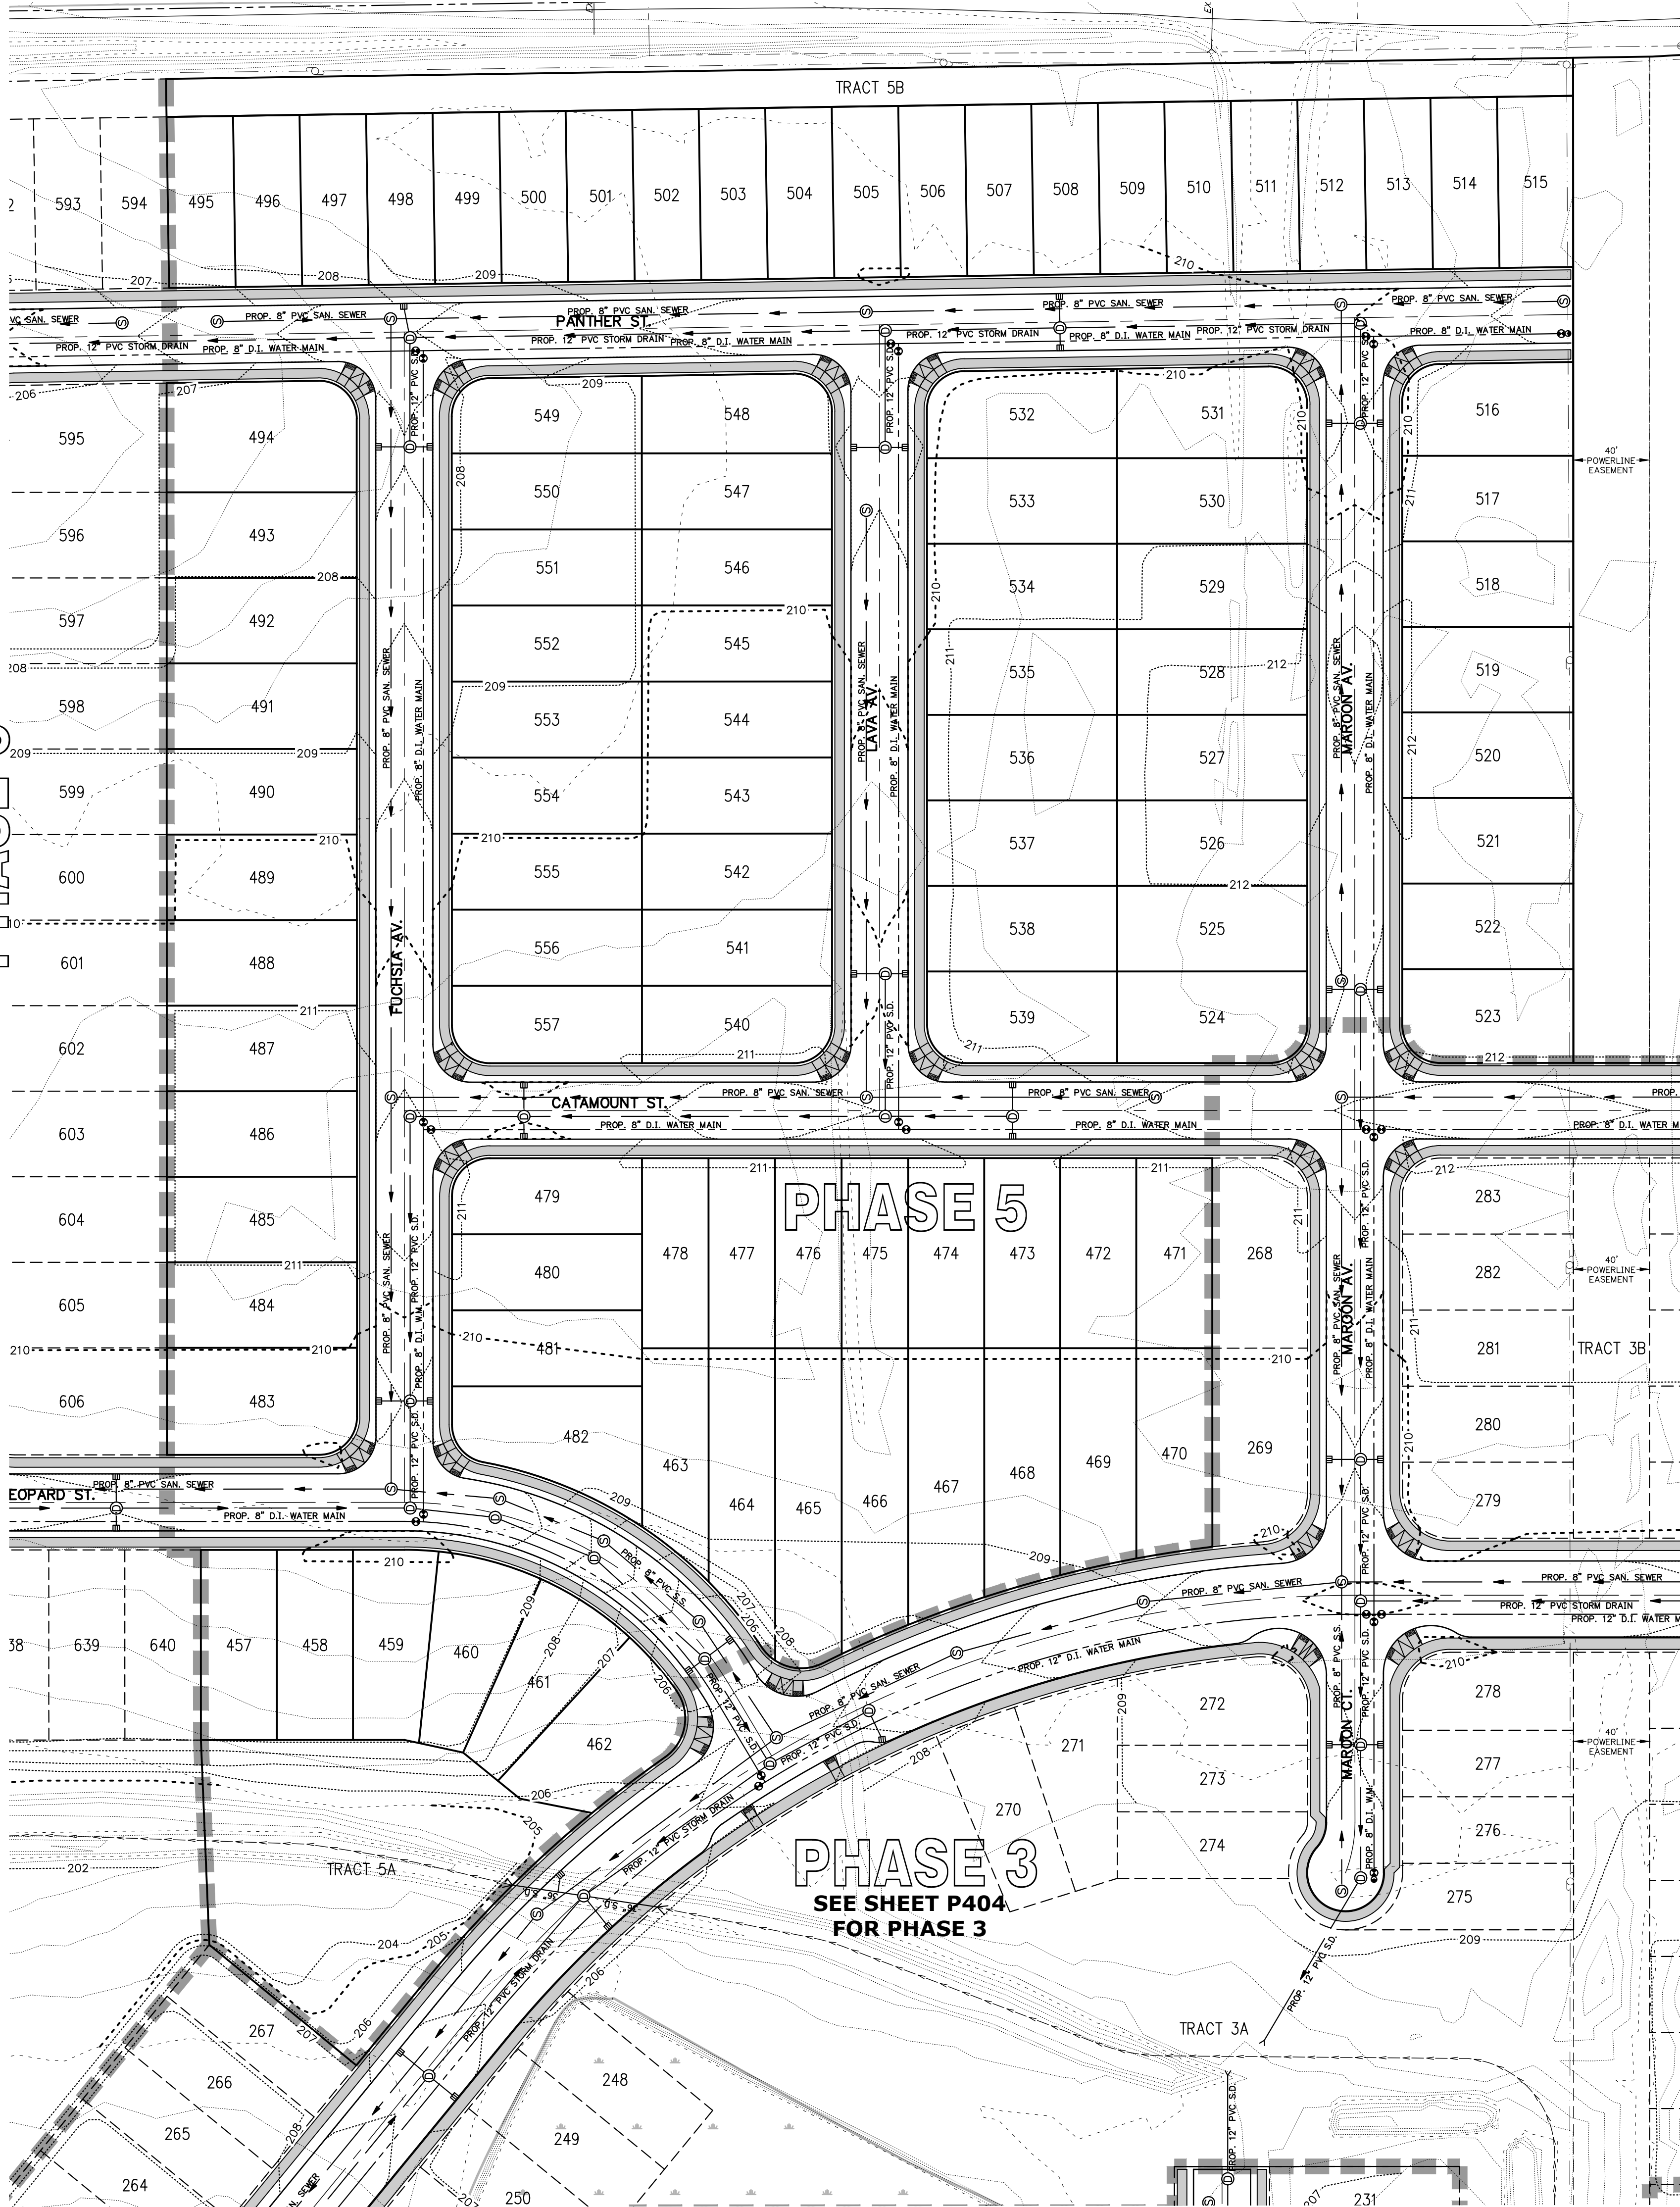


**SCHEMATIC UTILITY &
GRADING PLAN
- PHASE 5**

**EAST PARK ESTATES
P.U.D.**

NO CHANGES, MODIFICATIONS
OR REPRODUCTIONS TO BE
MADE TO THESE DRAWINGS
WITHOUT WRITTEN
AUTHORIZATION FROM THE
DESIGN ENGINEER.
DIMENSIONS & NOTES TAKE
PRECEDENCE OVER
GRAPHICAL REPRESENTATION.

Design: M.D.G.
Drawn: D.S.G.
Checked: M.D.G.
Date: NOV. 2018
Scale: AS SHOWN

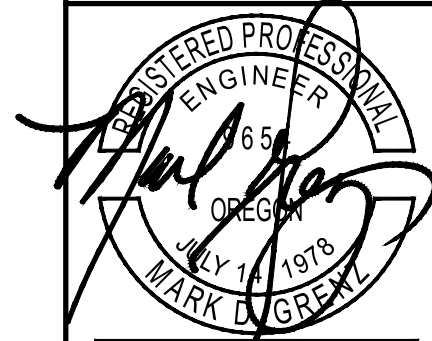


EXPIRES: 06-30-2019

JOB # 6437

P407

J:\6400-6437\6437-CompPlan\6437-CompPlan.dwg 18/10/2019 4:23:17 PM D:\c

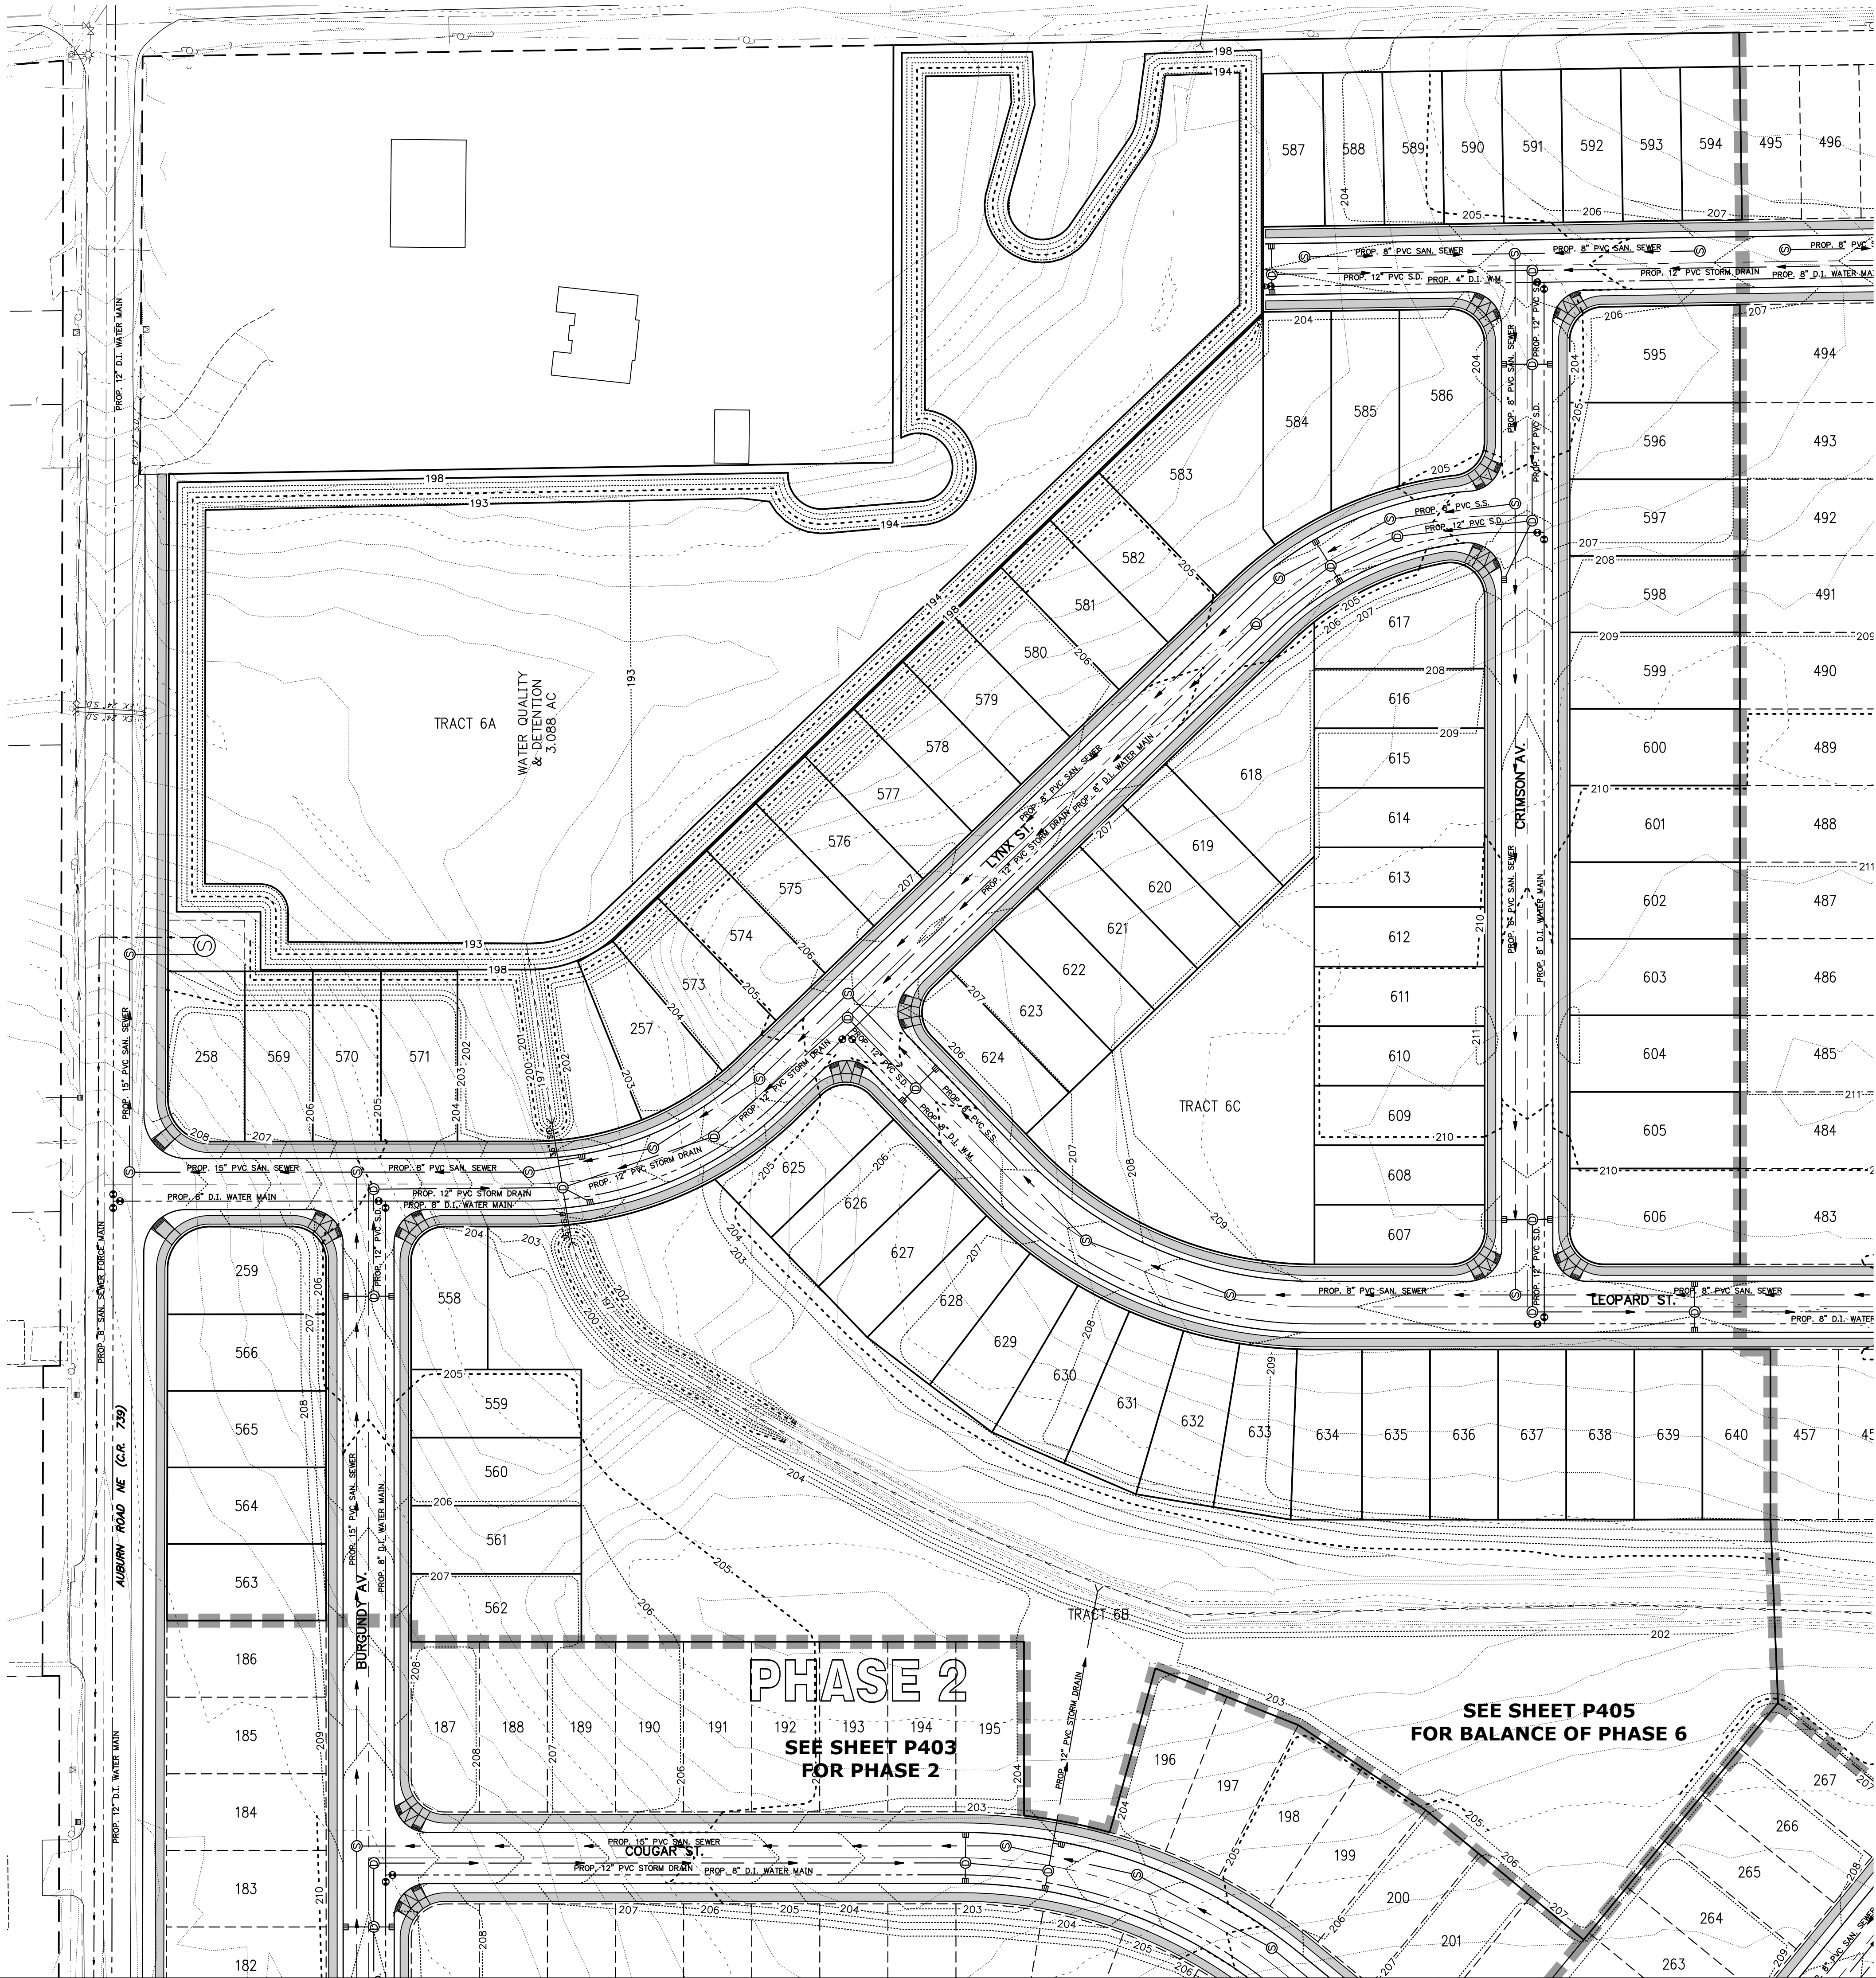

PHASE 5
SEE SHEET P407
FOR PHASE 5

SEE SHEET P405
FOR BALANCE OF PHASE 6


PHASE 2
SEE SHEET P403
FOR PHASE 2

**SCHEMATIC UTILITY &
GRADING PLAN
- PHASE 6 (NORTH)**

**EAST PARK ESTATES
P.U.D.**




NO CHANGES, MODIFICATIONS
OR REPRODUCTIONS TO BE
MADE TO THESE DRAWINGS
WITHOUT WRITTEN
AUTHORIZATION FROM THE
DESIGN ENGINEER.
DIMENSIONS & NOTES TAKE
PRECEDENCE OVER
GRAPHICAL REPRESENTATION.

Design: M.D.G.
Drawn: D.S.G.
Checked: M.D.G.
Date: NOV. 2018
Scale: AS SHOWN

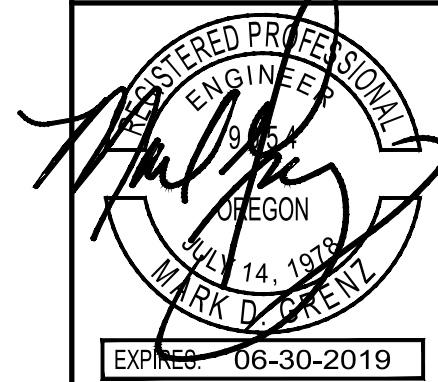

JOB # 6437

P408

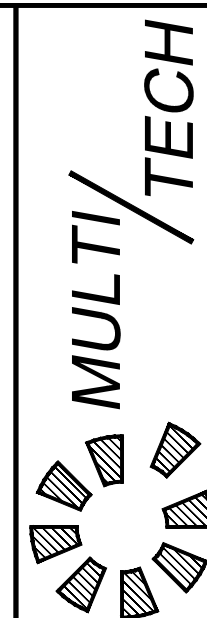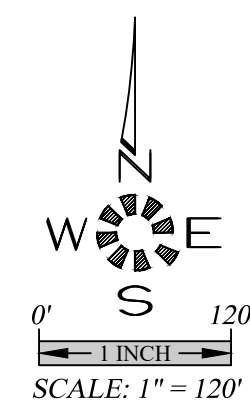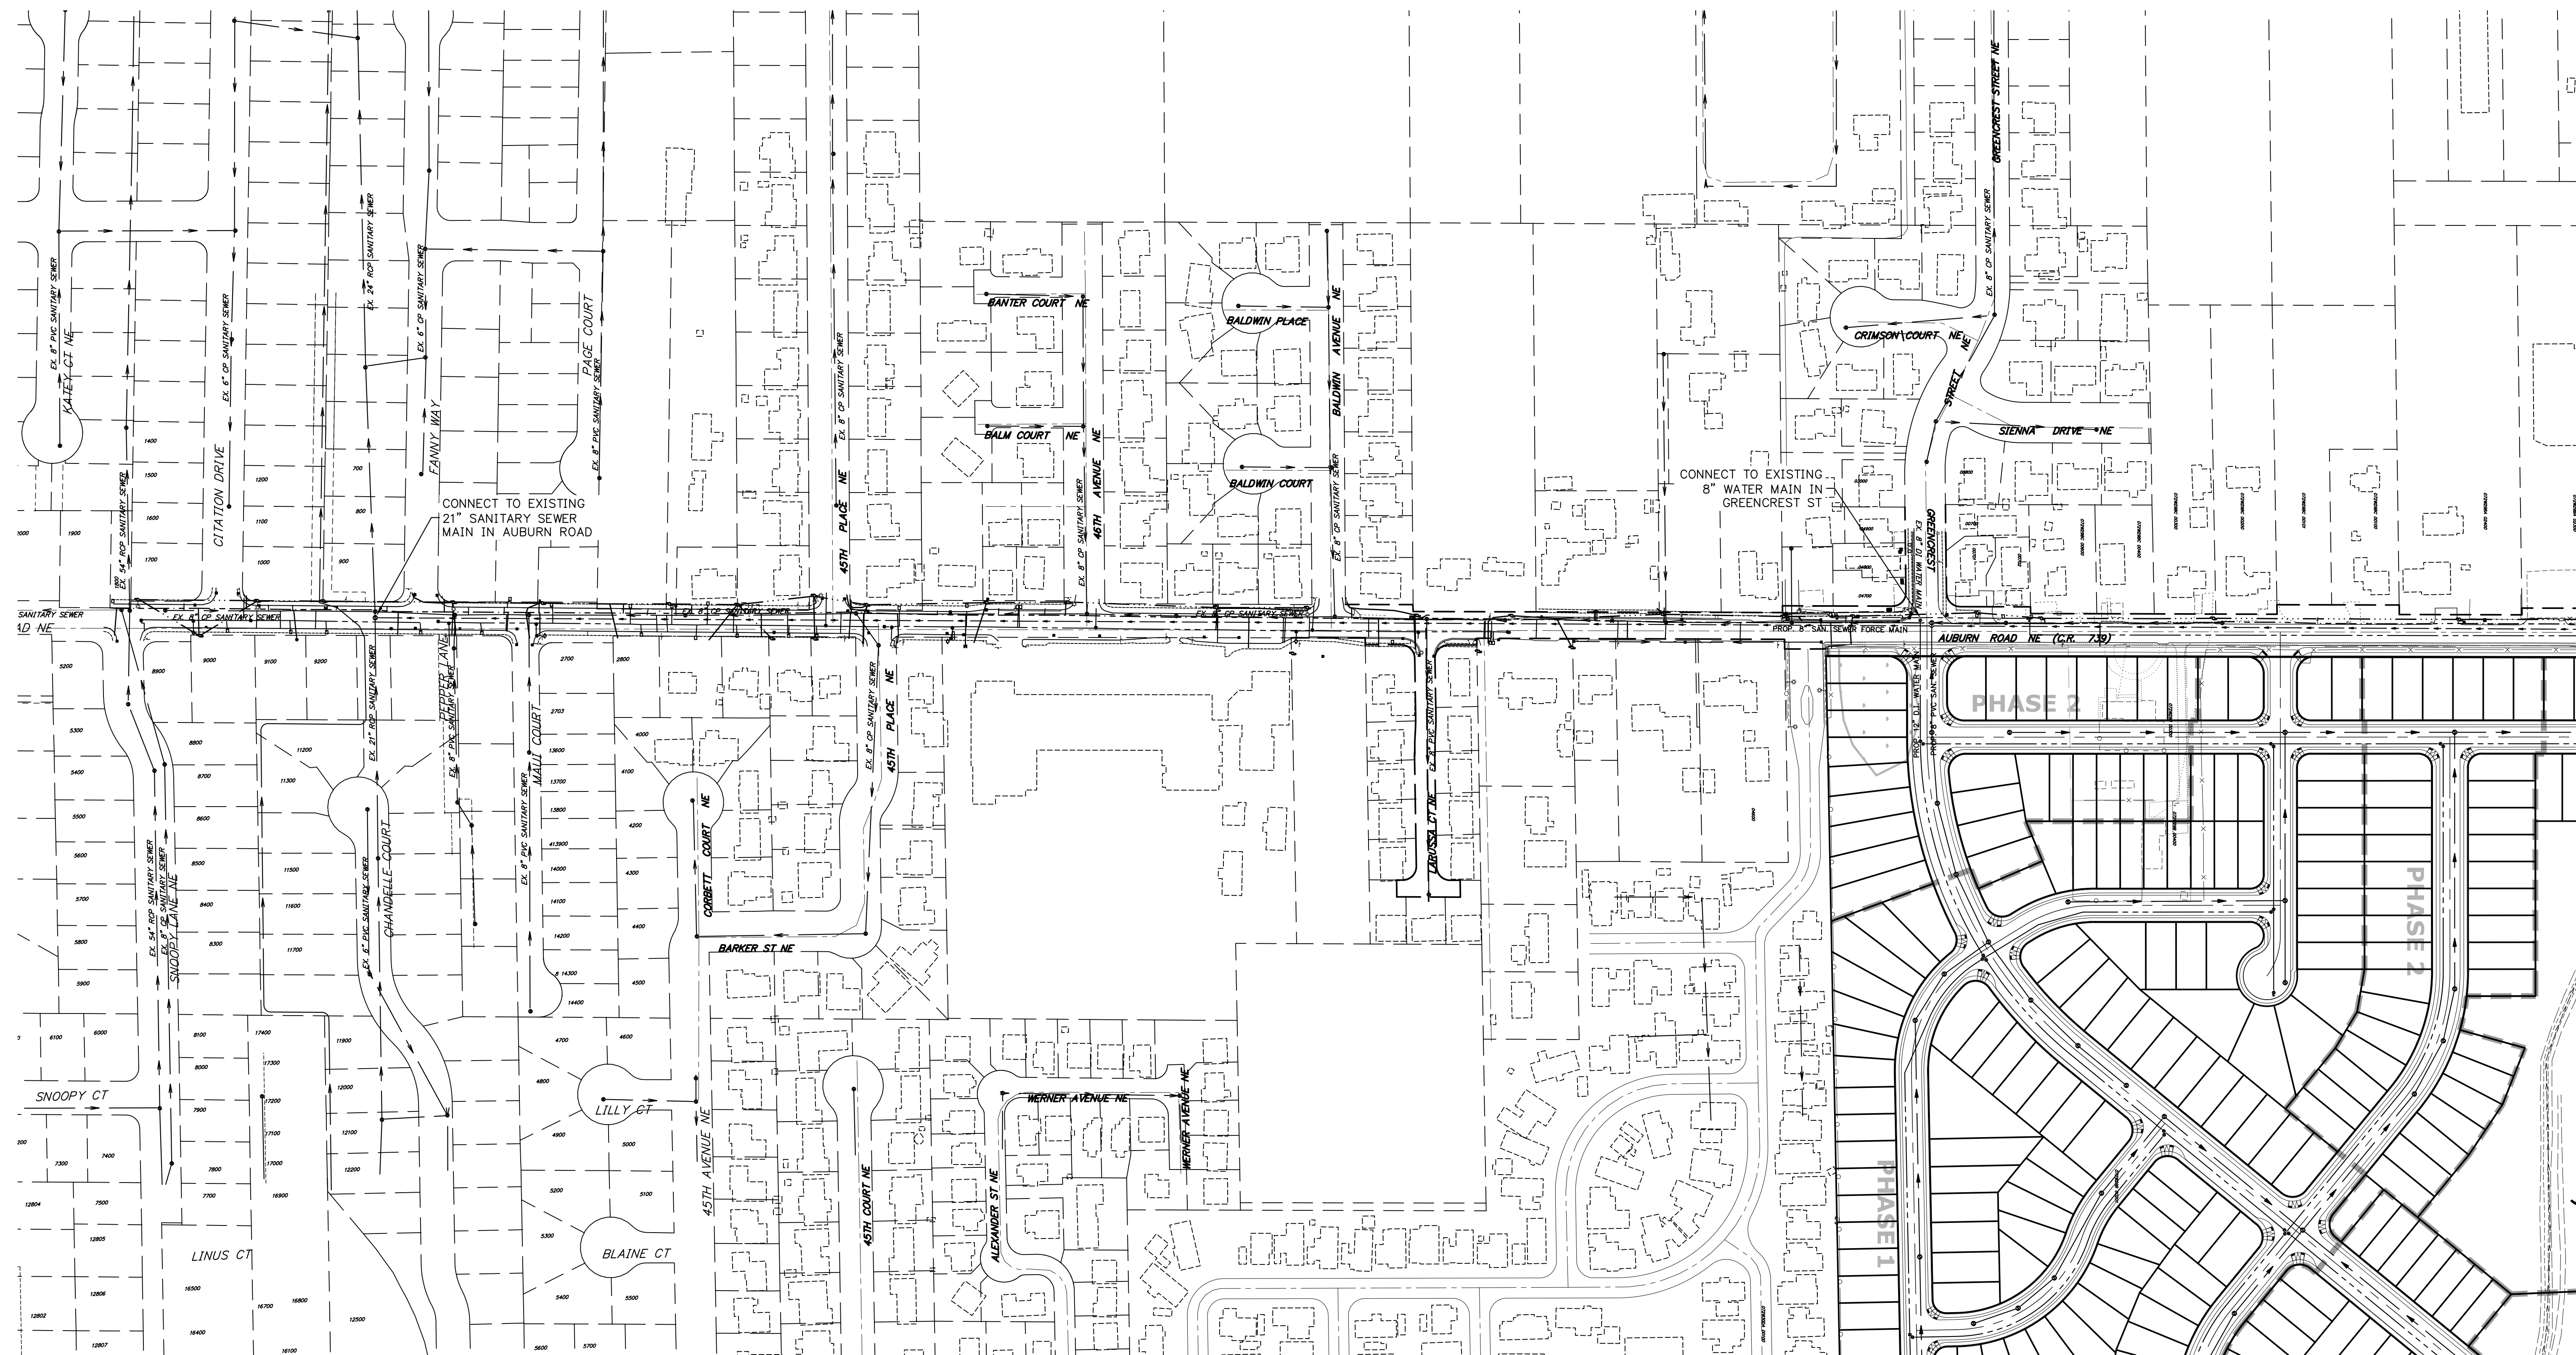


**SCHEMATIC WATER &
SANITARY SEWER EXTENSIONS
- AUBURN RD.**

**EAST PARK ESTATES
P.U.D.**


NO CHANGES, MODIFICATIONS
OR REPRODUCTIONS TO BE
MADE TO THESE DRAWINGS
WITHOUT WRITTEN
AUTHORIZATION FROM THE
DESIGN ENGINEER.

Design: M.D.G.
Drawn: D.G.G.
Checked: M.D.G.
Date: NOV. 2018
Scale: AS SHOWN

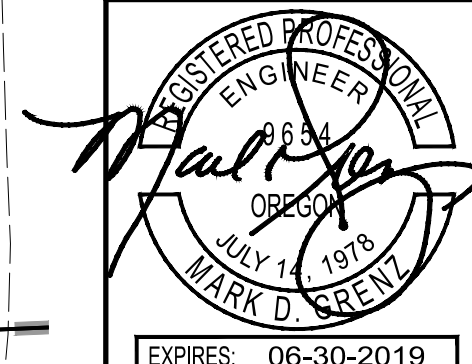

P409

J:\6400-6437-Corp\Proj\6437-Corp\Drawings\6437-Pump_P410-UT.5/10/2019 4:26:07 PM.dwg

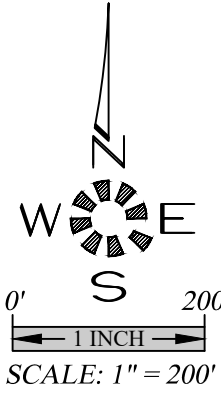

**SCHEMATIC WATER & SANITARY
SEWER EXTENSIONS -
AUBURN RD. & CORDON RD.**



**EAST PARK ESTATES
P.U.D.**


NO CHANGES, MODIFICATIONS
OR REPRODUCTIONS TO BE
MADE TO THESE DRAWINGS
WITHOUT WRITTEN
AUTHORIZATION FROM THE
DESIGN ENGINEER.
DIMENSIONS & NOTES TAKE
PRECEDENCE OVER
GRAPHICAL REPRESENTATION.

Design: M.D.G.
Drawn: D.S.G.
Checked: M.D.G.
Date: NOV. 2018
Scale: AS SHOWN

REGISTERED PROFESSIONAL
ENGINEER
MARK D. CREED
JUN 14 1978
EXPIRES: 06-30-2019
JOB # 6437

J:\6400-6437\6437-Comp\Drawings\18\Plan\Drawings\6437.dwg, P411-UT, 5/10/2019 4:25:57 PM, D0:00

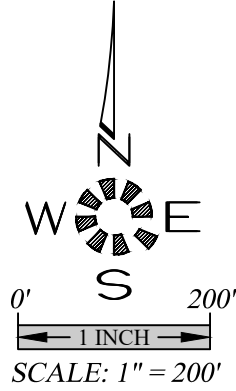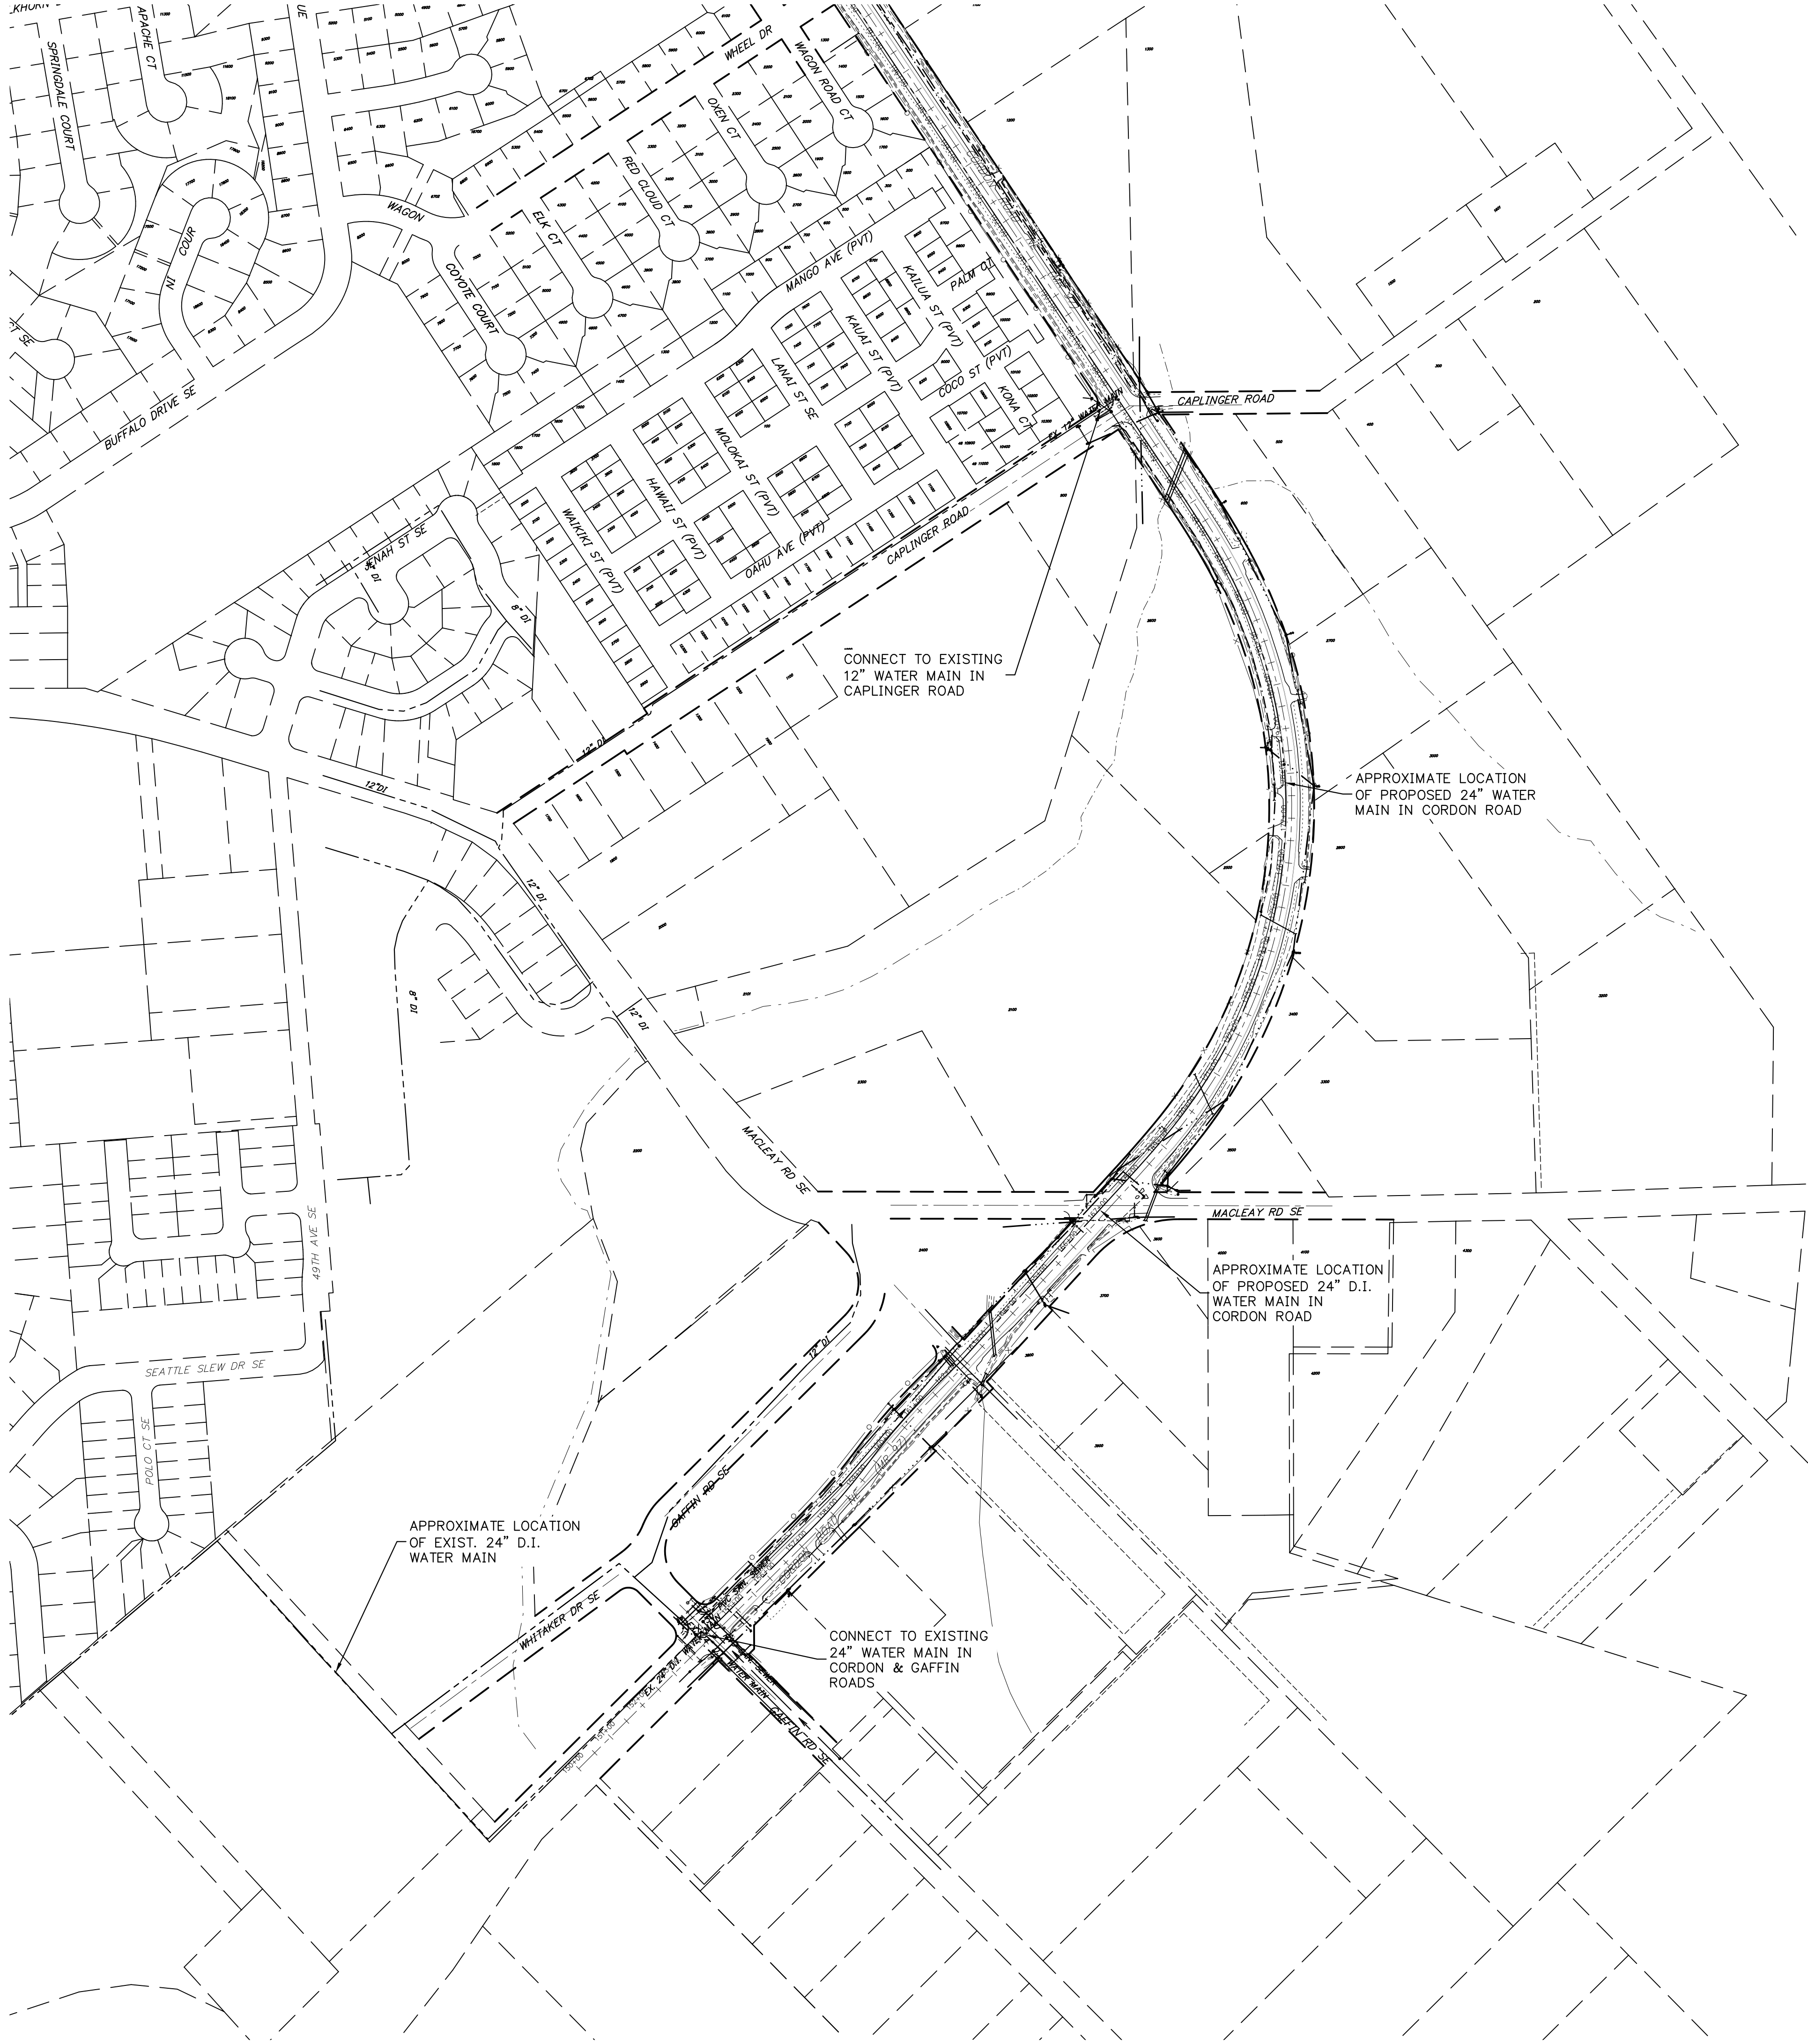

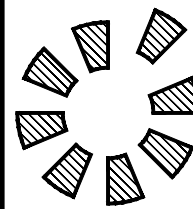

MULTI/TECH


ENGINEERING SERVICES, INC.
1155 13th St. S.E. Salem, OR 97302
PH: (503) 363 - 9227 FAX (503) 364-1260
www.mtengineering.net office@mtengineering.net

SCHEMATIC WATER MAIN
EXTENSION - CORDON RD.

EAST PARK ESTATES
P.U.D.

NO CHANGES, MODIFICATIONS
OR REPRODUCTIONS TO BE
MADE TO THESE DRAWINGS
WITHOUT WRITTEN
AUTHORIZATION FROM THE
DESIGN ENGINEER.
DIMENSIONS & NOTES TAKE
PRECEDENCE OVER
GRAPHICAL REPRESENTATION.

Design:	M.D.G.
Drawn:	D.G.G.
Checked:	M.D.G.
Date:	NOV. 2018
Scale:	AS SHOWN

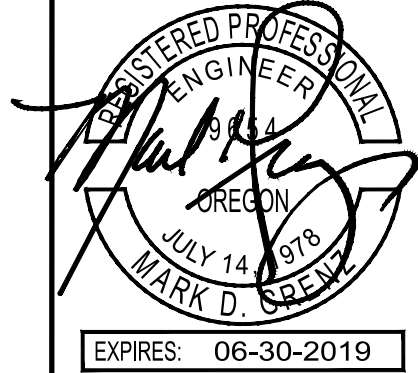

EXPIRES: 06-30-2019

JOB # 6437

P411