




Owner / Developer:

Northstar Communities L.L.C.

9550 S.E. CLACKAMAS Rd.
CLACKAMAS, OREGON 97015

NORTHSTAR

SEC. 32, T. 6 S., R. 2 W., W.M.
CITY OF SALEM
MARION COUNTY, OREGON

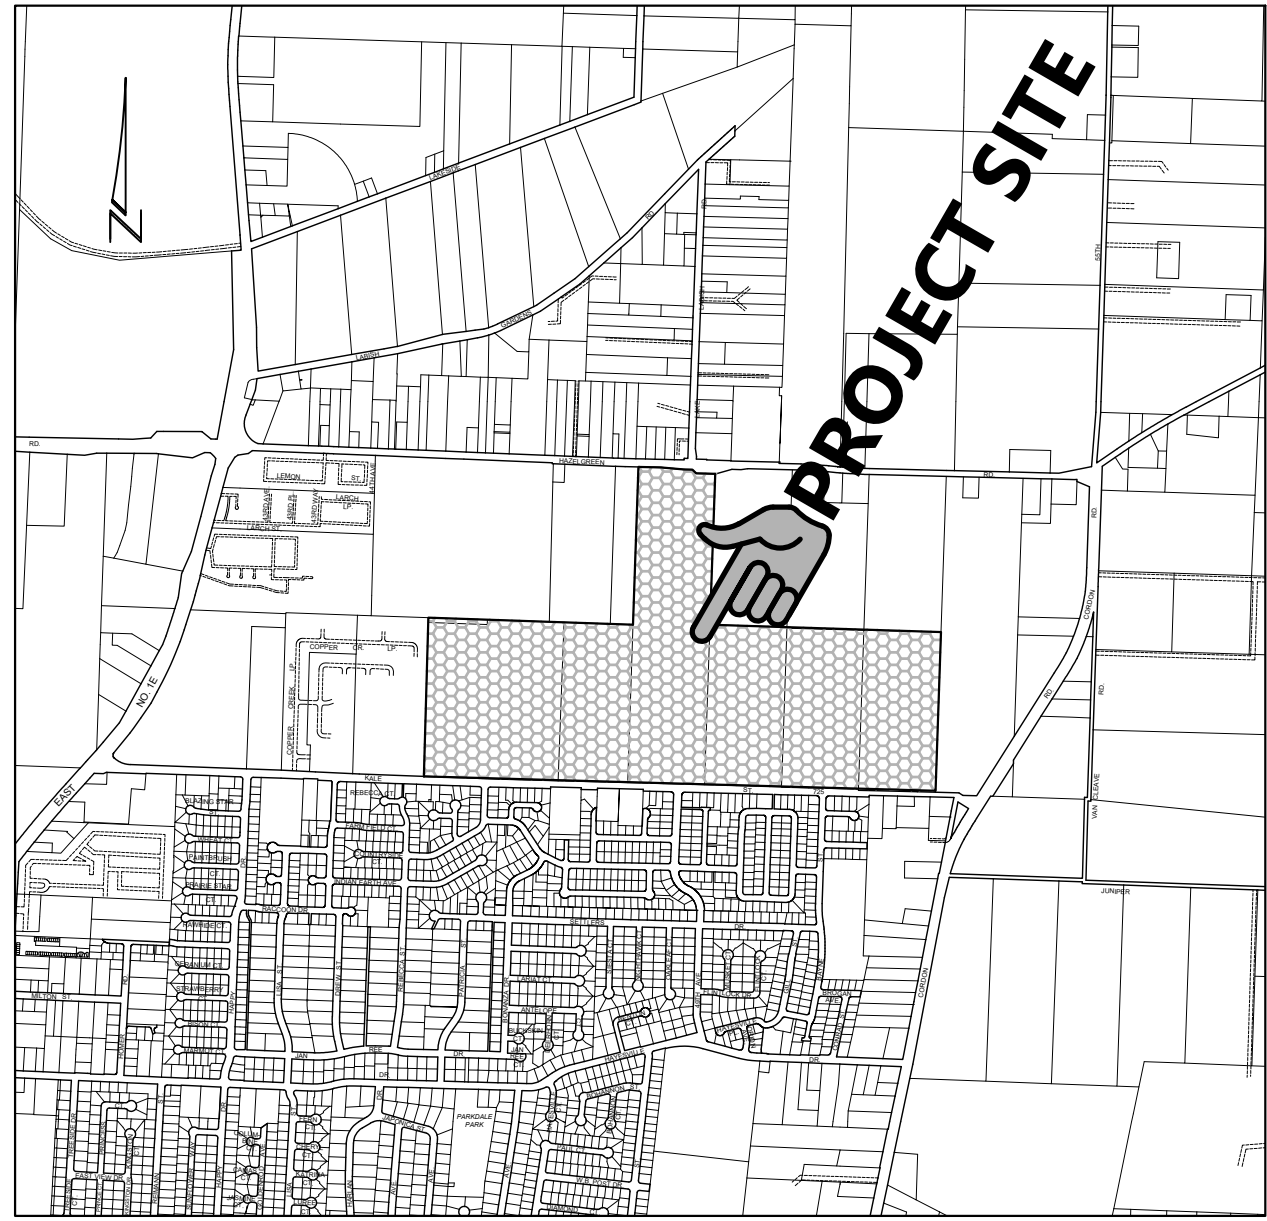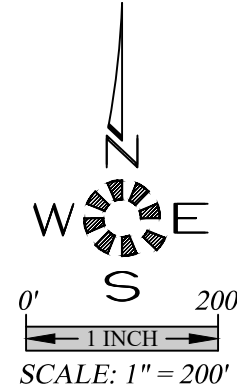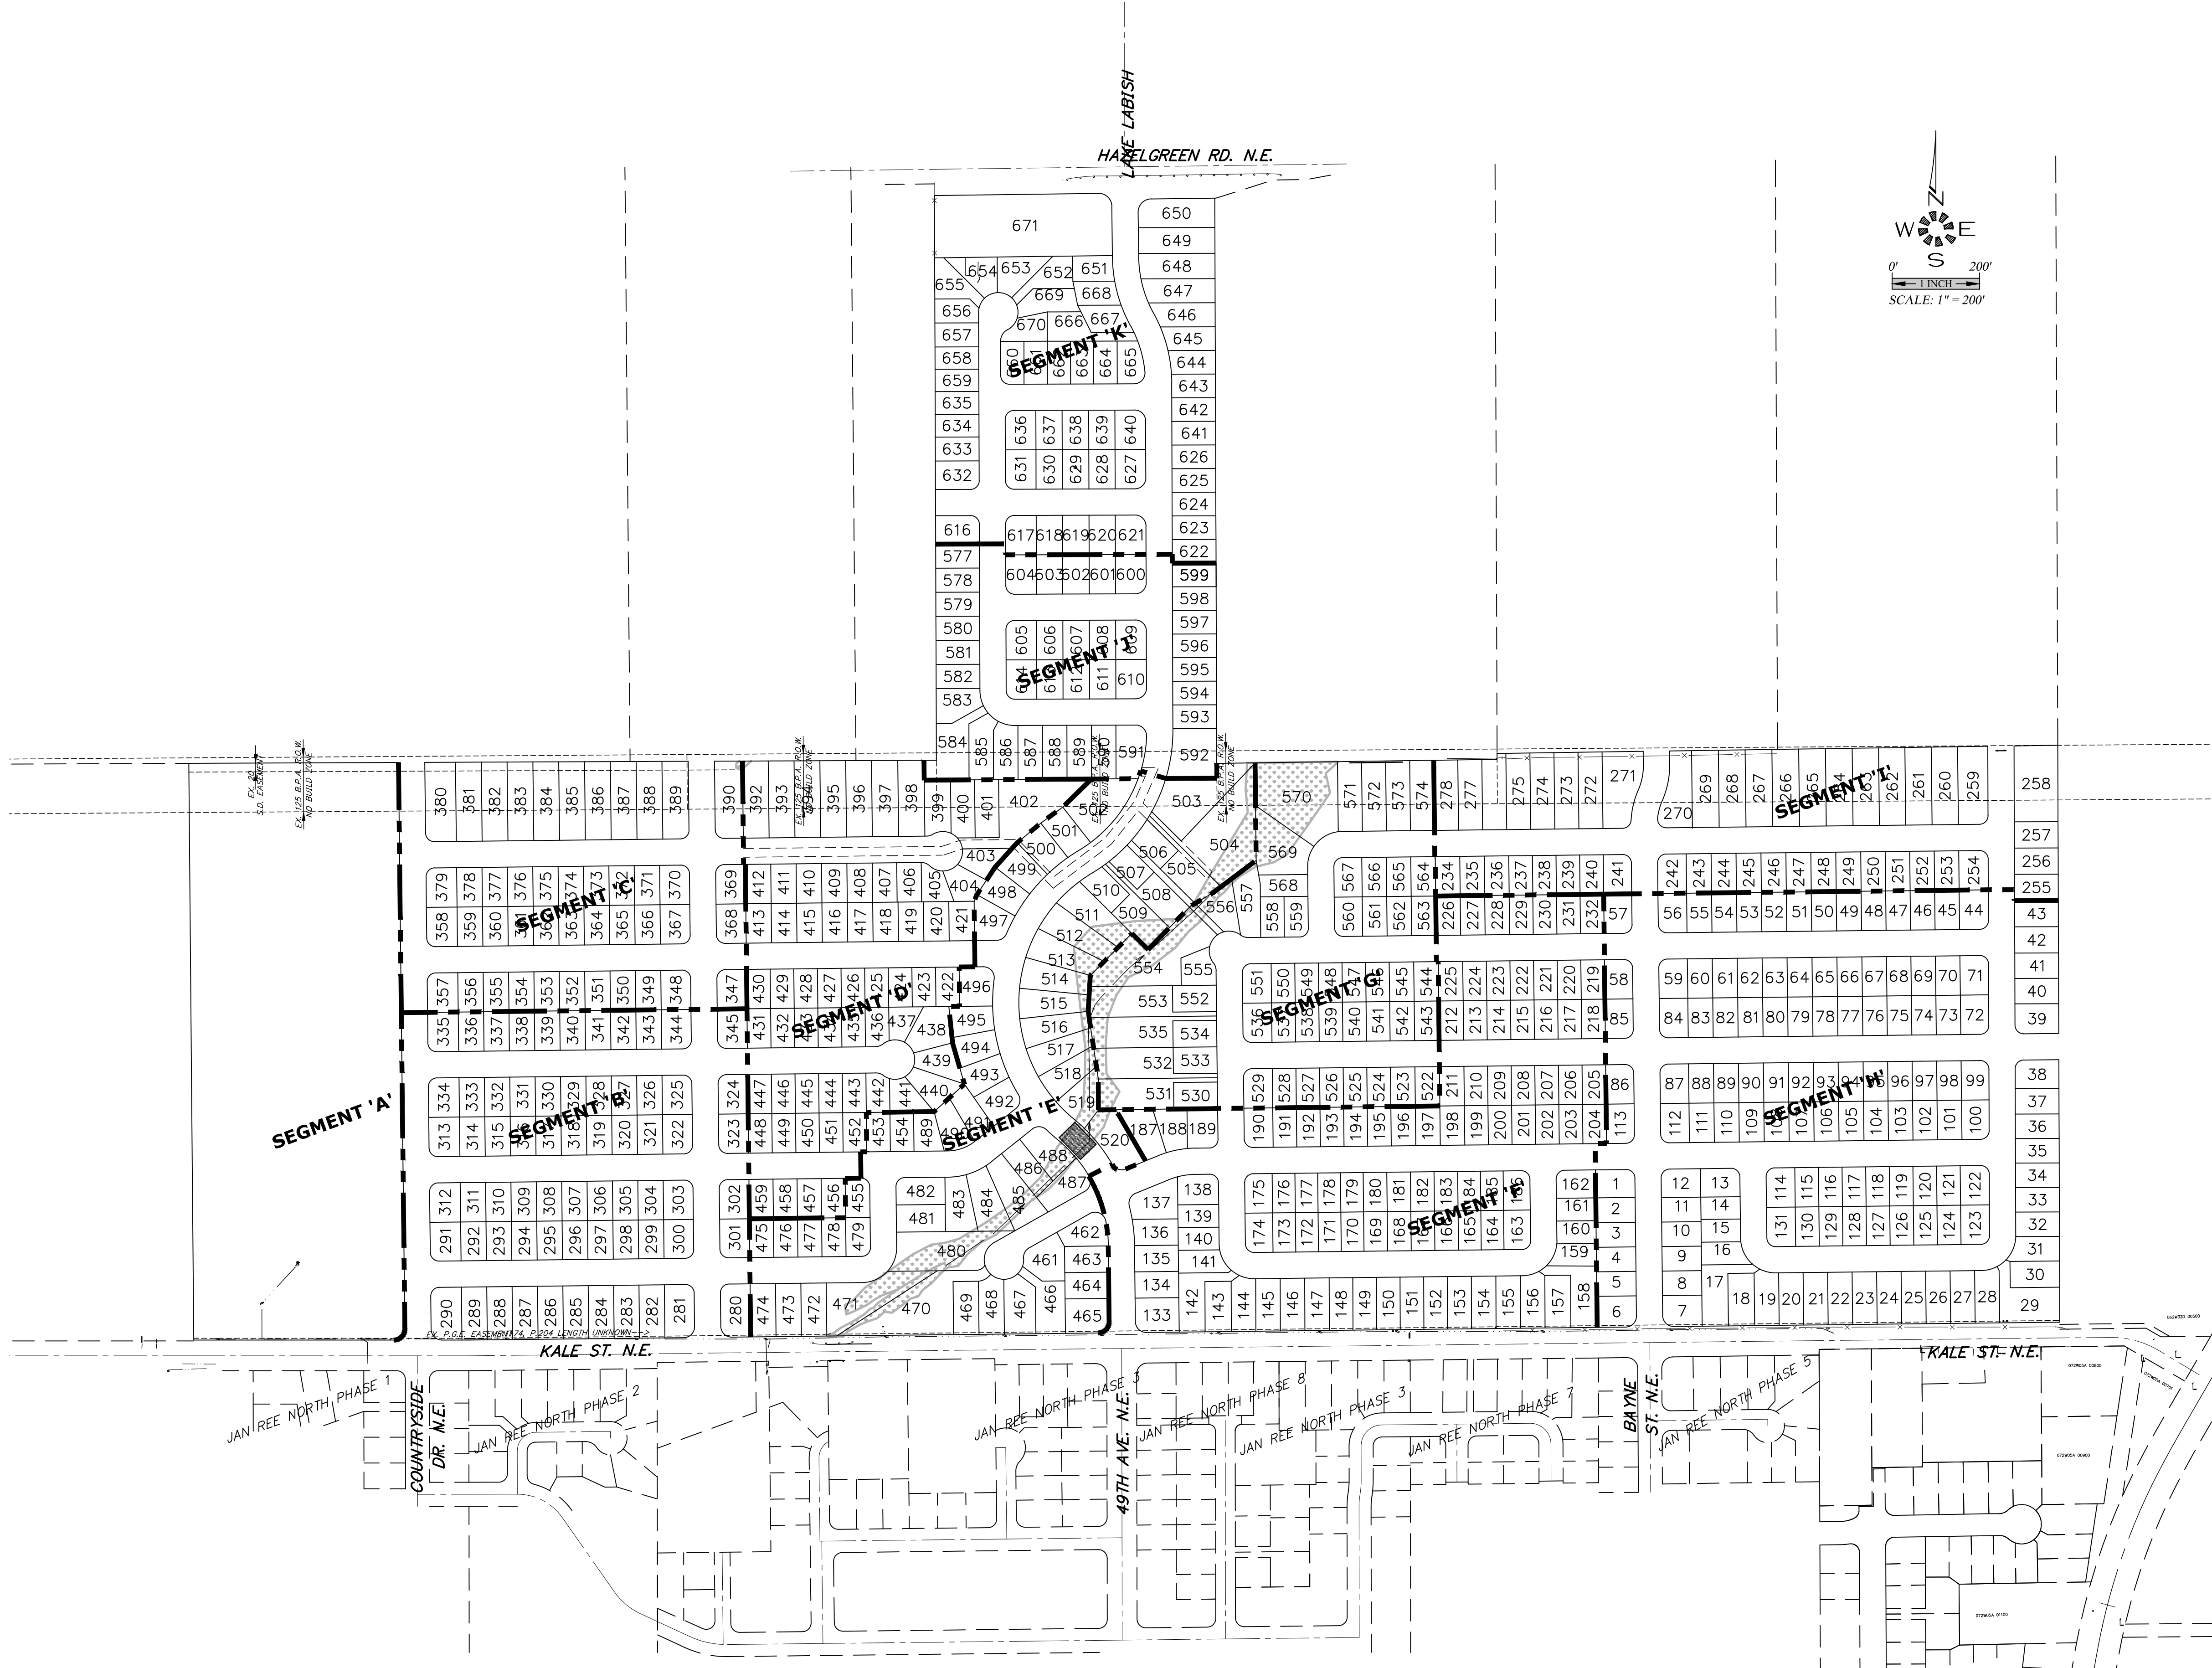

VICINITY MAP

NUMBER OF LOTS BY SEGMENT

SEGMENT	PROPOSED	ORIGINAL
A	1	50
B	66	66
C	44	44
D	65	70
E	63	67
F	100	100
G	53	55
H	130	131
I	45	46
J	38	38
K	55	62
TOTALS	660	729
CHANGE	-69	



COVER SHEET

PROPOSED
MODIFICATION

MULTI/TECH ENGINEERING EXEMPT FROM
LIABILITY IF NOT STAMPED APPROVED
NOT FOR
CONSTRUCTION
UNLESS STAMPED
APPROVED HERE

NO CHANGES, MODIFICATIONS
OR REPRODUCTIONS TO BE
MADE TO THESE DRAWINGS
WITHOUT WRITTEN
AUTHORIZATION FROM THE
DESIGN ENGINEER.
DIMENSIONS & NOTES TAKE
PRECEDENCE OVER
GRAPHICAL REPRESENTATION.

6616-00000 1 of 7-2019
Design: M.D.G.
Drawn: C.F.S.
ProjMgr: J.J.G.
Date: FEB. 2019
Scale: AS SHOWN
As-Built: ----



EXPIRES: 06-30-2019

JOB # 6610

Owner / Developer:

Northstar Communities L.L.C.

**9550 S.E. CLACKAMAS Rd.
CLACKAMAS, OREGON 97015**

NORTHSTAR

**SEC. 32, T. 6 S., R. 2 W., W.M.
CITY OF SALEM
MARION COUNTY, OREGON**




PRELIMINARY PLAN

**PROPOSED
MODIFICATION**

MULTITECH ENGINEERING EXEMPT FROM
LIABILITY IF NOT STAMPED APPROVED
NOT FOR
CONSTRUCTION
UNLESS STAMPED
APPROVED HERE

NO CHANGES, MODIFICATIONS
OR REPRODUCTIONS TO BE
MADE TO THESE DRAWINGS
WITHOUT WRITTEN
AUTHORIZATION FROM THE
DESIGN ENGINEER.
DIMENSIONS & NOTES TAKE
PRECEDENCE OVER
GRAPHICAL REPRESENTATION.

Design: M.D.G.
Drawn: C.F.S.
ProjMgr: J.J.G.
Date: FEB. 2019
Scale: AS SHOWN
As-Built: ----

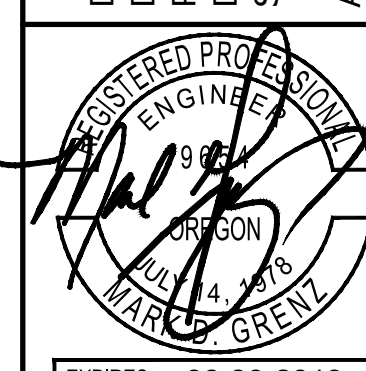

EXPIRES: 06-30-2019
JOB # 6610




Owner / Developer:

Northstar Communities L.L.C.

**9550 S.E. CLACKAMAS Rd.
CLACKAMAS, OREGON 97015**

NORTHSTAR

**SEC. 32, T. 6 S., R. 2 W., W.M.
CITY OF SALEM
MARION COUNTY, OREGON**

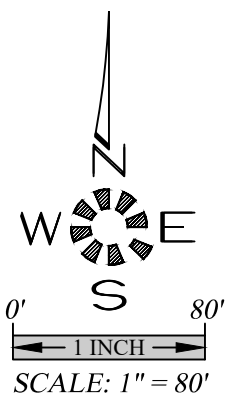

PRELIMINARY PLAN

**PROPOSED
MODIFICATION**

MULTITECH ENGINEERING EXEMPT FROM
LIABILITY IF NOT STAMPED APPROVED
NOT FOR
CONSTRUCTION
UNLESS STAMPED
APPROVED HERE


NO CHANGES, MODIFICATIONS
OR REPRODUCTIONS TO BE
MADE TO THESE DRAWINGS
WITHOUT WRITTEN
AUTHORIZATION FROM THE
DESIGN ENGINEER.
DIMENSIONS & NOTES TAKE
PRECEDENCE OVER
GRAPHICAL REPRESENTATION.

Design: M.D.G.
Drawn: C.F.S.
ProjMgr: J.J.G.
Date: FEB. 2019
Scale: AS SHOWN
As-Built: ----



EXPIRES: 06-30-2019

JOB # 6610

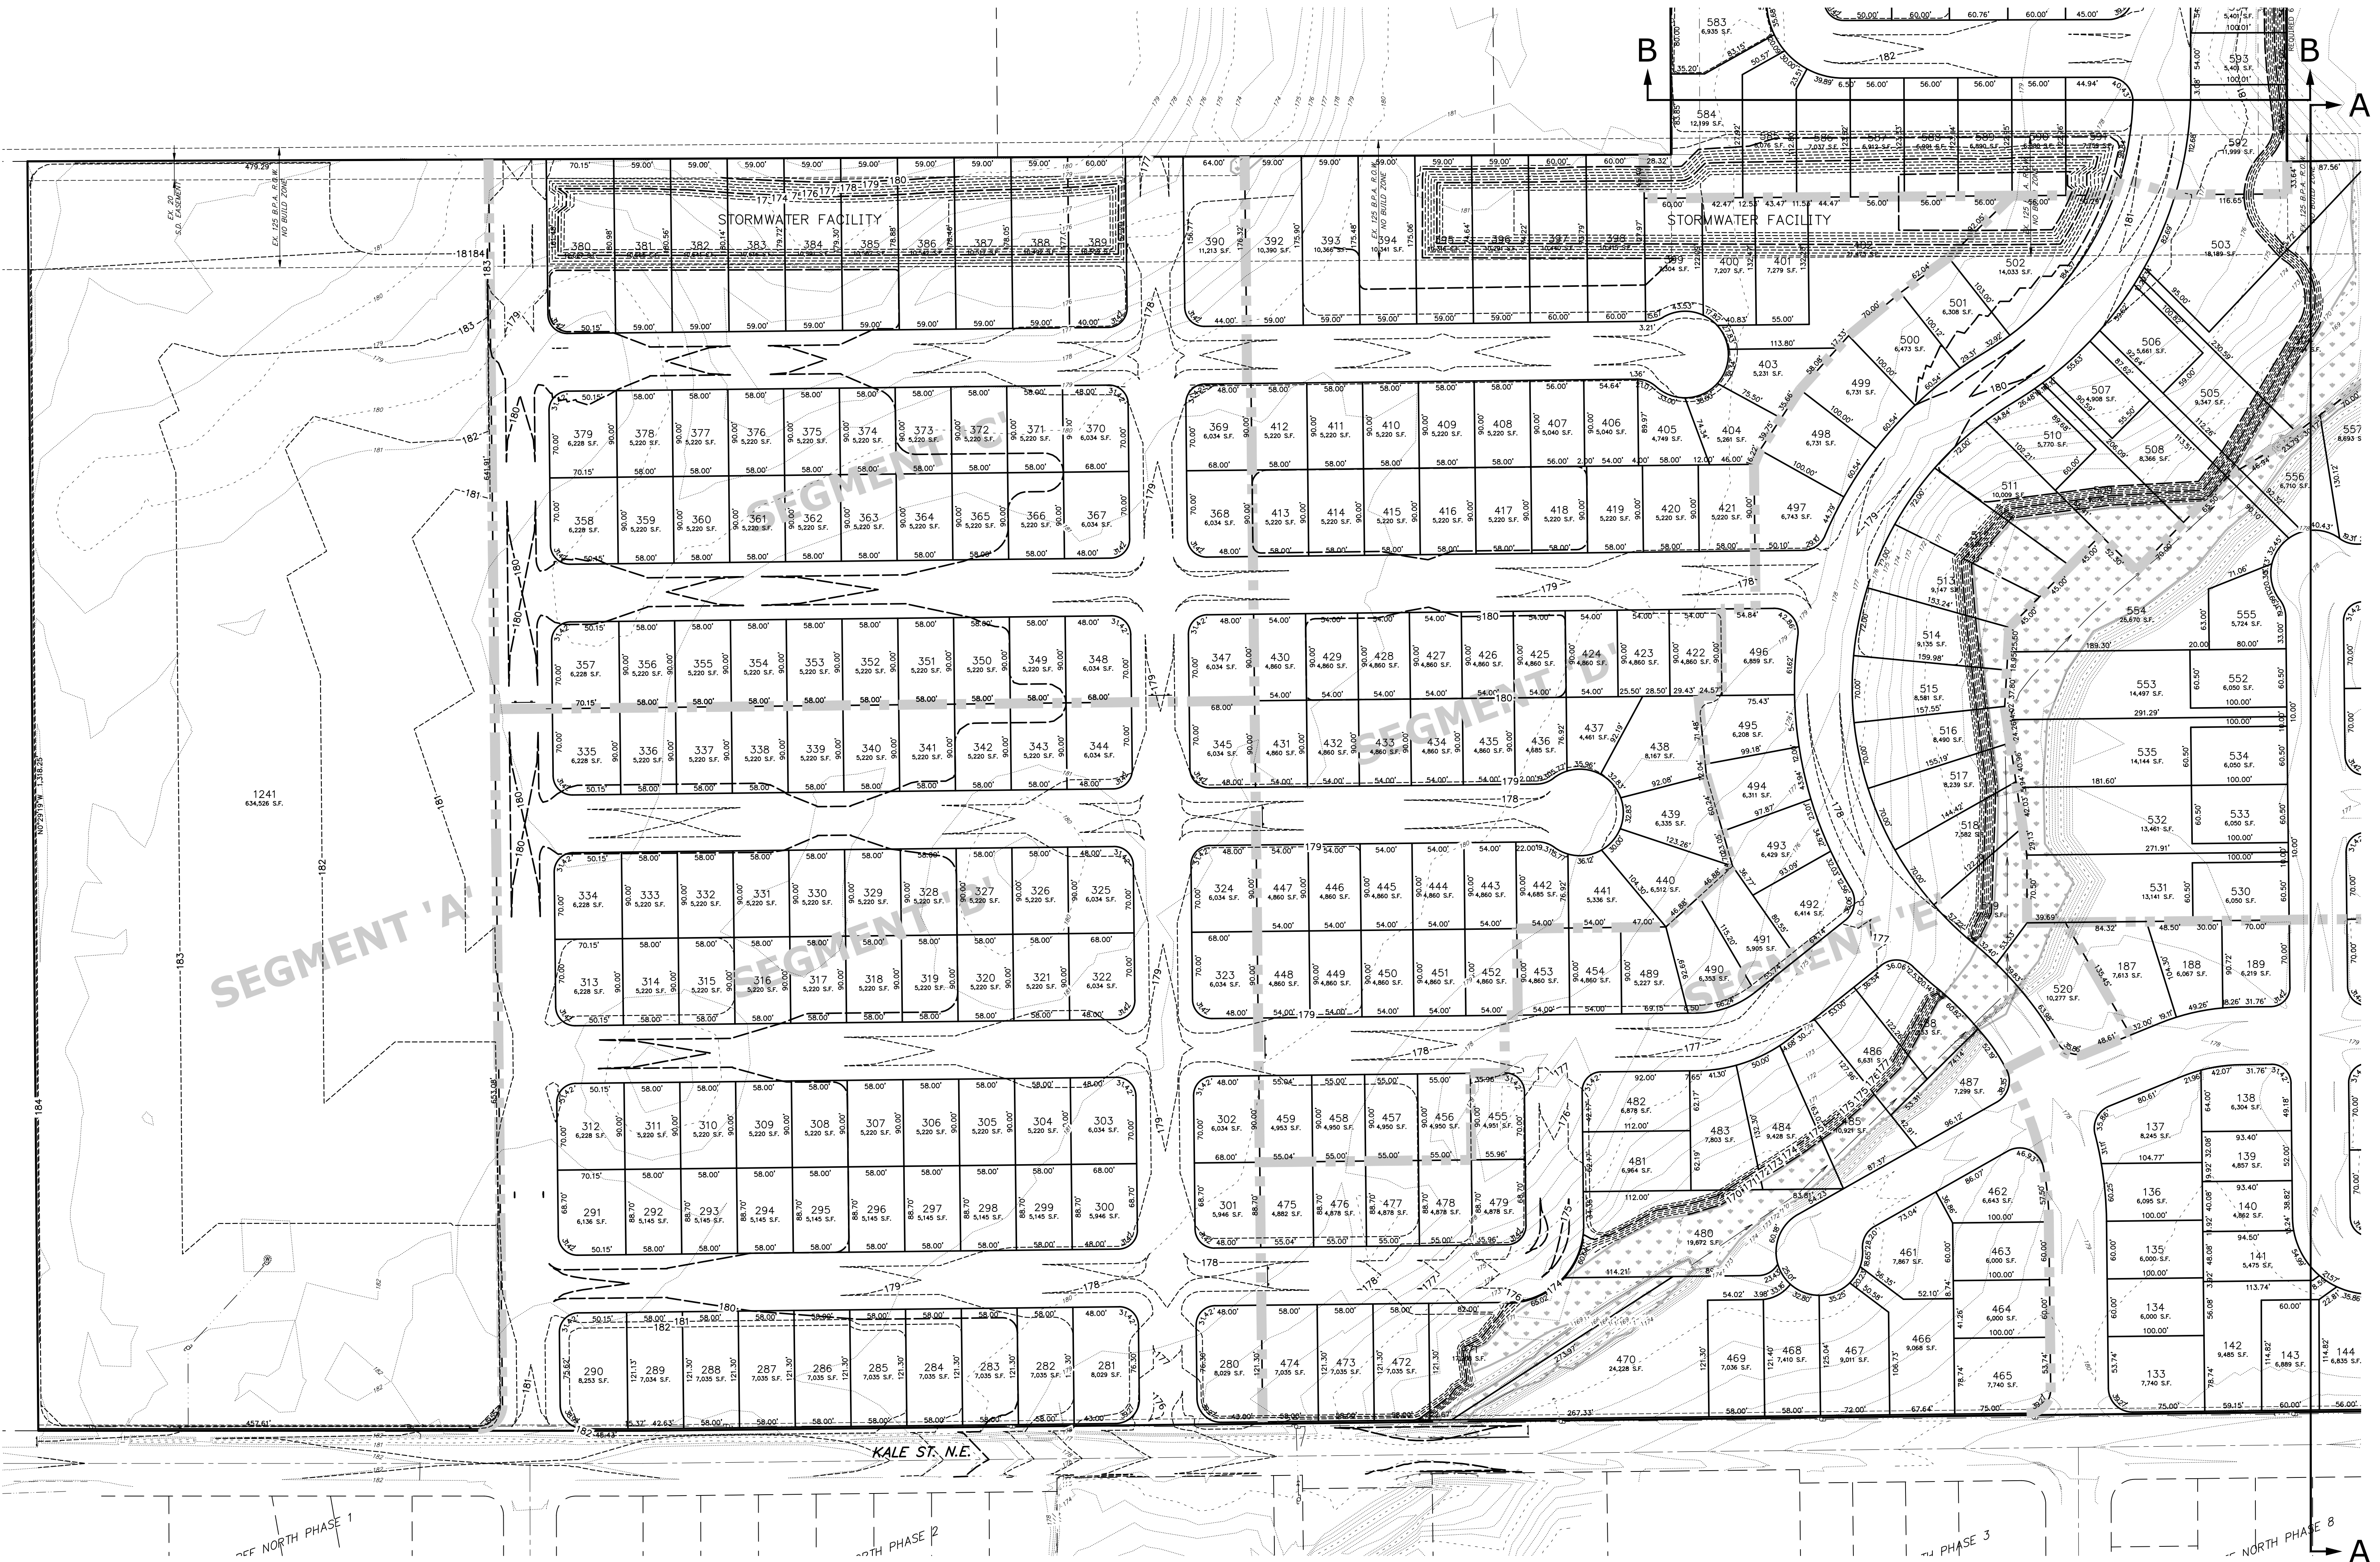


Owner / Developer:

Northstar Communities L.L.C.

9550 S.E. CLACKAMAS Rd.
CLACKAMAS, OREGON 97015

NORTHSTAR

SEC. 32, T. 6 S., R. 2 W., W.M.
CITY OF SALEM
MARION COUNTY, OREGON

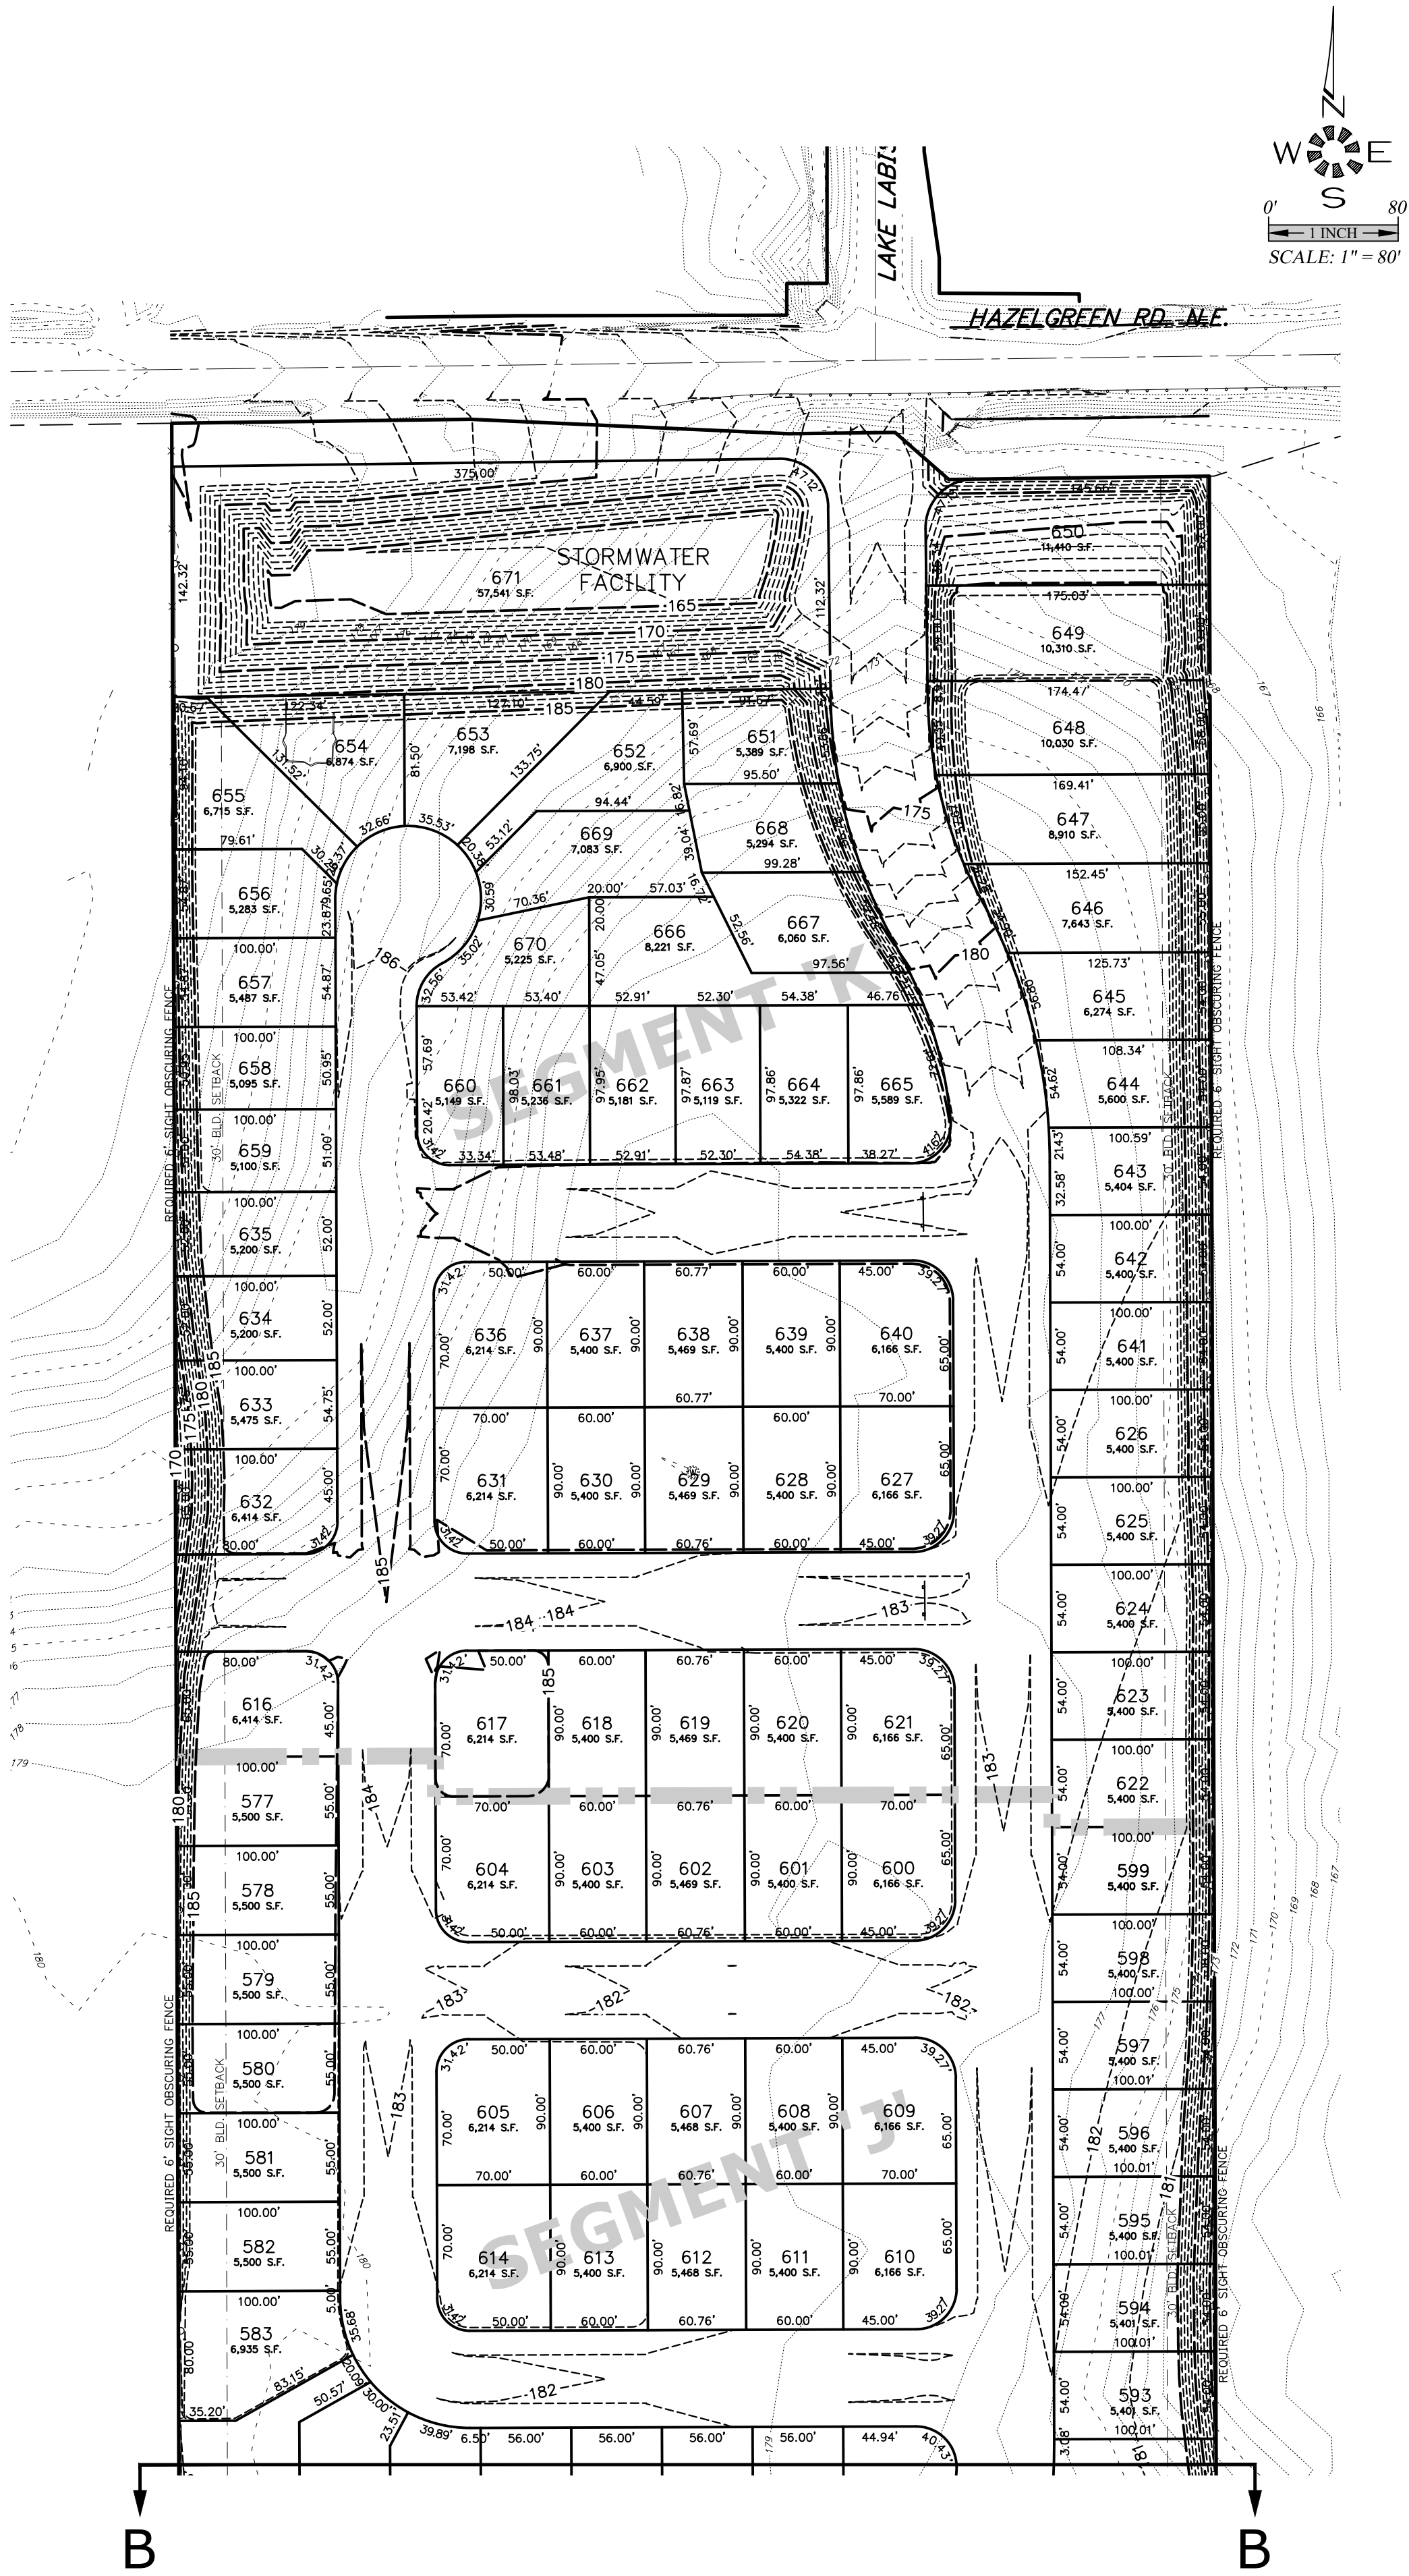

MULTI/TECH
ENGINEERING SERVICES, INC.
1155 13th St. S.E. SALEM, OR. 97302
PH. (503) 363 - 9227 FAX (503) 364-1260
www.mtengineering.net office@mtengineering.net

PRELIMINARY PLAN

PROPOSED
MODIFICATION

MULTITECH ENGINEERING EXEMPT FROM
LIABILITY IF NOT STAMPED APPROVED
NOT FOR
CONSTRUCTION
UNLESS STAMPED
APPROVED HERE

NO CHANGES, MODIFICATIONS
OR REPRODUCTIONS TO BE
MADE TO THESE DRAWINGS
WITHOUT WRITTEN
AUTHORIZATION FROM THE
DESIGN ENGINEER.
DIMENSIONS & NOTES TAKE
PRECEDENCE OVER
GRAPHICAL REPRESENTATION.

Design: M.D.G. 4 of 7
Drawn: C.F.S.
ProjMgr: J.J.G.
Date: FEB. 2019
Scale: AS SHOWN
As-Built: ----

REGISTERED PROFESSIONAL
ENGINEER
JULY 1998
OREGON
MARK GREVIL

EXPIRES: 06-30-2019

JOB # 6610

4 of 7

Owner / Developer:

Northstar Communities L.L.C.

**9550 S.E. CLACKAMAS Rd.
CLACKAMAS, OREGON 97015**

NORTHSTAR

**SEC. 32, T. 6 S., R. 2 W., W.M.
CITY OF SALEM
MARION COUNTY, OREGON**

MULTI/TECH
ENGINEERING SERVICES, INC.
1155 13th St., S.E. Salem, OR 97302
PH: (503) 363-9227 FAX: (503) 364-1260
www.mtechengr.com office@mtengr.com


UTILITY PLAN

**PROPOSED
MODIFICATION**

NOT FOR
CONSTRUCTION
UNLESS STAMPED
APPROVED HERE

NO CHANGES, MODIFICATIONS
OR REPRODUCTIONS TO BE
MADE TO THESE DRAWINGS
WITHOUT WRITTEN
AUTHORIZATION FROM THE
DESIGN ENGINEER.
DIMENSIONS & NOTES TAKE
PRECEDENCE OVER SCALE
GRAPHICAL REPRESENTATION.

Design: M.D.G.
Drawn: C.F.S.
ProjMgr: J.J.G.
Date: FEB. 2019
Scale: AS SHOWN
As-Built: ----

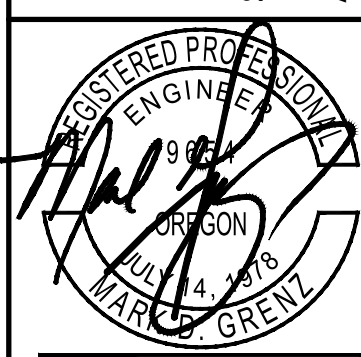

EXPIRES: 06-30-2019

JOB # 6610

5 of 7




Owner / Developer:

Northstar Communities L.L.C.

9550 S.E. CLACKAMAS Rd.
CLACKAMAS, OREGON 97015

NORTHSTAR

SEC. 32, T. 6 S., R. 2 W., W.M.
CITY OF SALEM
MARION COUNTY, OREGON

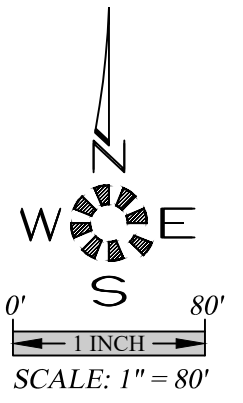

MULTI/TECH
ENGINEERING SERVICES, INC.
1155 13th St., S.E. SALEM, OR. 97302
PH. (503) 363-9227 FAX (503) 364-1260
www.mtengineering.net office@mtengineering.net

UTILITY PLAN


PROPOSED
MODIFICATION

NOT FOR
CONSTRUCTION
UNLESS STAMPED
APPROVED HERE

NO CHANGES, MODIFICATIONS
OR REPRODUCTIONS TO BE
MADE TO THESE DRAWINGS
WITHOUT WRITTEN
AUTHORIZATION FROM THE
DESIGN ENGINEER.
DIMENSIONS & NOTES TAKE
PRECEDENCE OVER
GRAPHICAL REPRESENTATION.

Design: M.D.G.
Drawn: C.E.S.
ProjMgr: J.J.G.
Date: FEB. 2019
Scale: AS SHOWN
As-Built: ----


REGISTERED PROFESSIONAL
ENGINEER
JULY 1978
MARK J. GREVIL
EXP. 06-30-2019
JOB # 6610

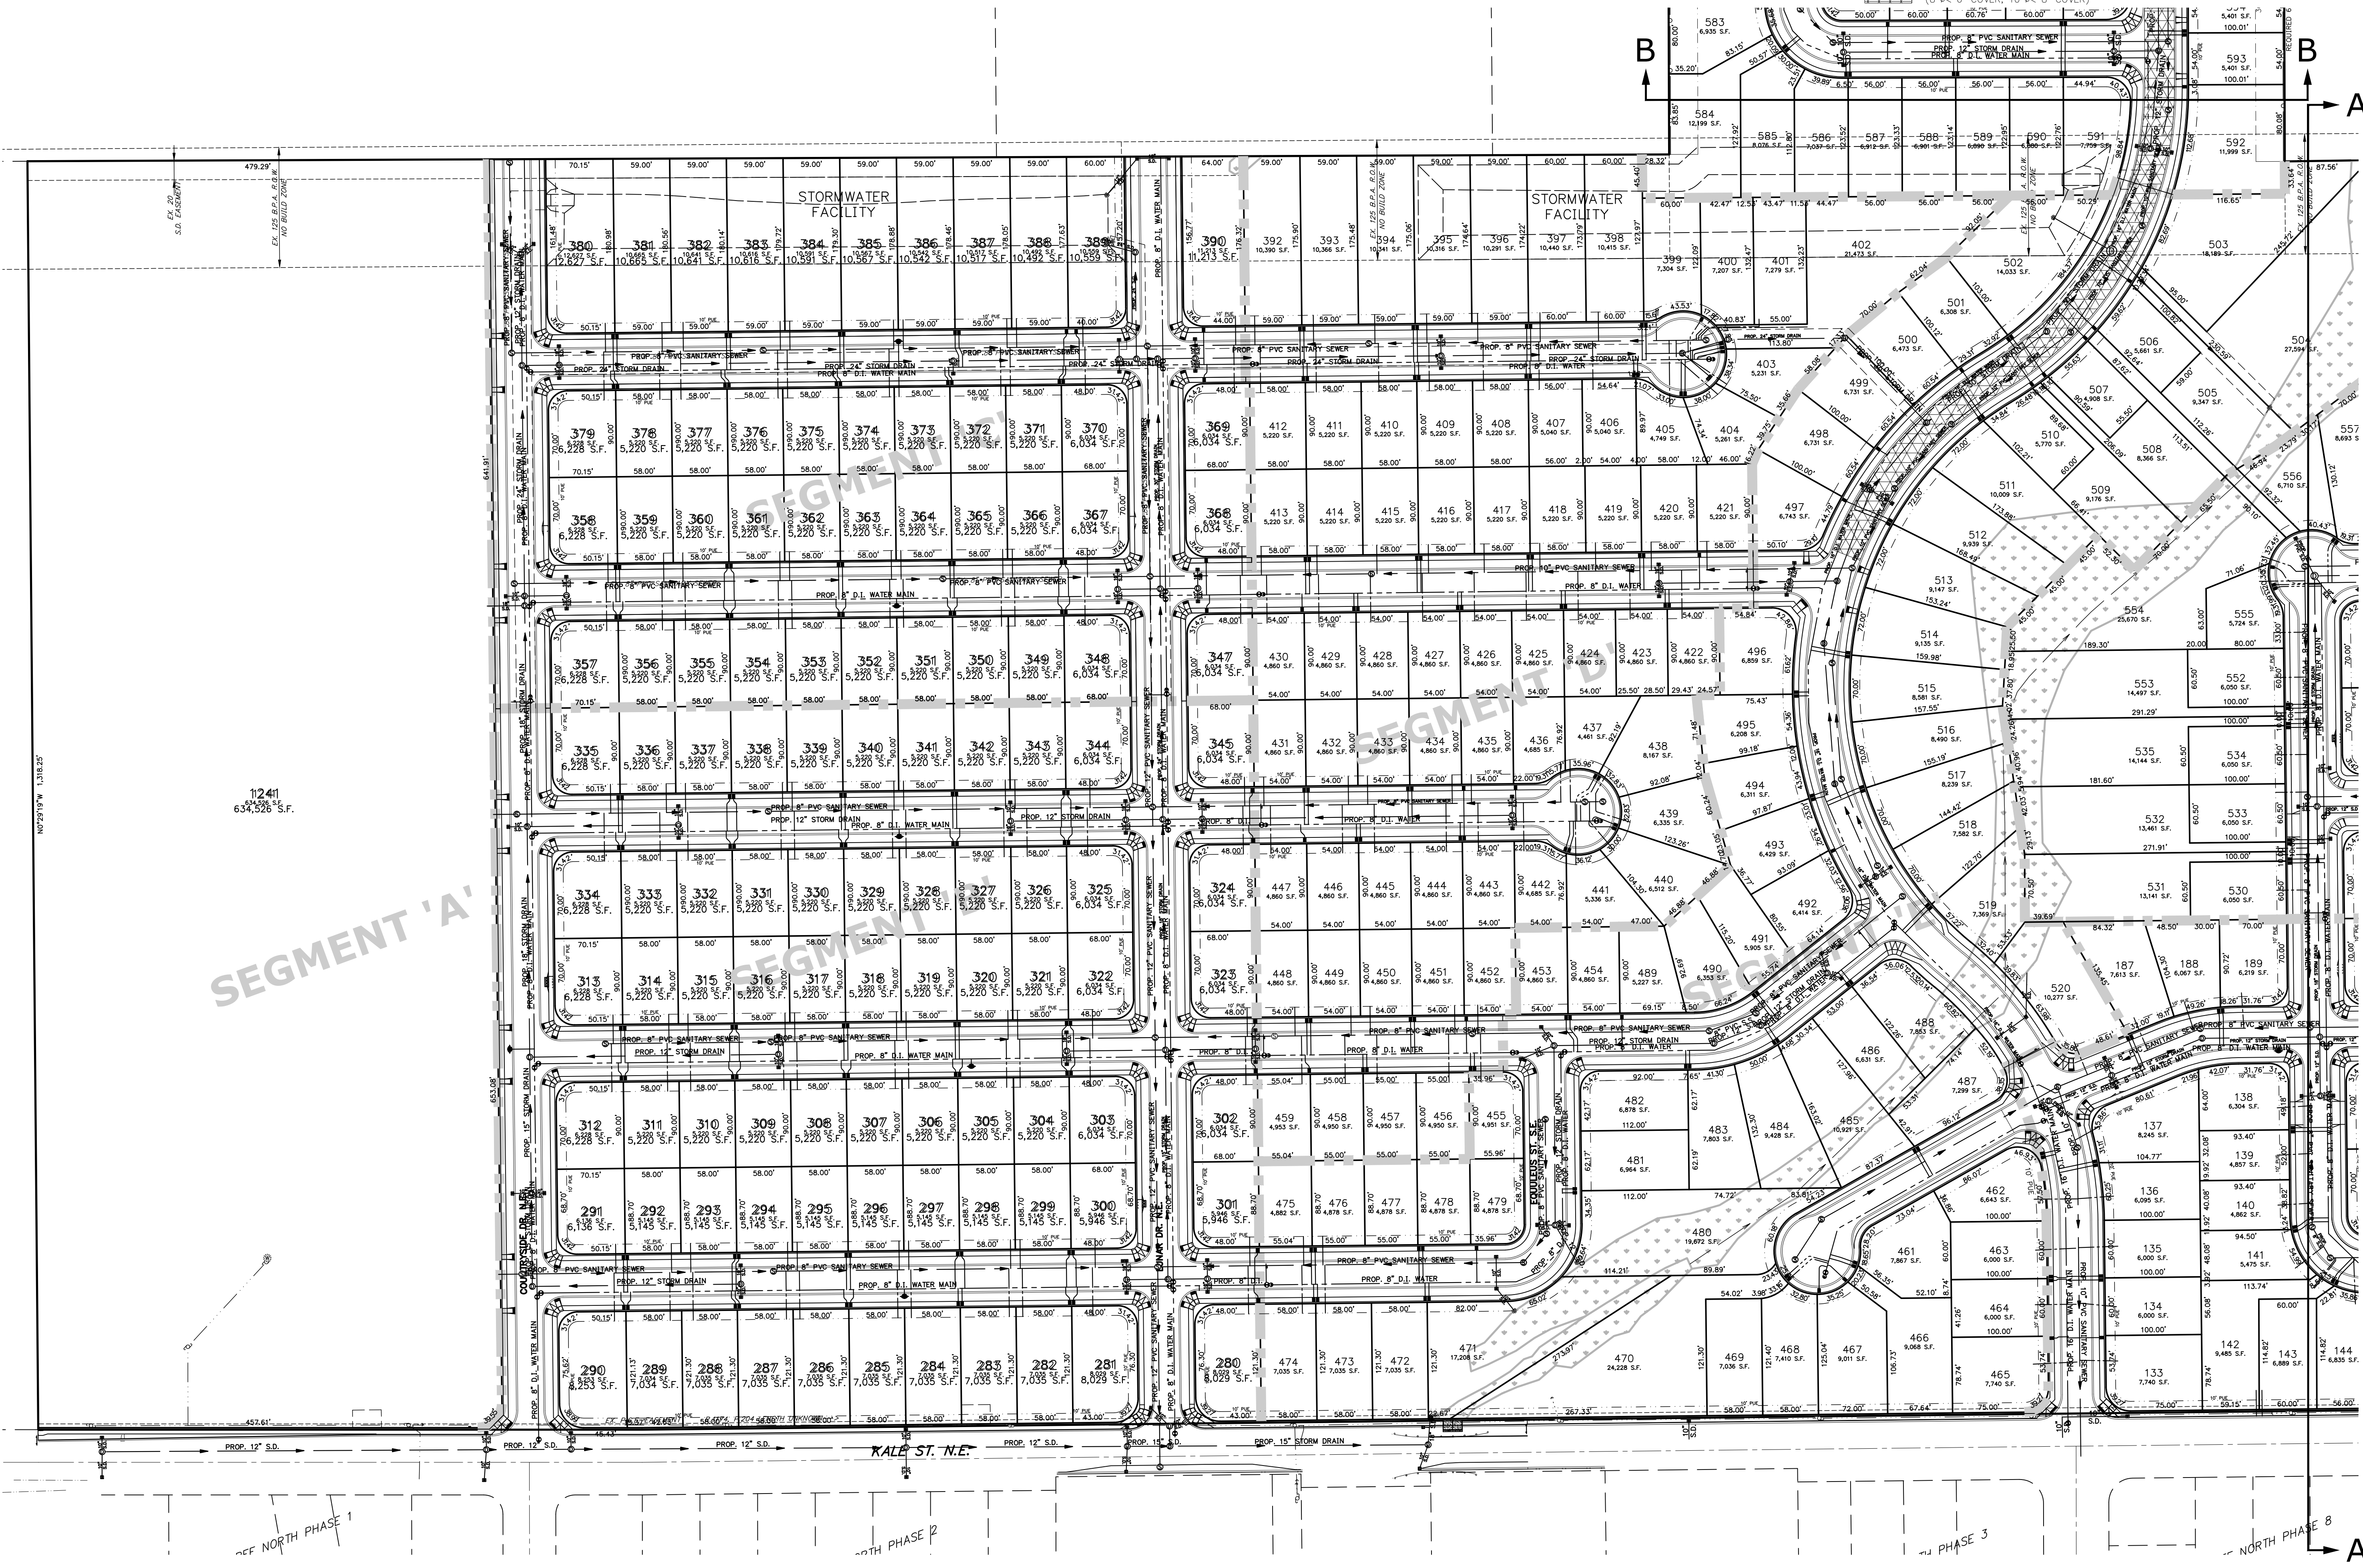

**9550 S.E. CLACKAMAS Rd.
CLACKAMAS, OREGON 97015**

NORTHSTAR

SEC. 32, T. 6 S., R. 2 W., W.M.
CITY OF SALEM
MARION COUNTY, OREGON

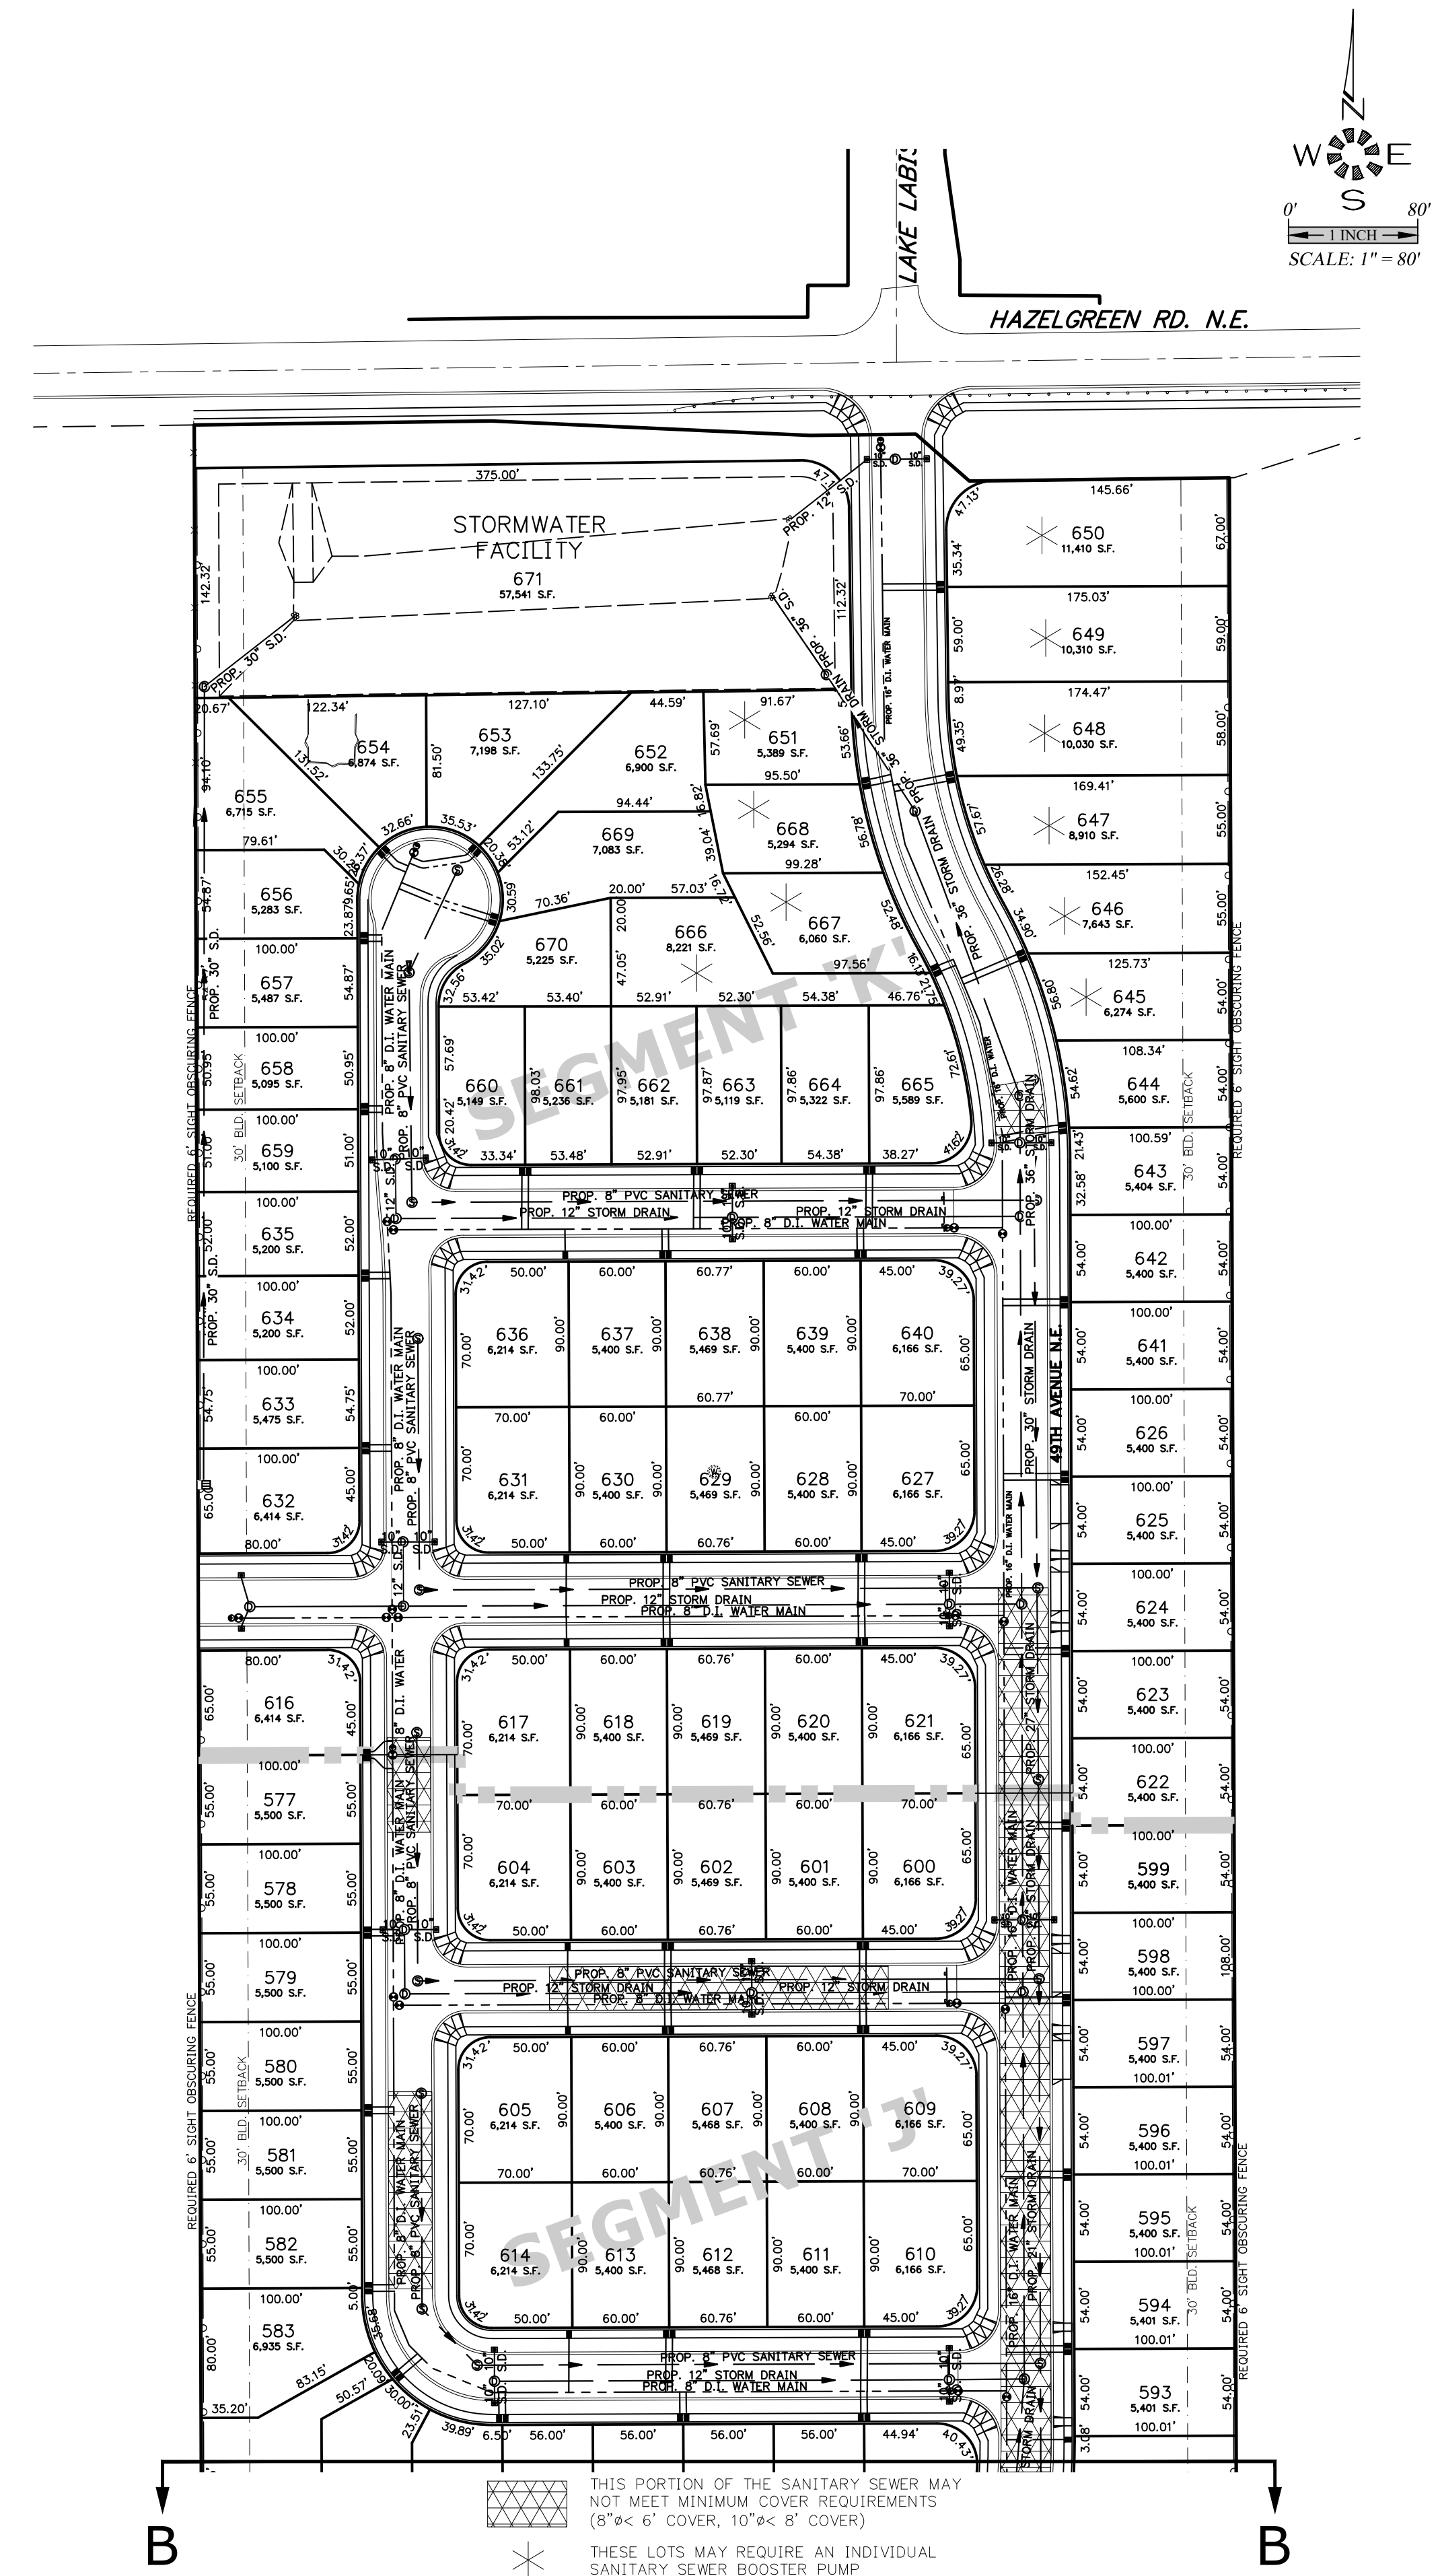

MULTI/TECH
ENGINEERING SERVICES, INC.

1155 13TH ST. S.E. SALEM, OR. 97302
PH. (503) 363 - 9227 FAX (503) 364-1260
www.mtengineering.net office@mtengineering.net

UTILITY PLAN

PROPOSED MODIFICATION

NOT FOR
CONSTRUCTION
UNLESS STAMPED
APPROVED HERE

NO CHANGES, MODIFICATIONS OR REPRODUCTIONS TO BE MADE TO THESE DRAWINGS WITHOUT WRITTEN AUTHORIZATION FROM THE DESIGN ENGINEER.

DIMENSIONS & NOTES TAKE PRECEDENCE OVER GRAPHICAL REPRESENTATION.

Design: M.D.G.
Drawn: C.F.S.
ProjMgr: J.J.G.
Date: FEB. 2019
Scale: AS SHOWN
As-Built:



EXPIRES: 06-30-2019

OB # 6610

7 of 7