


# COBURN GRAND VIEW ESTATES

T. 8 S., R. 3 W., W.M.  
SEC. 11D Tax Lots 100, 200, 400 & 601  
SEC. 12b Tax Lot 1600  
CITY OF SALEM,  
MARION COUNTY, OREGON


Owner / Developer:

**WESTWOOD HOMES LLC**

12700 NW CORNELL RD.  
PORTLAND, OREGON 97229

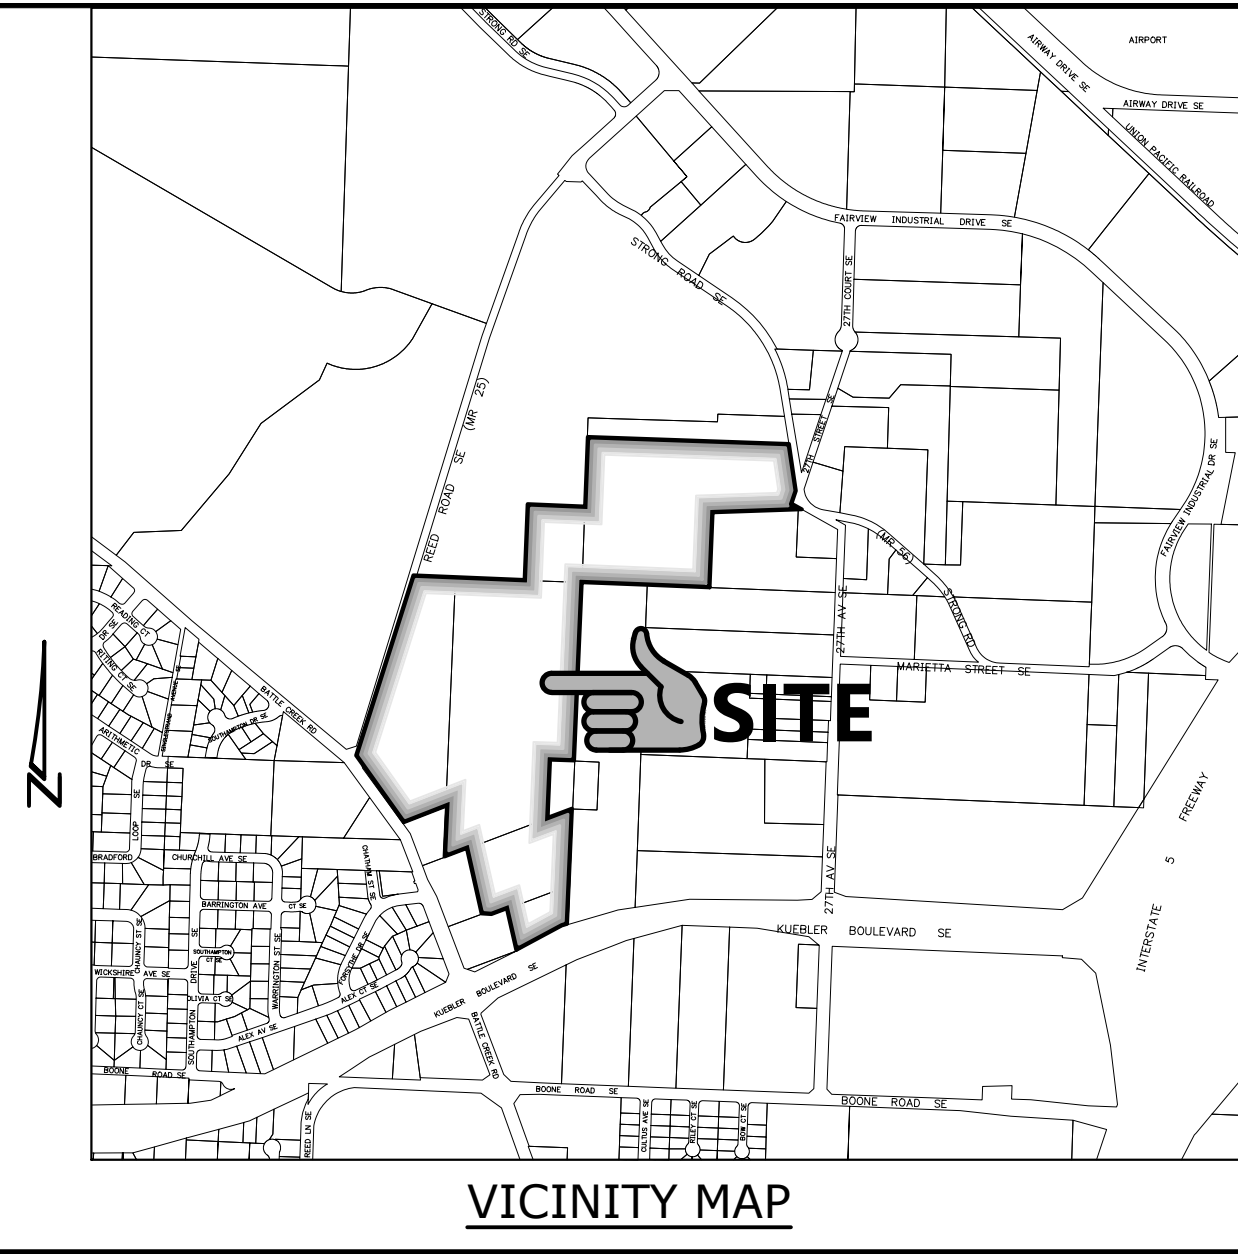

VICINITY MAP

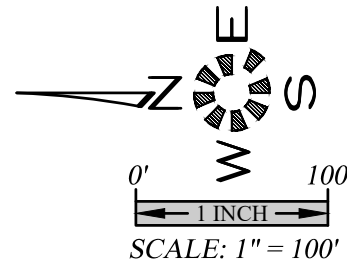

ENGINEERING SERVICES, INC.  
1155 13th ST. S.E. SALEM, OR. 97302  
PH. (503) 363-9227 FAX (503) 364-1260  
WWW.MULTITECHENGINEERING.COM

COVER SHEET

COBURN GRAND VIEW ESTATES

PARCEL SIZE:  
DEVELOPABLE AREA — 52.796 Ac.

NUMBER OF UNITS — 222  
DENSITY — 4.20 UNITS/AC.  
LARGEST — 92,734 S.F.  
SMALLEST — 4,397 S.F.  
AVERAGE — 6,561 S.F.

EXISTING ZONE — RA

UTILITIES:  
CABLE — COMCAST  
POWER — P.G.E.  
PHONE — CENTURY LINK  
GAS — N.W. NATURAL  
STORM DRAIN,  
SANITARY SEWER,  
WATER — CITY OF SALEM

LOT COUNT BY SECTION  
SECTION A B C D E F G H I J K  
PARCELS 26 17 17 25 19 15 23 25 23 17 15


THIS AREA TO BE PLATTED BY  
PARTITION PLAT CURRENTLY  
IN LAND USE REVIEW

## PRELIMINARY SHEET INDEX

- |      |                            |                   |
|------|----------------------------|-------------------|
| P101 | COVER SHEET                |                   |
| P102 | EXISTING CONDITIONS PLAN   |                   |
| P201 | SITE PLAN / UTILITY PLAN   | NORTH             |
| P202 | SITE PLAN / UTILITY PLAN   | CENTRAL           |
| P203 | SITE PLAN / UTILITY PLAN   | SOUTH             |
| P204 | SLOPE EXCEPTION AREAS      |                   |
| P301 | TREE CONSERVATION PLAN     | NORTH             |
| P302 | TREE CONSERVATION PLAN     | CENTRAL           |
| P303 | TREE CONSERVATION PLAN     | SOUTH             |
| P401 | PUBLIC STREET IMPROVEMENTS | A AV. & B ST.     |
| P402 | PUBLIC STREET IMPROVEMENTS | C ST.             |
| P403 | PUBLIC STREET IMPROVEMENTS | E AV. & D ST.     |
| P404 | PUBLIC STREET IMPROVEMENTS | G ST.             |
| P405 | PUBLIC STREET IMPROVEMENTS | H ST. & I AV.     |
| P406 | PUBLIC STREET IMPROVEMENTS | J AV.             |
| P407 | PUBLIC STREET IMPROVEMENTS | K ST. & E. ACCESS |
| P408 | PUBLIC STREET IMPROVEMENTS | M ST.             |
| P409 | PUBLIC STREET IMPROVEMENTS | N ST.             |
| P410 | PUBLIC STREET IMPROVEMENTS | S. ACCESS & O ST. |
| P411 | PUBLIC STREET IMPROVEMENTS | P AV. & Q AV.     |

NO CHANGES, MODIFICATIONS  
OR REPRODUCTIONS TO BE  
MADE TO THESE DRAWINGS  
WITHOUT WRITTEN  
AUTHORIZATION FROM THE  
DESIGN ENGINEER.  
DIMENSIONS & NOTES TAKE  
PRECEDENCE OVER  
GRAPHICAL REPRESENTATION.


Design: M.D.G.  
Drawn: P.H.S.  
Checked: J.L.G.  
Date: JUNE 2018  
Scale: AS SHOWN

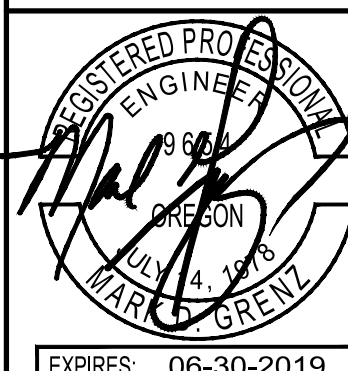

EXPIRES 06-30-2019  
JOB # 6234

**P101**



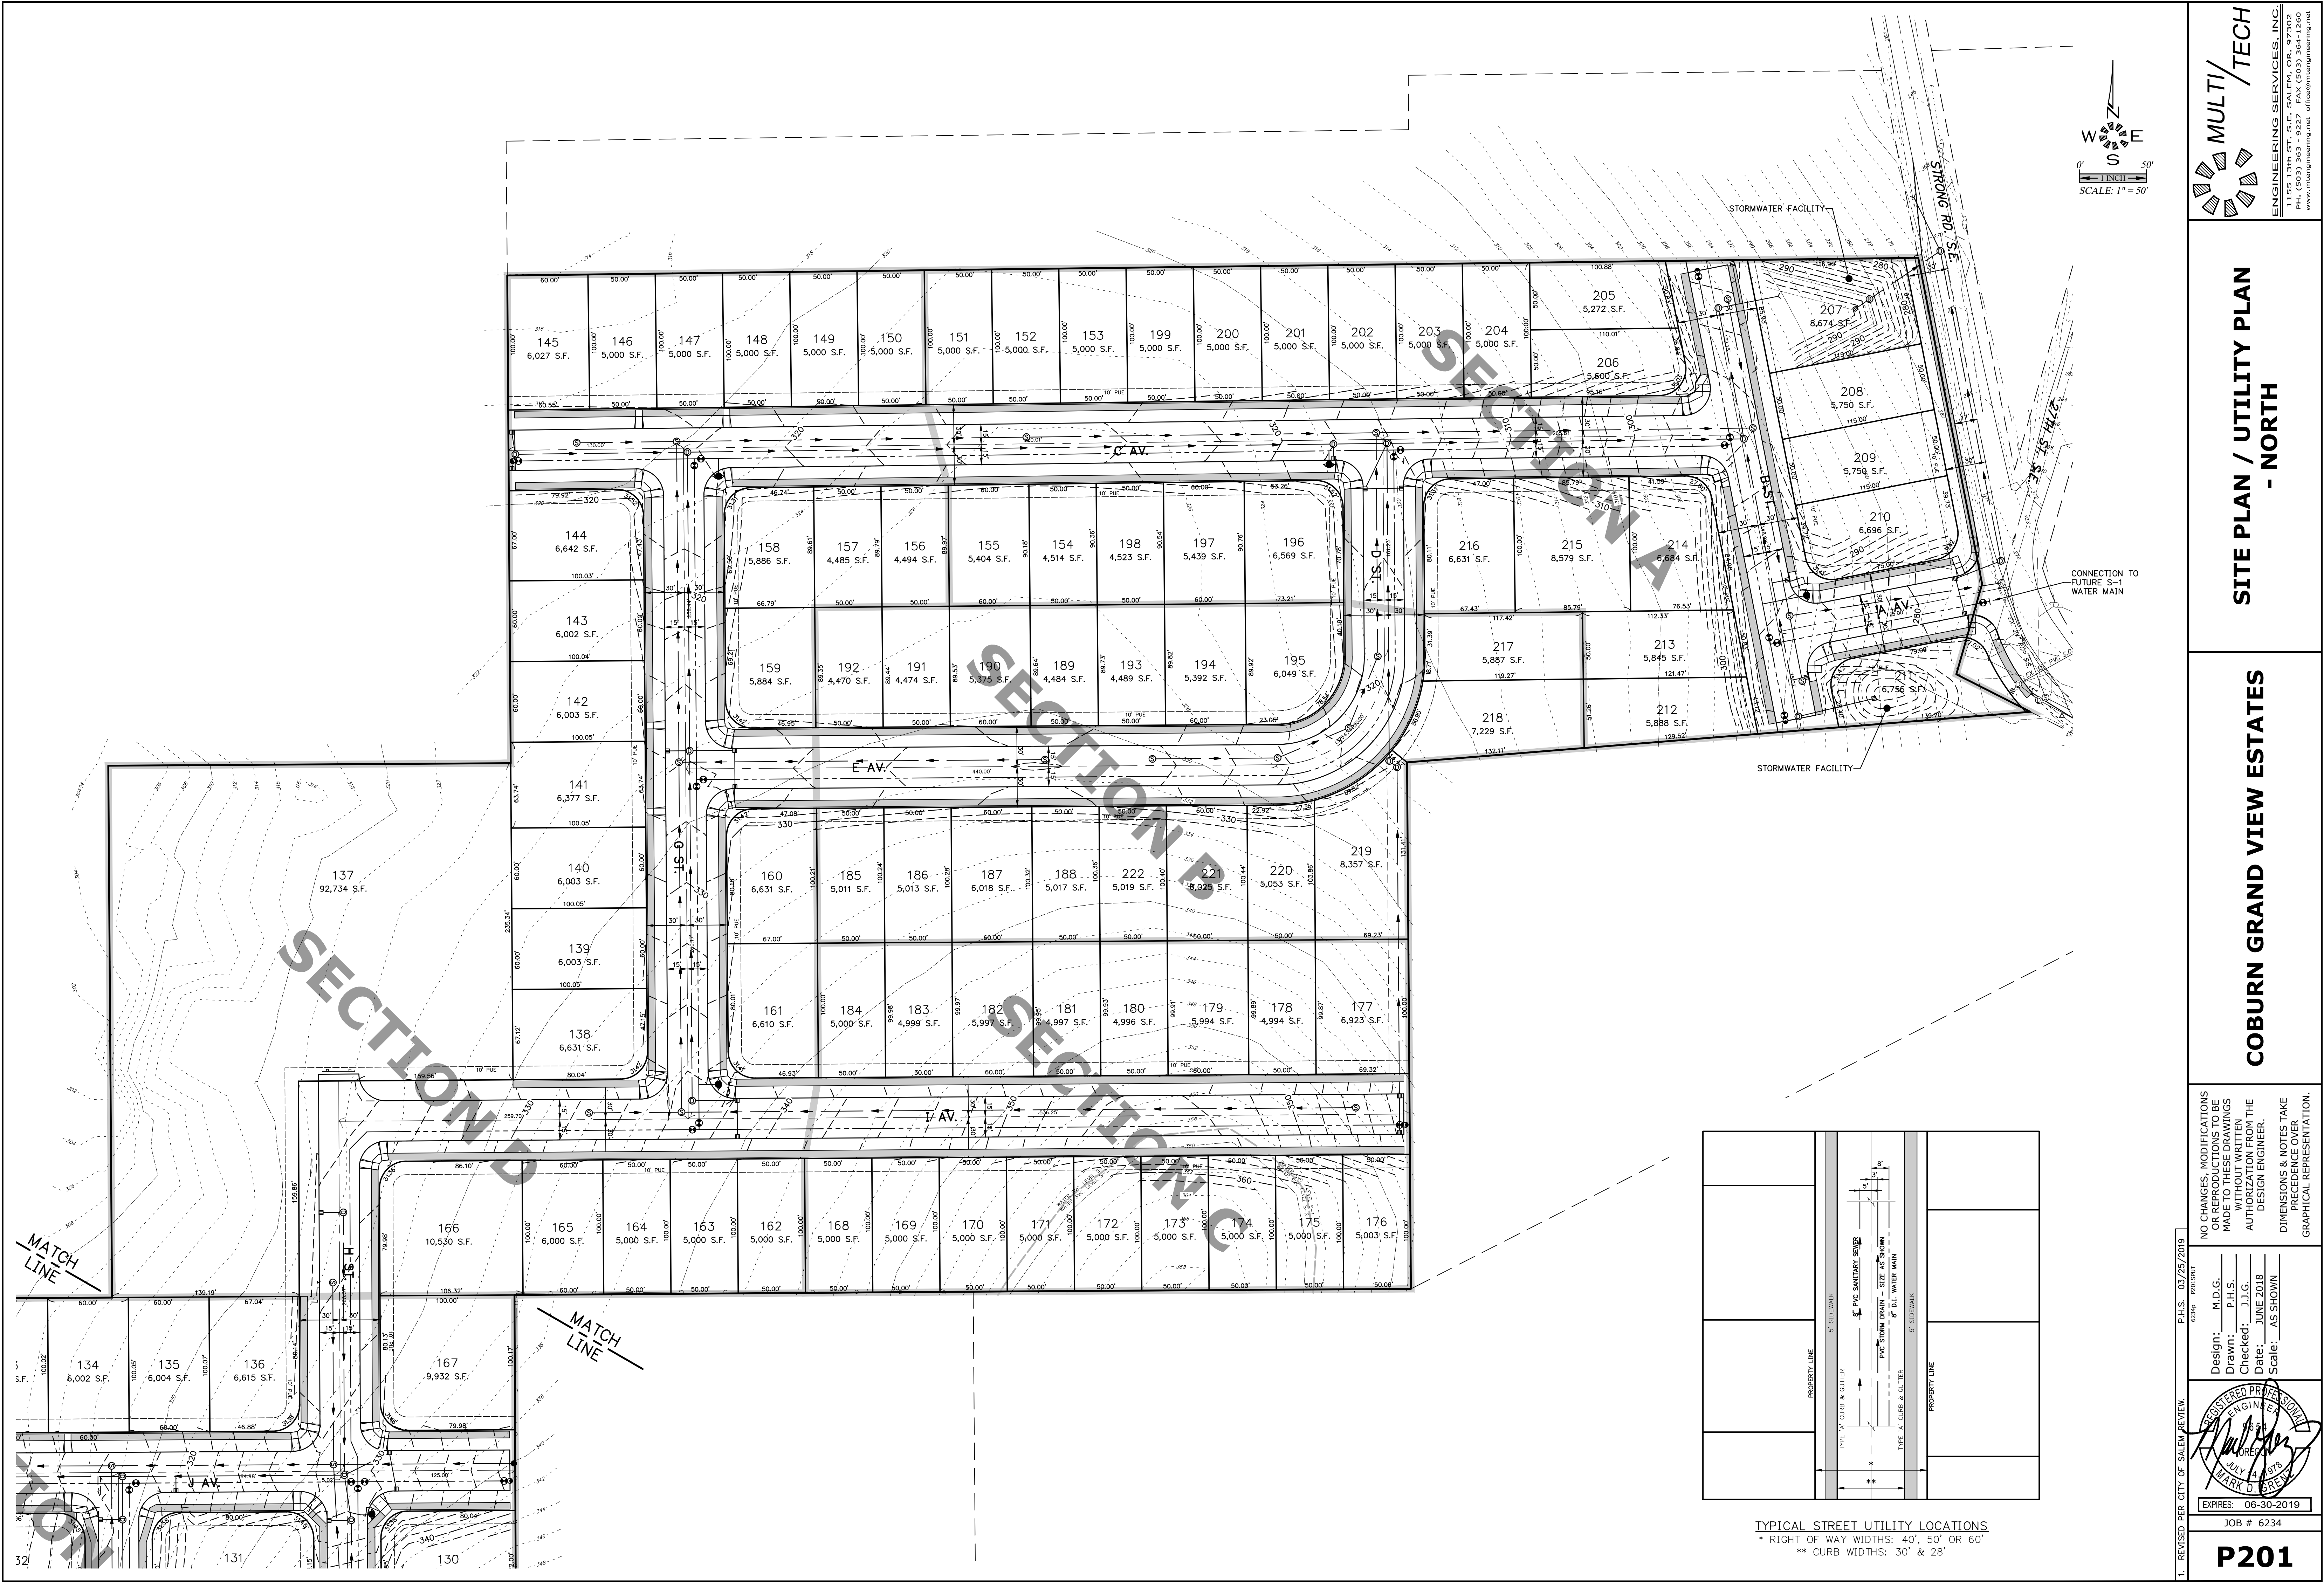

**SITE PLAN / UTILITY PLAN  
- NORTH**

**COBURN GRAND VIEW ESTATES**

NO CHANGES, MODIFICATIONS  
OR REPRODUCTIONS TO BE  
MADE TO THESE DRAWINGS  
WITHOUT WRITTEN  
AUTHORIZATION FROM THE  
DESIGN ENGINEER.  
DIMENSIONS & NOTES TAKE  
PRECEDENCE OVER  
GRAPHICAL REPRESENTATION.


REVISIONS PER CITY OF SALEM REVIEW

|          |           |
|----------|-----------|
| Design:  | M.D.G.    |
| Drawn:   | P.H.S.    |
| Checked: | J.L.G.    |
| Date:    | JUNE 2018 |
| Scale:   | AS SHOWN  |


REGISTERED PROFESSIONAL ENGINEER  
JULY 4, 1978  
MARK D. BREW  
EXPIRES: 06-30-2019



J:\8300-6289\0234-ReedRoad\Draw\18\6234.dwg, P022P01, 4/25/2019 11:58:08 PM, PBounders

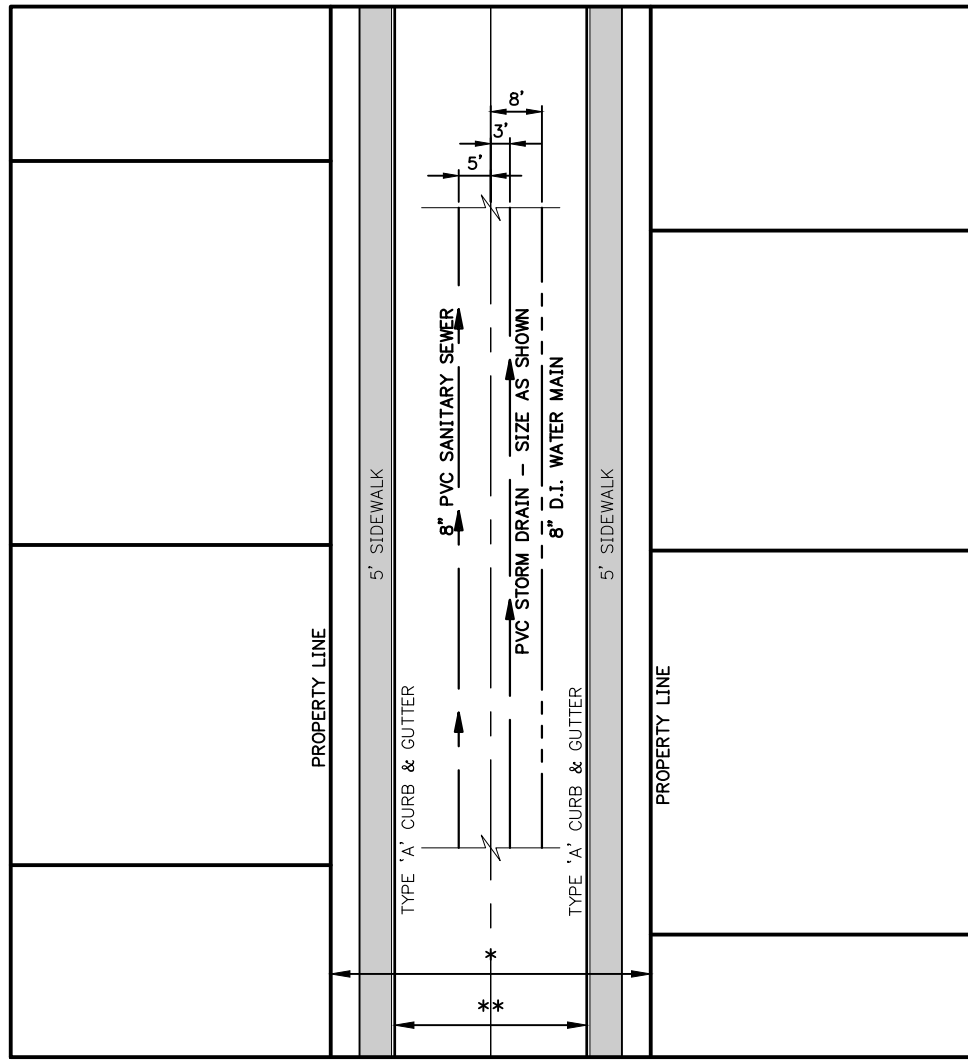

TYPICAL STREET UTILITY LOCATIONS  
\* RIGHT OF WAY WIDTHS: 40', 50' OR 60'  
\*\* CURB WIDTHS: 30' & 28'

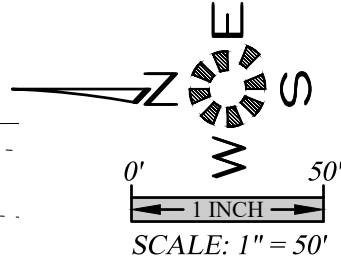

SITE PLAN / UTILITY PLAN  
- CENTRAL

COBURN GRAND VIEW ESTATES

NO CHANGES, MODIFICATIONS  
OR REPRODUCTIONS TO BE  
MADE TO THESE DRAWINGS  
WITHOUT WRITTEN  
AUTHORIZATION FROM THE  
DESIGN ENGINEER.  
DIMENSIONS & NOTES TAKE  
PRECEDENCE OVER  
GRAPHICAL REPRESENTATION.

1. REVISED PER CITY OF SALEM REVIEW. P.H.S. 03/25/2019 5:39P P022P01


|          |           |
|----------|-----------|
| Design:  | M.D.G.    |
| Drawn:   | P.H.S.    |
| Checked: | J.J.G.    |
| Date:    | JUNE 2018 |
| Scale:   | AS SHOWN  |

REGISTERED PROFESSIONAL ENGINEER  
JULY 14, 1978  
MARK D. GRENZ  
EXPIRES: 06-30-2019  
JOB # 6234







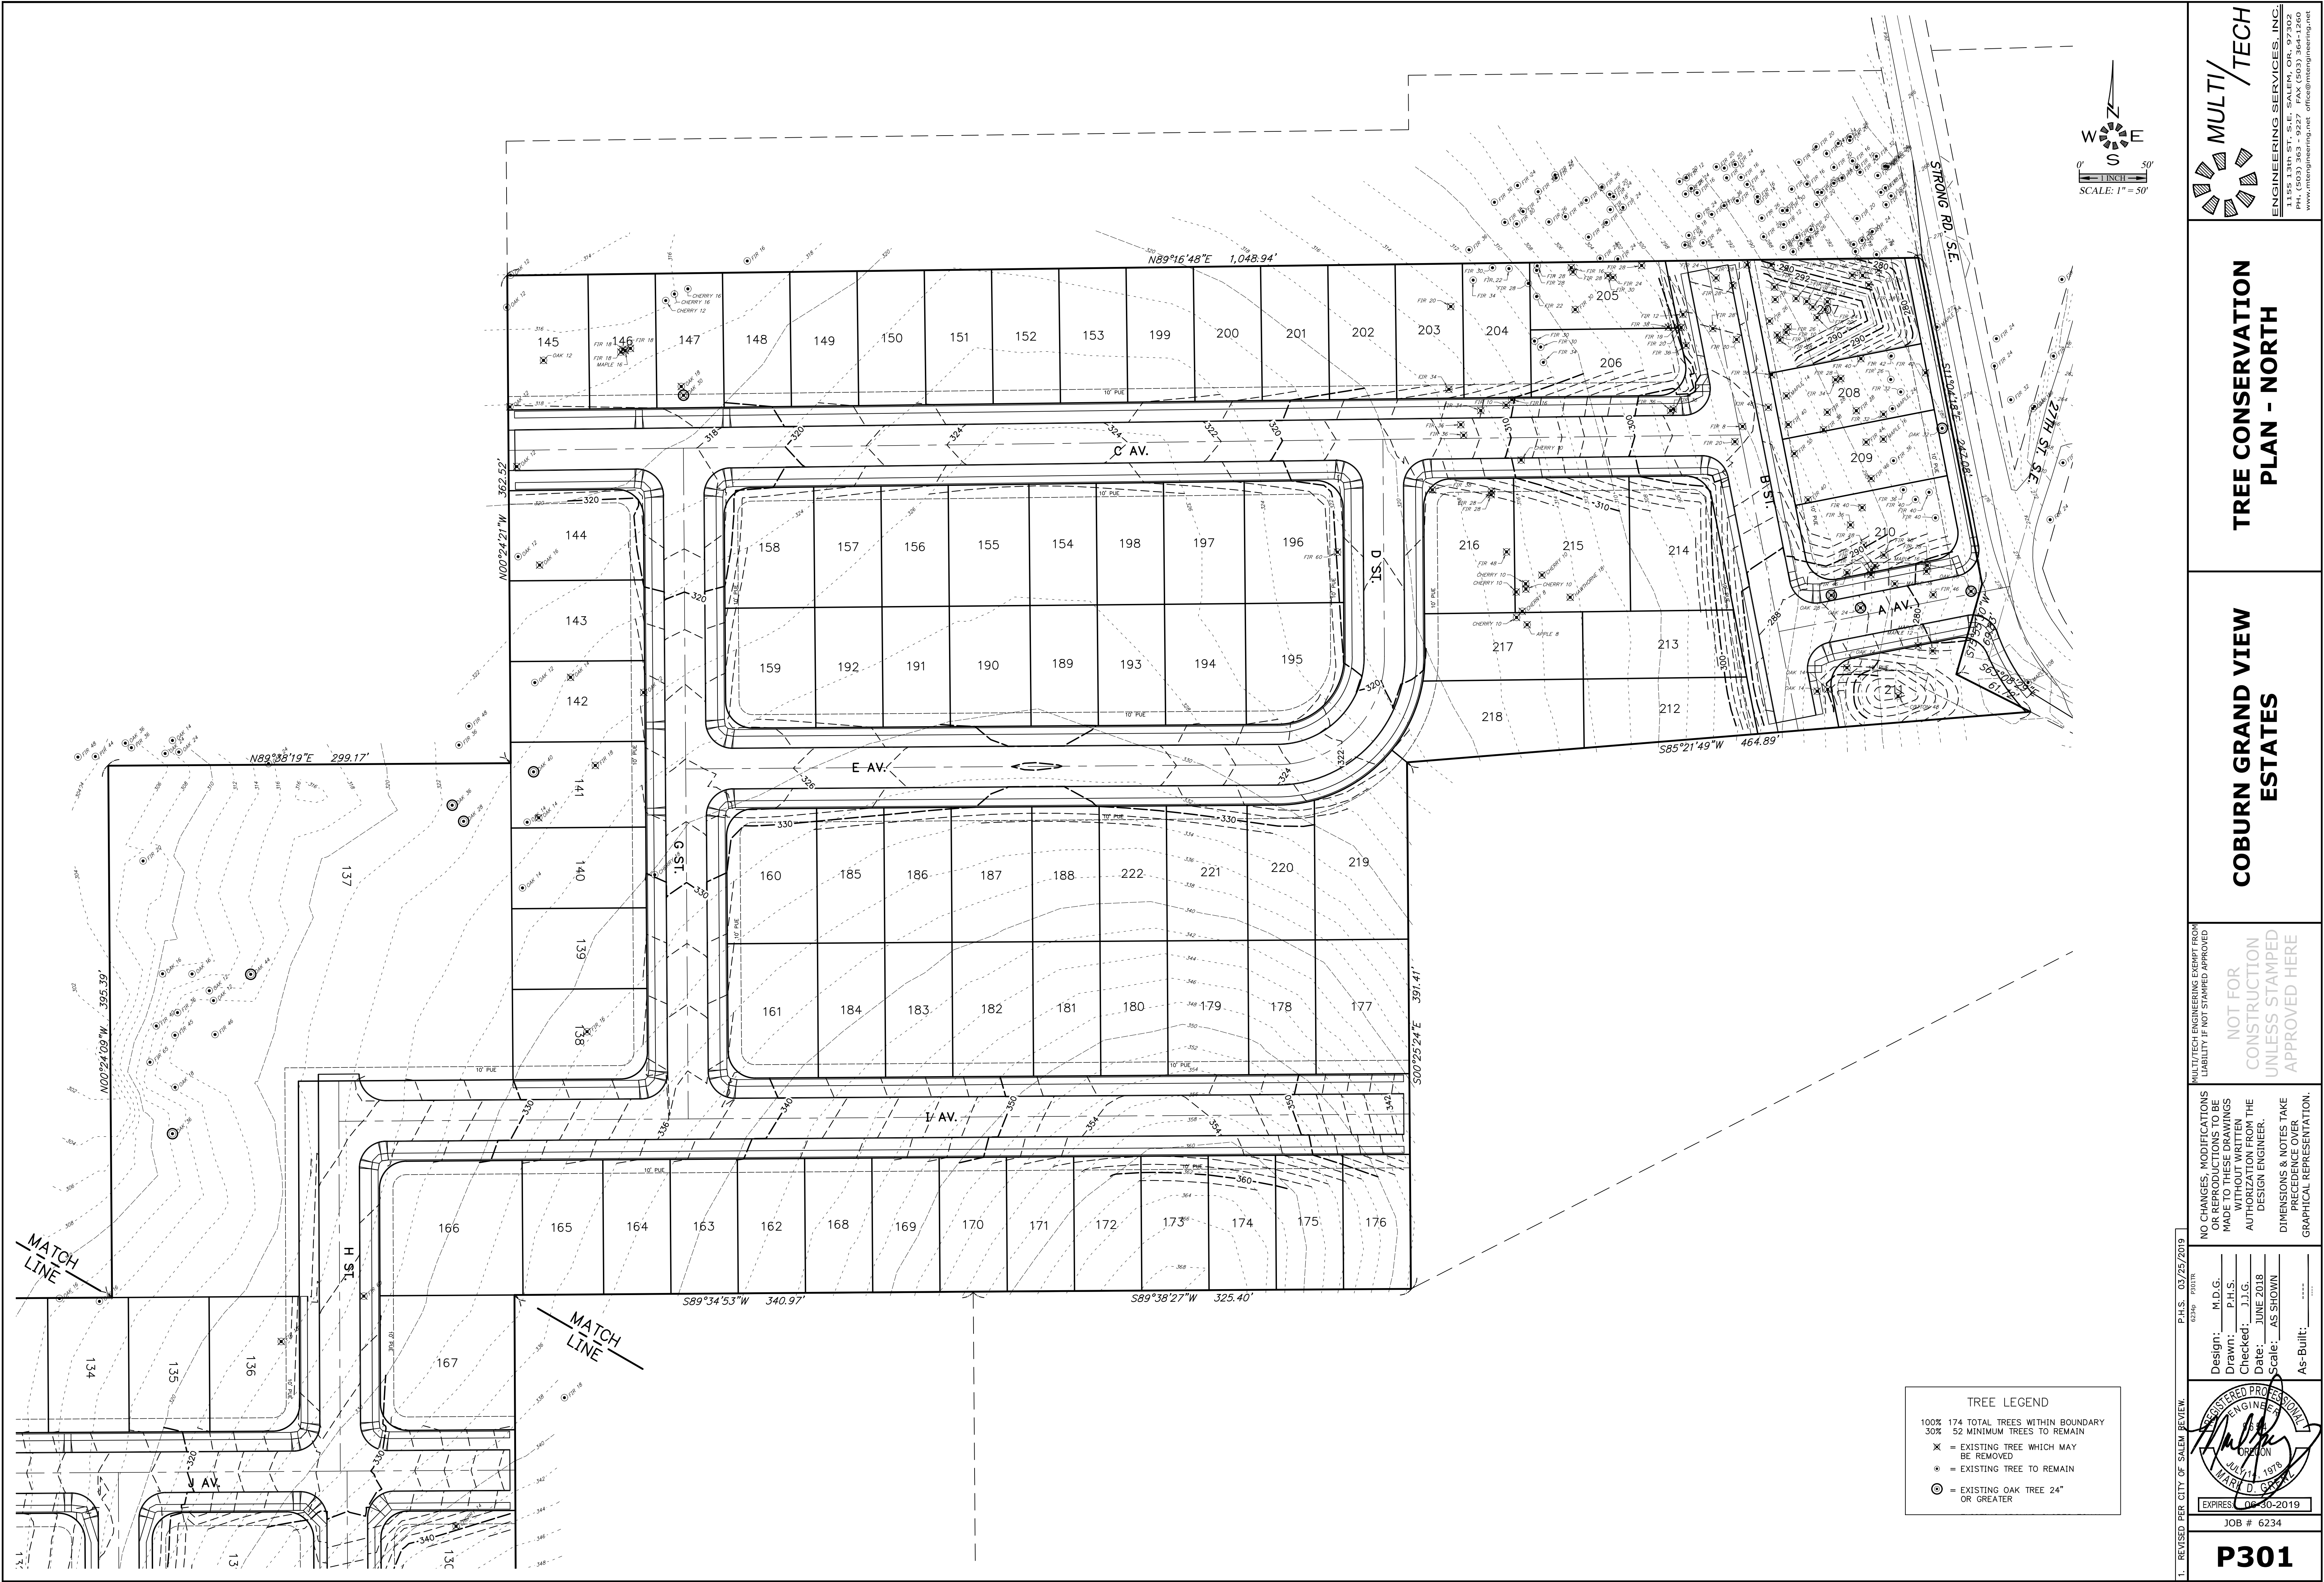

TREE CONSERVATION  
PLAN - NORTH

COBURN GRAND VIEW  
ESTATES


NOT FOR  
CONSTRUCTION  
UNLESS STAMPED  
APPROVED HERE

NO CHANGES, MODIFICATIONS  
OR REPRODUCTIONS TO BE  
MADE TO THESE DRAWINGS  
WITHOUT WRITTEN  
AUTHORIZATION FROM THE  
DESIGN ENGINEER.  
DIMENSIONS & NOTES TAKE  
PRECEDENCE OVER  
GRAPHICAL REPRESENTATION.

Design: M.D.G.  
Drawn: P.H.S.  
Checked: J.L.G.  
Date: JUNE 2018  
Scale: AS SHOWN  
As-Built: \_\_\_\_\_

REGISTERED PROFESSIONAL  
ENGINEER  
JULY 14, 1978  
WALTER D. GARDNER  
EXPIRES: 06-30-2019  
JOB # 6234



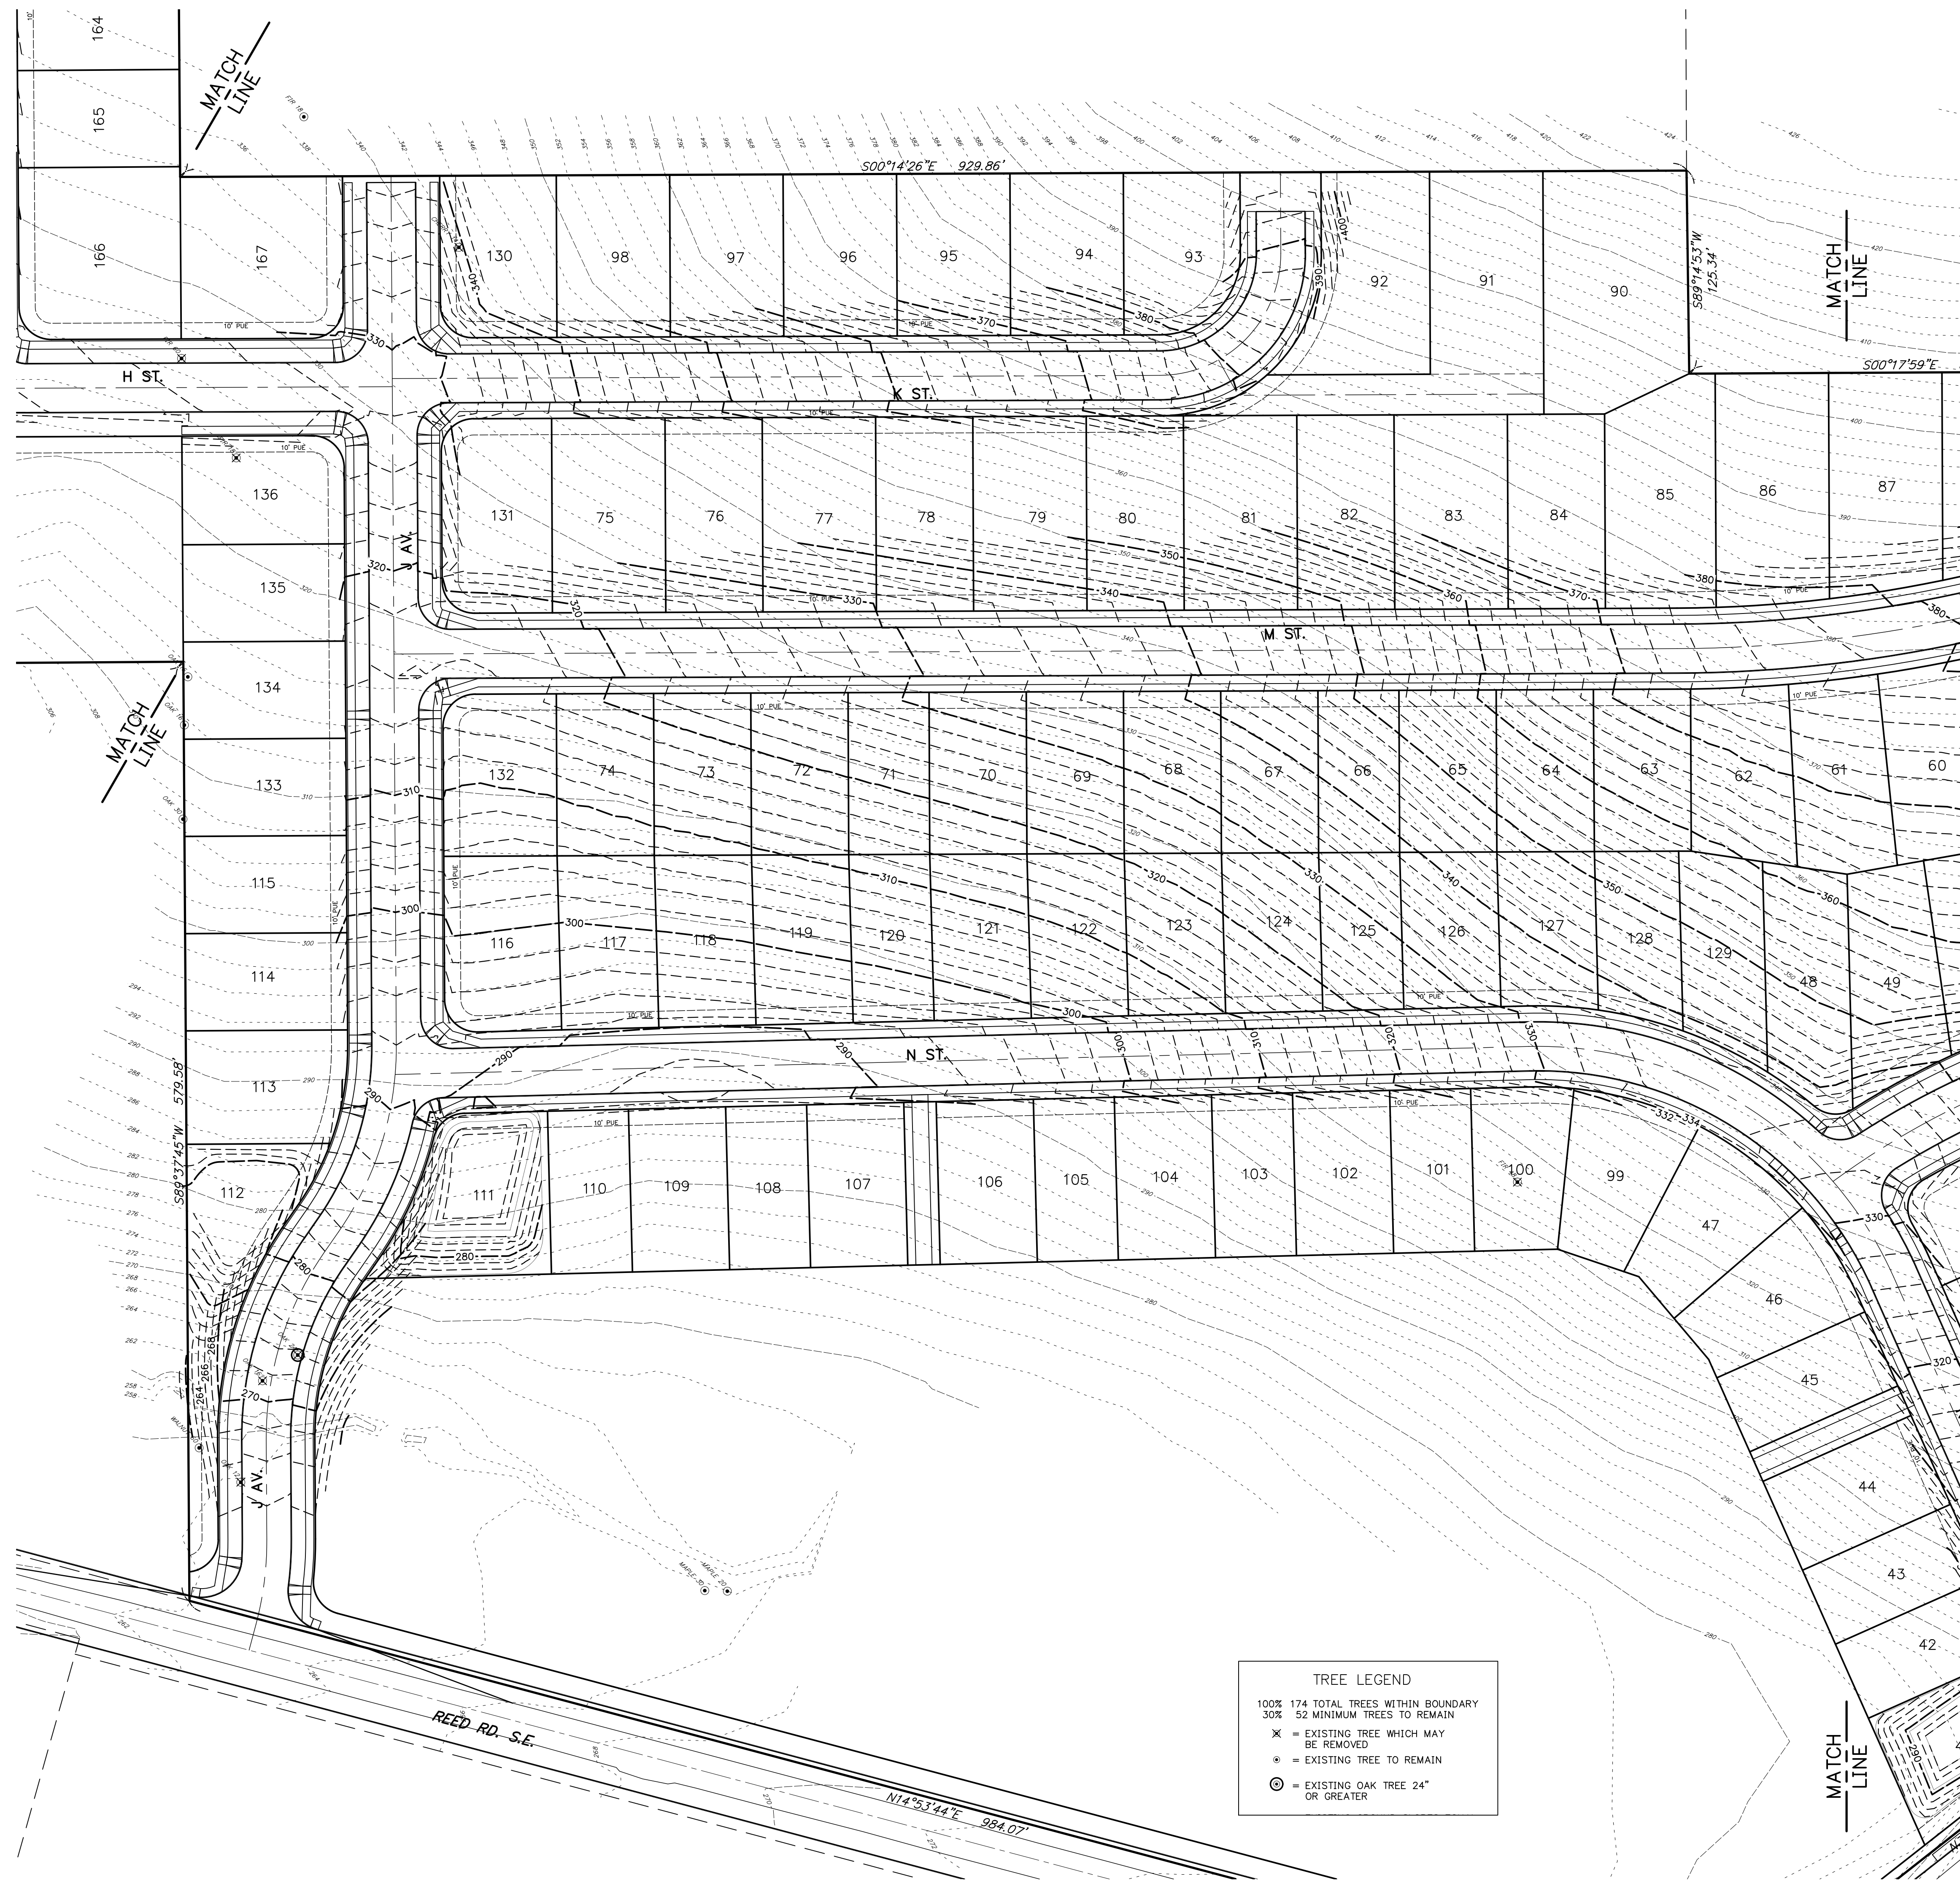

|                          |                                     |   |                        |
|--------------------------|-------------------------------------|---|------------------------|
| PER CITY OF SALEM REVIEW | P.H.S. 03/25/2019R<br>6234p 190201R | Design: M.D.G.<br>Drawn: P.H.S.<br>Checked: J.J.G.<br>Date: June 2018<br>Scale: AS SHOWN<br>As-Built: | NO<br>M<br>A<br>D<br>G |
|                          |                                     |   |                        |
| EXPIRES: 06-30-2019      |                                     |   |                        |
| JOB # 6234               |                                     |   |                        |

NOT FOR  
CONSTRUCTION  
UNLESS STAMPED  
APPROVED HERE

# COBURN GRAND VIEW ESTATES

**TREE CONSERVATION  
PLAN - CENTRAL**



J:\6300-6229\6229\6234-Resubmittal\Draw - 1\6234.dwg, P303TR, 4/9/2019 1:58:30 PM, P303m



**TREE LEGEND**

100% 174 TOTAL TREES WITHIN BOUNDARY  
30% 52 MINIMUM TREES TO REMAIN

- ✕ = EXISTING TREE WHICH MAY BE REMOVED
- ⊙ = EXISTING TREE TO REMAIN
- ⊙ = EXISTING OAK TREE 24" OR GREATER

1. REVISED PER CITY OF SALEM REVIEW. P.H.S. - 03/25/2019 6234P - 200305

|           |           |
|-----------|-----------|
| Design:   | M.D.G.    |
| Drawn:    | P.H.S.    |
| Checked:  | J.J.G.    |
| Date:     | JUNE 2018 |
| Scale:    | AS SHOWN  |
| As-Built: | ----      |

REGISTERED PROFESSIONAL ENGINEER  
MARK D. GREEN  
JUL 14 1978  
EXPIRES: 06-30-2019  
JOB # 6234

**MULTI/TECH**

ENGINEERING SERVICES, INC.  
1155 13th ST., S.E. SALEM, OR. 97302  
PH. (503) 363-9227 FAX (503) 364-1260  
WWW.MULTITECHENGINEERING.COM

**COBURN GRAND VIEW ESTATES**


**TREE CONSERVATION PLAN - SOUTH**

NOT FOR CONSTRUCTION UNLESS STAMPED HERE

NO CHANGES, MODIFICATIONS OR REPRODUCTIONS TO BE MADE TO THESE DRAWINGS WITHOUT WRITTEN AUTHORIZATION FROM THE DESIGN ENGINEER. DIMENSIONS & NOTES TAKE PRECEDENCE OVER GRAPHICAL REPRESENTATION.



J:\6300-6234\6234-ReedRoad\Draw\18\6234.dwg, P:04/21/2019 1:38:18 PM, P:summers

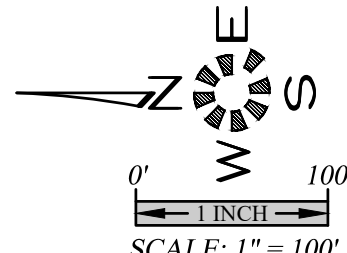

PROPOSED STREET  
SLOPES: 12% TO 15%

SLOPE EXCEPTION AREAS

COBURN GRAND VIEW ESTATES

NO CHANGES, MODIFICATIONS  
OR REPRODUCTIONS TO BE  
MADE TO THESE DRAWINGS  
WITHOUT WRITTEN  
AUTHORIZATION FROM THE  
DESIGN ENGINEER.  
DIMENSIONS & NOTES TAKE  
PRECEDENCE OVER  
GRAPHICAL REPRESENTATION.

Design: M.D.G.  
Drawn: P.H.S.  
Checked: J.J.G.  
Date: JUNE 2018  
Scale: AS SHOWN



EXPIRES: 06-30-2019

JOB # 6234