
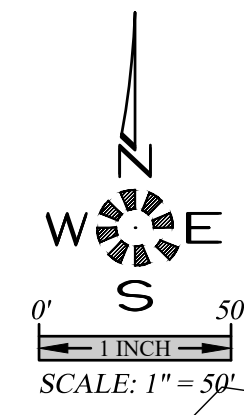


J:\6500-6509\6502-QuoniamenSubdivision\Draw\6502.dwg, P201 SITE, 6/19/2019 11:13:23 PM, P:\sunders

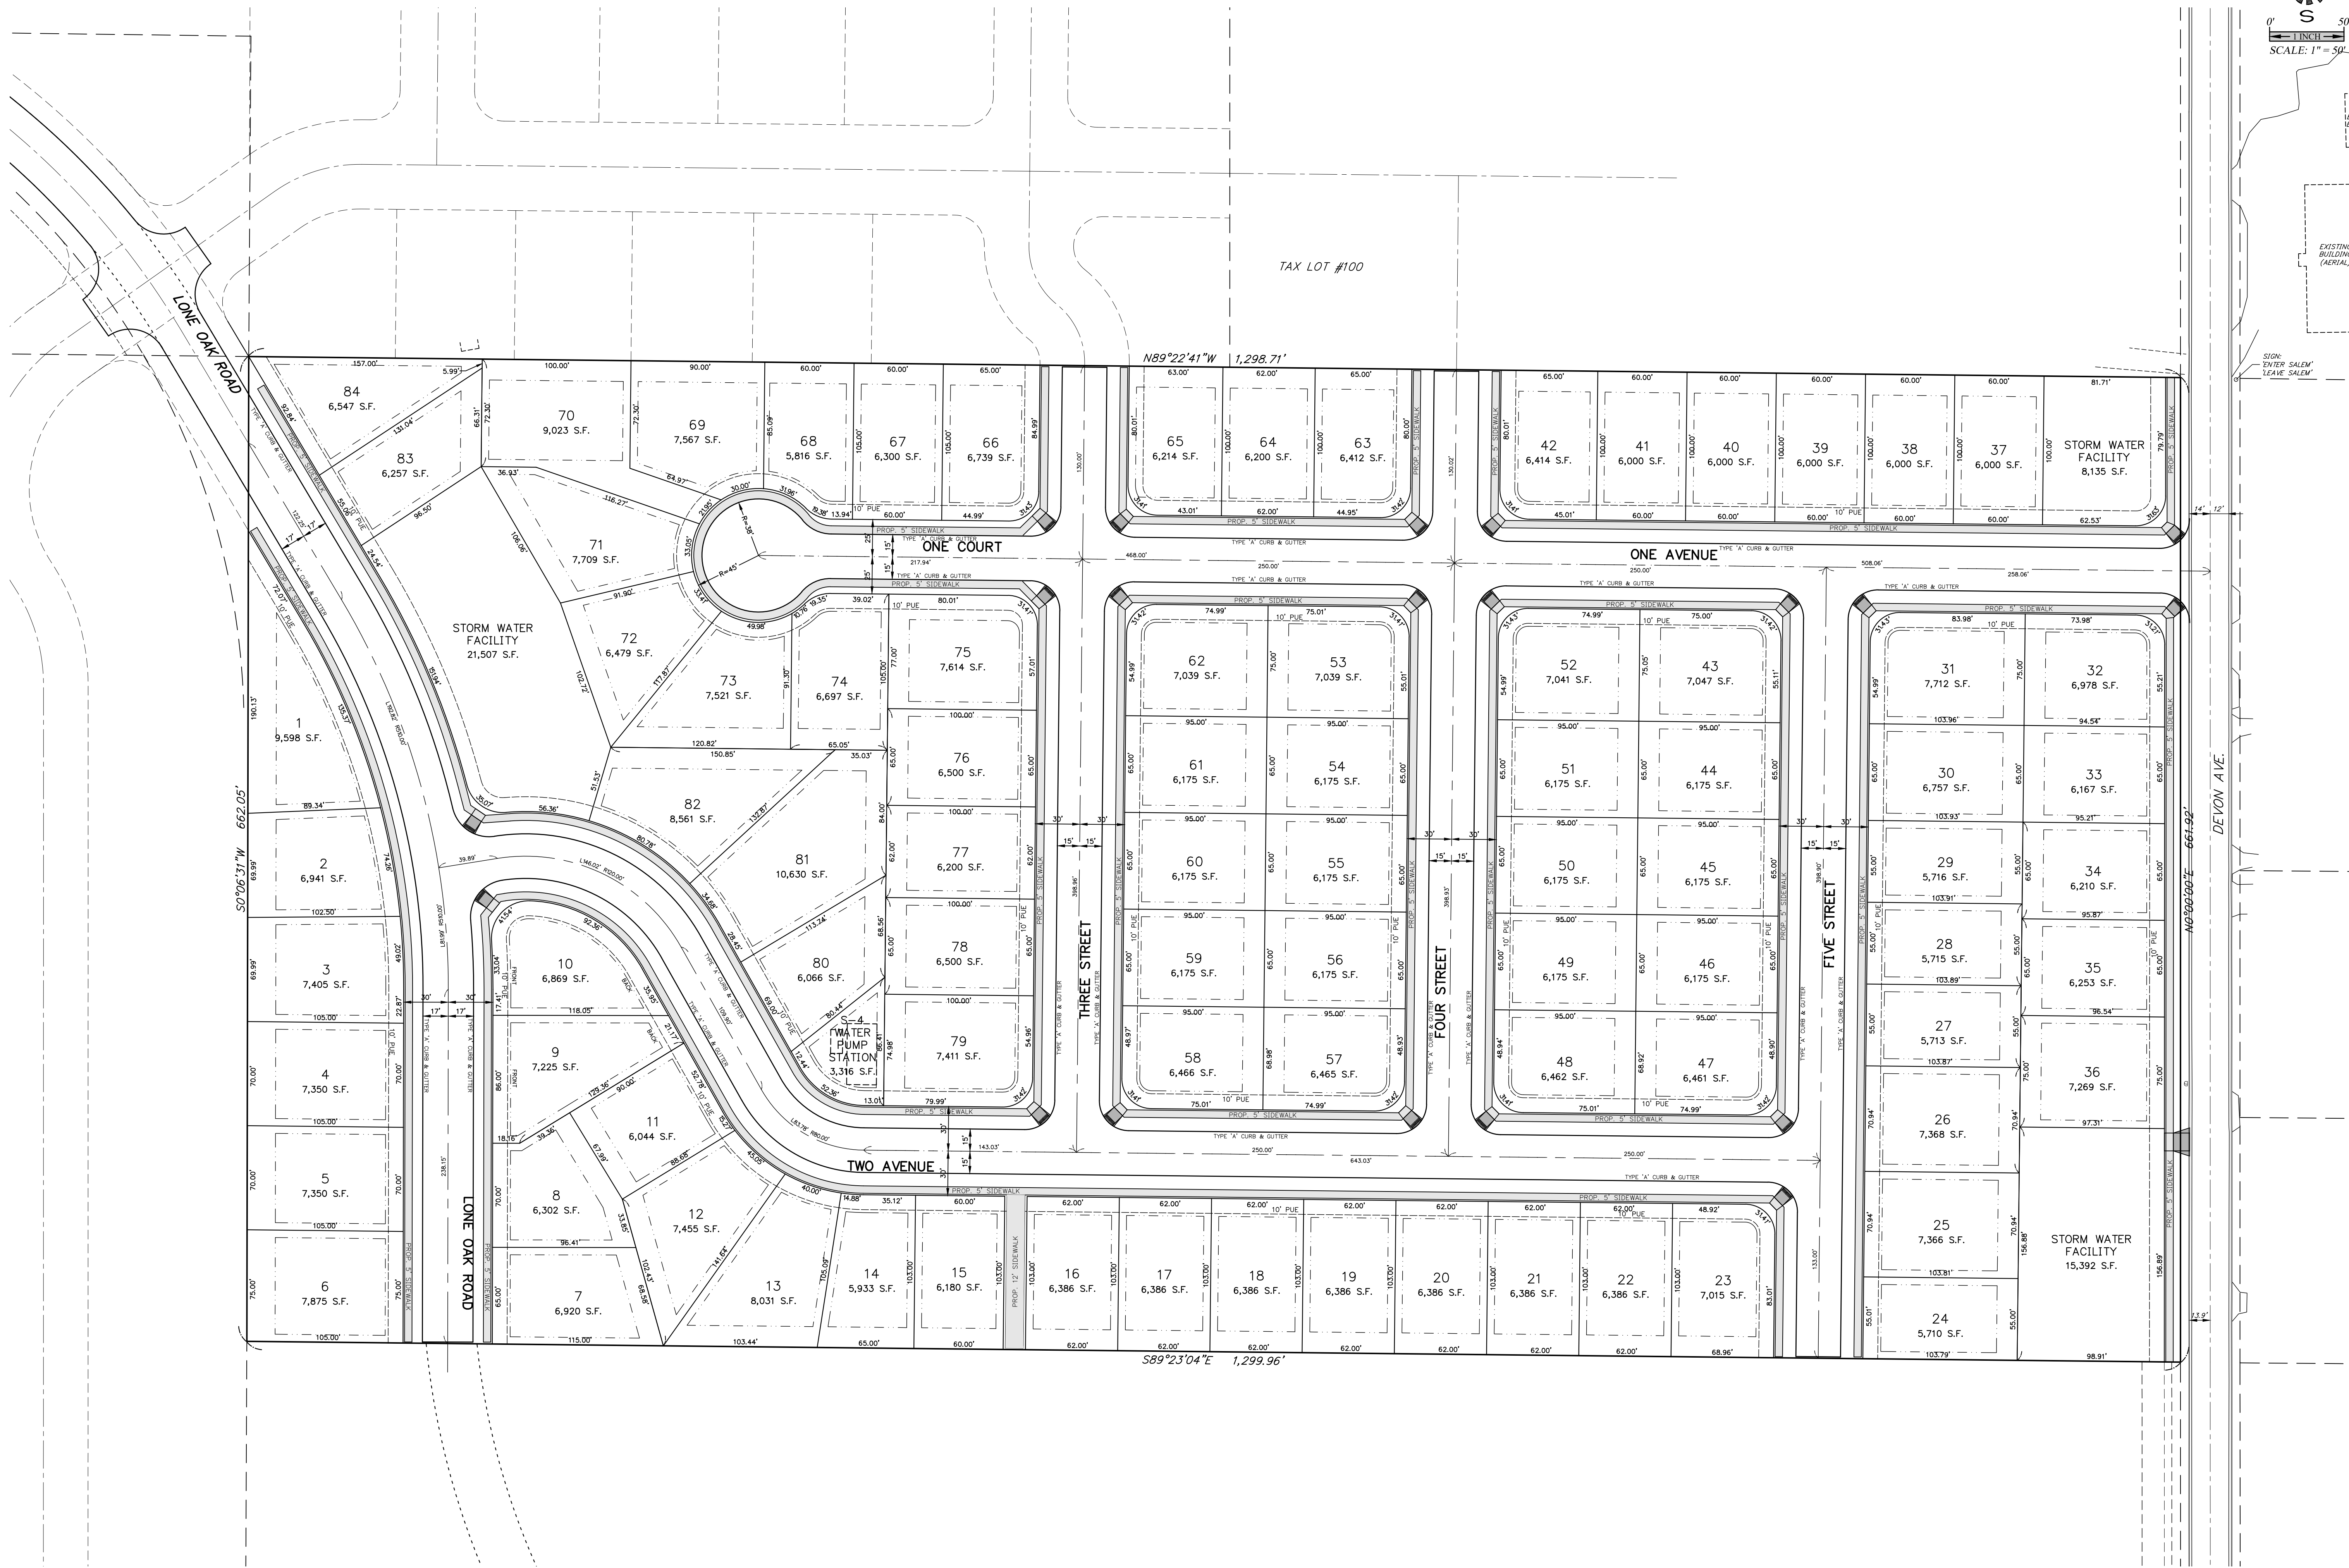

MULTI/TECH

ENGINEERING SERVICES, INC.

1155 13th St. S.E. Salem, OR 97302

PH: (503) 363 - 9227 FAX: (503) 364-1260

www.mtengineering.net office@mtengineering.net

SITE PLAN

DEVON ESTATES

NO CHANGES, MODIFICATIONS OR REPRODUCTIONS TO BE MADE TO THESE DRAWINGS WITHOUT WRITTEN AUTHORIZATION FROM THE DESIGN ENGINEER.

DESIGNER: M.D.G.

DRAWN: P.H.S.

CHECKED: B.M.G.

DATE: NOV. 2017

SCALE: AS SHOWN

REGISTERED PROFESSIONAL ENGINEER

MARK D. GREY

EXPIRES: 06-30-2019

JOB # 6502

P201