


J:\6300-4589 V602-DevonArea\Subdivision\Draw\6502p.dwg, P201 SITE, 6/24/2019 5:14:33 PM, [rsanders

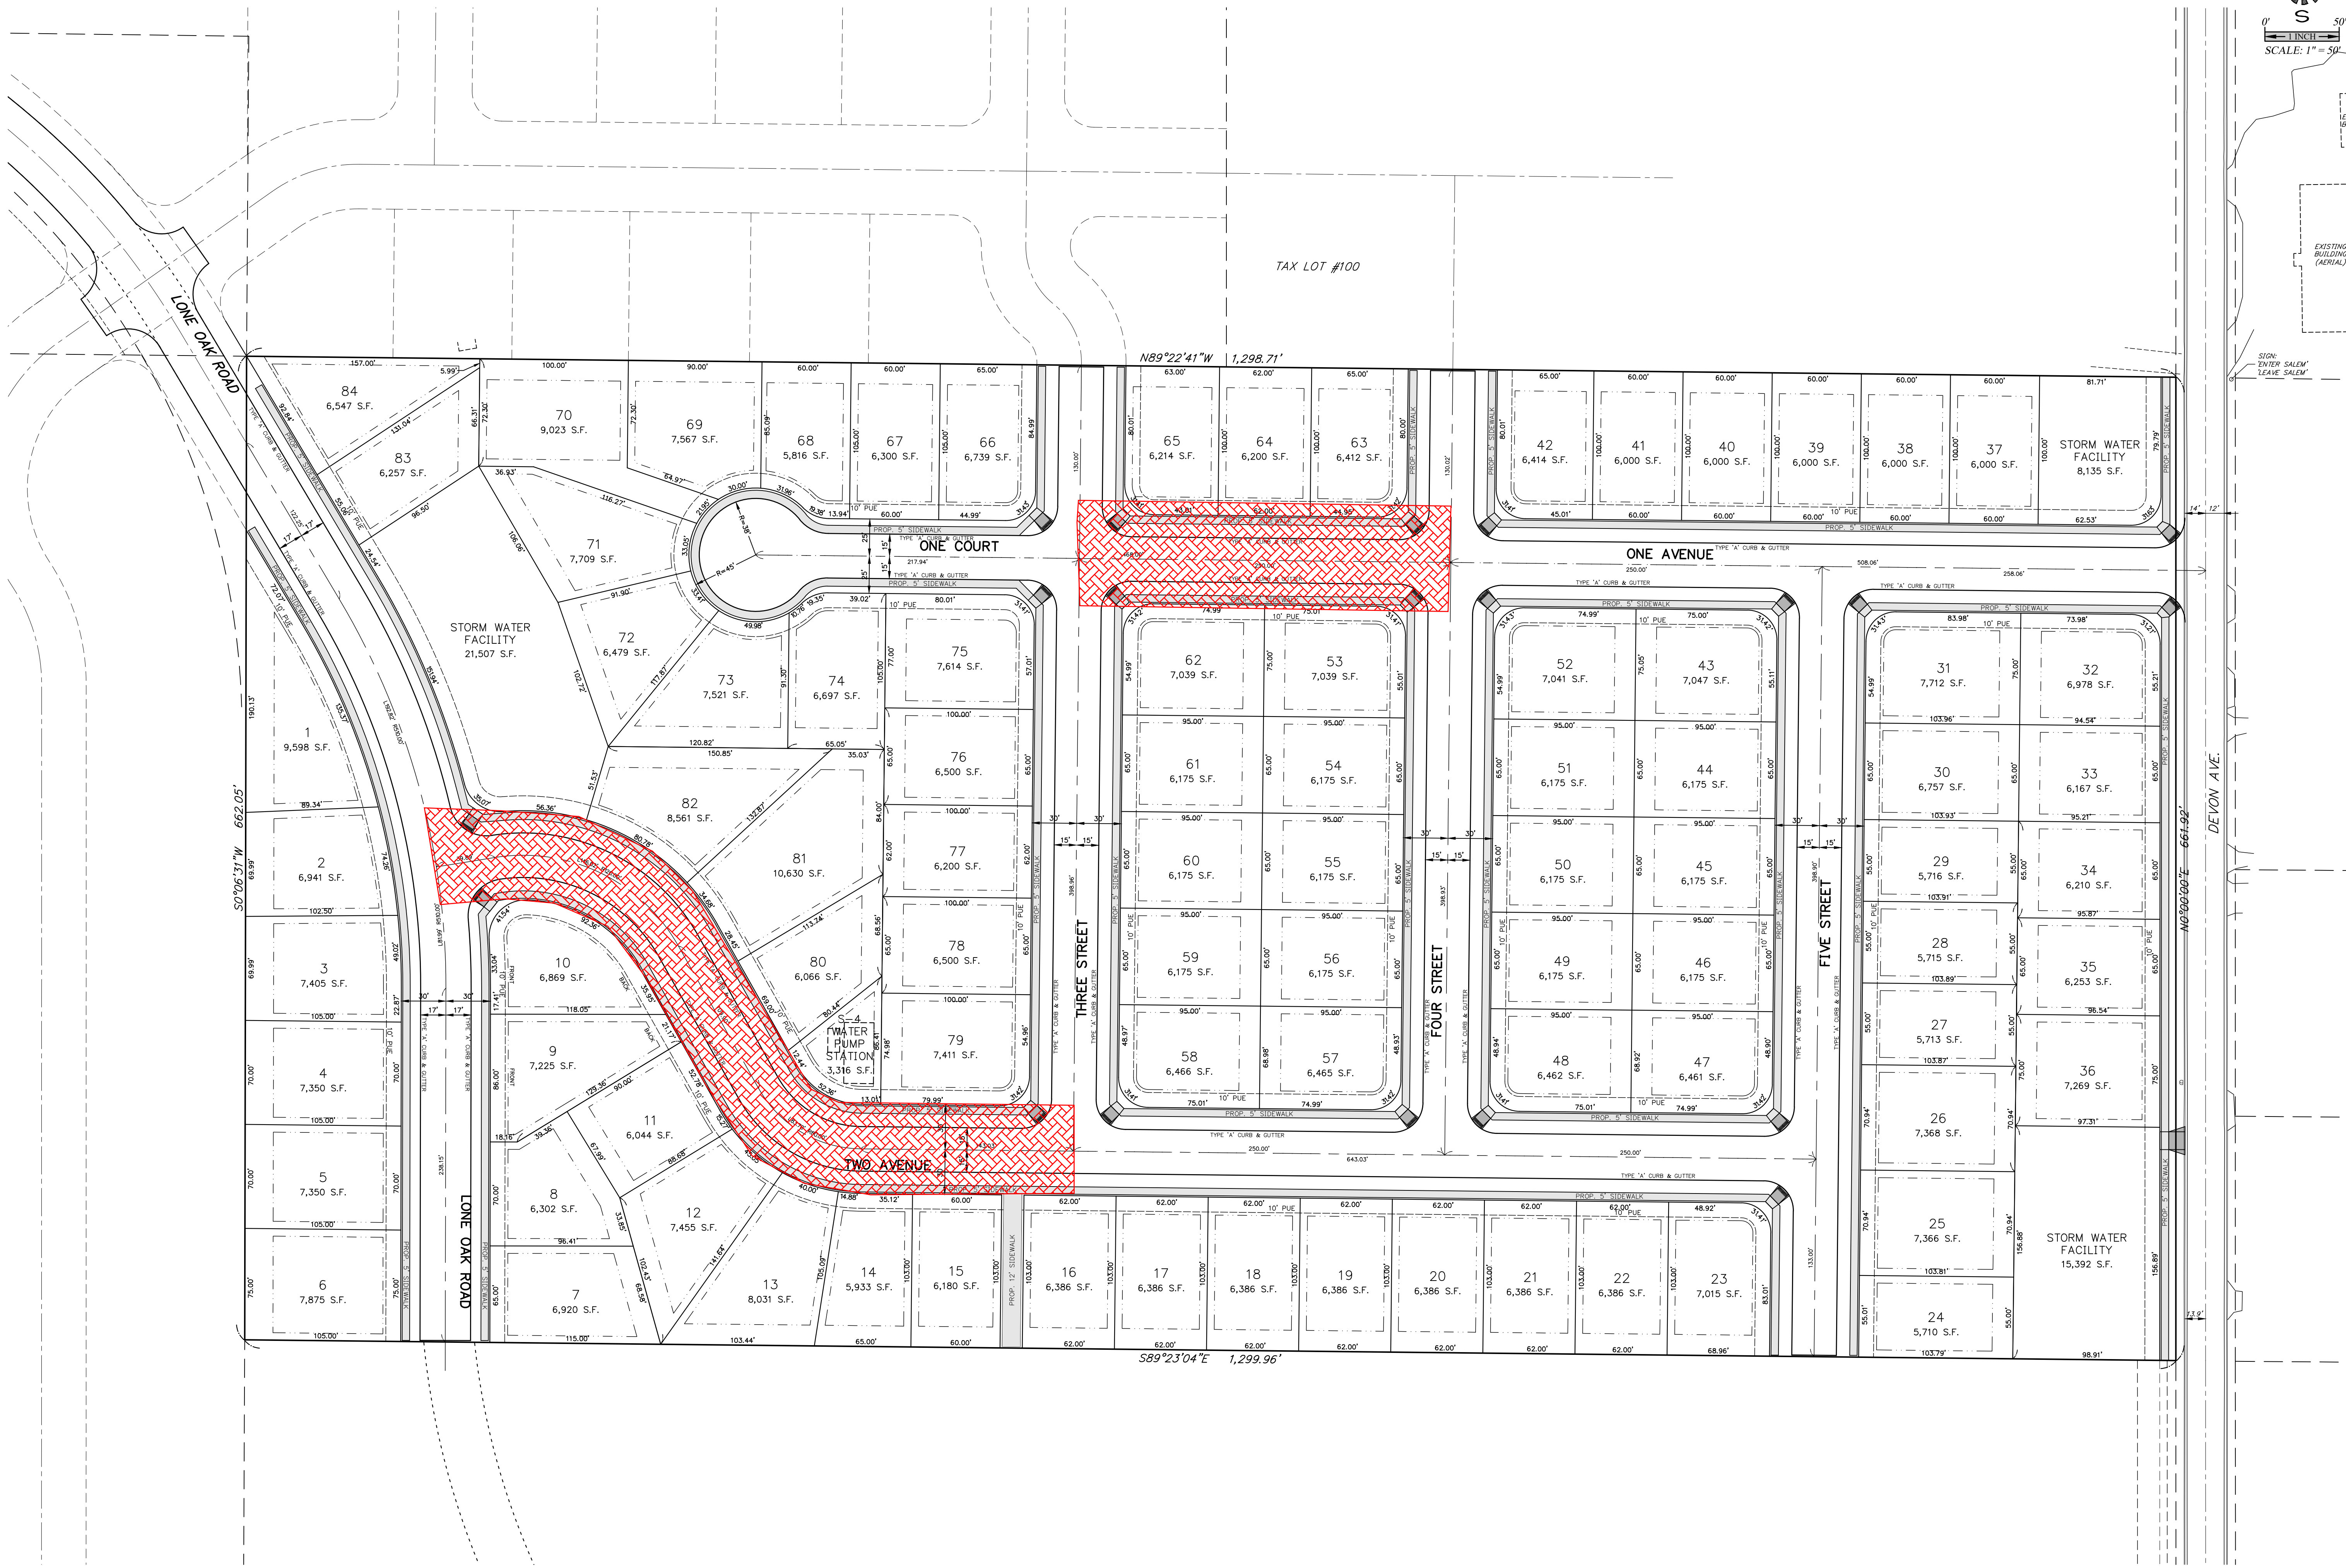

SITE PLAN

DEVON ESTATES

NO CHANGES, MODIFICATIONS  
OR REPRODUCTIONS TO BE  
MADE TO THESE DRAWINGS  
WITHOUT WRITTEN  
AUTHORIZATION FROM THE  
DESIGN ENGINEER.  
DIMENSIONS & NOTES TAKE  
PRECEDENCE OVER  
GRAPHICAL REPRESENTATION.

|          |           |
|----------|-----------|
| Design:  | M.D.G.    |
| Drawn:   | P.H.S.    |
| Checked: | B.M.G.    |
| Date:    | NOV. 2017 |
| Scale:   | AS SHOWN  |

REGISTERED PROFESSIONAL ENGINEER  
JULY 14, 1978  
MARK D. GREW  
EXPIRES: 06-30-2019  
JOB # 6502