

Olivia Glantz

From: Tom Kay <thokay@comcast.net>
Sent: Friday, July 19, 2019 12:11 PM
To: Olivia Glantz
Cc: G
Subject: Salem Heights/Wren Heights Dr. design Original and revision
Attachments: 15128_Tree Preservation Comparison.pdf

Good morning Olivia.

Please see the attached designs for Salem Heights Dr. With the comparison between the original design and our revision. The comparison showing the saved trees is I hope useful.

Tom Kay.


Salem Heights/Wren Heights Dr. design Original and revision

15128_Tree Preservation Comparison.pdf




Thokay@comcast.net
503 931-4433

P:\2015 Projects\15128 Salem Heights Subdivision\The CAD\Color Exhibits\15128_Color_Coded_Tree_Plan.dwg 7/18/2019 5:17:15 PM

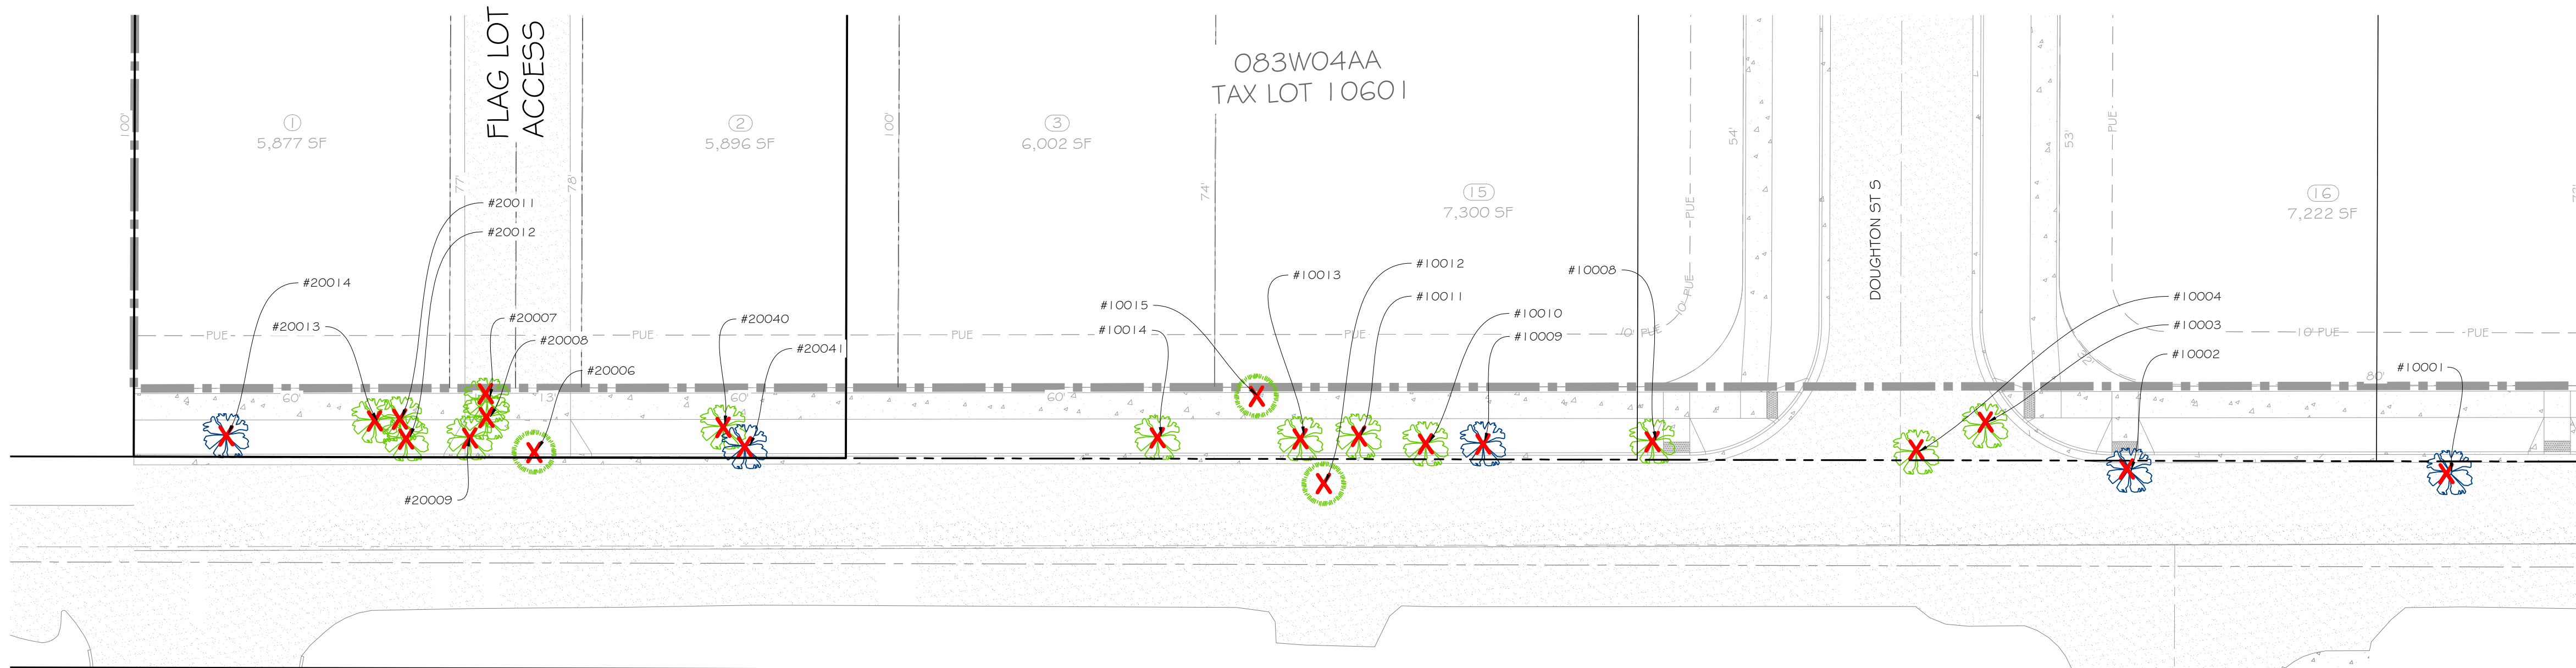

ORIGINAL SITE PLAN - 22 TREES TO BE REMOVED

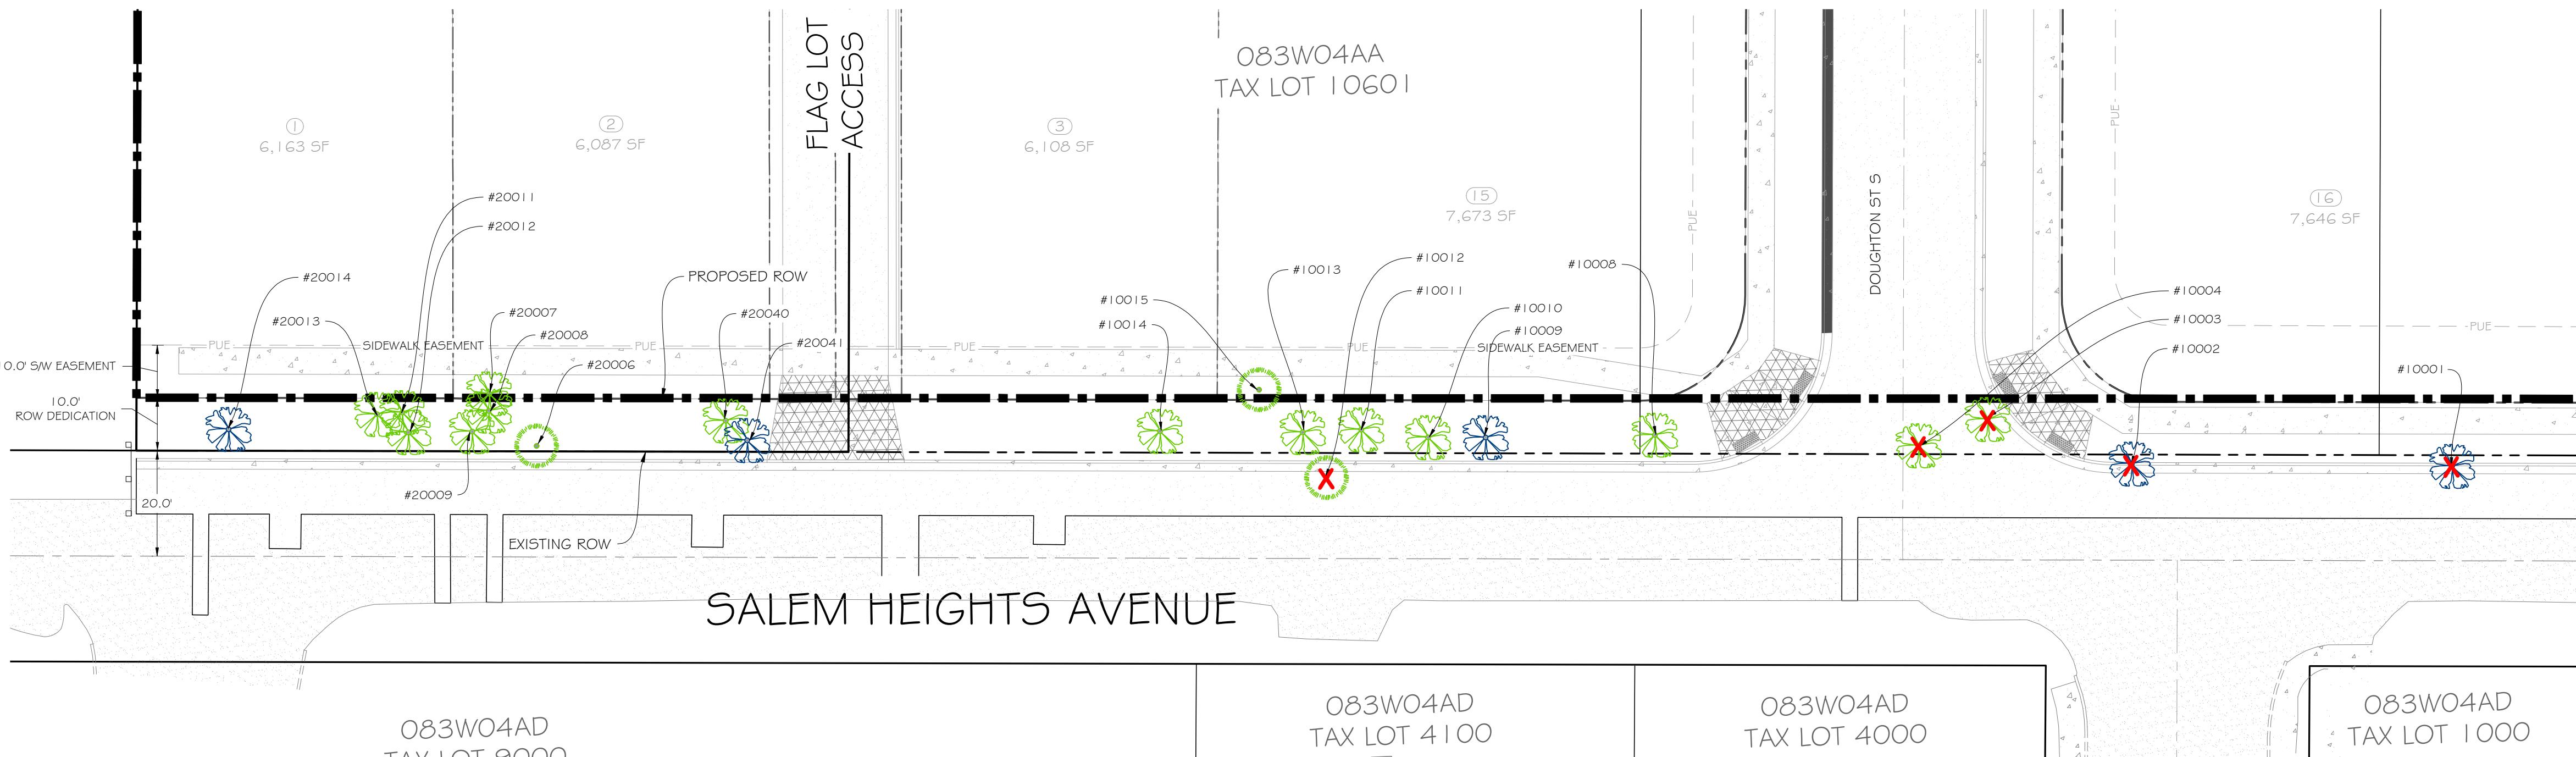

REVISED SITE PLAN - 5 TREES TO BE REMOVED

TREE LEGEND

- EVERGREEN TREE
- DECIDUOUS TREE
- TREE TO BE REMOVED
- WHITE OAK TREE $\geq 24"$ DBH

- DIAMETER OF TREE TRUNK
- EXISTING TREE TO REMAIN
- EXISTING TREE TO BE REMOVED
- TREE IDENTIFICATION

TREE KEY

POINT NO.	DESCRIPTION
10001	DTR 32 WHITE OAK
10002	DTR 32 WHITE OAK
10003	DTR 15 LOCUS
10004	DTR 15 12 8 LOCUS 3 TRUNKS
10008	DTR 28 MAPLE
10009	DTR 24 WHITE OAK
10010	ETR 40 DOUGLAS FIR
10011	DTR 20 WHITE OAK
10012	ETR 12 DOUGLAS FIR
10013	DTR 22 WHITE OAK
10014	ETR 35 DOUGLAS FIR
10015	ETR 22 DOUGLAS FIR
20006	ETR 22 FIR
20007	ETR 35 DOUGLAS FIR
20008	DTR 14 WHITE OAK
20009	DTR 20 WHITE OAK
20011	DTR 10 WHITE OAK
20012	DTR 20 WHITE OAK
20013	DTR 15 WHITE OAK
20014	DTR 33 WHITE OAK
20040	DTR 23 WHITE OAK
20041	DTR 27 WHITE OAK



DATE SIGNED:

THOMAS KAY COMPANY

WREN HEIGHTS SUBDIVISION

SALEM, OREGON

REVISIONS	DATE	BY
DESCRIPTION		
NO.		

SHEET TITLE:

SALEM HEIGHTS
TREE
PRESERVATION
COMPARISON