

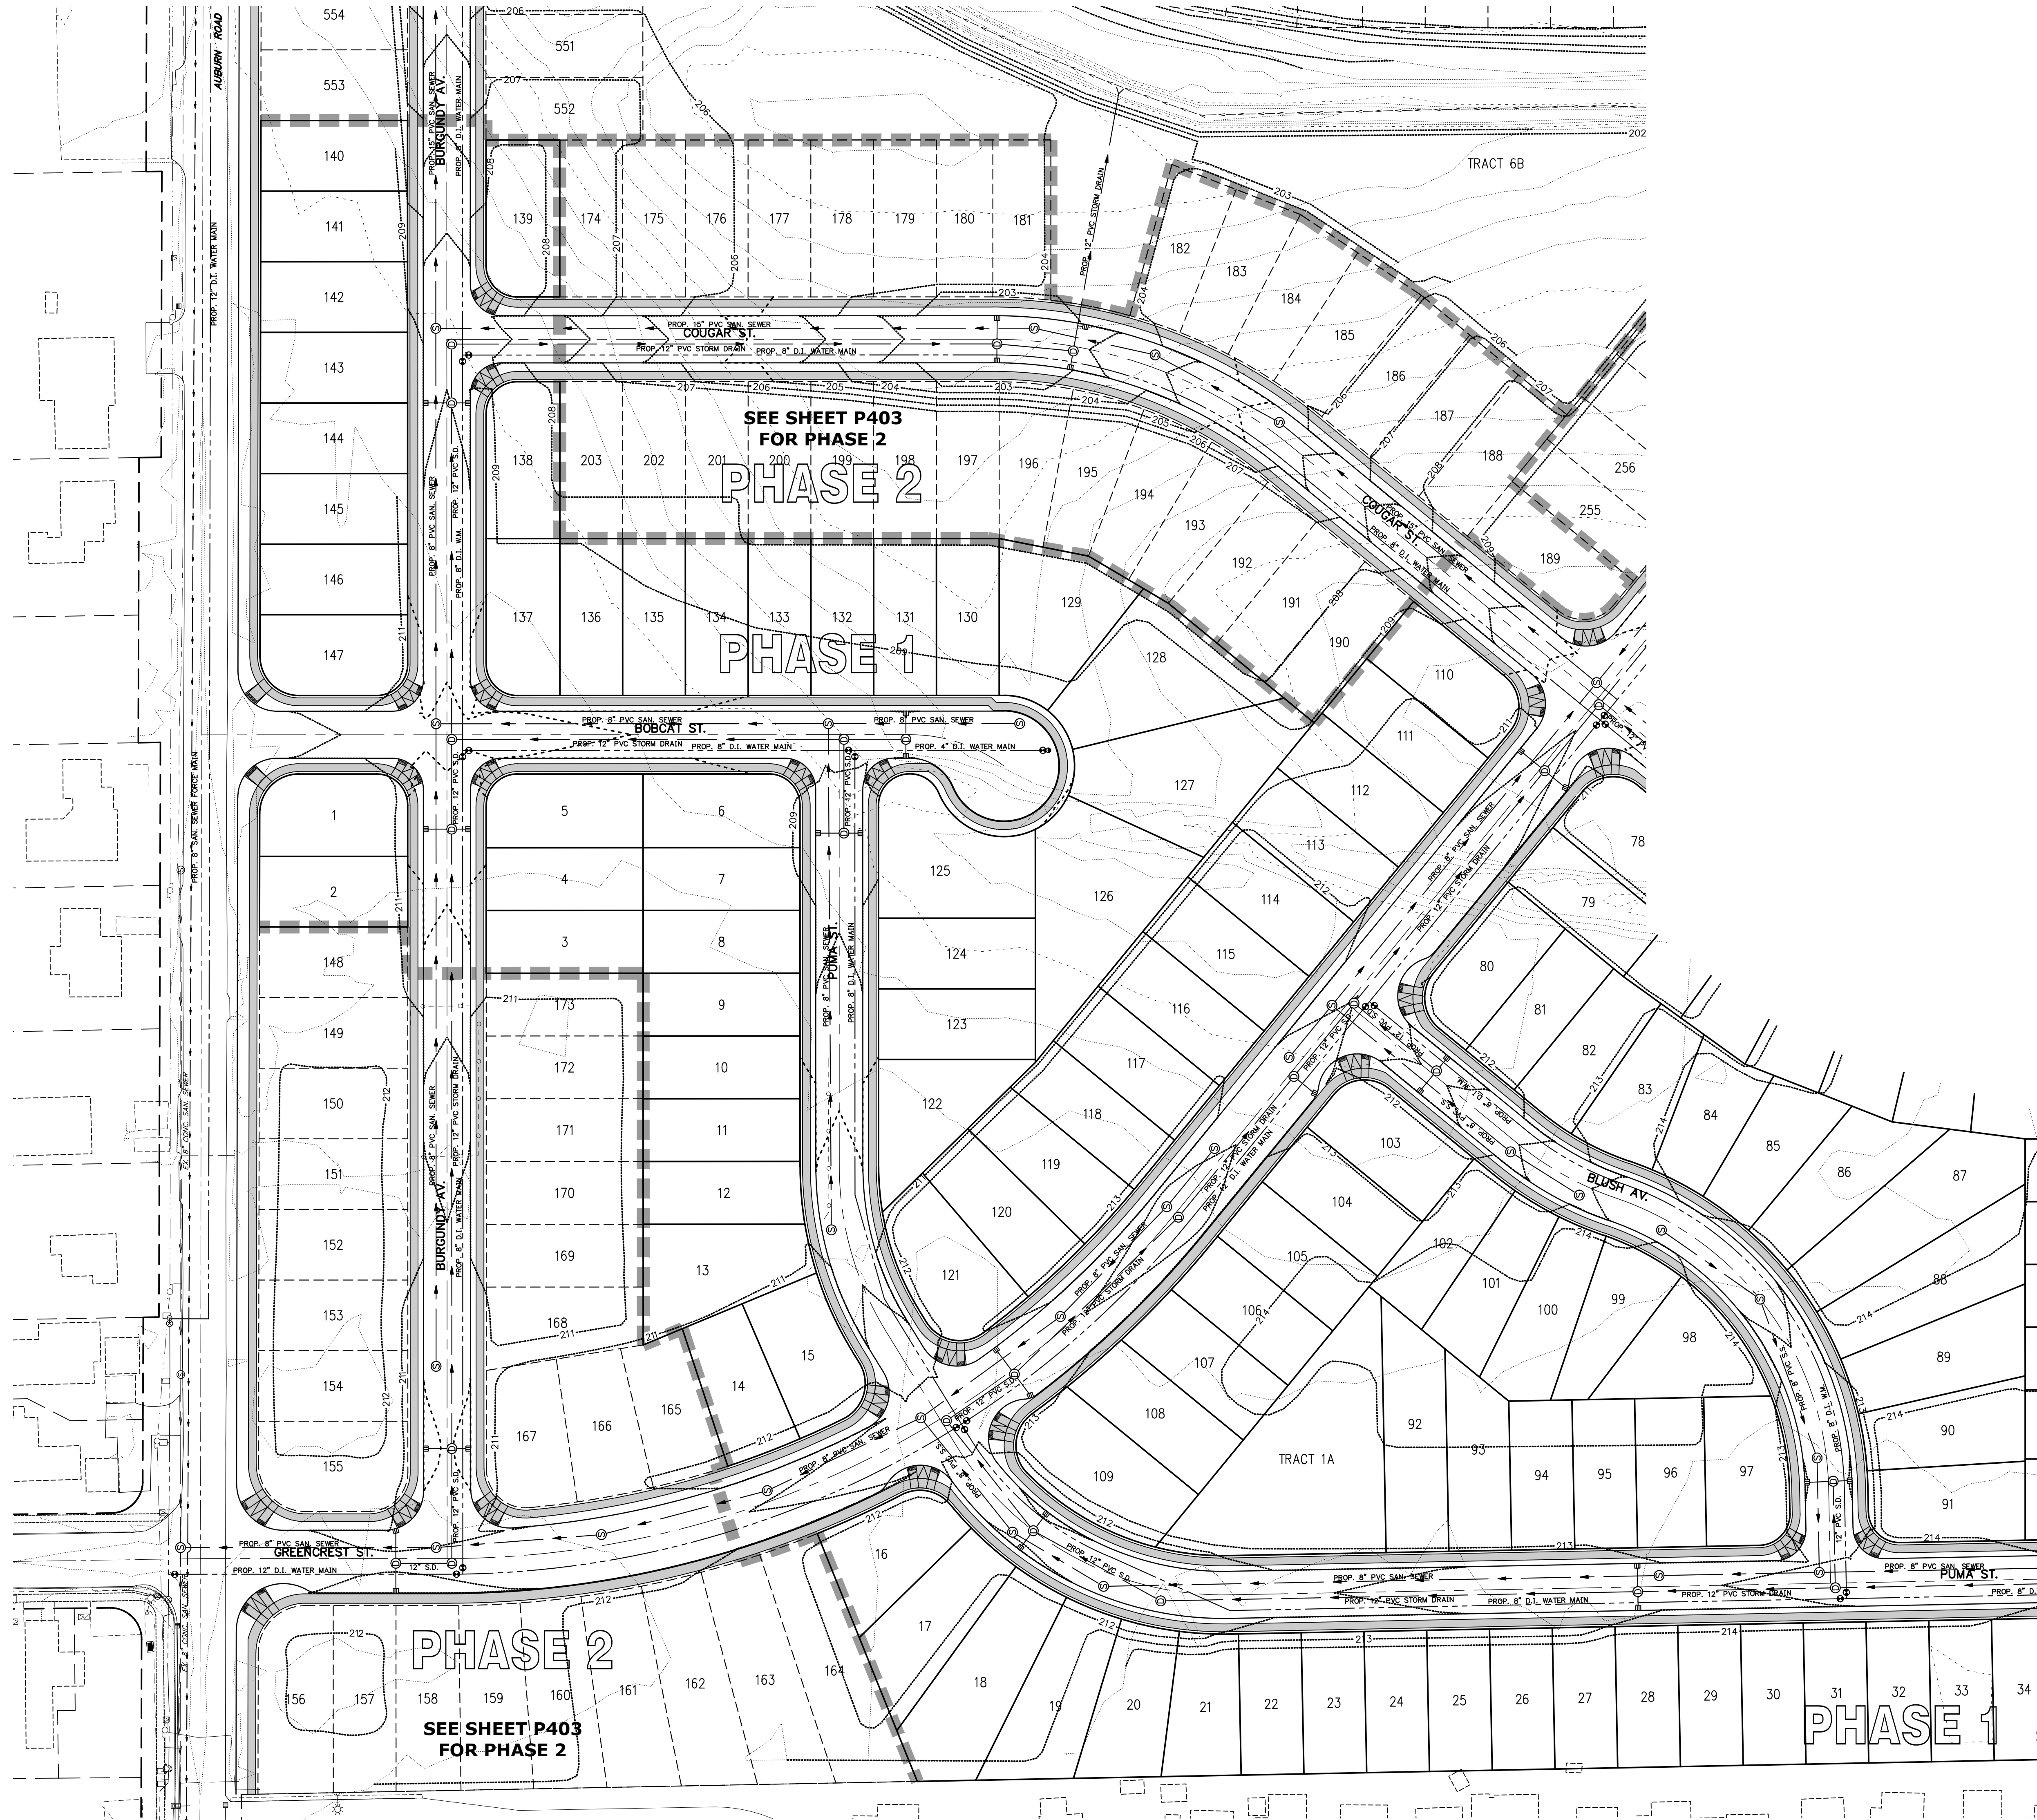


J:\6400-6439\6437-CompPlan.dwg 18/07/2019 9:25:15 AM D:\cpl

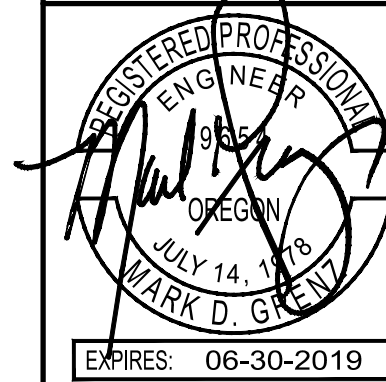

SEE SHEET P402
FOR PHASE 1 CONTINUATION

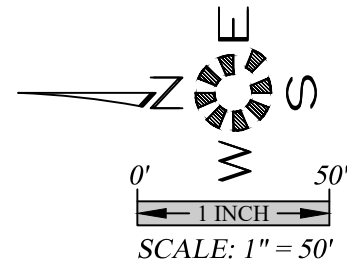

Design: M.D.G.
Drawn: D.G.G.
Checked: M.D.G.
Date: NOV. 2018
Scale: AS SHOWN

NO CHANGES, MODIFICATIONS
OR REPRODUCTIONS TO BE
MADE TO THESE DRAWINGS
WITHOUT WRITTEN
AUTHORIZATION FROM THE
DESIGN ENGINEER.
DIMENSIONS & NOTES TAKE
PRECEDENCE OVER
GRAPHICAL REPRESENTATION.

EAST PARK ESTATES
P.U.D.

SCHEMATIC UTILITY &
GRADING PLAN
PHASE 1



MULTI//TECH
ENGINEERING SERVICES, INC.
11555 13th St., S.E. Salem, OR, 97302
PH: (503) 363-9227 FAX: (503) 364-1260
www.mtengineering.net office@mtengineering.net

P401

JOB # 6437

EXPIRES: 06-30-2019

J:\6400-6437\6437-Civil\Drawings\6437-01.dwg 11/15/2019 9:27:22 AM D:\jg

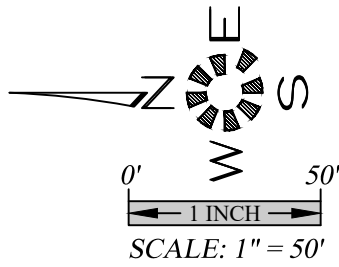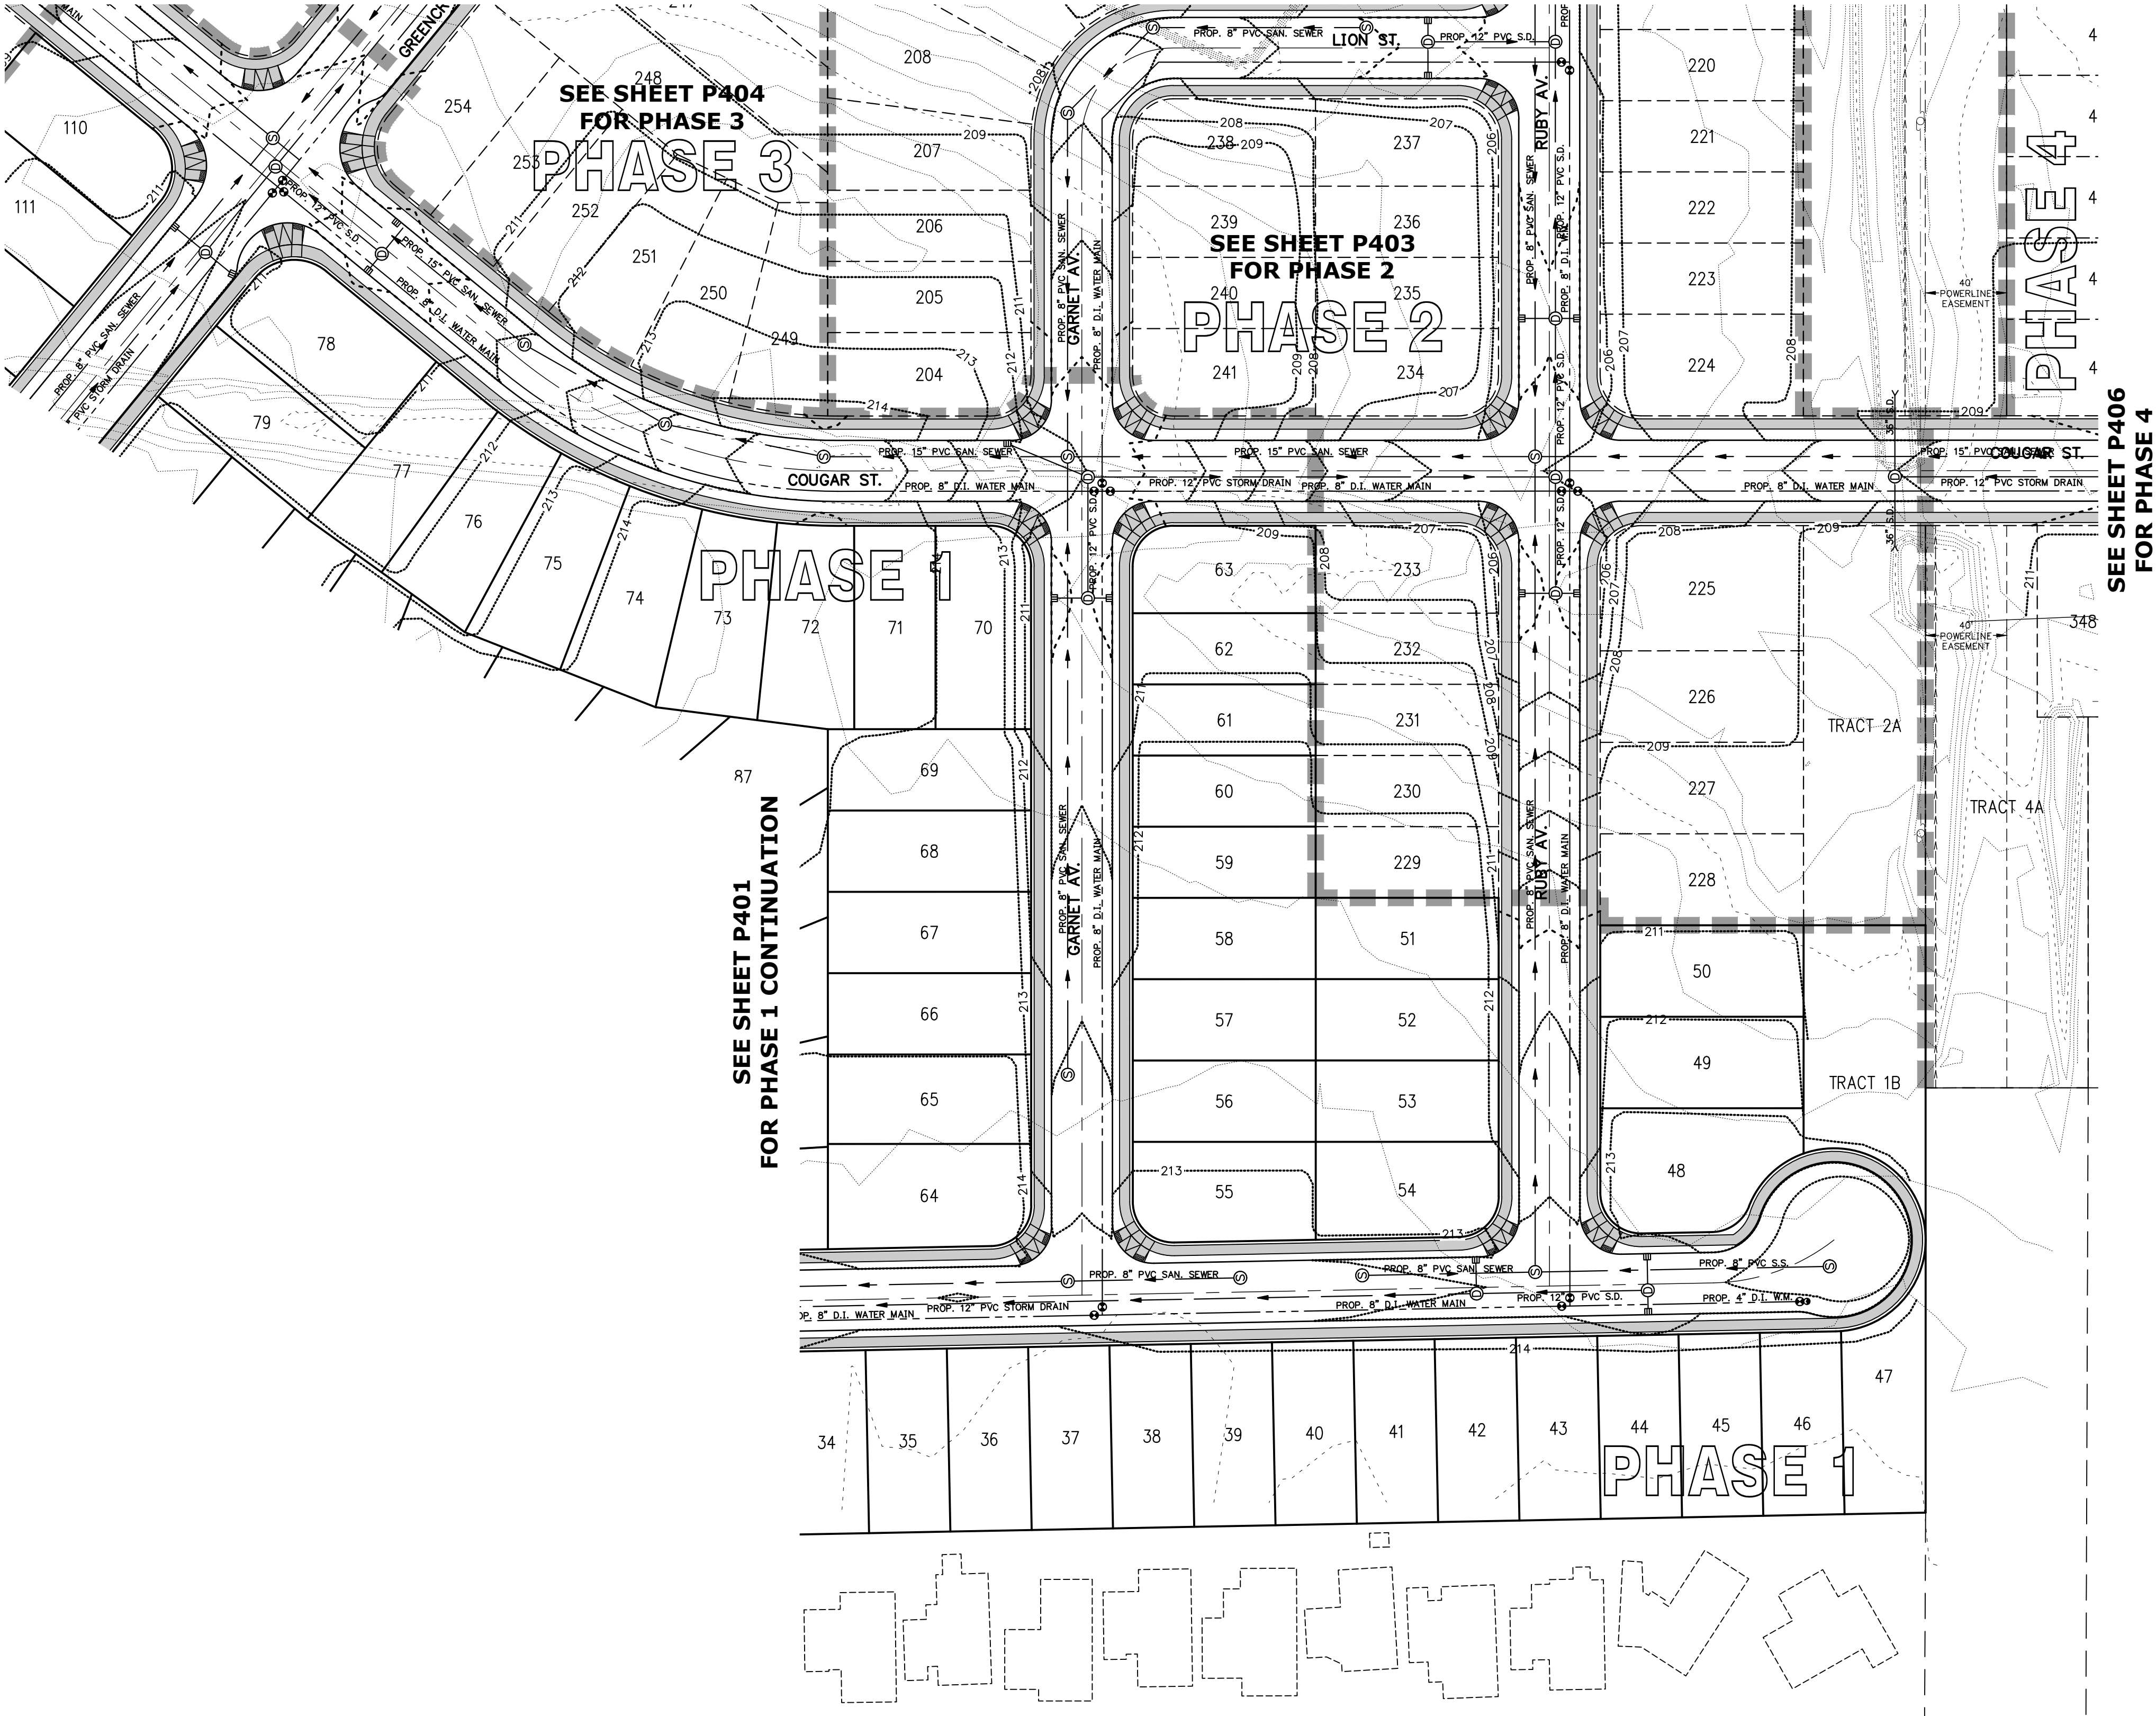


**SCHEMATIC UTILITY &
GRADING PLAN
- PHASE 1**

**EAST PARK ESTATES
P.U.D.**


NO CHANGES, MODIFICATIONS
OR REPRODUCTIONS TO BE
MADE TO THESE DRAWINGS
WITHOUT WRITTEN
AUTHORIZATION FROM THE
DESIGN ENGINEER.
DIMENSIONS & NOTES TAKE
PRECEDENCE OVER
GRAPHICAL REPRESENTATION.

6437P P402-UT
Design: M.D.G.
Drawn: D.G.G.
Checked: M.D.G.
Date: NOV. 2018
Scale: AS SHOWN

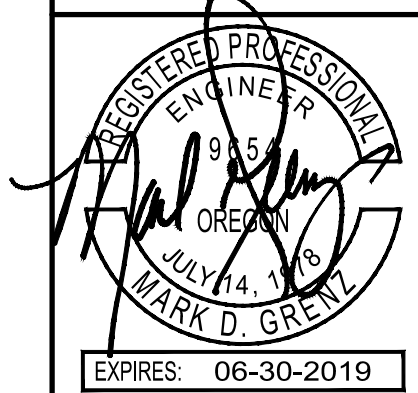

JOB # 6437

J:\6400-6403\6403-CougarPark\6403-UT.dwg 1/8/2019 9:30:33 AM 00:00

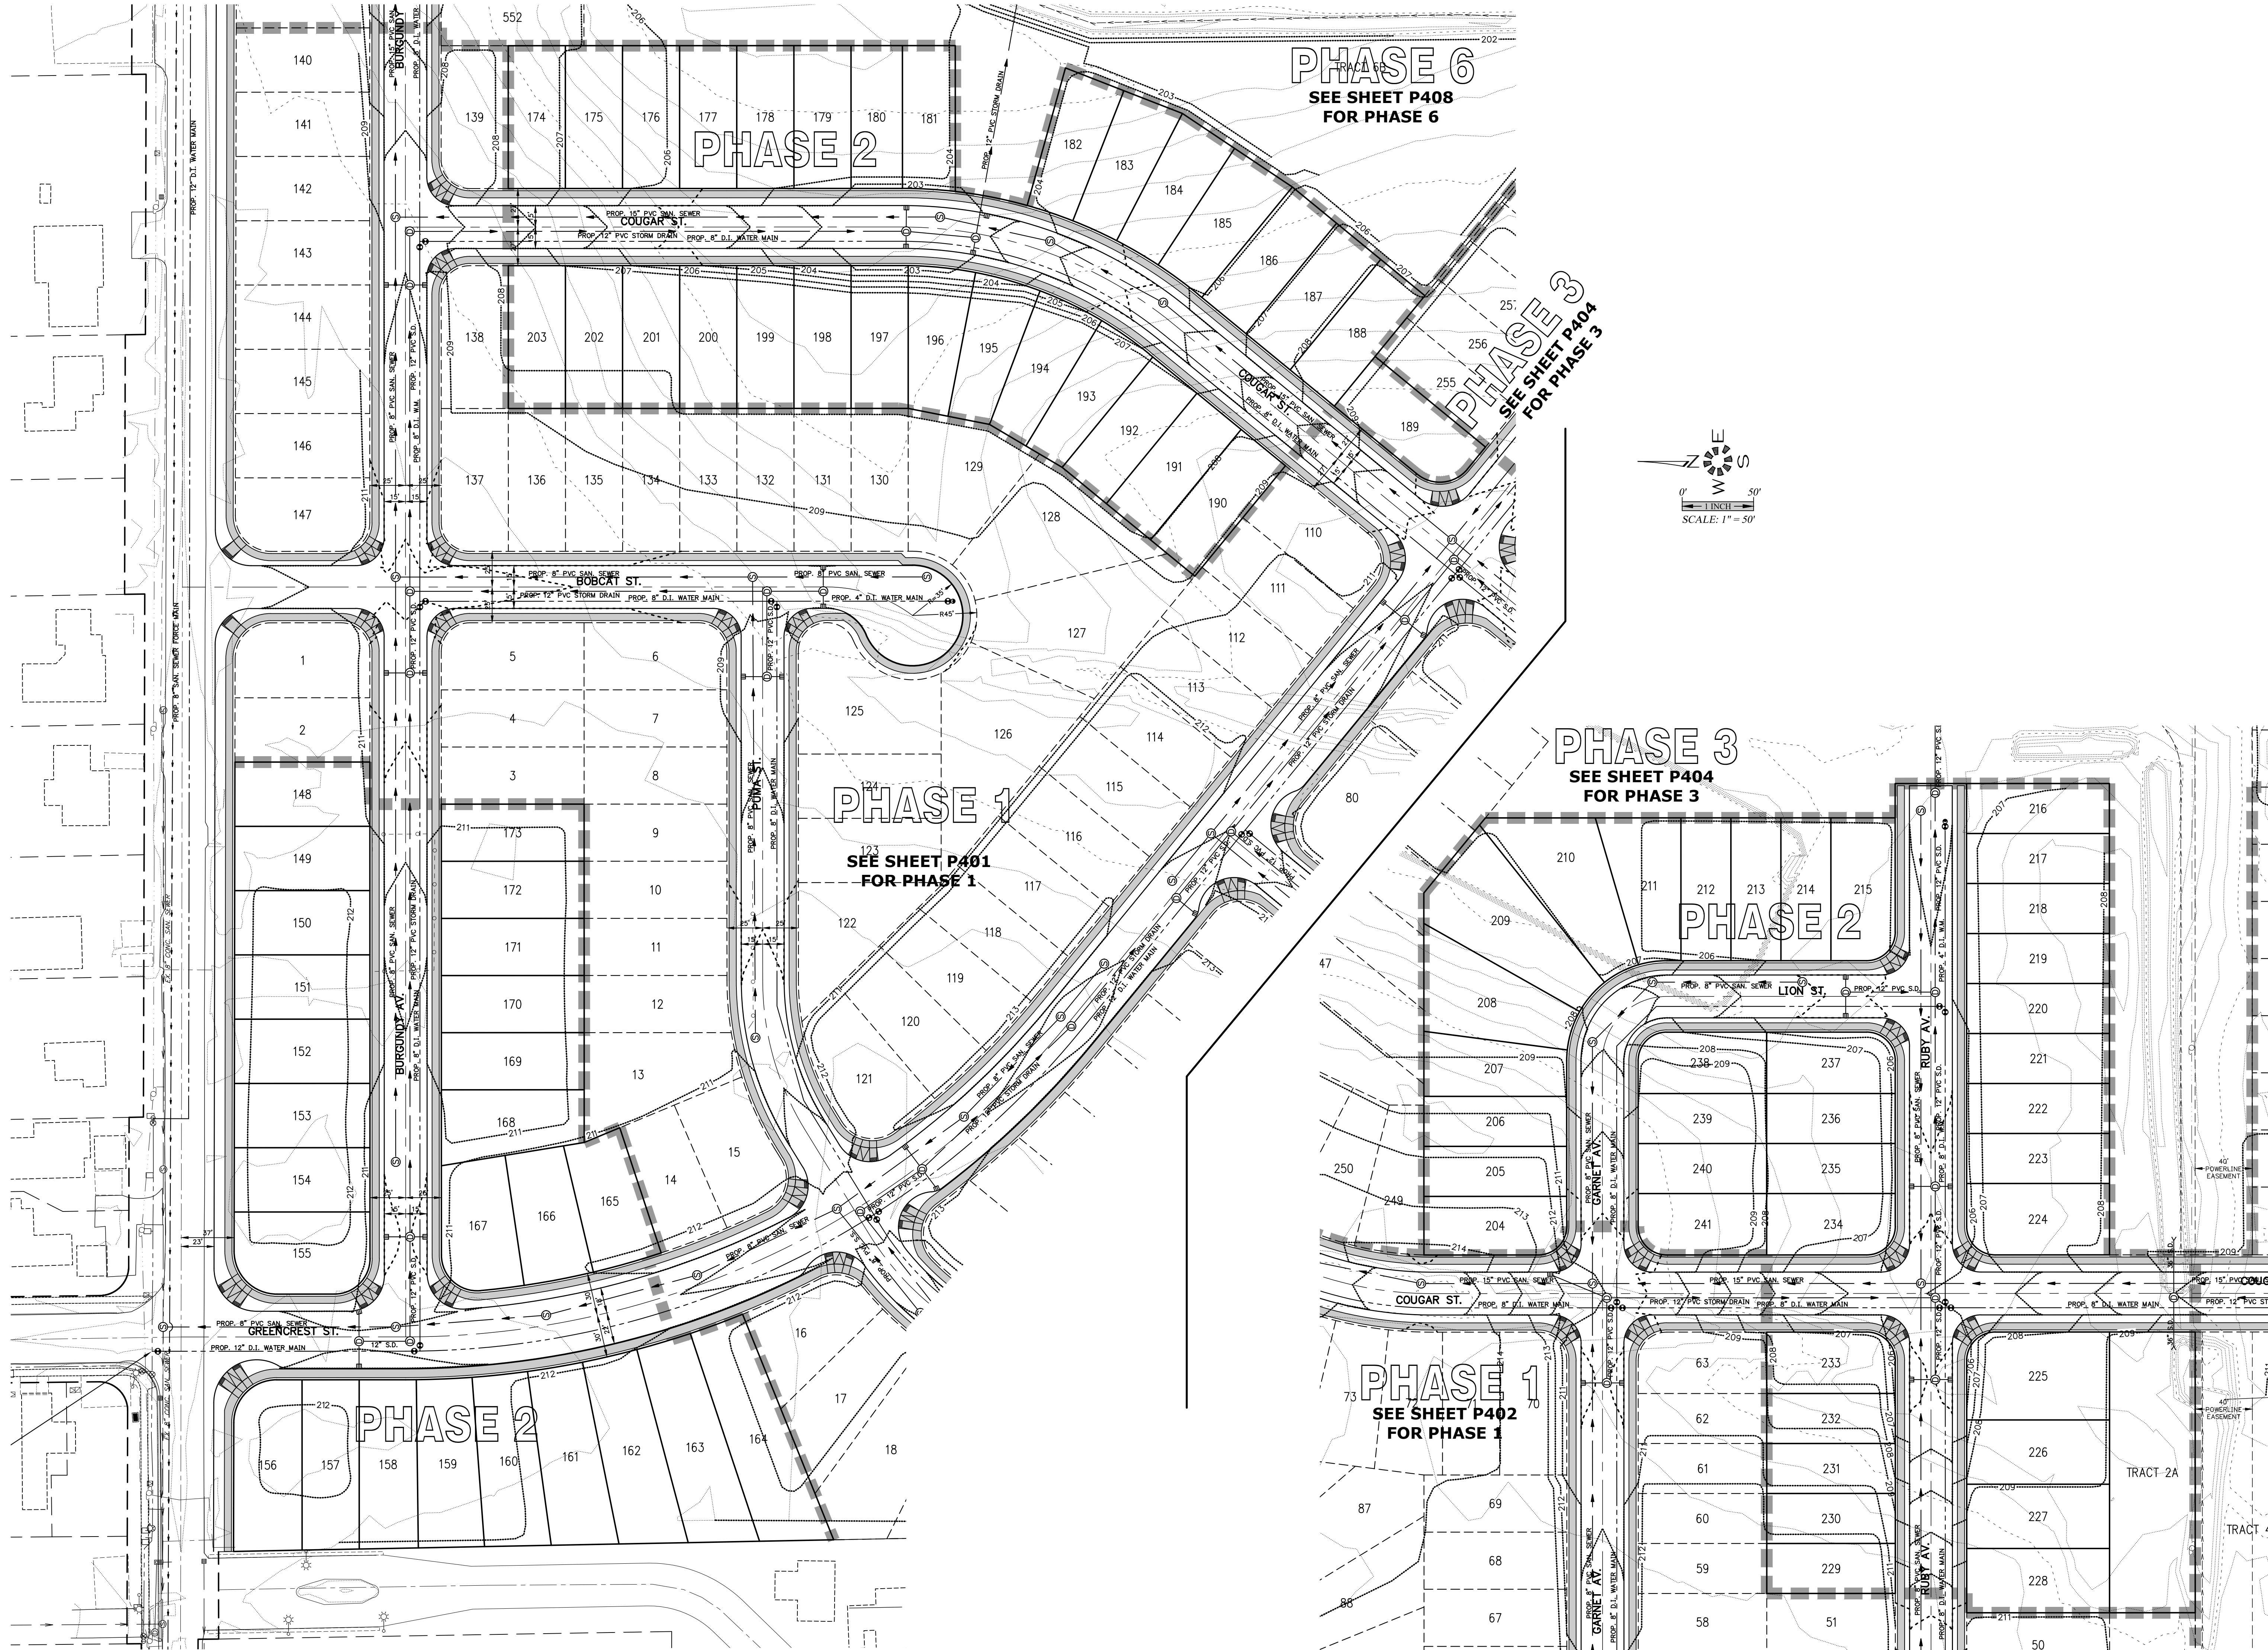

SCHEMATIC UTILITY & GRADING PLAN
PHASE 2



EAST PARK ESTATES
P.U.D.

NO CHANGES, MODIFICATIONS OR REPRODUCTIONS TO BE MADE TO THESE DRAWINGS WITHOUT WRITTEN AUTHORIZATION FROM THE DESIGN ENGINEER.
DIMENSIONS & NOTES TAKE PRECEDENCE OVER GRAPHICAL REPRESENTATION.

Design:	M.D.G.
Drawn:	D.G.G.
Checked:	M.D.G.
Date:	NOV. 2018
Scale:	AS SHOWN

REGISTERED PROFESSIONAL ENGINEER
MARK D. GREEN
EXPIRES: 06-30-2019
JOB # 6437

P403

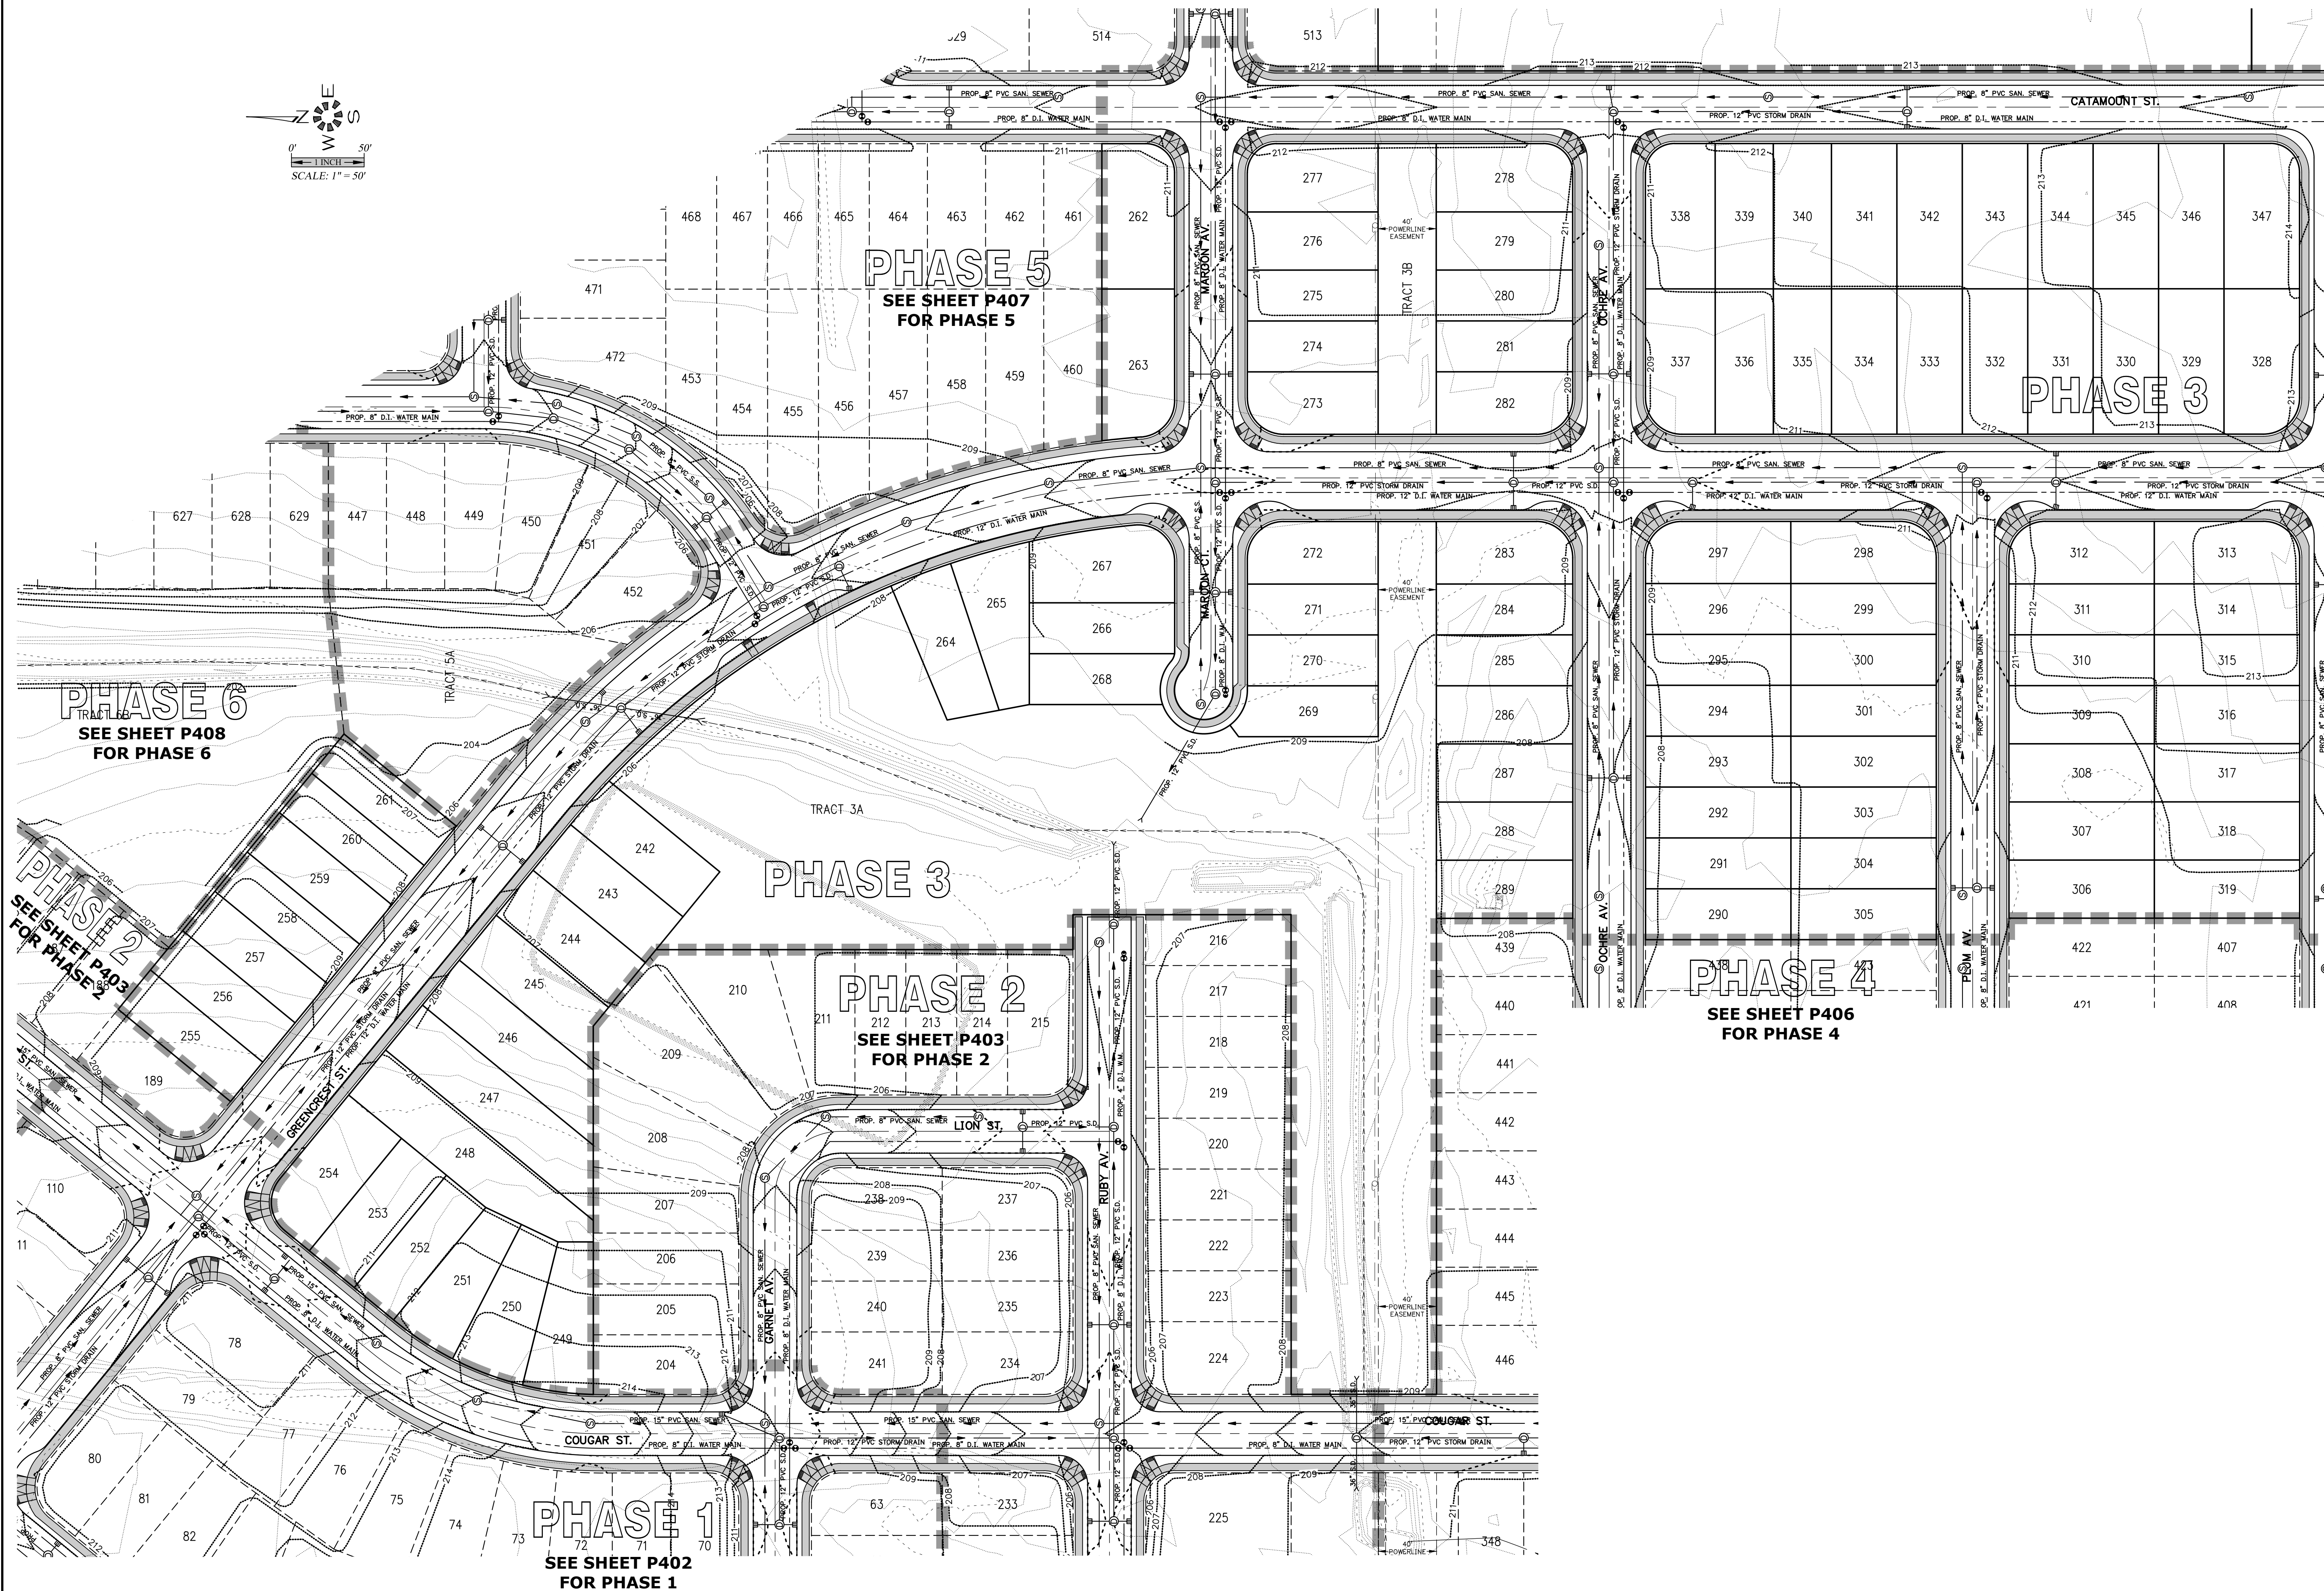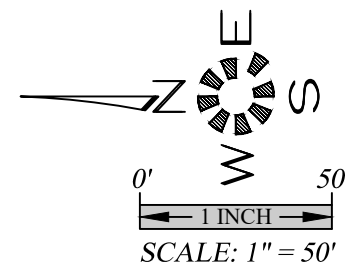


FOR PHASE 3 CONTINUATION
SEE SHEET P405

**SCHEMATIC UTILITY &
GRADING PLAN
PHASE 3**

**EAST PARK ESTATES
P.U.D.**

NO CHANGES, MODIFICATIONS
OR REPRODUCTIONS TO BE
MADE TO THESE DRAWINGS
WITHOUT WRITTEN
AUTHORIZATION FROM THE
DESIGN ENGINEER.
DIMENSIONS & NOTES TAKE
PRECEDENCE OVER
GRAPHICAL REPRESENTATION.



Design: M.D.G.
Drawn: D.G.G.
Checked: M.D.G.
Date: NOV. 2018
Scale: AS SHOWN

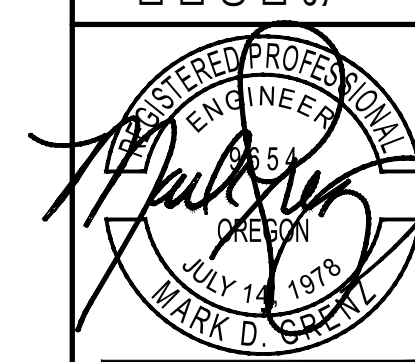

EXPIRES: 06-30-2019

JOB # 6437

P404

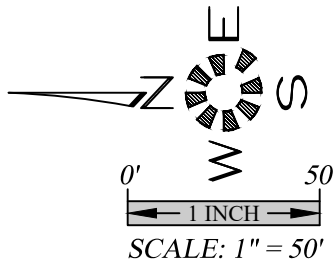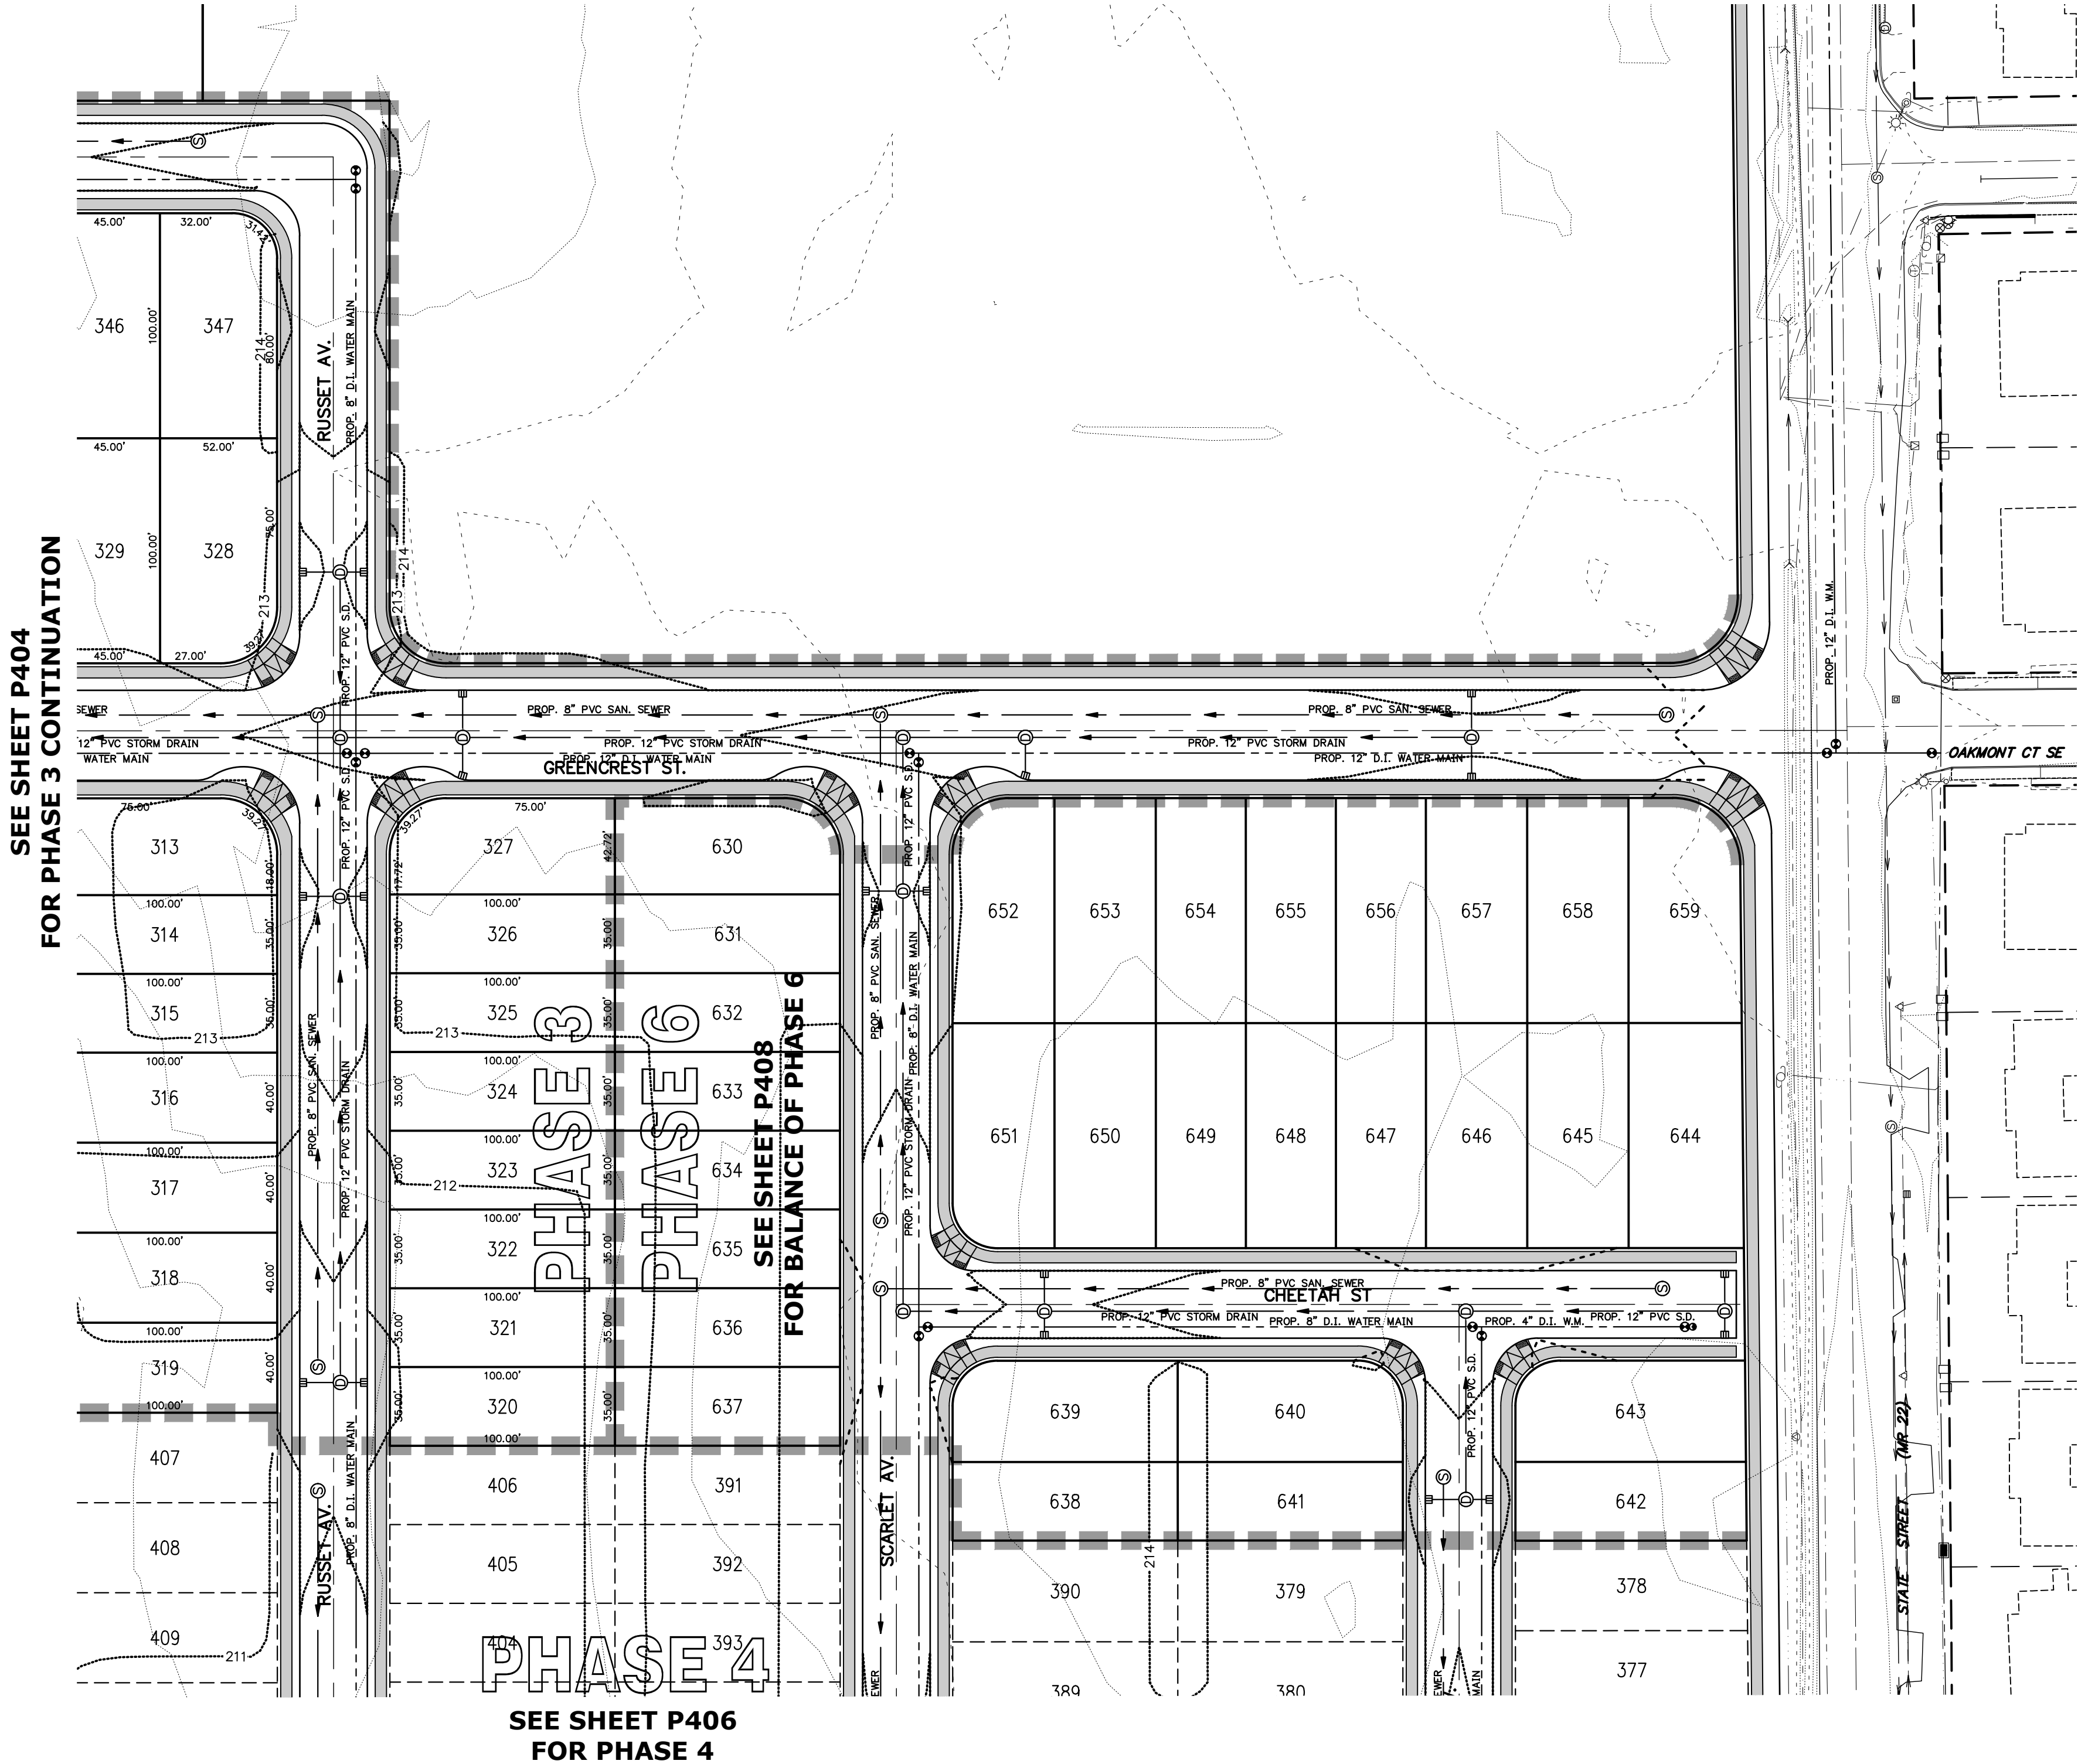

SCHEMATIC UTILITY &
GRADING PLAN
PHASES 3 & 6 (SOUTH)

EAST PARK ESTATES
P.U.D.

NO CHANGES, MODIFICATIONS
OR REPRODUCTIONS TO BE
MADE TO THESE DRAWINGS
WITHOUT WRITTEN
AUTHORIZATION FROM THE
DESIGN ENGINEER.
DIMENSIONS & NOTES TAKE
PRECEDENCE OVER
GRAPHICAL REPRESENTATION.

64379 P405-UT
Design: M.D.G.
Drawn: D.G.G.
Checked: M.D.G.
Date: NOV. 2018
Scale: AS SHOWN




EXPIRES: 06-30-2019


JOB # 6437

J:\6400-6437-Civil\Drawings\18\Plan\Drawings\6437.dwg, P407-UT, 6/25/2019 9:37:11 AM, D:\c

SEE SHEET P408
FOR PHASE 6
PHASE 6

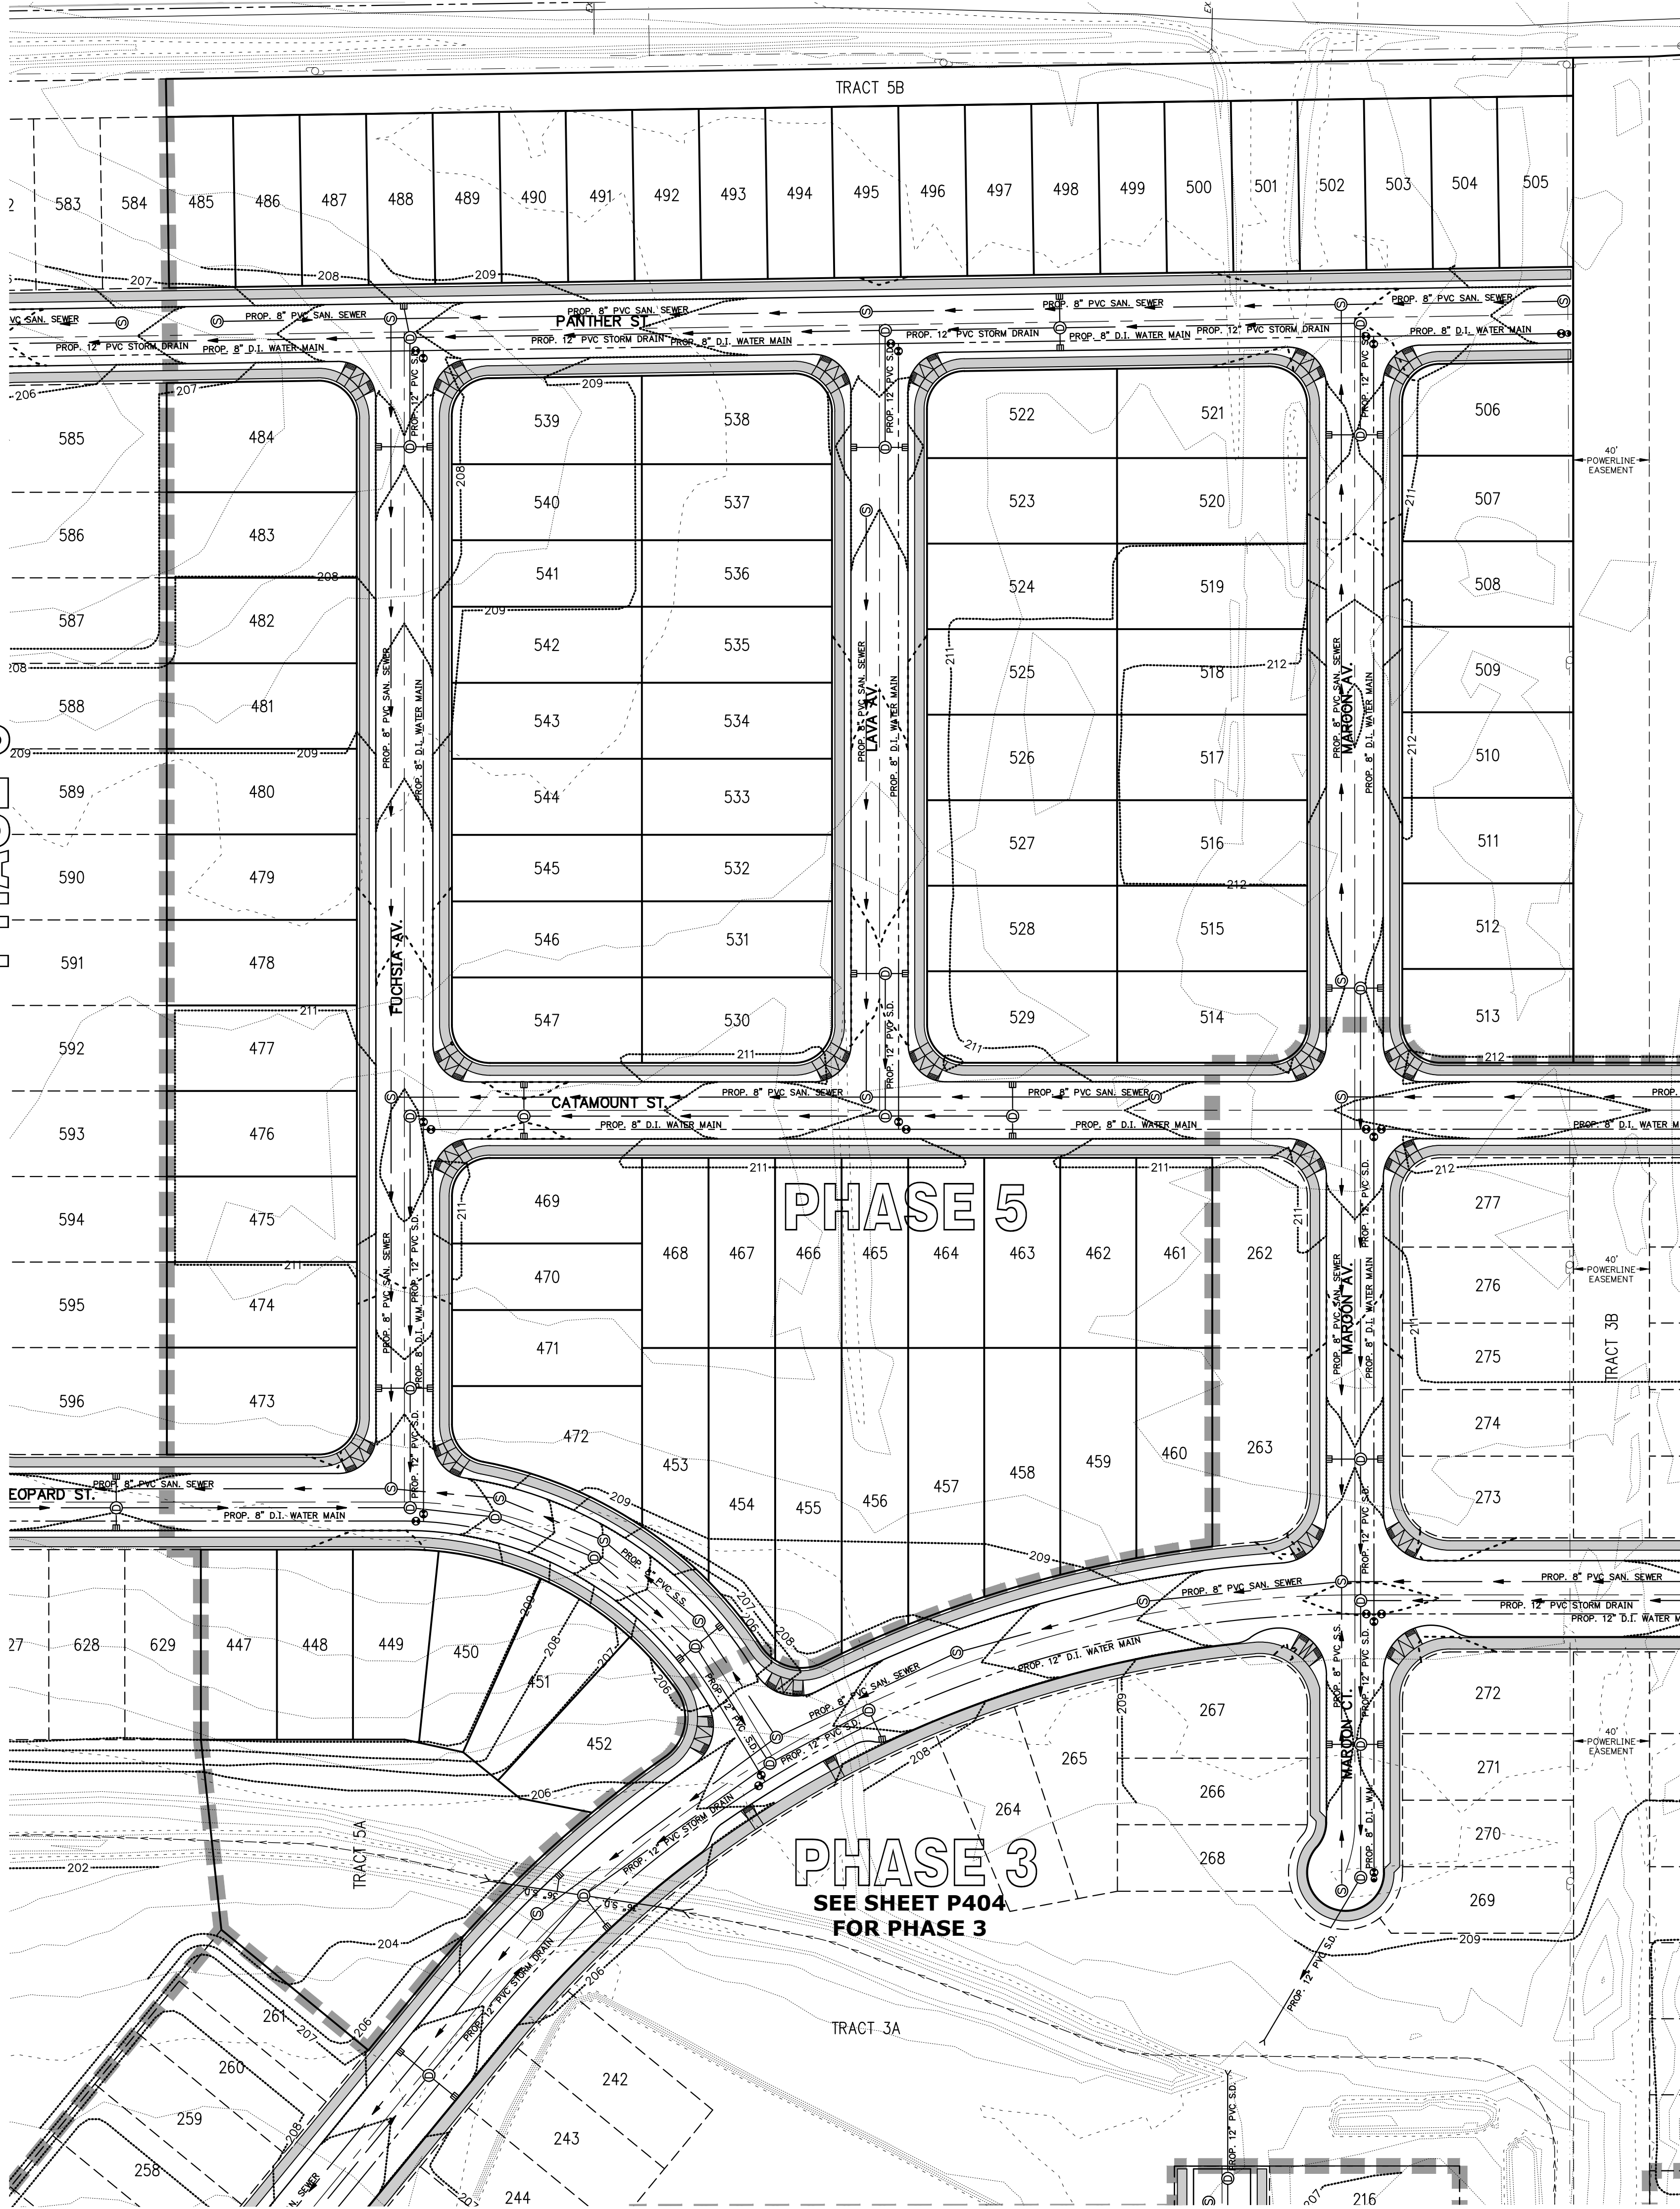

PHASE 3
SEE SHEET P404
FOR PHASE 3

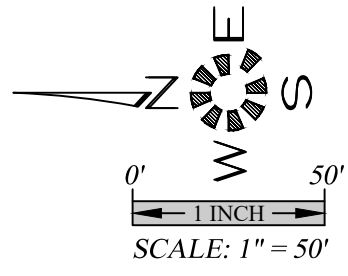

MULTI/TECH
ENGINEERING SERVICES, INC.
11555 13th St., S.E. Salem, OR 97302
PH: (503) 363-9227 FAX: (503) 364-1260
www.mtengineering.net office@mtengineering.net

**SCHEMATIC UTILITY &
GRADING PLAN
PHASE 5**

**EAST PARK ESTATES
P.U.D.**

NO CHANGES, MODIFICATIONS
OR REPRODUCTIONS TO BE
MADE TO THESE DRAWINGS
WITHOUT WRITTEN
AUTHORIZATION FROM THE
DESIGN ENGINEER.
DIMENSIONS & NOTES TAKE
PRECEDENCE OVER
GRAPHICAL REPRESENTATION.



Design: M.D.G.
Drawn: D.S.G.
Checked: M.D.G.
Date: NOV. 2018
Scale: AS SHOWN



EXPIRES: 06-30-2019
JOB # 6437

P407

J:\6400-6409\6437-CompPlan\6437.dwg - 18/10/2019 9:35:26 AM D:\joh

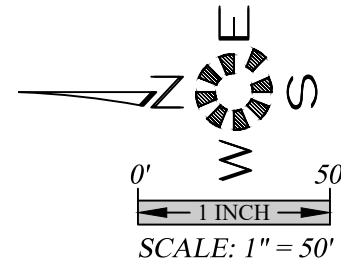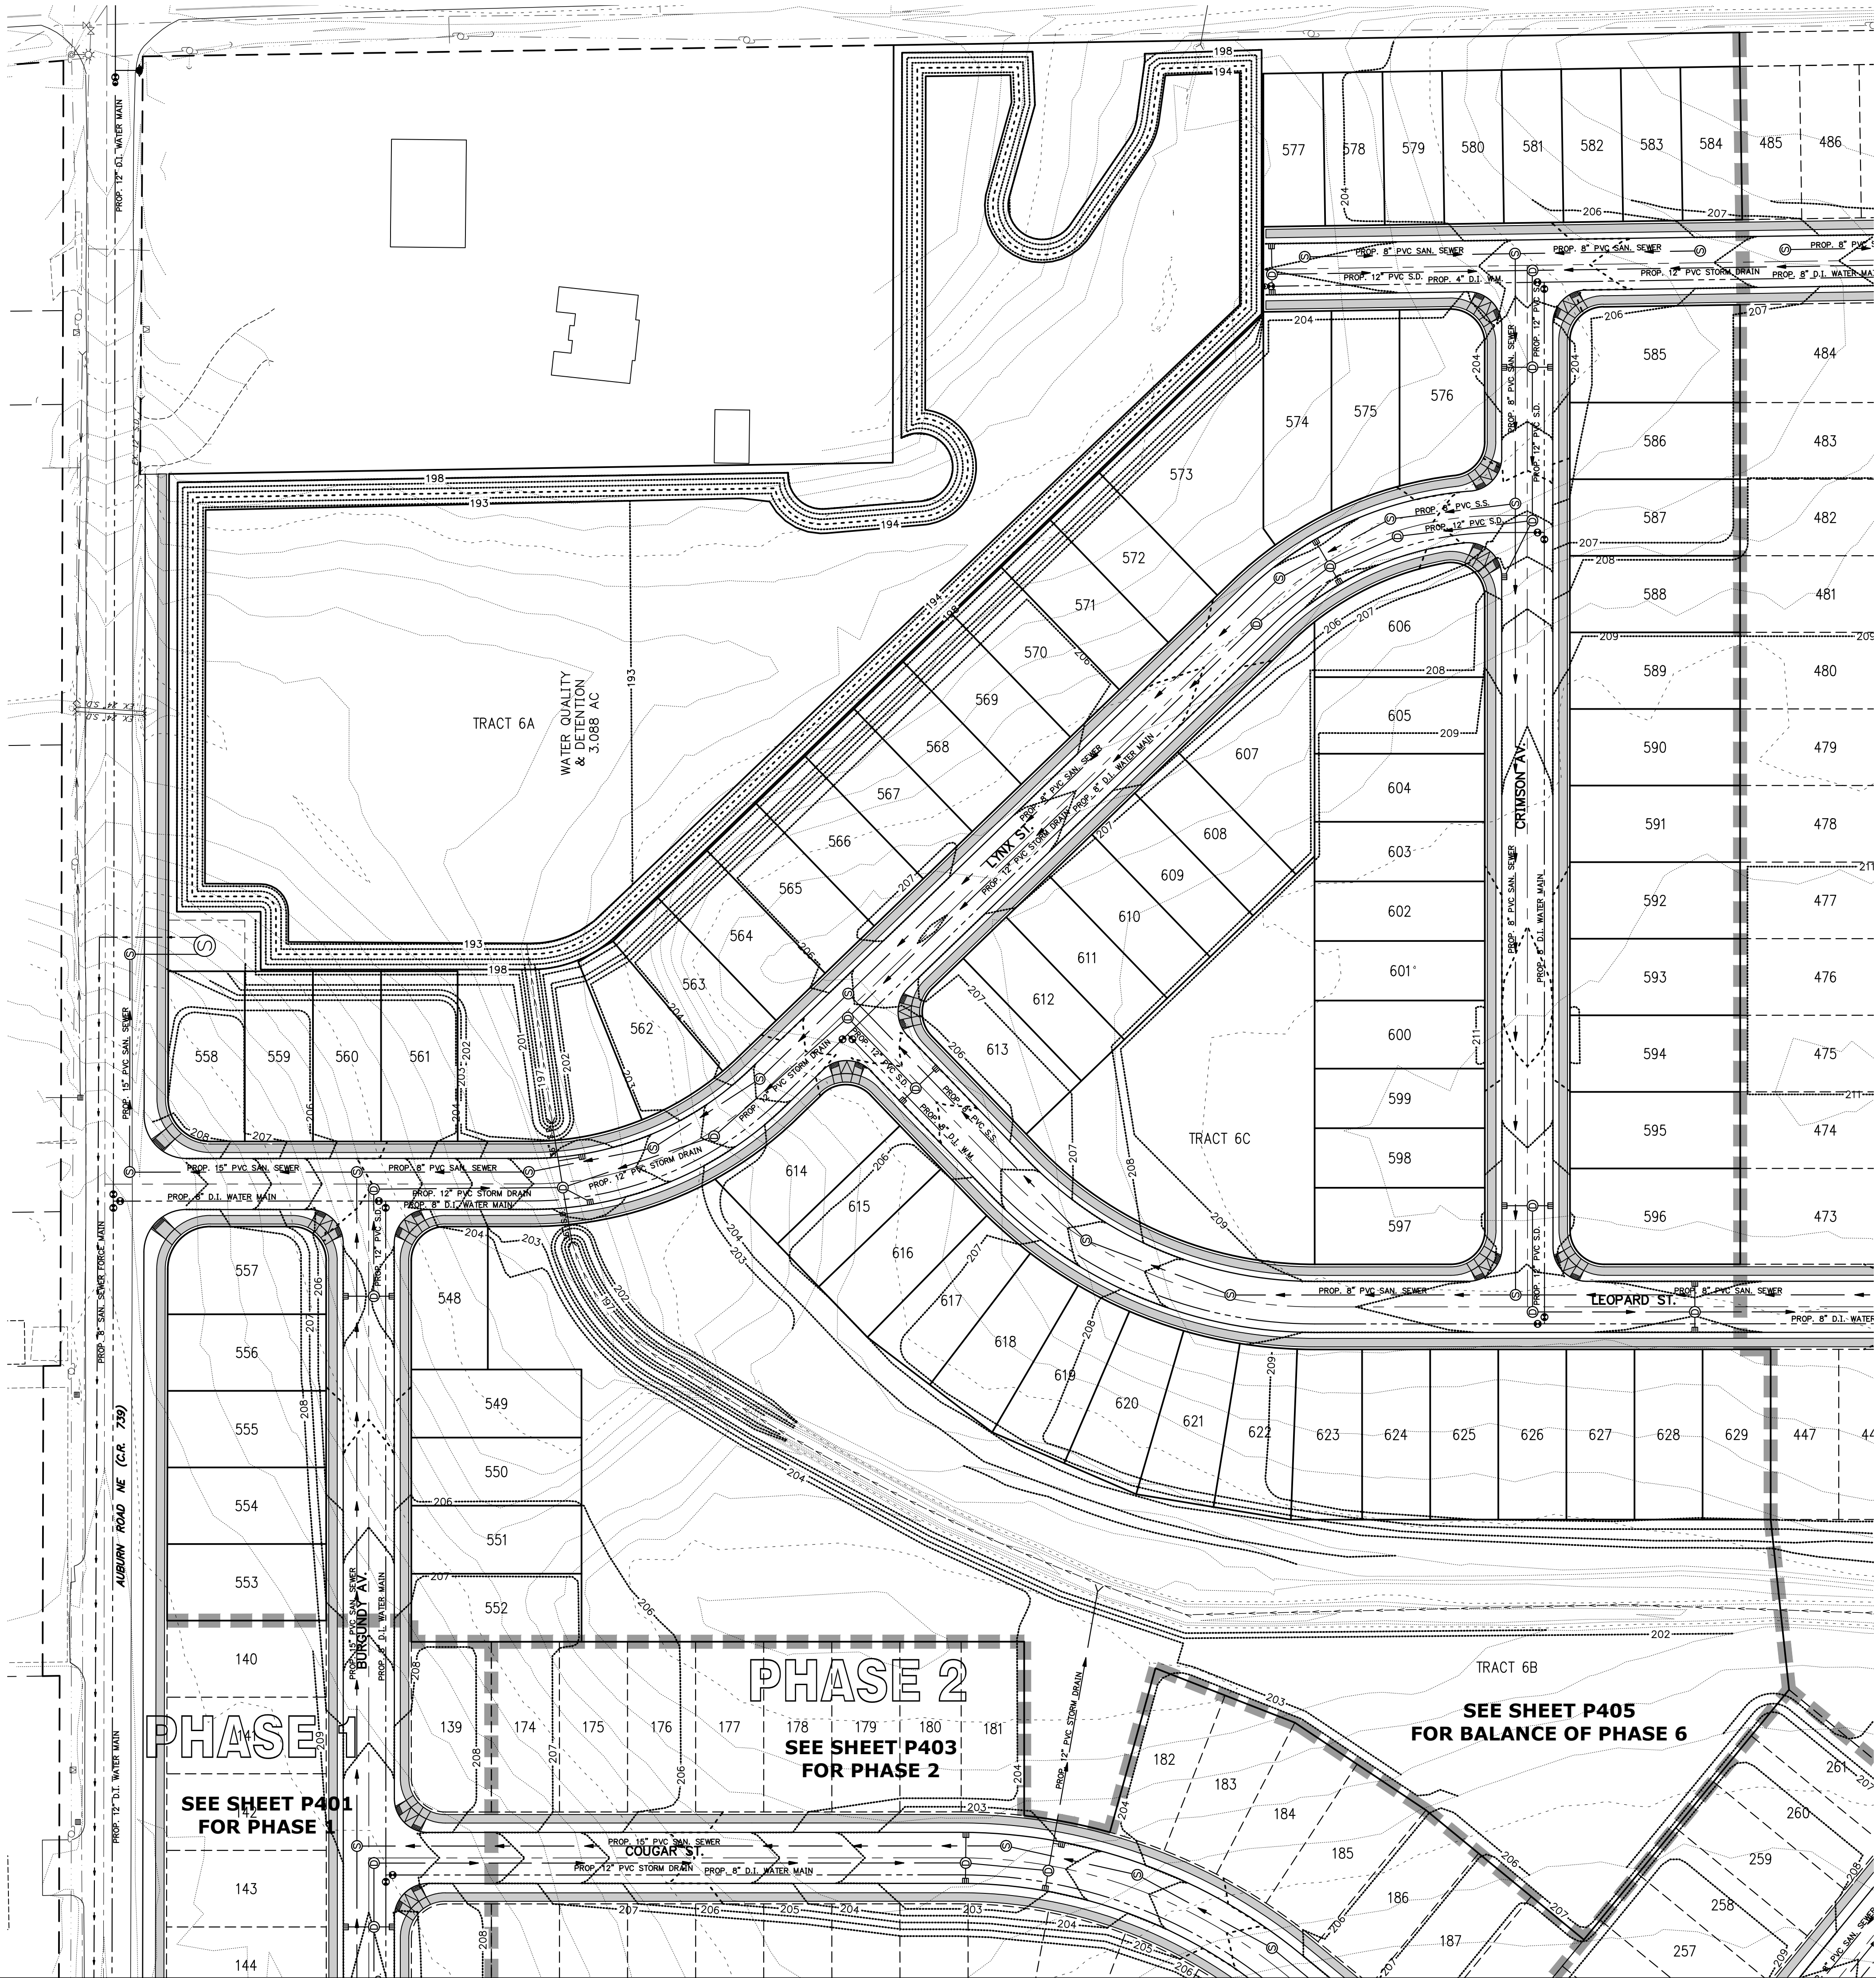

PHASE 5
SEE SHEET P407
FOR PHASE 5

PHASE 1
SEE SHEET P401
FOR PHASE 1

PHASE 2
SEE SHEET P403
FOR PHASE 2


SEE SHEET P405
FOR BALANCE OF PHASE 6

**SCHEMATIC UTILITY &
GRADING PLAN
PHASE 6 (NORTH)**

**EAST PARK ESTATES
P.U.D.**

NO CHANGES, MODIFICATIONS
OR REPRODUCTIONS TO BE
MADE TO THESE DRAWINGS
WITHOUT WRITTEN
AUTHORIZATION FROM THE
DESIGN ENGINEER.
DIMENSIONS & NOTES TAKE
PRECEDENCE OVER
GRAPHICAL REPRESENTATION.


Design: M.D.G.
Drawn: D.G.G.
Checked: M.D.G.
Date: NOV. 2018
Scale: AS SHOWN

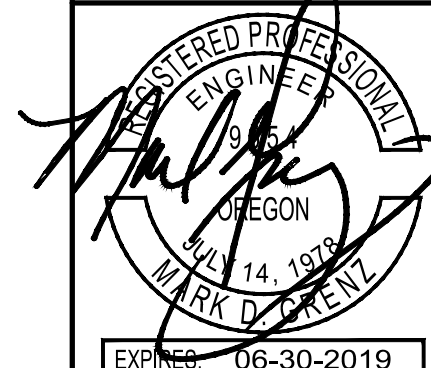

JOB # 6437

P408

J:\6400-6409\6437-CompPlan\6437-CompPlan.dwg 1/18/2019 9:43:21 AM D:\6400-6409\6437-CompPlan\6437-CompPlan.dwg 1/18/2019 9:43:21 AM D:\6400-6409\6437-CompPlan\6437-CompPlan.dwg 1/18/2019 9:43:21 AM

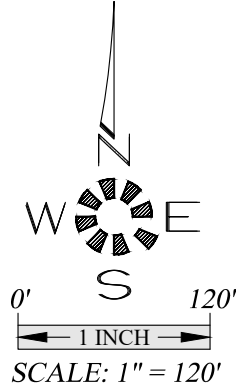


**SCHEMATIC WATER &
SANITARY SEWER EXTENSIONS
AUBURN RD.**

**EAST PARK ESTATES
P.U.D.**

NO CHANGES, MODIFICATIONS
OR REPRODUCTIONS TO BE
MADE TO THESE DRAWINGS
WITHOUT WRITTEN
AUTHORIZATION FROM THE
DESIGN ENGINEER.
DIMENSIONS & NOTES TAKE
PRECEDENCE OVER THESE
GRAPHICAL REPRESENTATIONS.

Design: M.D.G.
Drawn: D.G.G.
Checked: M.D.G.
Date: NOV. 2018
Scale: AS SHOWN

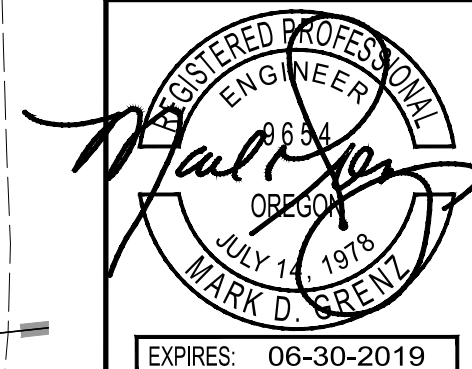

EXPIRES: 06-30-2019
JOB # 6437

J:\6400-6437-Corp\Proj\6437-Corp\Drawings\18\Plan\6437-P410.dwg, P410-UT, 6/25/2019 9:45:04 AM, D000



MULTI/TECH
ENGINEERING SERVICES, INC.
1155 13th St. S.E. Salem, OR 97302
PH: (503) 363-9227 FAX: (503) 364-1260
www.mtengineering.net office@mtengineering.net

**SCHEMATIC WATER & SANITARY
SEWER EXTENSIONS
AUBURN RD. & CORDON RD.**



**EAST PARK ESTATES
P.U.D.**


NO CHANGES, MODIFICATIONS
OR REPRODUCTIONS TO BE
MADE TO THESE DRAWINGS
WITHOUT WRITTEN
AUTHORIZATION FROM THE
DESIGN ENGINEER.
DIMENSIONS & NOTES TAKE
PRECEDENCE OVER
GRAPHICAL REPRESENTATION.

Design: M.D.G.
Drawn: D.S.G.
Checked: M.D.G.
Date: NOV. 2018
Scale: AS SHOWN

EXPIRES: 06-30-2019
JOB # 6437

P410

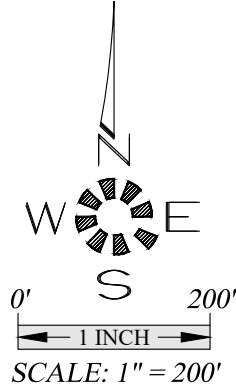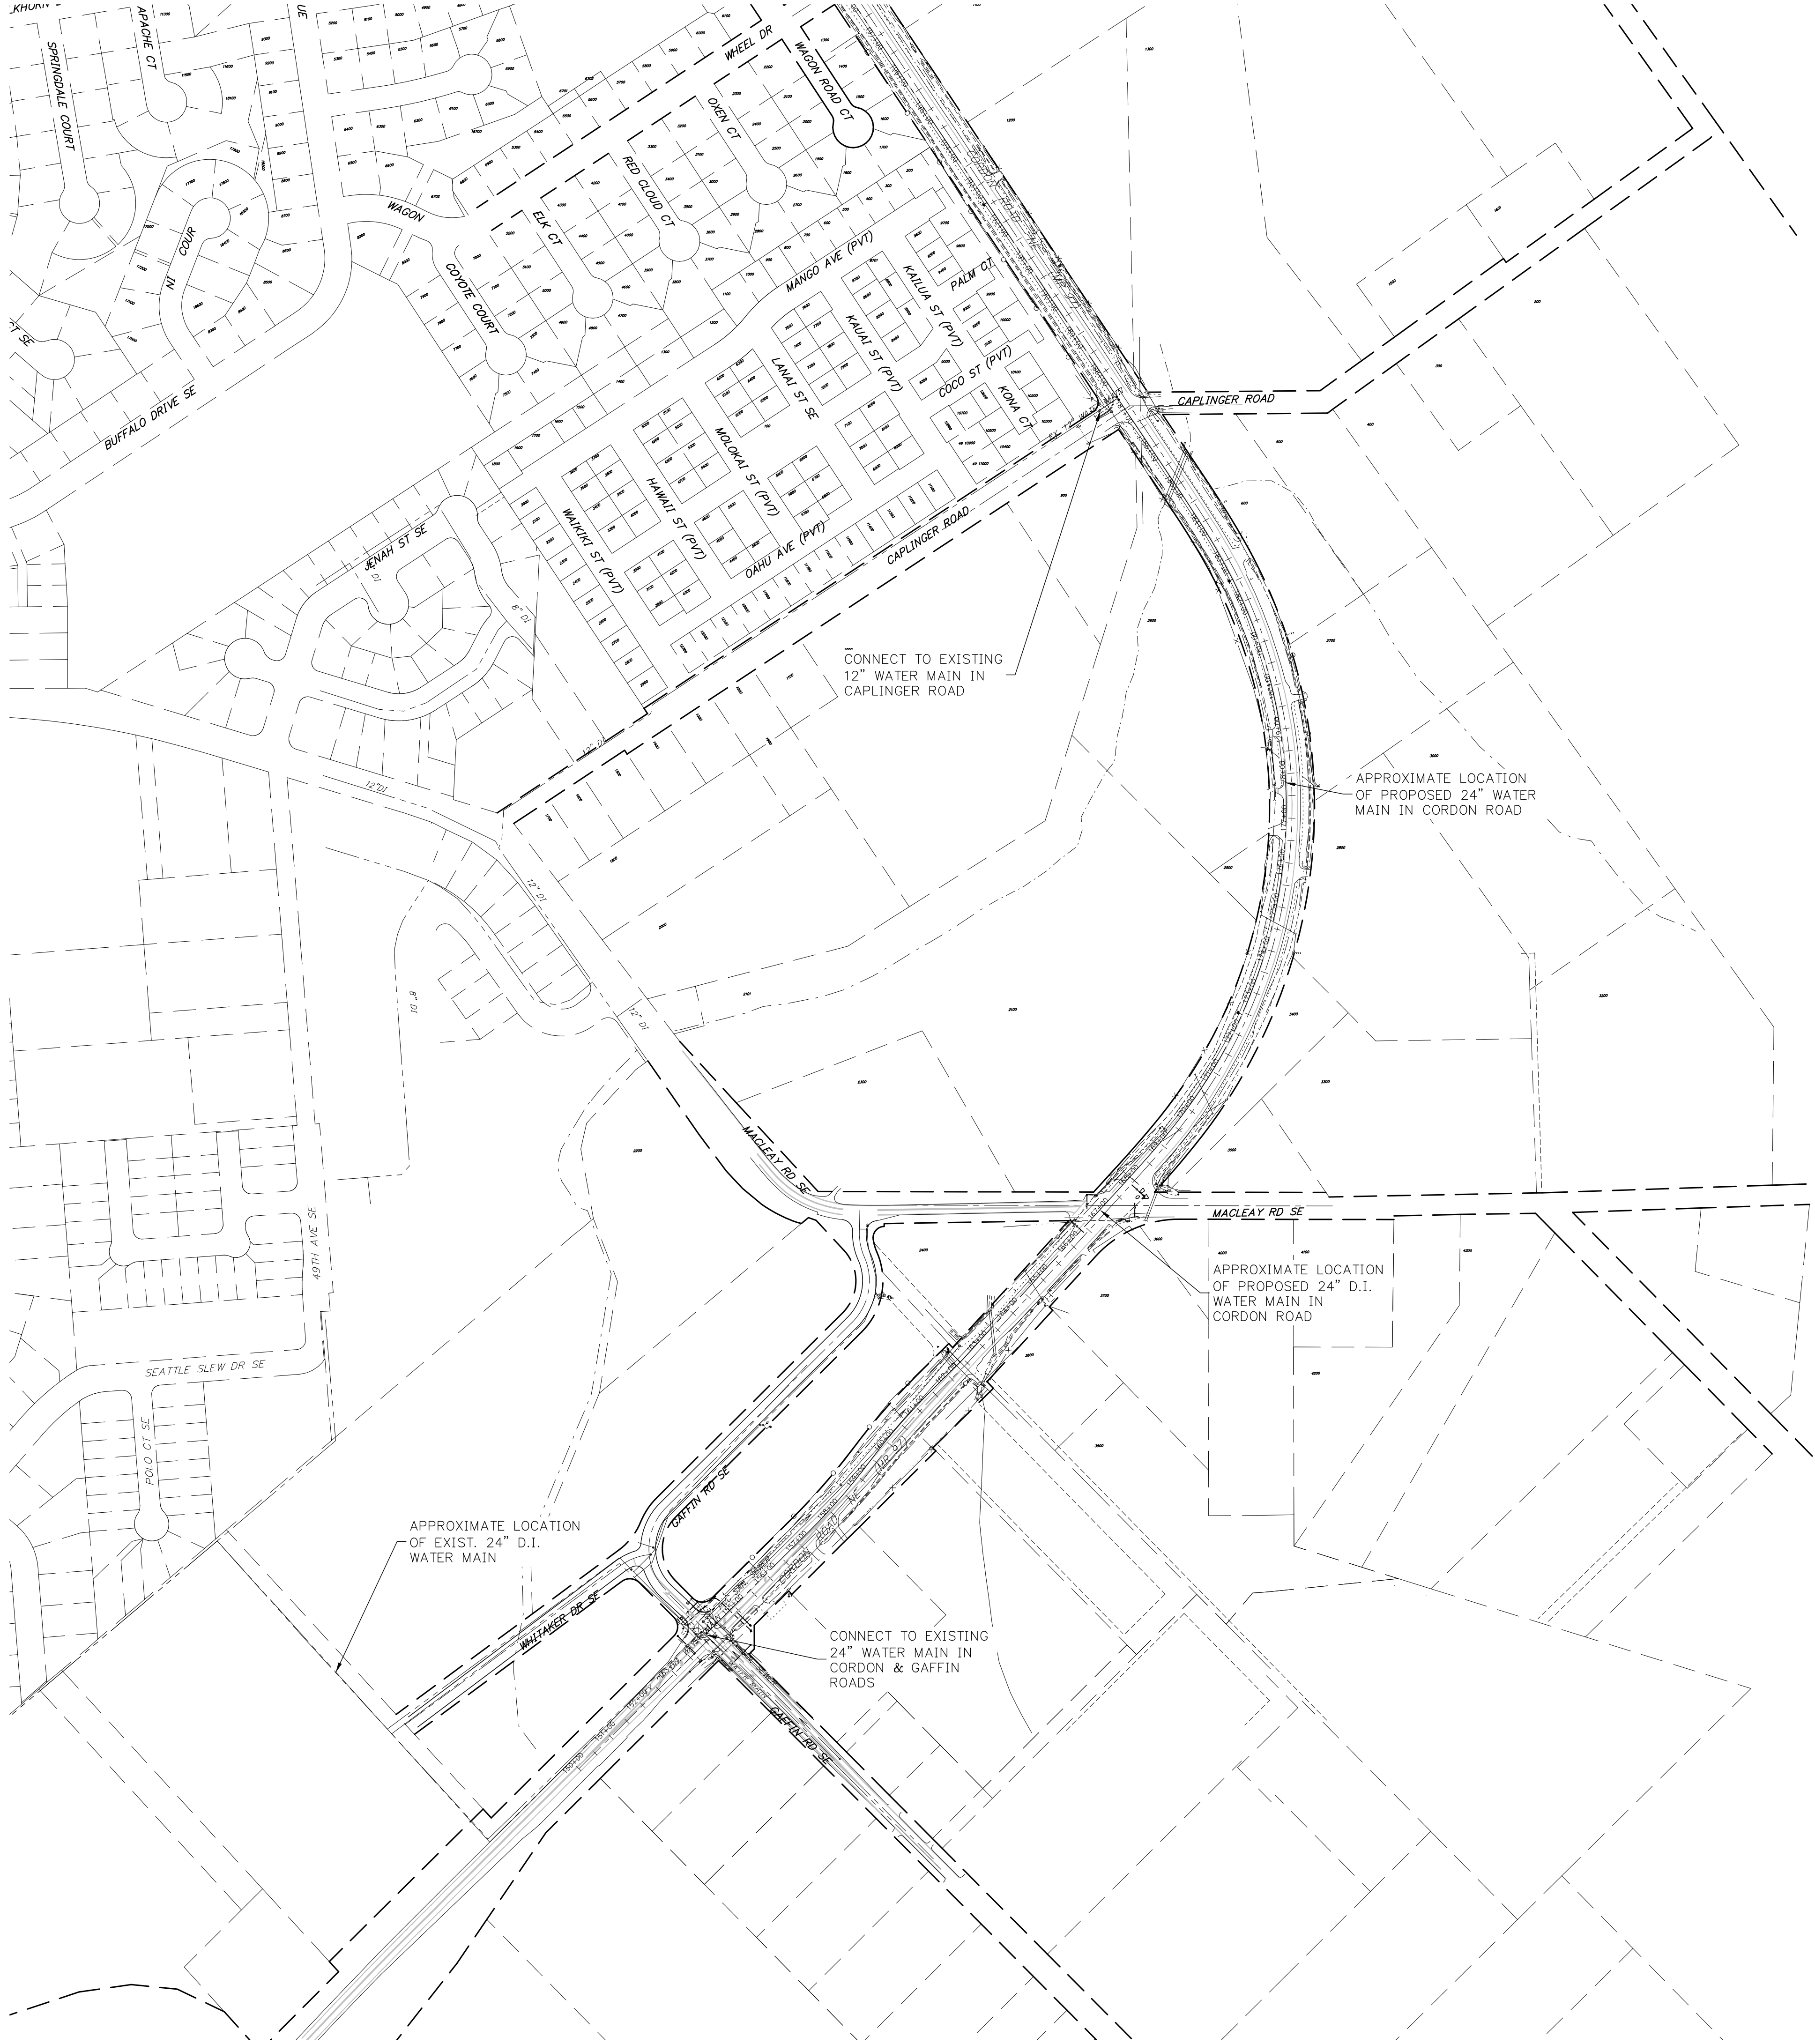

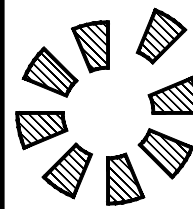

MULTI/TECH

ENGINEERING SERVICES, INC.
1155 13th St. S.E. Salem, OR, 97302
PH. (503) 363 - 9227 FAX (503) 364-1260
www.mtengineering.net office@mtengineering.net


SCHEMATIC WATER MAIN
EXTENSION
CORDON RD.

EAST PARK ESTATES
P.U.D.

NO CHANGES, MODIFICATIONS
OR REPRODUCTIONS TO BE
MADE TO THESE DRAWINGS
WITHOUT WRITTEN
AUTHORIZATION FROM THE
DESIGN ENGINEER.

DIMENSIONS & NOTES TAKE
PRECEDENCE OVER
GRAPHICAL REPRESENTATION.

Design:	M.D.G.
Drawn:	D.G.G.
Checked:	M.D.G.
Date:	NOV. 2018
Scale:	AS SHOWN

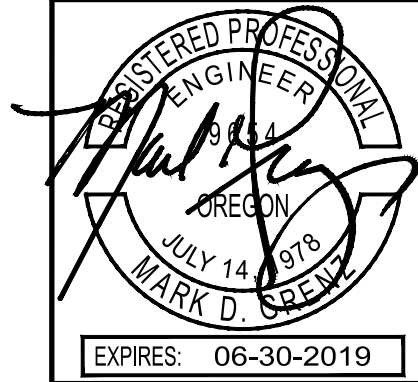

EXPIRES: 06-30-2019

JOB # 6437

P411