


COBURN GRAND VIEW ESTATES

T. 8 S., R. 3 W., W.M.
SEC. 11D Tax Lots 100, 200, 400 & 601
SEC. 12b Tax Lot 1600
CITY OF SALEM,
MARION COUNTY, OREGON


Owner / Developer:

WESTWOOD HOMES LLC

12700 NW CORNELL RD.
PORTLAND, OREGON 97229

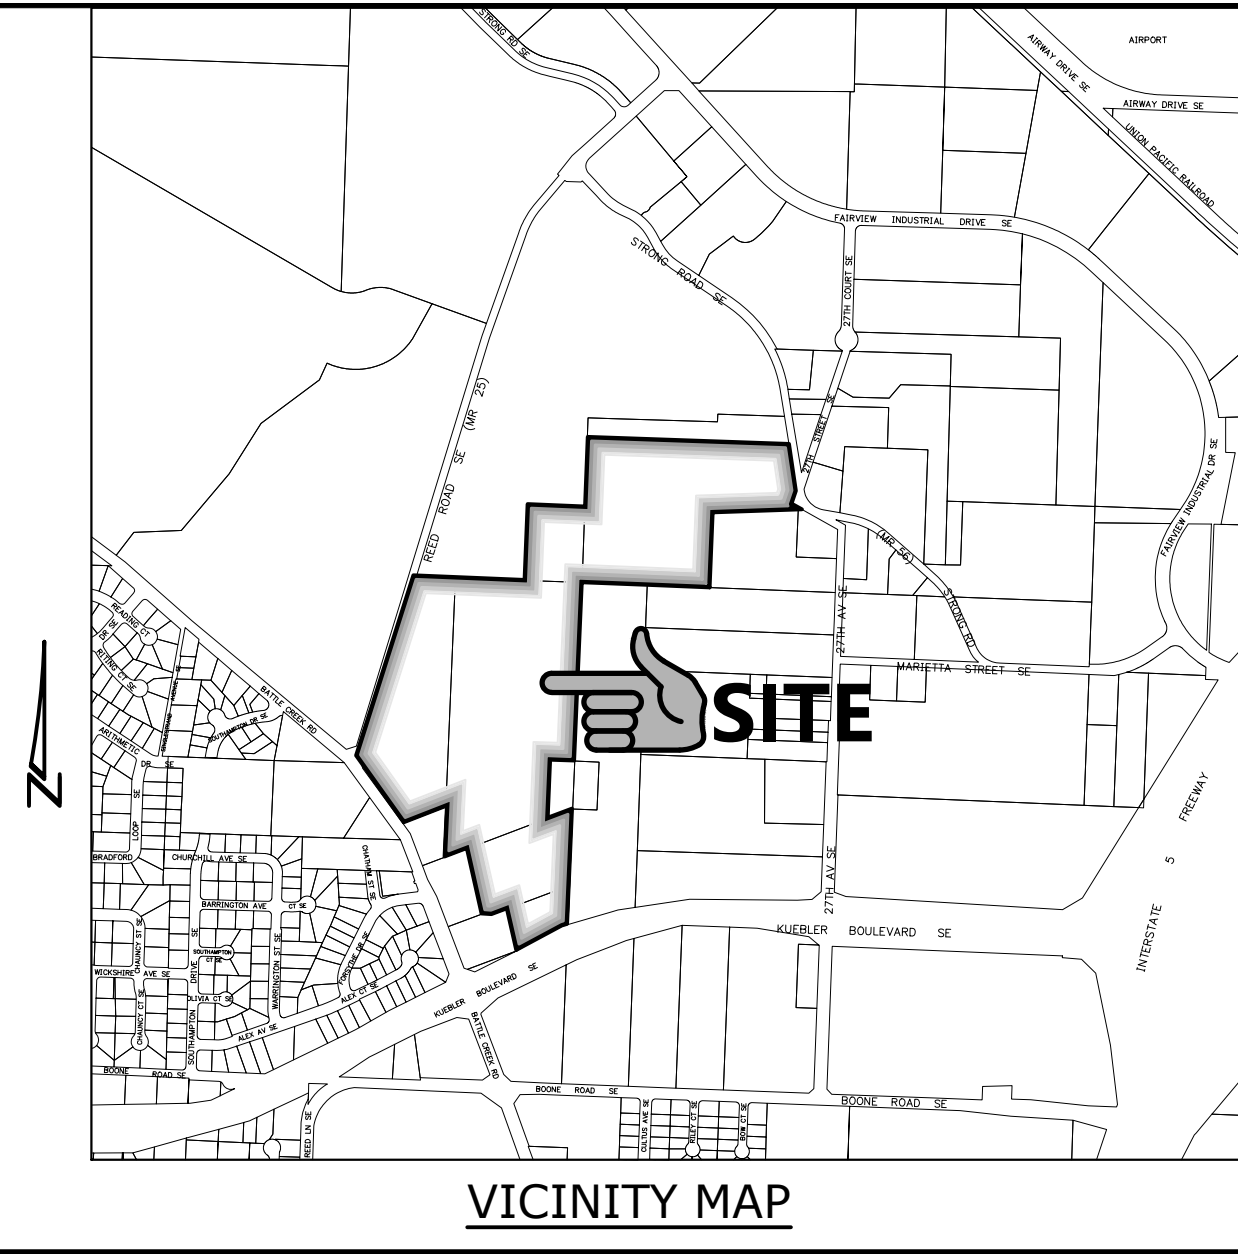

VICINITY MAP

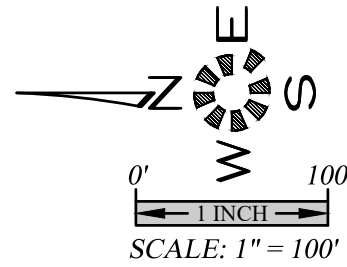

SCALE: 1" = 100'

PARCEL SIZE:
DEVELOPABLE AREA — 52.796 Ac.

NUMBER OF UNITS — 222
DENSITY — 4.20 UNITS/AC.
LARGEST — 92,734 S.F.
SMALLEST — 4,397 S.F.
AVERAGE — 6,561 S.F.

EXISTING ZONE — RA

UTILITIES:
CABLE — COMCAST
POWER — P.G.E.
PHONE — CENTURY LINK
GAS — N.W. NATURAL
STORM DRAIN,
SANITARY SEWER,
WATER — CITY OF SALEM

LOT COUNT BY SECTION

SECTION	A	B	C	D	E	F	G	H	I	J	K
PARCELS	26	17	17	25	19	15	23	25	23	17	15

THIS AREA TO BE PLATTED BY
PARTITION PLAT CURRENTLY
IN LAND USE REVIEW

PRELIMINARY SHEET INDEX

P101	COVER SHEET	
P102	EXISTING CONDITIONS PLAN	
P201	SITE PLAN / UTILITY PLAN	NORTH
P202	SITE PLAN / UTILITY PLAN	CENTRAL
P203	SITE PLAN / UTILITY PLAN	SOUTH
P204	SLOPE EXCEPTION AREAS	
P301	TREE CONSERVATION PLAN	NORTH
P302	TREE CONSERVATION PLAN	CENTRAL
P303	TREE CONSERVATION PLAN	SOUTH
P401	PUBLIC STREET IMPROVEMENTS	A AV. & B ST.
P402	PUBLIC STREET IMPROVEMENTS	C ST.
P403	PUBLIC STREET IMPROVEMENTS	E AV. & D ST.
P404	PUBLIC STREET IMPROVEMENTS	G ST.
P405	PUBLIC STREET IMPROVEMENTS	H ST. & I AV.
P406	PUBLIC STREET IMPROVEMENTS	J AV.
P407	PUBLIC STREET IMPROVEMENTS	K ST. & E. ACCESS
P408	PUBLIC STREET IMPROVEMENTS	M ST.
P409	PUBLIC STREET IMPROVEMENTS	N ST.
P410	PUBLIC STREET IMPROVEMENTS	S. ACCESS & O ST.
P411	PUBLIC STREET IMPROVEMENTS	P AV. & Q AV.

MULTI/TECH
ENGINEERING SERVICES, INC.
1155 13th ST. S.E. SALEM, OR. 97302
PH. (503) 363-9227 FAX (503) 364-1260
WWW.ENGINGSERVICESINC.COM


COVER SHEET

COBURN GRAND VIEW ESTATES

2. ADDED PRESSURE REDUCING STATION. P.H.S. 04/05/2019
1. REVISED PER CITY OF SALEM REVIEW. P.H.S. 03/25/2019

NO CHANGES, MODIFICATIONS
OR REPRODUCTIONS TO BE
MADE TO THESE DRAWINGS
WITHOUT WRITTEN
AUTHORIZATION FROM THE
DESIGN ENGINEER.
DIMENSIONS & NOTES TAKE
PRECEDENCE OVER
GRAPHICAL REPRESENTATION.


Design: M.D.G.
Drawn: P.H.S.
Checked: J.L.G.
Date: JUNE 2018
Scale: AS SHOWN

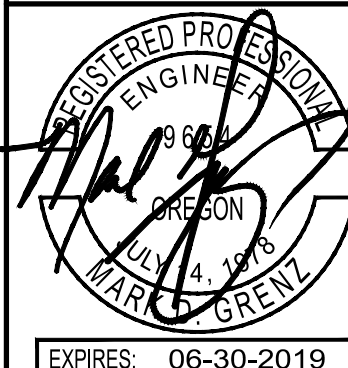


EXPIRES 06-30-2019
JOB # 6234

P101

J:\8300-6234\8300-6234-ReedRoad.dwg, P022P01, 4/25/2019 11:58:08 PM, PBounders

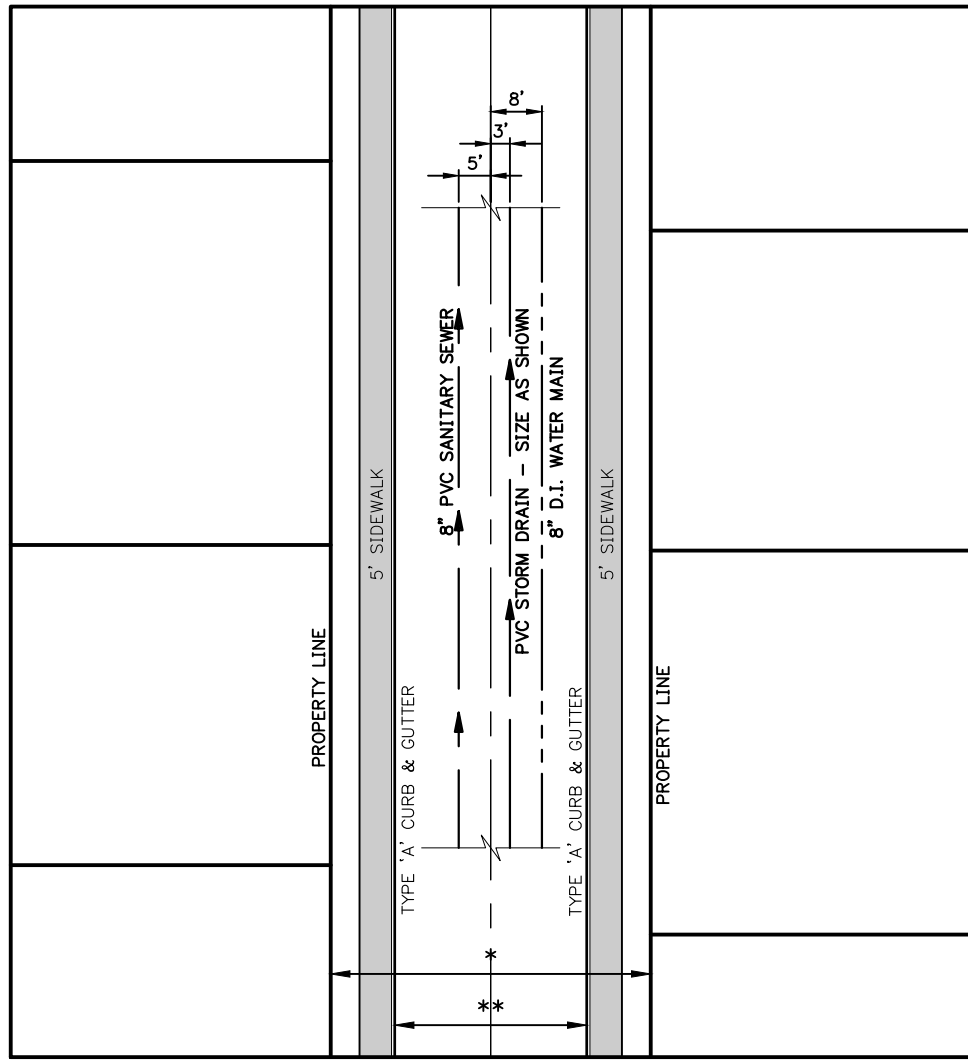

TYPICAL STREET UTILITY LOCATIONS
* RIGHT OF WAY WIDTHS: 40', 50' OR 60'
** CURB WIDTHS: 30' & 28'

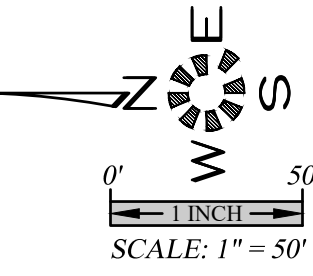



SITE PLAN / UTILITY PLAN
- CENTRAL

COBURN GRAND VIEW ESTATES

NO CHANGES, MODIFICATIONS
OR REPRODUCTIONS TO BE
MADE TO THESE DRAWINGS
WITHOUT WRITTEN
AUTHORIZATION FROM THE
DESIGN ENGINEER.
DIMENSIONS & NOTES TAKE
PRECEDENCE OVER
GRAPHICAL REPRESENTATION.

Design:	M.D.G.
Drawn:	P.H.S.
Checked:	J.J.G.
Date:	JUNE 2018
Scale:	AS SHOWN

REGISTERED PROFESSIONAL ENGINEER
JULY 14, 1978
MARK D. GRENZ
EXPIRES: 06-30-2019
JOB # 6234

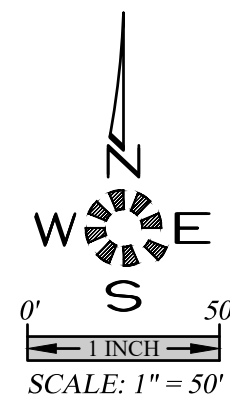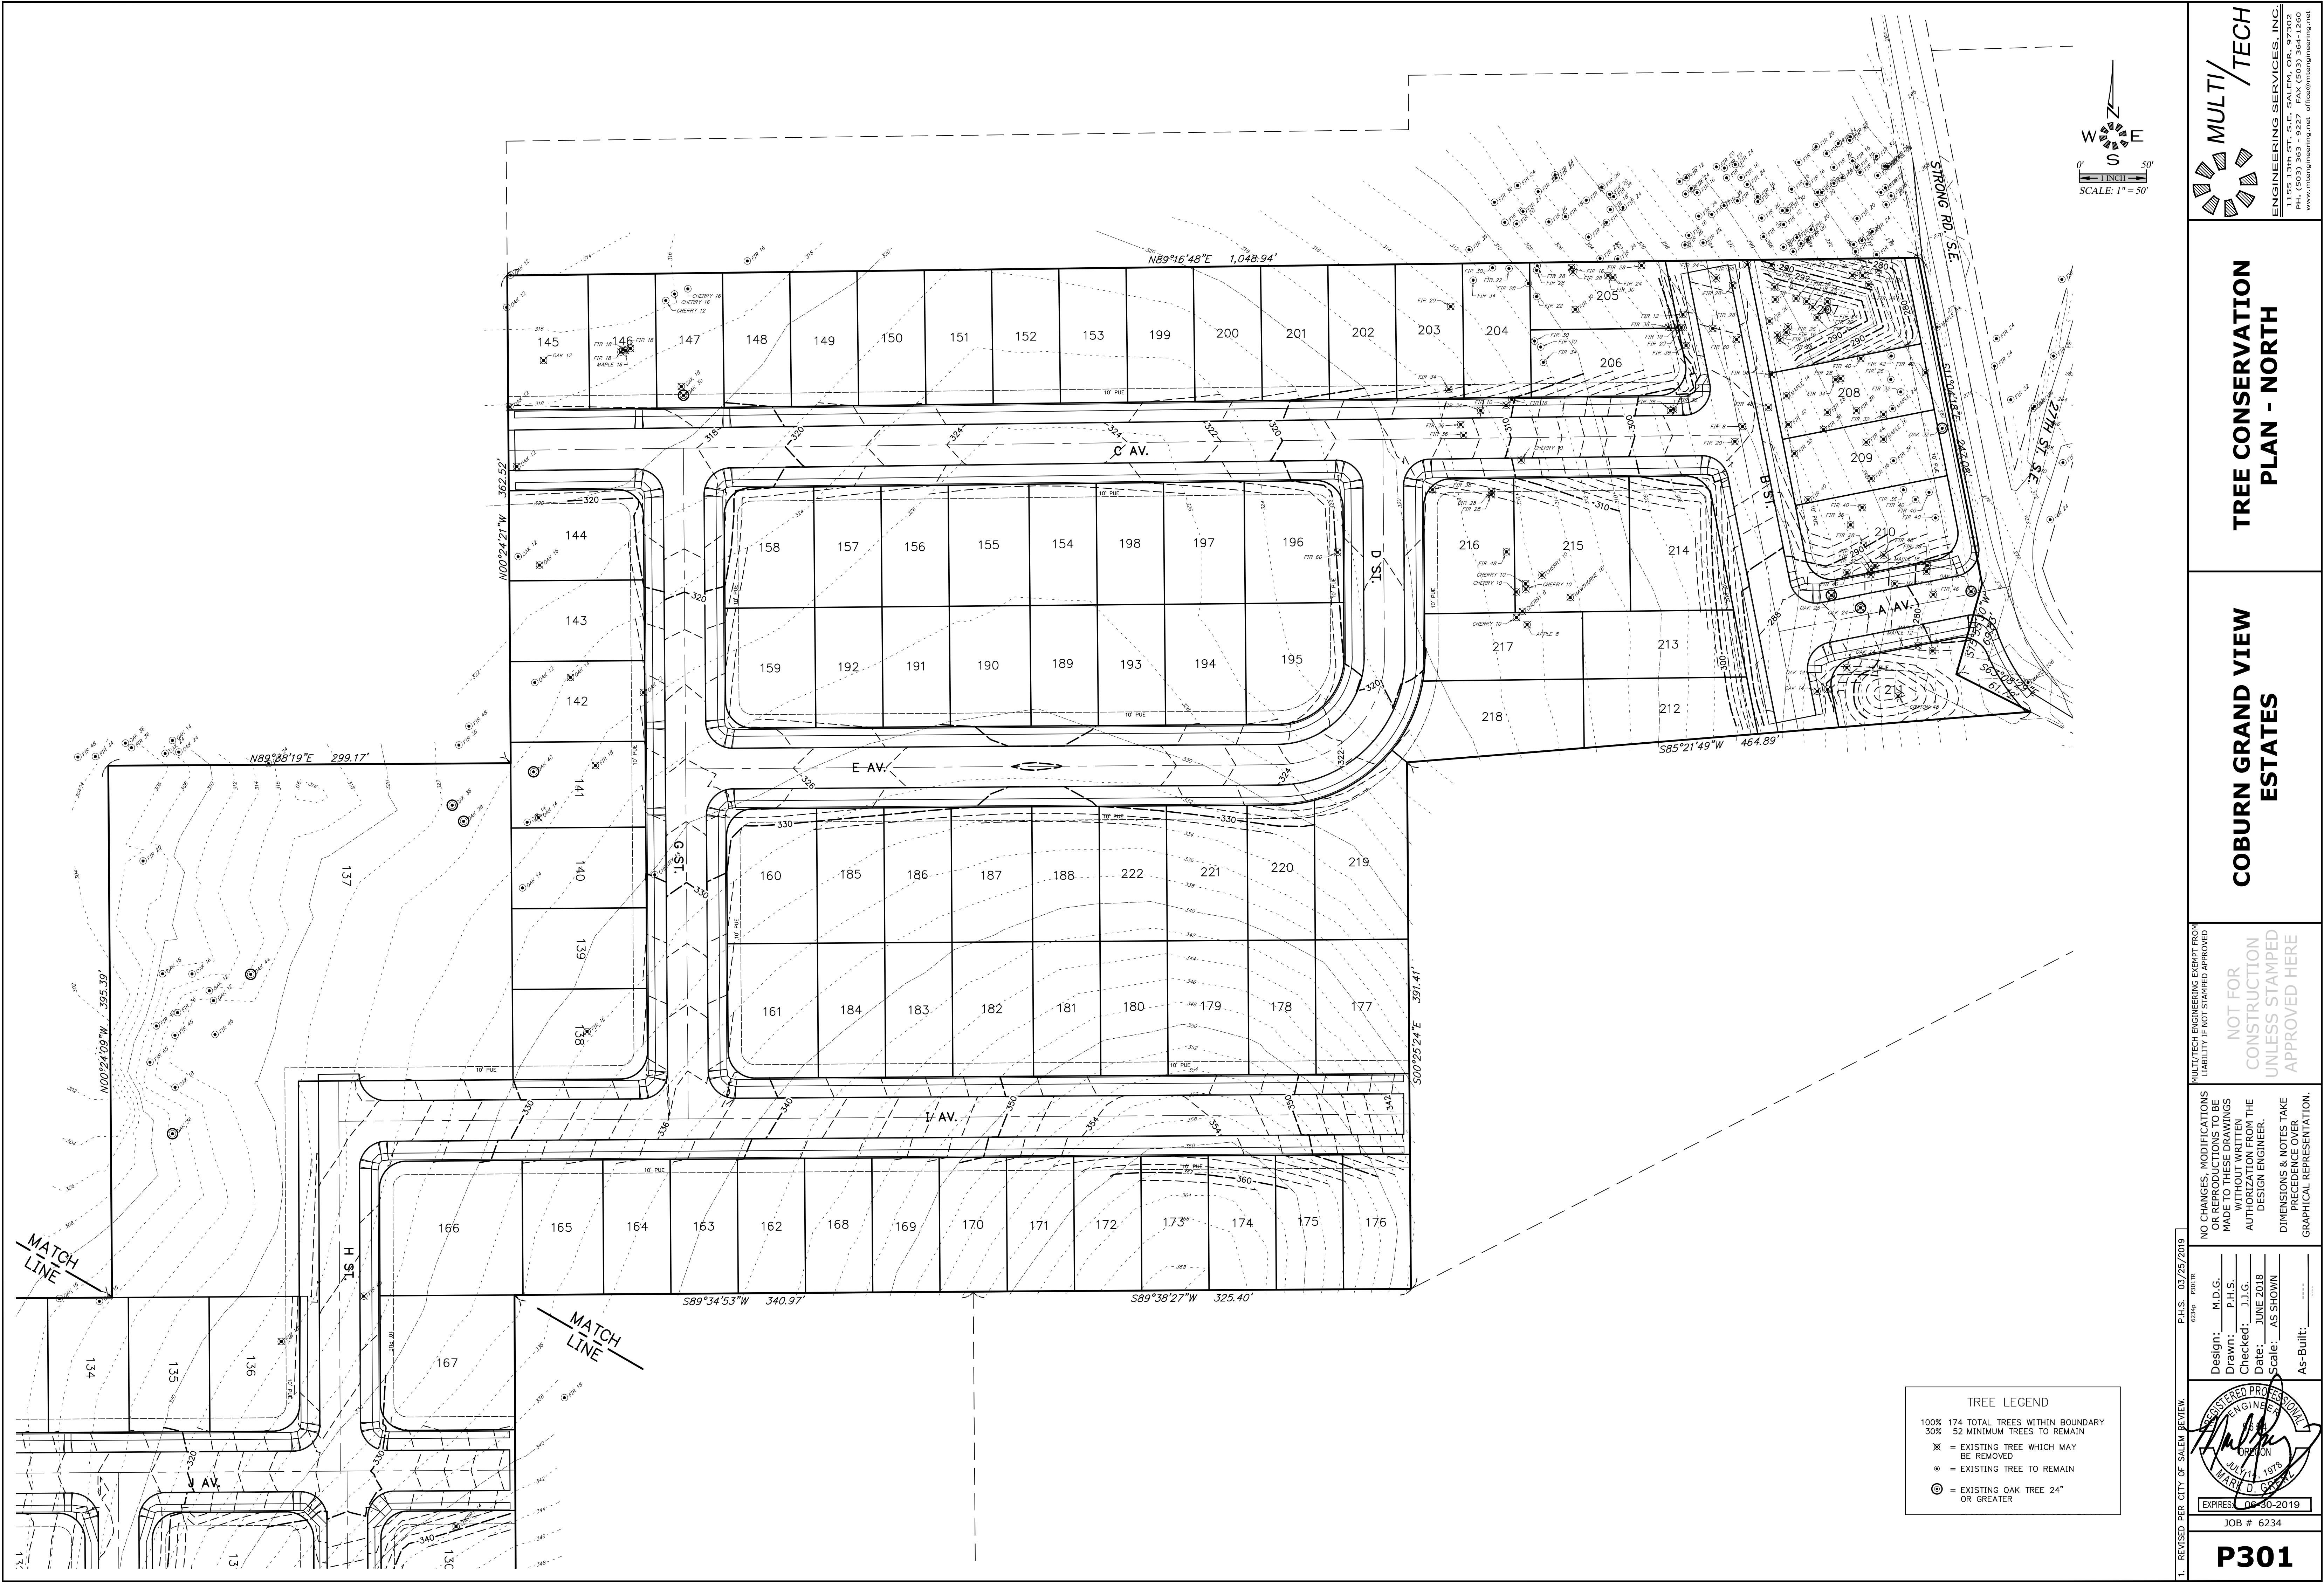

TREE LEGEND

100% 174 TOTAL TREES WITHIN BOUNDARY
30% 52 MINIMUM TREES TO REMAIN

✕ = EXISTING TREE WHICH MAY BE REMOVED
● = EXISTING TREE TO REMAIN
⊙ = EXISTING OAK TREE 24" OR GREATER

MULTI/TECH

ENGINEERING SERVICES, INC.

1155 13th ST. S.E. SALEM, OR. 97302
PH. (503) 363-9227 FAX (503) 364-1260
WWW.MULTITECHENGINEERING.COM

**TREE CONSERVATION
PLAN - NORTH**

**COBURN GRAND VIEW
ESTATES**

NOT FOR
CONSTRUCTION
UNLESS STAMPED
APPROVED HERE

NO CHANGES, MODIFICATIONS
OR REPRODUCTIONS TO BE
MADE TO THESE DRAWINGS
WITHOUT WRITTEN
AUTHORIZATION FROM THE
DESIGN ENGINEER.
DIMENSIONS & NOTES TAKE
PRECEDENCE OVER
GRAPHICAL REPRESENTATION.

Design: M.D.G.
Drawn: P.H.S.
Checked: J.L.G.
Date: JUNE 2018
Scale: AS SHOWN
As-Built: _____

REGISTERED PROFESSIONAL
ENGINEER


MAJOR D. GARCIA

EXPIRES: 06-30-2019

JOB # 6234

P301

1. REVISED PER CITY OF SALEM REVIEW. P.H.S. 03/25/2019 03:30 PM

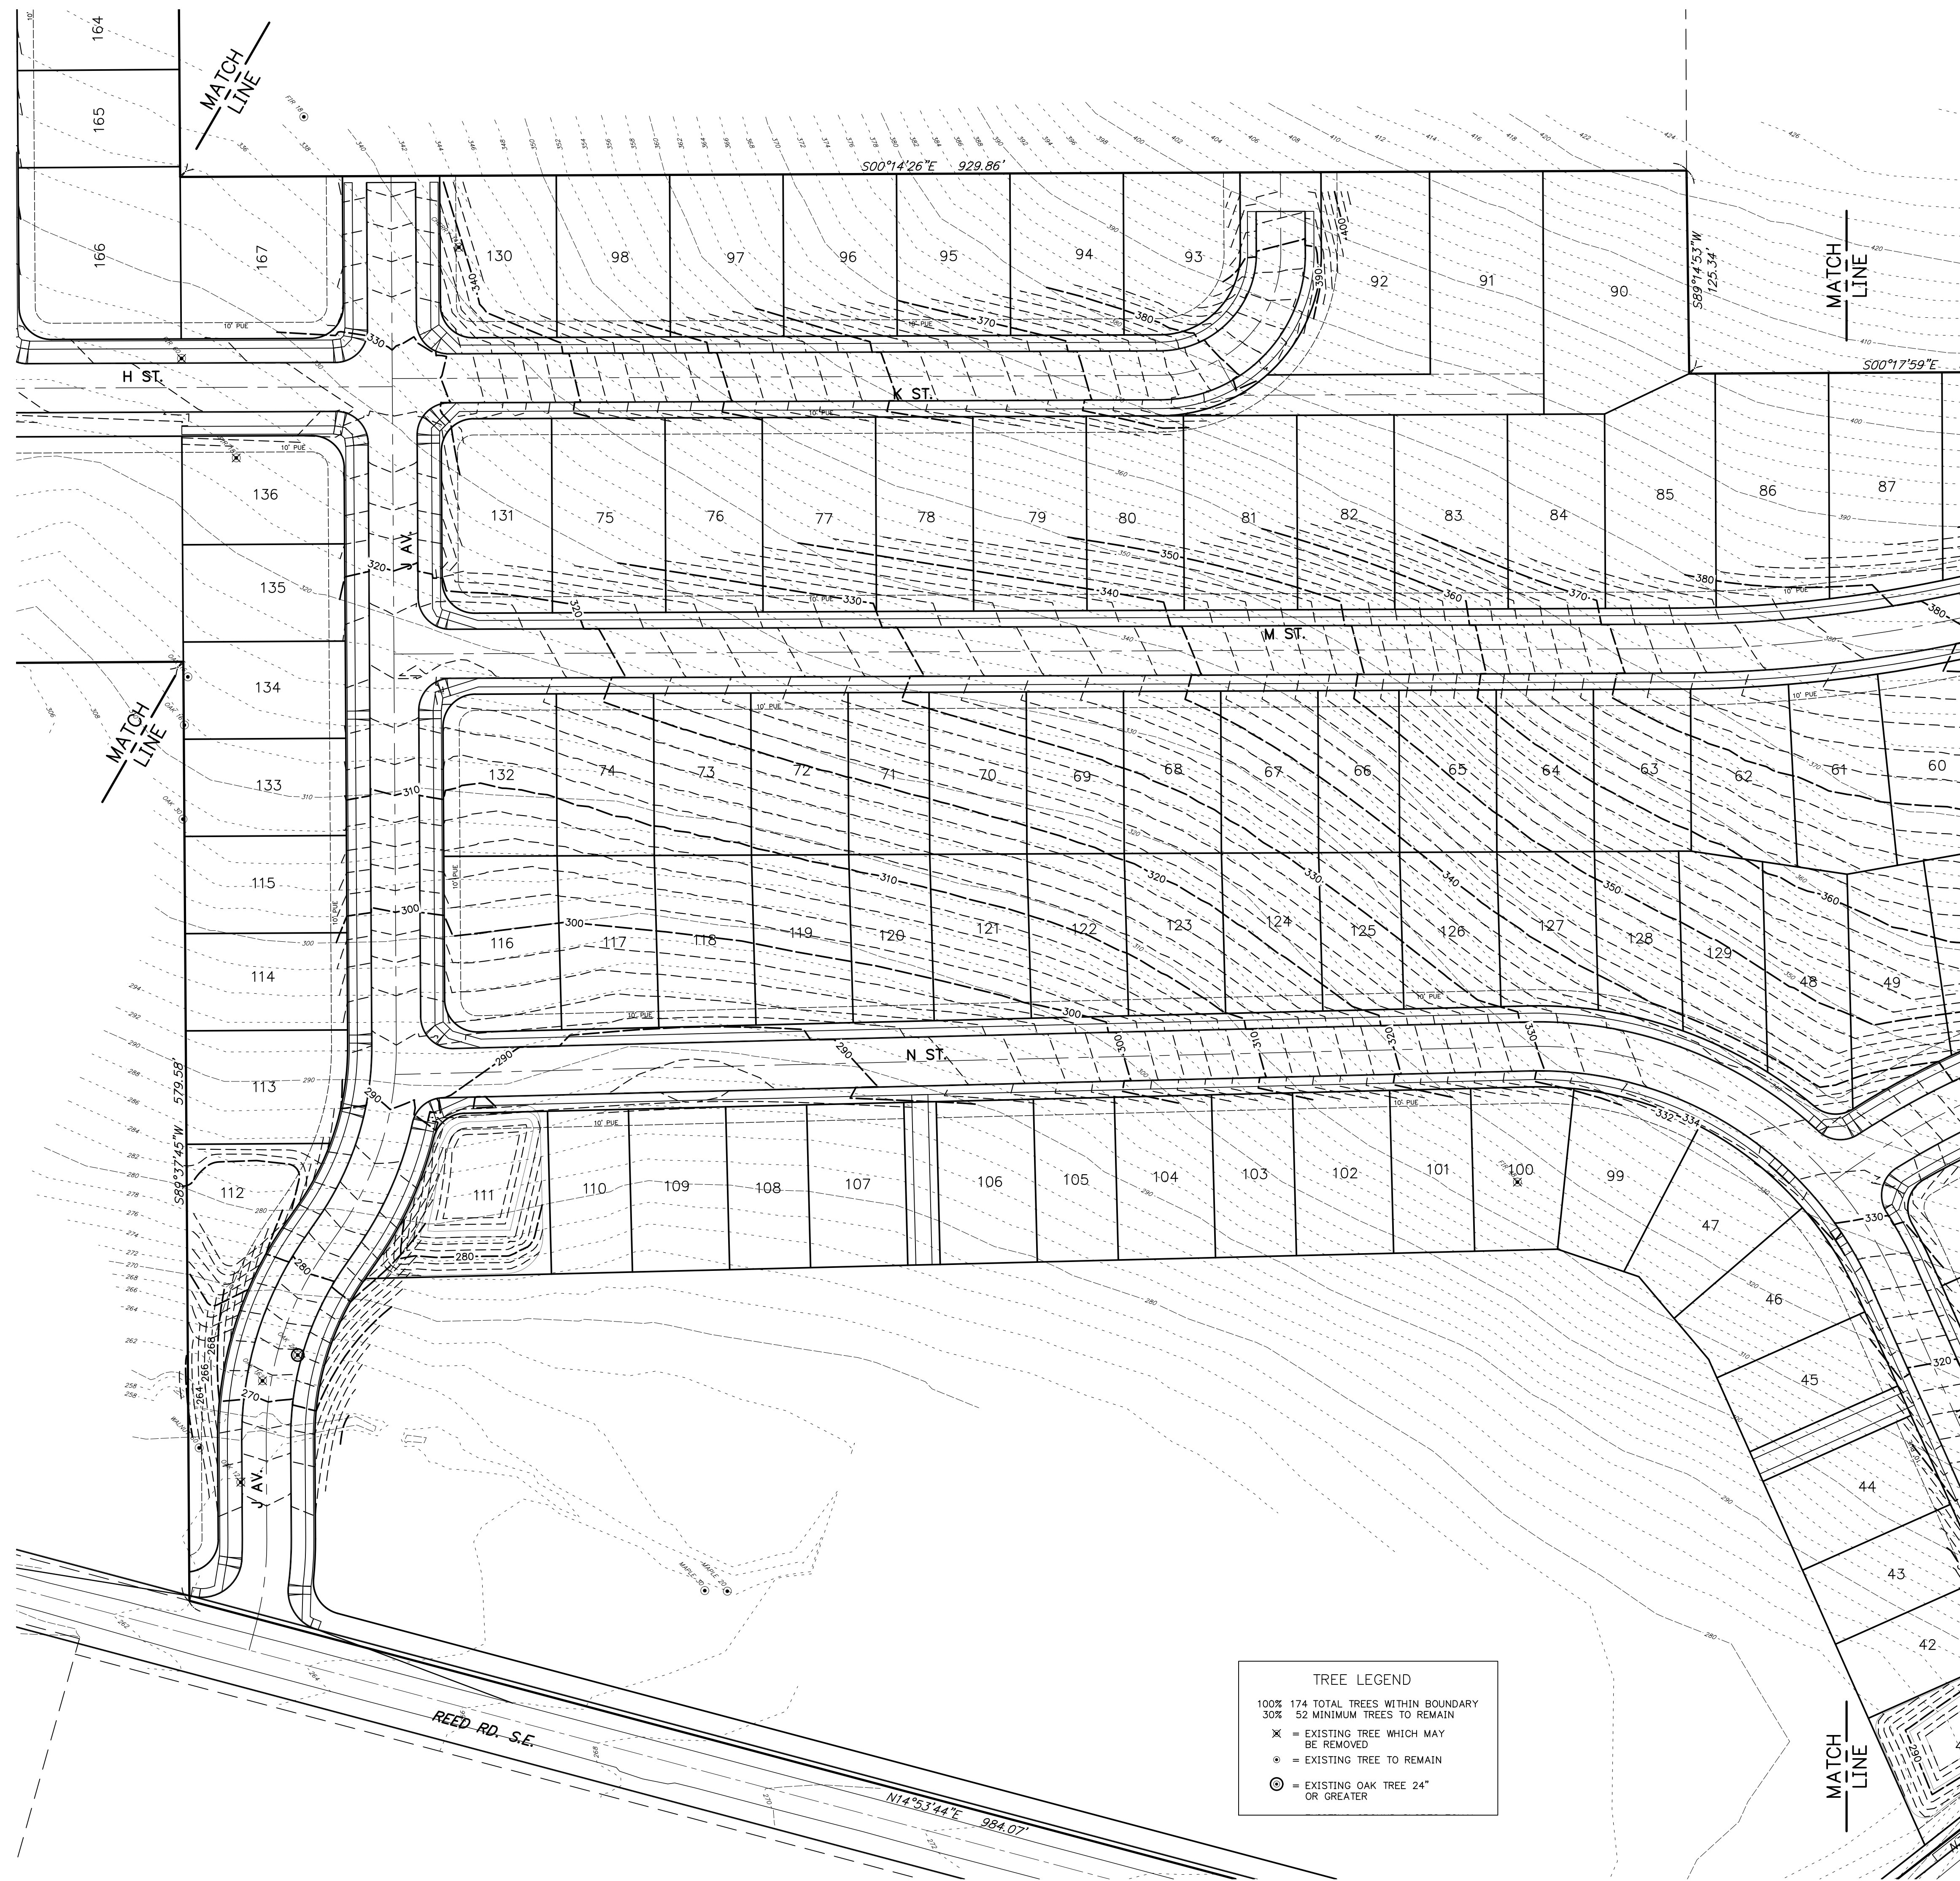

NO. _____

CITY OF _____

PROJECT _____

DATE _____

P.H.S. 03/25/2019

6234p 93010R

Design: _____

Drawn: P.H.S.

Checked: J.J.G.

Date: JUNE 2018

Scale: AS SHOWN


As-Built: _____

NO. _____

CITY OF _____

PROJECT _____

DATE _____

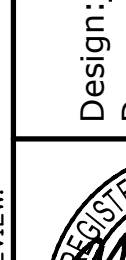

REGISTERED PROFESSIONAL
ENGINEER
OREGON
NO. 1555
EXPIRATION DATE 6/14/19
MARK D. GRECK

EXPIRES: 06-30-2019

JOB # 6234

NOT FOR
CONSTRUCTION
UNLESS STAMPED
APPROVED HERE

**COBURN GRAND VIEW
ESTATES**

**TREE CONSERVATION
PLAN - CENTRAL**



**MULTI/
TECH**

ENGINEERING SERVICES, INC.
 1155 13th ST. S.E. SALEM, OR. 97302
 PH. (503) 363 - 9227 FAX (503) 364-1260
www.ctbpaengineering.net office@ctbpaengineering.net



TREE LEGEND

100% 174 TOTAL TREES WITHIN BOUNDARY
30% 52 MINIMUM TREES TO REMAIN

- ✕ = EXISTING TREE WHICH MAY BE REMOVED
- ⊙ = EXISTING TREE TO REMAIN
- ⊙ = EXISTING OAK TREE 24" OR GREATER

Design:	M.D.G.
Drawn:	P.H.S.
Checked:	J.J.G.
Date:	JUNE 2018
Scale:	AS SHOWN
As-Built:	----

REGISTERED PROFESSIONAL ENGINEER
MARK D. GREEN
JUL 14 1978
EXPIRES: 06-30-2019
JOB # 6234

NOT FOR
CONSTRUCTION
UNLESS STAMPED
HERE

NO CHANGES, MODIFICATIONS
OR REPRODUCTIONS TO BE
MADE TO THESE DRAWINGS
WITHOUT WRITTEN
AUTHORIZATION FROM THE
DESIGN ENGINEER.
DIMENSIONS & NOTES TAKE
PRECEDENCE OVER
GRAPHICAL REPRESENTATION.


**COBURN GRAND VIEW
ESTATES**

**TREE CONSERVATION
PLAN - SOUTH**

MULTI/TECH

ENGINEERING SERVICES, INC.
1155 13th ST. S.E. SALEM, OR. 97302
PH. (503) 363-9227 FAX (503) 364-1260
WWW.MULTITECHENGINEERING.COM

J:\6300-6234\6234-ReedRoad\Draw\18\6234.dwg, P:04/21/2019 1:38:18 PM, P:founders

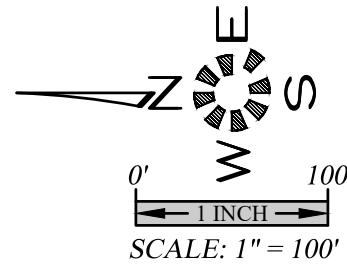

PROPOSED STREET
SLOPES: 12% TO 15%

SLOPE EXCEPTION AREAS

COBURN GRAND VIEW ESTATES




NO CHANGES, MODIFICATIONS
OR REPRODUCTIONS TO BE
MADE TO THESE DRAWINGS
WITHOUT WRITTEN
AUTHORIZATION FROM THE
DESIGN ENGINEER.
DIMENSIONS & NOTES TAKE
PRECEDENCE OVER
GRAPHICAL REPRESENTATION.

Design: M.D.G.
Drawn: P.H.S.
Checked: J.J.G.
Date: JUNE 2018
Scale: AS SHOWN



EXPIRES: 06-30-2019
JOB # 6234

J:\6300-6229\6234-Resurf\Draw\18\6234p.dwg, P40231, 4/9/2019 1:58:43 PM, P:\smidars

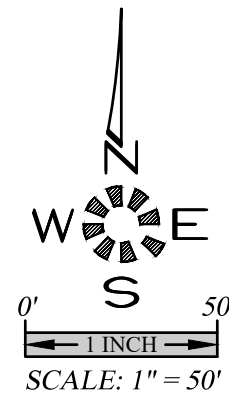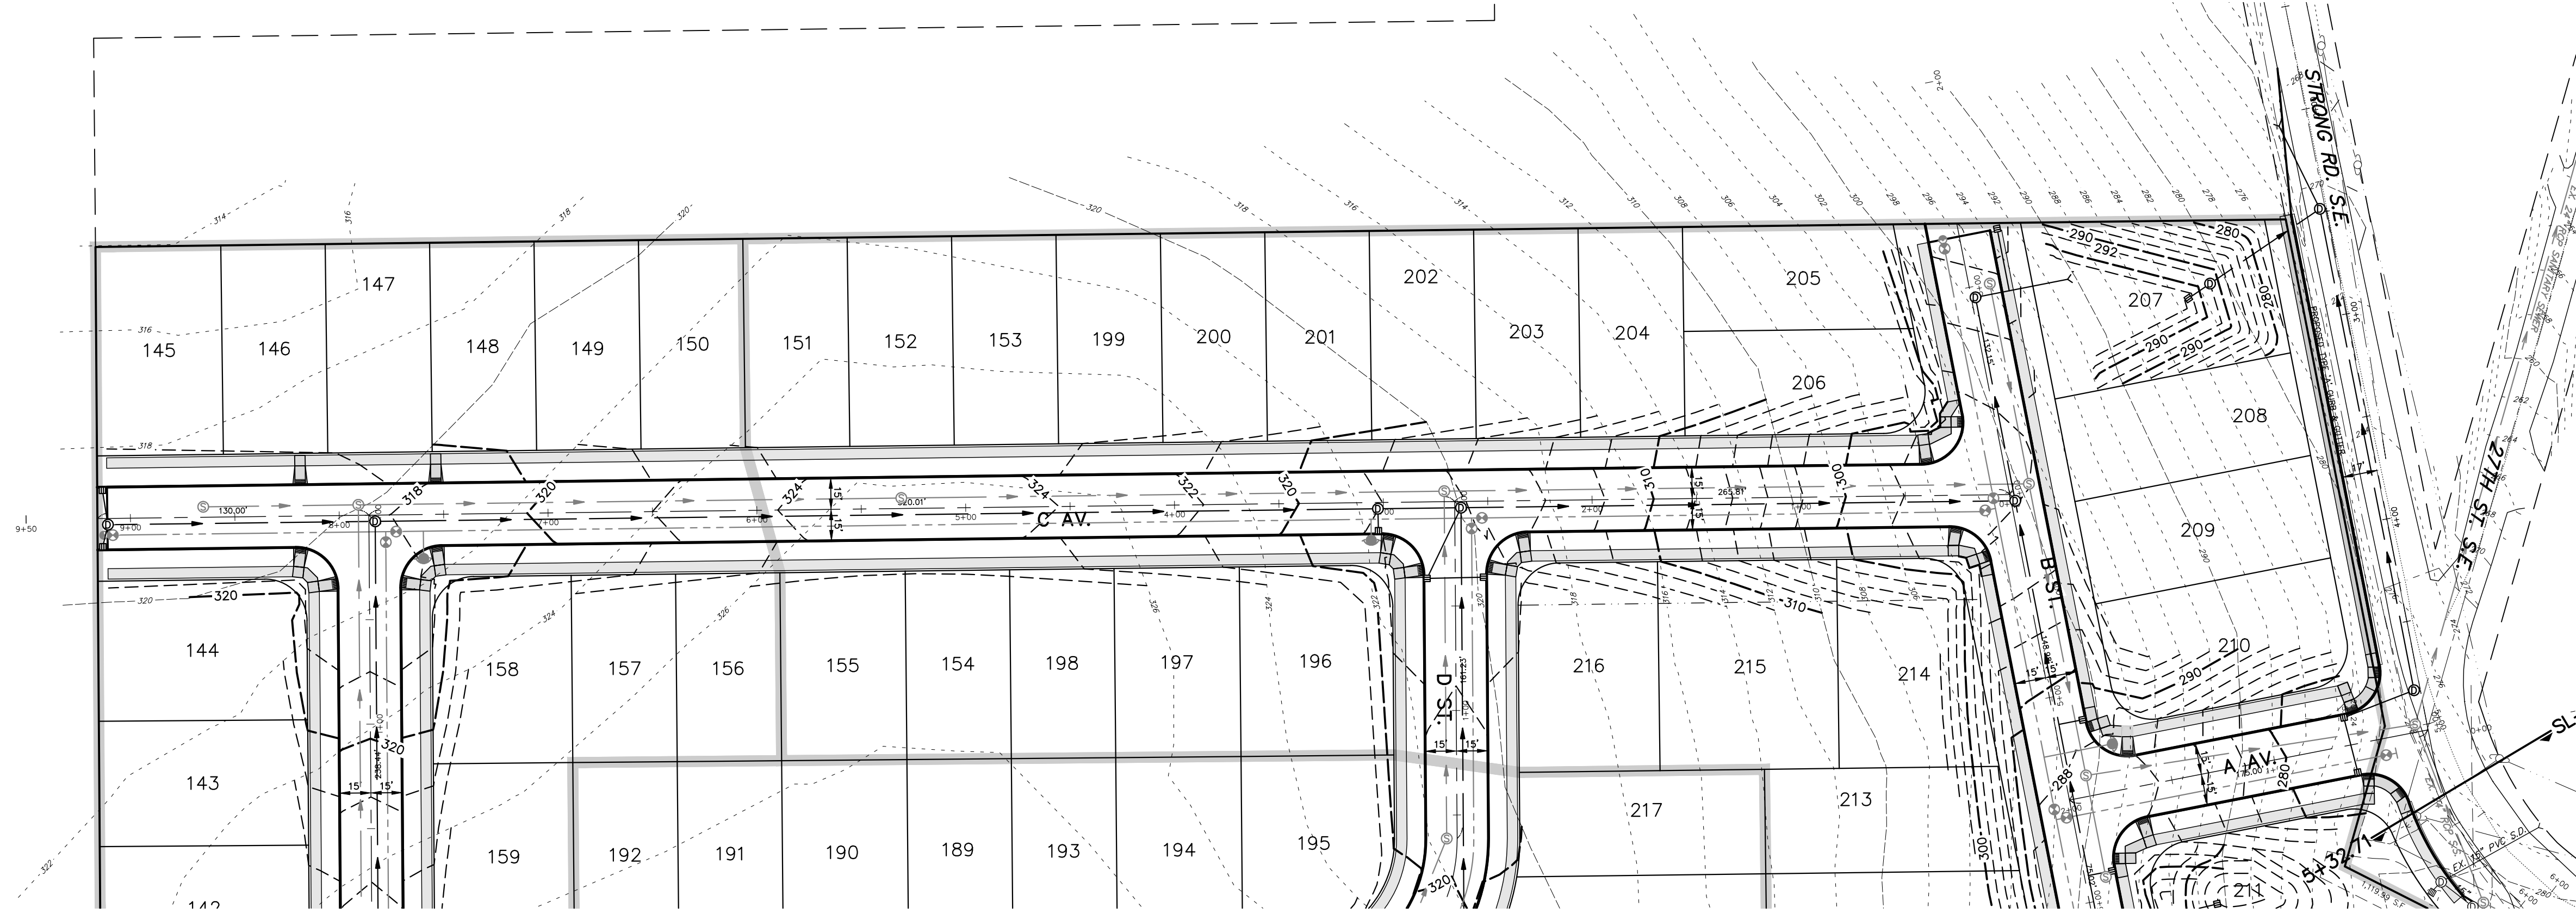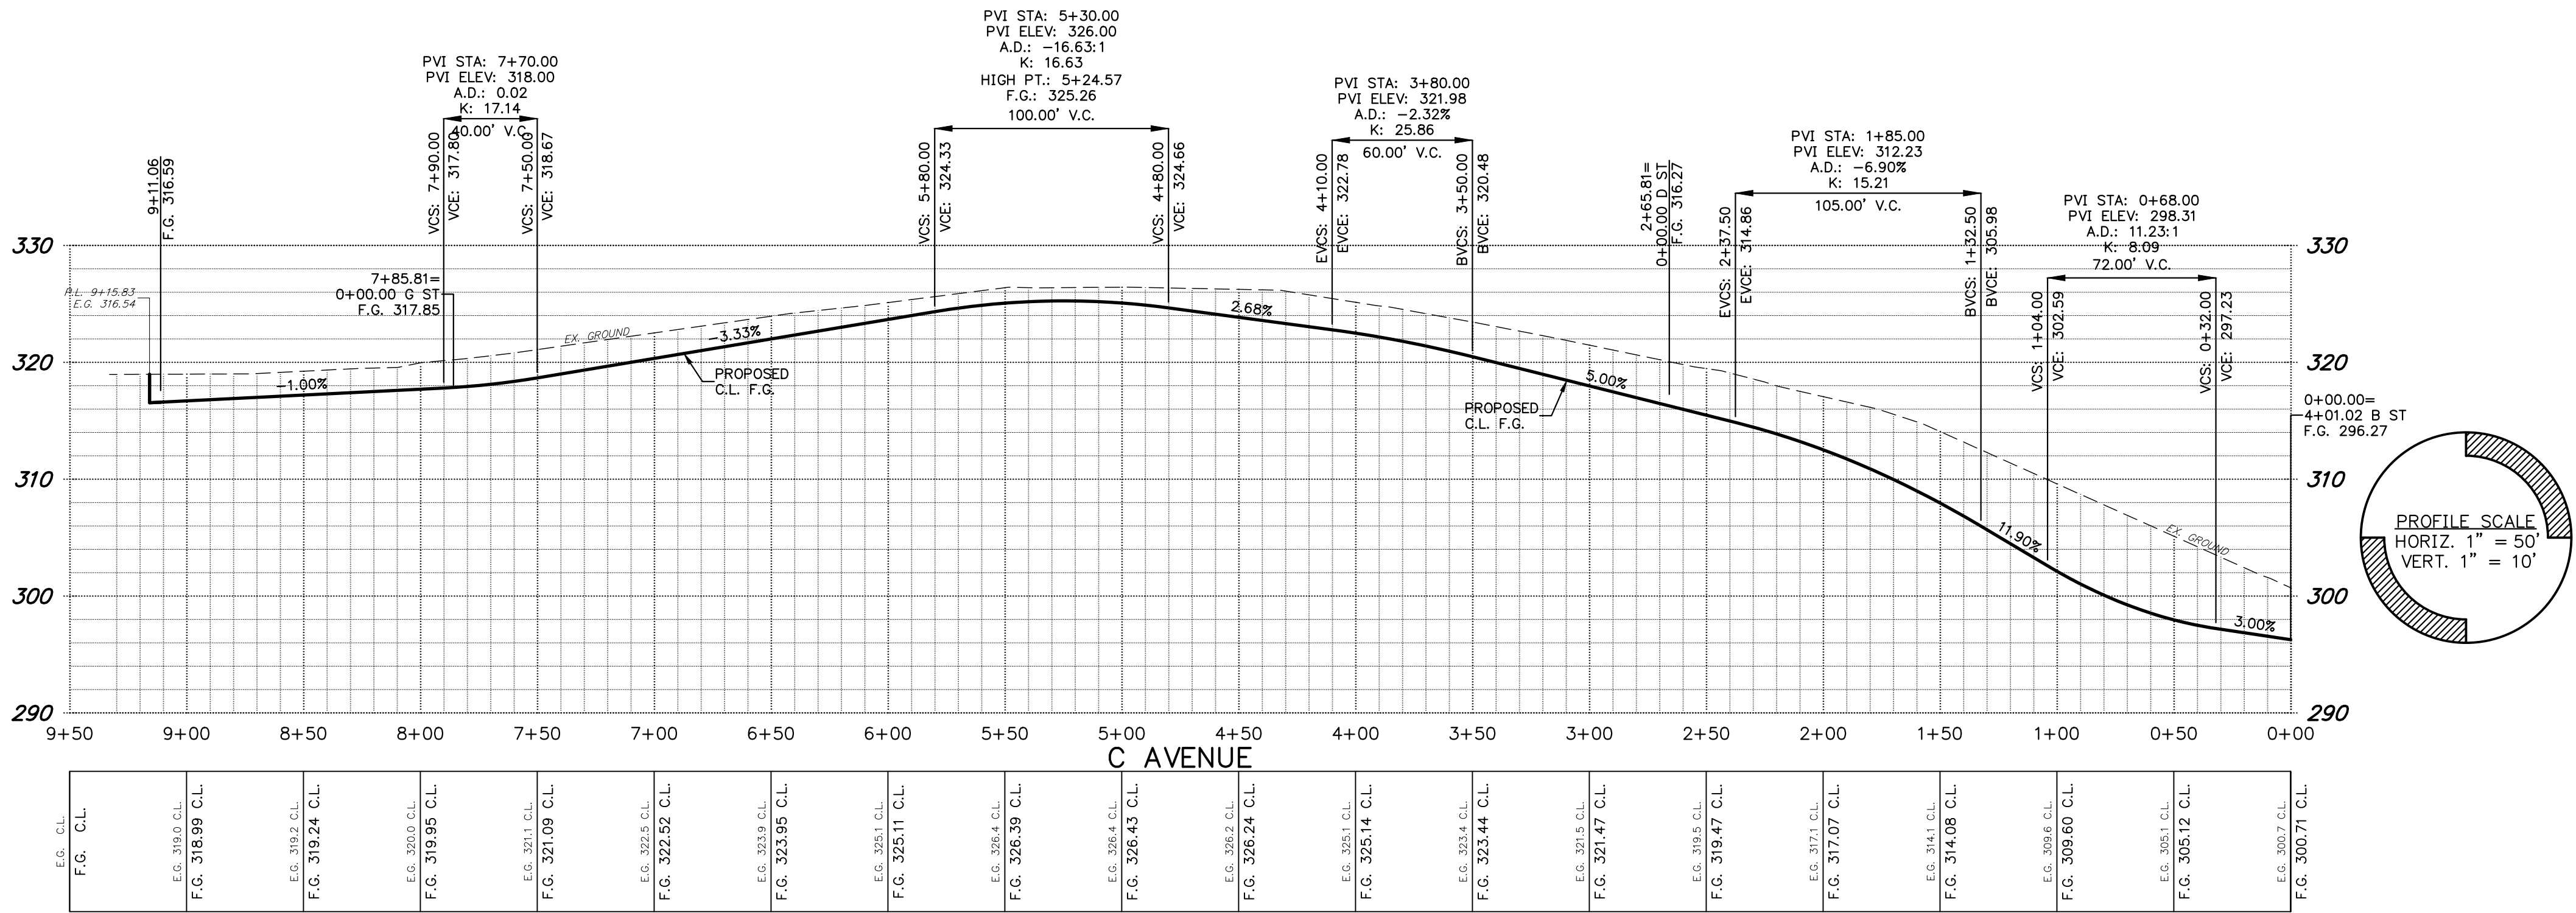

Design: M.D.G.
Drawn: P.H.S.
Checked: J.J.G.
Date: JUNE 2018
Scale: AS SHOWN
As-Built: -----

NO CHANGES, MODIFICATIONS OR REPRODUCTIONS TO BE MADE TO THESE DRAWINGS WITHOUT WRITTEN AUTHORIZATION FROM THE DESIGN ENGINEER. DIMENSIONS & NOTES TAKE PRECEDENCE OVER GRAPHICAL REPRESENTATION.

NOT FOR CONSTRUCTION UNLESS STAMPED APPROVED HERE

STREET IMPROVEMENTS

COBURN GRAND VIEW ESTATES

MULTI/TECH
ENGINEERING SERVICES, INC.
1155 13th ST. S.E. SALEM, OR. 97302
PH. (503) 363-9227 FAX (503) 364-1260
WWW.MULTITECHENGINEERING.COM

P402



JOB # 6234

1. REVISED PER CITY OF SALEM REVIEW.

P.H.S. 03/25/2019

6234P - 06/25/2018

J:\6300-6229\6234-RouteRoad\Draw\18\6234p.dwg, P:60451, 4/9/2019 1:58:53 PM, P:\sunders

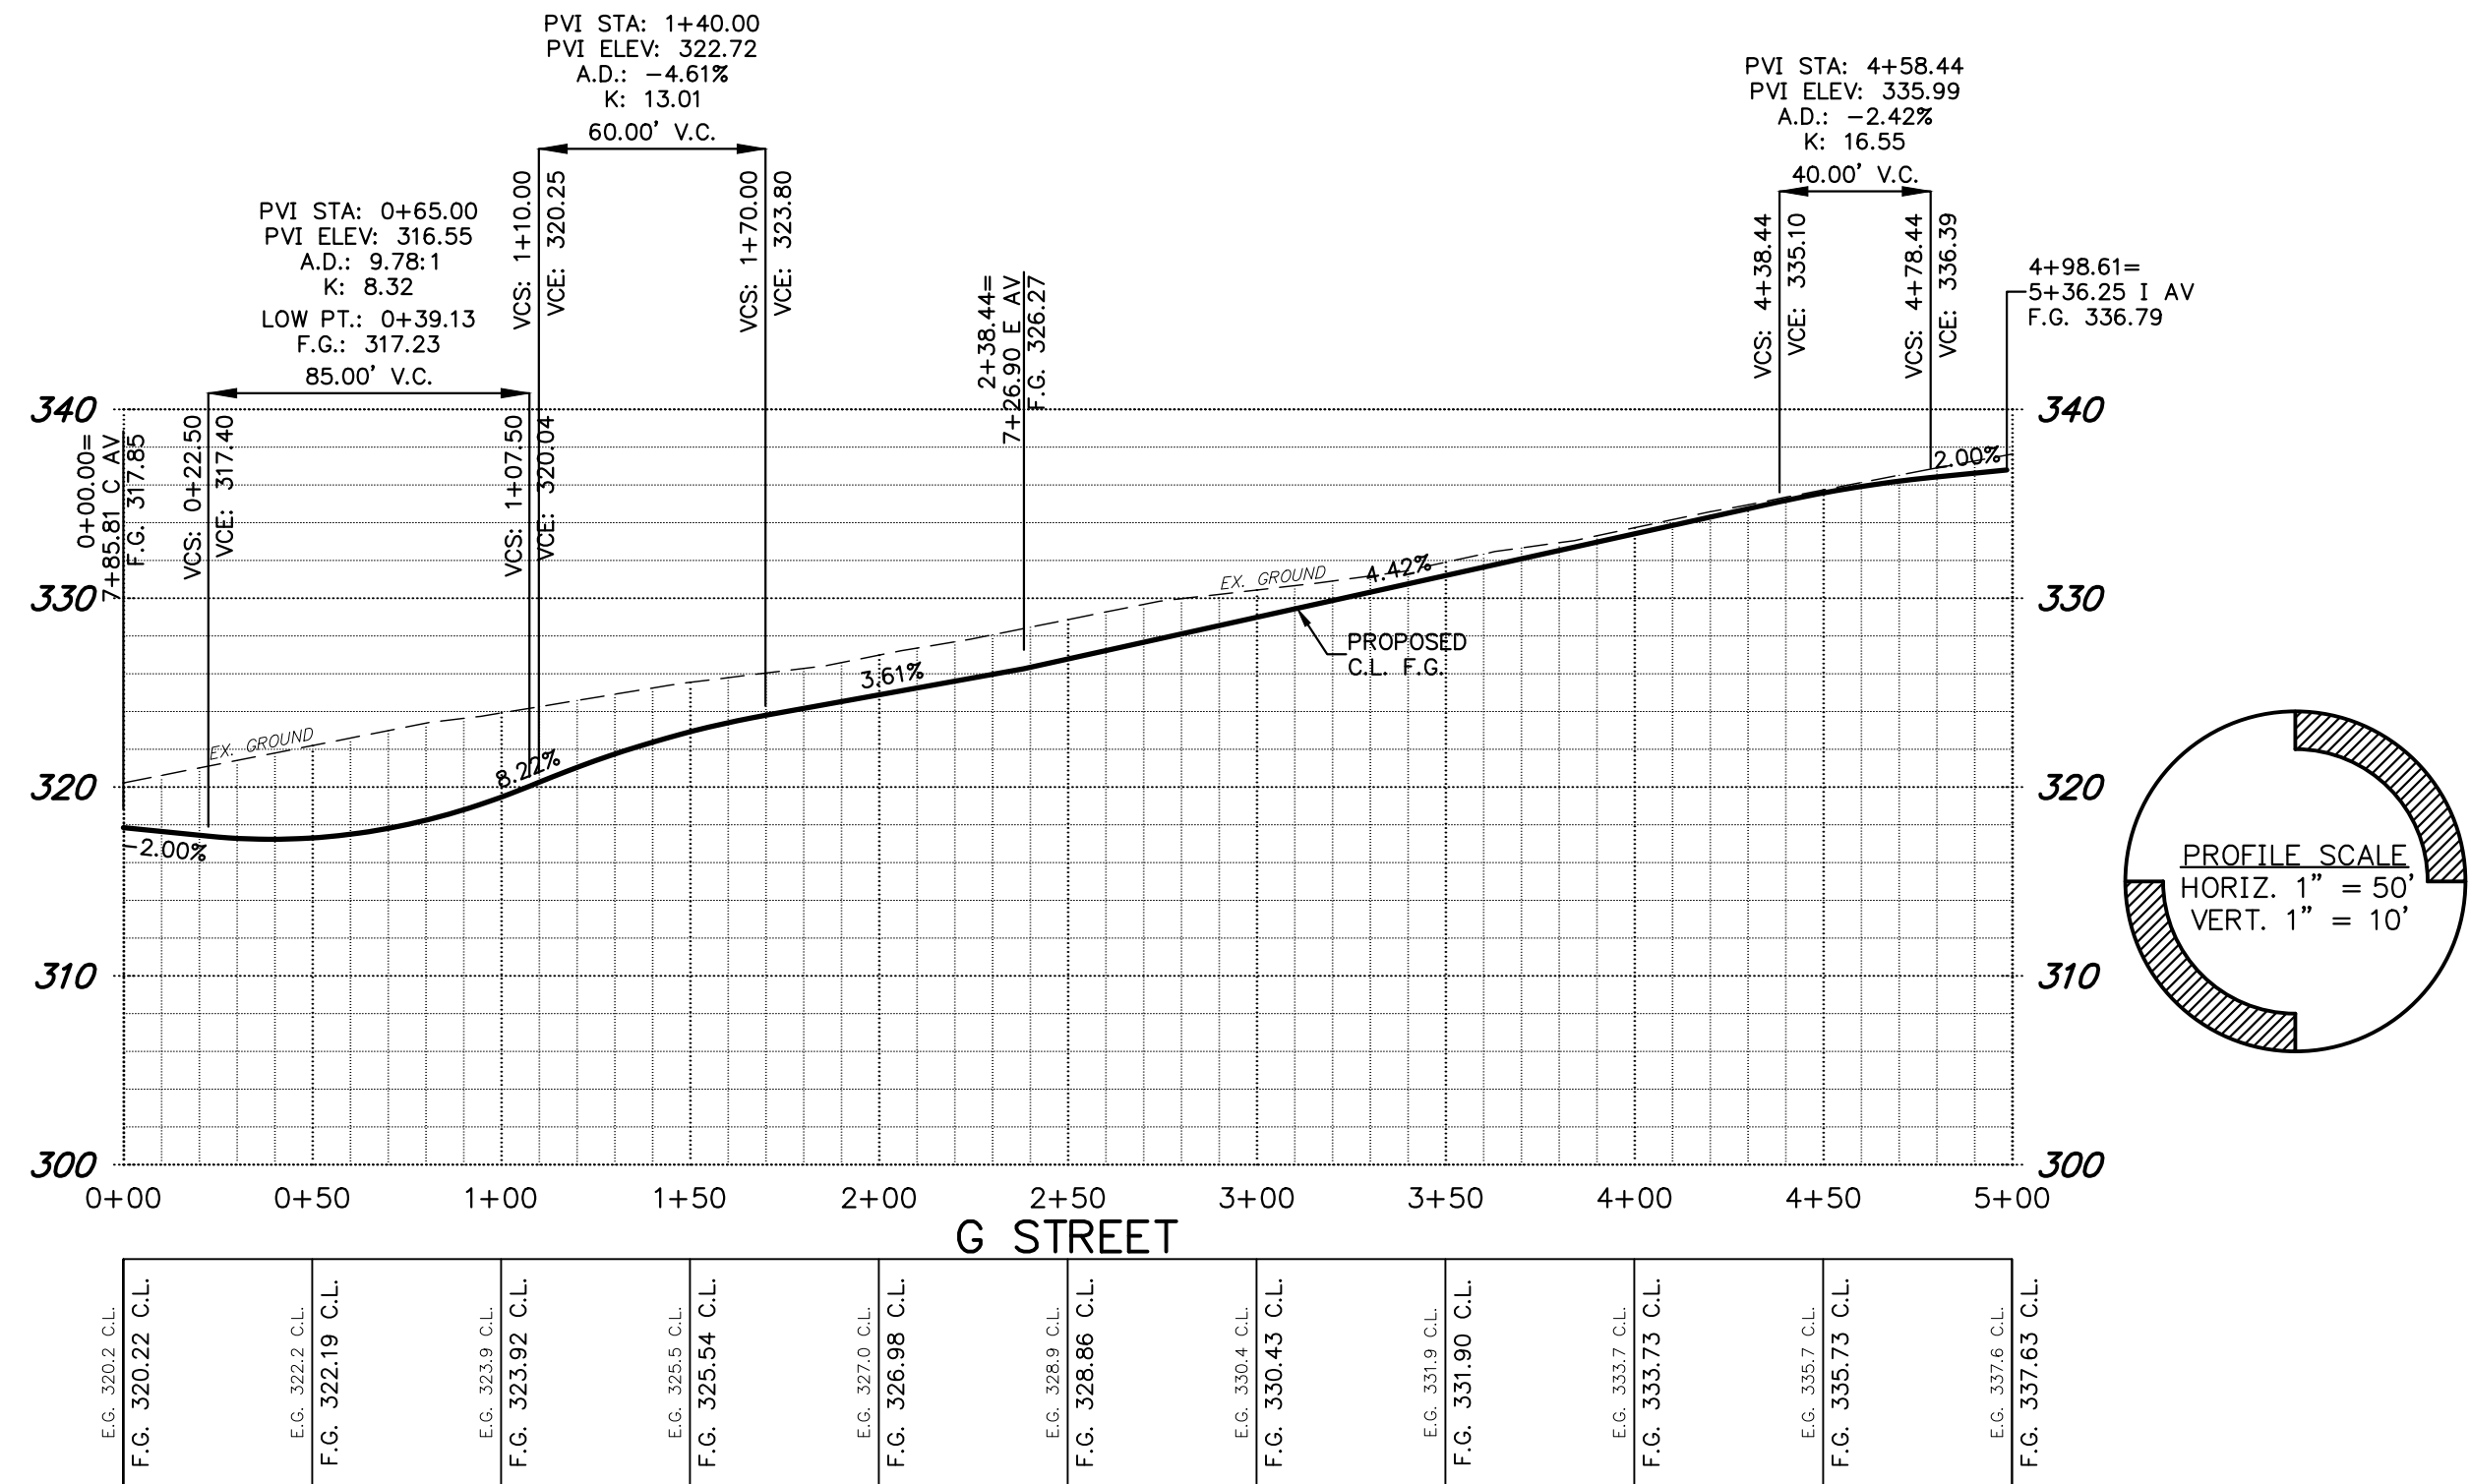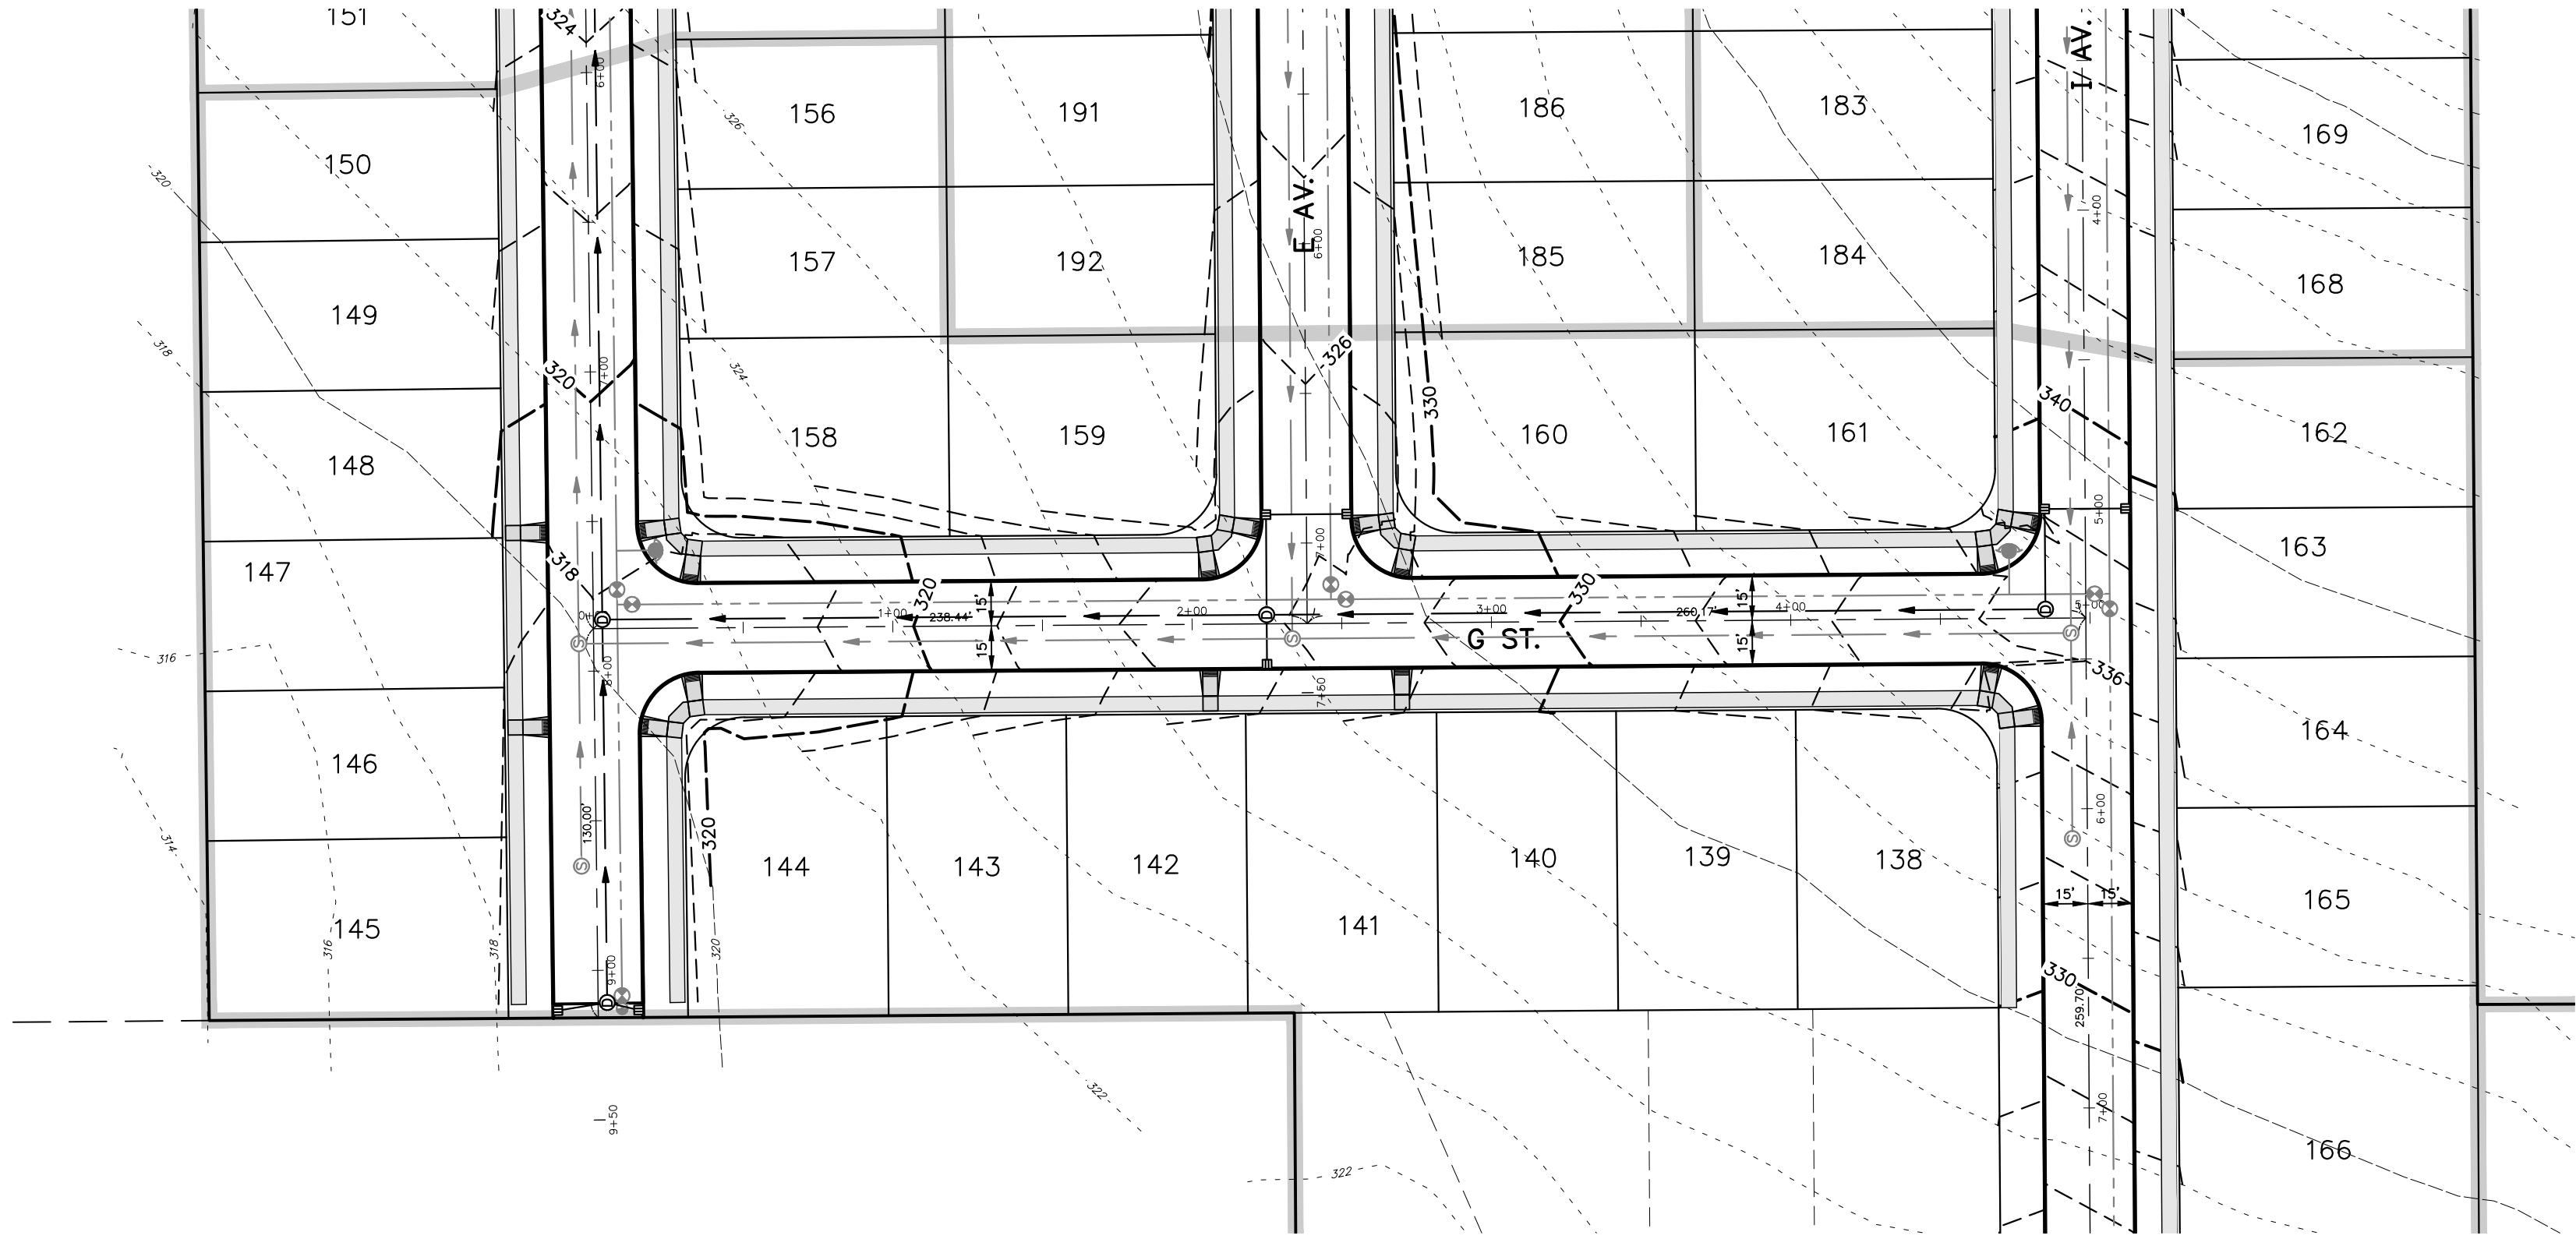

1. REVISED PER CITY OF SALEM REVIEW.

DESIGNED BY: M.D.G.

DRAWN BY: P.H.S.

CHECKED BY: J.J.G.

DATE: JUNE 2018

SCALE: AS SHOWN

AS-BUILT: -----

REGISTERED PROFESSIONAL ENGINEER

EXPIRES: 06-30-2019

WALKER D. GREGG

JOB # 6234

NO CHANGES, MODIFICATIONS OR REPRODUCTIONS TO BE MADE TO THESE DRAWINGS WITHOUT WRITTEN AUTHORIZATION FROM THE DESIGN ENGINEER. DIMENSIONS & NOTES TAKE PRECEDENCE OVER GRAPHICAL REPRESENTATION.

MULTITECH ENGINEERING EVENT FROM LIABILITY IF NOT STAMPED APPROVED

NOT FOR CONSTRUCTION UNLESS STAMPED APPROVED HERE

COBURN GRAND VIEW ESTATES

STREET IMPROVEMENTS

MULTI/TECH






ENGINEERING SERVICES, INC.

1155 13th ST. S.E. SALEM, OR. 97302

PH. (503) 363-0227 FAX (503) 364-1260

WWW.MULTITECHENGINEERING.COM

J:\6300-6229\6234-Redwood\Draw\18\6234p.dwg, P40551, 1/9/2019 1:59:00 PM, P:\sanders

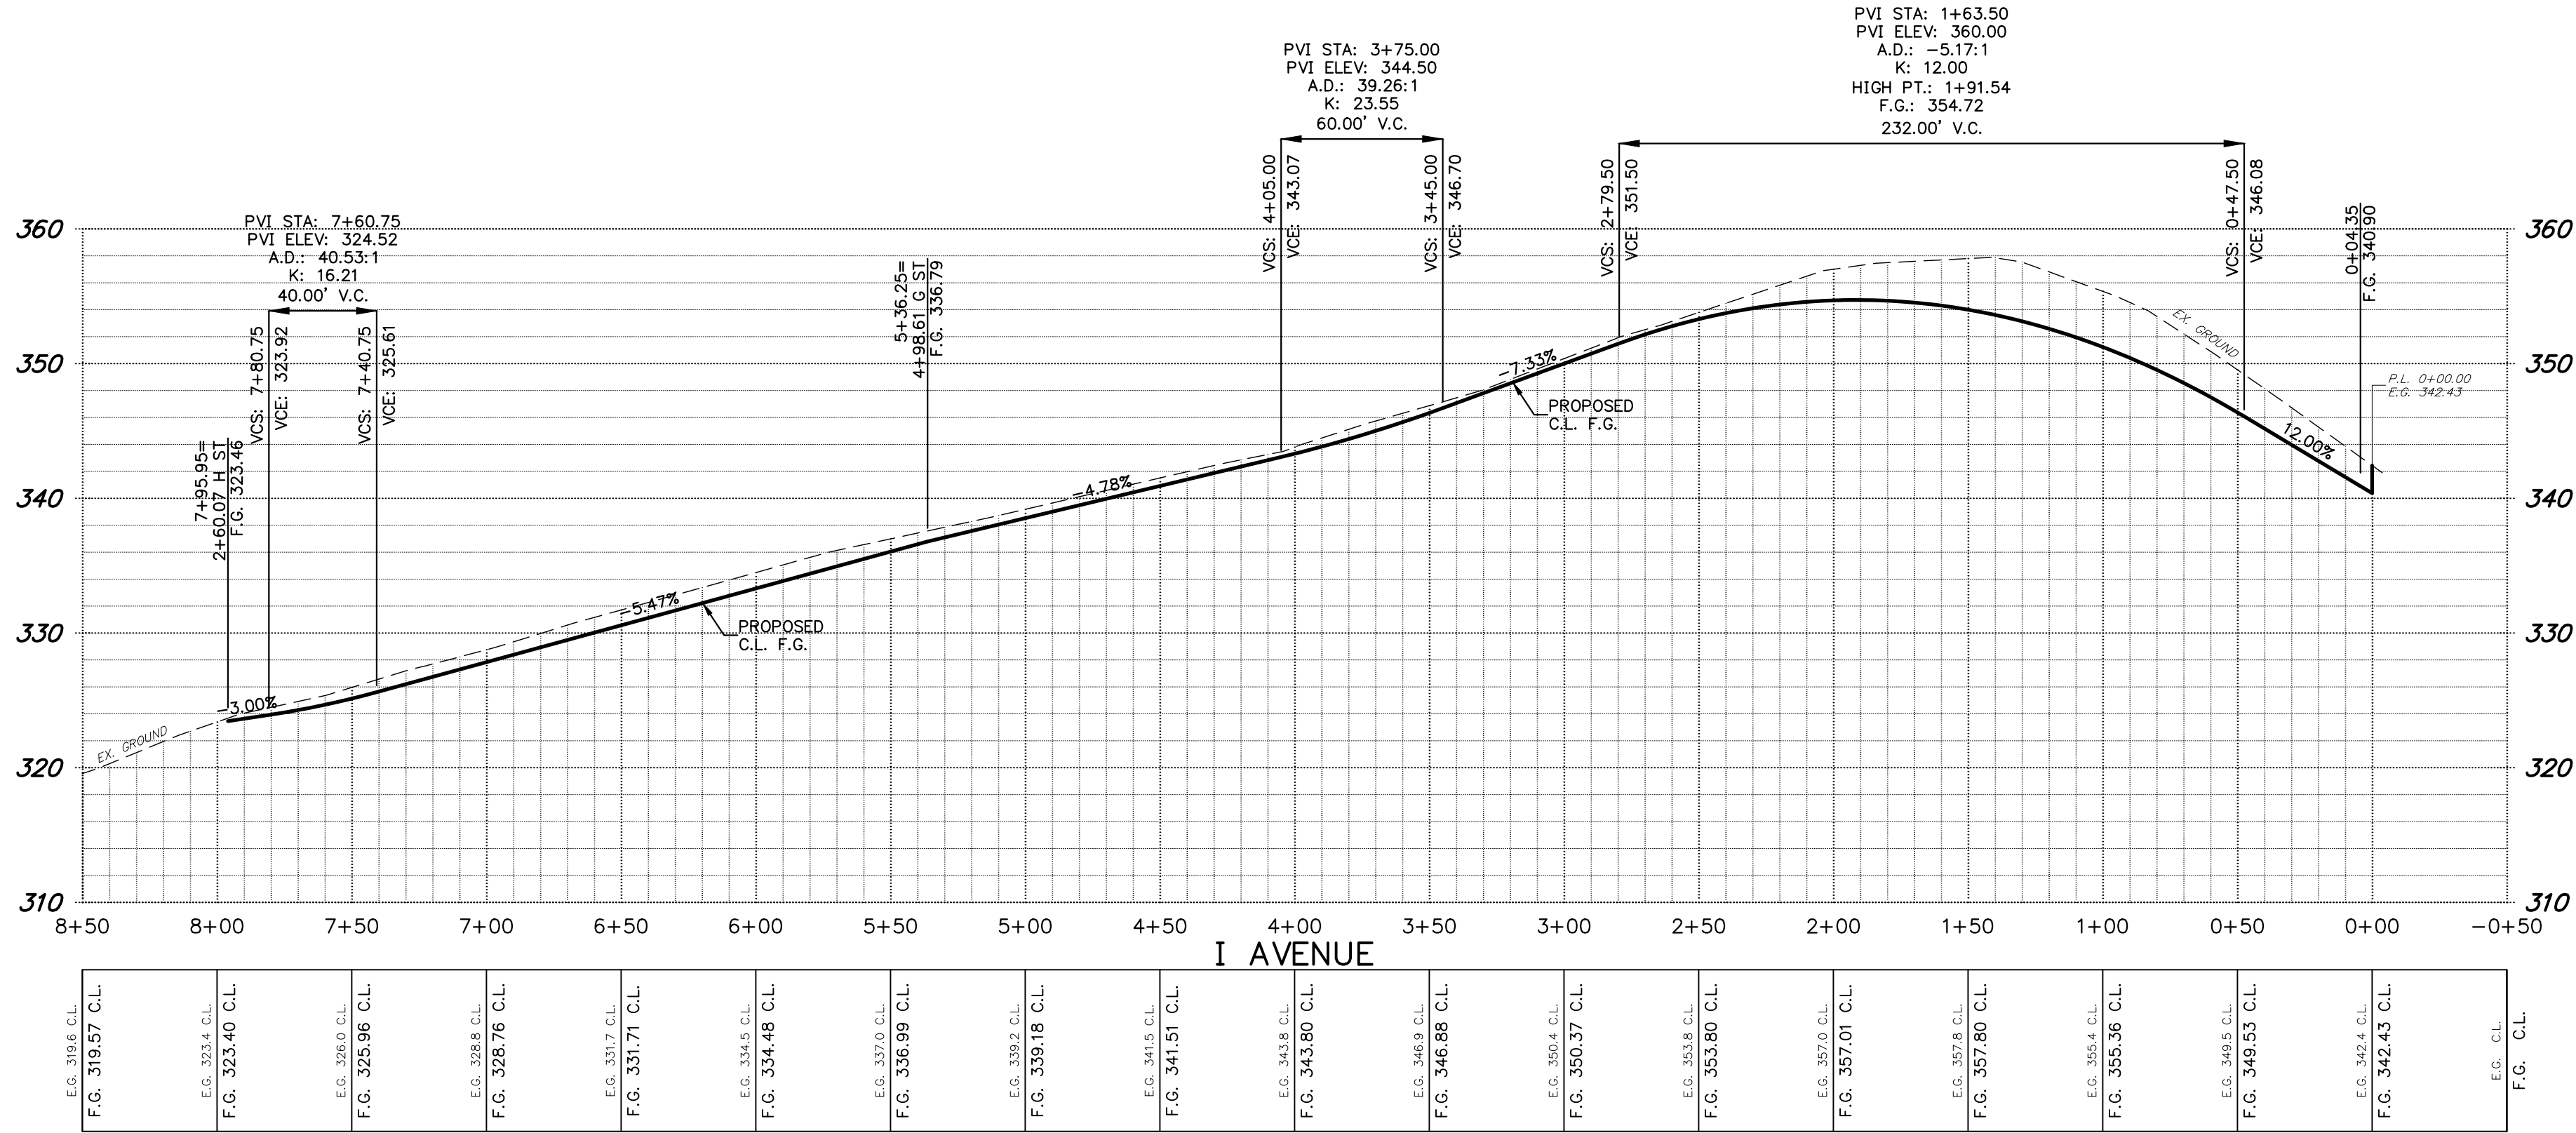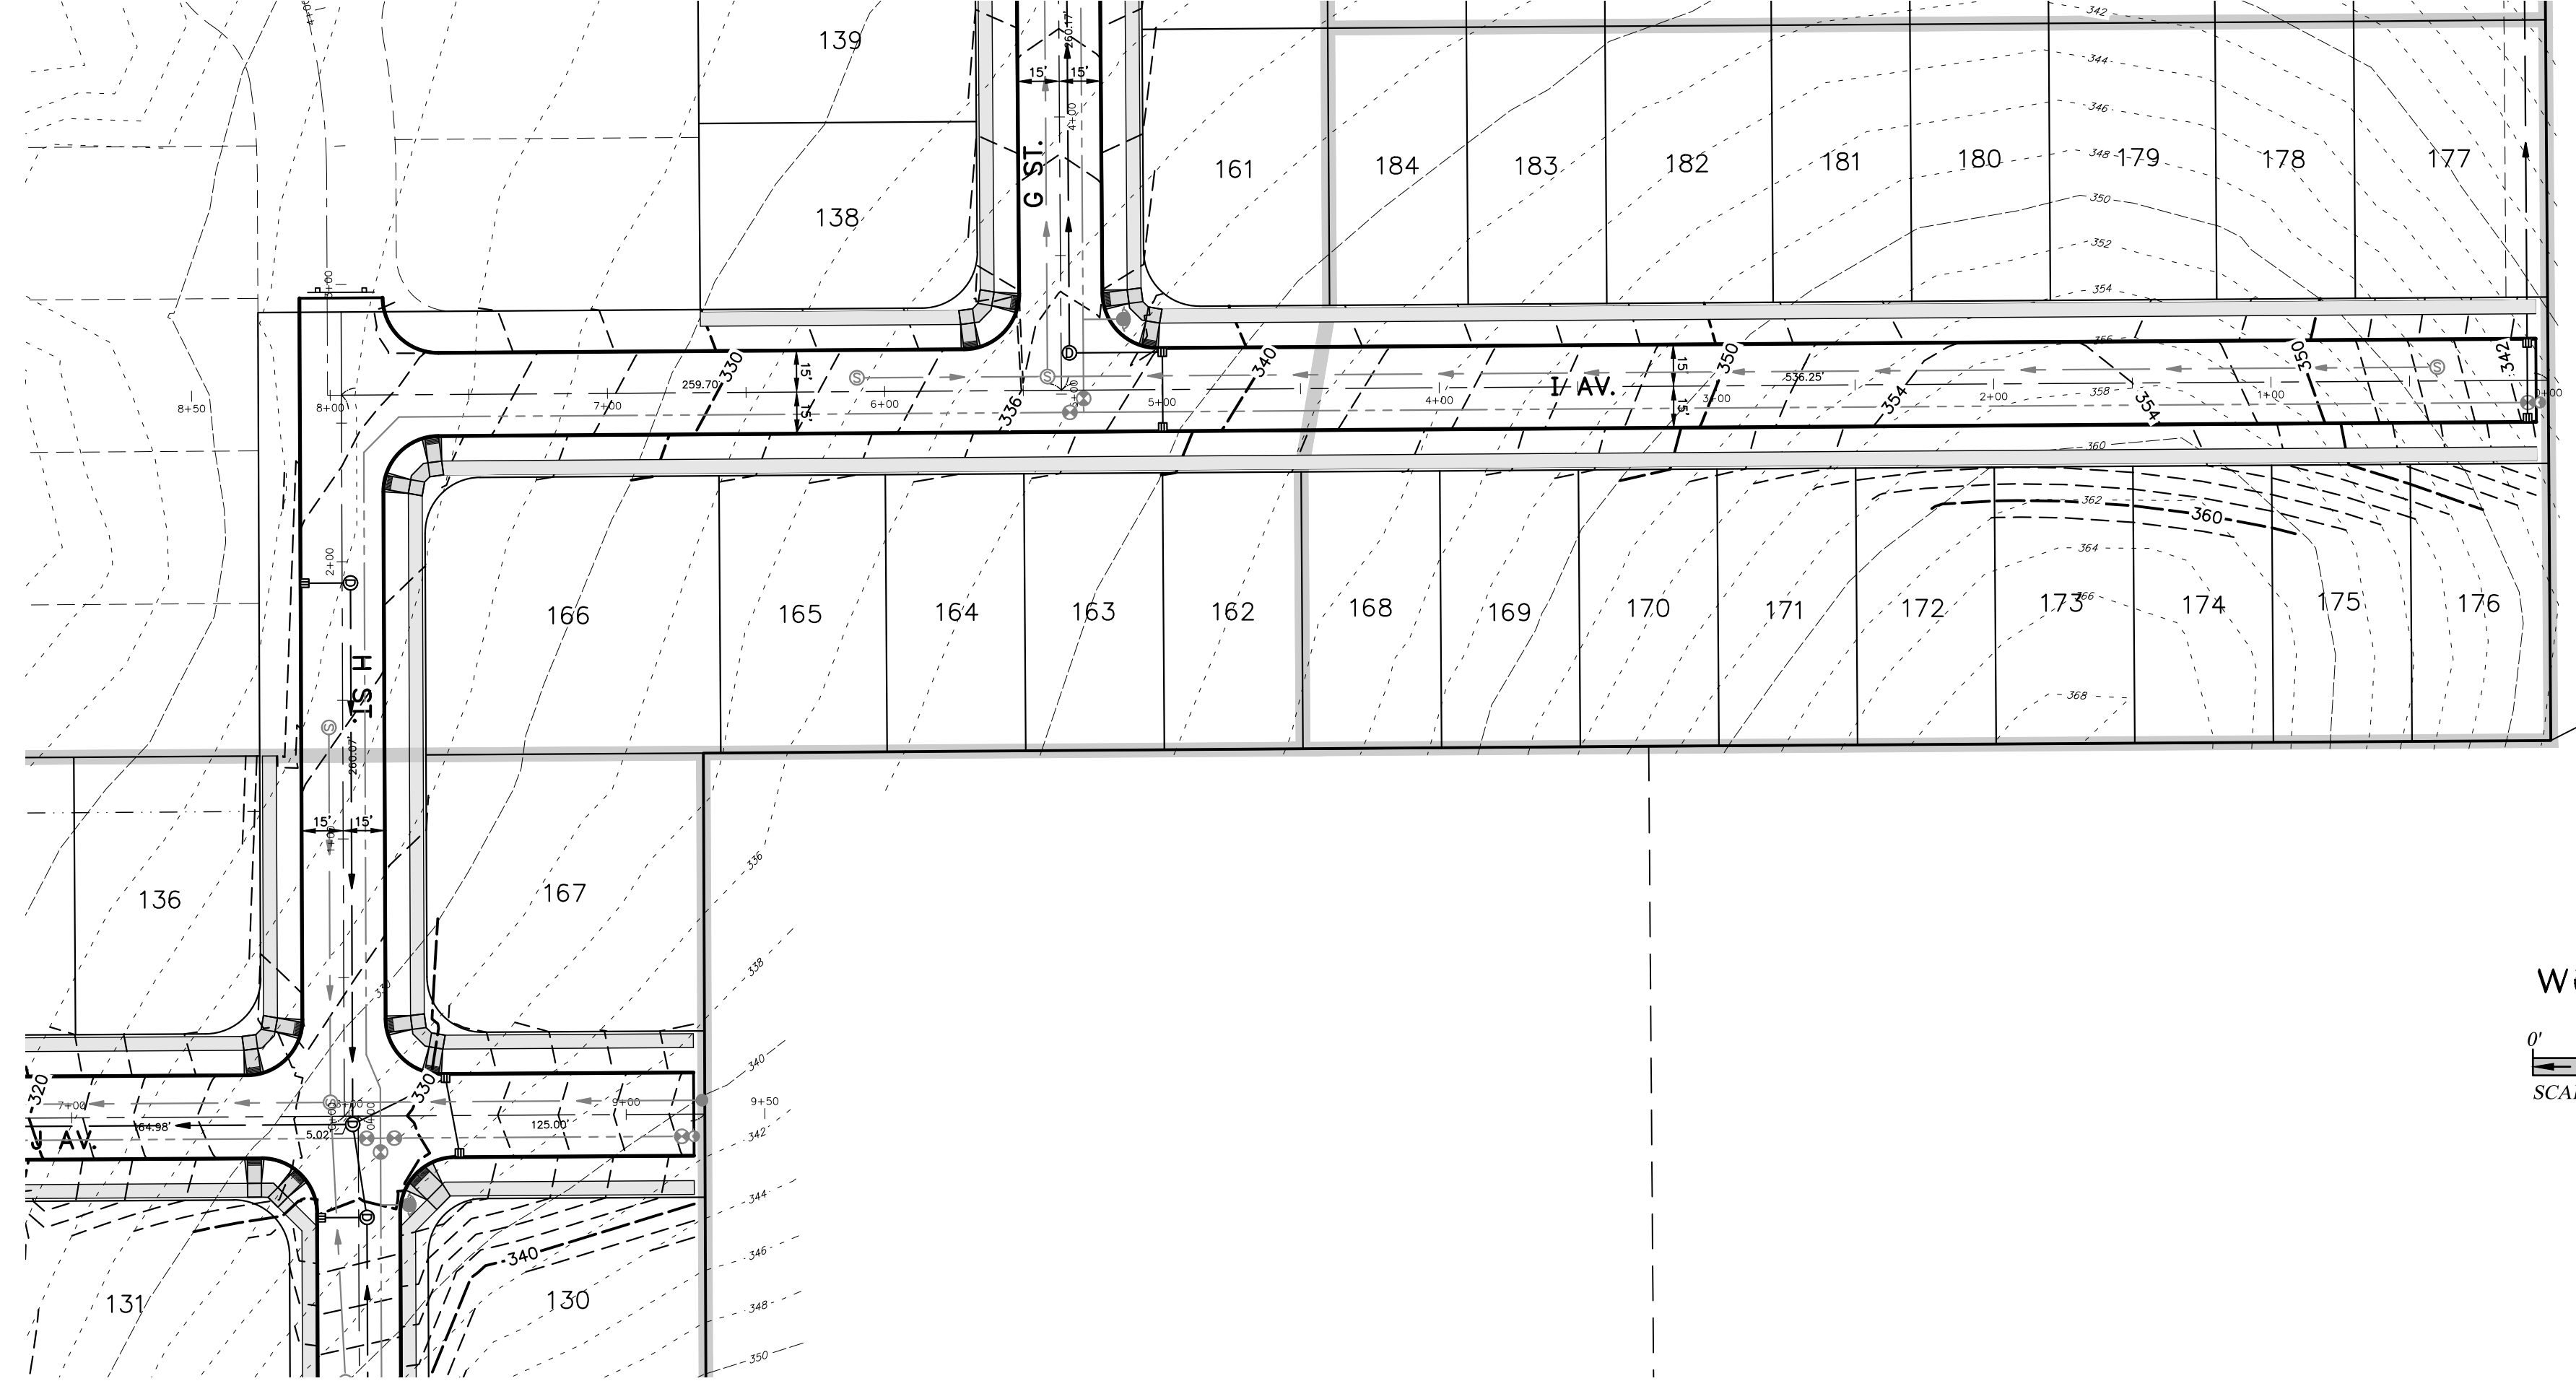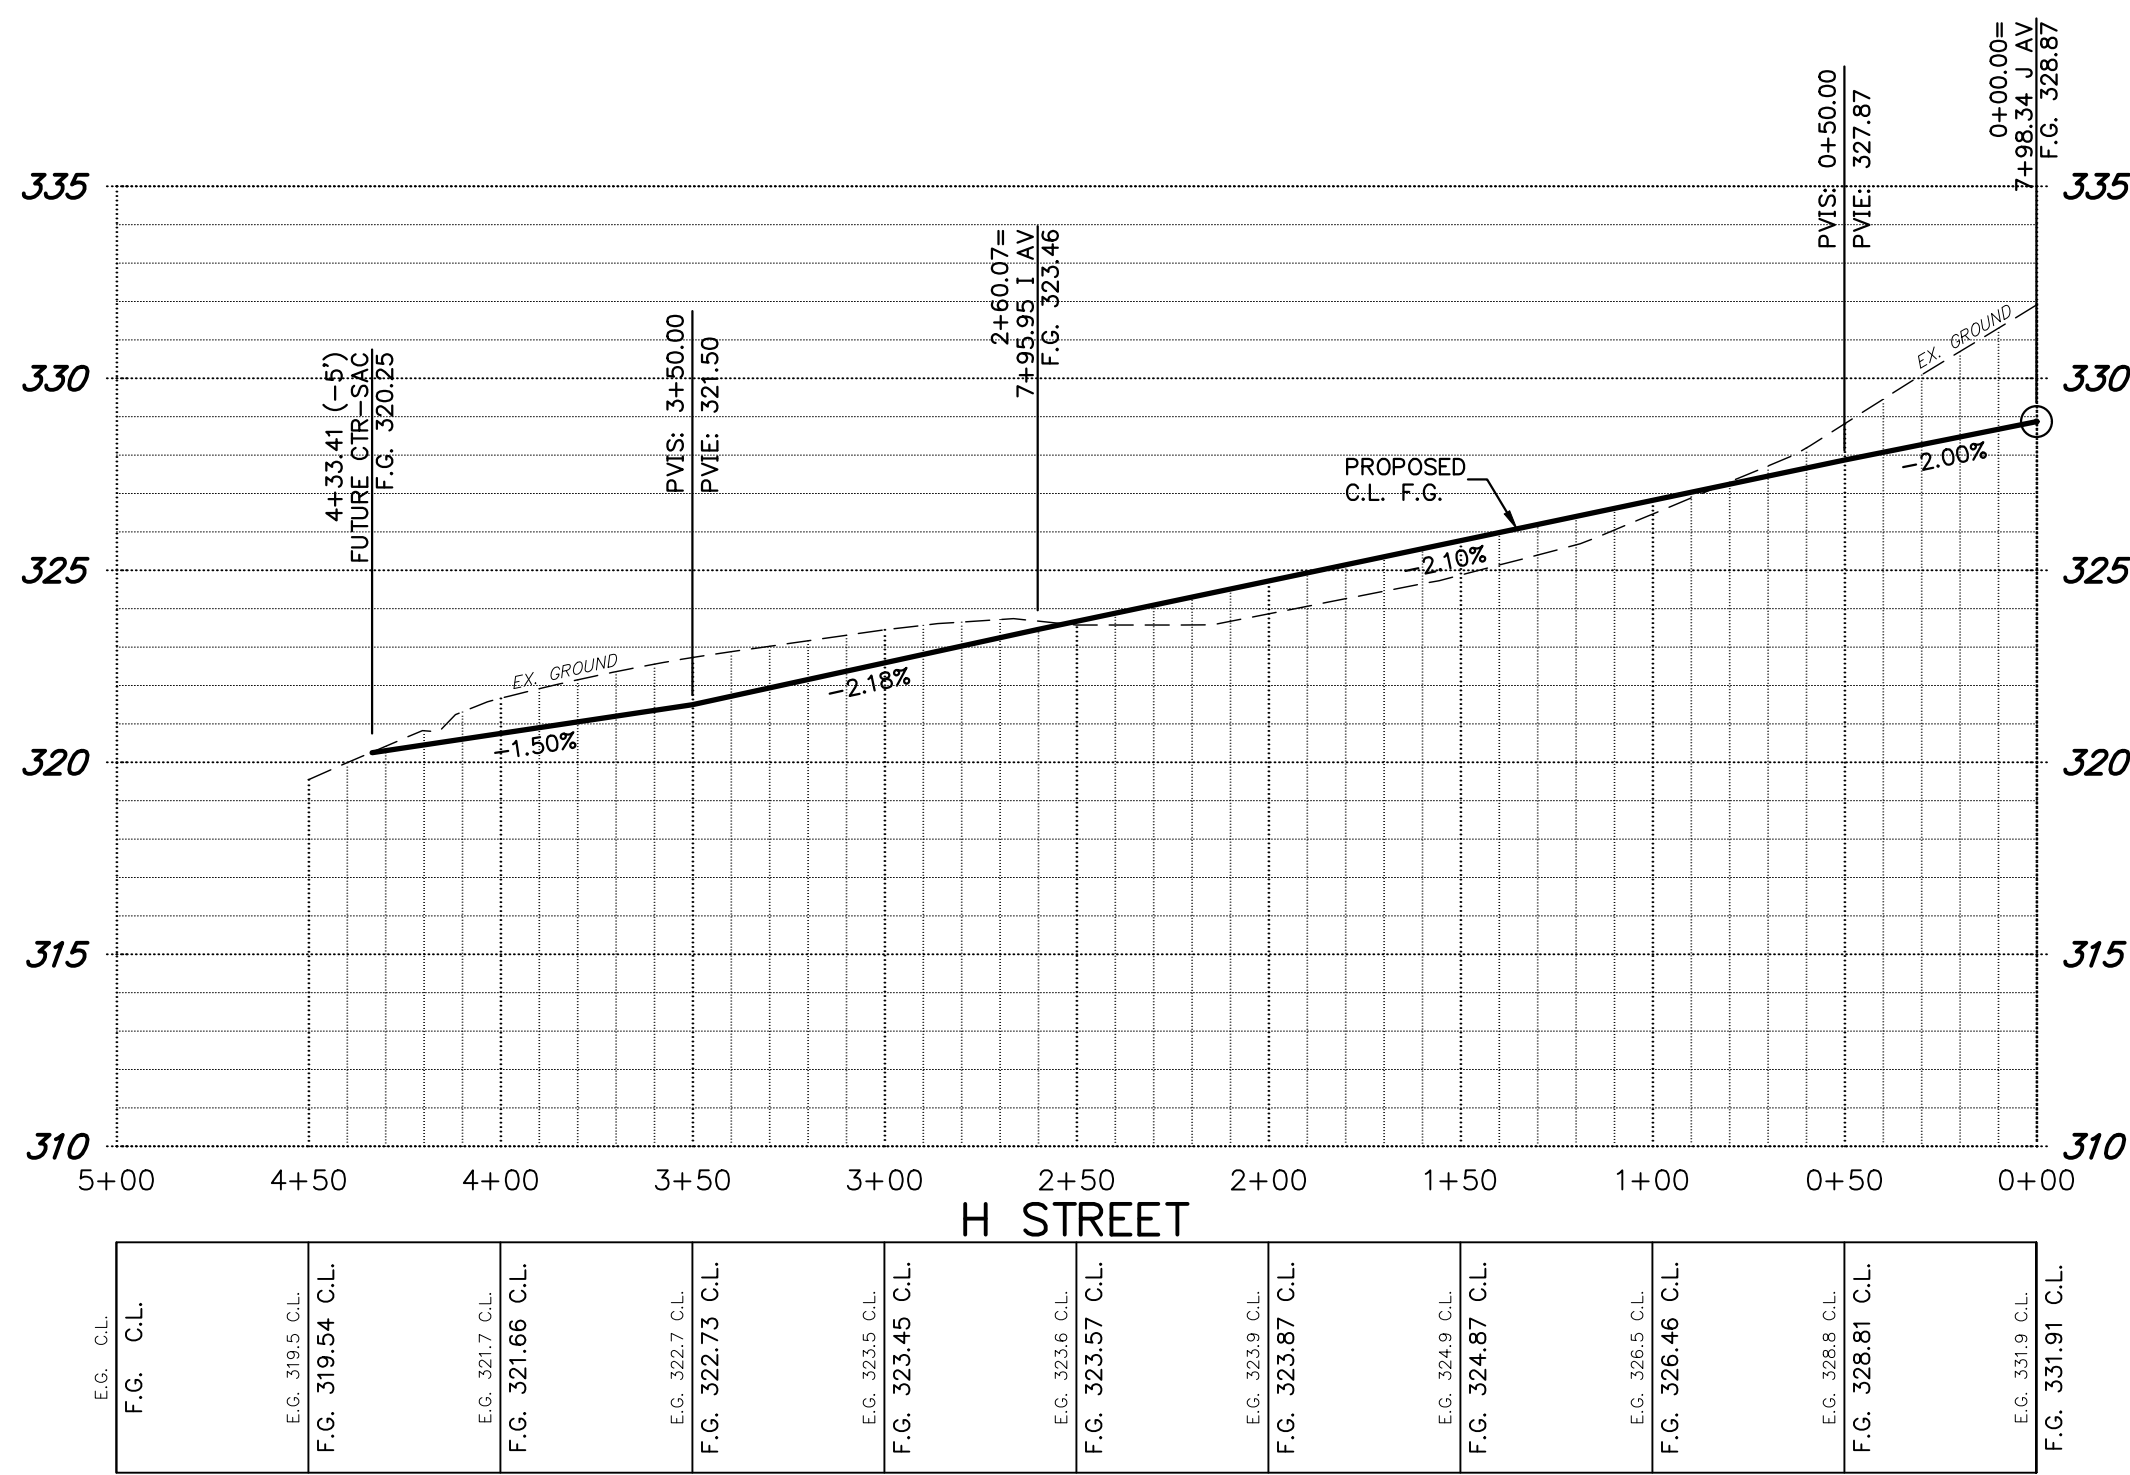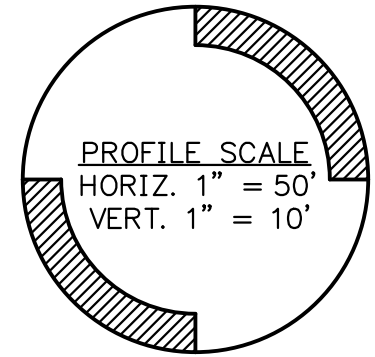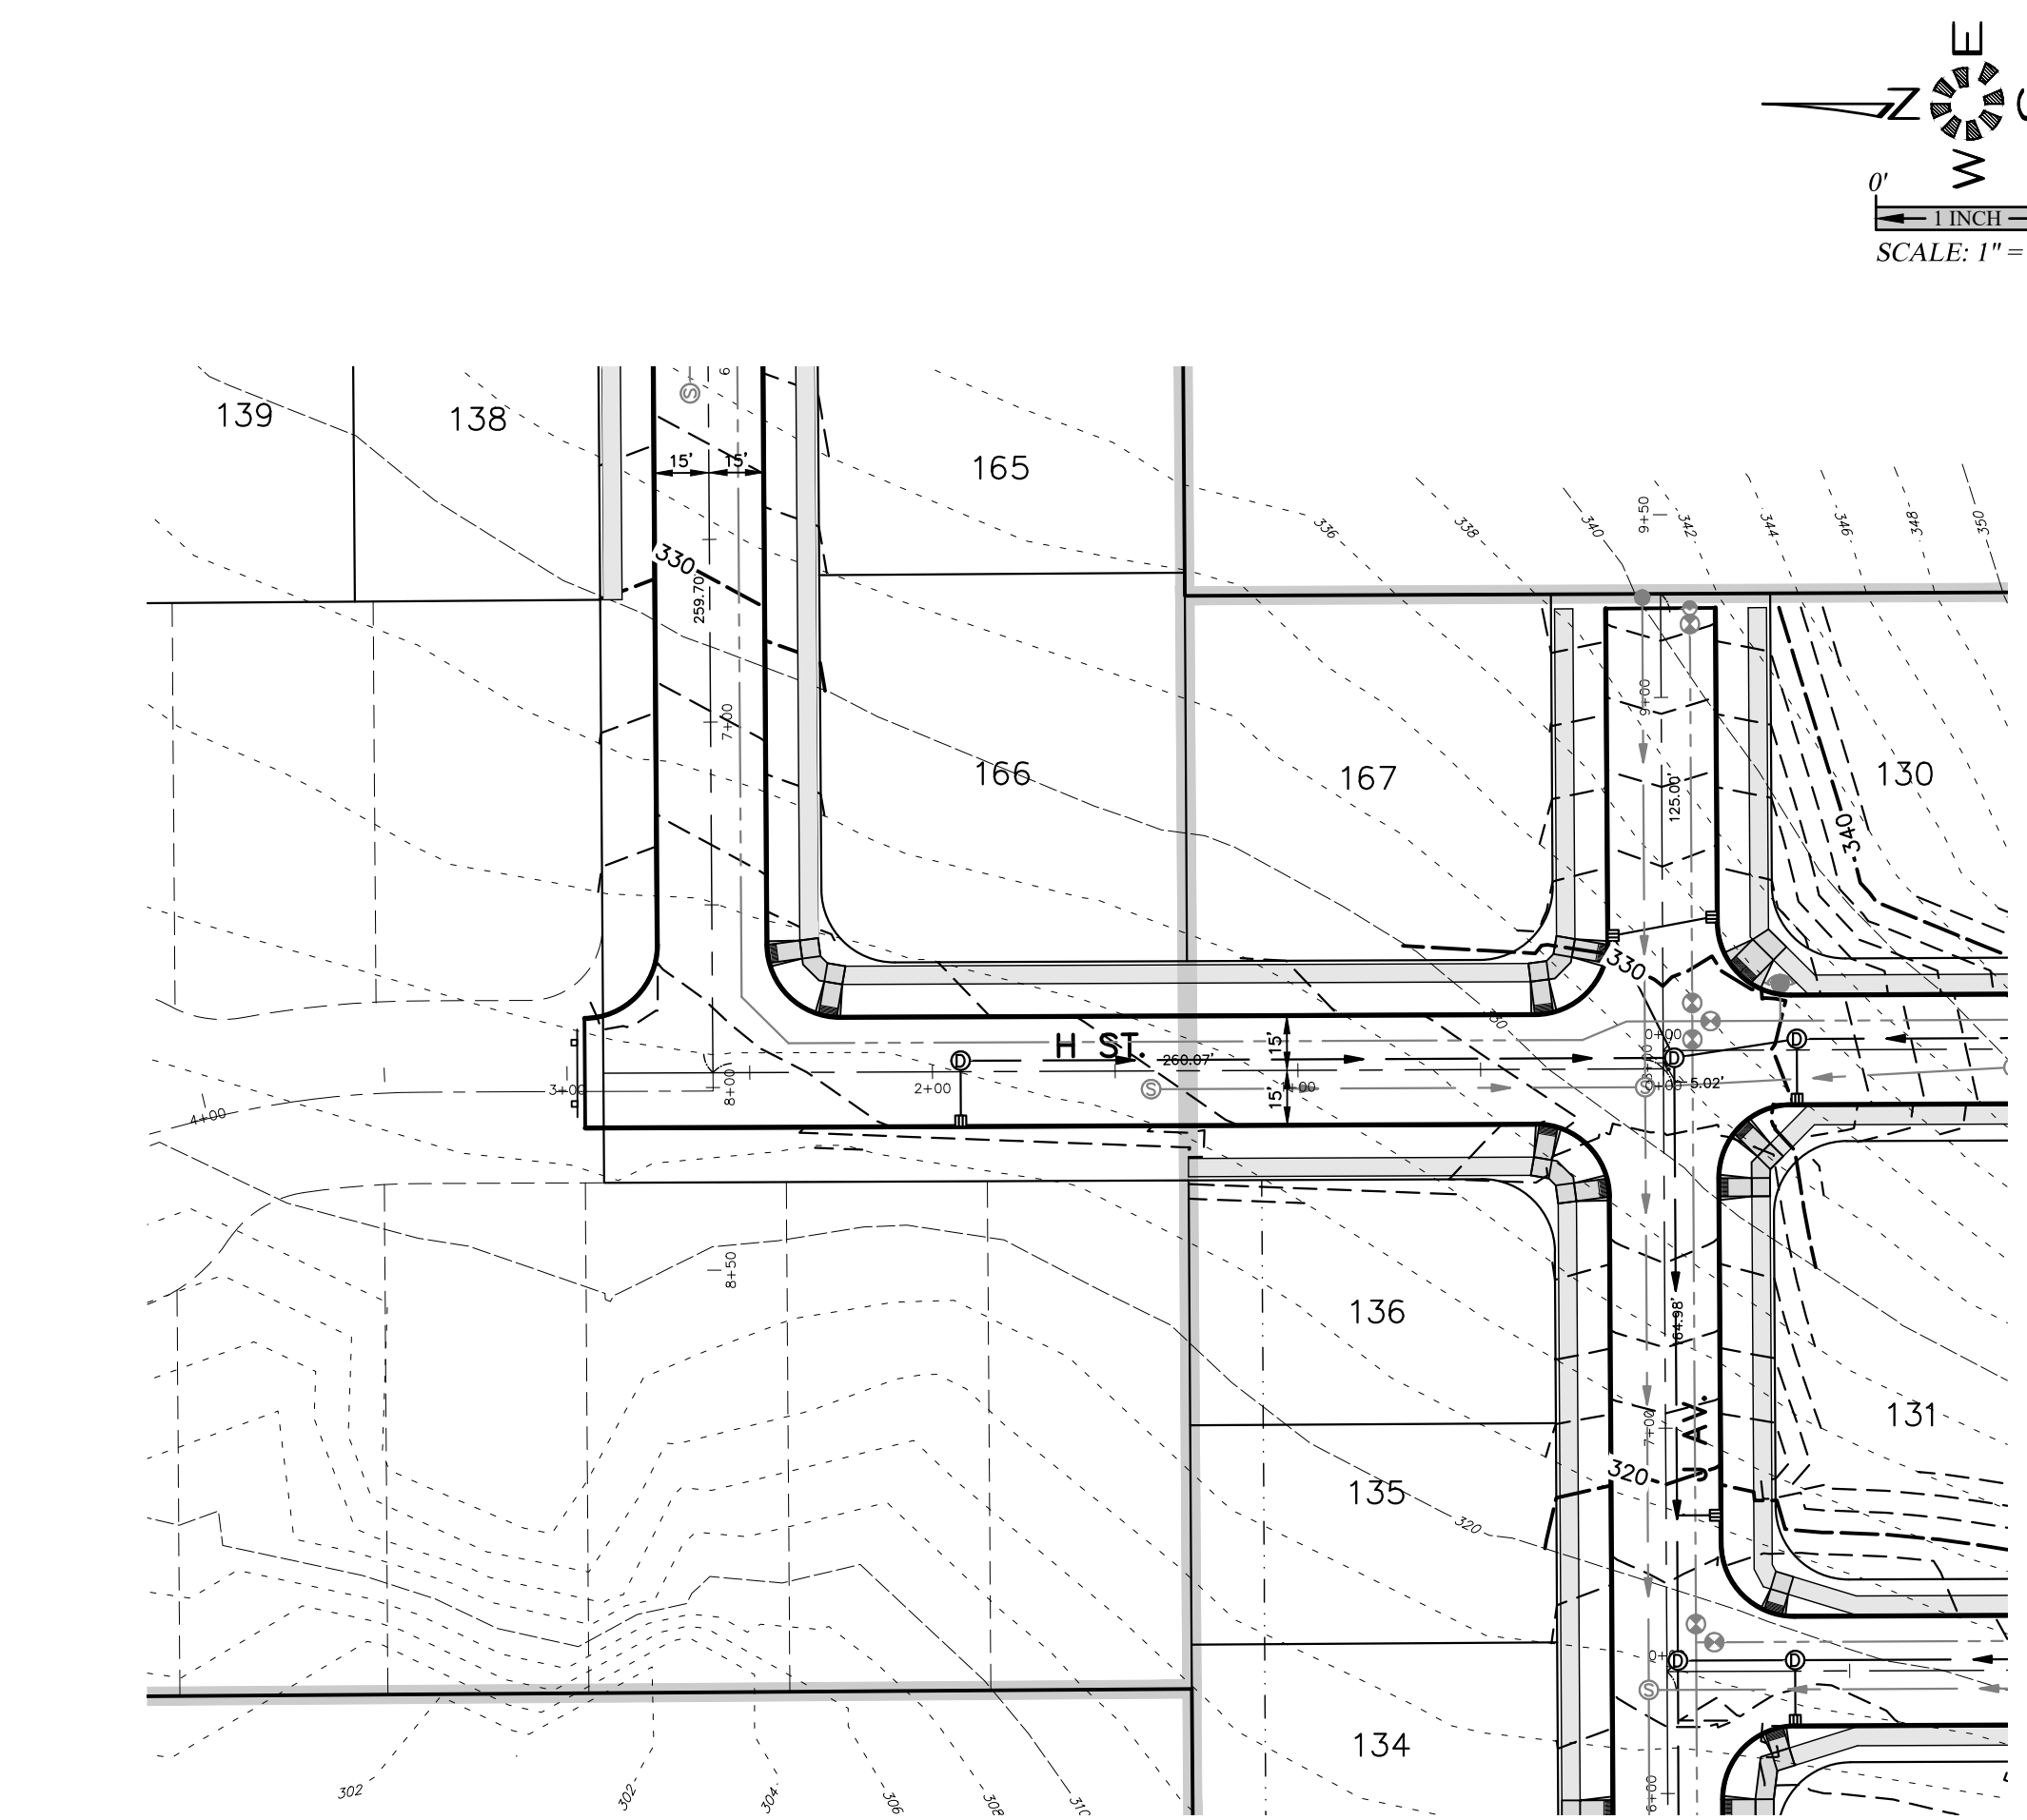

MULTI/TECH
ENGINEERING SERVICES, INC.
1155 13th ST. S.E. SALEM, OR. 97302
PH. (503) 363-9227 FAX (503) 364-1260
WWW.MULTITECHENGINEERING.COM

STREET
IMPROVEMENTS

COBURN GRAND VIEW
ESTATES




MULTITECH ENGINEERING EVENT FROM
LIABILITY IF NOT STAMPED APPROVED
NOT FOR
CONSTRUCTION
UNLESS STAMPED
APPROVED HERE

NO CHANGES, MODIFICATIONS
OR REPRODUCTIONS TO BE
MADE TO THESE DRAWINGS
WITHOUT WRITTEN
AUTHORIZATION FROM THE
DESIGN ENGINEER.
DIMENSIONS & NOTES TAKE
PRECEDENCE OVER
GRAPHICAL REPRESENTATION.

1. REVISED PER CITY OF SALEM REVIEW
P.H.S. 03/25/2019
6234P AUG2019
Design: M.D.G.
Drawn: P.H.S.
Checked: J.L.G.
Date: JUNE 2018
Scale: AS SHOWN
As-Built: ----
REGISTERED PROFESSIONAL
ENGINEER
OREGON
JULY 14 1978
MARK D. GRIFFIN
EXPIRES: 06-30-2019
JOB # 6234

P405

J:\6300-6234\6234-Revised\Draw\18\6234.dwg, P40751, 4/9/2019 1:59:13 PM, Pfounders

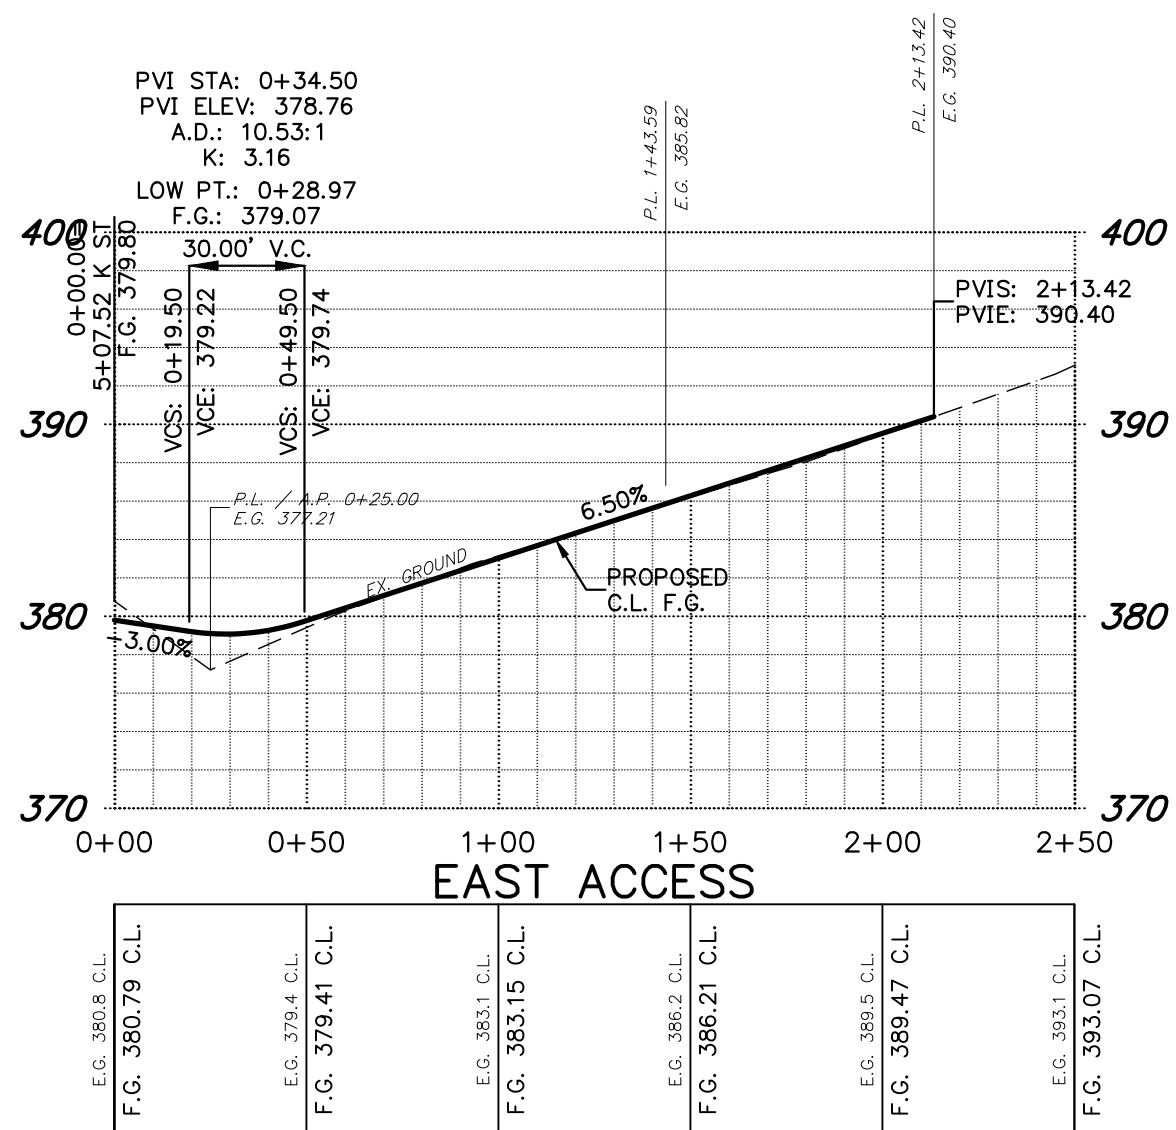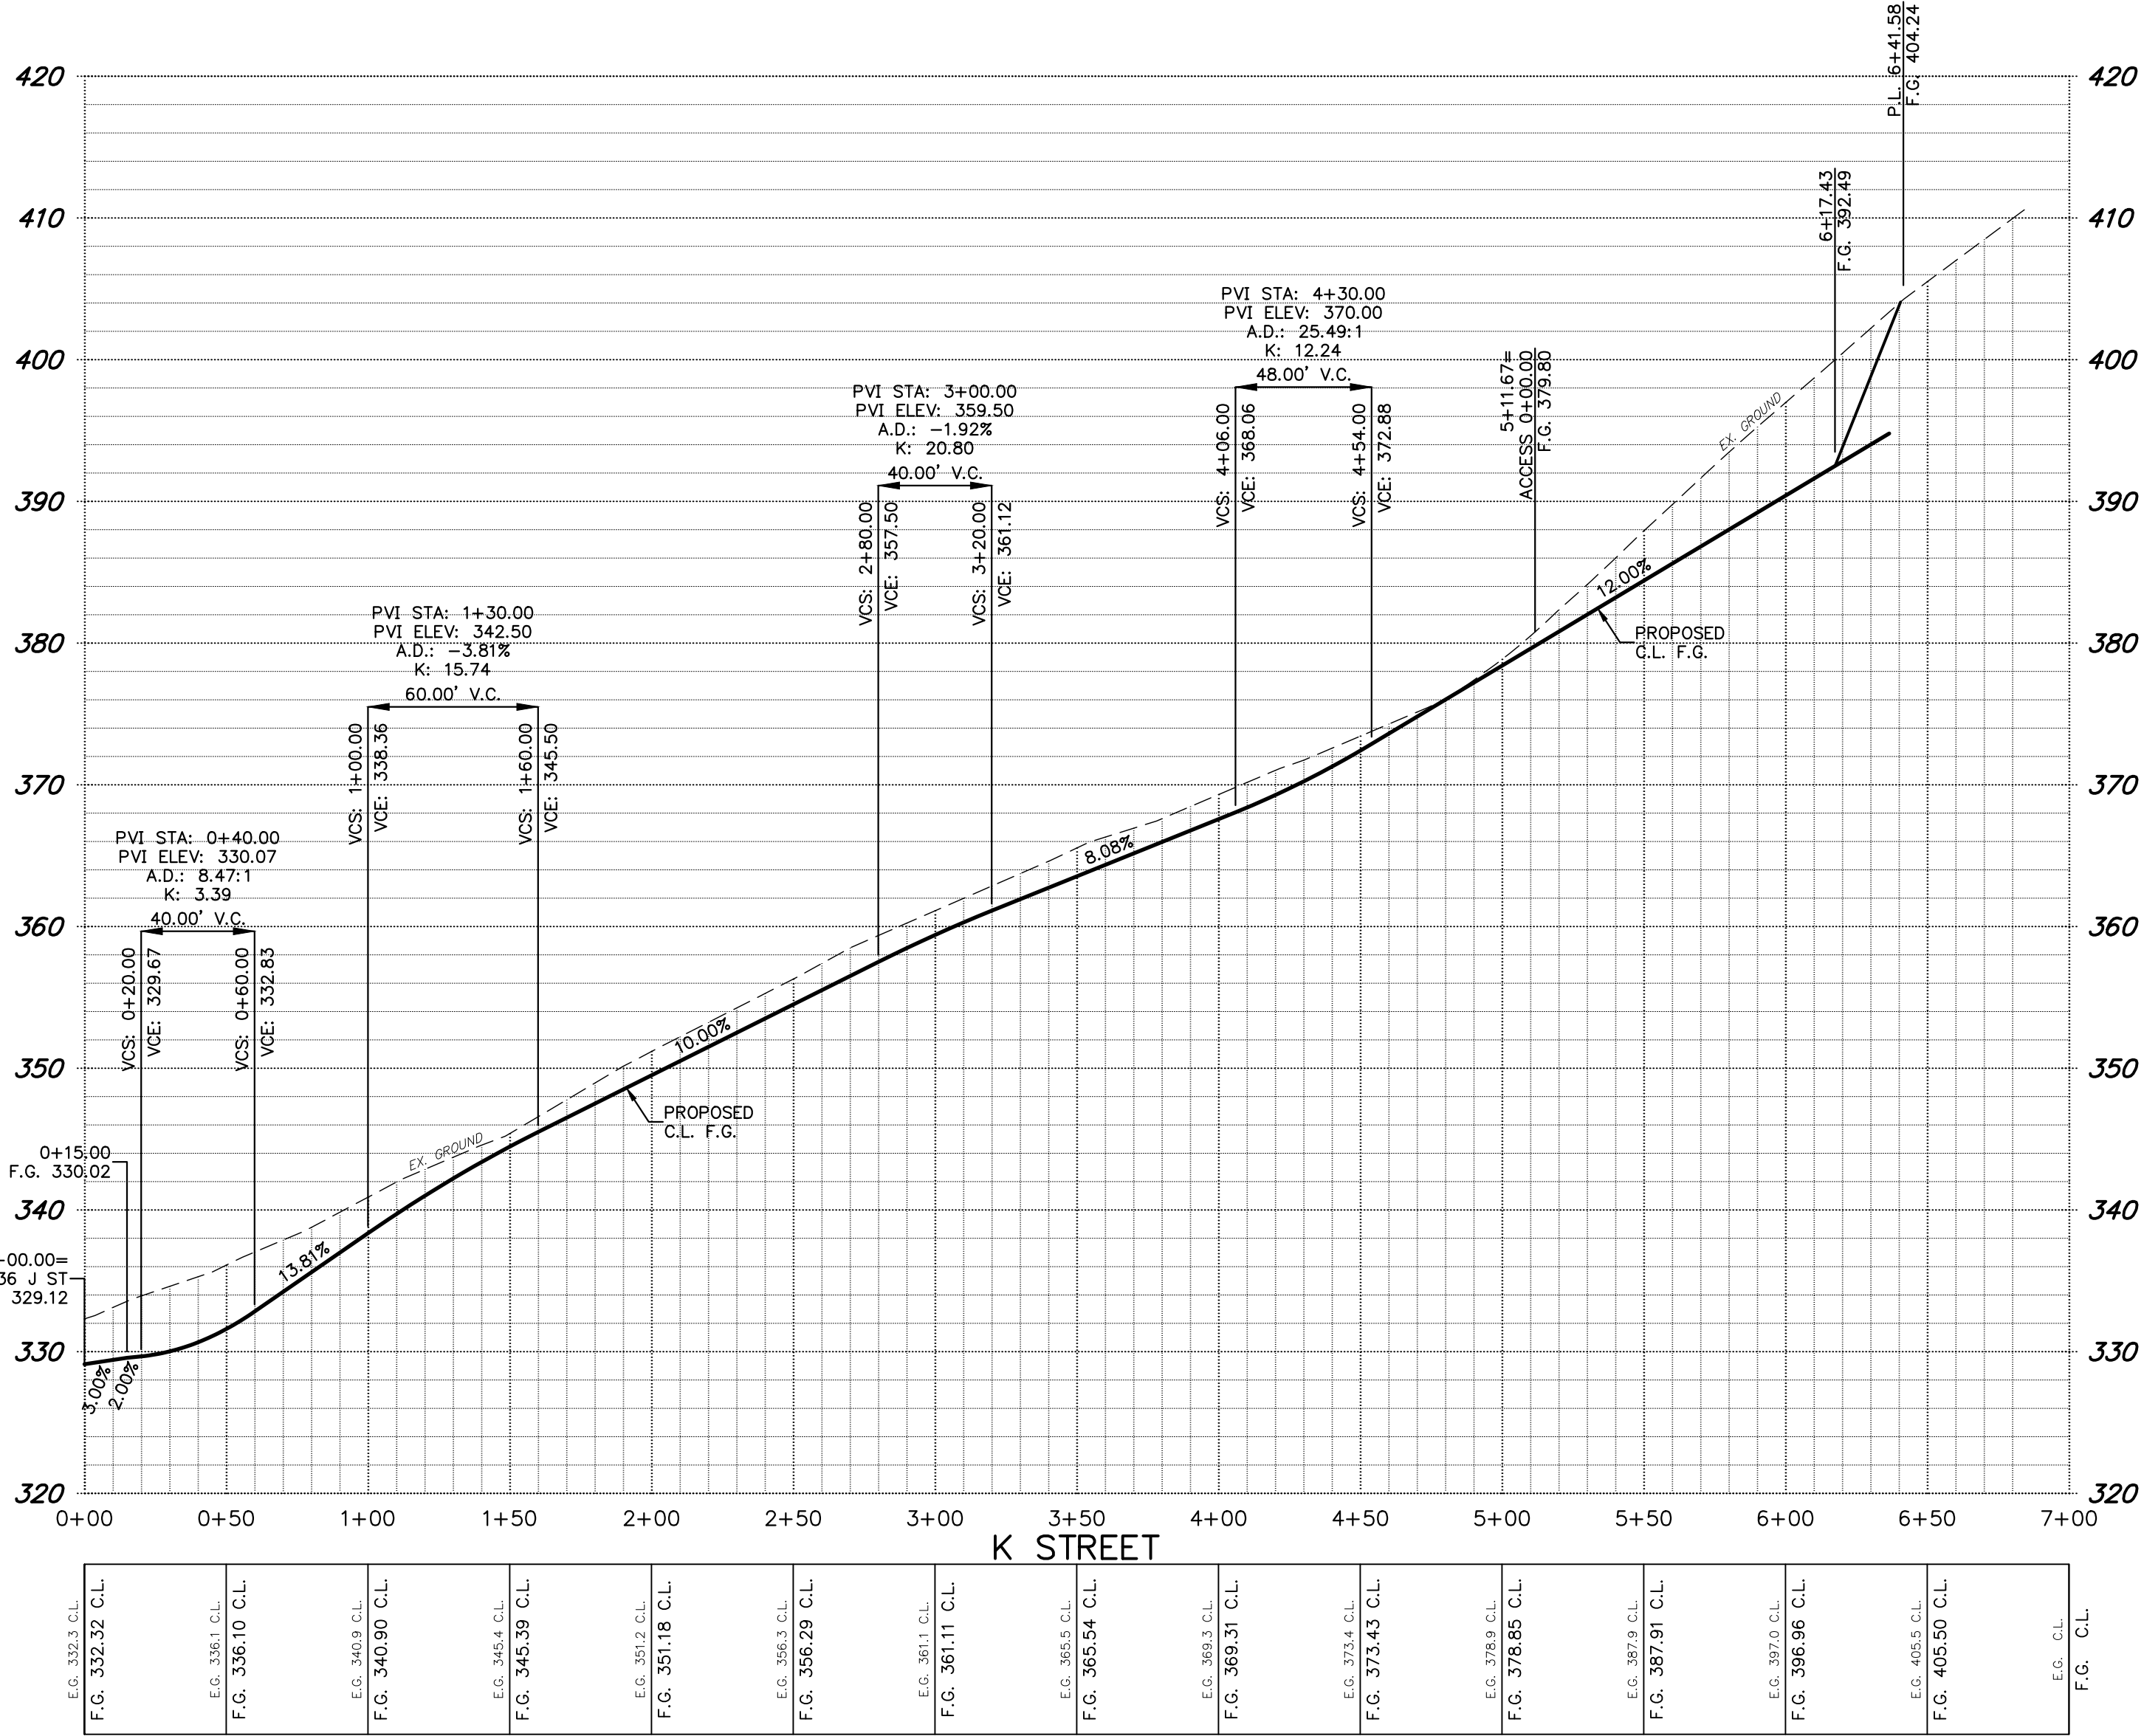
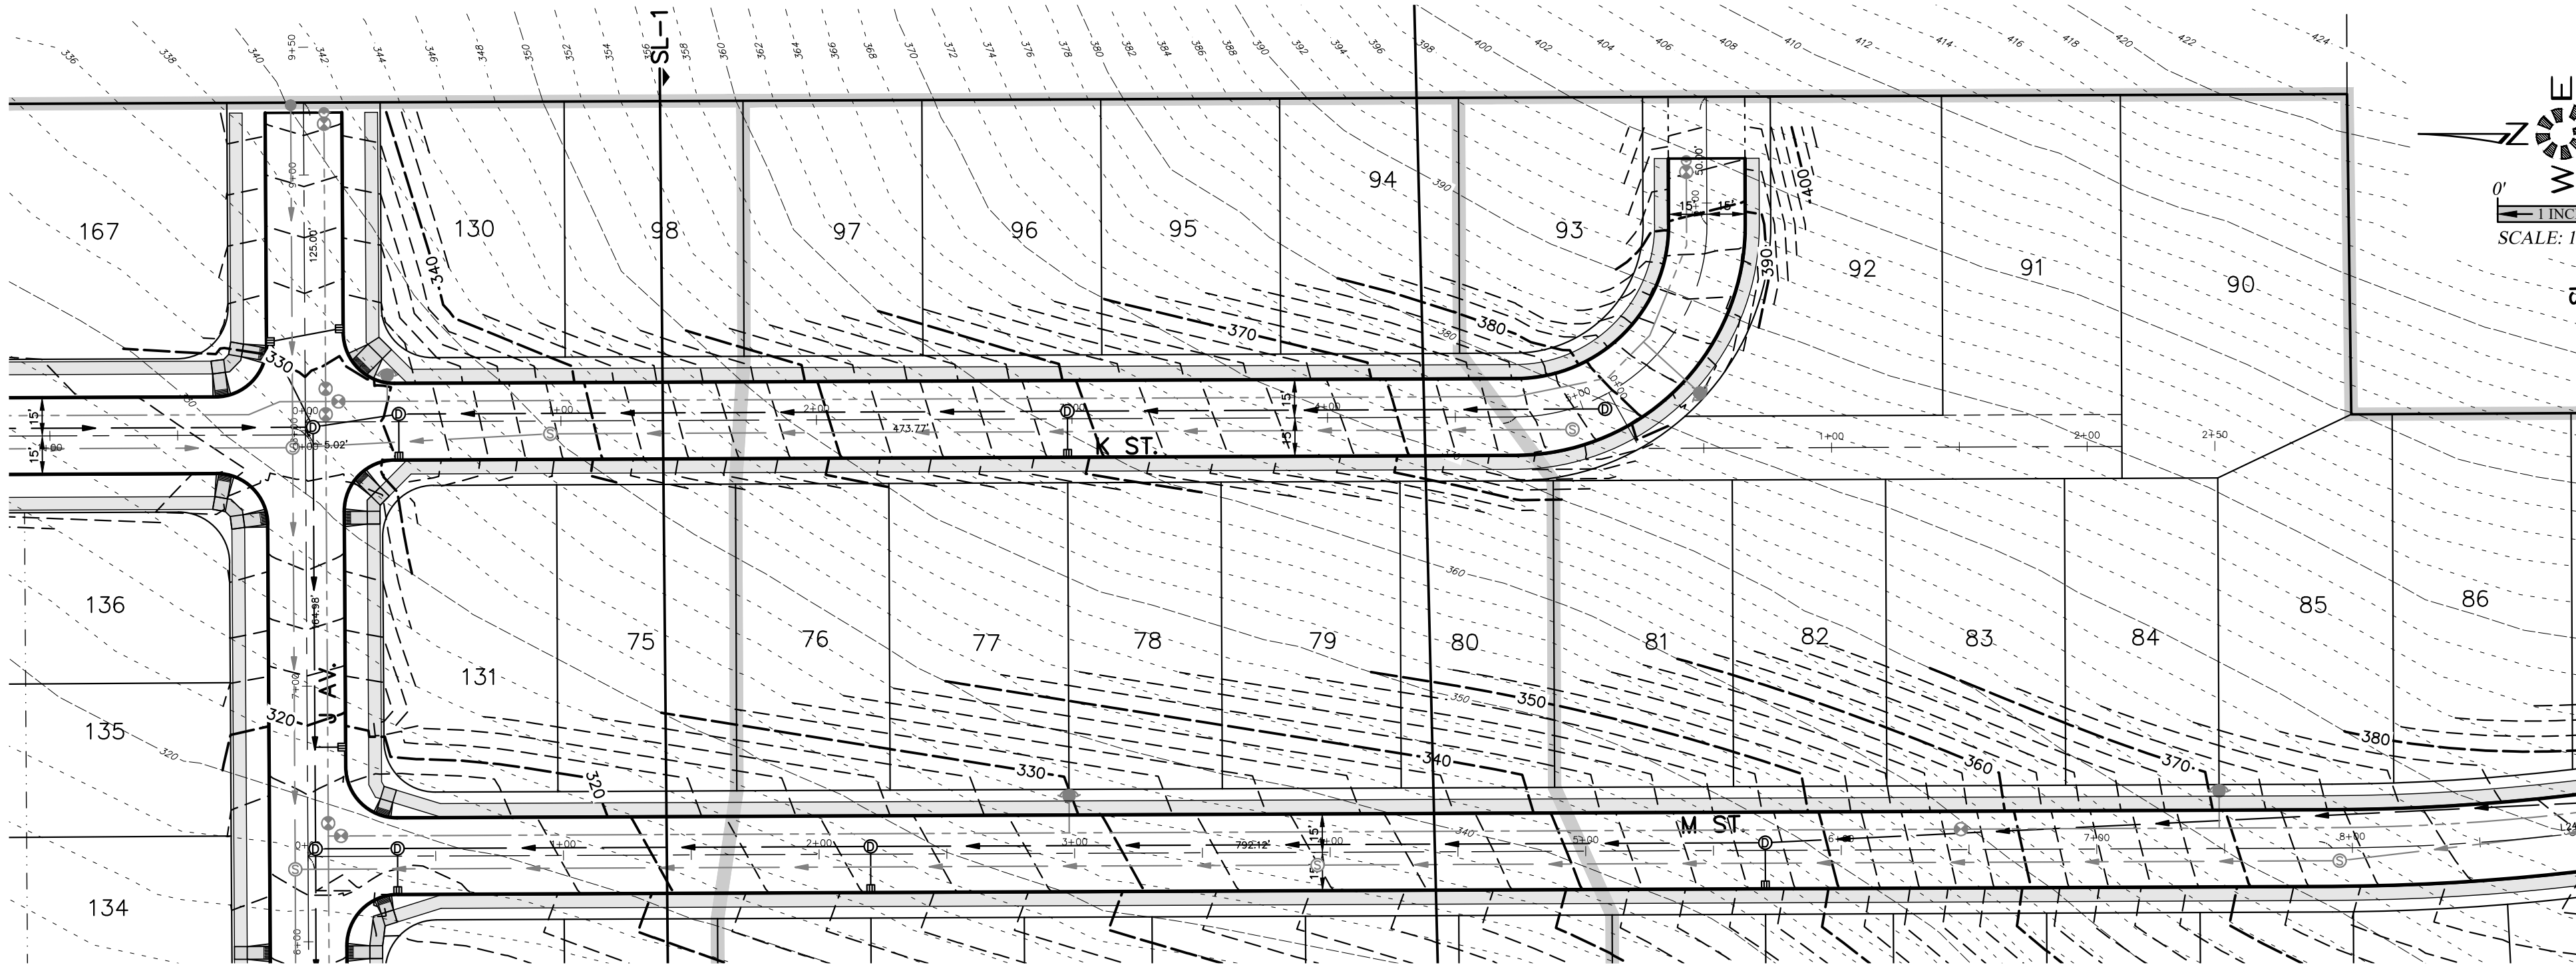


STREET
IMPROVEMENTS

COBURN GRAND VIEW
ESTATES

NOT FOR
CONSTRUCTION
UNLESS STAMPED
APPROVED HERE

NO CHANGES, MODIFICATIONS
OR REPRODUCTIONS TO BE
MADE TO THESE DRAWINGS
WITHOUT WRITTEN
AUTHORIZATION FROM THE
DESIGN ENGINEER.
DIMENSIONS & NOTES TAKE
PRECEDENCE OVER
GRAPHICAL REPRESENTATION.

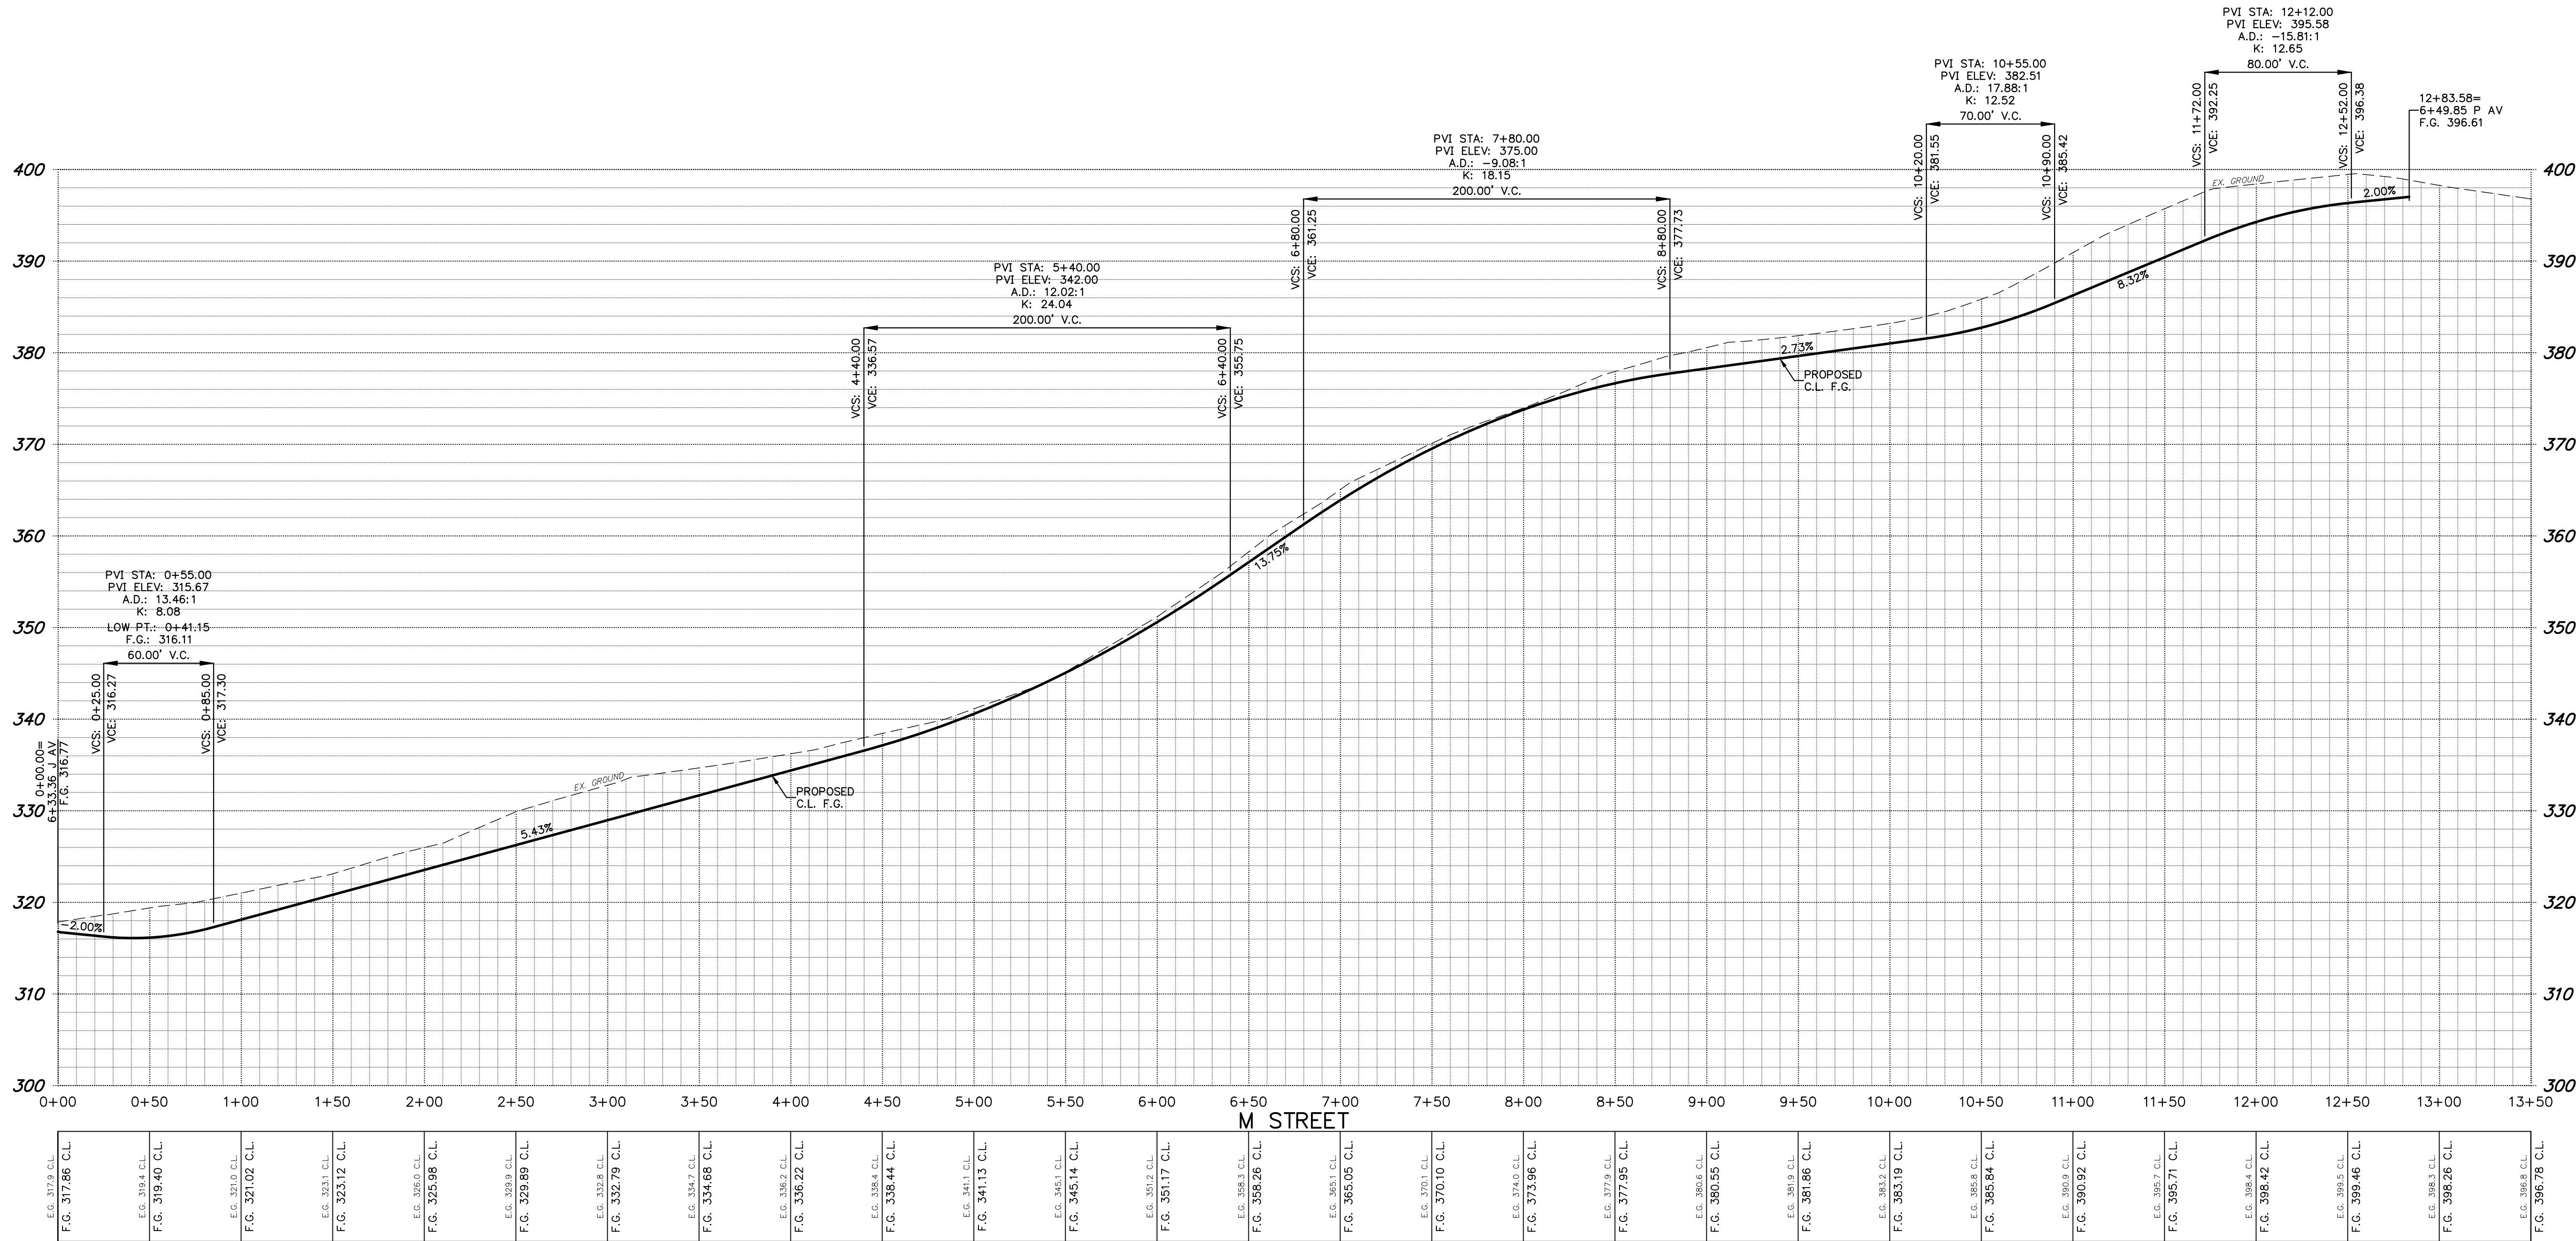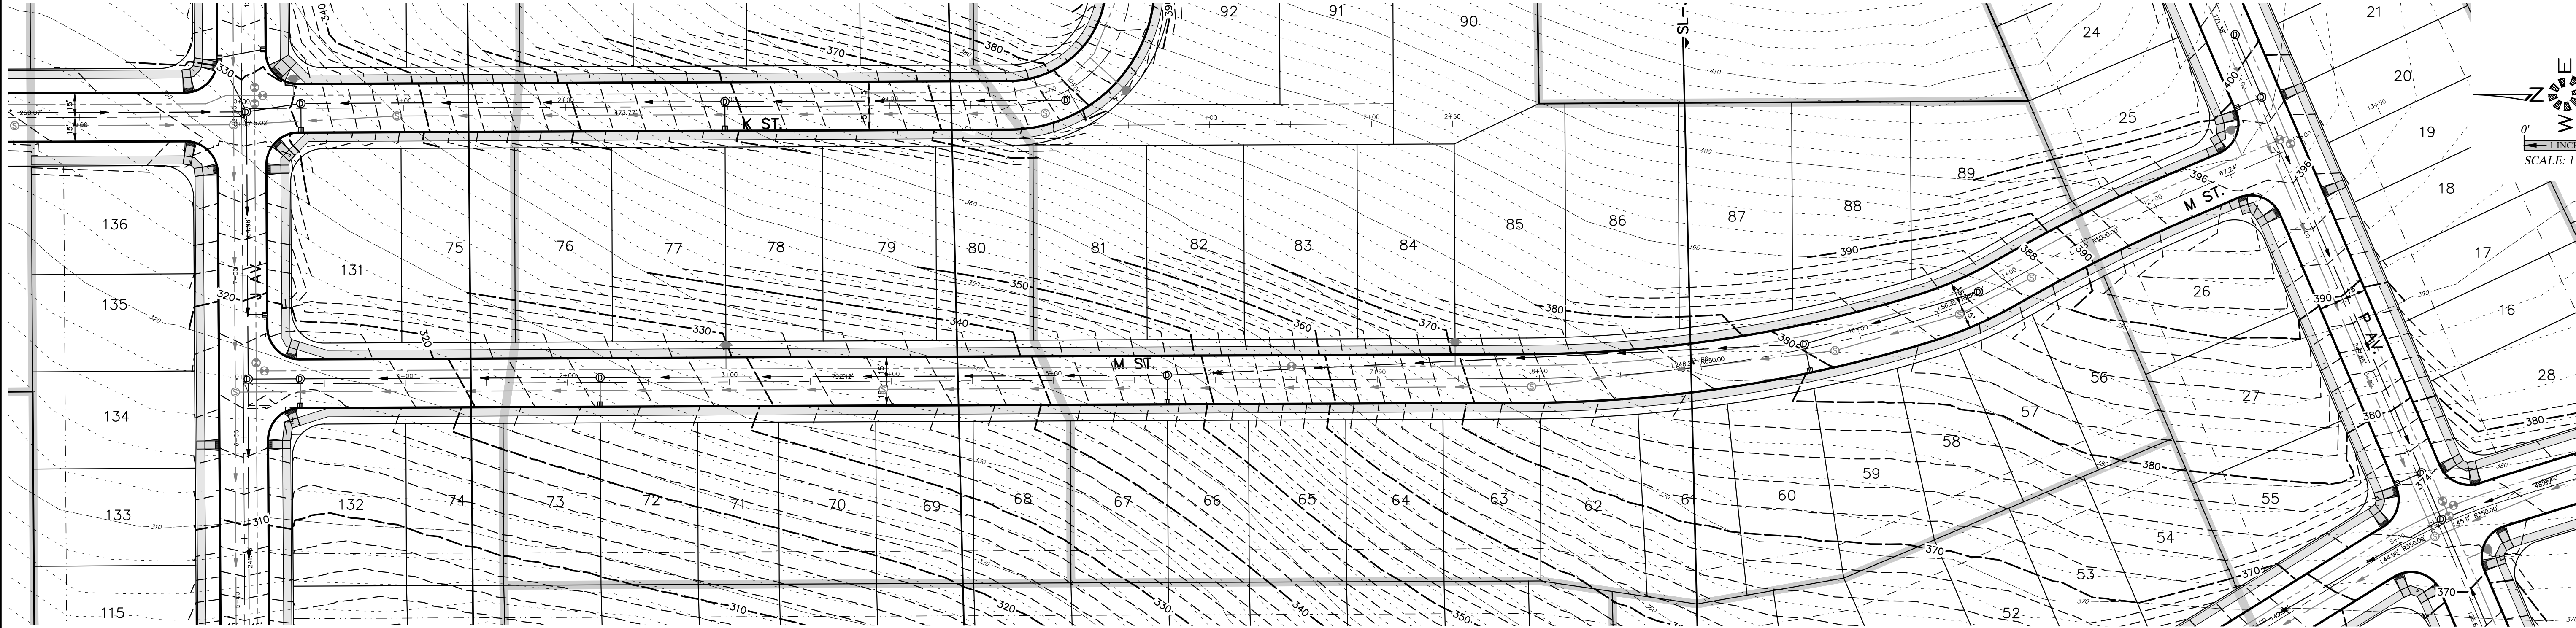

STREET
IMPROVEMENTS

COBURN GRAND VIEW
ESTATES

NOT FOR
CONSTRUCTION
UNLESS STAMPED
APPROVED HERE



NO CHANGES, MODIFICATIONS
OR REPRODUCTIONS TO BE
MADE TO THESE DRAWINGS
WITHOUT WRITTEN
AUTHORIZATION FROM THE
DESIGN ENGINEER.
DIMENSIONS & NOTES TAKE
PRECEDENCE OVER
GRAPHICAL REPRESENTATION.

REVIEWED PER CITY OF SALEM REVIEW

DESIGN: M.D.G.
DRAWN: P.H.S.
CHECKED: J.L.G.
DATE: JUNE 2018
SCALE: AS SHOWN
AS-BUILT: _____

REGISTERED PROFESSIONAL ENGINEER
JUN 4 1978
WAVER GREEN

EXPIRES: 06-30-2019
JOB # 6234

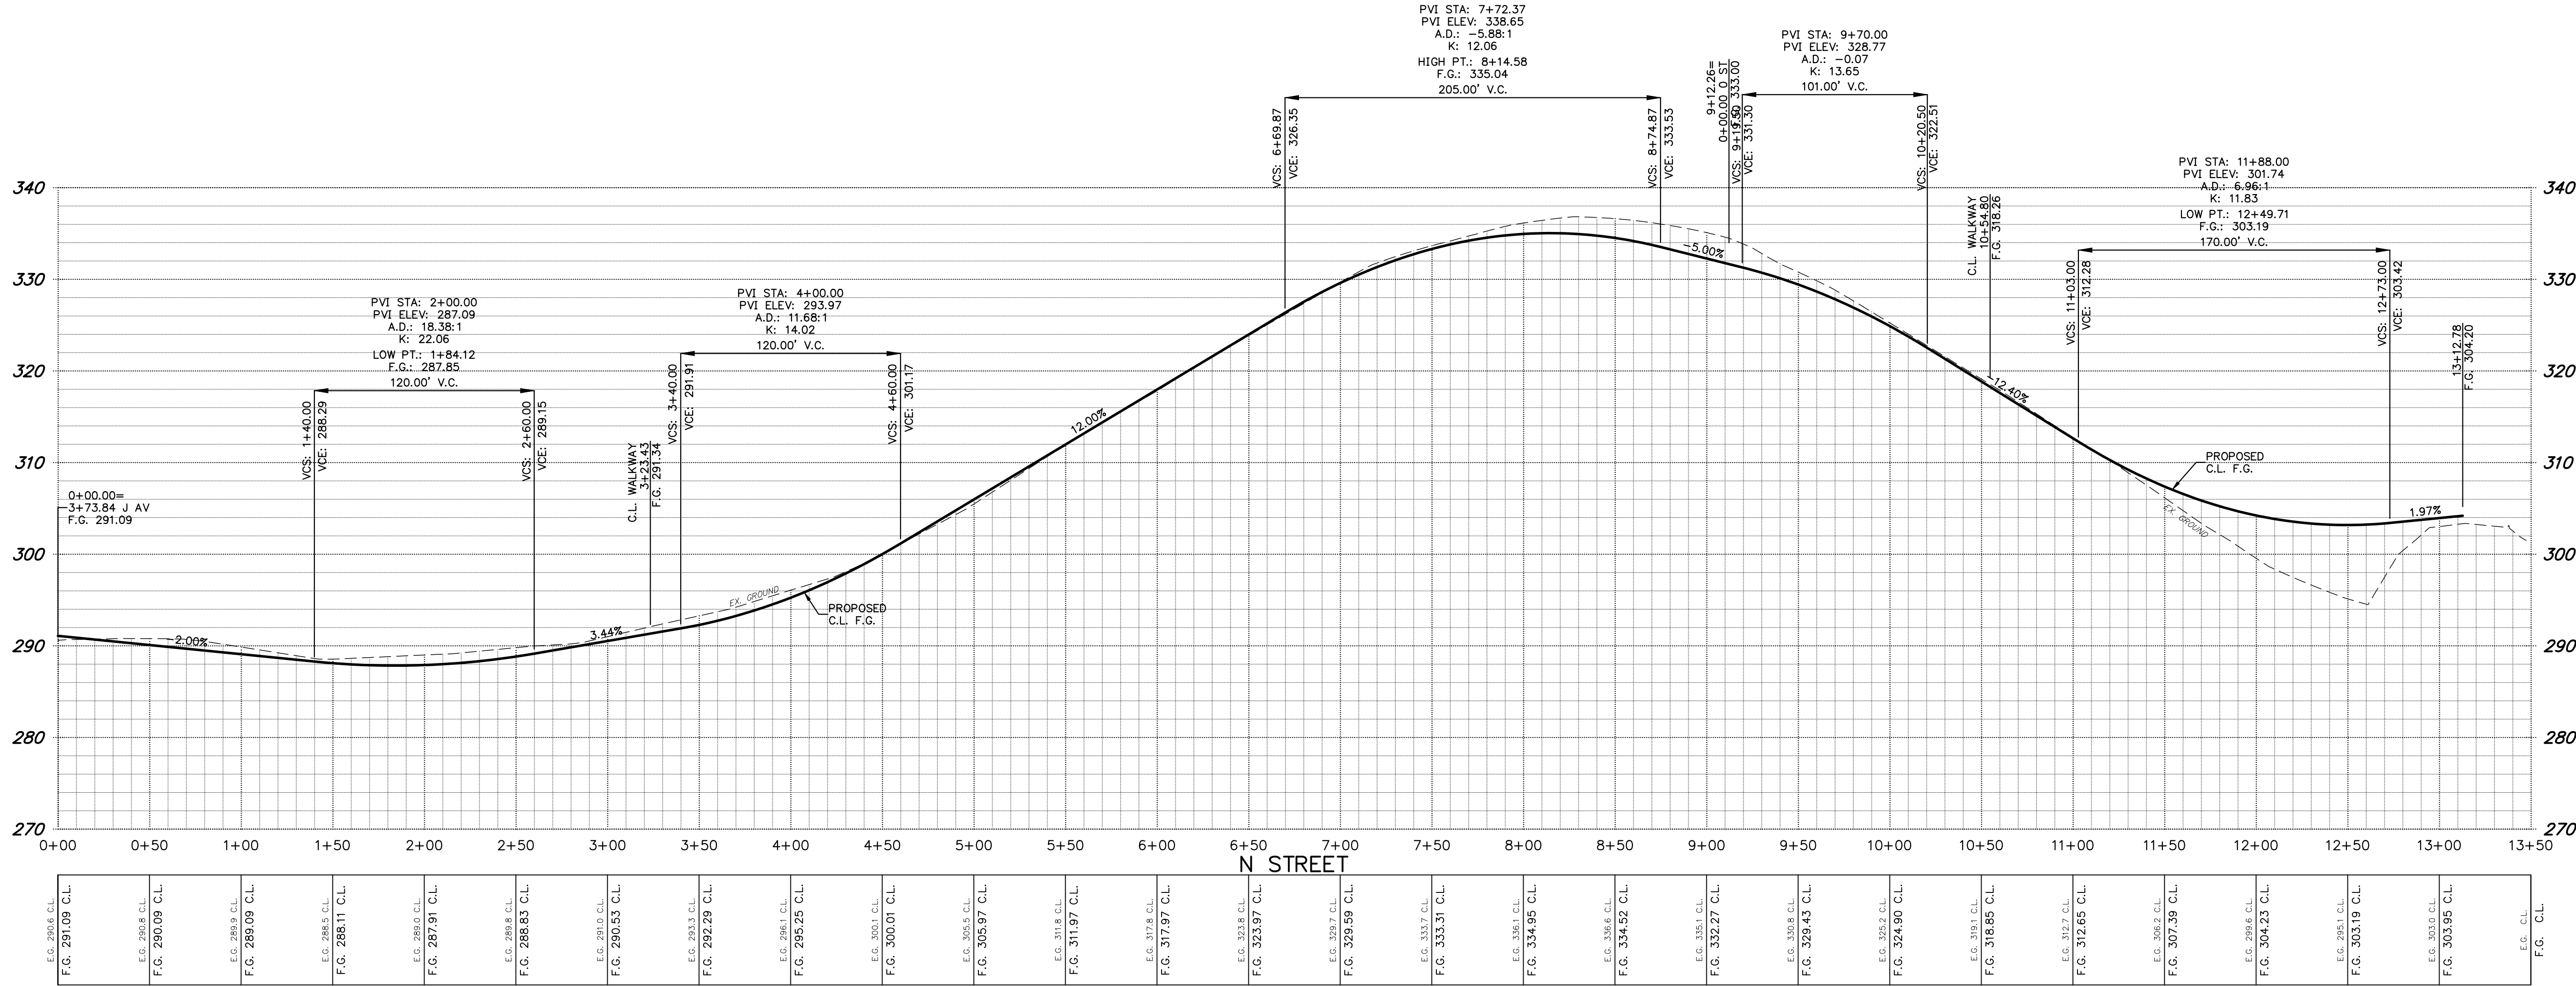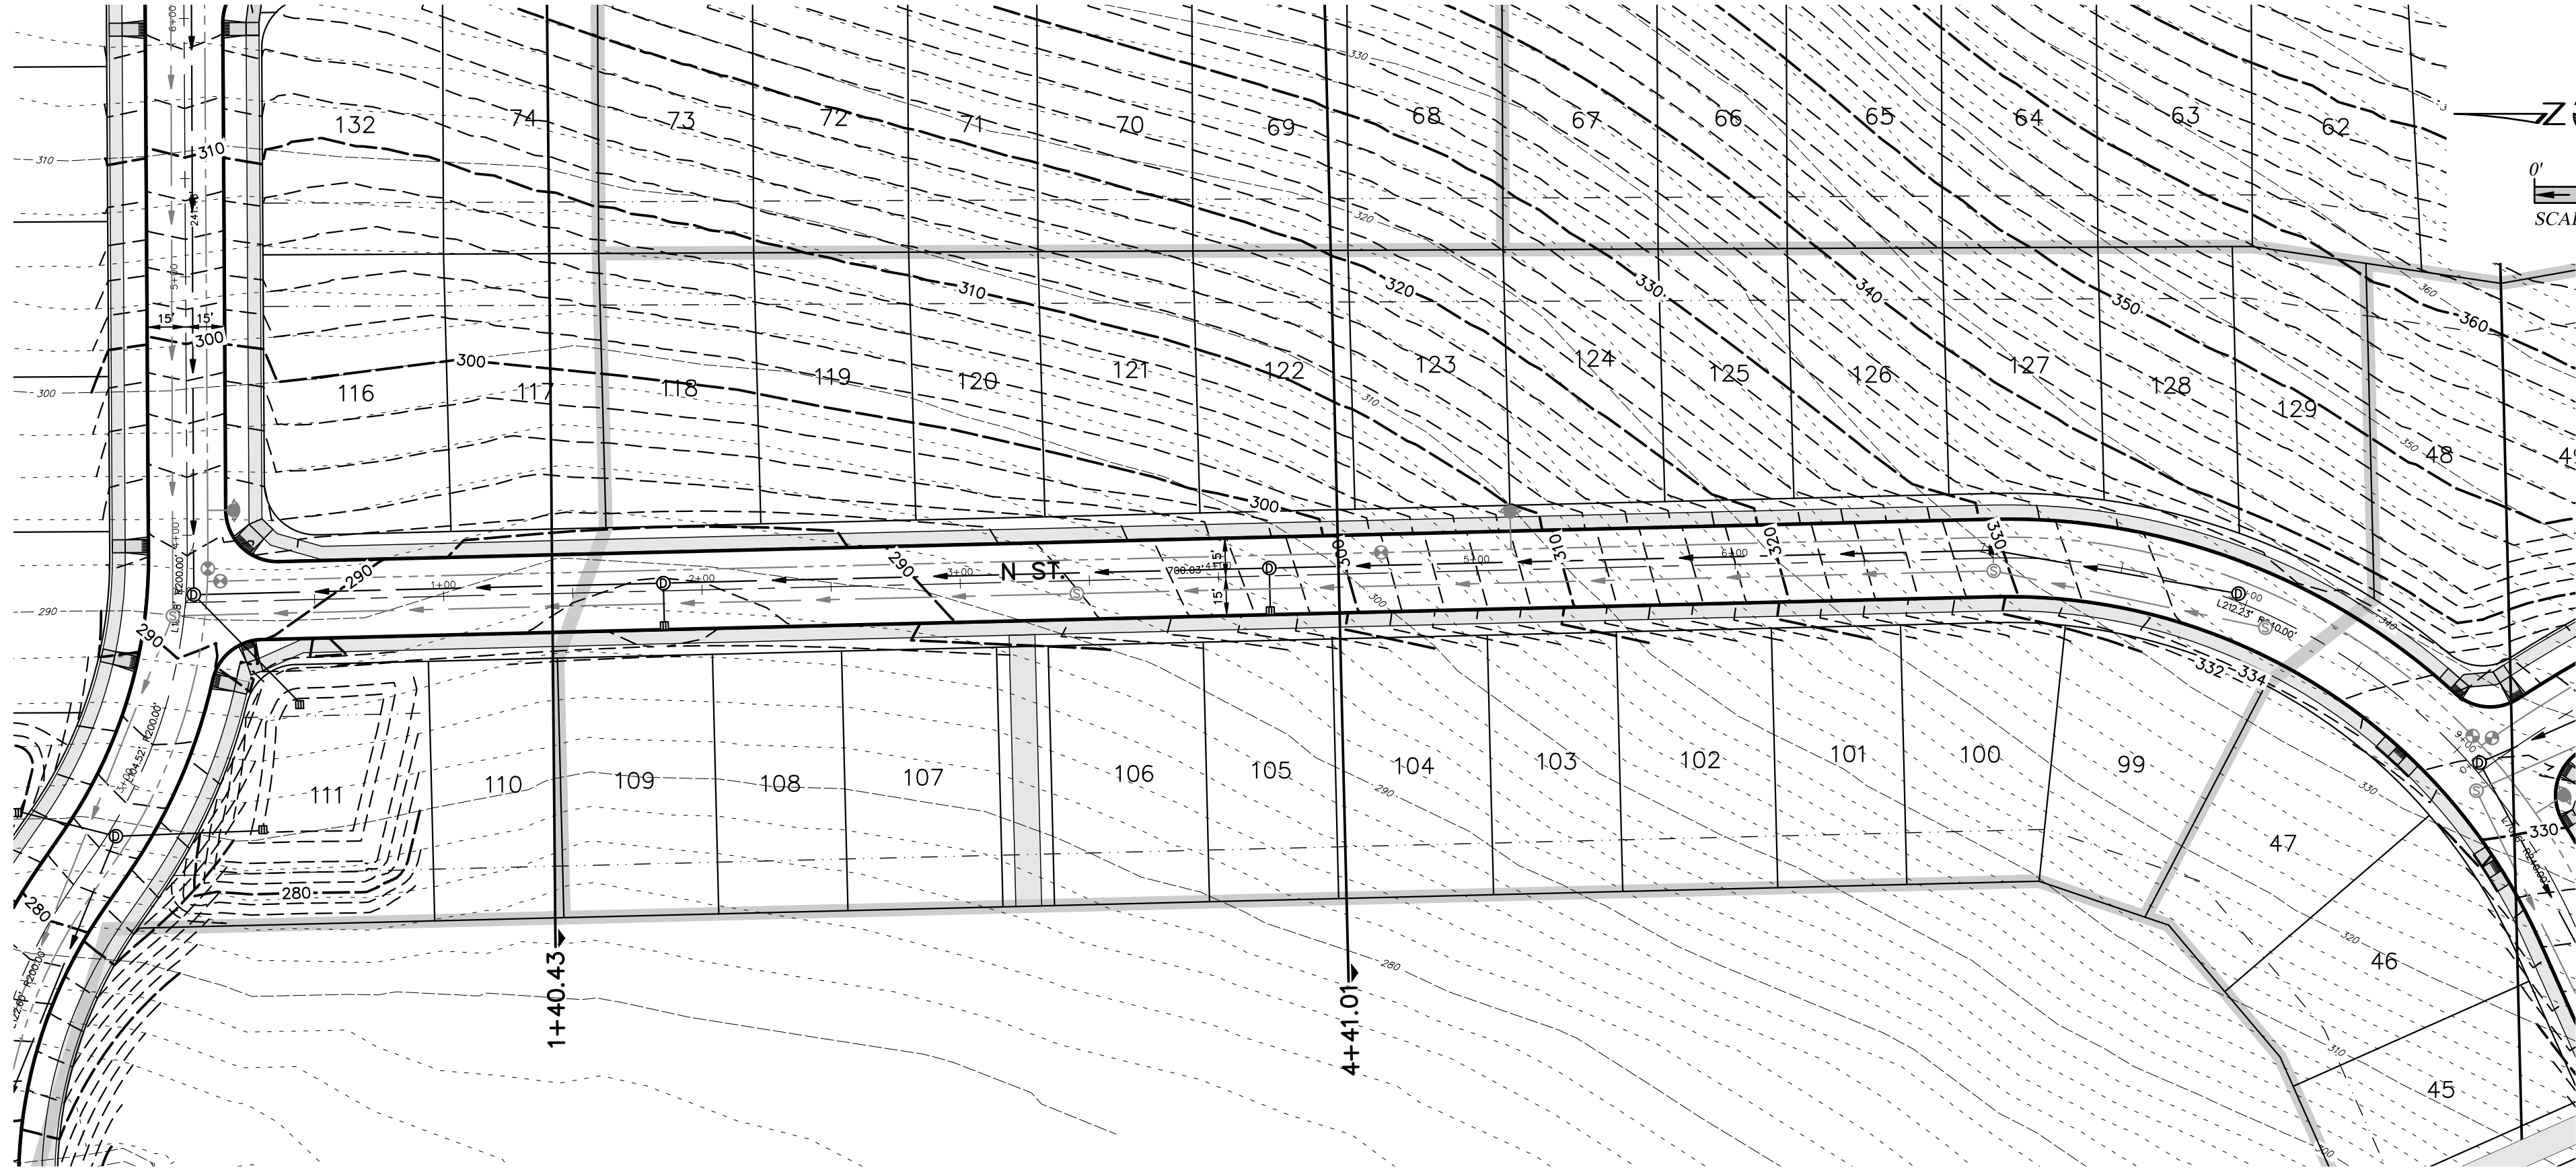

STREET
IMPROVEMENTS

COBURN GRAND VIEW
ESTATES

MULTITECH ENGINEERING EVENT ROOM
LIABILITY IF NOT STAMPED APPROVED
NOT FOR
CONSTRUCTION
UNLESS STAMPED
APPROVED HERE




NO CHANGES, MODIFICATIONS
OR REPRODUCTIONS TO BE
MADE TO THESE DRAWINGS
WITHOUT WRITTEN
AUTHORIZATION FROM THE
DESIGN ENGINEER.
DIMENSIONS & NOTES TAKE
PRECEDENCE OVER
GRAPHICAL REPRESENTATION.

DESIGN: M.D.G.
DRAWN: P.H.S.
CHECKED: J.L.G.
DATE: JUNE 2018
SCALE: AS SHOWN
AS-BUILT: _____

REGISTERED PROFESSIONAL
ENGINEER
ORIGIN
JUL 1 1978
MARK D. GREENE

EXPIRES: 06-30-2019
JOB # 6234

J:\6300-6228\6228\6234-Rebuild\Draw - 1\6234.dwg, P41021, 4/9/2019 1:59:31 PM, P Saunders

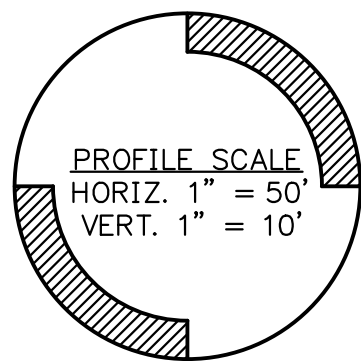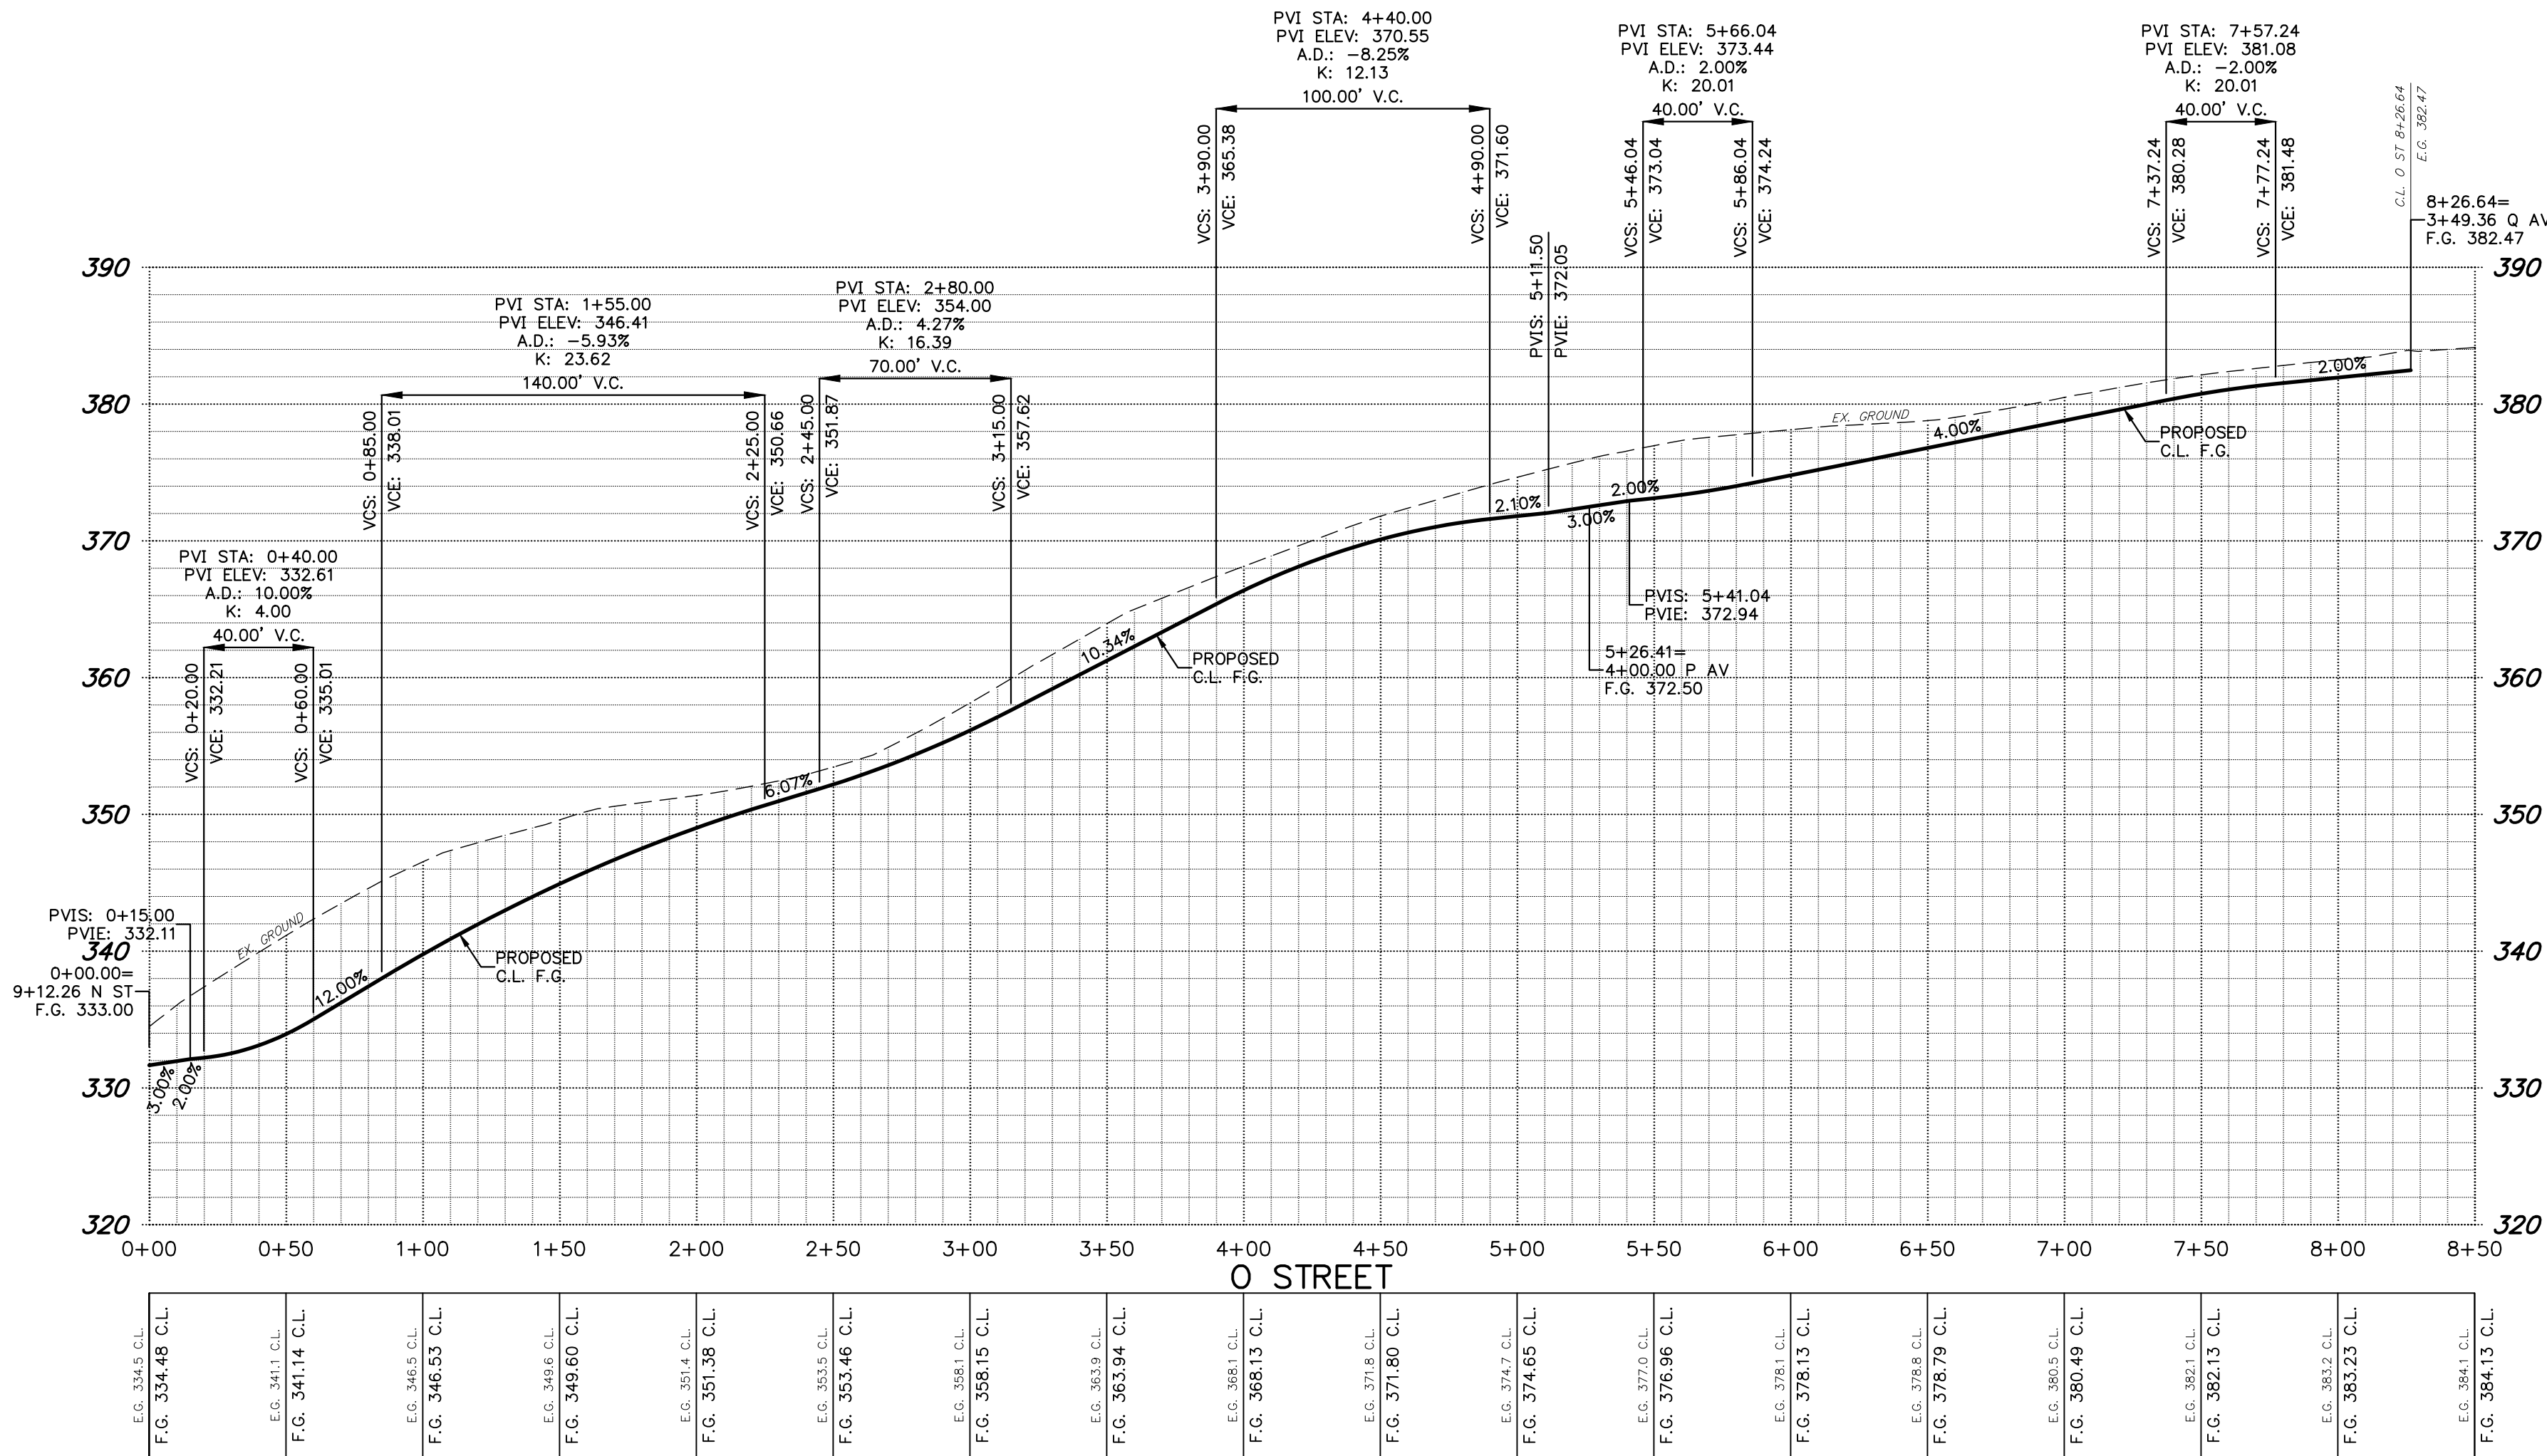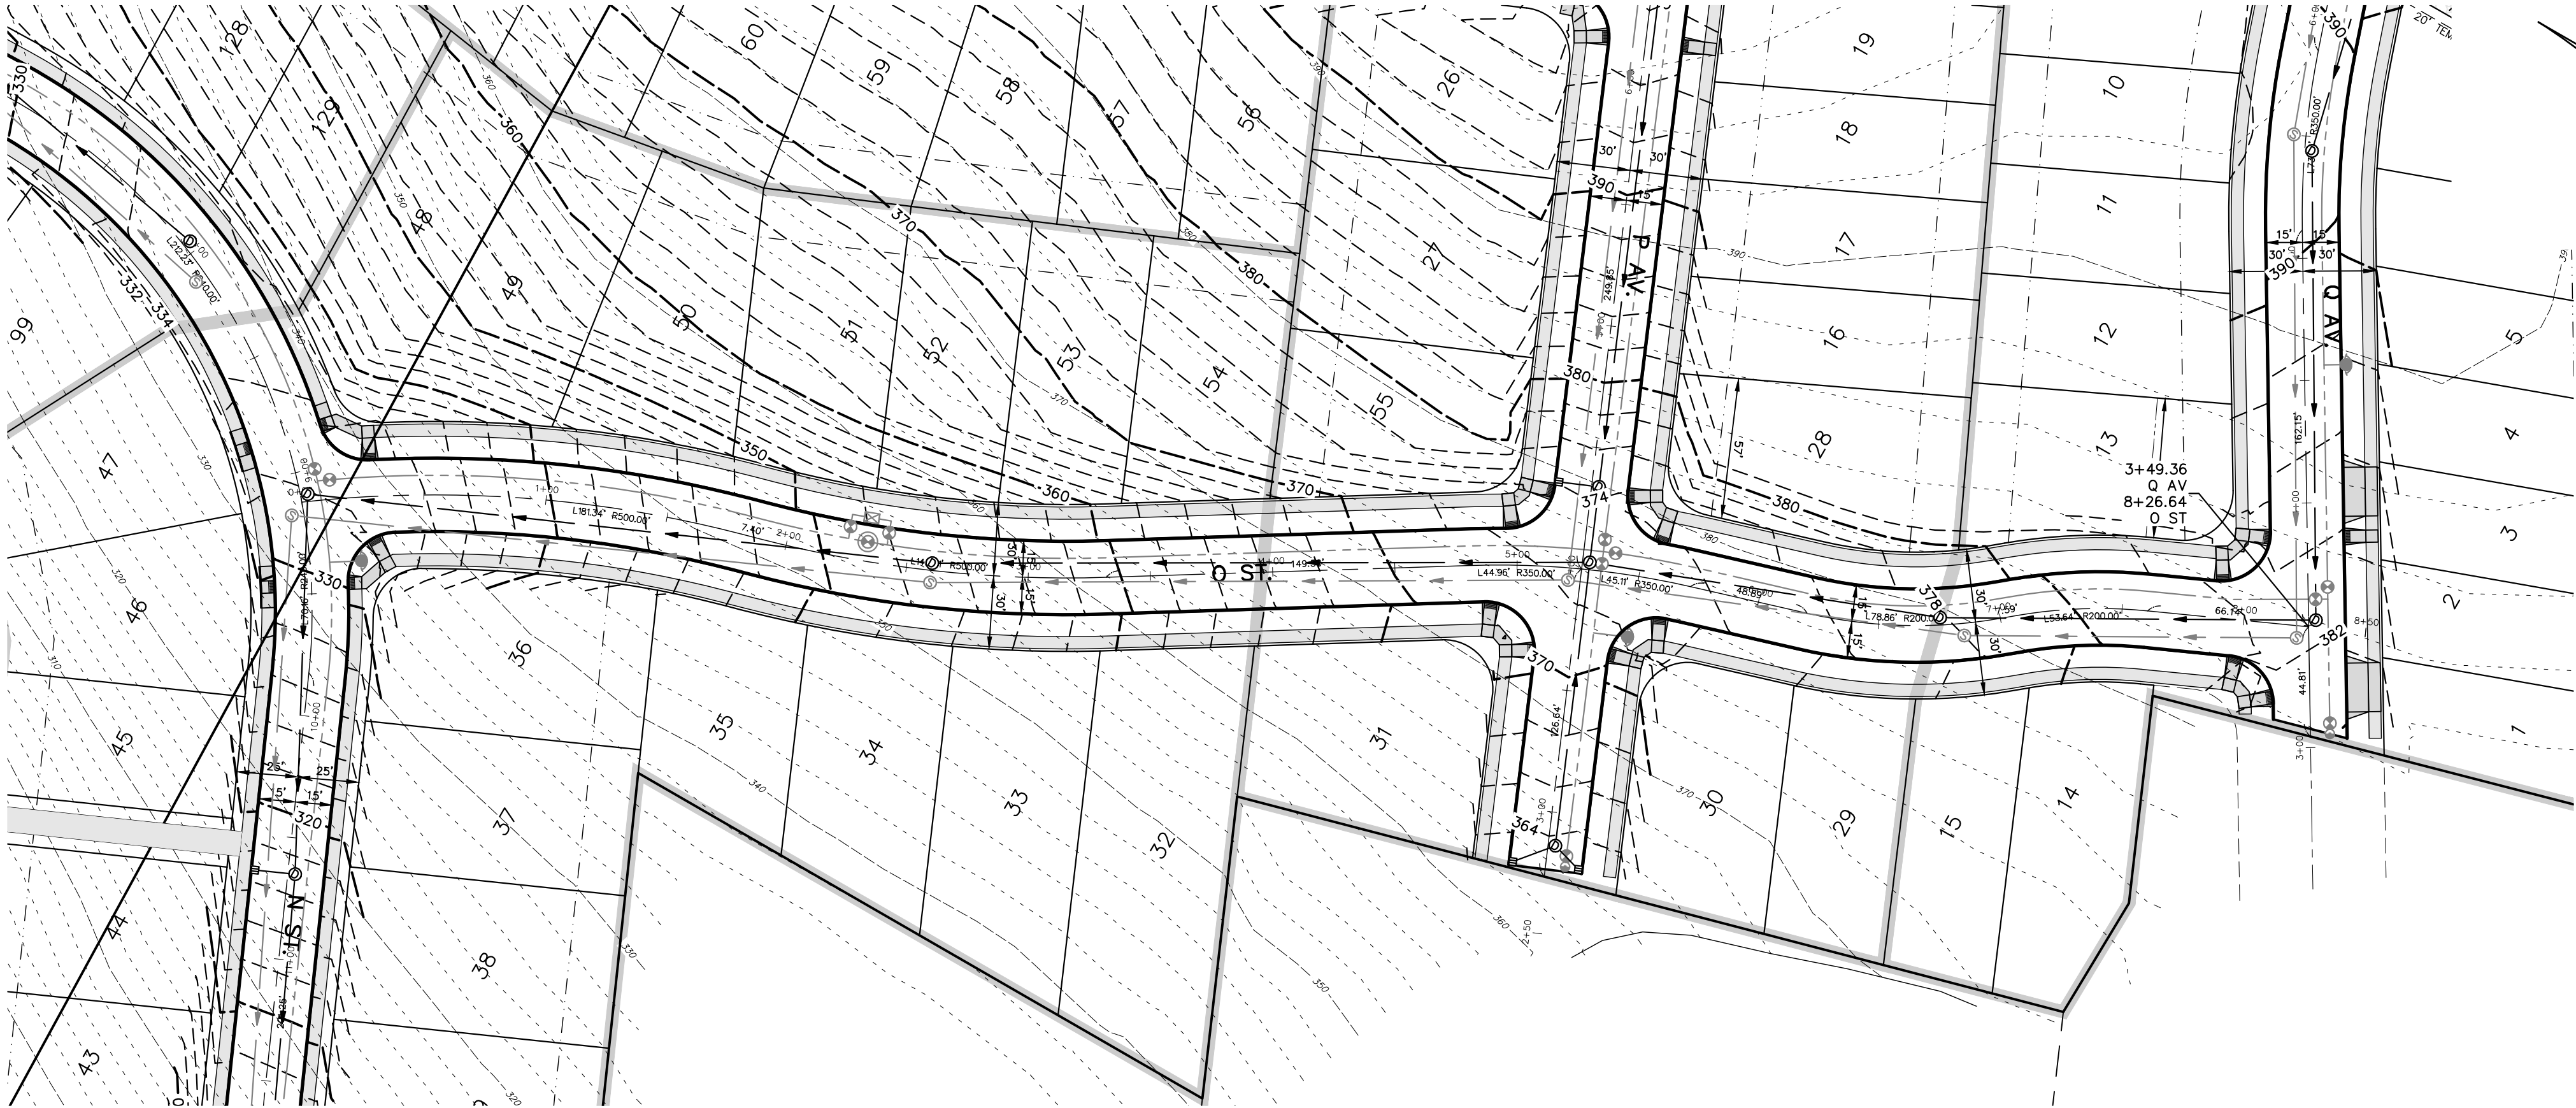

1. REVISED PER CITY OF SALEM REVIEW.

DESIGN: M.D.G.
DRAWN: P.H.S.
CHECKED: J.J.G.
DATE: JUNE 2018
SCALE: AS SHOWN
AS-BUILT: -----

REGISTERED PROFESSIONAL ENGINEER
MARK D. GREEN
JUL 14 1978
EXPIRES: 06-30-2019
JOB # 6234

P410

NOT FOR CONSTRUCTION UNLESS STAMPED HERE





MULTITECH ENGINEERING'S EXEMPT FROM LIABILITY IF NOT STAMPED APPROVED

COBURN GRAND VIEW ESTATES

STREET IMPROVEMENTS

MULTI/TECH ENGINEERING SERVICES, INC.
1155 13th ST. S.E. SALEM, OR. 97302
PH. (503) 363-9227 FAX (503) 364-1260
WWW.MULTITECHENGINEERING.COM

J:\6300-6229\6229\6234-Revised.dwg, P4111, 1/9/2019 1:59:39 PM, P:\sunders

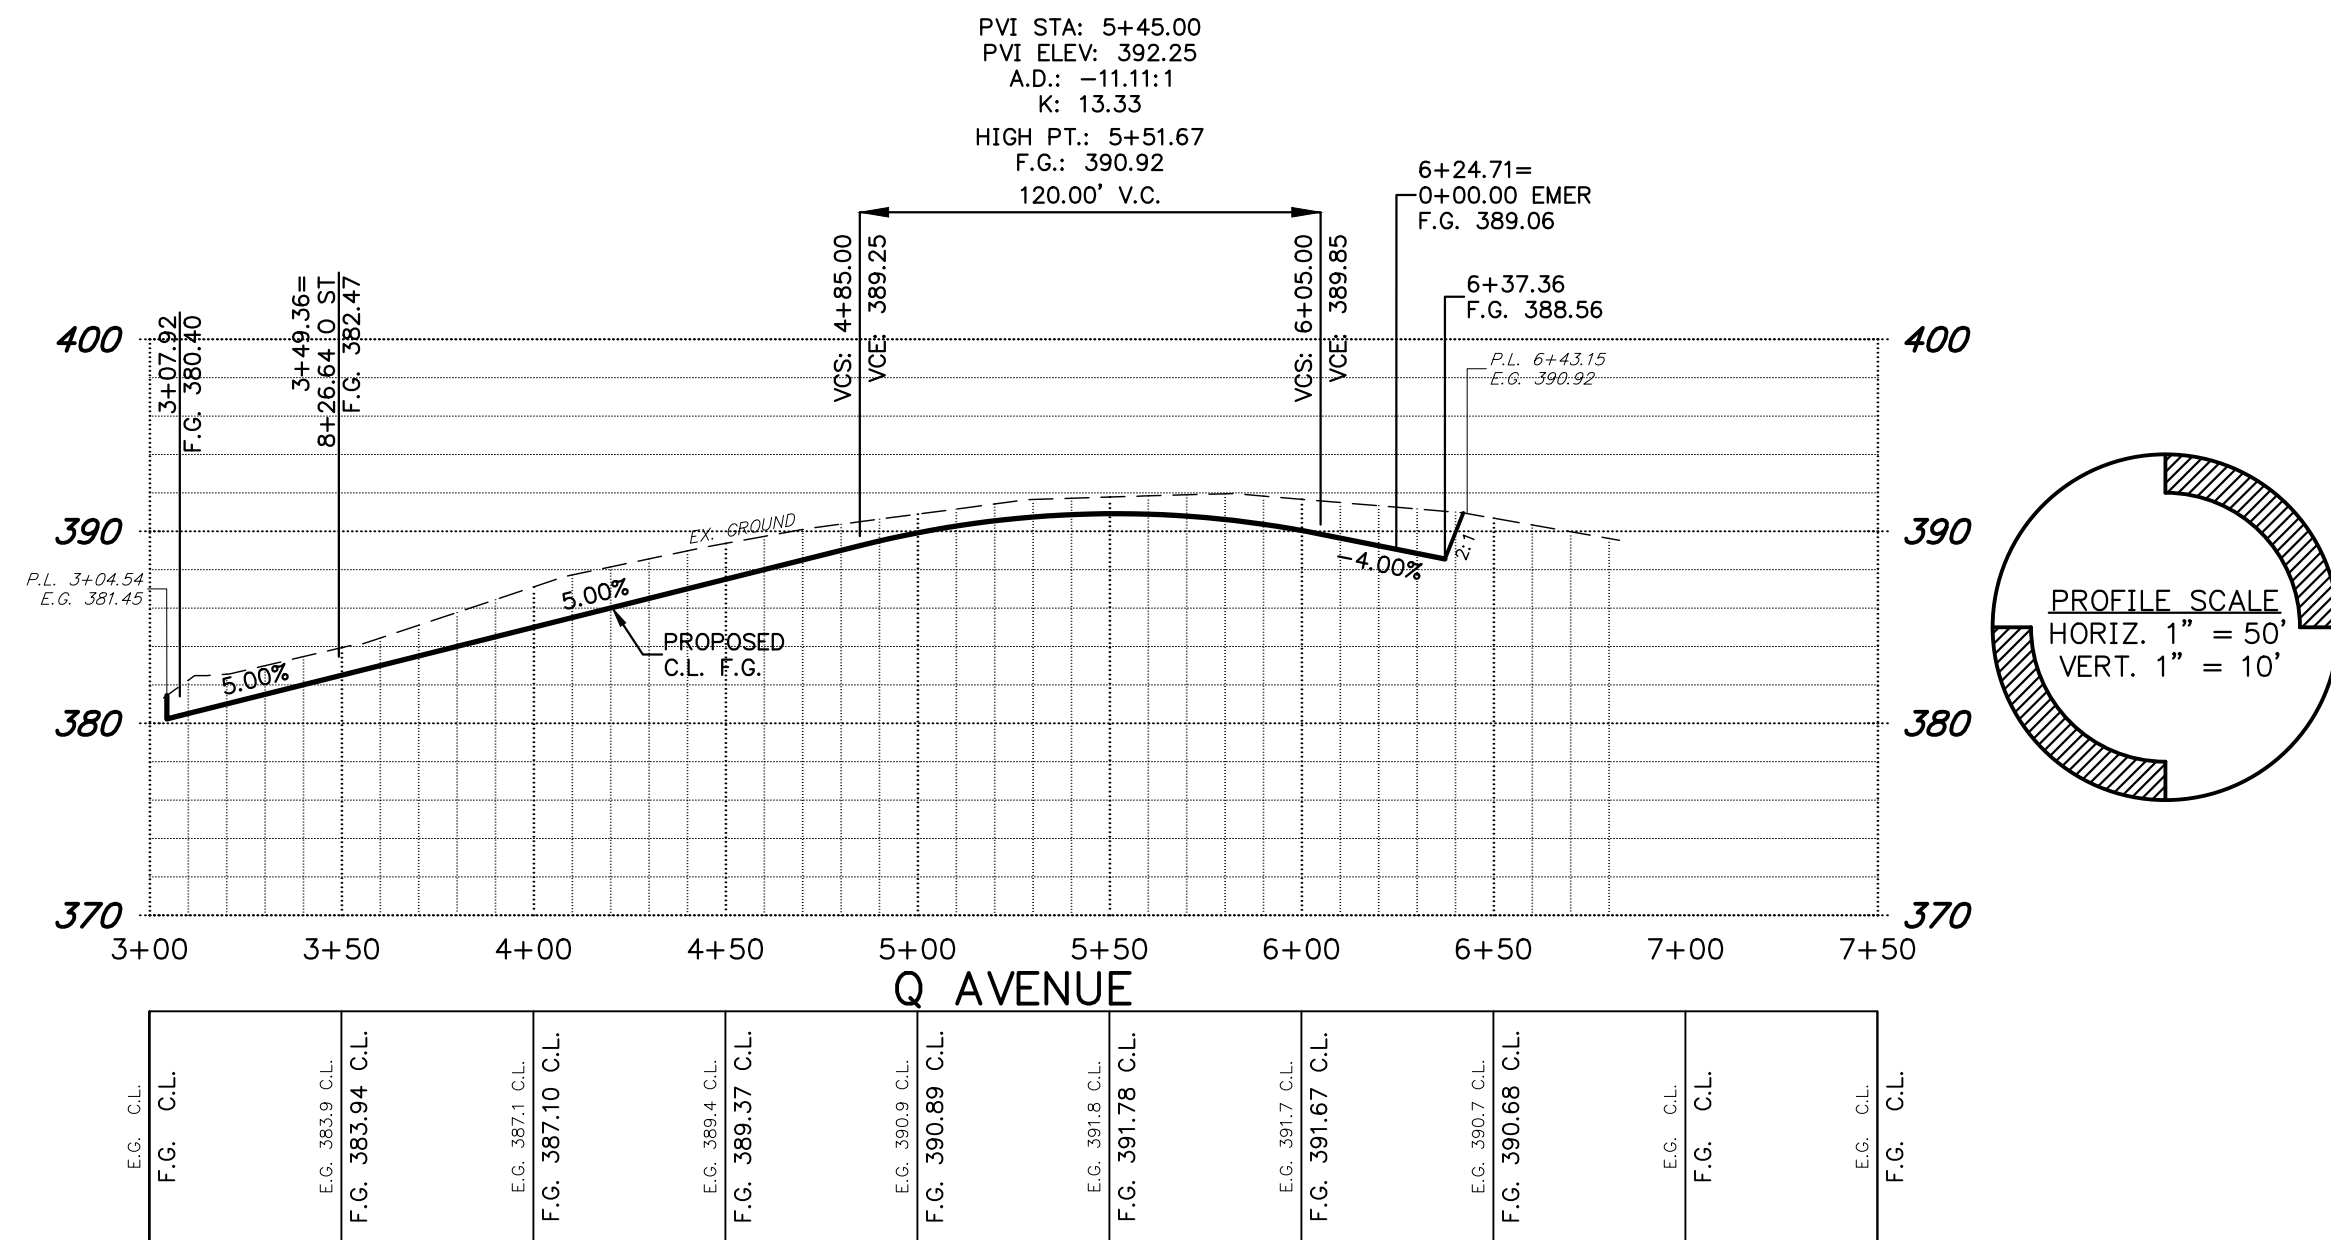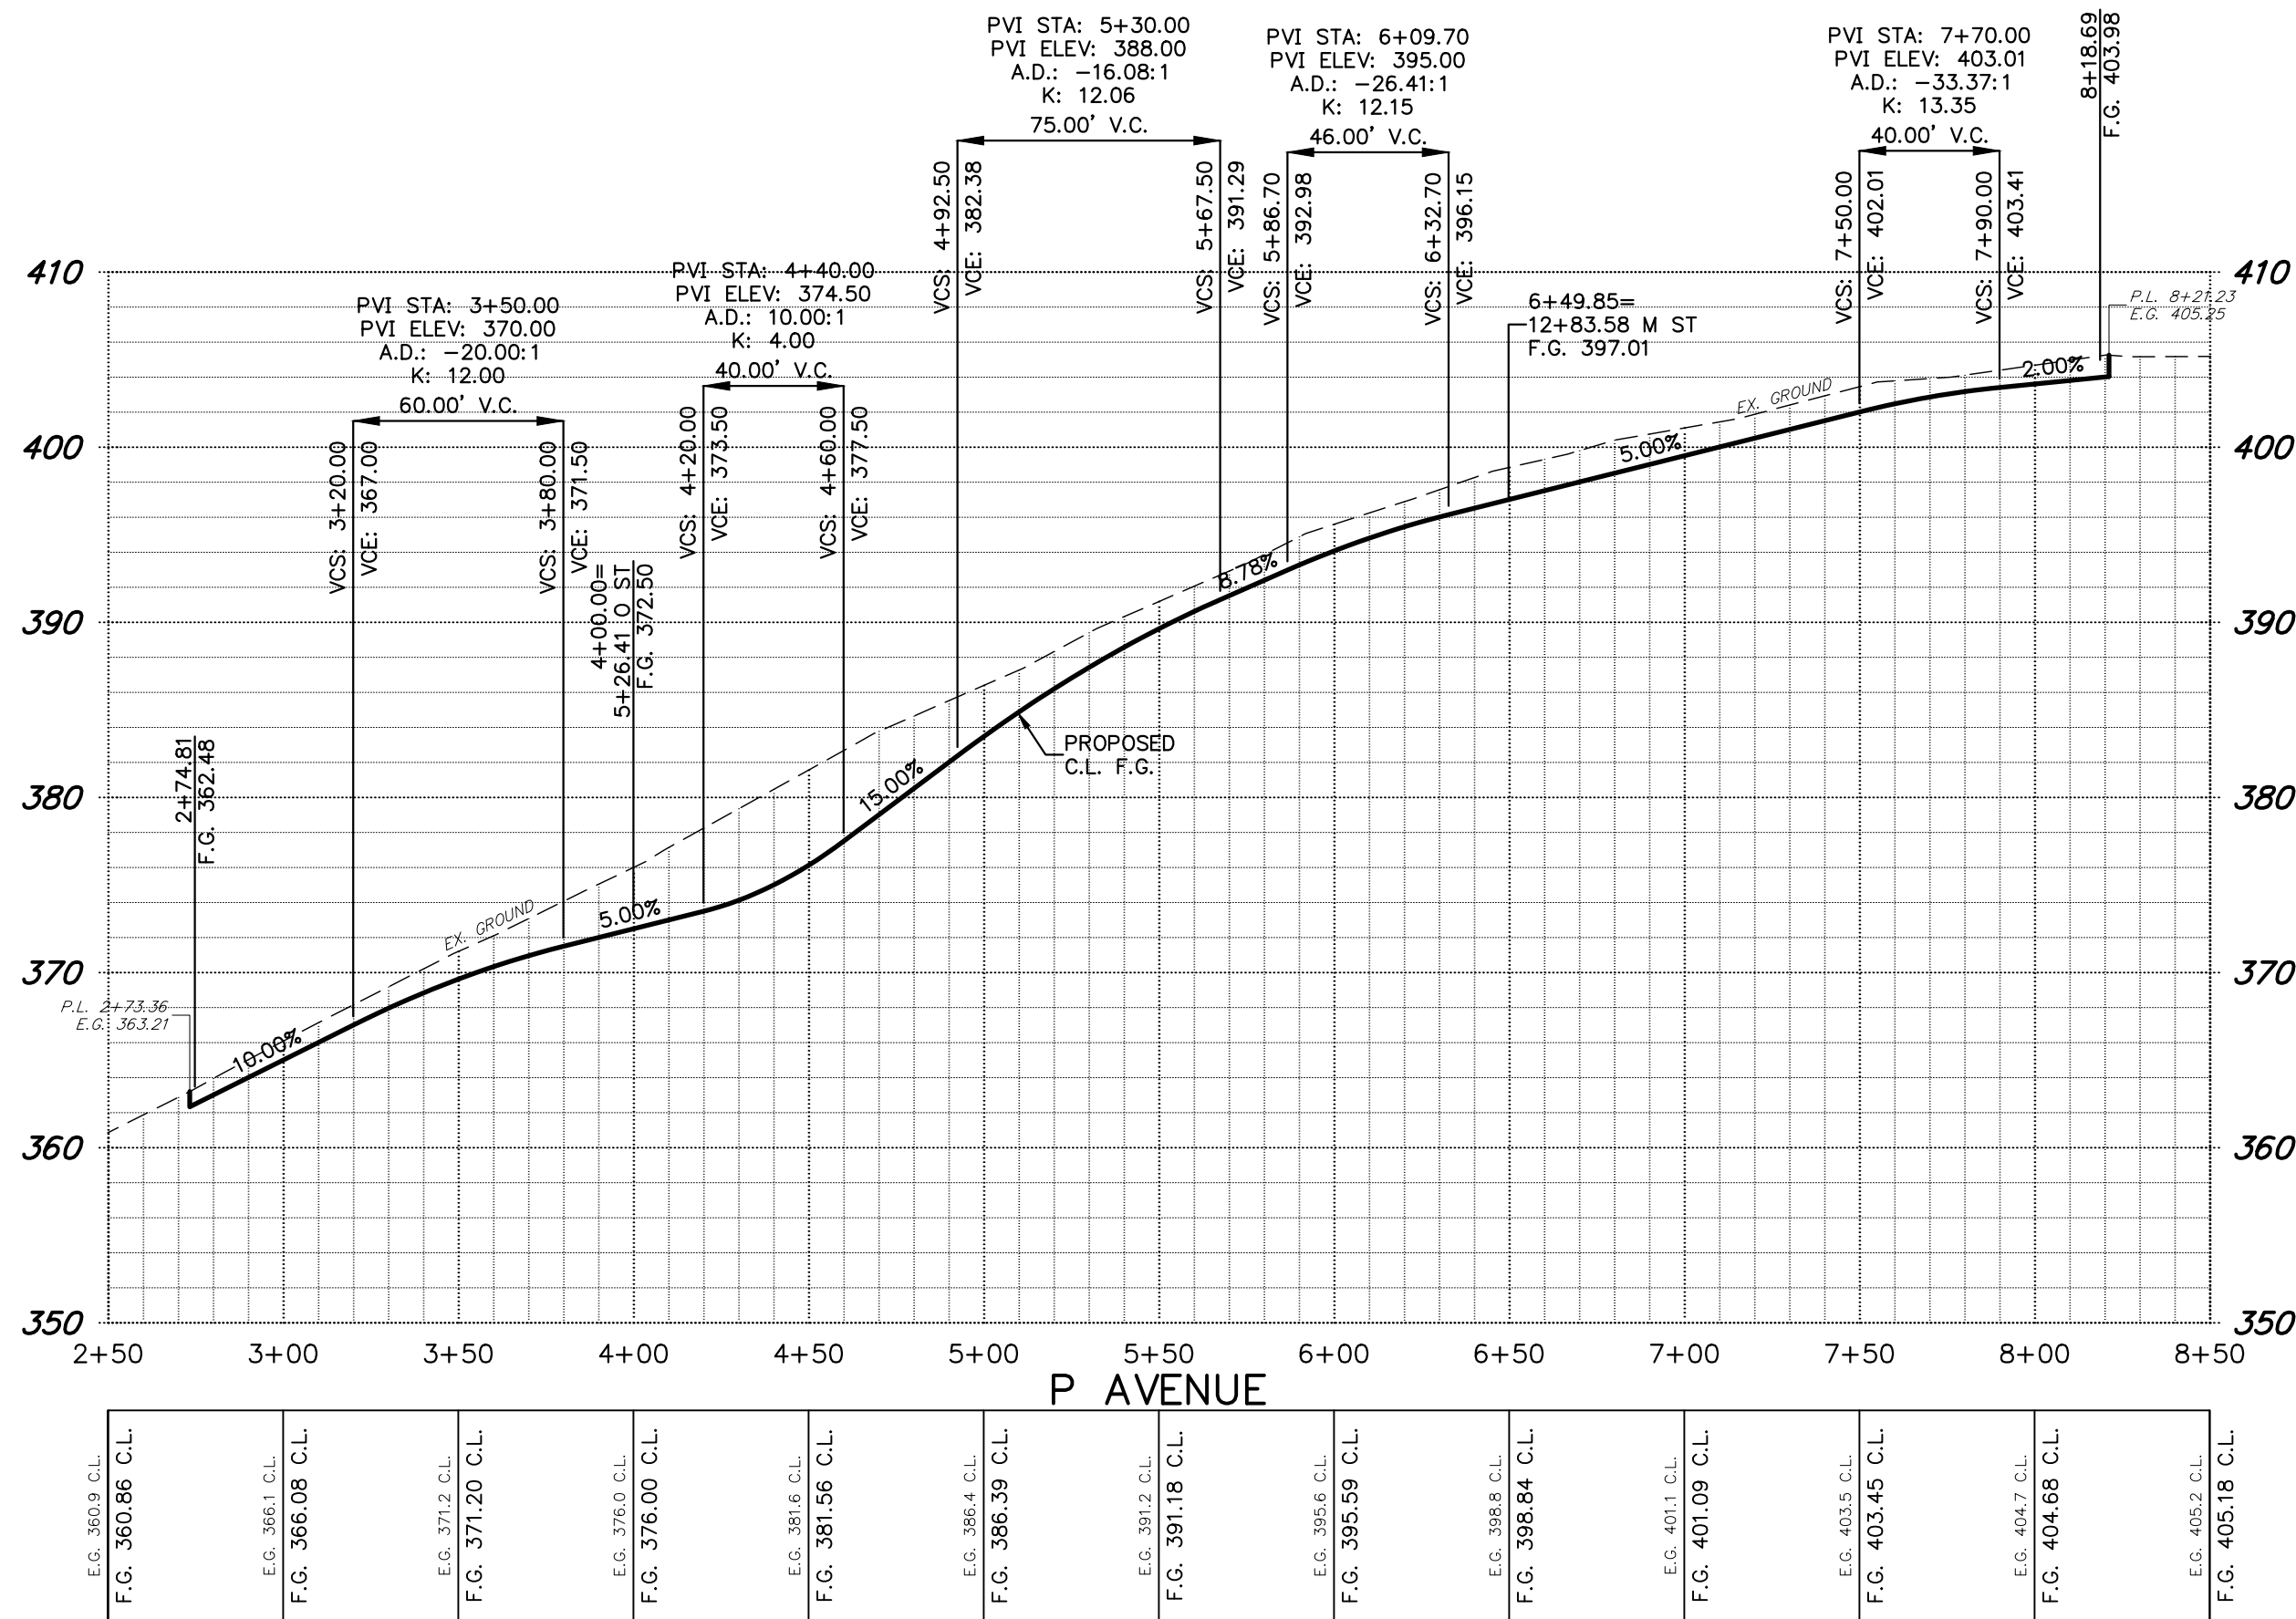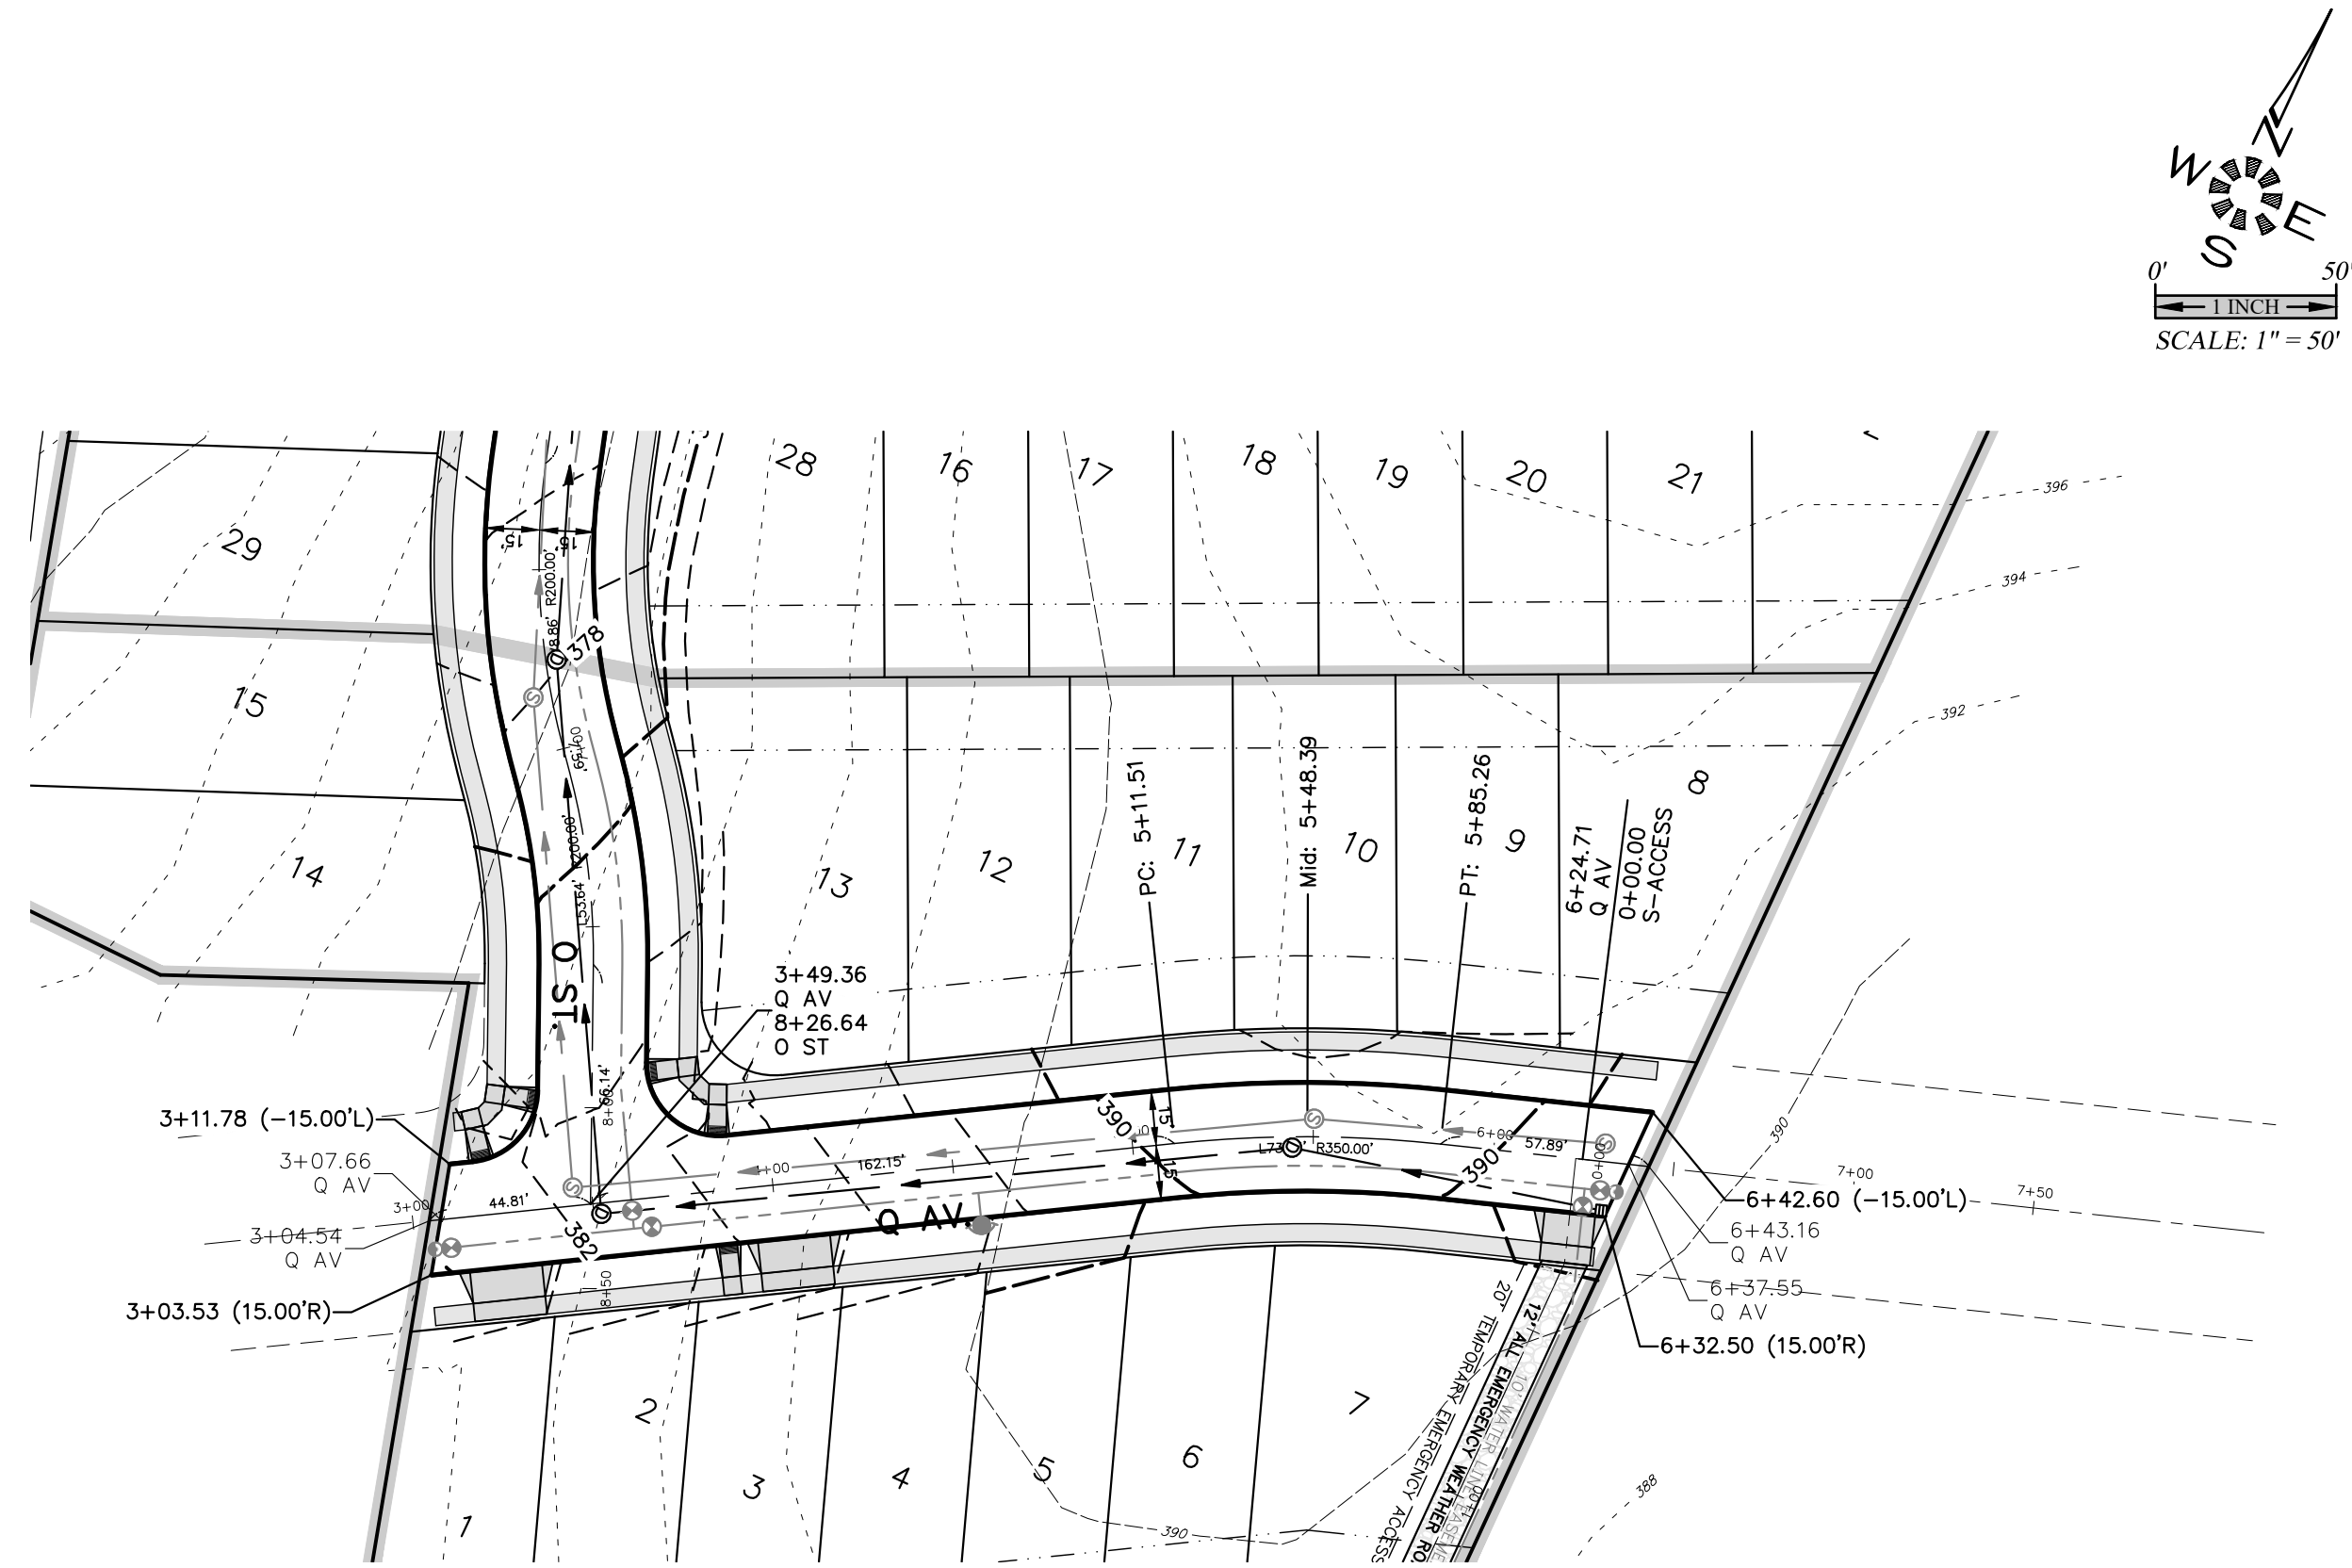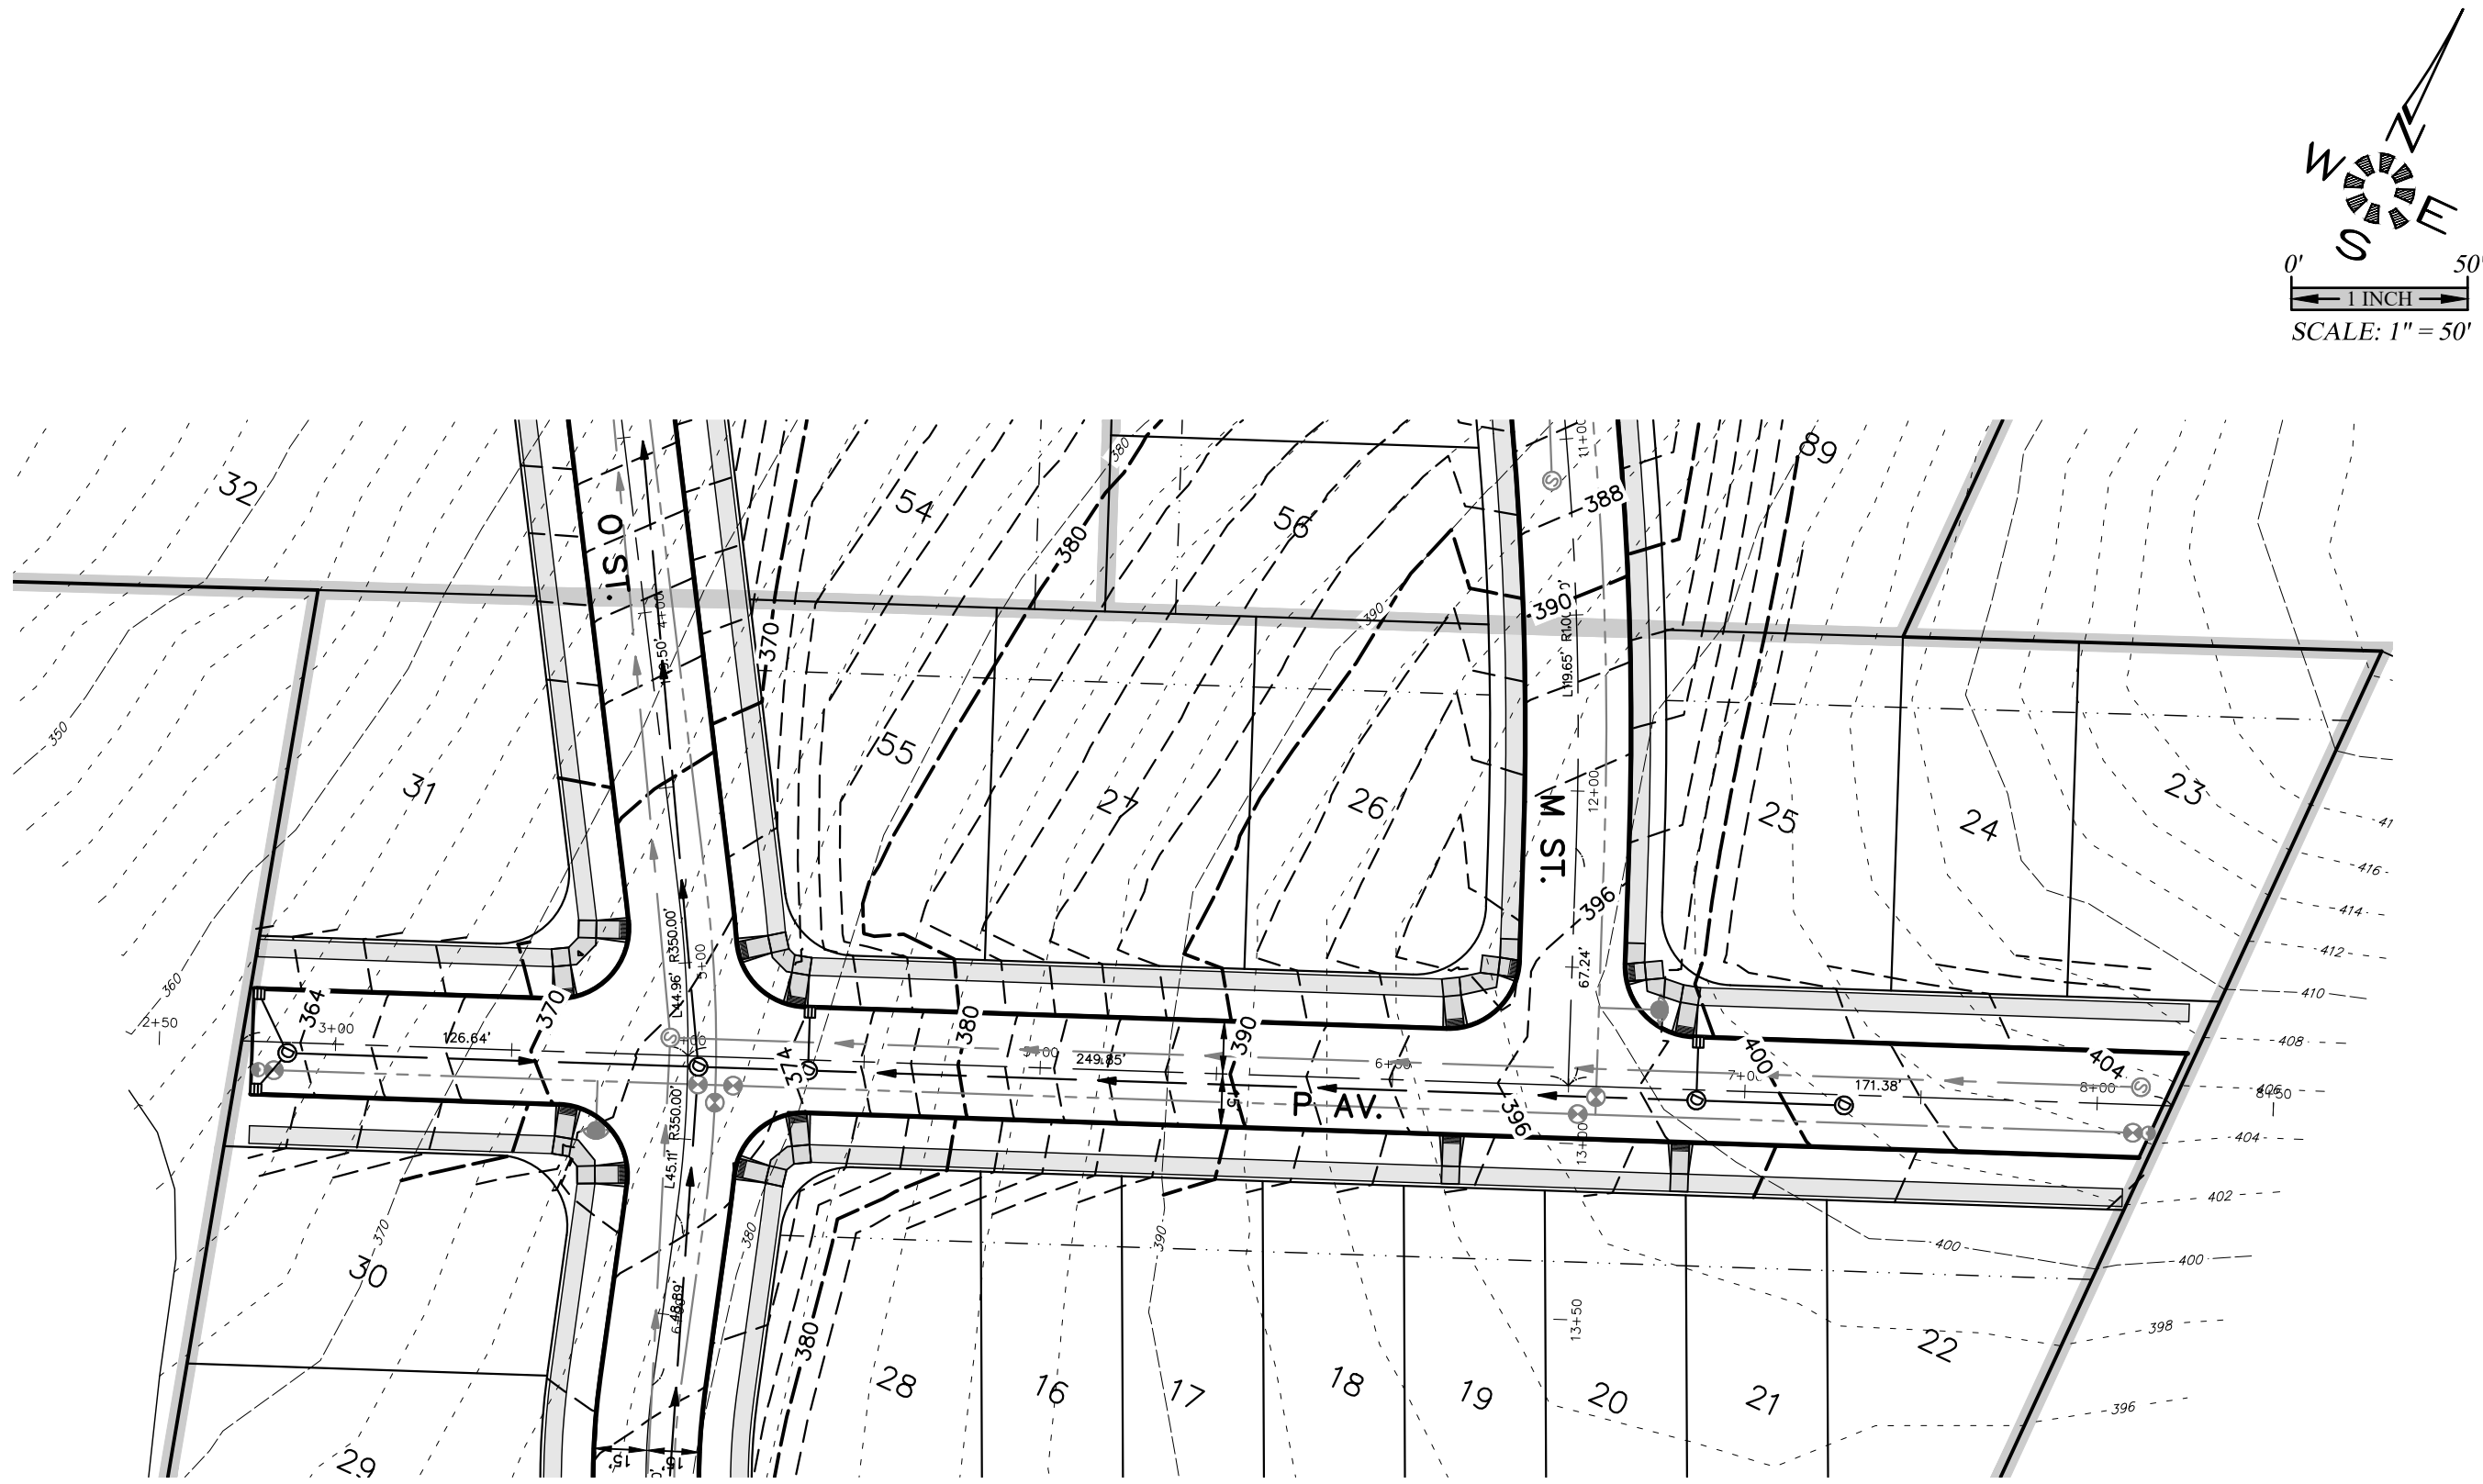

STREET
IMPROVEMENTS

COBURN GRAND VIEW
ESTATES

NOT FOR
CONSTRUCTION
UNLESS STAMPED
APPROVED HERE

NO CHANGES, MODIFICATIONS
OR REPRODUCTIONS TO BE
MADE TO THESE DRAWINGS
WITHOUT WRITTEN
AUTHORIZATION FROM THE
DESIGN ENGINEER.
DIMENSIONS & NOTES TAKE
PRECEDENCE OVER
GRAPHICAL REPRESENTATION.

1. REVISED PER CITY OF SALEM REVIEW. P.H.S. 03/25/2019 52329 744235

Design:	M.D.G.
Drawn:	P.H.S.
Checked:	J.J.G.
Date:	JUNE 2018
Scale:	AS SHOWN
As-Built:	----

EXPIRES: 06-30-2019

JOB # 6234

[illegible]

MARION COUNTY, OREGON
SE1/4 SEC11 T8S R3W W.M.
SCALE 1" = 200'

LINE TYPES

Taxlot Boundary	Historical Boundary
Road Right-of-Way	Easement
Railroad Right-of-Way	<u>Railroad Centerline</u>
Private Road ROW	Taxcode Line
Subdivision/Plat Bndry	Map Boundary
Waterline - Taxlot Bndry	Waterline - Non Bndry

CORNER TYPES

+ 1/16TH Section Cor  1/4 Section Cor
© D.L.C. Corner 16.25
  Section Corner
 21.27

NUMBERS

Tax Code Number
000 00 00 0

Acreage 0.25 AC All acres listed are Net Acres, excluding any portions of the taxlot within public ROW's.

NOTES

Tick Marks: A tick mark in the road indicates that the labeled dimension extends into the public ROW



CANCELLED NUMBERS

201	1400	2300
301	1500	2303
501	1600	
602	1601	
606	1700	
603	1800	
700A1	1801	
701	1900	
702	1901	
703	2000	
800	2001	
801	2002	
900	2100	
901	2101	
902	2201	
1001	2300	
1300	2301	

DISCLAIMER: THIS MAP WAS PREPARED
FOR ASSESSMENT PURPOSES ONLY



Assessors Office
Cartography Dept

FOR ADDITIONAL MAPS VISIT OUR WEBSITE AT
WWW.CALMATION.ORG/US

PLOT DATE: 1/24/2018

SALEM
08 3W 11D

08 3W 12B

SALEM
08 3W 12B

LEGEND

LINE TYPES	
<u>Taxlot Boundary</u>	Historical Boundary
<u>Road Right-of-Way</u>	Easement
<u>Railroad Right-of-Way</u>	<u>Railroad Centerline</u>
<u>Private Road ROW</u>	Taxcode Line
<u>Subdivision/Plat Bndry</u>	Map Boundary
<u>Waterline - Taxlot Bndry</u>	Waterline - Non Bndry

CORNER TYPES

- 1/16TH Section Cor.  1/4 Section Cor
- ⊙ DLC Corner 36 15
21 22 Section Corner

NUMBERS
Tax Code Number
000 00 00 0

Acresage
0.25 AC

All acres listed are Net Acres, excluding any portions of the taxlot within public ROWs

NOTES
Tick Marks: A tick mark in the road indicates that the labeled dimension extends into the public ROW

200	1490A1
301	1490A2
202	1490A3
300	1560
301	1601
400	2100
401	
402	
601	
502	
503	
800	
700A1	
701A1	
800	
1494	
1497	

DISCLAIMER: THIS MAP WAS PREPARED
FOR ASSESSMENT PURPOSES ONLY



FOR ADDITIONAL MAPS VISIT OUR WEBSITE AT
www.co.marion.or.us

PLOT DATE: 1/24/2018

SALEM

08 3W 12B