
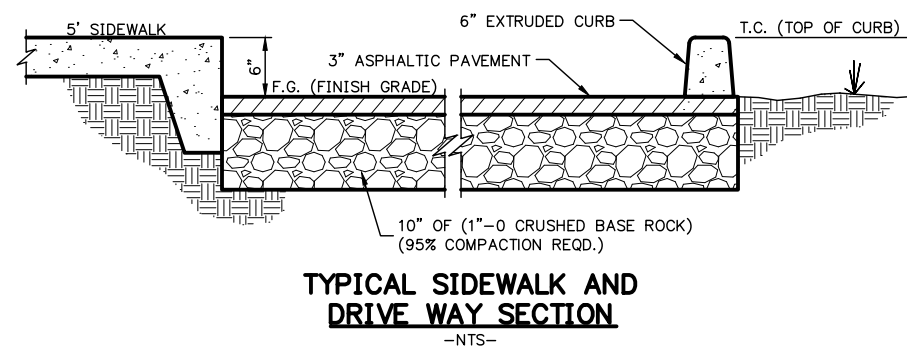


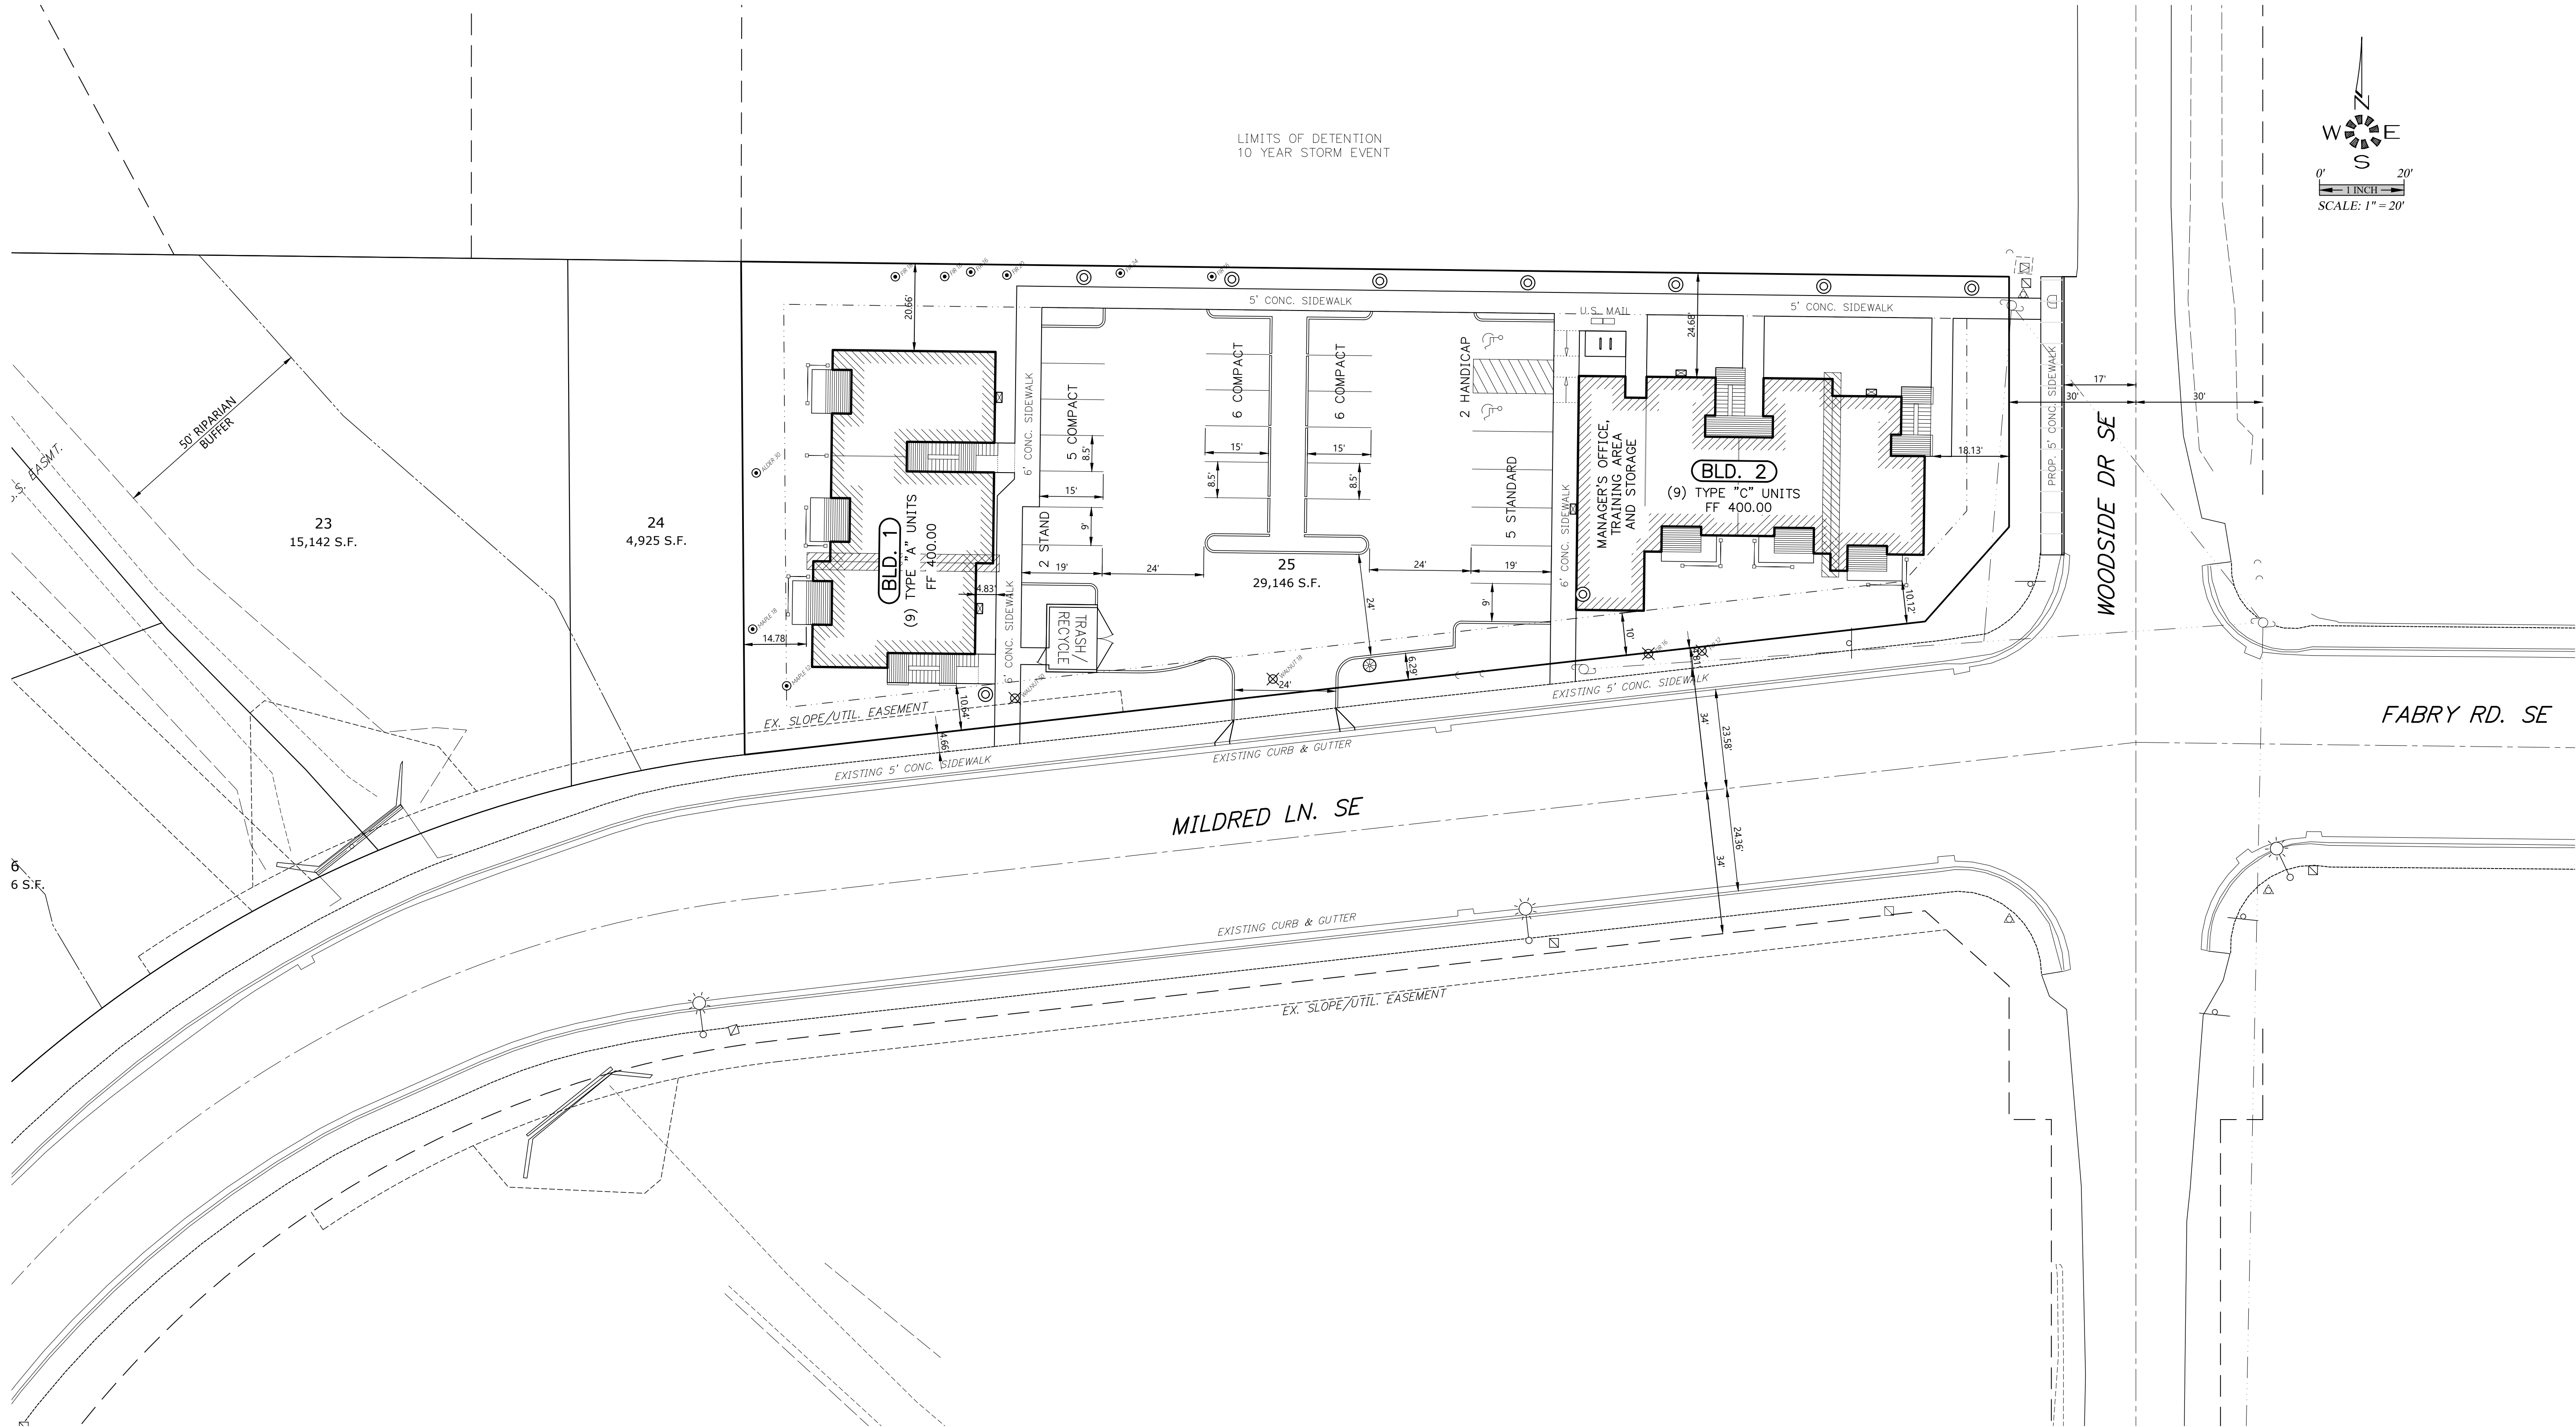

- 19 = EXISTING TREES
- 19 = EXISTING TREE MAY BE REMOVED

18 TOTAL APARTMENT UNITS
9 TYPE "A" 2-Bd, 1-Ba (844 S.F.) UNITS
9 TYPE "C" 1-Bd, 1-Ba (728 S.F.) UNITS

26 TOTAL PARKING STALLS
7 STANDARD STALLS
17 COMPACT STALLS
2 HANDICAP STALLS

1 MANAGER'S OFFICE / STORAGE
1 TRASH / RECYCLE
1 PLAY AREA
1 U.S. MAIL BOX AREA

- WALL PACK LIGHTS MOUNTED ON BUILDINGS
- POLE LIGHT MAXIMUM 14' TALL
- POST LIGHT MAXIMUM 5' TALL
- LOCATION OF ELECTRICAL SEPARATION WALL
- MAXIMUM 1:12 SLOPE ON SIDEWALK END RAMPS
- 4 BICYCLE SPACES

PRELIMINARY SITE PLAN

CHARLENE'S HOUSE
APARTMENTS

NO CHANGES, MODIFICATIONS
OR REPRODUCTIONS TO BE
MADE TO THESE DRAWINGS
WITHOUT WRITTEN
AUTHORIZATION FROM THE
DESIGN ENGINEER.
DIMENSIONS & NOTES TAKE
PRECEDENCE OVER
GRAPHICAL REPRESENTATION.

Design: M.D.G.
Drawn: C.D.S.
Checked: J.J.G.
Date: SEPT 19
Scale: AS SHOWN

REGISTERED PROFESSIONAL
ENGINEER
MARK D. GREV
JULY 14 1978
OREGON

EXPIRES: 06-30-2021

JOB # 6818

SDR3