


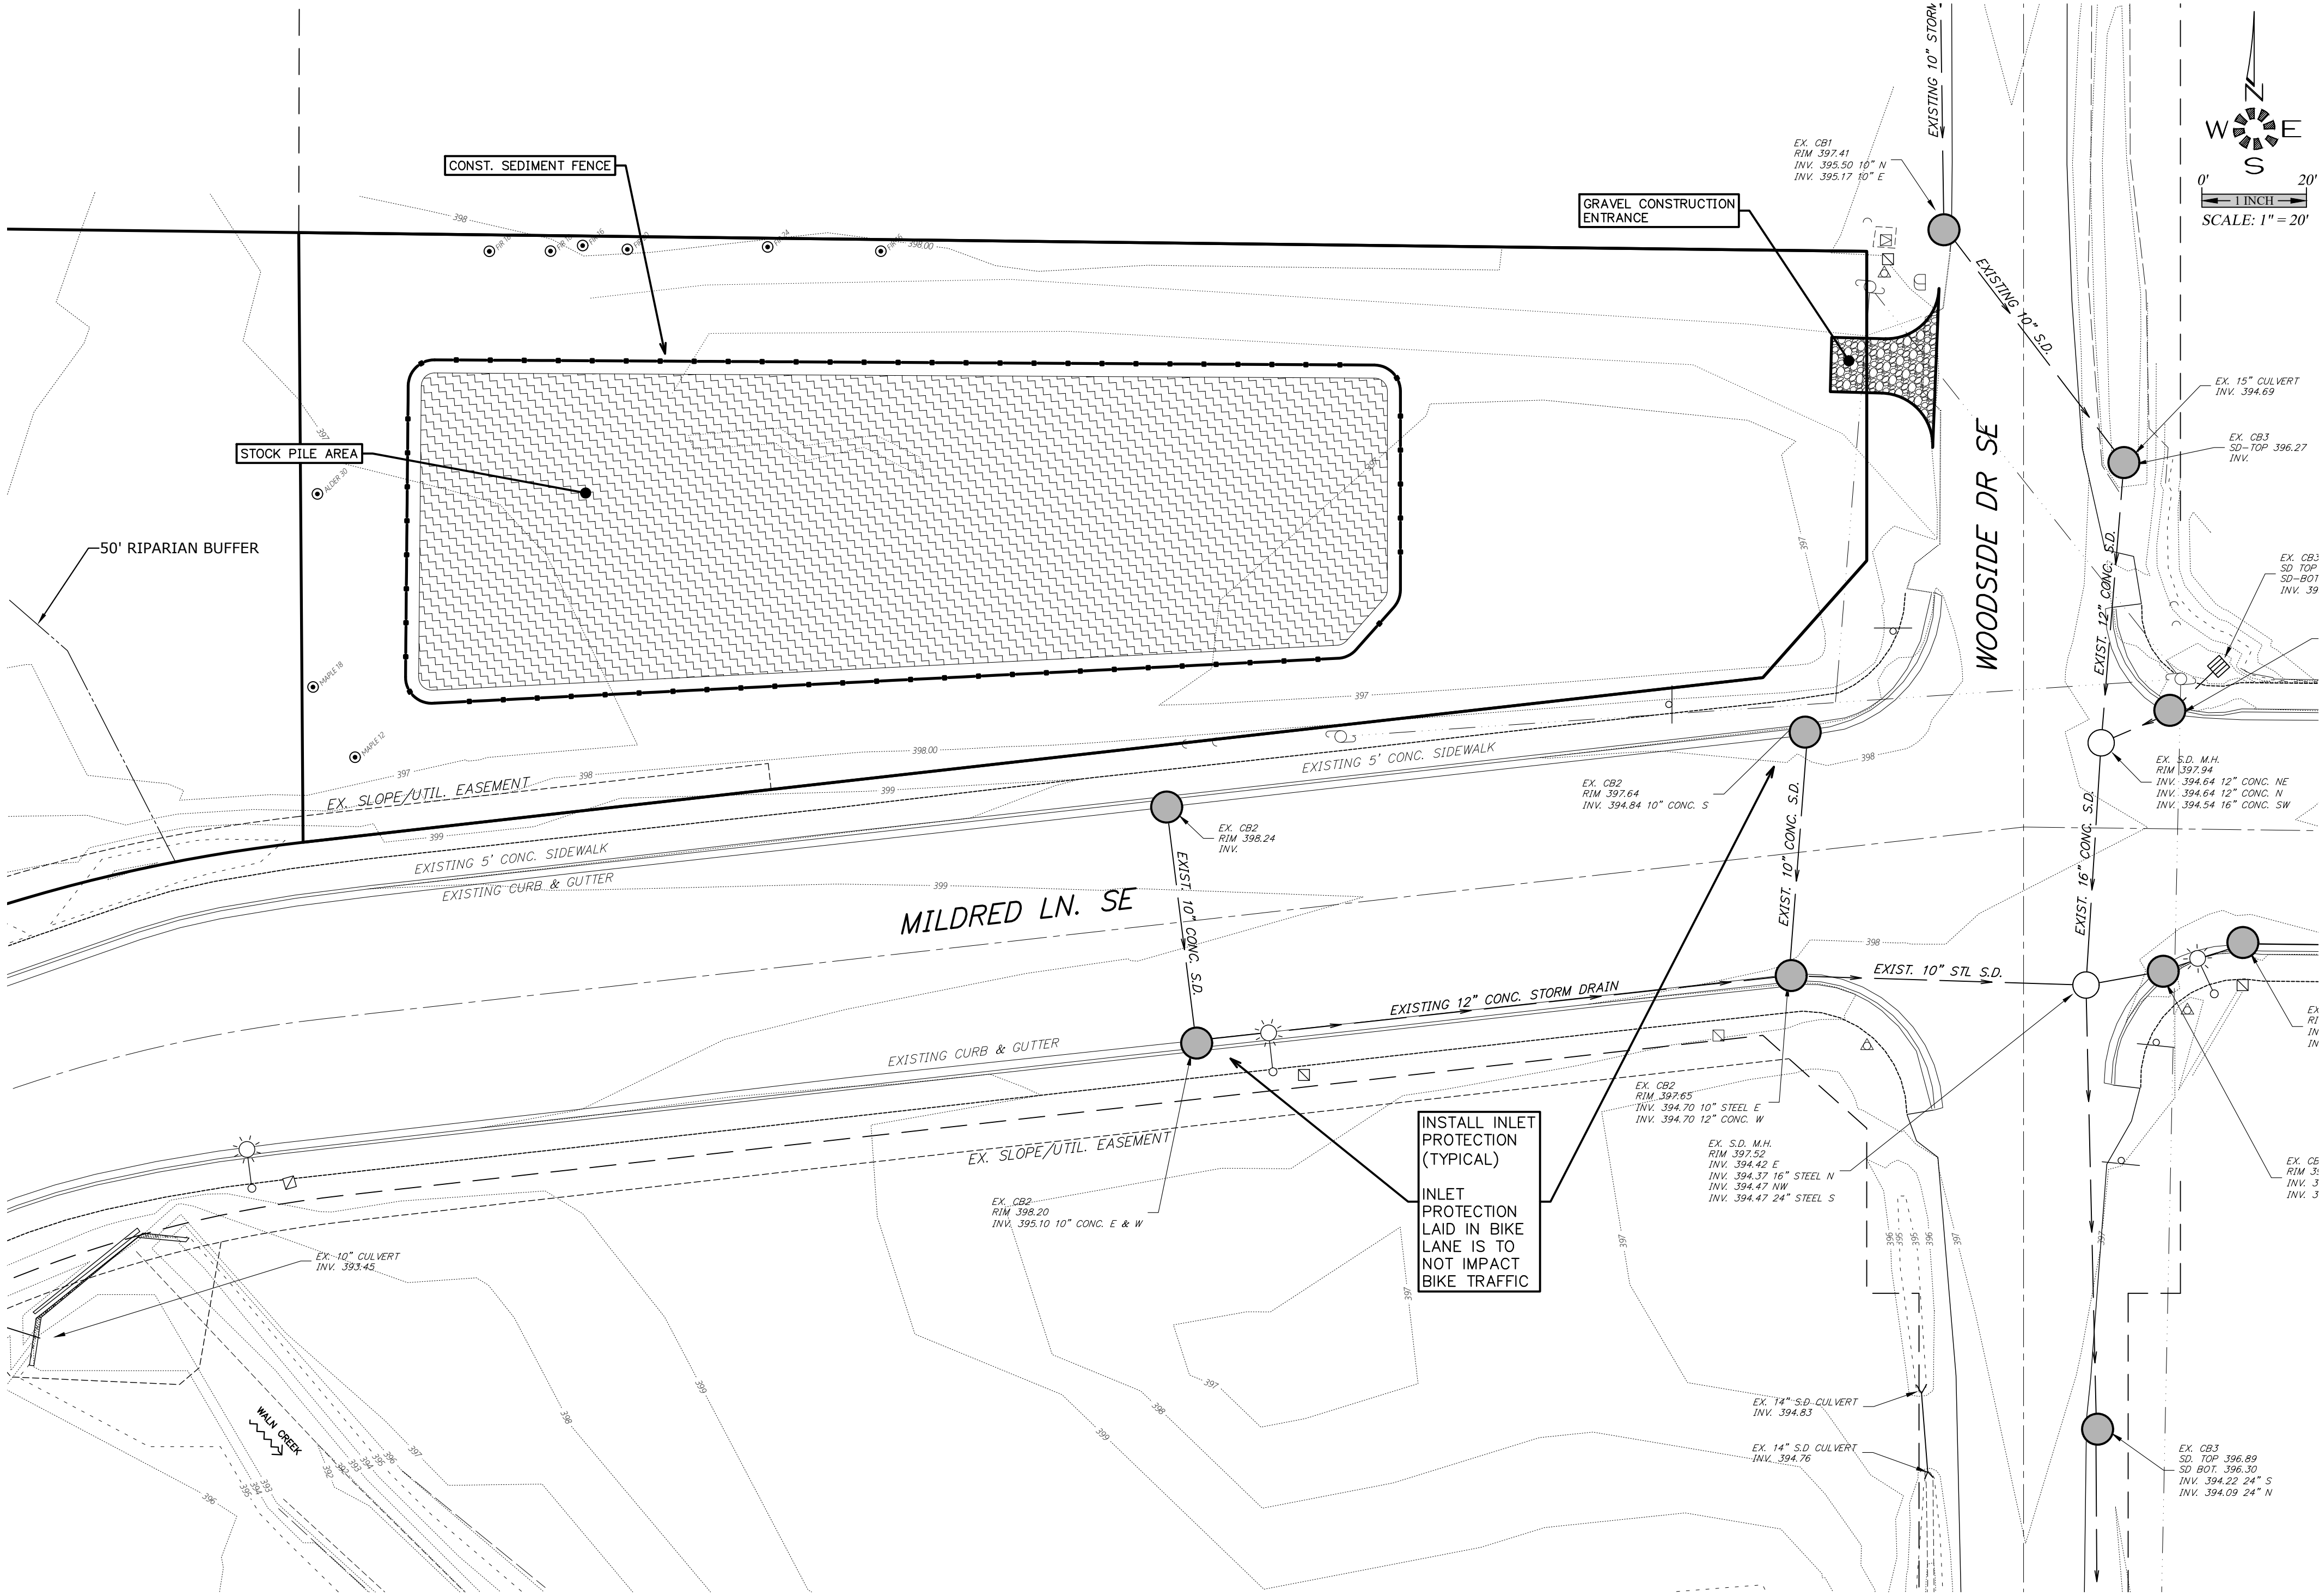

1. COMMENT CORRECTIONS

T.N.S. 02/13/2020

0838P 5807-EC

Design:	M.D.G.
Drawn:	C.D.S.
Checked:	J.J.G.
Date:	SEPT 19
Scale:	AS SHOWN

REGISTERED PROFESSIONAL ENGINEER

MARK D. GREGG

JULY 1, 1978

EXP. 06-30-2021

JOB # 6818

SDR7

NO CHANGES, MODIFICATIONS OR REPRODUCTIONS TO BE MADE TO THESE DRAWINGS WITHOUT WRITTEN AUTHORIZATION FROM THE DESIGN ENGINEER.

DIMENSIONS & NOTES TAKE PRECEDENCE OVER GRAPHICAL REPRESENTATION.

CHARLENE'S HOUSE APARTMENTS

EROSION CONTROL PLAN

MULTI/TECH

ENGINEERING SERVICES, INC.

11555 13th St., S.E. Salem, OR, 97302

PH: (503) 363 - 9227 FAX (503) 364-1260

www.mtengineering.net office@mtengineering.net