

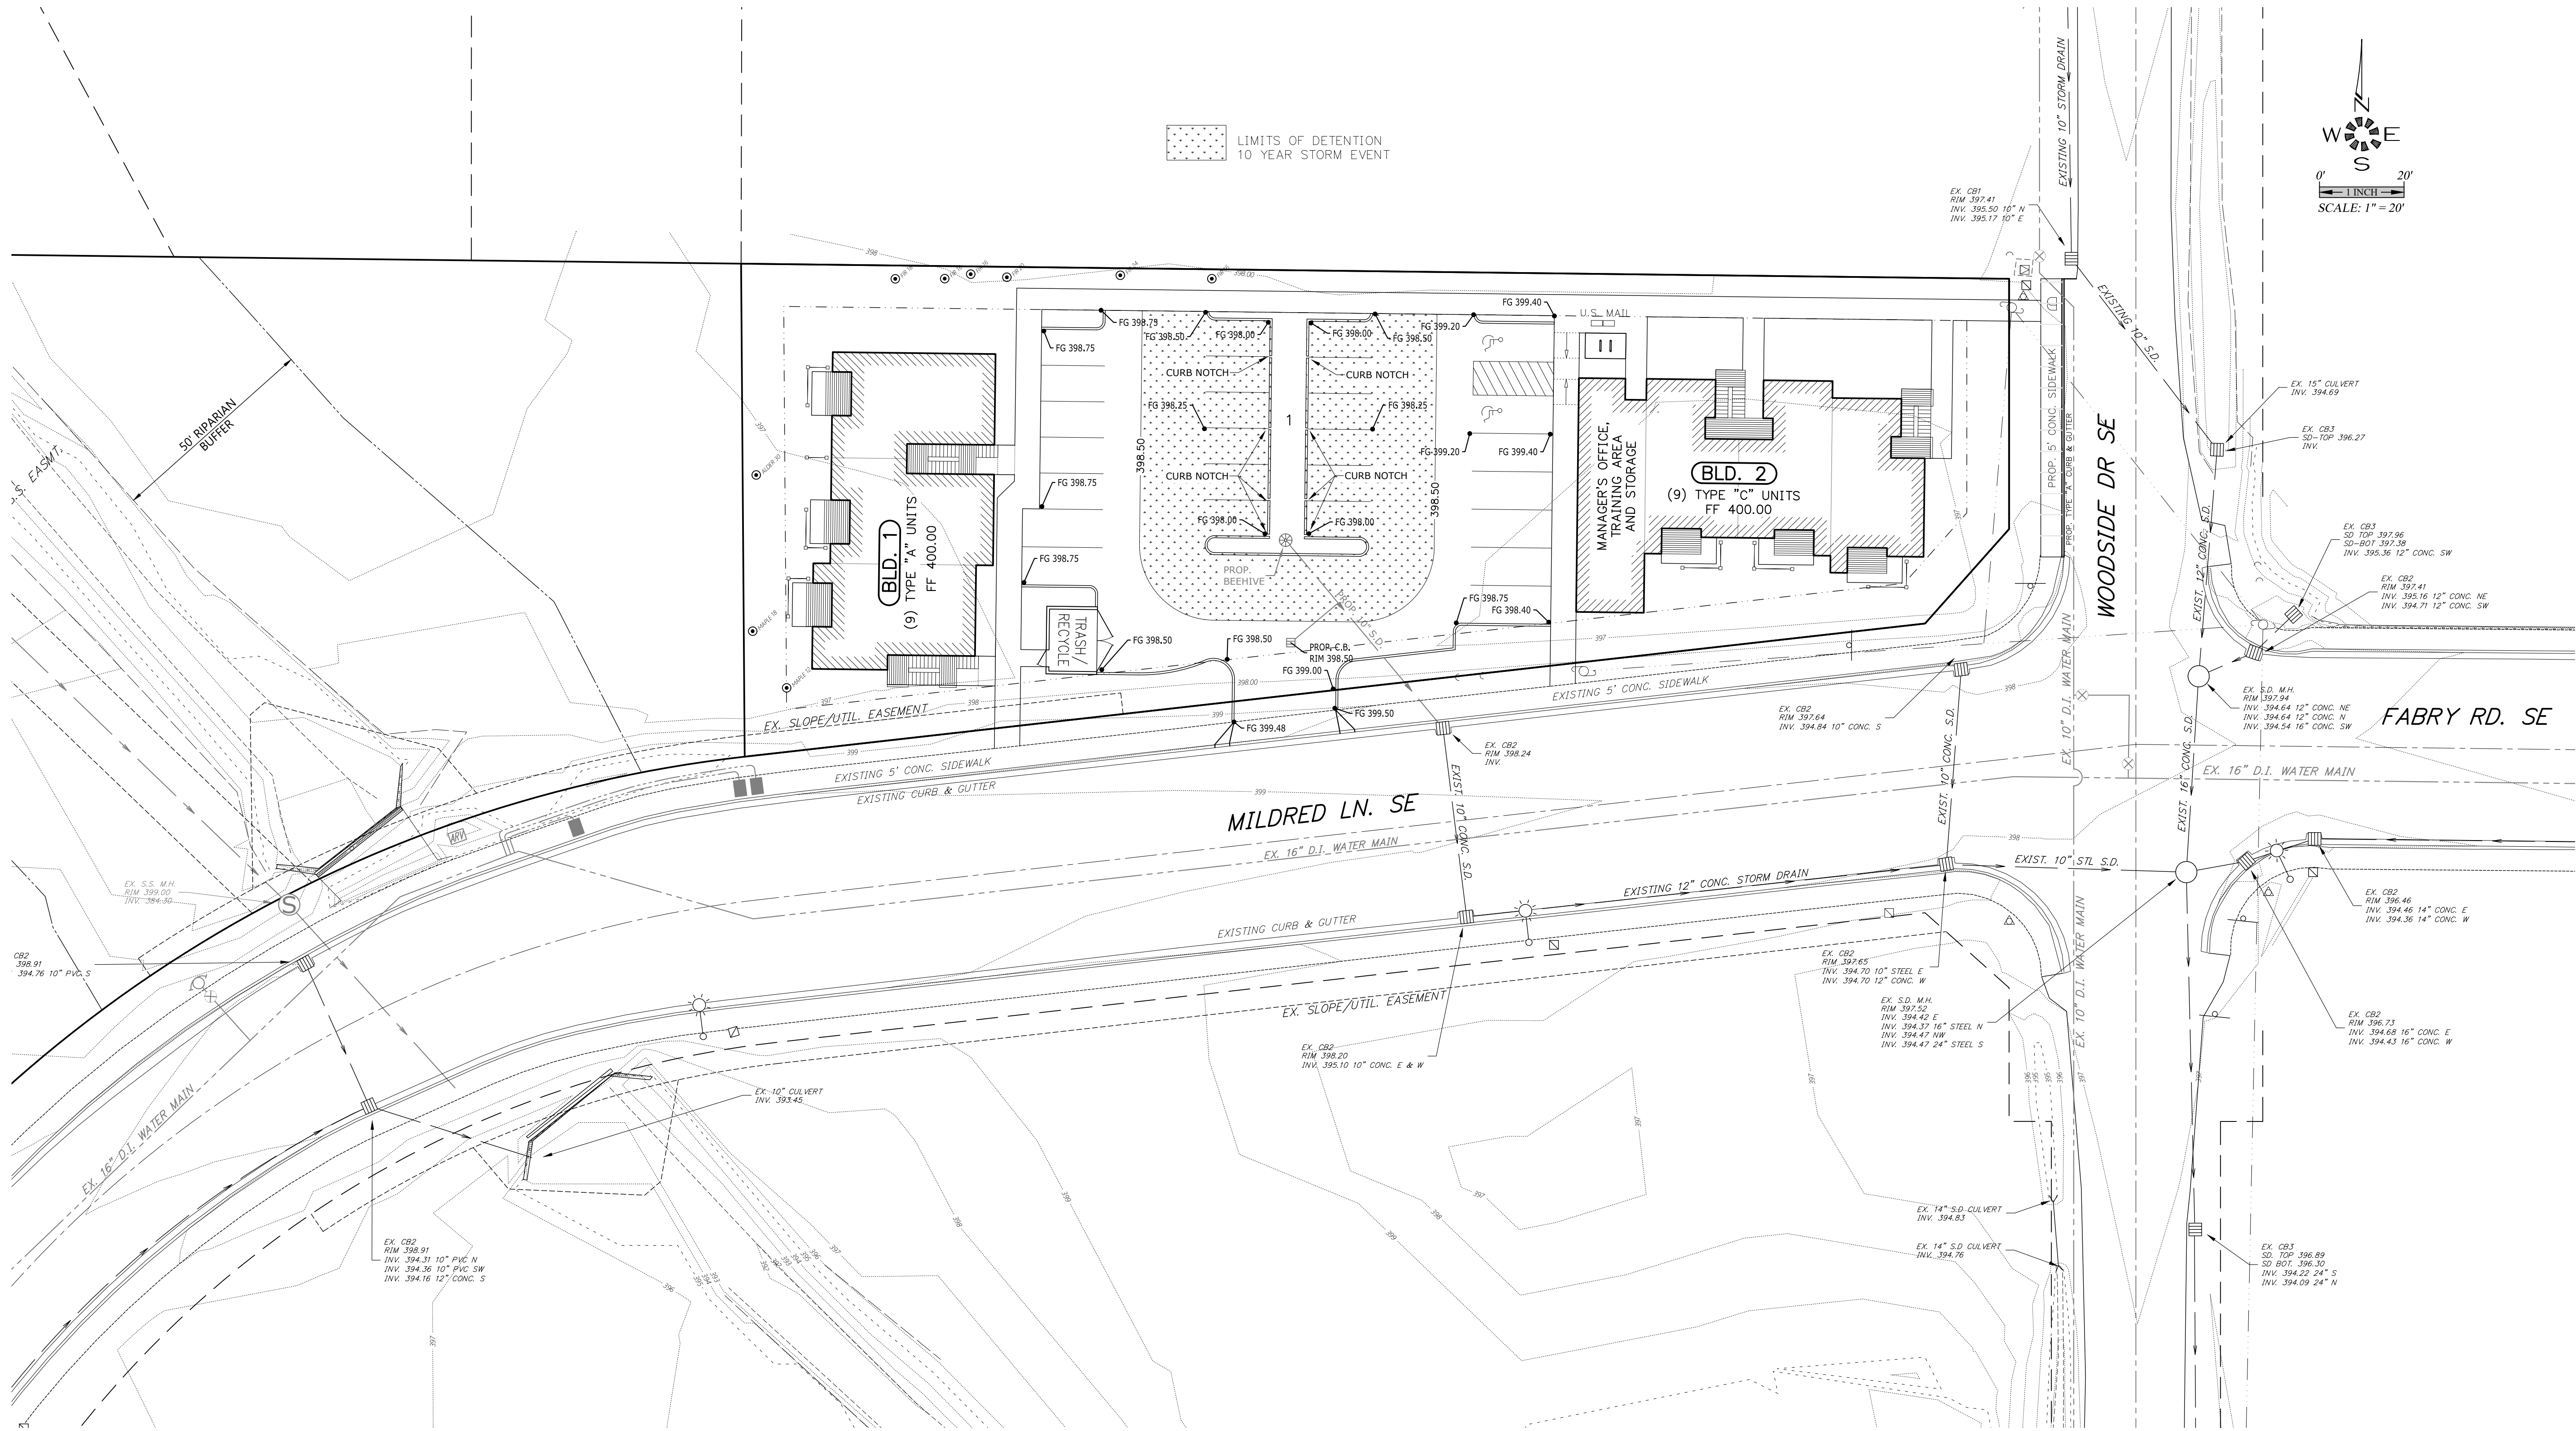


J:\681\681-Charlene's House\Drawings\SDR5-500_5/19/2020_15:51:27 PM_CShneider

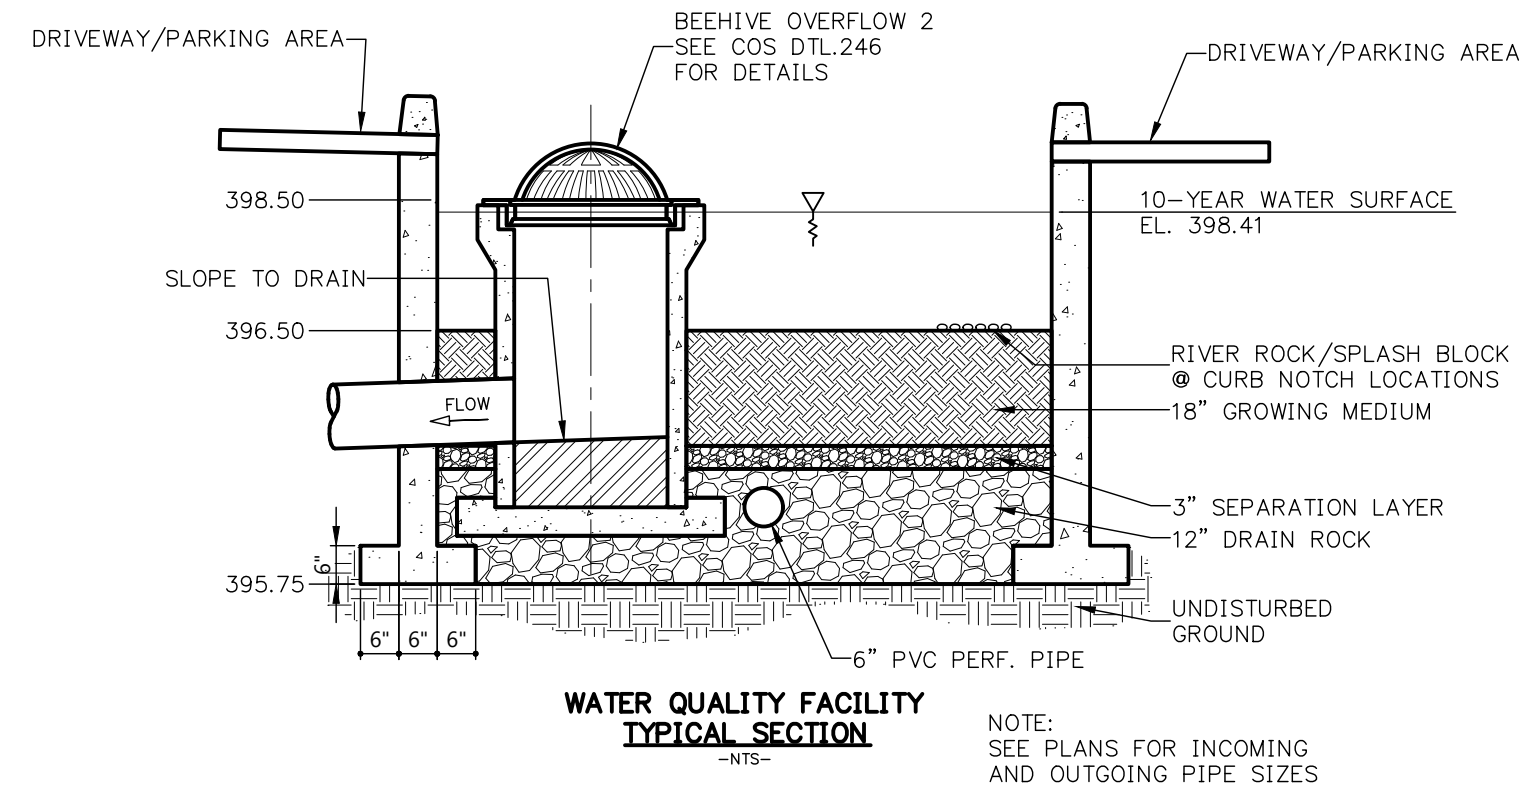

LIMITS OF DETENTION
10 YEAR STORM EVENT

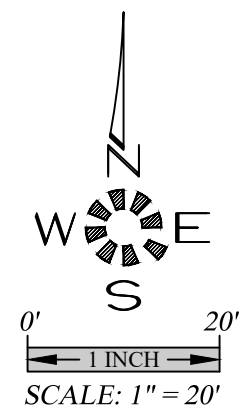

NOTE:
THE DEVELOPER WILL DESIGN AND
CONSTRUCT A STORM DRAINAGE SYSTEM
AT THE TIME OF DEVELOPEMENT IN
COMPLIANCE WITH SALEM REVISED
CODE (SRC) CHAPTER 71 AND PUBLIC
WORKS DESIGN STANDARDS (PWDS)

PRELIMINARY GRADING AND
DRAINAGE PLAN

CHARLENE'S HOUSE
APARTMENTS

NO CHANGES, MODIFICATIONS
OR REPRODUCTIONS TO BE
MADE TO THESE DRAWINGS
WITHOUT WRITTEN
AUTHORIZATION FROM THE
DESIGN ENGINEER.
DIMENSIONS & NOTES TAKE
PRECEDENCE OVER
GRAPHICAL REPRESENTATION.

Design: M.D.G.
Drawn: C.D.S.
Checked: J.J.G.
Date: SEPT 19
Scale: AS SHOWN



EXPIRES: 06-30-2021

JOB # 6818

SDR5