


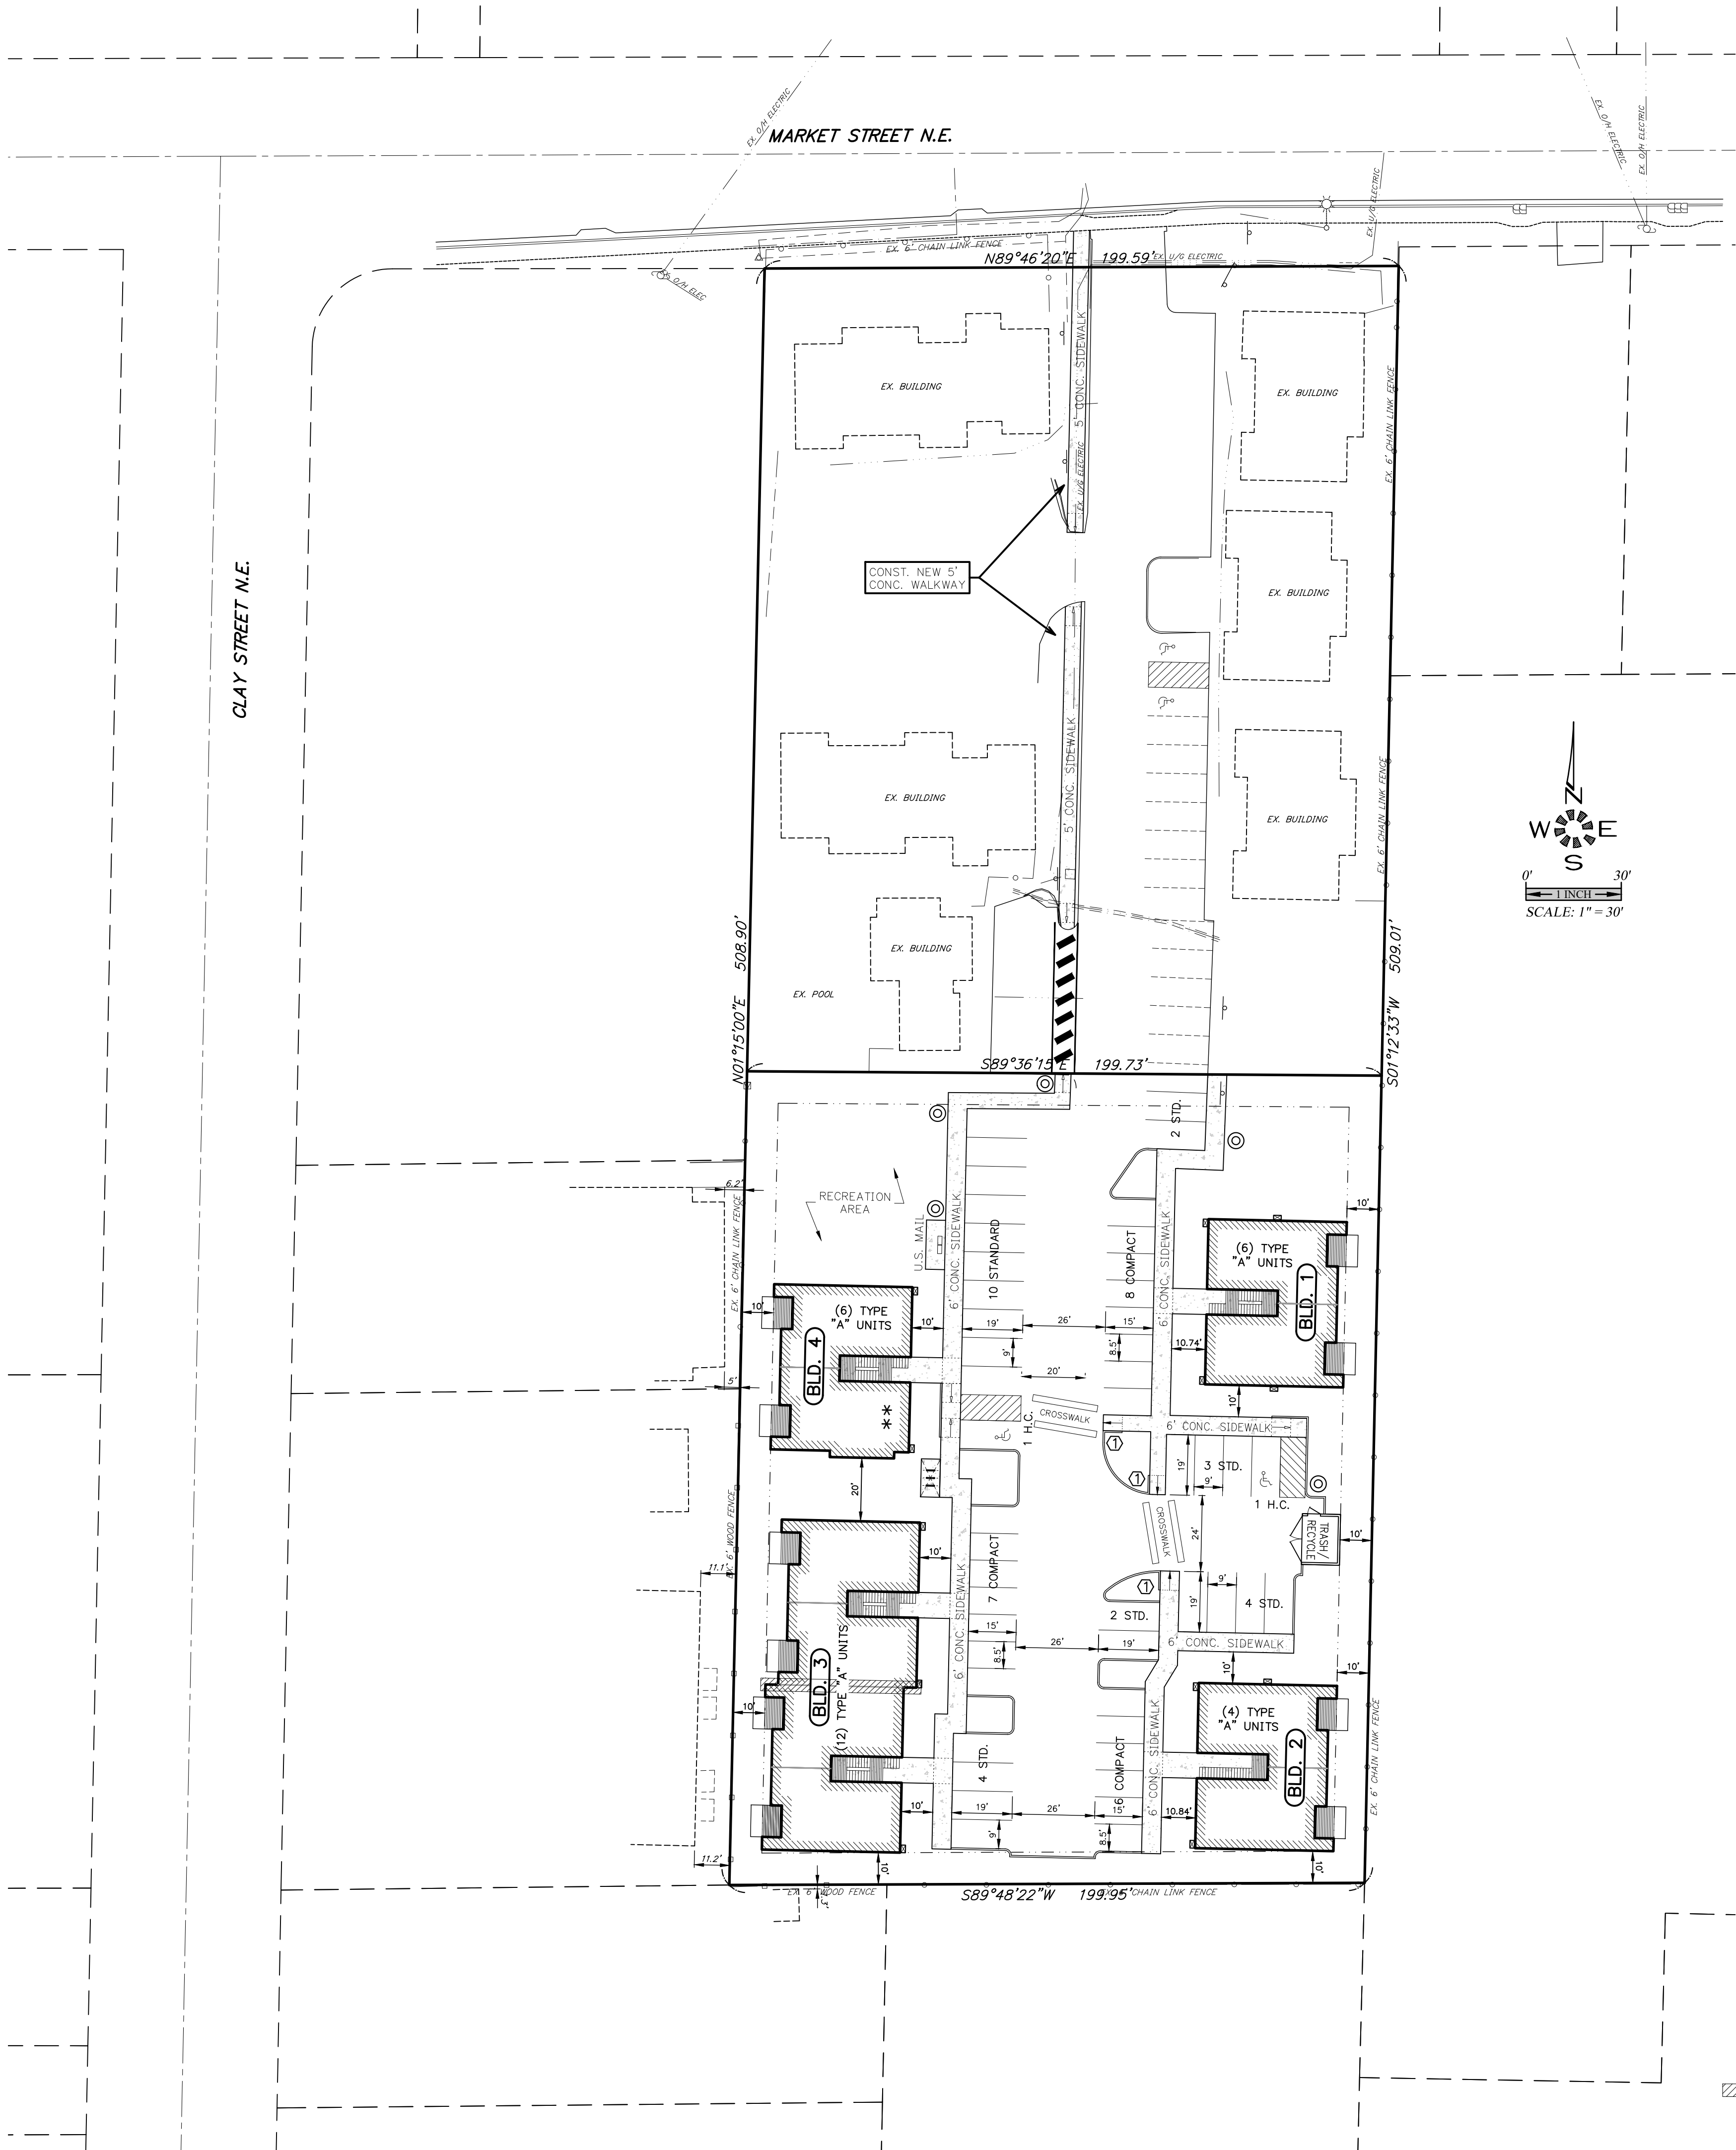

ADA HANDICAP ACCESSIBILITY NOTES:

1. ALL ON-SITE WALKWAYS, PEDESTRIAN CONNECTIONS TO THE PUBLIC SIDEWALK AND ROUTES TO BUILDING ENTRANCES ARE ACCESSIBLE WITH RUNNING SLOPES LESS THAN 5% AND CROSS SLOPE LESS THAN 2% MAX. LANDINGS AT BOTTOM OF STAIRS AND EXT. FACE OF ENTRANCE DOORS SHALL HAVE A SLOPE IN THE DIRECTION OF TRAVEL NOT TO EXCEED 2%.
2. HANDICAP PARKING STALLS AND ACCESS AISLES ARE TO HAVE SLOPES IN ANY DIRECTION OF LESS THAN 2% MAX. GRAPHIC MARKINGS & SIGNAGE FOR HANDICAP AND VAN ACCESSIBLE STALLS WILL BE PER OSSC 2010 CHPTR. 11 AND ORS. REQUIREMENTS.
3. HANDICAP ACCESSIBLE CURB RAMPS SHALL HAVE A RUNNING SLOPE NOT TO EXCEED 1:12 MAX. AND A CROSS SLOPE NOT TO EXCEED 1%.
4. THE COMMUNITY BUILDING & ON-SITE LAUNDRY FACILITIES WILL BE FULLY HANDICAP ACCESSIBLE IN ACCORDANCE WITH ANSI A117.1 AND CHAPTER 11 OF THE 2010 OSSC.
5. 2% OF THE LIVING UNITS OR (3) UNITS WILL BE TYPE 'A' HANDICAP ACCESSIBLE. THESE INCLUDE A 1, 2 AND 3 BEDROOM UNIT AS INDICATED ON THIS SITE PLAN. THE BALANCE OF THE GROUND FLOOR LIVING UNITS WILL BE TYPE 'B' ADAPTABLE UNITS IN ACCORDANCE WITH ANSI A117.1.

- - WALL PACK LIGHTS MOUNTED ON BUILDINGS
- Ⓟ - POLE LIGHT MAXIMUM 14' TALL
- Ⓢ - POST LIGHT MAXIMUM 5' TALL
- ▨ - LOCATION OF ELECTRICAL SEPARATION WALL
- ① - MAXIMUM 1:12 SLOPE ON SIDEWALK END RAMPS
- Ⓜ - 6 BICYCLE SPACES PER RACK

28 TOTAL APARTMENT UNITS
28 TYPE "A" 2-Bd, 2-Ba (952 S.F.) UNITS

48 TOTAL PARKING STALLS
25 STANDARD STALLS
21 COMPACT STALLS
2 HANDICAP STALLS
6 TOTAL BICYCLE SPACES (4 REQUIRED)
(1) BIKE RACK

1 TRASH / RECYCLE
2 PLAY /RECREATION AREAS
1 U.S. MAIL BOX AREA

*** THE INDICATED LOWER FLOOR UNIT IN BUILDING 4 IS TO BE TYPE A UNIT IN ACCORDANCE WITH THE 2014 OSSC SEC. 1107.6.2.1.1 (NOTED ON FLOOR PLANS). ALL OTHER LOWER FLOOR UNITS TO BE TYPE B UNITS IN ACCORDANCE WITH THE 2014 OSSC SEC. 1107.6.2.1.2

PRELIMINARY SITE PLAN

MARKET STREET APARTMENTS

NO CHANGES, MODIFICATIONS OR REPRODUCTIONS TO BE MADE TO THESE DRAWINGS WITHOUT WRITTEN AUTHORIZATION FROM THE DESIGN ENGINEER.
DIMENSIONS & NOTES TAKE PRECEDENCE OVER GRAPHICAL REPRESENTATION.

Design: M.D.G.
Drawn: C.D.S.
Checked: B.M.G.
Date: APRIL 2019
Scale: AS SHOWN

REGISTERED PROFESSIONAL ENGINEER
MARK D. GREVIL
JUN 14 2019
EXPIRES: 06-30-2021

JOB # 6847

SDR3